


PAGE LEGEND

- RC0a. Resource consent drawing legend and perspective
- RC1a. 74 Forth Street elevation
- RC2a. Shadow elevations
- RC3a. West elevation
- SS1a. Solar Study Winter 9am
- SS2a. Solar Study Winter 12pm
- SS3a. Solar Study Winter 4pm
- SS4a. Solar Study Summer 9am
- SS5a. Solar Study Summer 12pm
- SS6a. Solar Study Summer 4pm




view from intersection
(artists impression only)

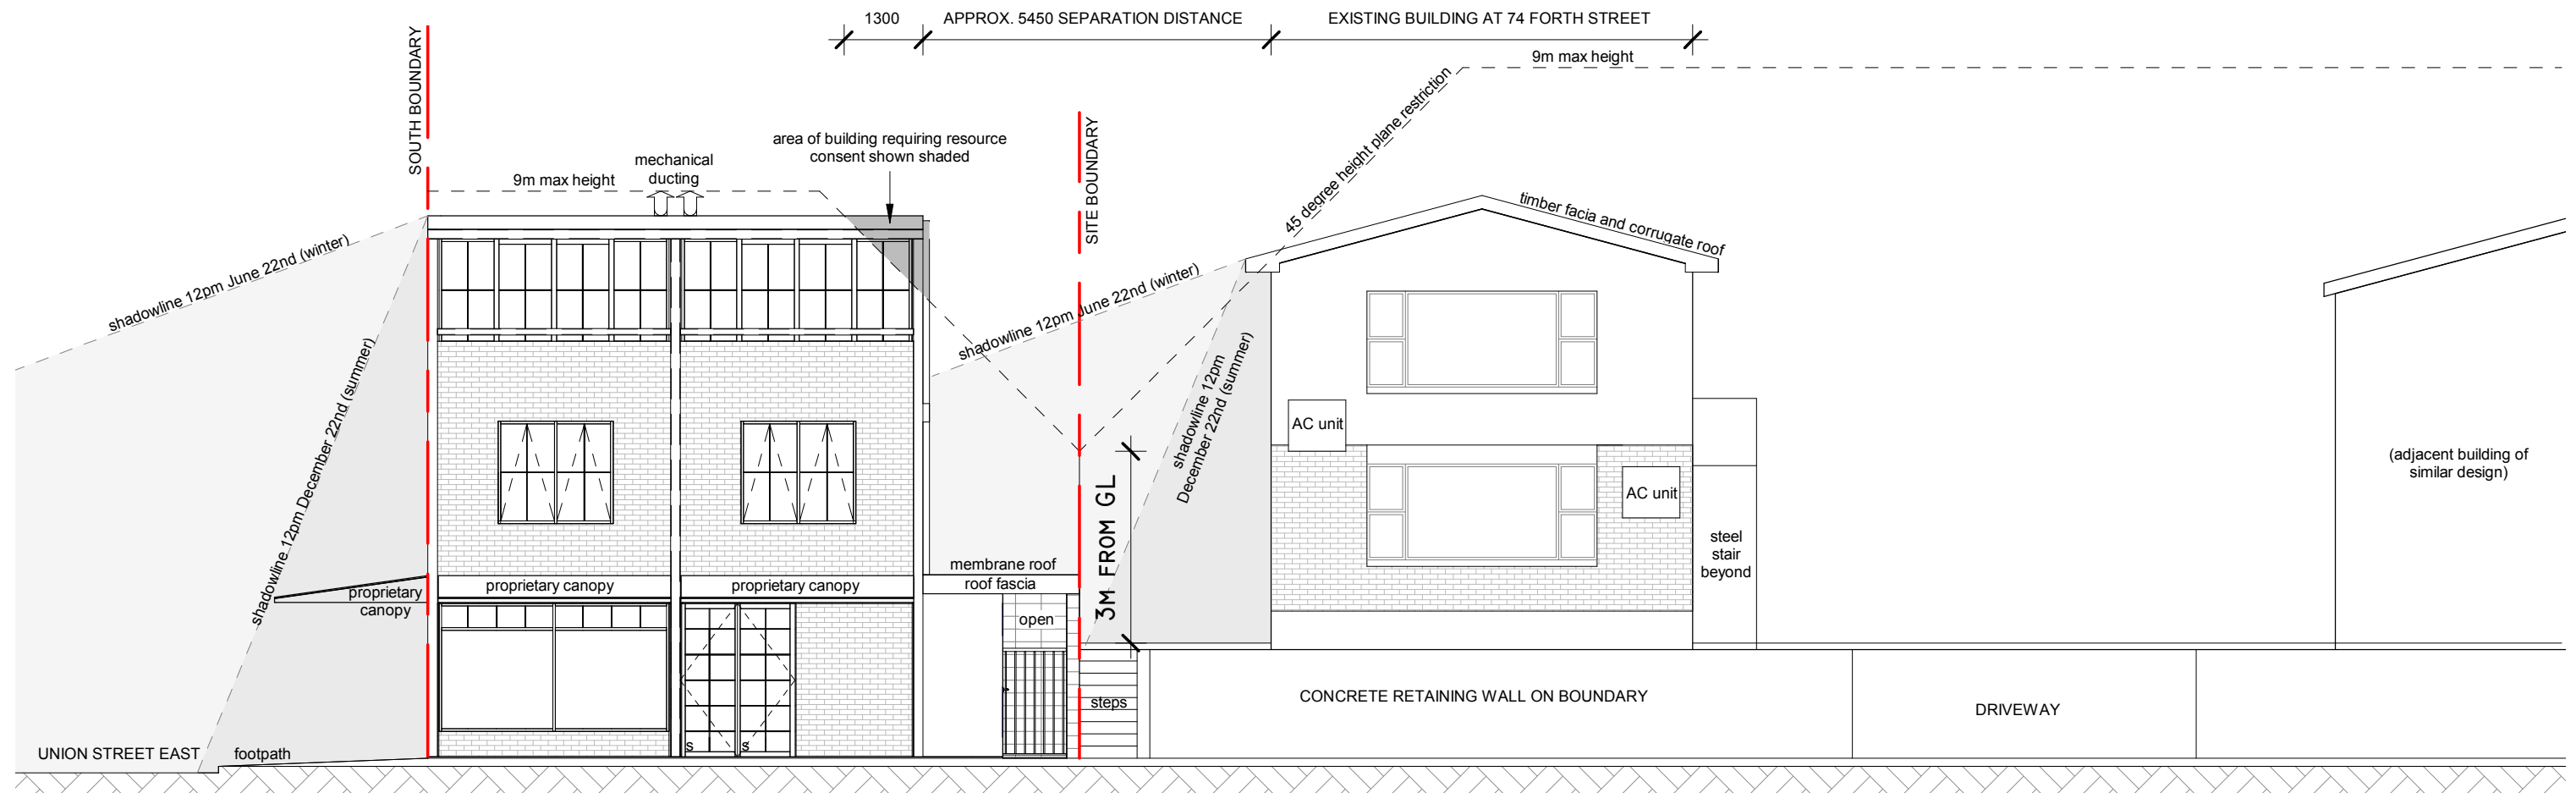

FORTH STREET ELEVATION


1:100

Area of building requiring resource consent shown thus

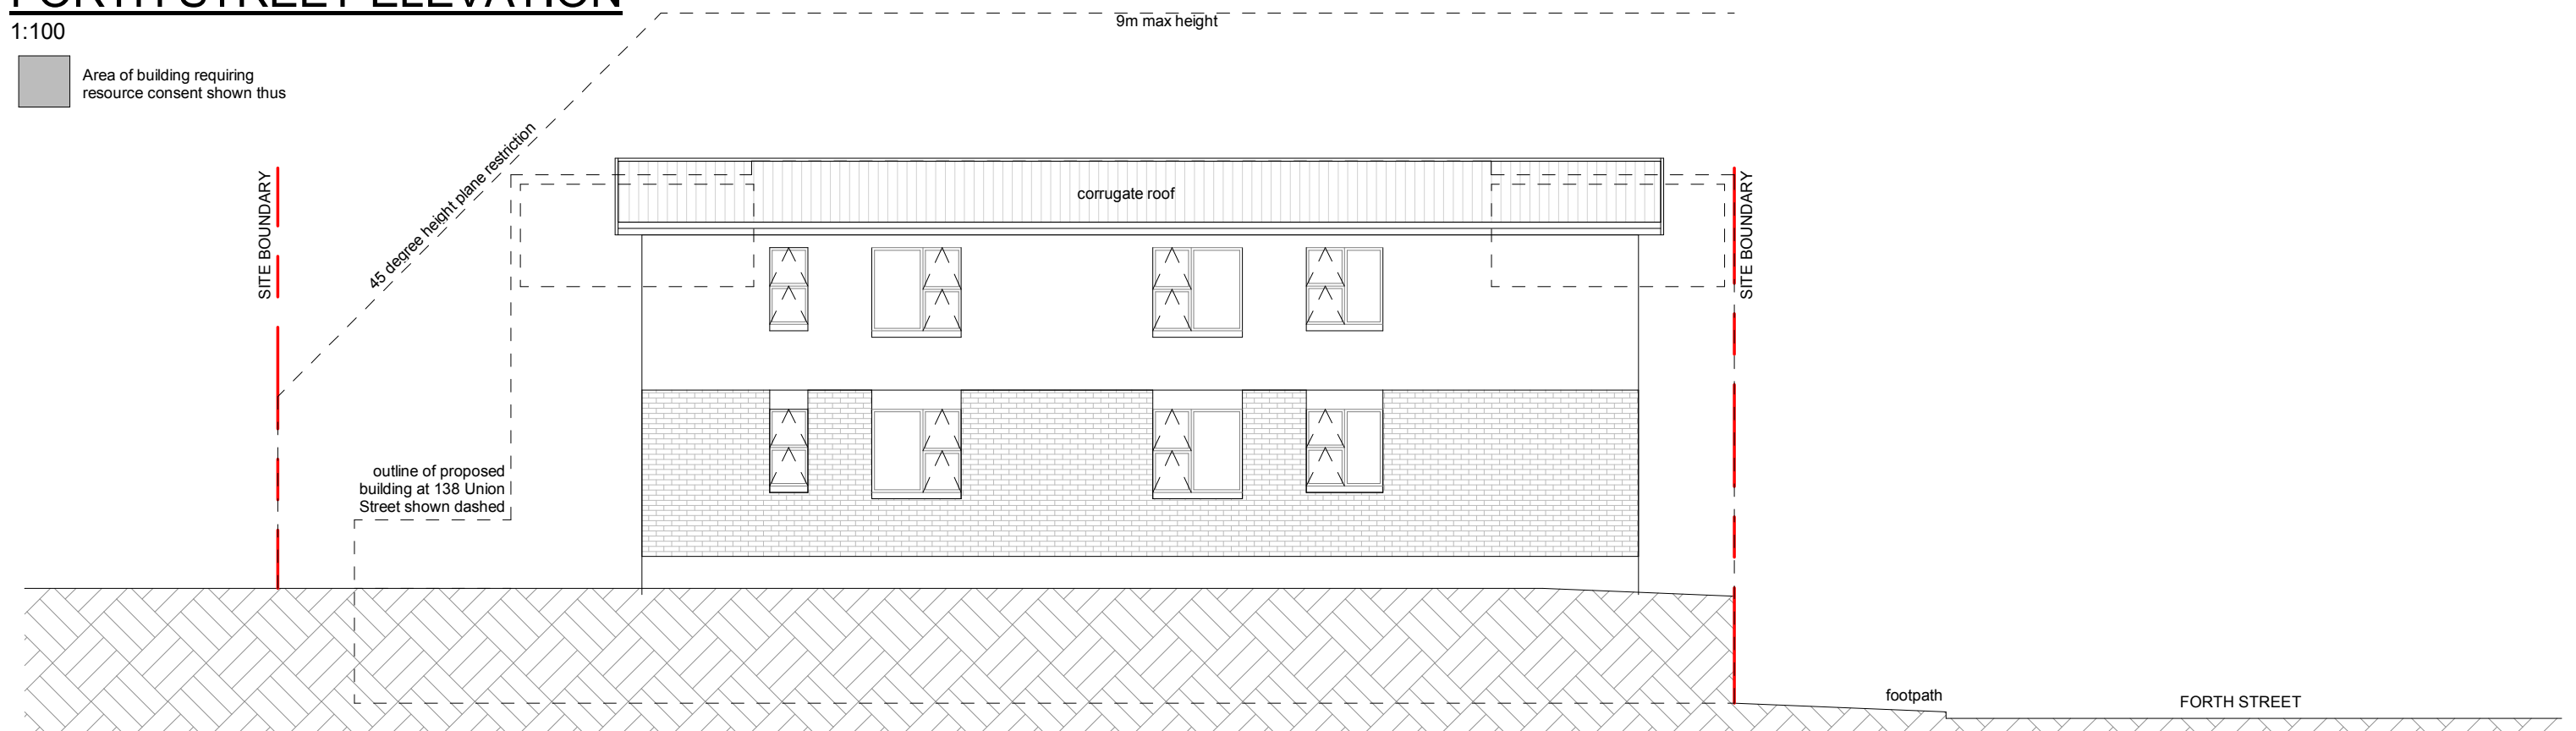

74 FORTH STREET SOUTH ELEVATION


1:100

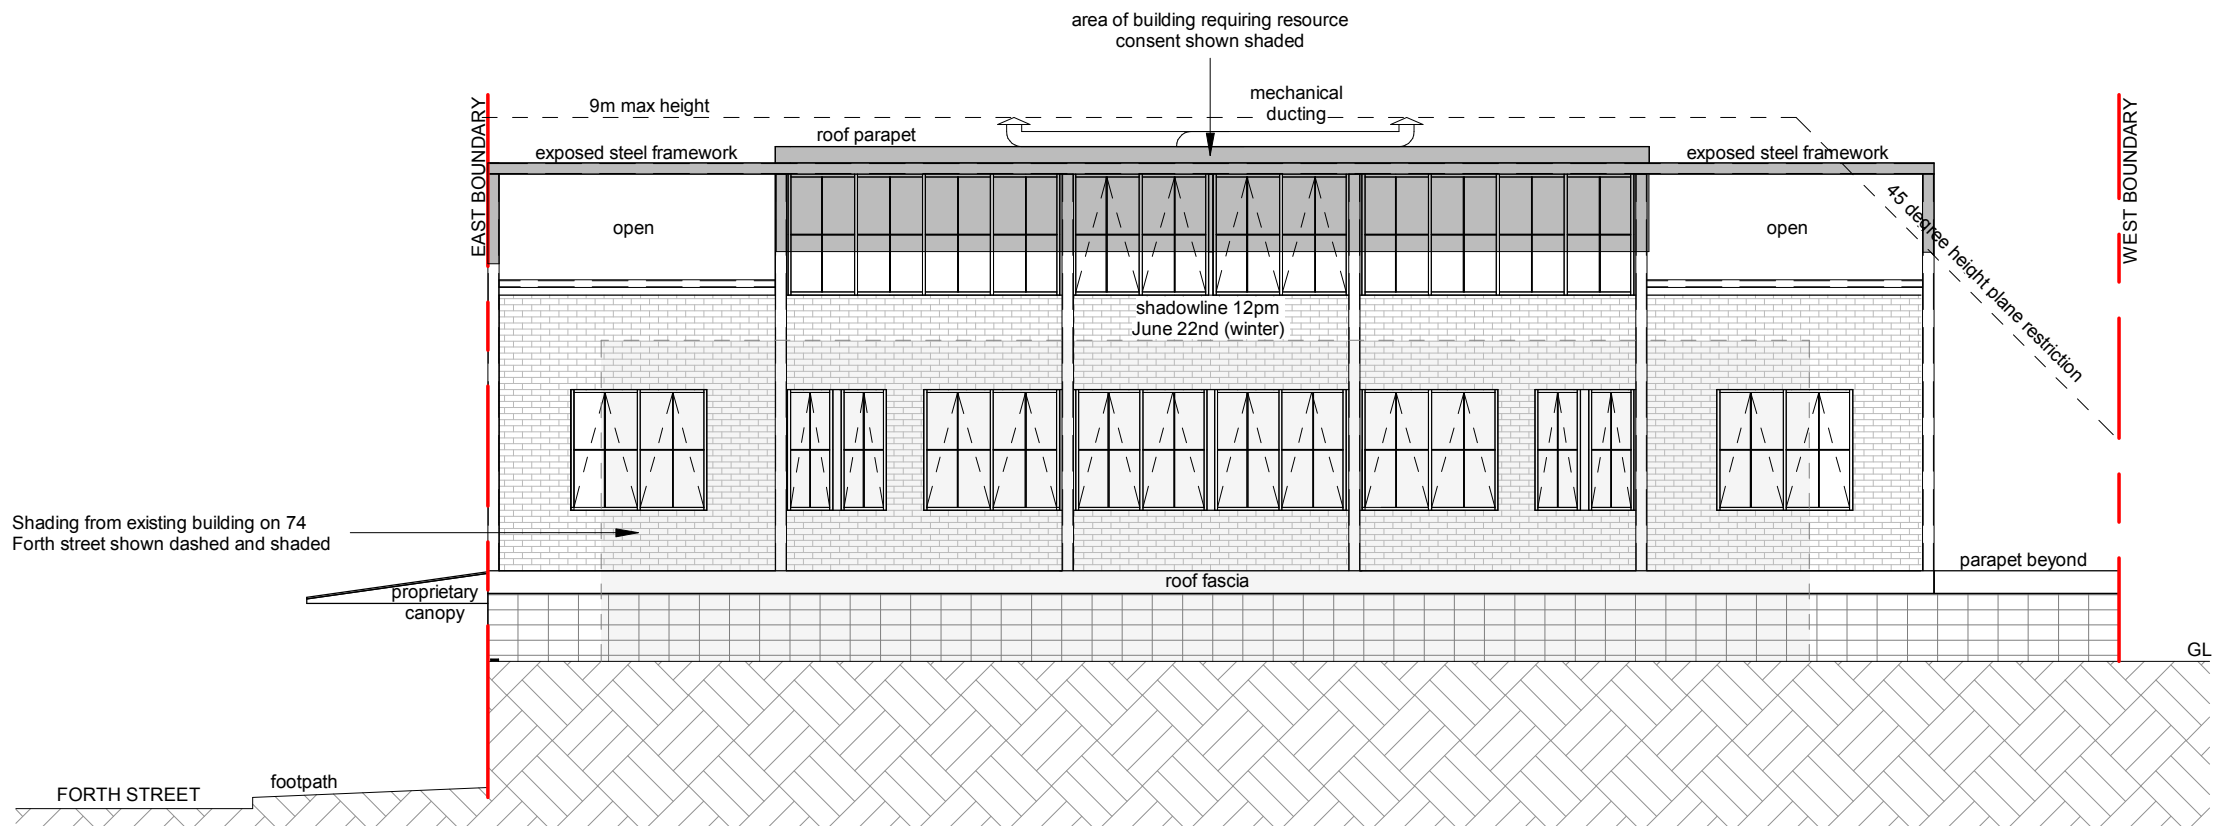

NORTH ELEVATION WITH SHADOWS SHOWN CAST FROM 74 FORTH STREET

1:100

Area of building requiring resource consent shown thus

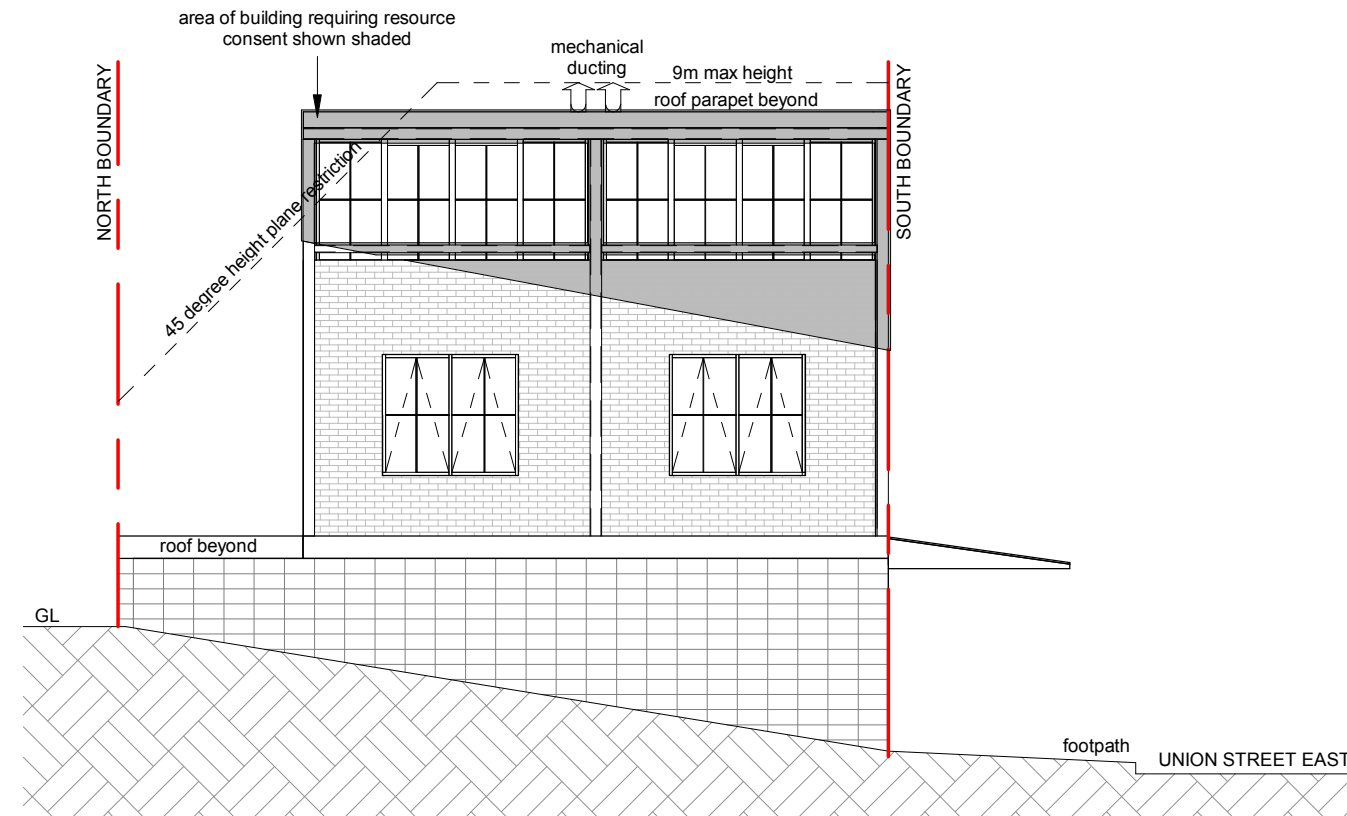

EAST ELEVATION

1:100



Area of building requiring resource consent shown thus



SOUTH ELEVATION


1:100

Area of building requiring resource consent shown thus

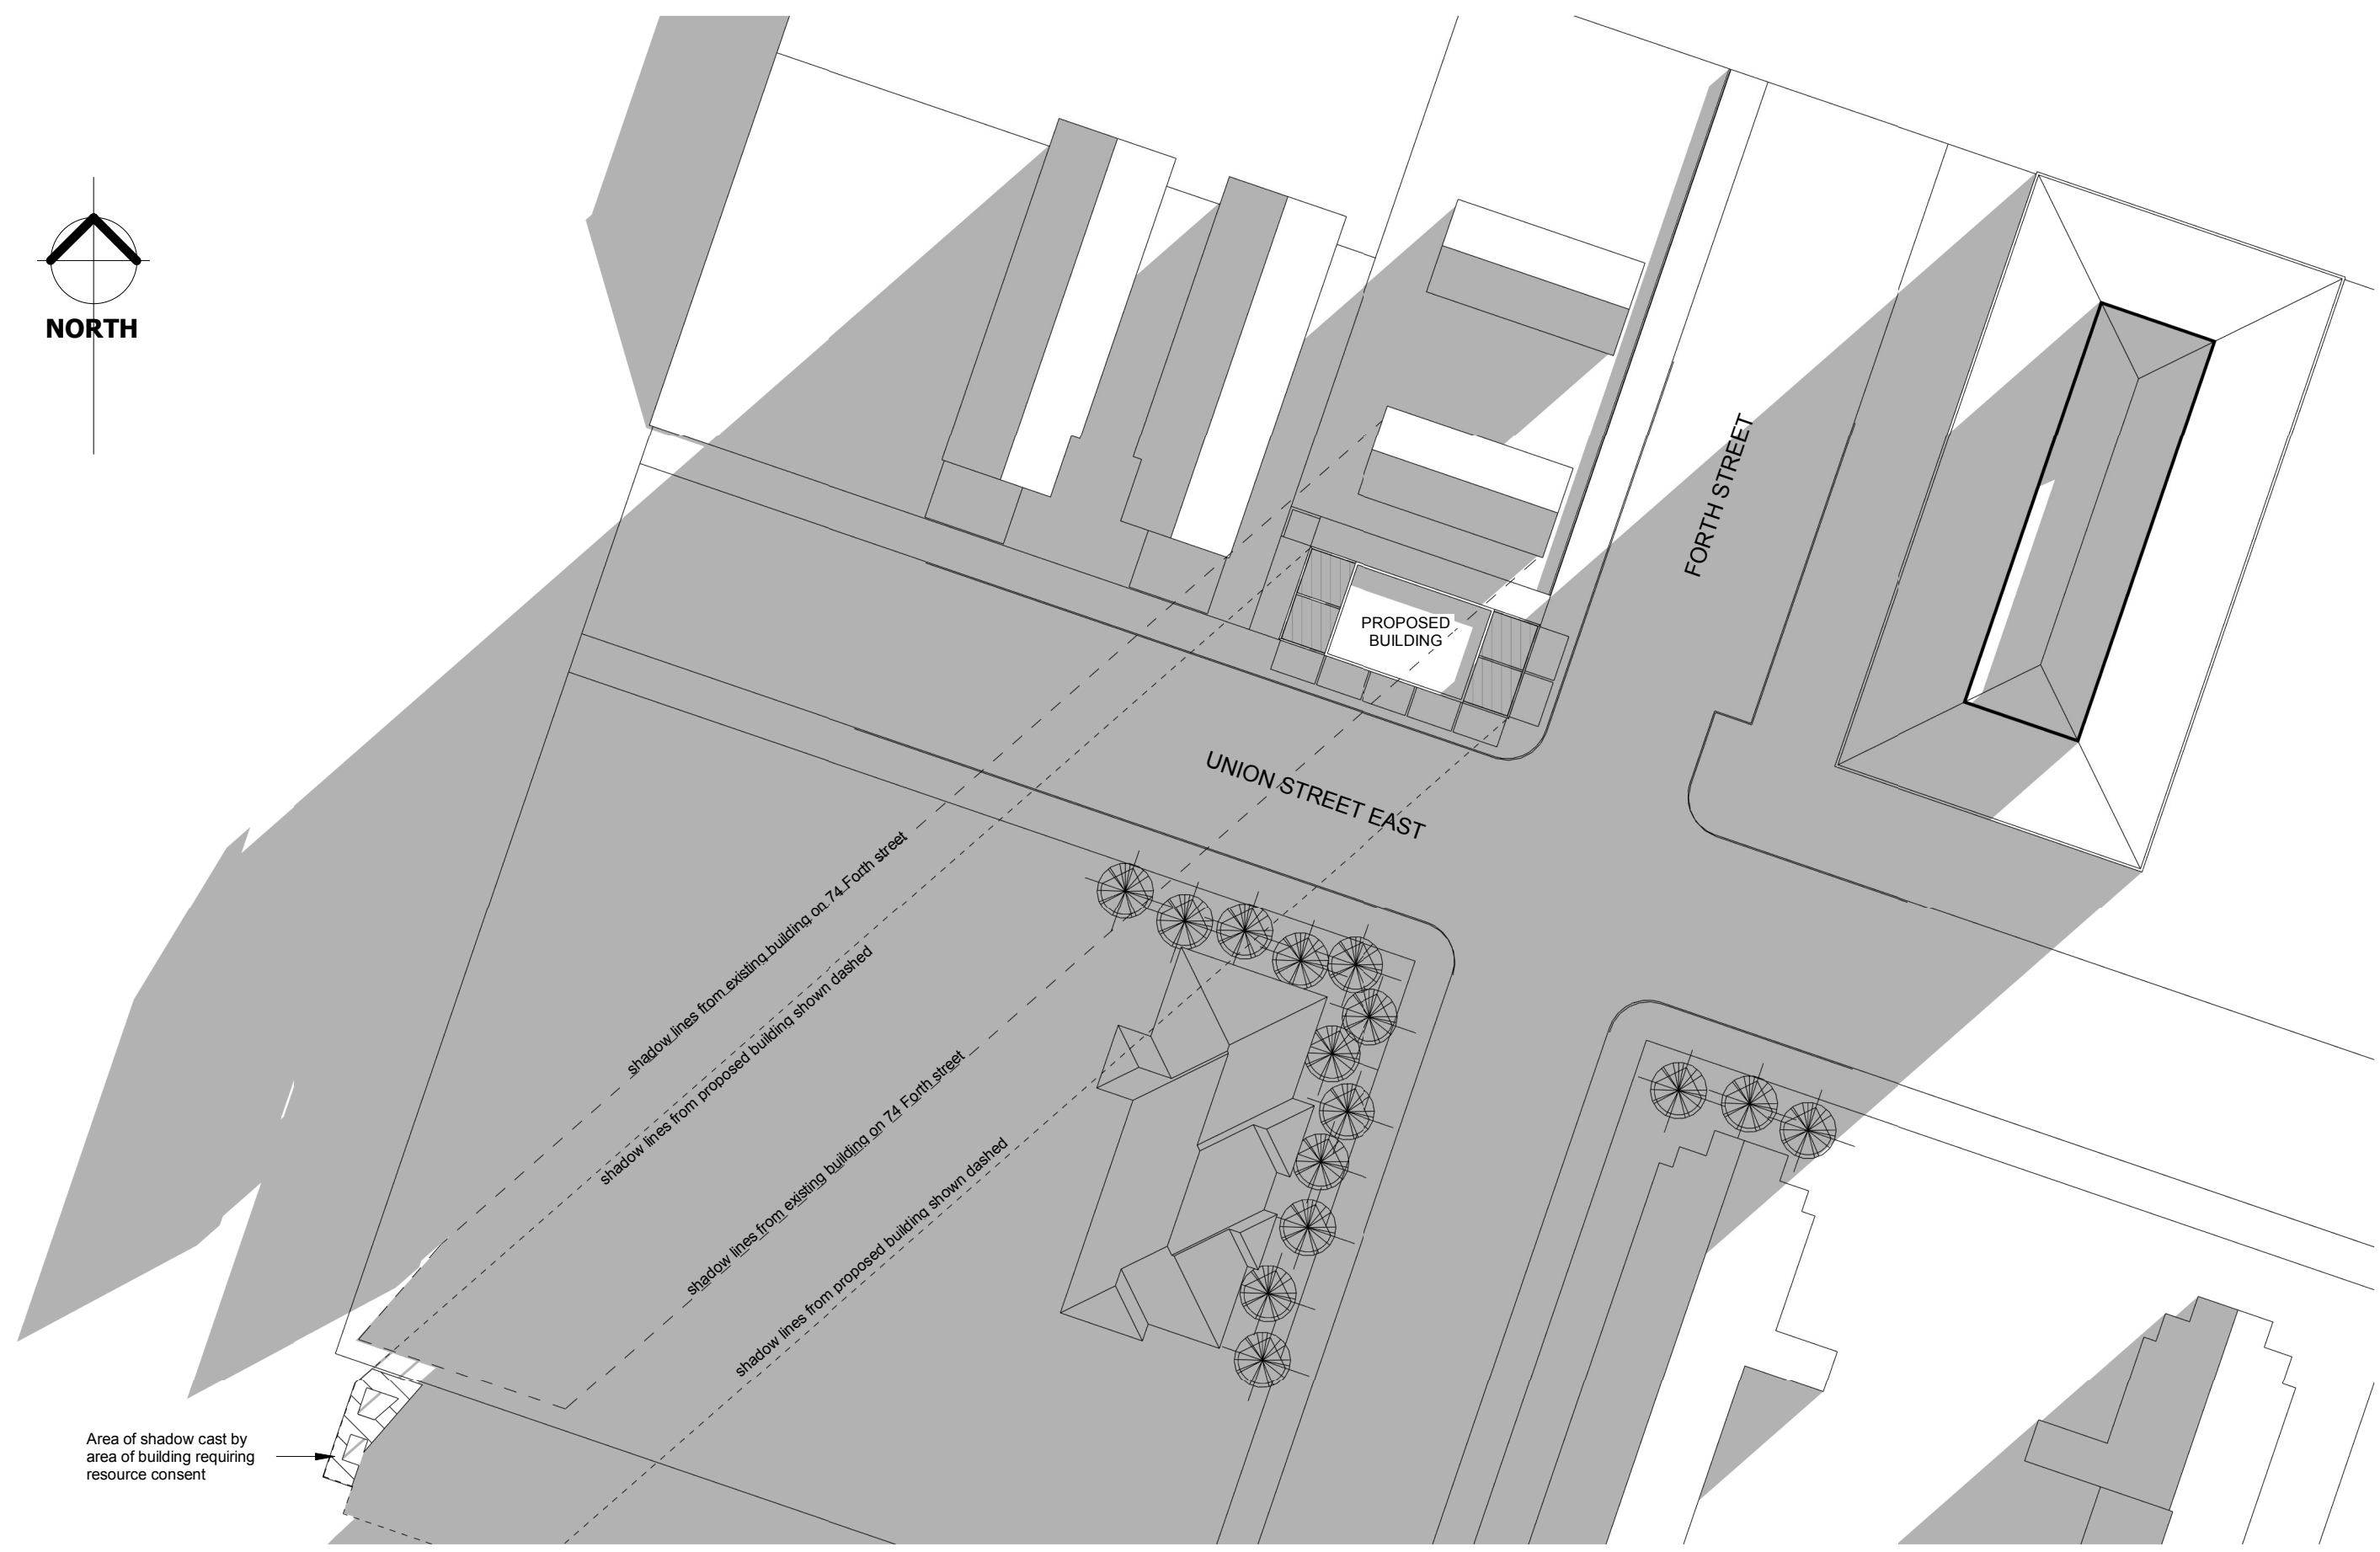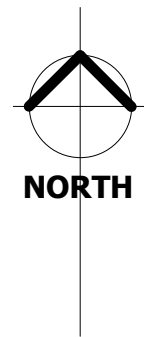


9AM WINTER SOLSTICE

SHADOW STUDY - 21/06/2016 - SCALE 1:500


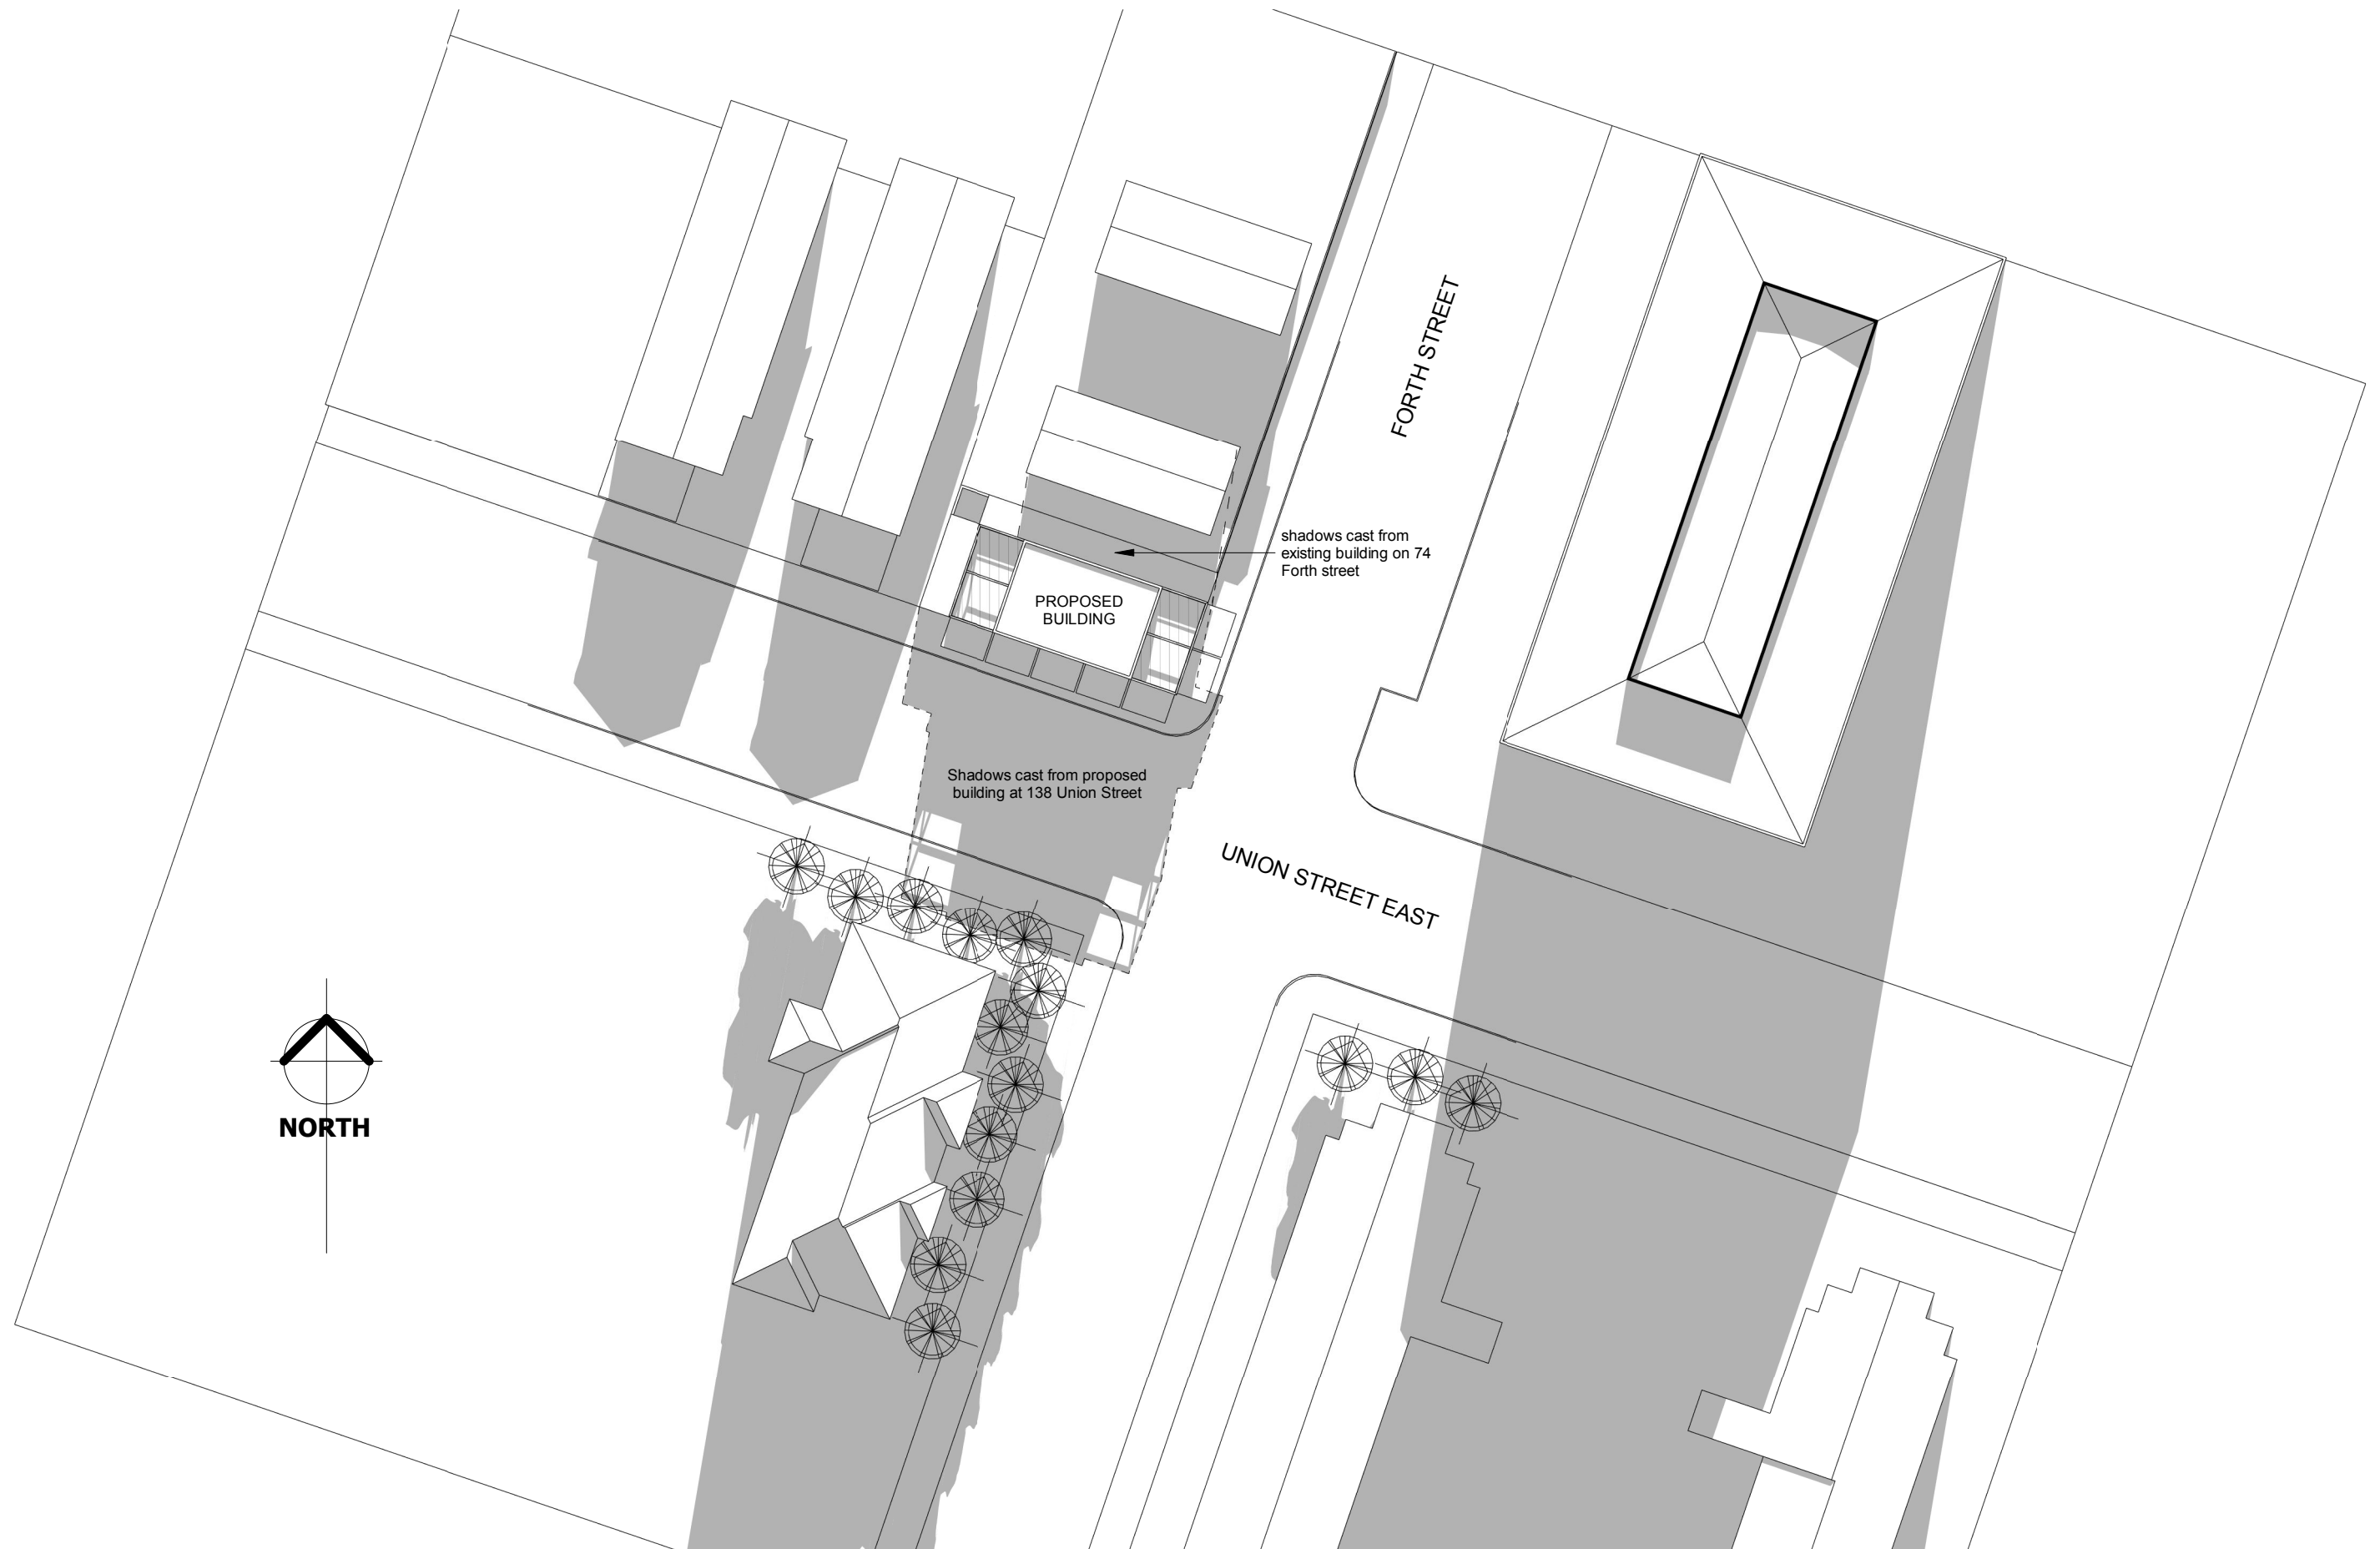


12PM WINTER SOLSTICE
SHADOW STUDY - 21/06/2016 - SCALE 1:500

Note: No change in shadow cast by area of building requiring resource consent

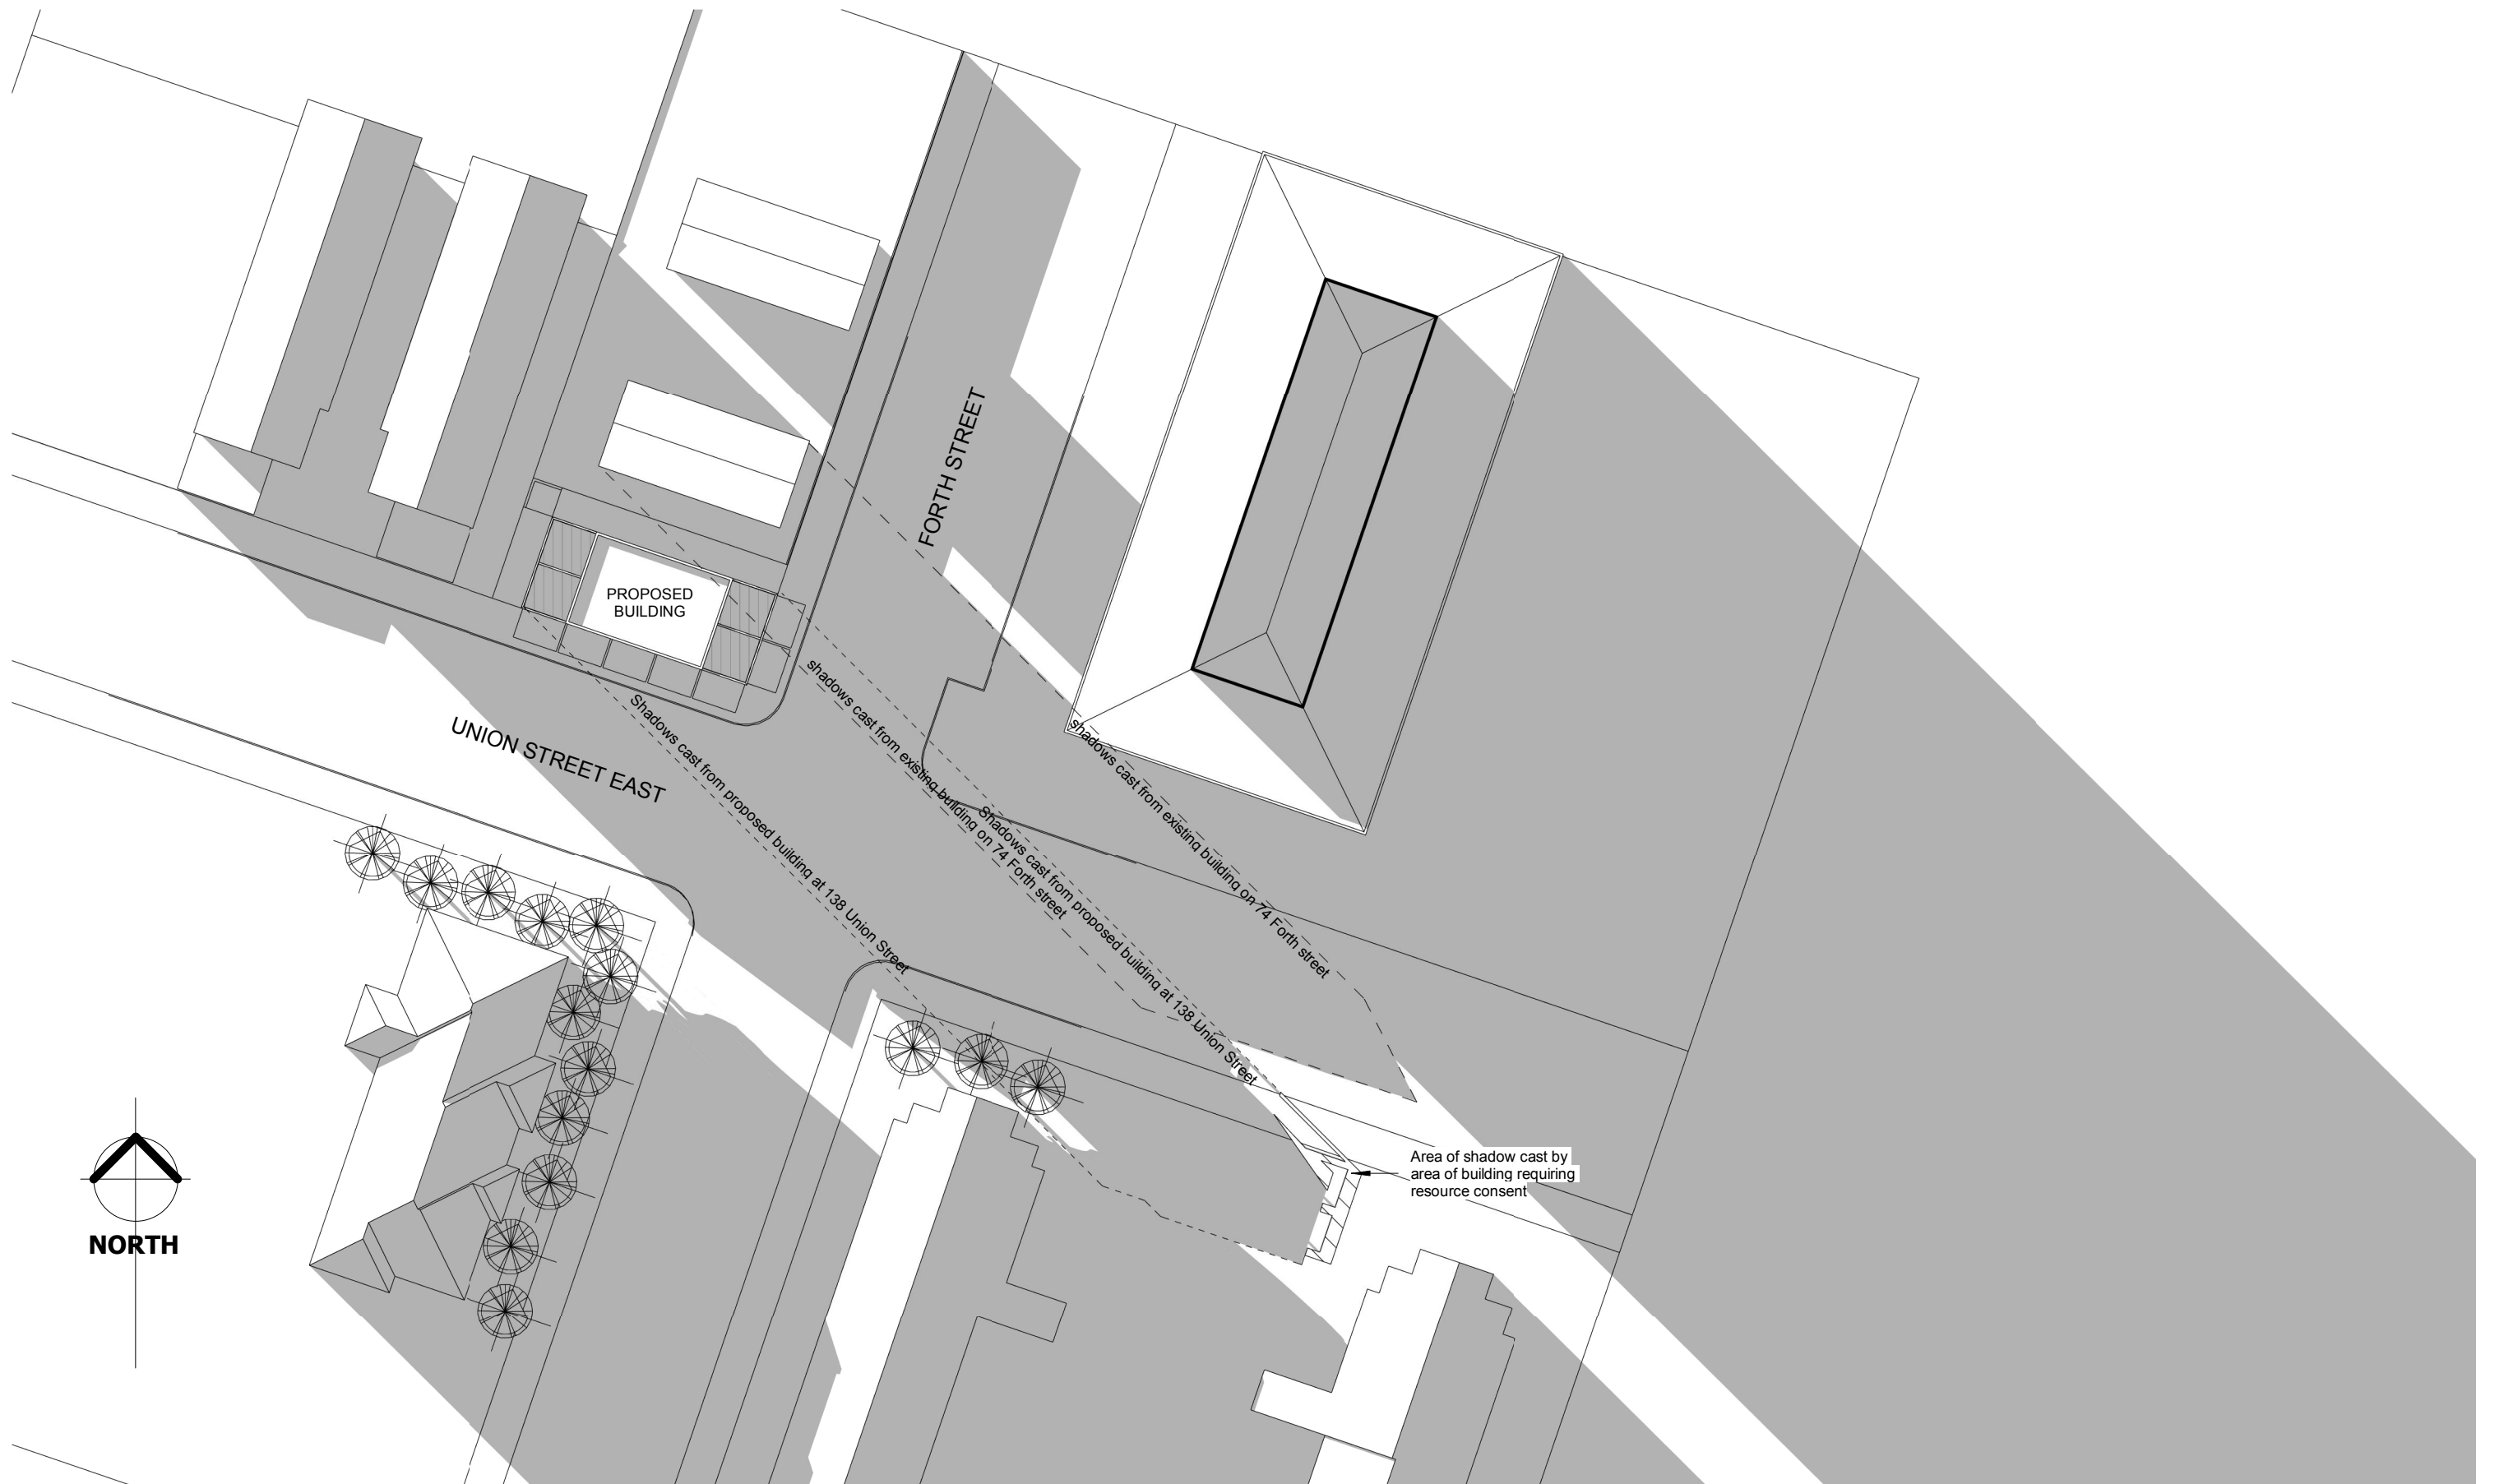



4PM WINTER SOLSTICE SHADOW STUDY - 21/06/2016 - SCALE 1:500

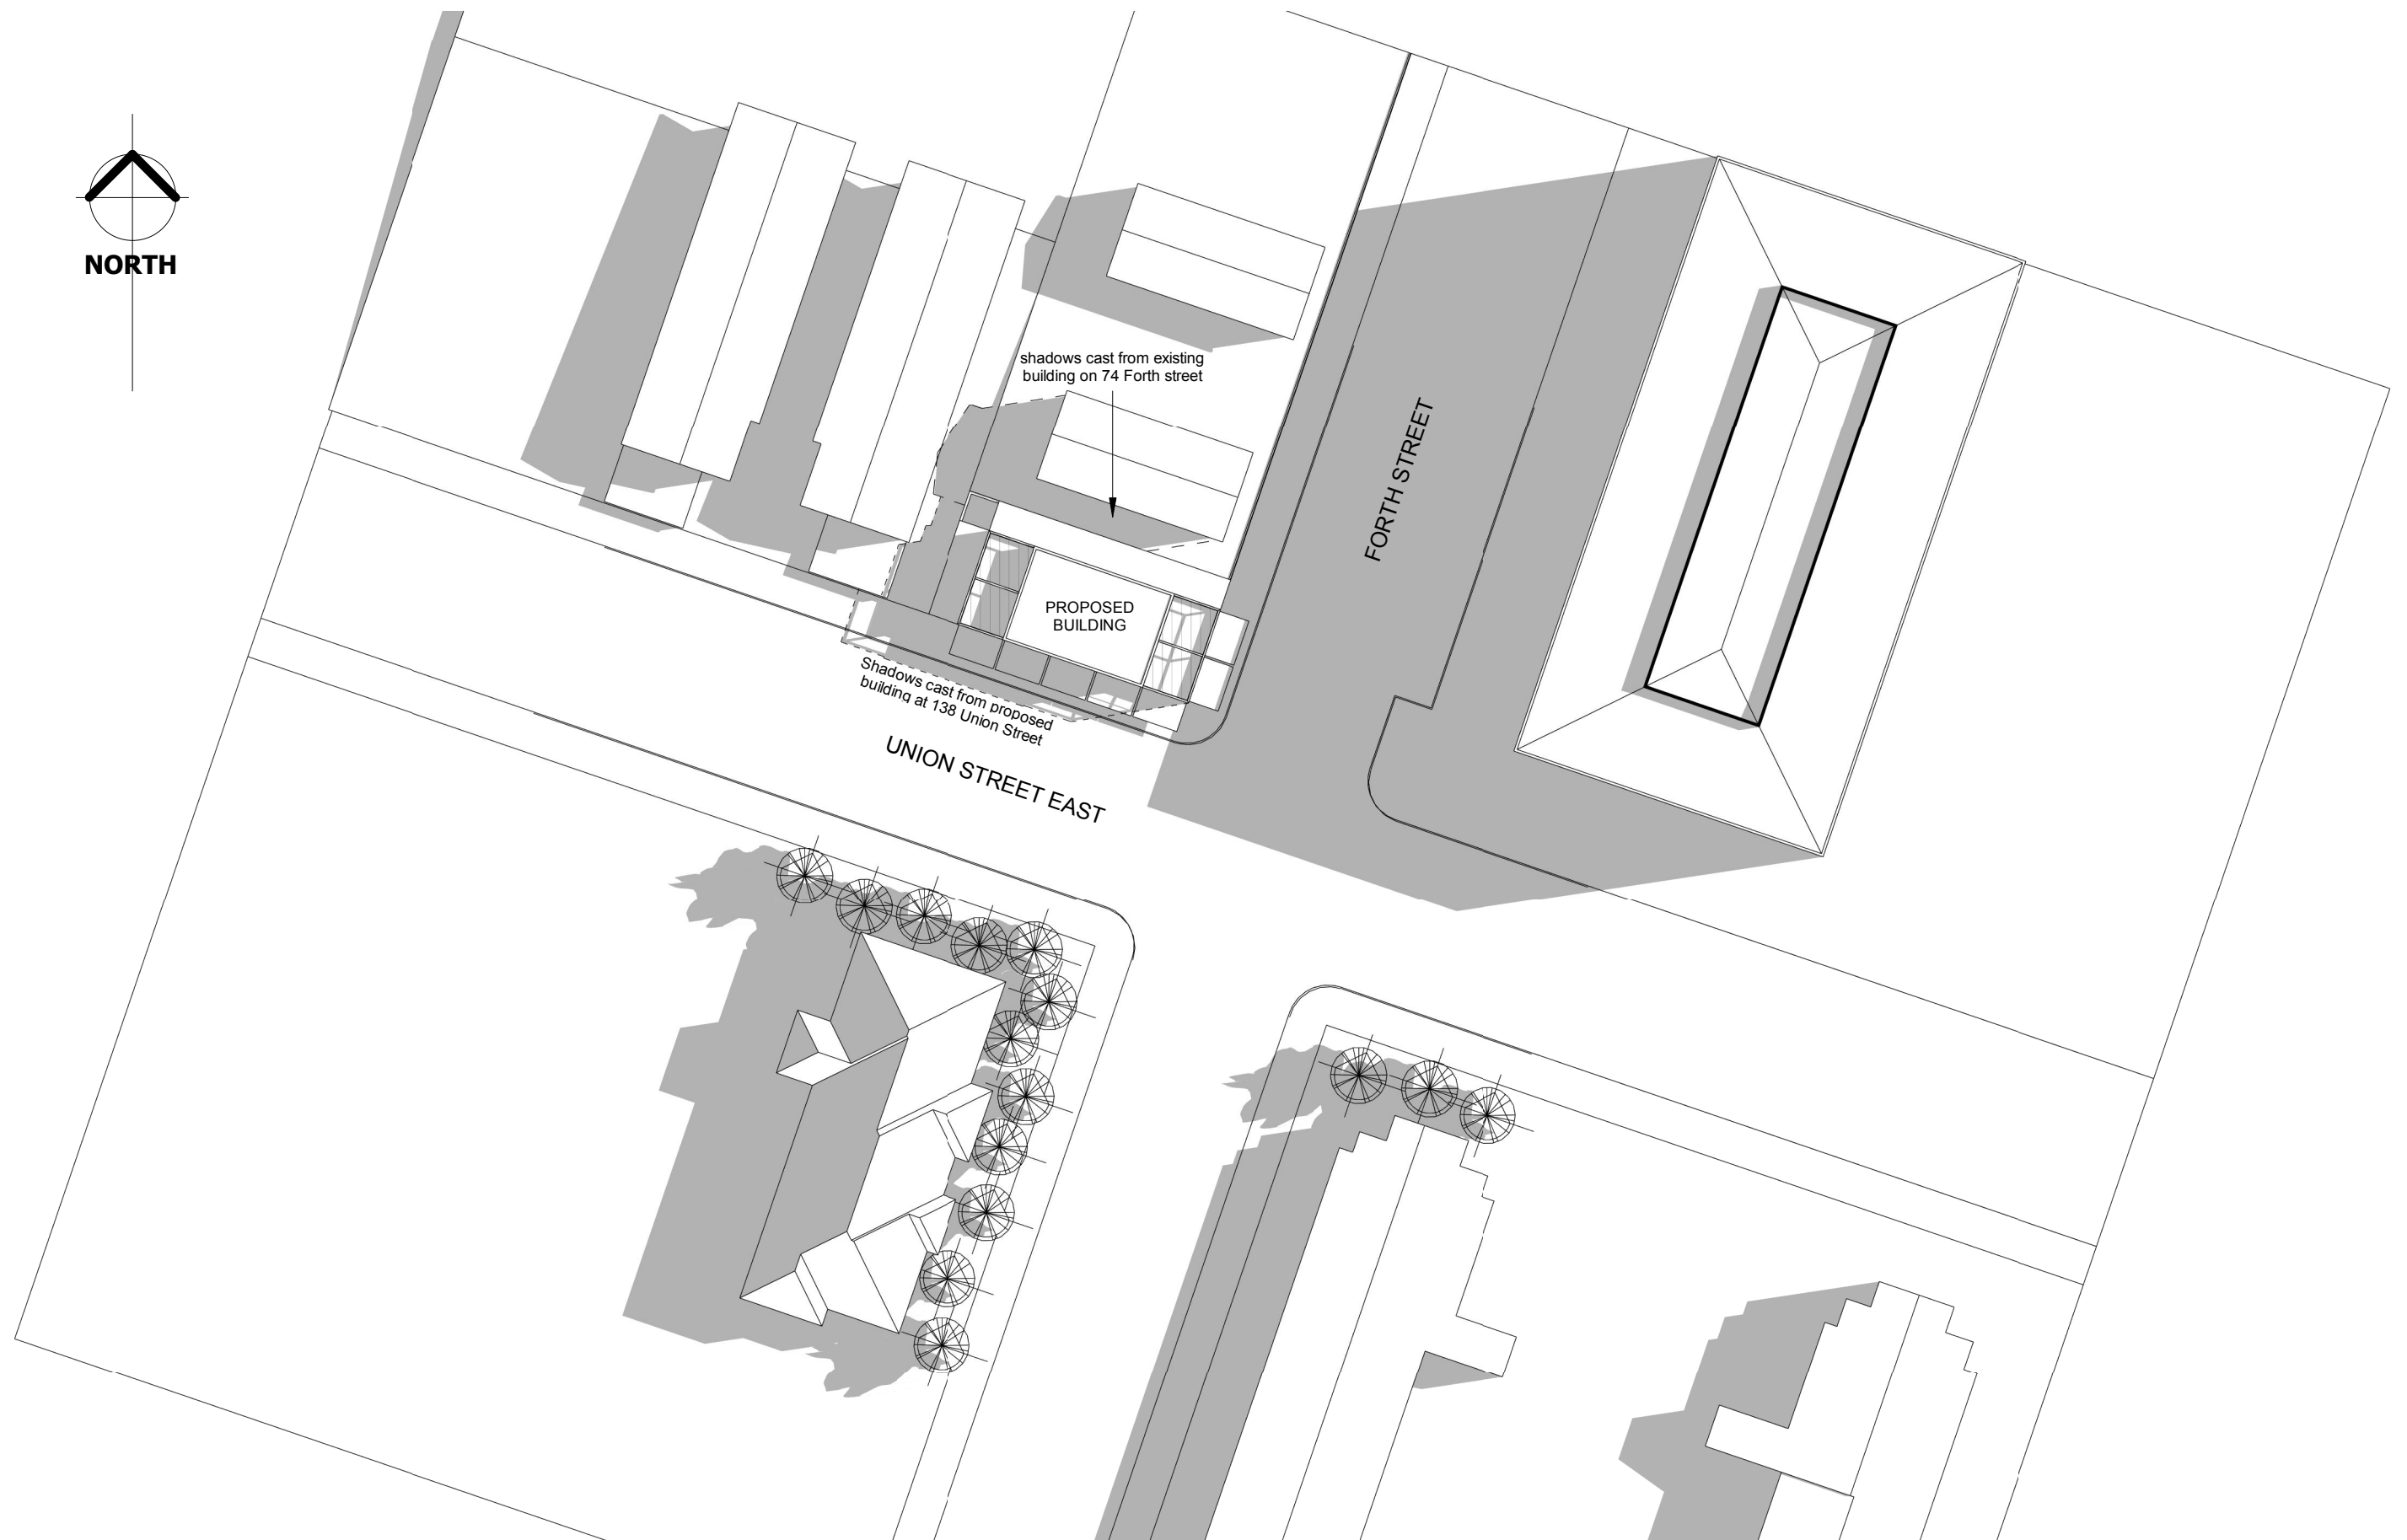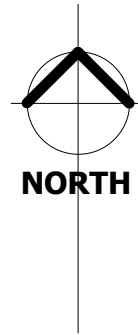



9AM SUMMER SOLSTICE

SHADOW STUDY - 21/12/2016 - SCALE 1:500

Note: No change in shadow cast by area of building requiring resource consent

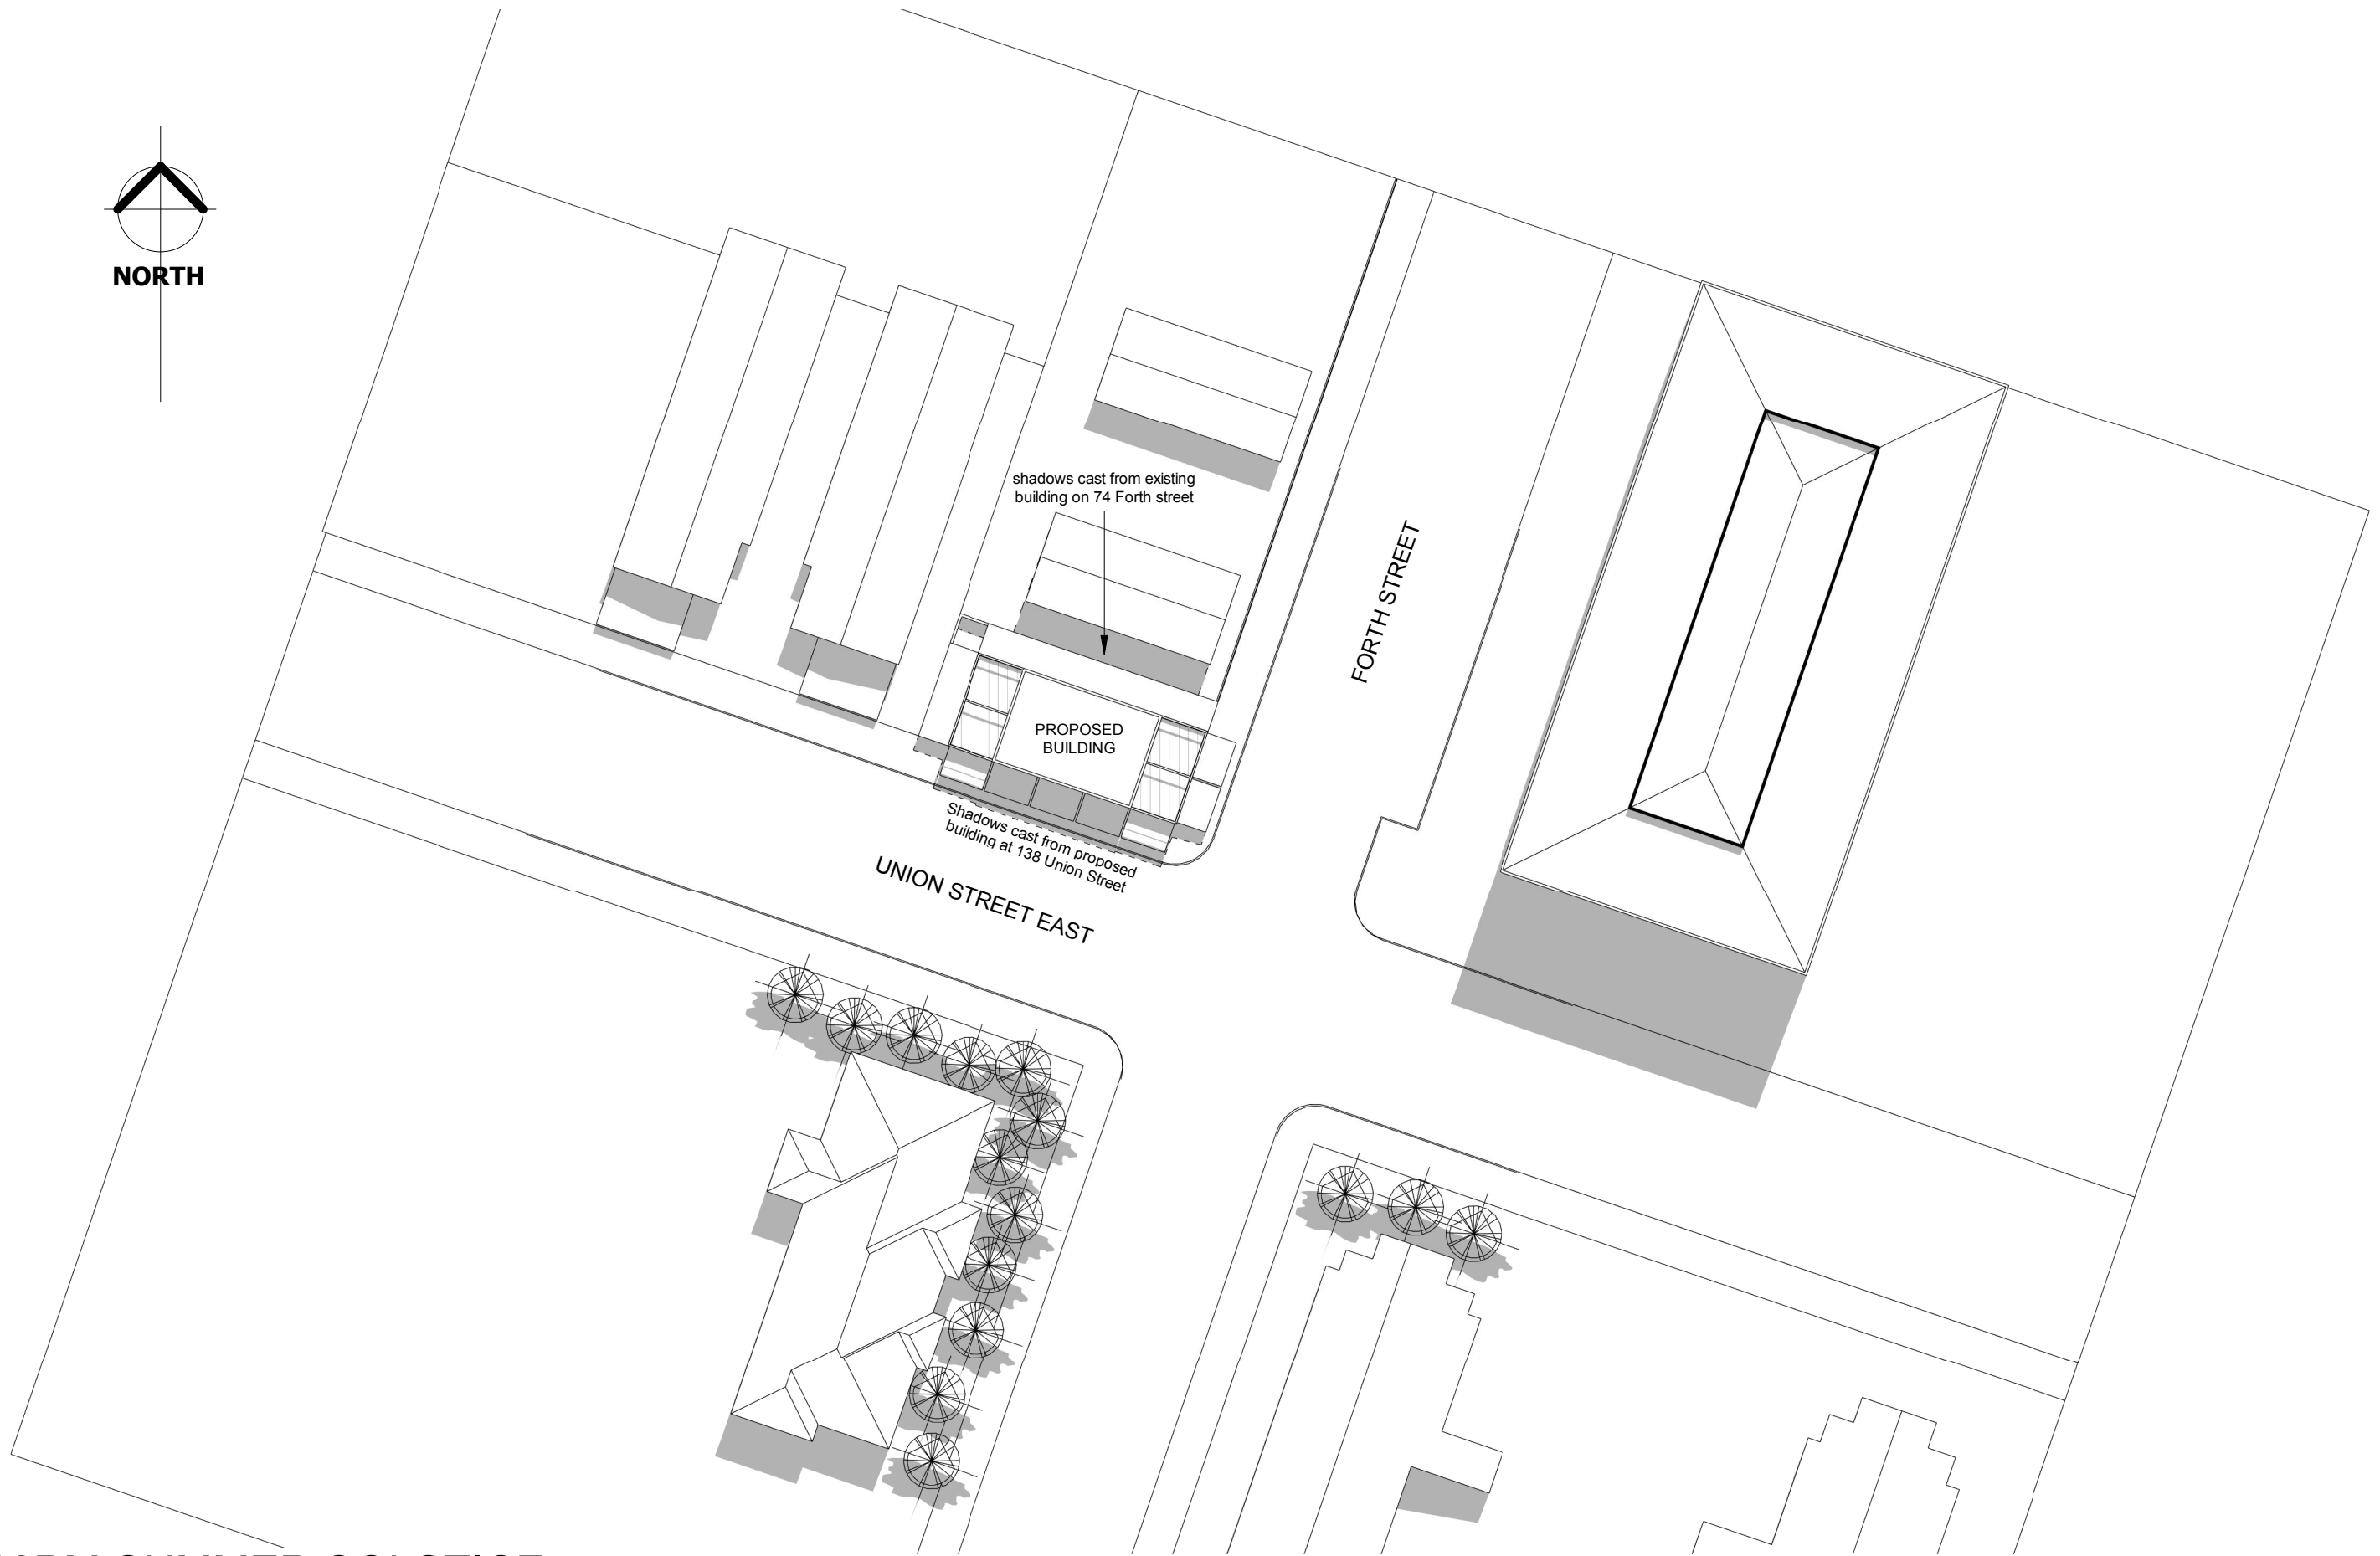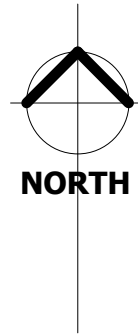

12PM SUMMER SOLSTICE Note: No change in shadow cast by area
SHADOW STUDY - 21/12/2016 - SCALE 1:500 of building requiring resource consent

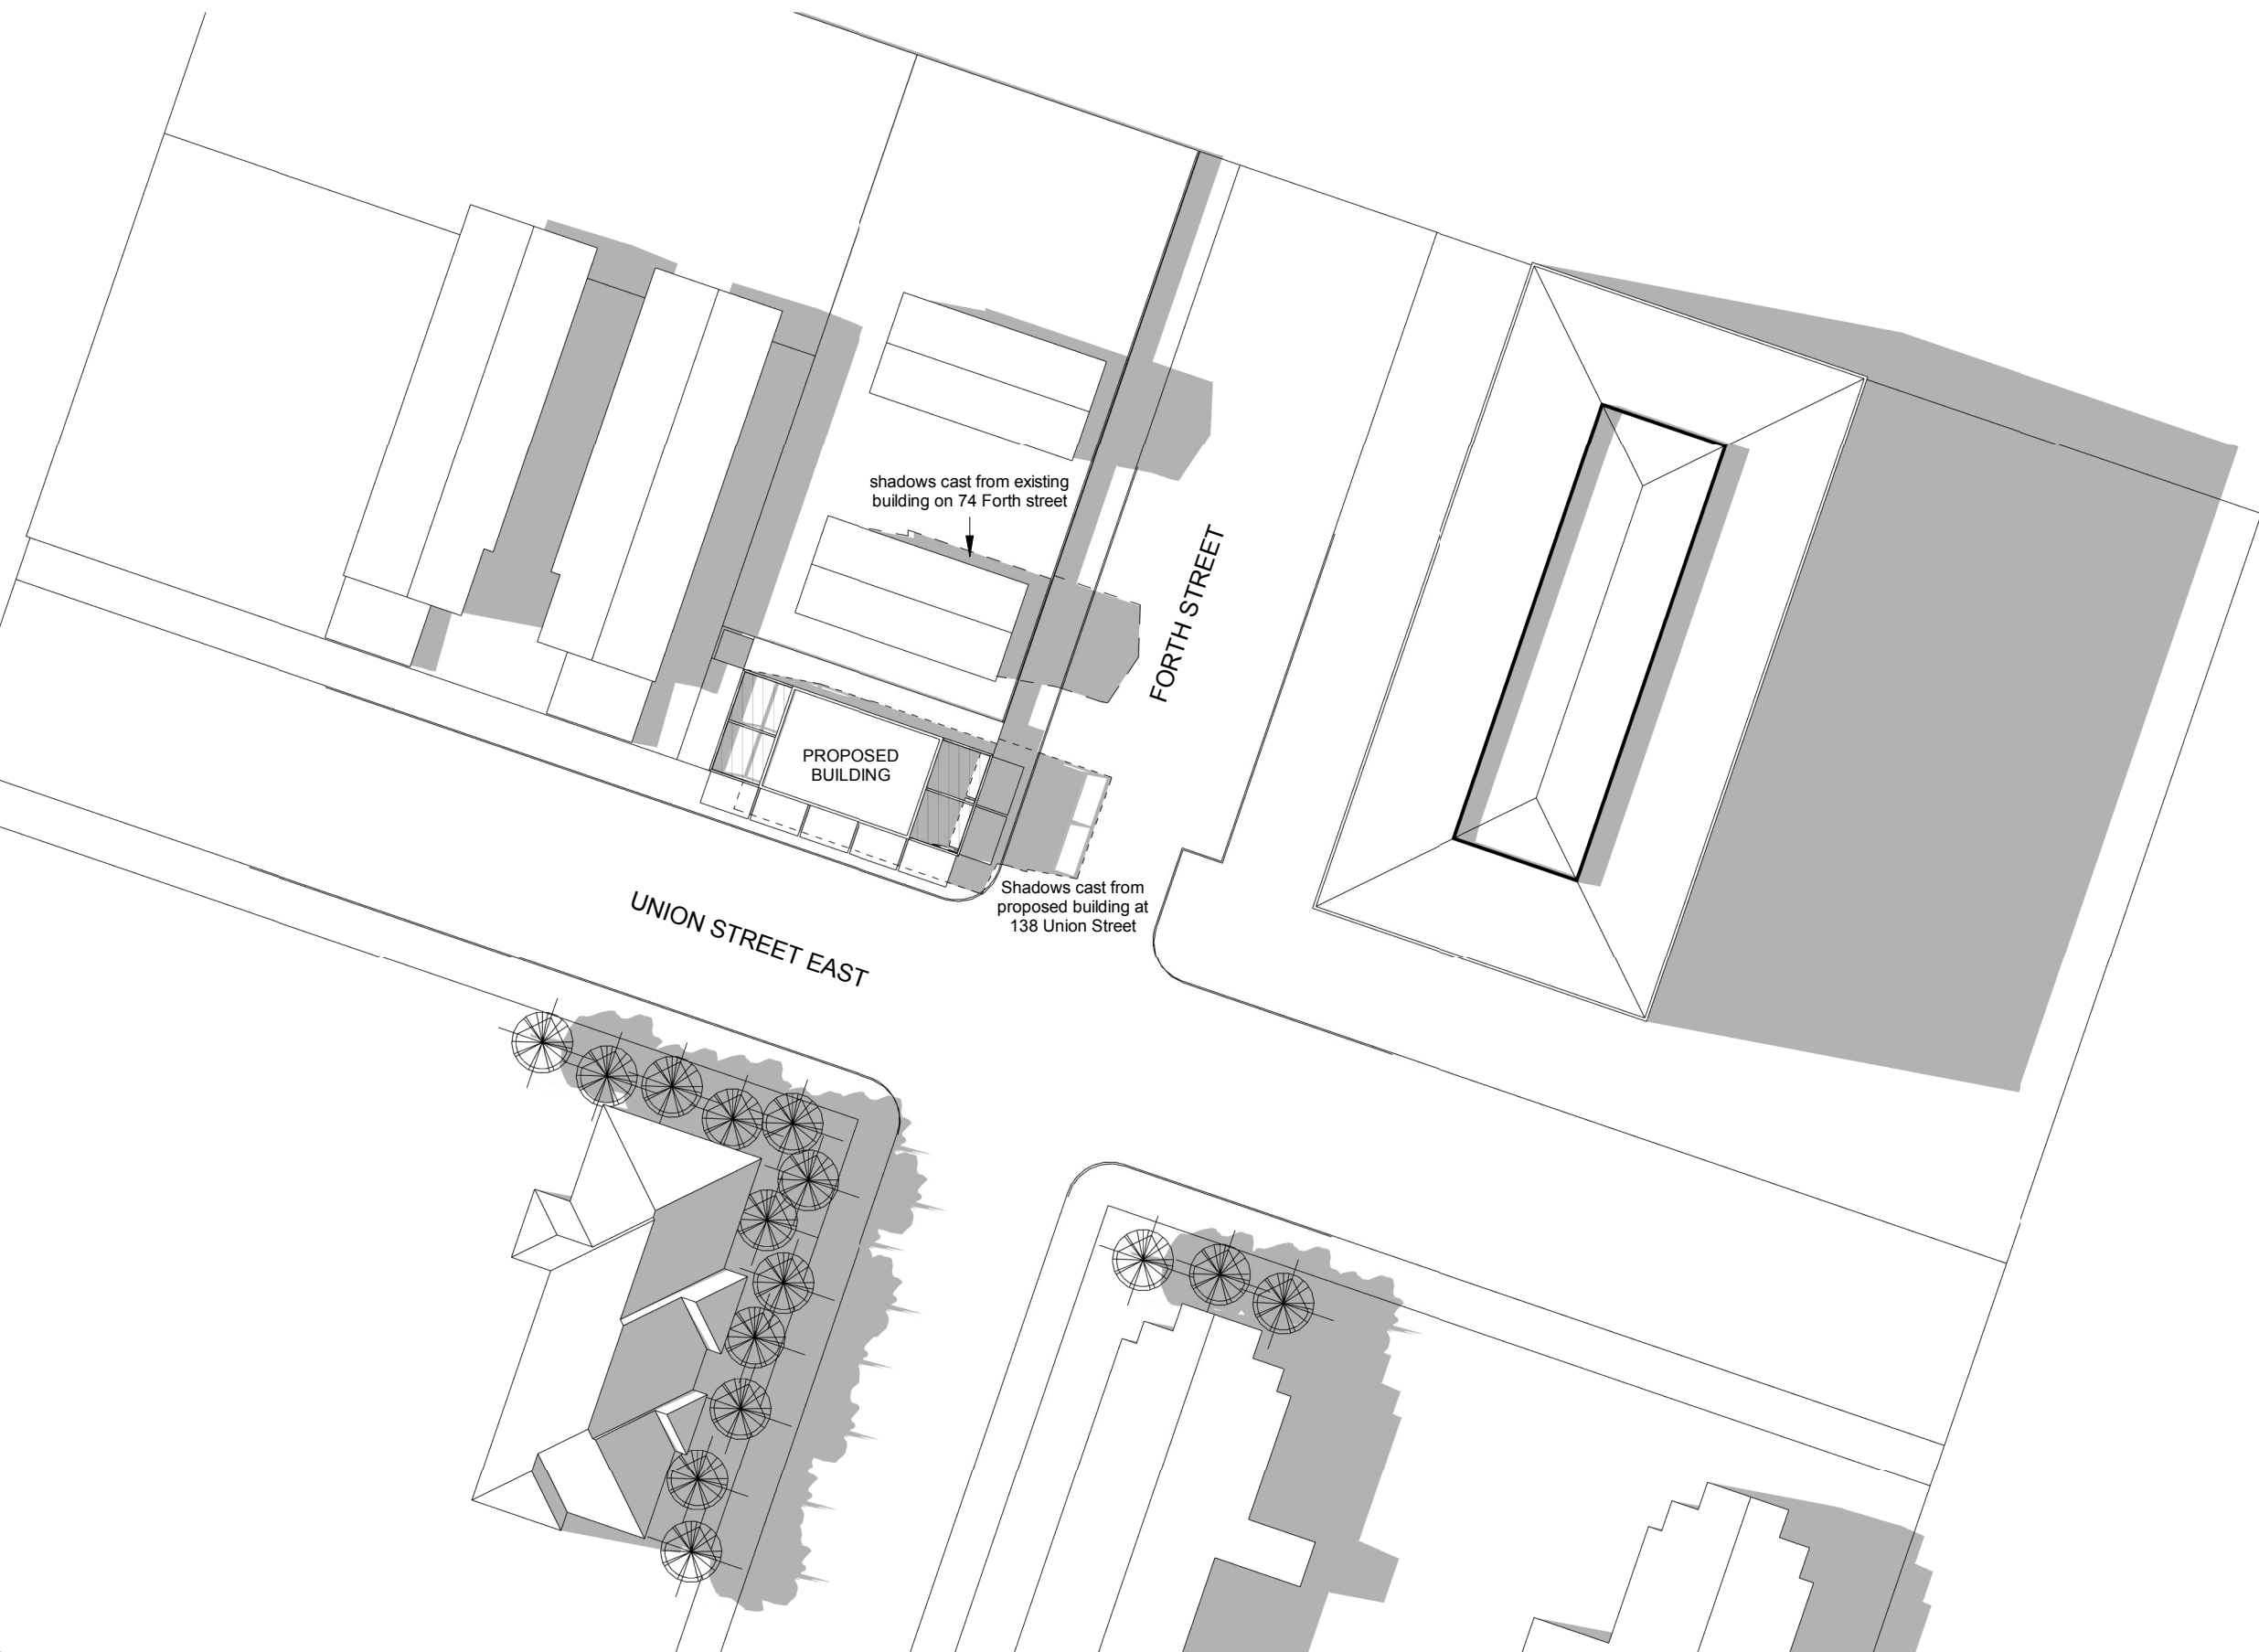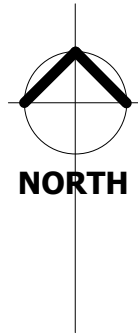

4PM SUMMER SOLSTICE Note: No change in shadow cast by area of building requiring resource consent
SHADOW STUDY - 21/12/2016 - SCALE 1:500