

Graphic Supplement

Evidence, M W Moore

March 2017

1069 Highcliff Road



MIKE MOORE

BSc, Dip LA, MRRP, ANZILA

LANDSCAPE ARCHITECT

Po box 5076, Dunedin

Tel (03) 479 0833 . fax (03) 479 0834 . cell 0274 360 163

Email m.moore@clear.net.nz

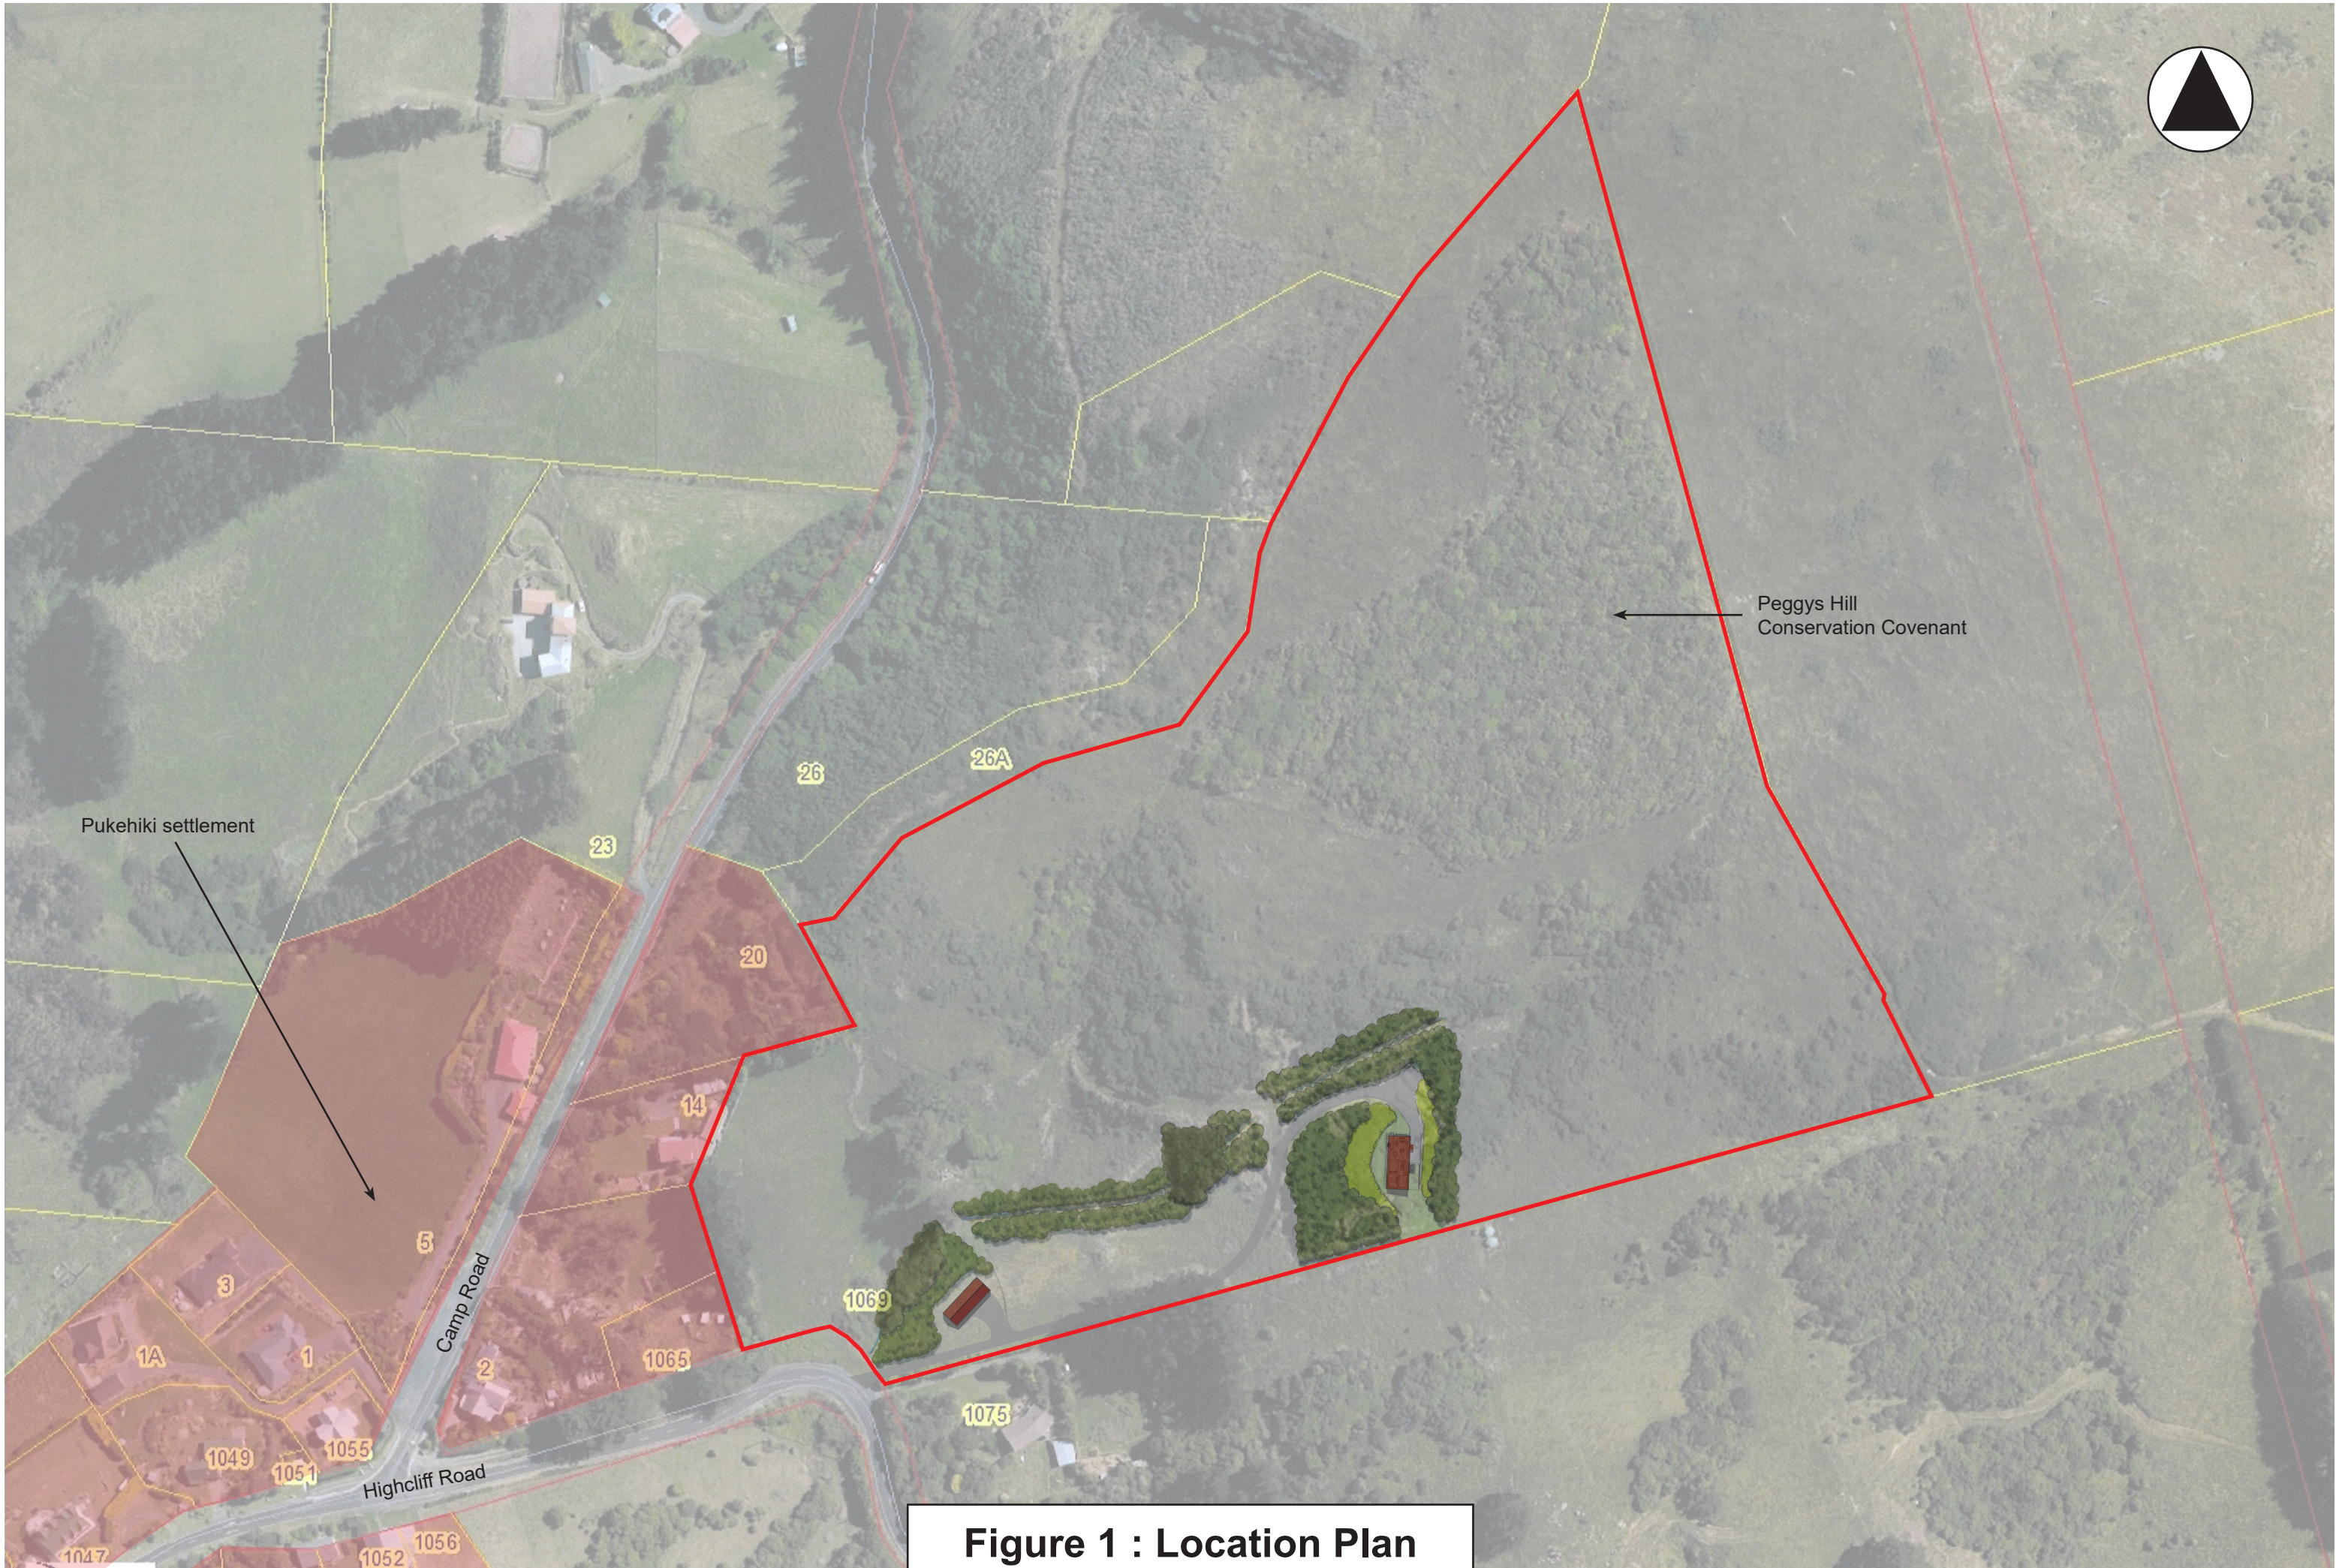


Figure 1 : Location Plan
Scale 1:2000(A3)



Figure 2 : View toward the proposed house site from the northern side of the watercourse



Figure 3 : View from the proposed house site



Figure 4 : View toward the property from Highcliff Road adjacent



Figure 5 : View toward the property from Highcliff Road near its intersection with Buskin Road



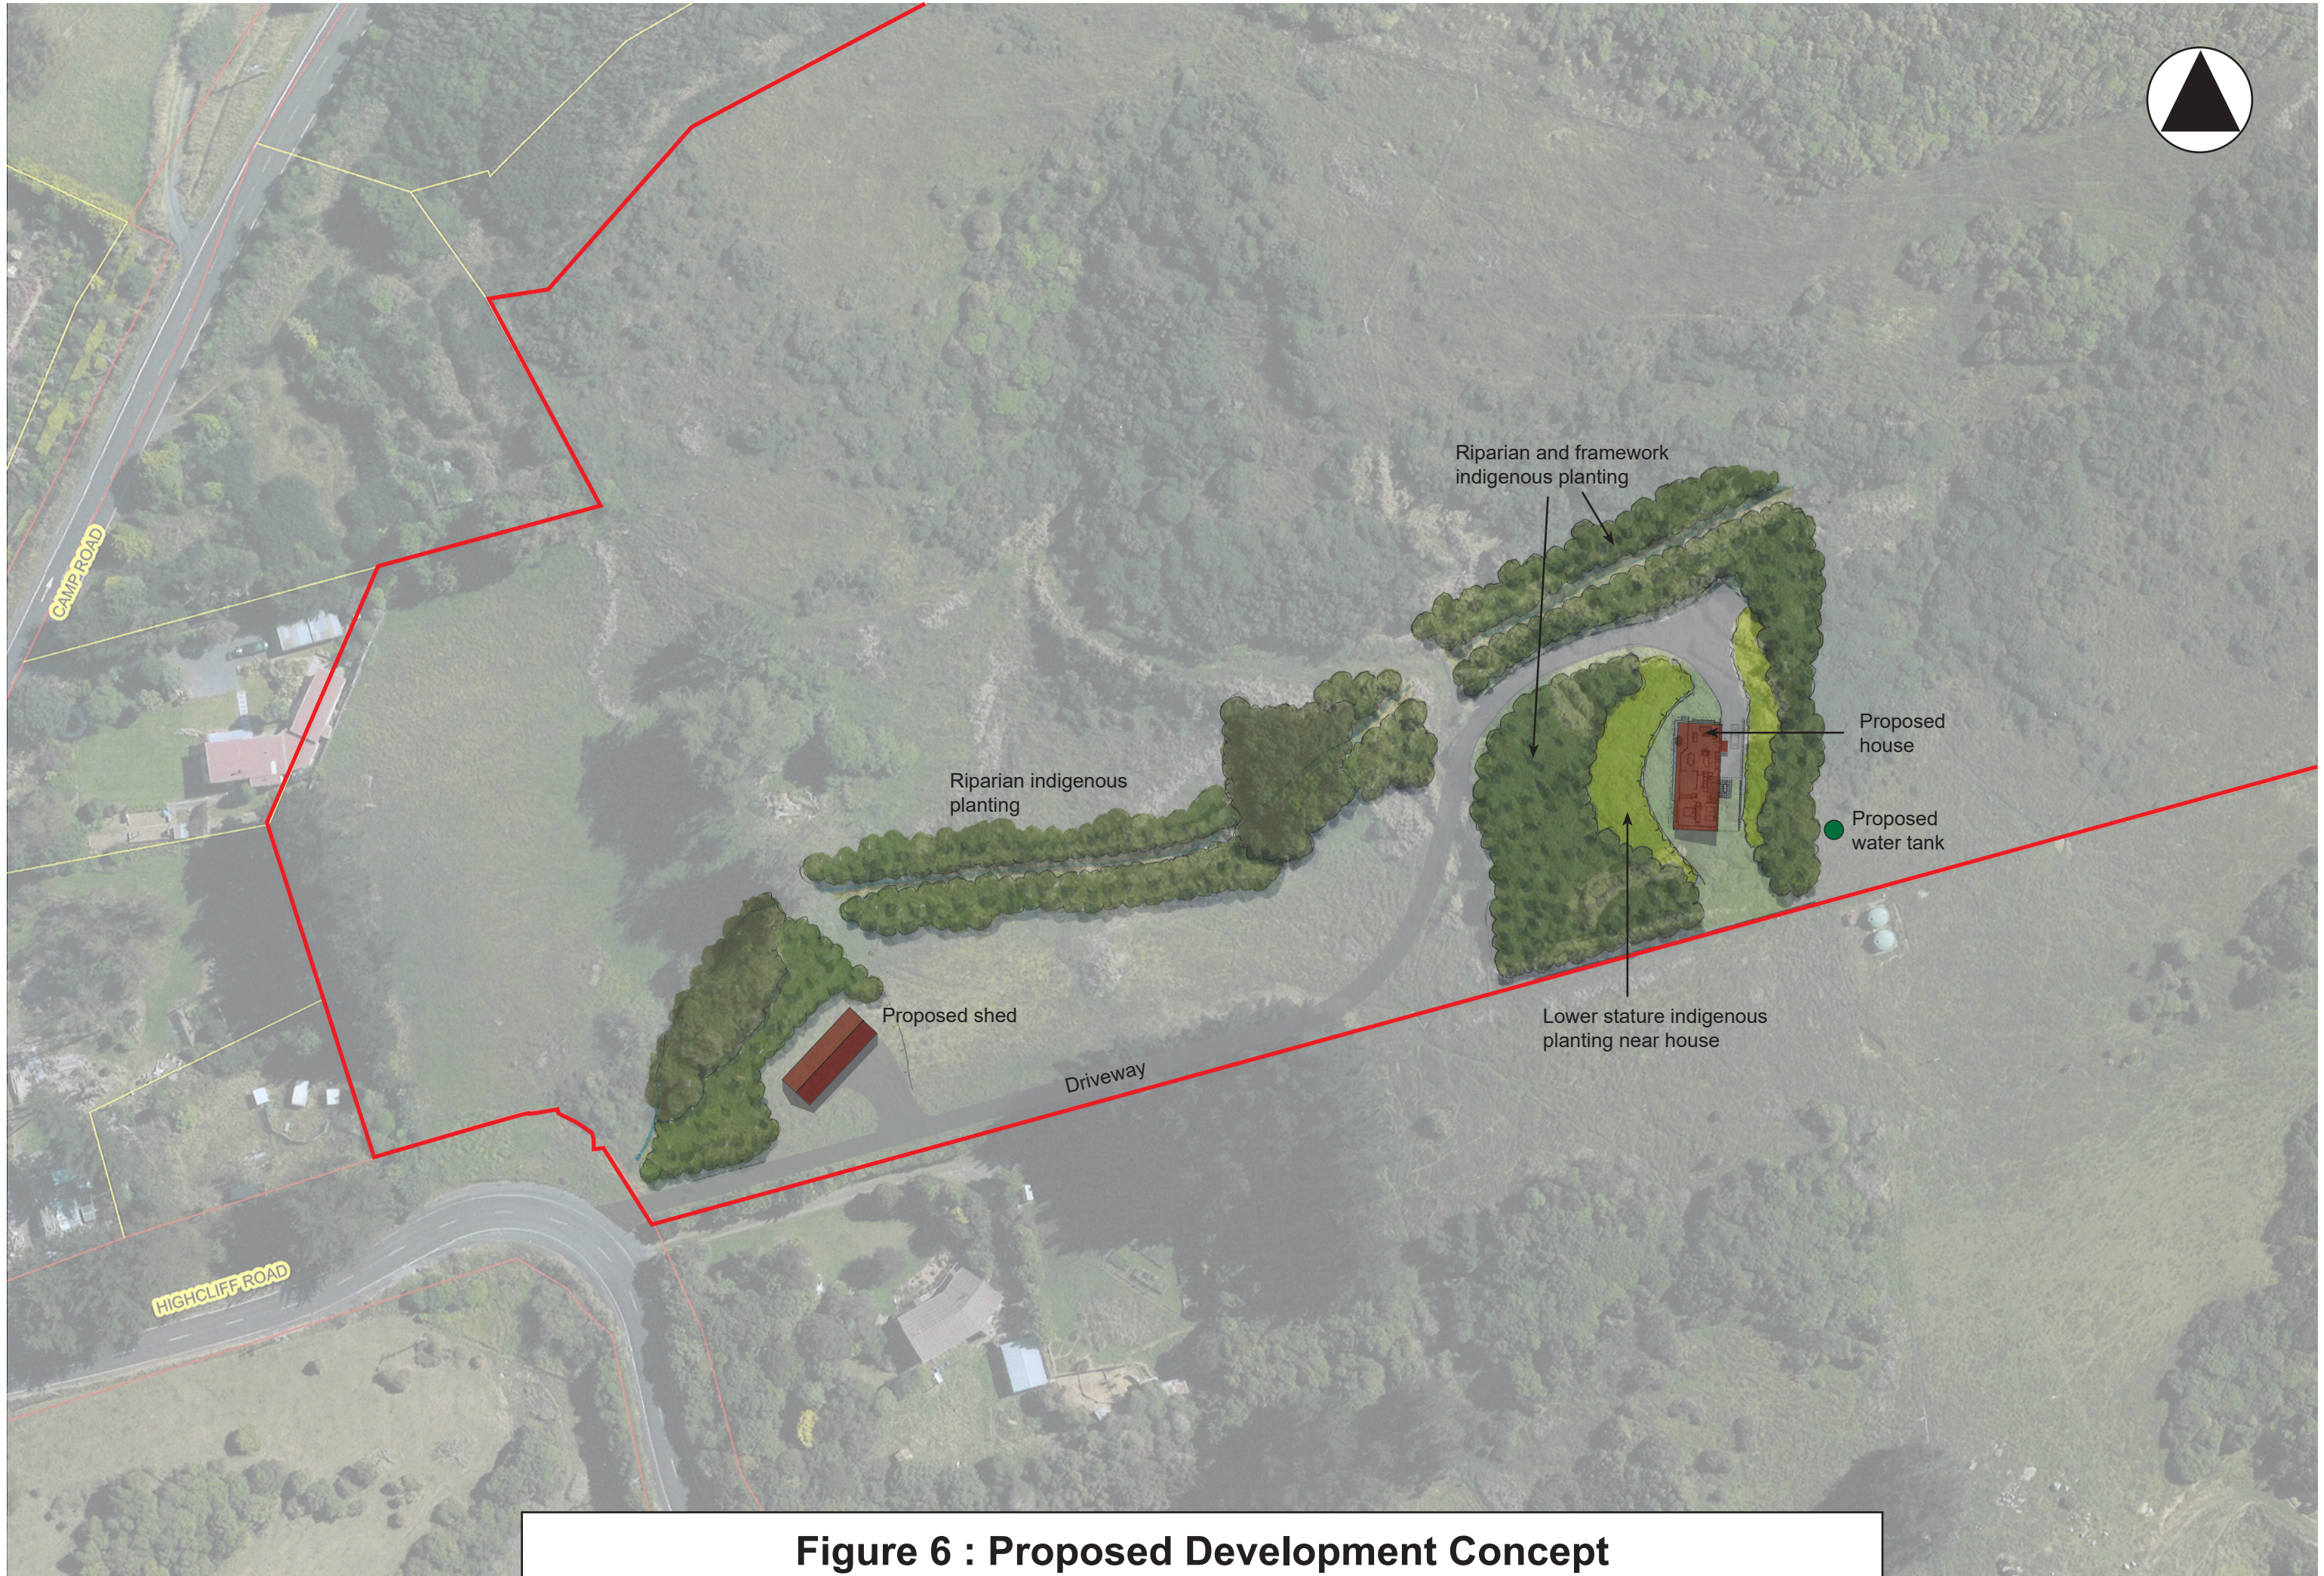


Figure 6 : Proposed Development Concept


Scale 1: 1000 (A3)

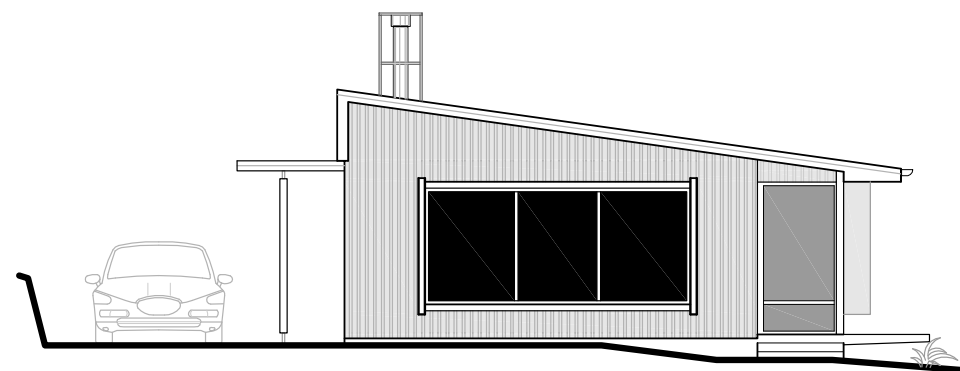

North Elevation
1:100

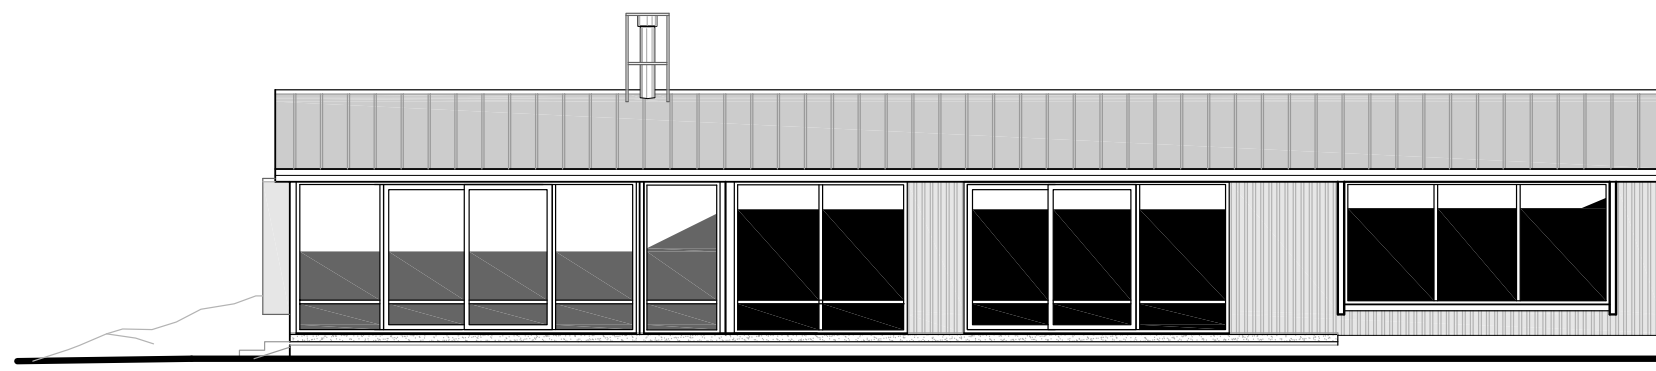

West Elevation
1:100

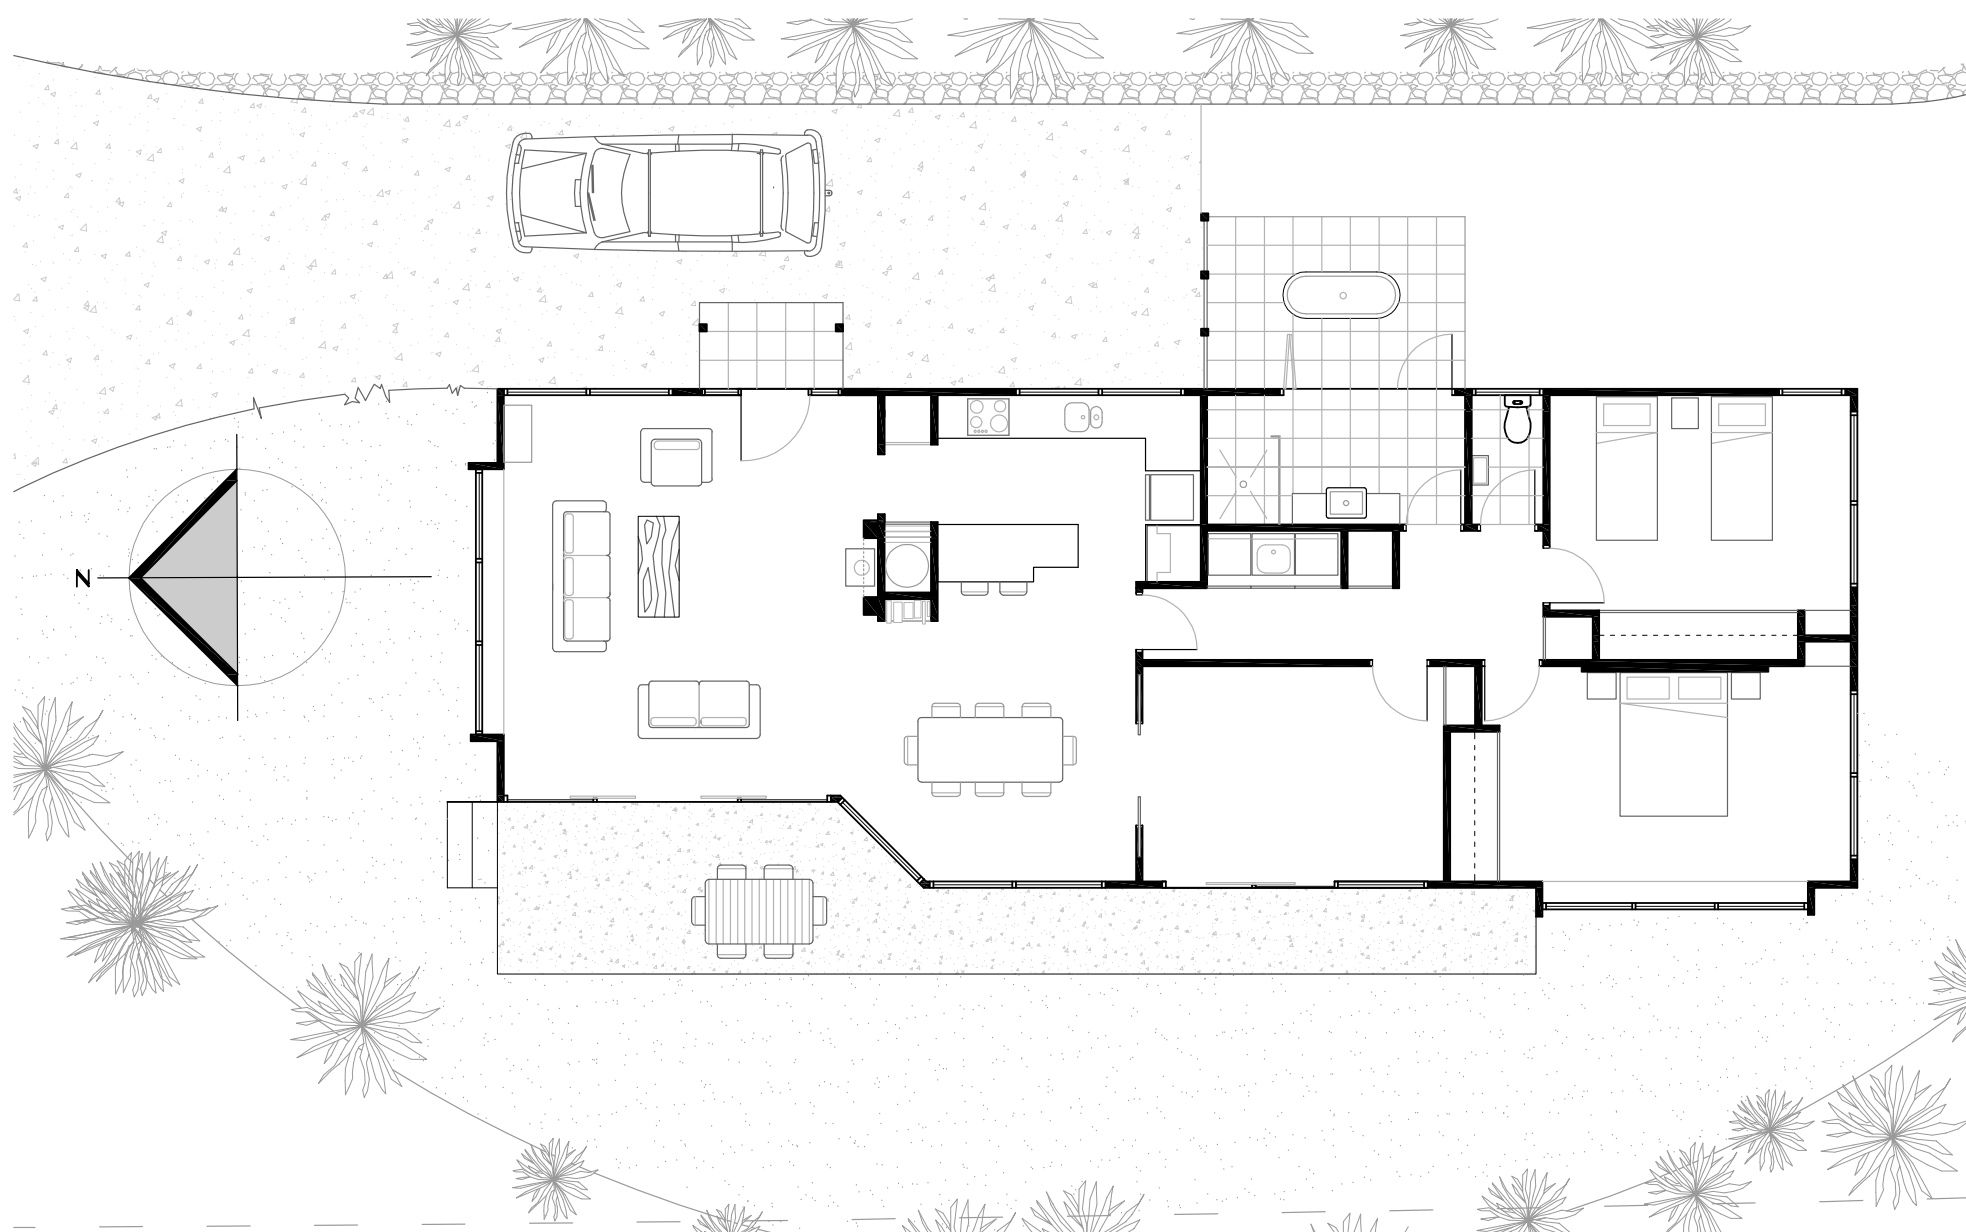

Site/Floor Plan (130m2 Approx.)
1:100



Proposed shed (indicative only)

Preliminary Sketch Design
for Ali Charlton Resource
Consent Application
Highcliff Road Dunedin



Figure 7 : Proposed buildings

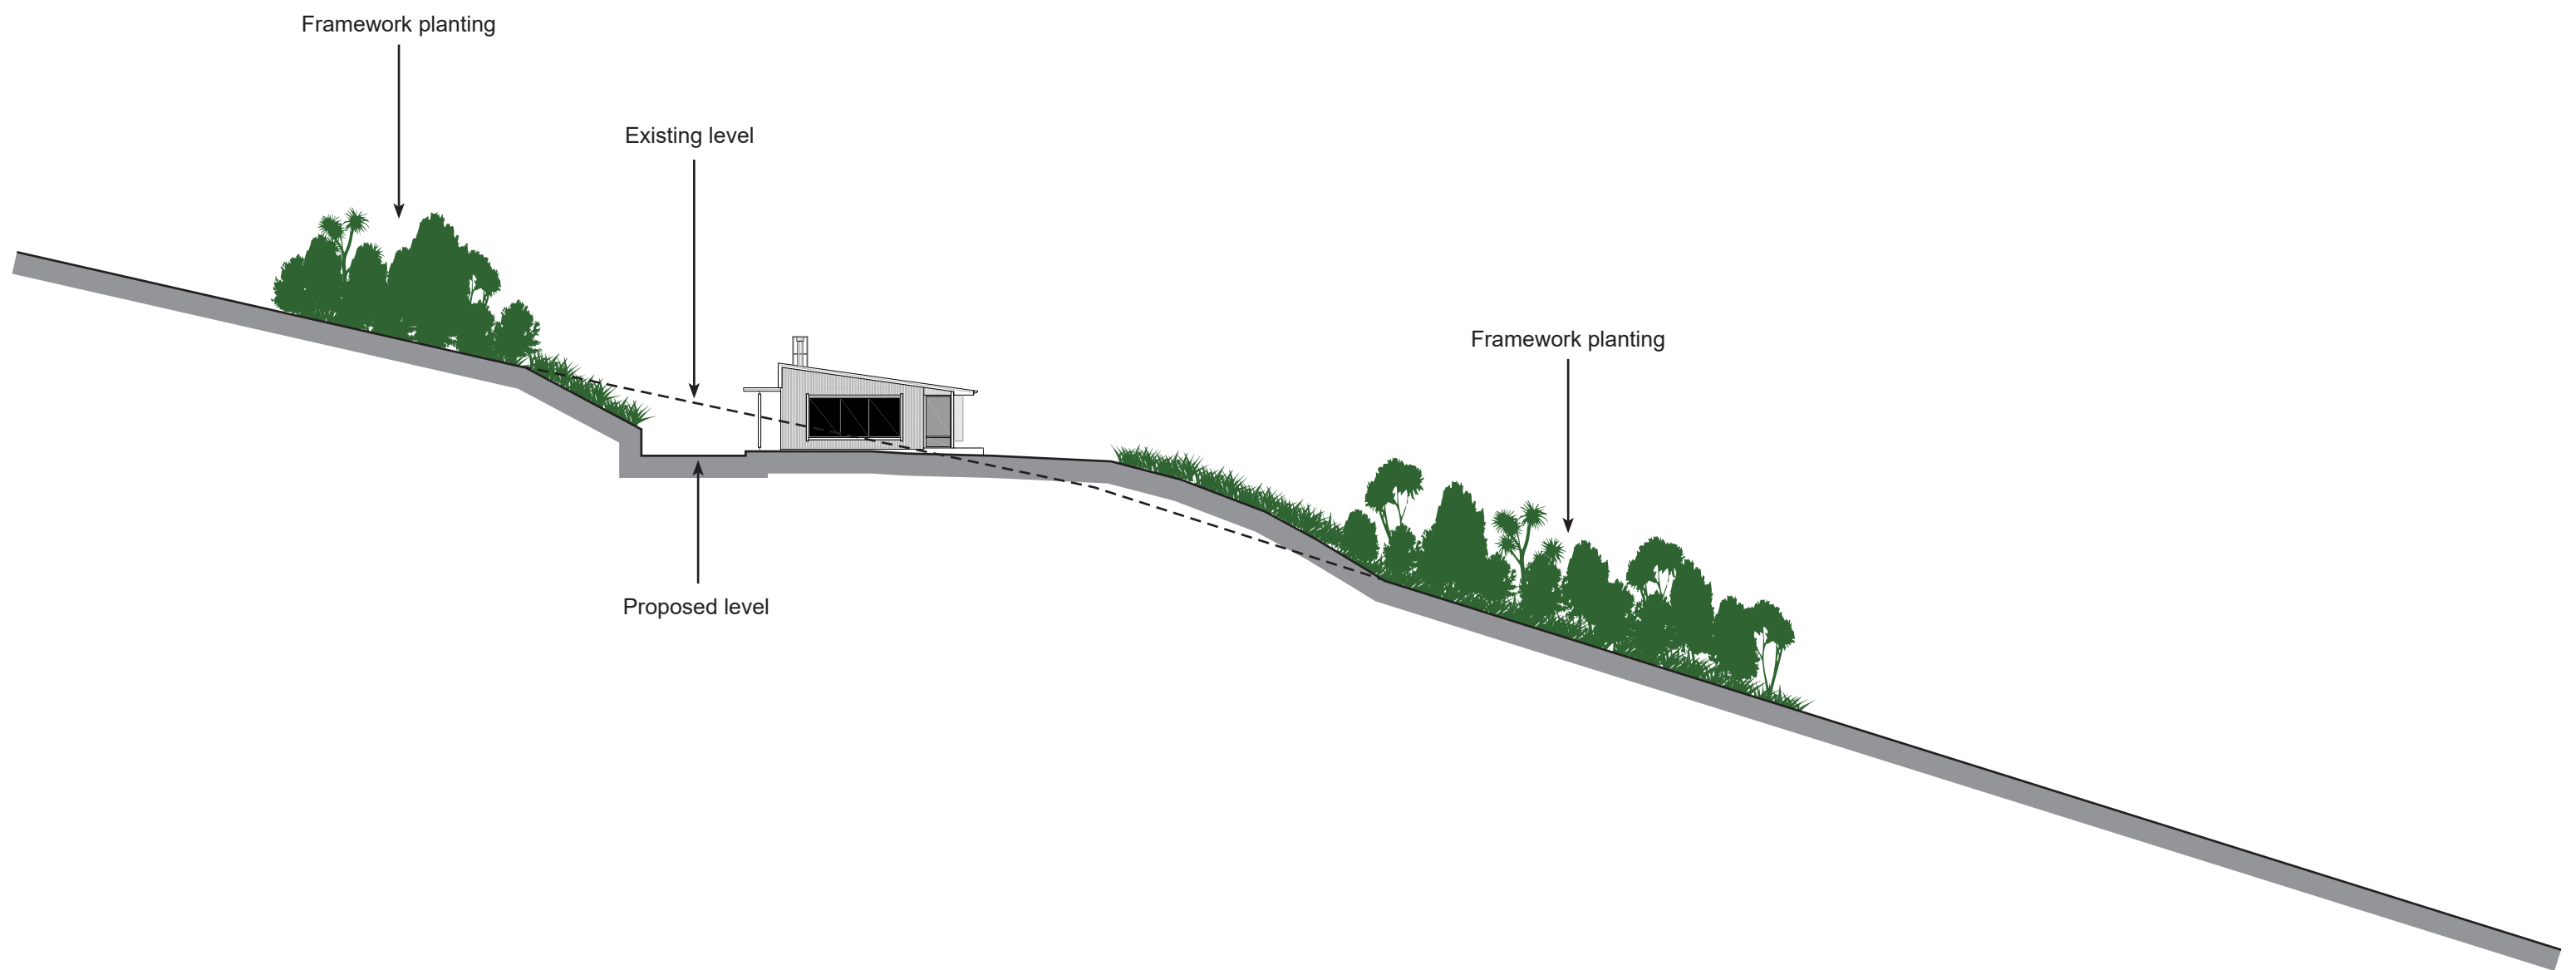


Figure 7(a) : Indicative cross section through house

Scale 1: 250 (A3)