


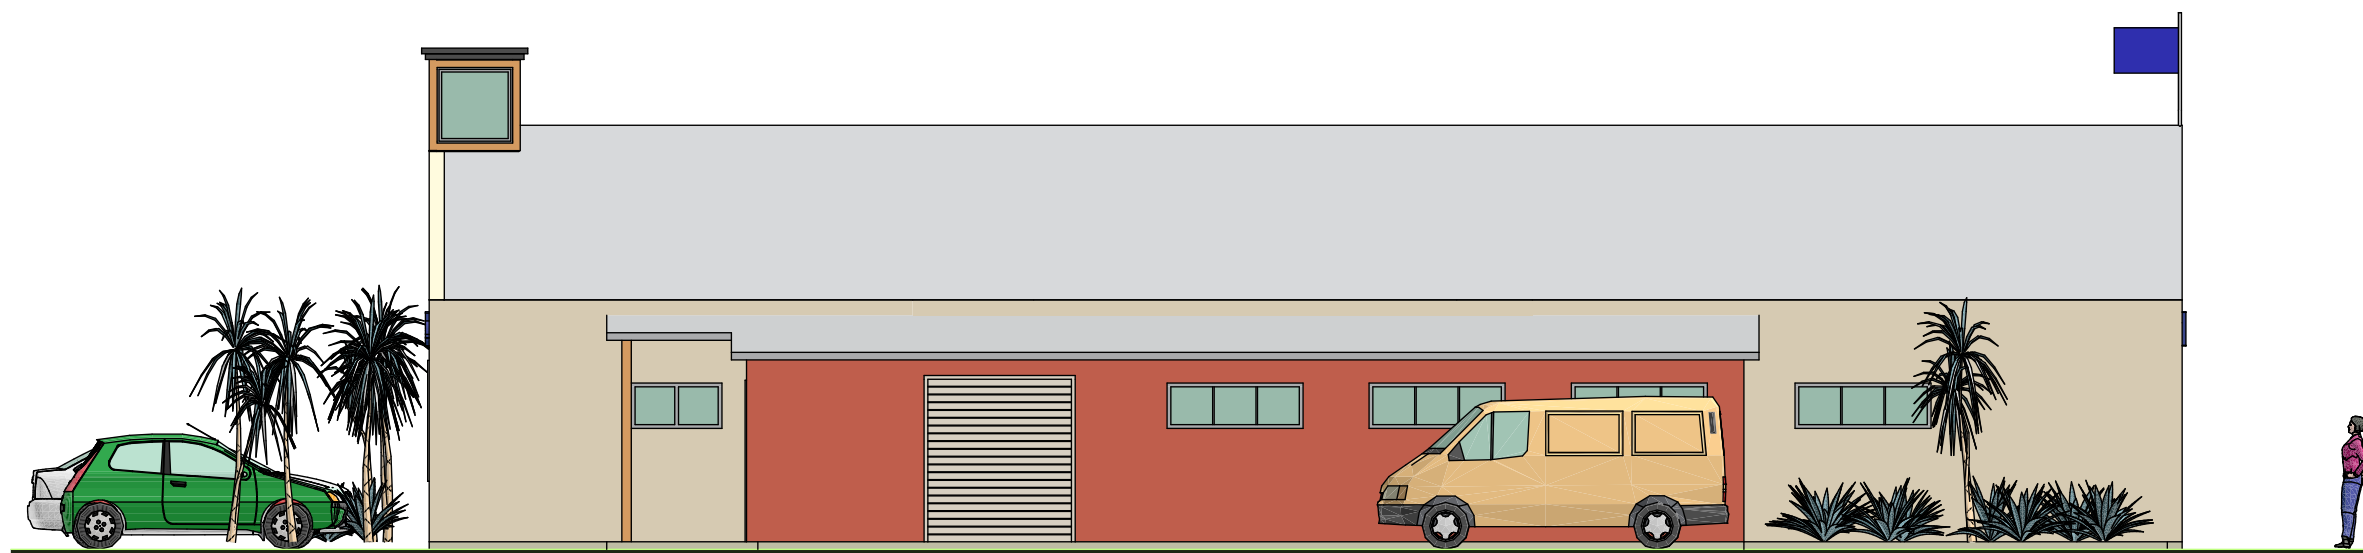

East Elevation



South Elevation

BLUESKIN STORE RELOCATION PROJECT **SKETCH ELEVATIONS**

Scale: 1:100 @ A3

05 / 07 / 10

