


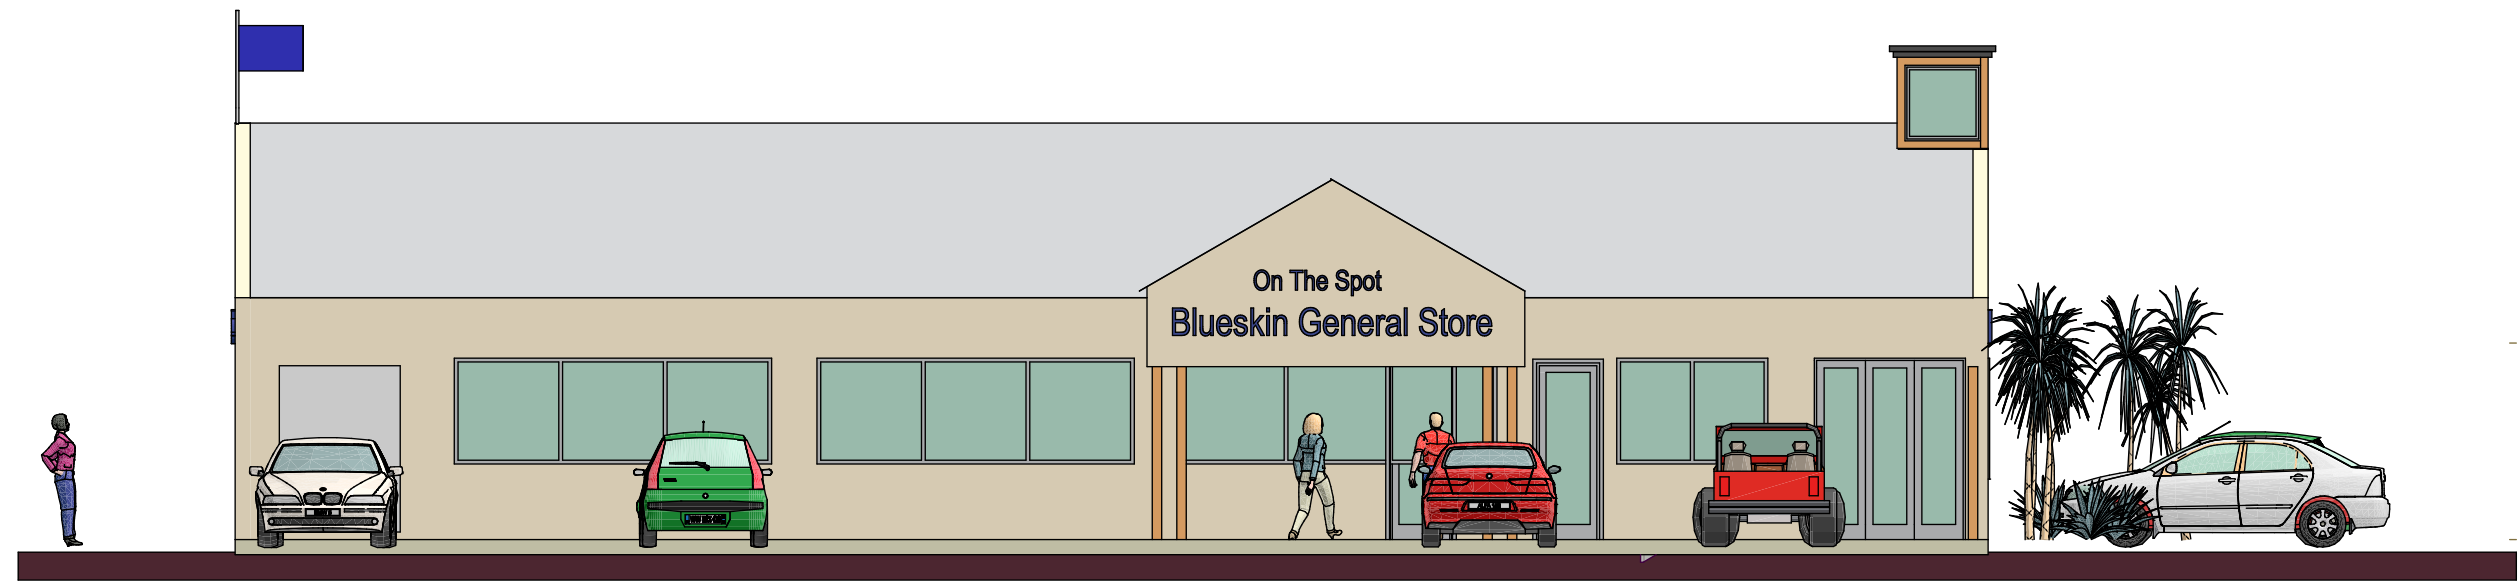

North Elevation



West Elevation

**BLUESKIN STORE RELOCATION PROJECT
TEMPORARY STORE SKETCH ELEVATIONS**

Scale: 1:100 @ A3

05 / 07 / 10

