
## Appendix 4: Concept Design Plans



## DUNEDIN CITY COUNCIL SMOOTH HILL LANDFILL 12506381-01



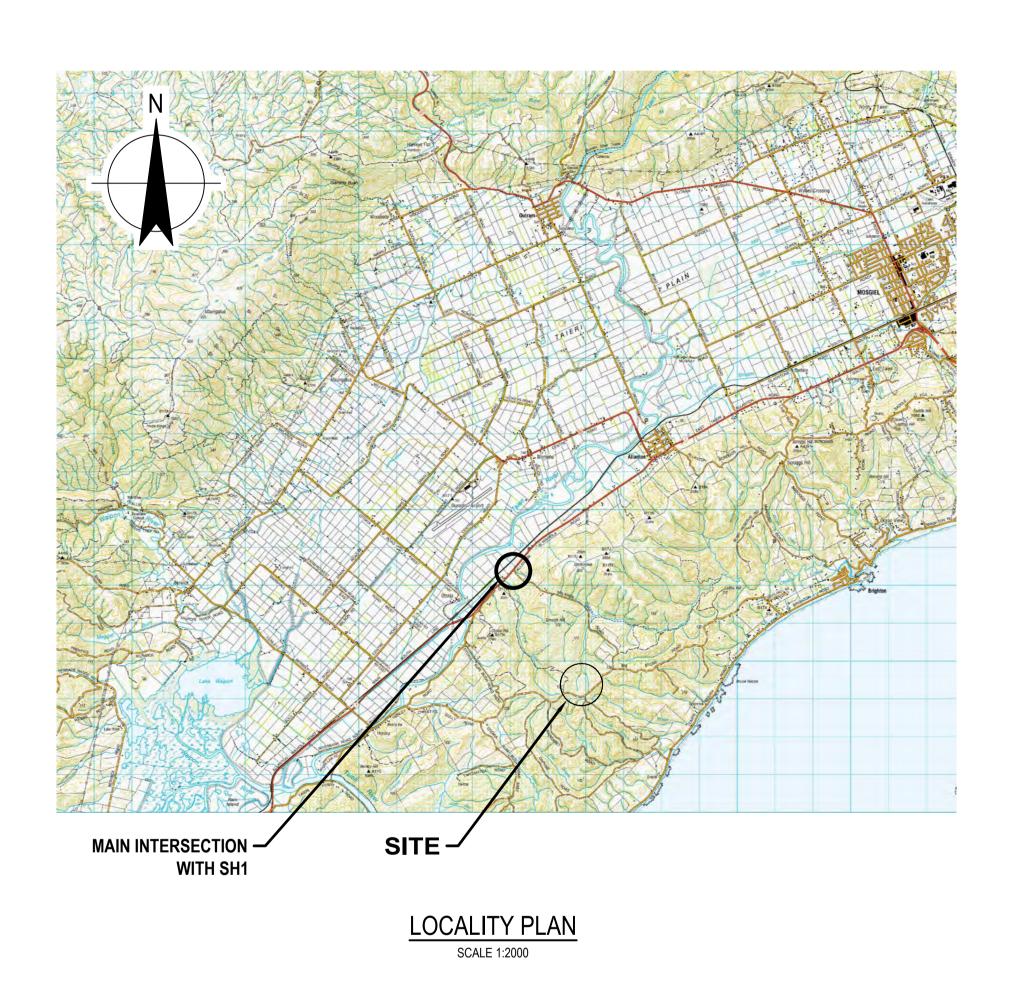

DRG No.	DRAWING TITLE					
12506381-01-G001	COVER SHEET, LOCALITY PLAN AND DRAWING LIST					
12506381-01-C102	GENERAL ARRANGEMENT PLAN					
12506381-01-C103	EXISTING CONTOURS					
12506381-01-C104	AUGUST 2020 DESIGN - NOT FOR CONSENT					
12506381-01-C201	LANDFILL LINER PLAN					
12506381-01-C202	LANDFILL CAPPING PLAN					
12506381-01-C204	LANDFILL LONGITUDINAL SECTIONS - SECTION A					
12506381-01-C205	LANDFILL LONGITUDINAL SECTIONS - SECTION B					
12506381-01-C207	TYPICAL LINER/ CAPPING DETAILS					
<del>12506381-01-C208</del>	TEMPORARY WORKS					
12506381-01-C209	BULK EARTHWORKS CUT / FILL PLAN					
12506381-01-C210	SITE ESTABLISHMENT AND STAGE 1 LINER					
12506381-01-C211	STAGE 1 FILLED AND STAGE 2 LINER					
12506381-01-C212	STAGE 2 FILLED AND STAGE 3 LINER					
12506381-01-C213	STAGE 3 FILLED AND STAGE 4 LINER					
12506381-01-C214	FINAL FILLED LANDFORM					
12506381-01-C301	EXISTING STORMWATER CATHCMENT PLAN					
12506381-01-C302	TYPICAL SWALE DRAIN DETAILS					
12506381-01-C303	SWALE DRAIN AND CATCHMENT					
12506381-01-C304	SWALE DRAIN LONGITUDINAL SECTIONS - CHANNEL 2					
12506381-01-C305	SWALE DRAIN LONGITUDINAL SECTIONS - CHANNEL 4					
12506381-01-C308	GROUNDWATER DRAINAGE PLAN					
12506381-01-C309	WATER MONITORING LOCATIONS					
12506381-01-C310	CONSTRUCTION STAGE CATCHMENTS					
12506381-01-C311	POST CONSTRUCTION CATCHMENTS					
40500004 04 0404	LEACHATE DRAINIAGE DI ANI					
12506381-01-C401	LEACHATE DRAINAGE PLAN					
12506381-01-C402	TYPICAL LEACHATE DRAINAGE DETAILS					
12506381-01-C403	LEACHATE TANKFARM AND LOAD OUT BAY					
12506381-01-C501	LANDFILL GAS MANAGEMENT - CONCEPTUAL SYSTEM LAYOUT					
12506381-01-C502	LANDFILL GAS MANAGEMENT - DETAILS SHEET					

12506381-01-C503	LANDFILL GAS MANAGEMENT - LFG BORE MONITORING NETWORK (EXTREME)				
12506381-01-C504	LANDFILL GAS MANAGEMENT - LFG BORE MONITORING NETWORK (RECOMMENDED)				
12506381-01-C505	LANDFILL GAS MANAGEMENT - TYPICAL DETAILS				
12506381-01-C601	INTERSECTION UPGRADE - SH1 AND MCLARENS GULLY ROAD				
12506381-01-C602	MCLARENS GULLY ROAD IMPROVEMENTS PLAN				
12506381-01-C603	MCLARENS GULLY ROAD IMPROVEMENTS PLAN				
12506381-01-C604	MCLARENS GULLY ROAD IMPROVEMENTS PLAN				
12506381-01-C605	MCLARENS GULLY ROAD IMPROVEMENTS PLAN				
12506381-01-C606	MCLARENS GULLY ROAD IMPROVEMENTS PLAN				
12506381-01-C607	MCLARENS GULLY ROAD IMPROVEMENTS PLAN				
12506381-01-C611	MCLARENS GULLY ROAD IMPROVEMENTS PLAN				
12506381-01-C612	MCLARENS GULLY ROAD IMPROVEMENTS PLAN				
12506381-01-C702	LANDFILL FACILITIES PLAN				


## NOTE:

1. THIS DRAWING SET MUST BE READ IN CONJUNCTION WITH SPECIFICATION AND CONTRACT DOCUMENTS.

## EOD CONCENT

Rev: **2** 

2	RE-ISSUE FOR CONSENT	RG	NE*	SD*	21.05.21
1	FOR CONSENT	SLP	NE*	SD*	14.08.20
No	Revision Note: * indicates signatures on original issue of drawing or last revision of drawing	Drawn	Job	Project	Date

 





					MOTTOR CONSTR
DO NOT SCALE  GHD Pty Ltd Conditions of Use. This document may only be used by GHD's client (and any other person who	Drawn S. LE PAGE	Designer R. COOMBE	Client		ITY COUNCIL
	Drafting G. DOUGHERTY*	Design Check N. ELDRED*			ILL LANDFILL
	Approved S. DOUGI (Project Director)	LASS*	Title	COVER SHI	EET, LOCALITY PLAN AND DRA
GHD has agreed can use this document)					
for the purpose for which it was prepared and must not be used by any other person or for any other purpose.	Scale AS SHOWN	This Drawing must not be used for Construction unless signed as Approved	Original Size	Drawing No:	12506381-01-G001

FOR CONSENT
NOT FOR CONSTRUCTION
/ COUNCIL

