



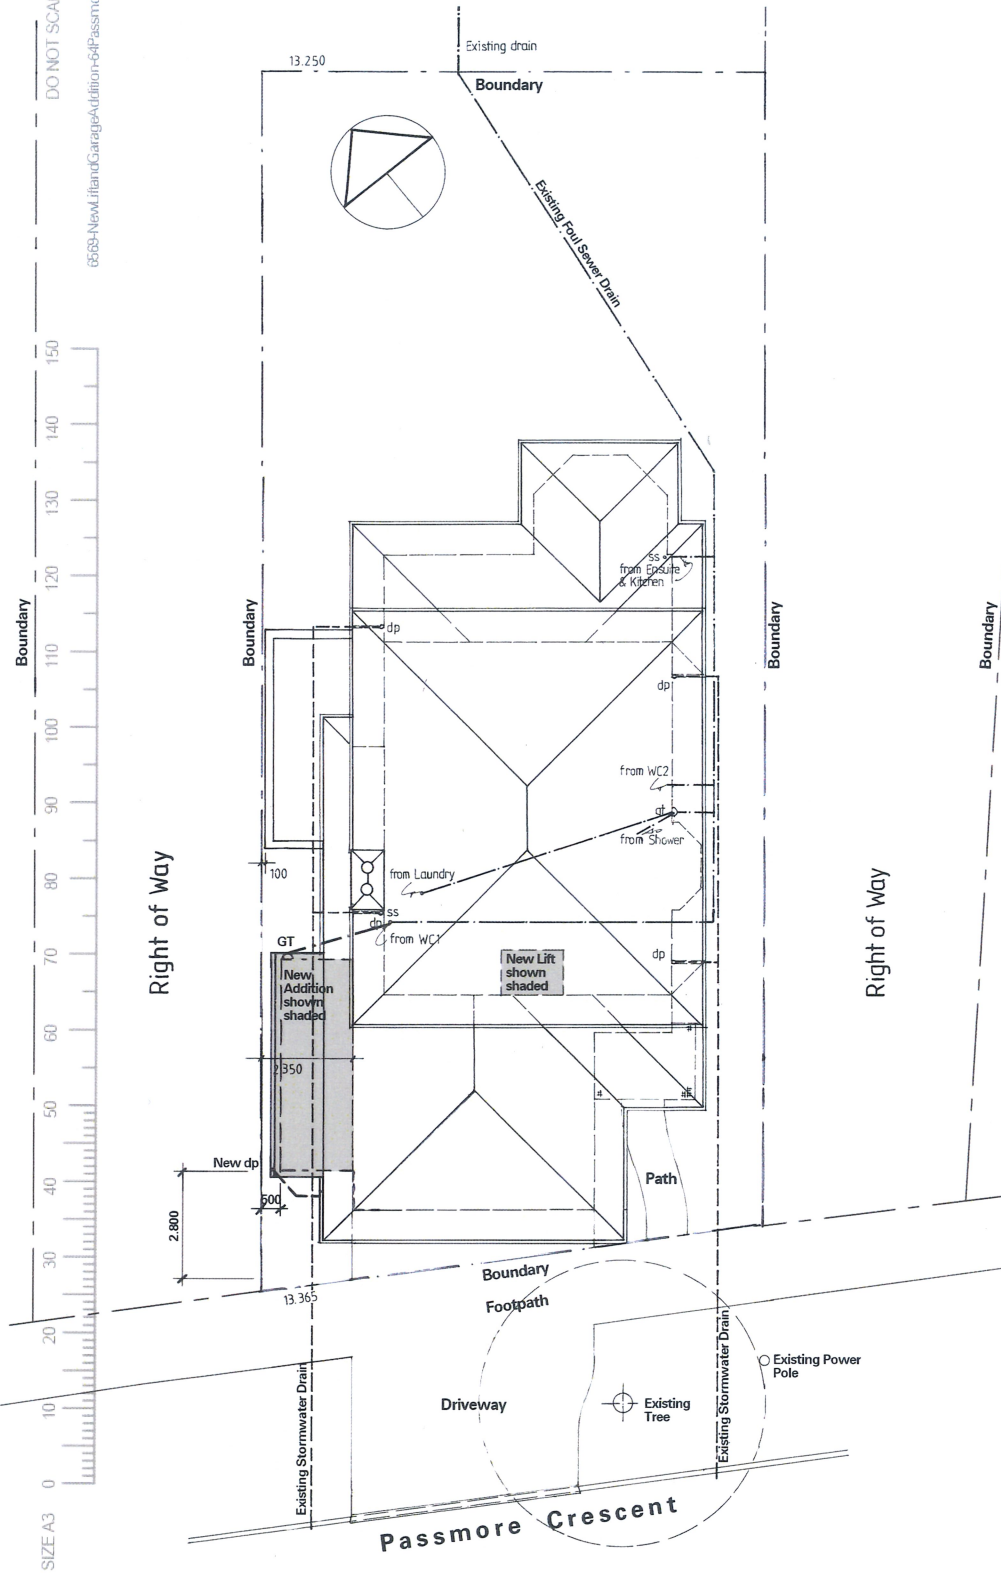

Legal Description
Lot 2, D.P. 4509, Part Sec 7, Block II
Upper Kaikorai District

Site Coverage - 39.9%


Site Plan
Scale 1:200 at A3, 1:100 at A1

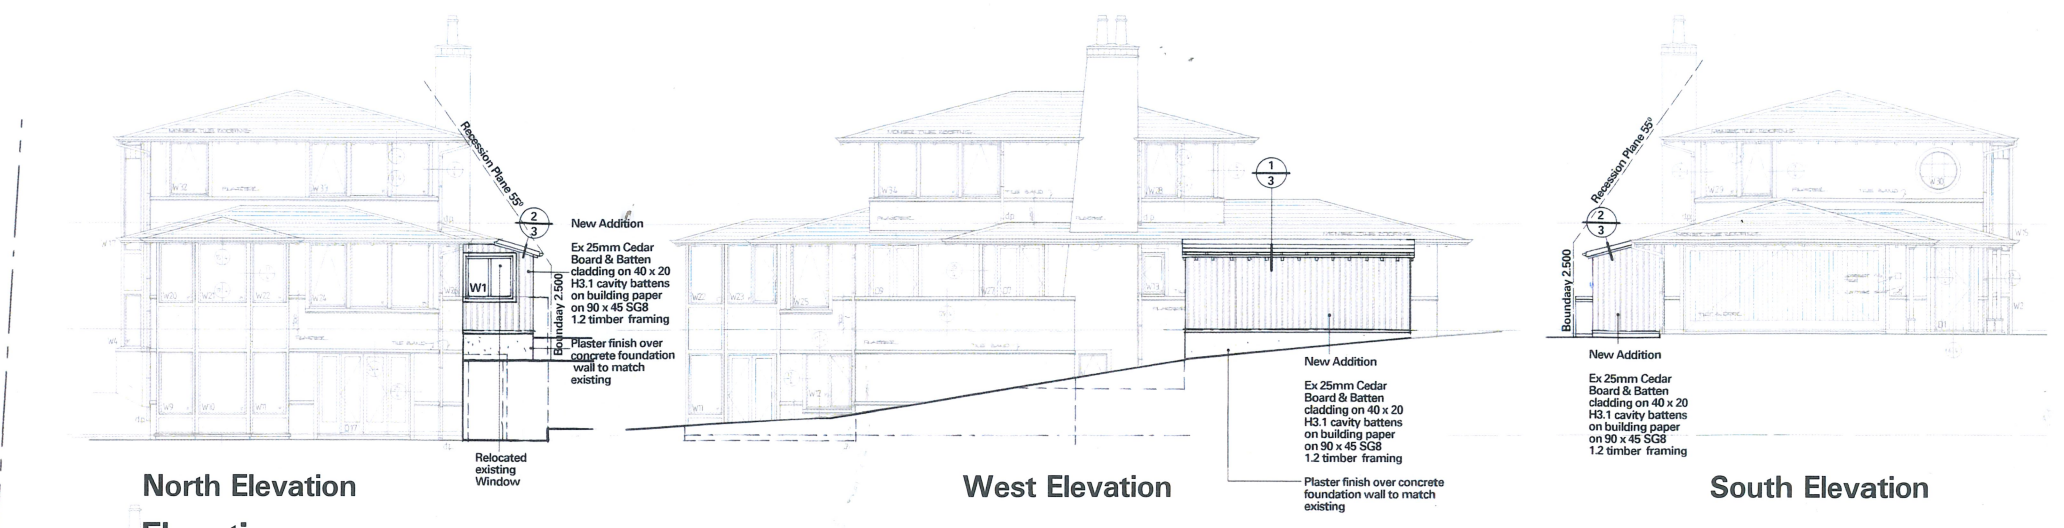


North Elevation
Elevations
Scale 1:200 at A3, 1:100 at A1

West Elevation


South Elevation

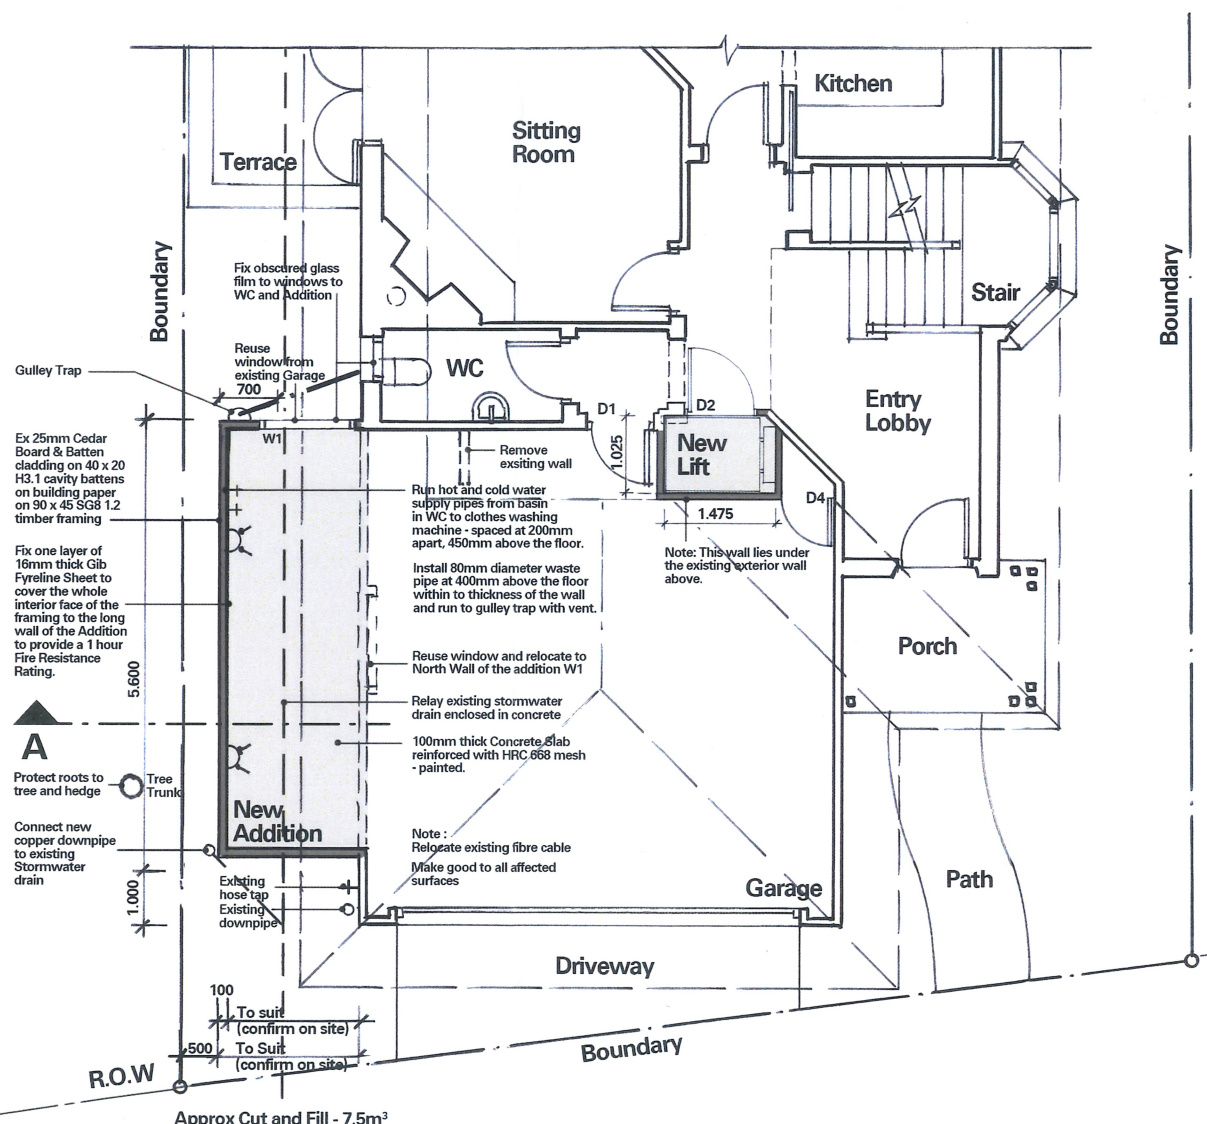

Part Ground Floor Plan
Scale 1:100 at A3, 1:50 at A1

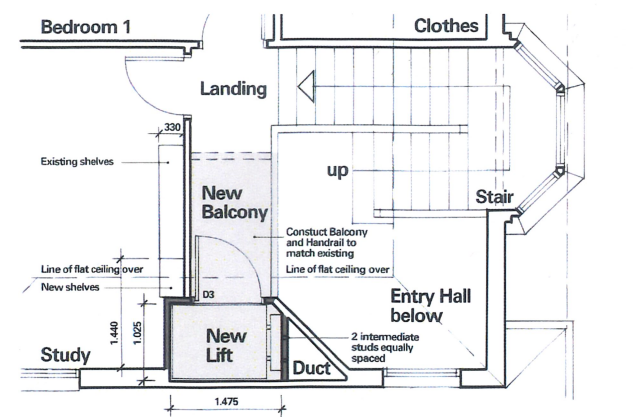

Part First Floor Plan
Scale 1:100 at A3, 1:50 at A1

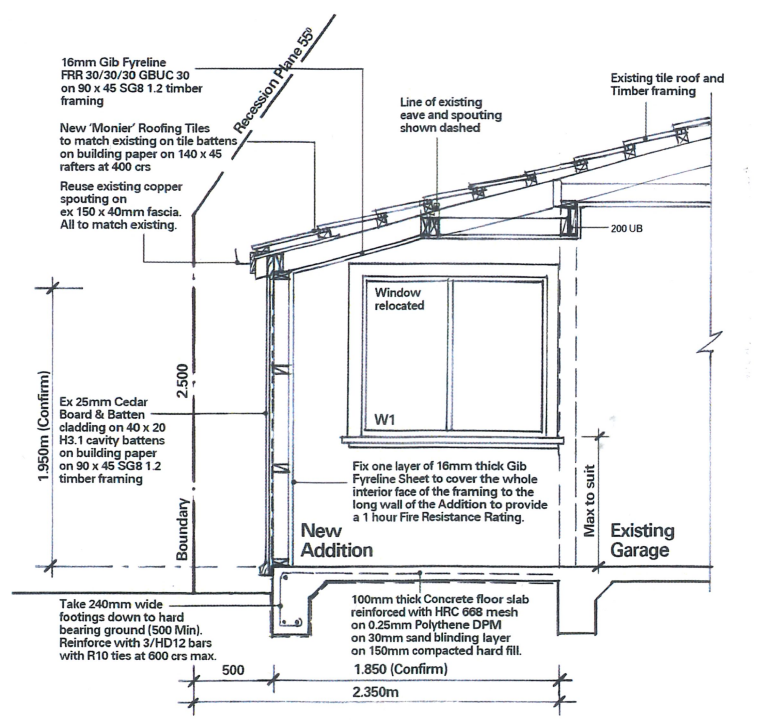

Cross Section A
Scale 1:100 at A3, 1:50 at A1