




Lensse Truss Option



Tied-Arch Truss Option

<p><b>HOK</b> sport architecture</p> <p>BRISBANE 118 Adelaide Street, Brisbane QLD t: +61 (0)7 3859 9155 f: +61 (0)7 3859 9188</p> <p>www.hok.com email:sport@hok.com.au</p>	<p>Jasmax Ltd 65 Upper Queen Street PO Box 6648 New Auckland New Zealand t: +64 9 366 9626</p> <p>Level 4, Dominion Building 78 Victoria Street PO Box 11442 Wellington New Zealand t: +64 4 499 5011 www.jasmax.com</p>	<p>Consultant Team</p> <p>ARCHITECTS: JASMAX LTD / HOK STRUCTURAL ENGINEER: SKM MECHANICAL ENGINEER: - ELECTRICAL ENGINEER: BECA TRAFFIC ENGINEER: - CIVIL ENGINEER: - SURVEYOR: - URBAN DESIGN: - FIRE ENGINEER: - PROJECT MANAGER: ARROW</p>	<p>NOTES:</p>	<p>REVISIONS</p> <p>01 28.09.2007 Issue for Concept Design Report 02 04.10.2007 Issue for Detail Design Report 03 01.11.2007 Issue for Concept Design Report</p>	<p>For Jasmax Limited</p> <p>DESIGN: Designer DRAWN: Author CHECKED: Checker APPROVED: Approver</p>	<p>PROJECT NUMBER: 206000</p> <p><b>DUNEDIN MULTI-PURPOSE STADIUM</b> AWATEA STREET, DUNEDIN</p> <p>SHEET Lensse Truss &amp; Tied-Arch Options Aerial Perspective SCALE @ A1= N/A</p>	<p>DATE: 01 January, 2000</p> <p>FILE PATH:</p> <p>FILE NAME: ASK-001</p> <p>REVISION &amp; DATE</p> <p>FIRST ISSUED RESOURCE CONSENT BUILDING CONSENT SCHEMATIC ISSUED</p> <p>CONTRACTOR MUST VERIFY ALL DIMENSIONS ON SITE BEFORE COMMENCING ANY WORK</p> <p>DRAWING NO. ASK-001</p> <p>REVISION 03</p>
--	--	--	---------------	--	---	---	---

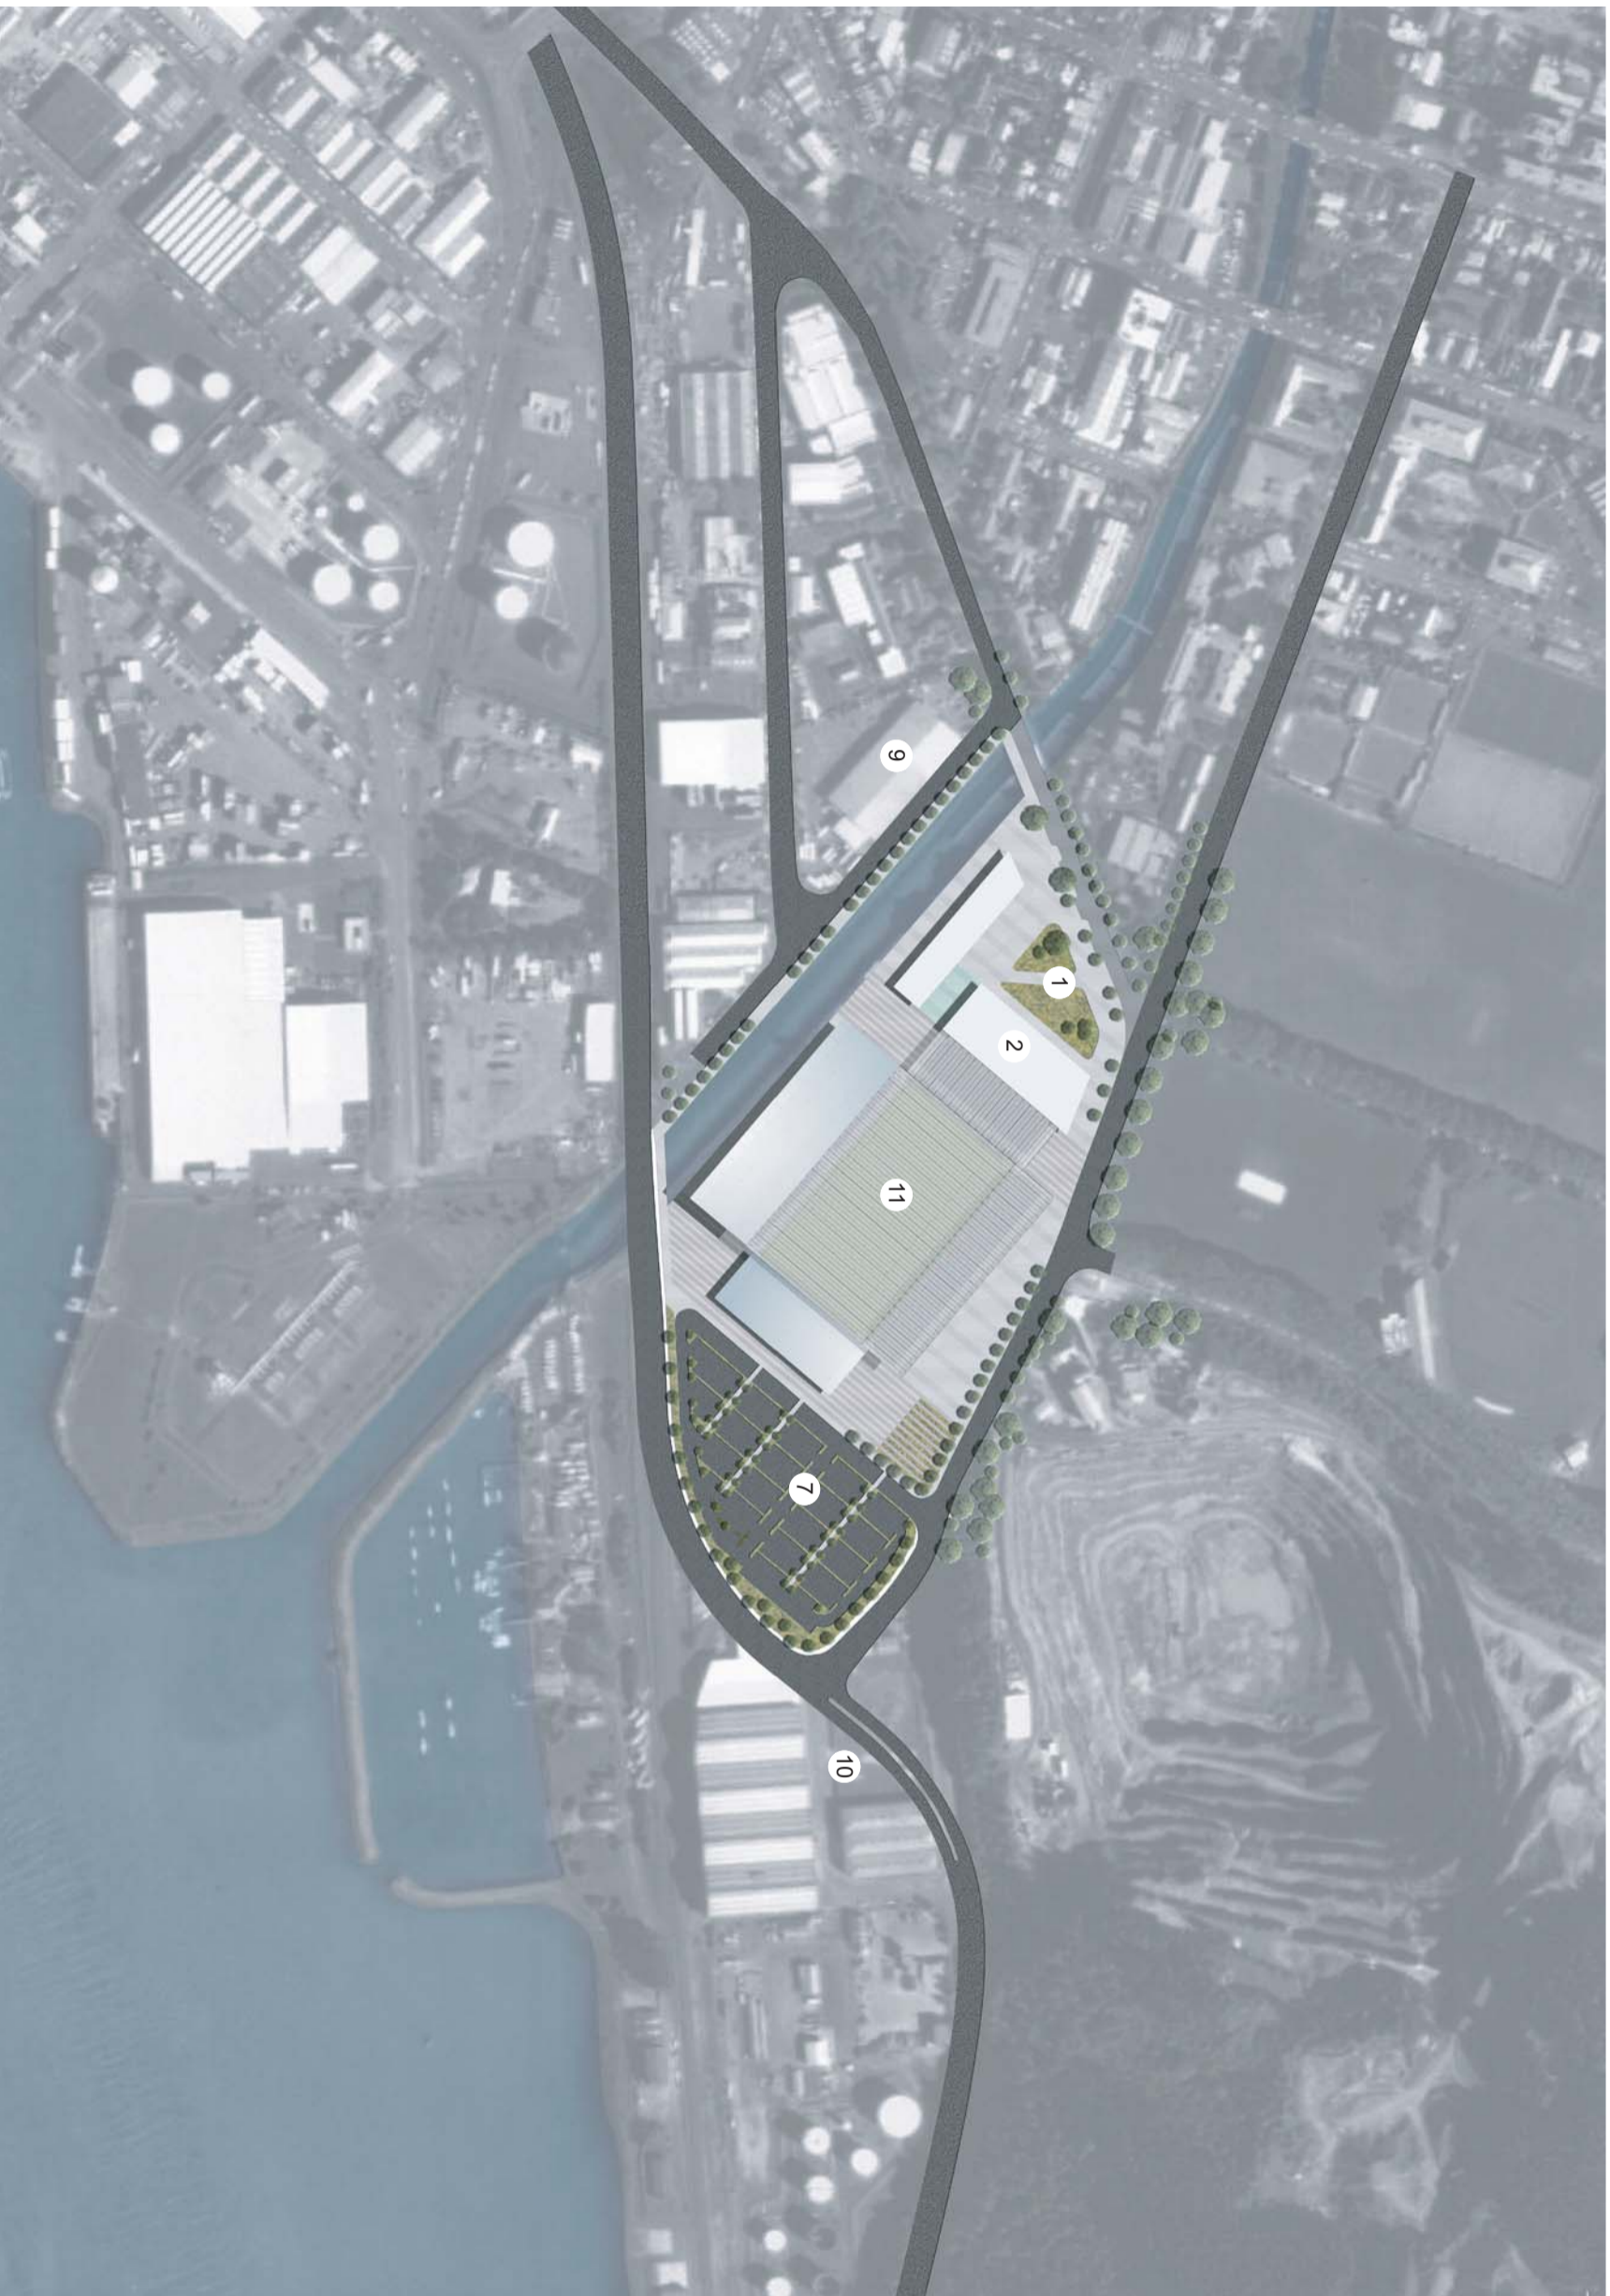


**City Context - Master plan**

1. Plaza
2. University Building
3. East Stand (option)
4. West Stand (option)
5. South Stand
6. North Stand
7. Carpark
8. Entry Points
9. Event Public Transport Node
10. Re-aligned SH88
11. Pitch

<p><b>HOK</b> sport architecture</p> <p>418 Adelaide Street, Brisbane, QLD AUSTRALIA P: +61(0)7 3839 9155 F: +61(0)7 3839 9188</p>	<p><b>Jasmax Ltd</b> 65 Upper Queen Street PO Box 6646 New Zealand 1+64 9 366 9626</p> <p>78 Victoria Street Dominion Building Wellington New Zealand 1+64 4 499 3011 www.jasmax.com</p>	<p><b>Jasmax</b> ARCHITECTS INTERIOR DESIGNERS LANDSCAPE ARCHITECTS</p>	<p>Consultant Team</p> <p>ARCHITECTS: ENGINEER: JASMAX LTD / HOK SMI</p> <p>MECHANICAL ENGINEER: ESD CONSULTANT: TRAFFIC ENGINEER: CIVIL ENGINEER: SURVEYOR: PROGRAM DESIGN: PILOTING: PROJECT MANAGER:</p> <p>BECA BECA ARROW</p>	<p>NOTES</p>	<p>REVISIONS</p> <table border="0"> <tr> <td style="width: 50px;">A</td> <td style="width: 100px;">25-08-2007</td> <td style="width: 100px;">Concept/Design</td> </tr> </table>	A	25-08-2007	Concept/Design	<table border="0"> <tr> <td style="width: 50px;"> </td> <td style="width: 100px;"> <p>Fed. Jasmax Limited</p> <p>DESIGN: JY/HOK</p> <p>DRAWN: PC</p> <p>CHECKED:</p> <p>APPROVED:</p> </td> </tr> </table>		<p>Fed. Jasmax Limited</p> <p>DESIGN: JY/HOK</p> <p>DRAWN: PC</p> <p>CHECKED:</p> <p>APPROVED:</p>	<p>PROJECT NUMBER: 207175</p> <p><b>DUNEDIN MULTI-PURPOSE STADIUM</b></p> <p><b>AWATEA STREET, DUNEDIN</b></p> <p>SHEET: Masterplan City Context</p> <p>SCALE @ A1 = NTS</p>	<table border="0"> <thead> <tr> <th style="width: 50%;">MILESTONE ISSUES</th> <th style="width: 50%;">REVISION &amp; DATE</th> </tr> </thead> <tbody> <tr> <td>FIRST ISSUED</td> <td></td> </tr> <tr> <td>RESOURCE CONSIST</td> <td></td> </tr> <tr> <td>SCHEDULED</td> <td></td> </tr> <tr> <td>TENDER</td> <td></td> </tr> </tbody> </table> <p>DO NOT SCALE OFF THIS DRAWING. CONTRACTOR MUST VERIFY ALL DIMENSIONS ON SITE BEFORE COMMENCING ANY WORK. DRAWING NO. <b>ASK-010</b> REVISION <b>A</b></p>	MILESTONE ISSUES	REVISION & DATE	FIRST ISSUED		RESOURCE CONSIST		SCHEDULED		TENDER	
A	25-08-2007	Concept/Design																					
	<p>Fed. Jasmax Limited</p> <p>DESIGN: JY/HOK</p> <p>DRAWN: PC</p> <p>CHECKED:</p> <p>APPROVED:</p>																						
MILESTONE ISSUES	REVISION & DATE																						
FIRST ISSUED																							
RESOURCE CONSIST																							
SCHEDULED																							
TENDER																							

**Site Context - Master plan**

1. Plaza
2. University Building
3. East Stand (option)
4. West Stand (option)
5. South Stand
6. North Stand
7. Carpark
8. Entry Points
9. Event Public Transport Node
10. Re-aligned SH88
11. Pitch

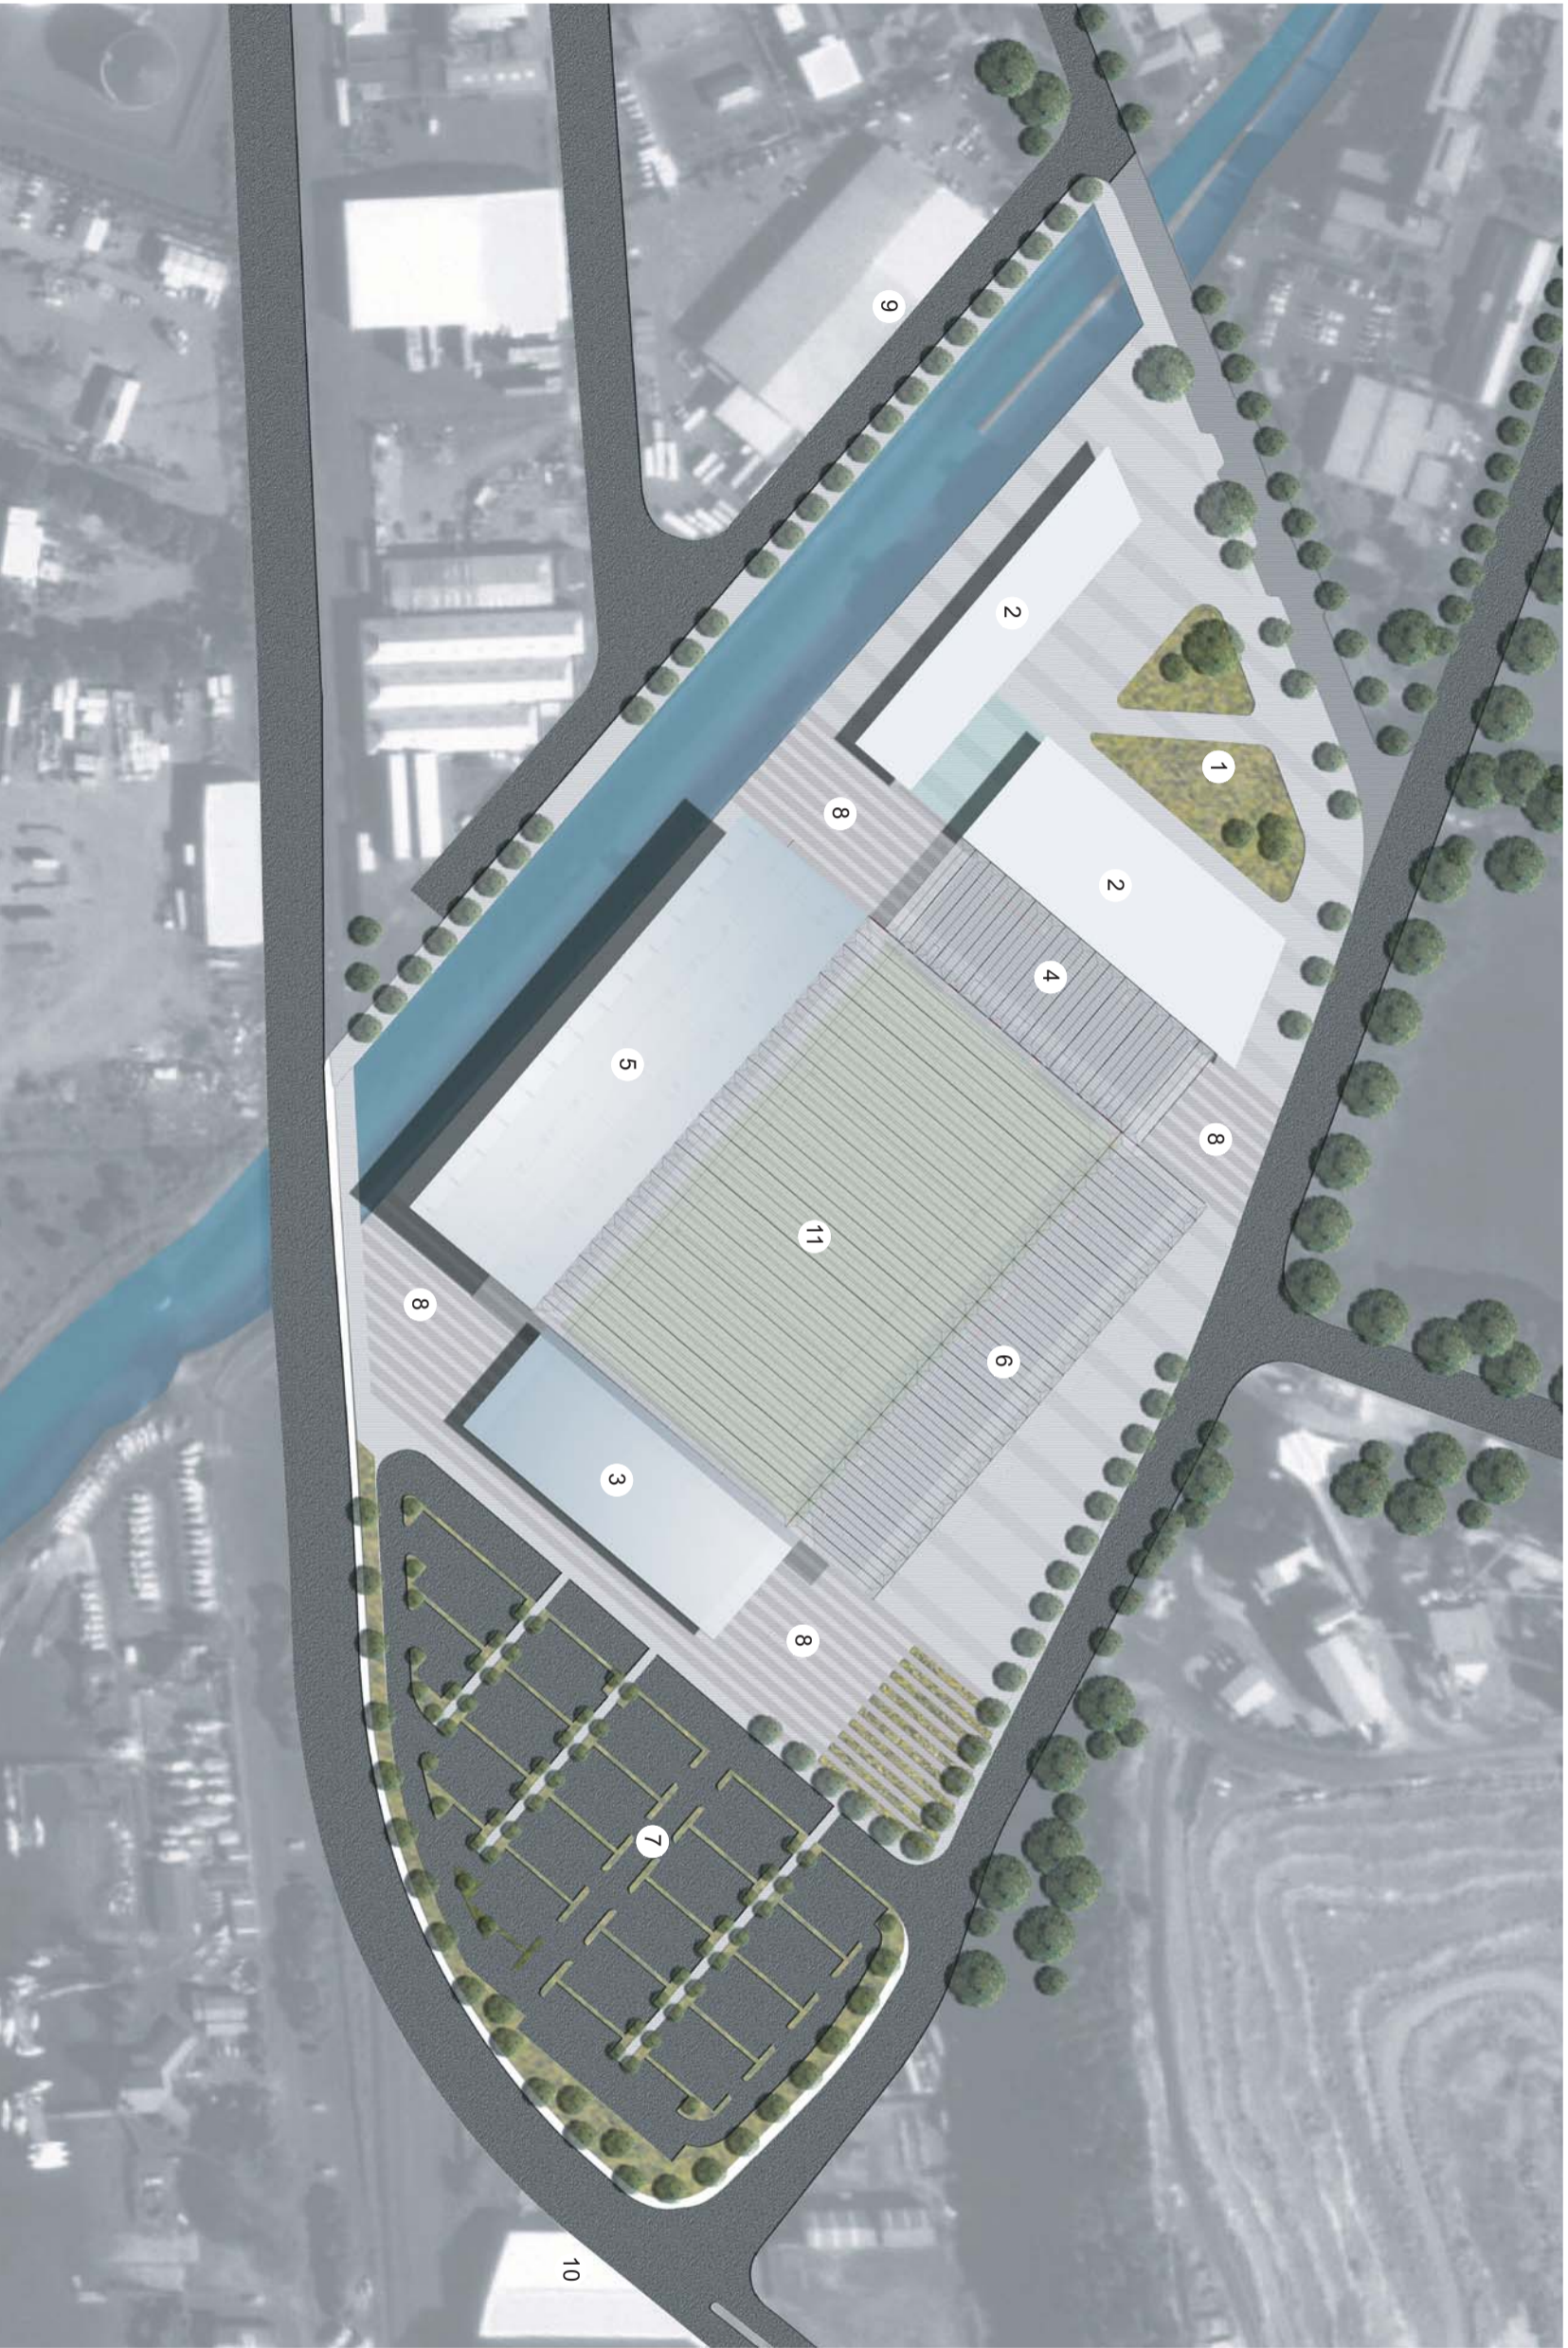

<p><b>HOK</b> sport architecture</p> <p>418 Adelaide Street, Brisbane, QLD AUSTRALIA P: +61(0)7 3839 9155 F: +61(0)7 3839 9188</p>	<p><b>Jasmax Ltd</b> 65 Upper Queen Street PO Box 6646 New Zealand 1+64 9 366 9626</p> <p>Level 4, Dominion Building 78 Victoria Street Wellington New Zealand 1+64 4 499 3011 www.jasmax.com</p>	<p><b>Jasmax</b> ARCHITECTS INTERIOR DESIGNERS LANDSCAPE ARCHITECTS</p>	<p>Consultant Team</p> <p>ARCHITECTS: ENGINEER: JASMAX LTD / HOK SMN</p> <p>MECHANICAL ENGINEER: ESD CONSULTANT: TRAFFIC ENGINEER: CIVIL ENGINEER: SURVEYOR: PRELIM DESIGN: PIPING DESIGN: PROJECT MANAGER:</p> <p>BECA BECA ARROW</p>	<p>NOTES</p>	<p>REVISIONS</p> <table border="0"> <tr> <td style="width: 5%;">A</td> <td style="width: 10%;">23-09-2007</td> <td style="width: 85%;">Concept Design</td> </tr> </table>	A	23-09-2007	Concept Design	<p>For Jasmax Limited</p> <table border="0"> <tr> <td>DESIGN</td> <td>Designer</td> </tr> <tr> <td>DRAWN</td> <td>Author</td> </tr> <tr> <td>CHECKED</td> <td>Checker</td> </tr> <tr> <td>APPROVED</td> <td>Approver</td> </tr> </table> <p><b>ARCHITECTURAL</b></p>	DESIGN	Designer	DRAWN	Author	CHECKED	Checker	APPROVED	Approver	<p>PROJECT NUMBER: 207175</p> <p><b>DUNEDIN MULTI-PURPOSE STADIUM</b></p> <p><b>AWATEA STREET, DUNEDIN</b></p> <p>SHEET: Masterplan Neighbourhood Context</p> <p>SCALE @ A1 = NTS</p>	<table border="0"> <thead> <tr> <th>REVISION &amp; DATE</th> <th>REVISION</th> </tr> </thead> <tbody> <tr> <td> <table border="0"> <tr> <td>FIRST ISSUED</td> <td>✓</td> </tr> <tr> <td>RESOURCE CONSIST</td> <td>✓</td> </tr> <tr> <td>SCHEDULE NO</td> <td>✓</td> </tr> <tr> <td>TENDER</td> <td>✓</td> </tr> </table> </td> <td> <table border="0"> <tr> <td>DO NOT SCALE OFF THIS DRAWING.</td> <td>REVISION</td> </tr> <tr> <td>CONTRACTOR MUST VERIFY ALL DIMENSIONS ON SITE BEFORE COMMENCING ANY WORK.</td> <td></td> </tr> <tr> <td>DRAWING NO.</td> <td></td> </tr> </table> </td> </tr> <tr> <td> <p><b>ASK-011</b></p> </td> <td> <p><b>A</b></p> </td> </tr> </tbody> </table>	REVISION & DATE	REVISION	<table border="0"> <tr> <td>FIRST ISSUED</td> <td>✓</td> </tr> <tr> <td>RESOURCE CONSIST</td> <td>✓</td> </tr> <tr> <td>SCHEDULE NO</td> <td>✓</td> </tr> <tr> <td>TENDER</td> <td>✓</td> </tr> </table>	FIRST ISSUED	✓	RESOURCE CONSIST	✓	SCHEDULE NO	✓	TENDER	✓	<table border="0"> <tr> <td>DO NOT SCALE OFF THIS DRAWING.</td> <td>REVISION</td> </tr> <tr> <td>CONTRACTOR MUST VERIFY ALL DIMENSIONS ON SITE BEFORE COMMENCING ANY WORK.</td> <td></td> </tr> <tr> <td>DRAWING NO.</td> <td></td> </tr> </table>	DO NOT SCALE OFF THIS DRAWING.	REVISION	CONTRACTOR MUST VERIFY ALL DIMENSIONS ON SITE BEFORE COMMENCING ANY WORK.		DRAWING NO.		<p><b>ASK-011</b></p>	<p><b>A</b></p>
A	23-09-2007	Concept Design																																					
DESIGN	Designer																																						
DRAWN	Author																																						
CHECKED	Checker																																						
APPROVED	Approver																																						
REVISION & DATE	REVISION																																						
<table border="0"> <tr> <td>FIRST ISSUED</td> <td>✓</td> </tr> <tr> <td>RESOURCE CONSIST</td> <td>✓</td> </tr> <tr> <td>SCHEDULE NO</td> <td>✓</td> </tr> <tr> <td>TENDER</td> <td>✓</td> </tr> </table>	FIRST ISSUED	✓	RESOURCE CONSIST	✓	SCHEDULE NO	✓	TENDER	✓	<table border="0"> <tr> <td>DO NOT SCALE OFF THIS DRAWING.</td> <td>REVISION</td> </tr> <tr> <td>CONTRACTOR MUST VERIFY ALL DIMENSIONS ON SITE BEFORE COMMENCING ANY WORK.</td> <td></td> </tr> <tr> <td>DRAWING NO.</td> <td></td> </tr> </table>	DO NOT SCALE OFF THIS DRAWING.	REVISION	CONTRACTOR MUST VERIFY ALL DIMENSIONS ON SITE BEFORE COMMENCING ANY WORK.		DRAWING NO.																									
FIRST ISSUED	✓																																						
RESOURCE CONSIST	✓																																						
SCHEDULE NO	✓																																						
TENDER	✓																																						
DO NOT SCALE OFF THIS DRAWING.	REVISION																																						
CONTRACTOR MUST VERIFY ALL DIMENSIONS ON SITE BEFORE COMMENCING ANY WORK.																																							
DRAWING NO.																																							
<p><b>ASK-011</b></p>	<p><b>A</b></p>																																						