


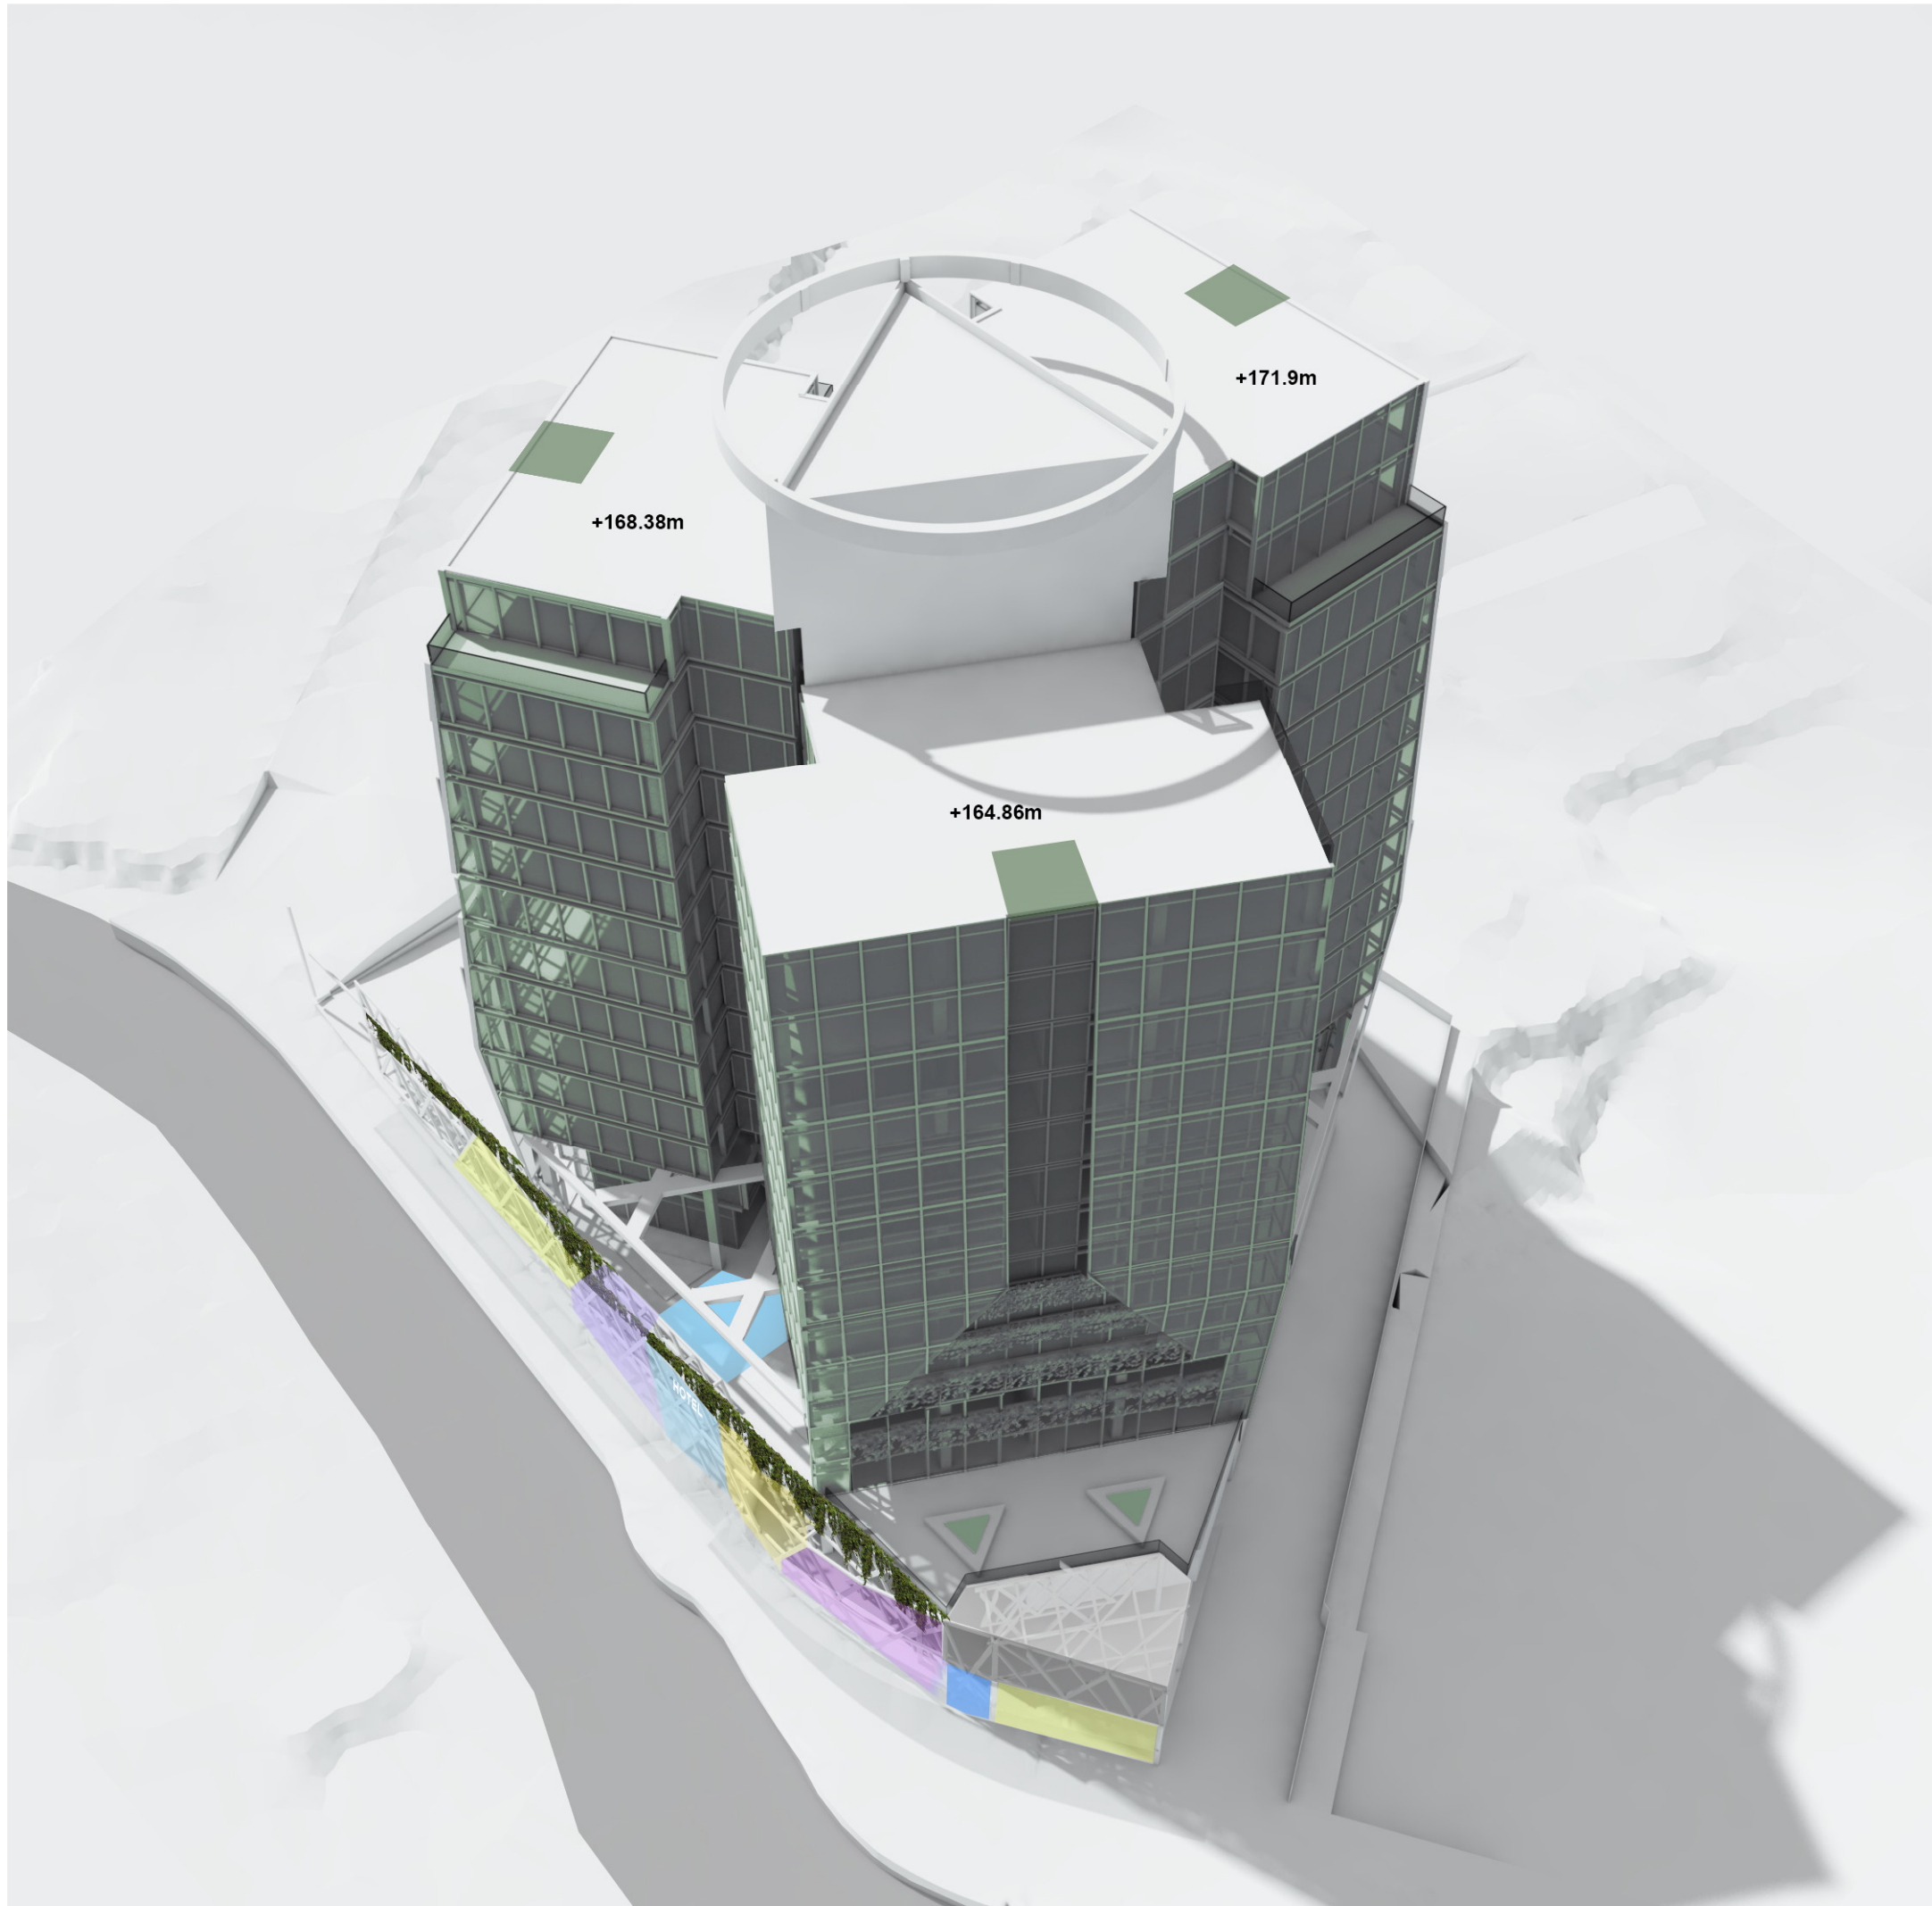

**DUNEDIN MORAY PLACE HOTEL -
HEIGHT / MASS OPTION
MORAY PLACE, DUNEDIN**

Perspective

DATE: 9/08/2017 SCALE: @ A3

THOM CRAIG ARCHITECTS LTD

94 Coleridge Street, Sydenham TEL 64 3 943 9980
PO Box 7520 Sydenham 8014 FAX 64 3 943 9981
Christchurch, New Zealand WEB thomcraig.com

COPYRIGHT 2009, THOM CRAIG ARCHITECTS LTD. ALL DESIGNS, PLANS, DRAWINGS, IMAGES, INTELLECTUAL PROPERTY BELONGS TO THOM CRAIG ARCHITECTS LTD AND IS SUBJECT TO COPYRIGHT



DUNEDIN MORAY PLACE HOTEL -
HEIGHT / MASS OPTION
MORAY PLACE, DUNEDIN

Perspective

DATE: 9/08/2017 SCALE: @ A3

THOM CRAIG ARCHITECTS LTD

94 Coleridge Street, Sydenham TEL 64 3 943 9980
PO Box 7520 Sydenham 8014 FAX 64 3 943 9981
Christchurch, New Zealand WEB thomcraig.com

COPYRIGHT 2009, THOM CRAIG ARCHITECTS LTD. ALL DESIGNS, PLANS, DRAWINGS, IMAGES, INTELLECTUAL PROPERTY BELONGS TO THOM CRAIG ARCHITECTS LTD AND IS SUBJECT TO COPYRIGHT



**DUNEDIN MORAY PLACE HOTEL -
HEIGHT / MASS OPTION
MORAY PLACE, DUNEDIN**


Perspective

DATE: 9/08/2017 SCALE: @ A3

THOM CRAIG ARCHITECTS LTD

94 Coleridge Street, Sydenham TEL: 64 3 943 9980
PO Box 7520 Sydenham 8014 FAX: 64 3 943 9981
Christchurch, New Zealand WEB: thomcraig.com

COPYRIGHT 2009, THOM CRAIG ARCHITECTS
LTD. ALL DESIGNS, PLANS, DRAWINGS, IMAGES,
INTELLECTUAL PROPERTY BELONGS TO THOM
CRAIG ARCHITECTS LTD AND IS SUBJECT TO
COPYRIGHT

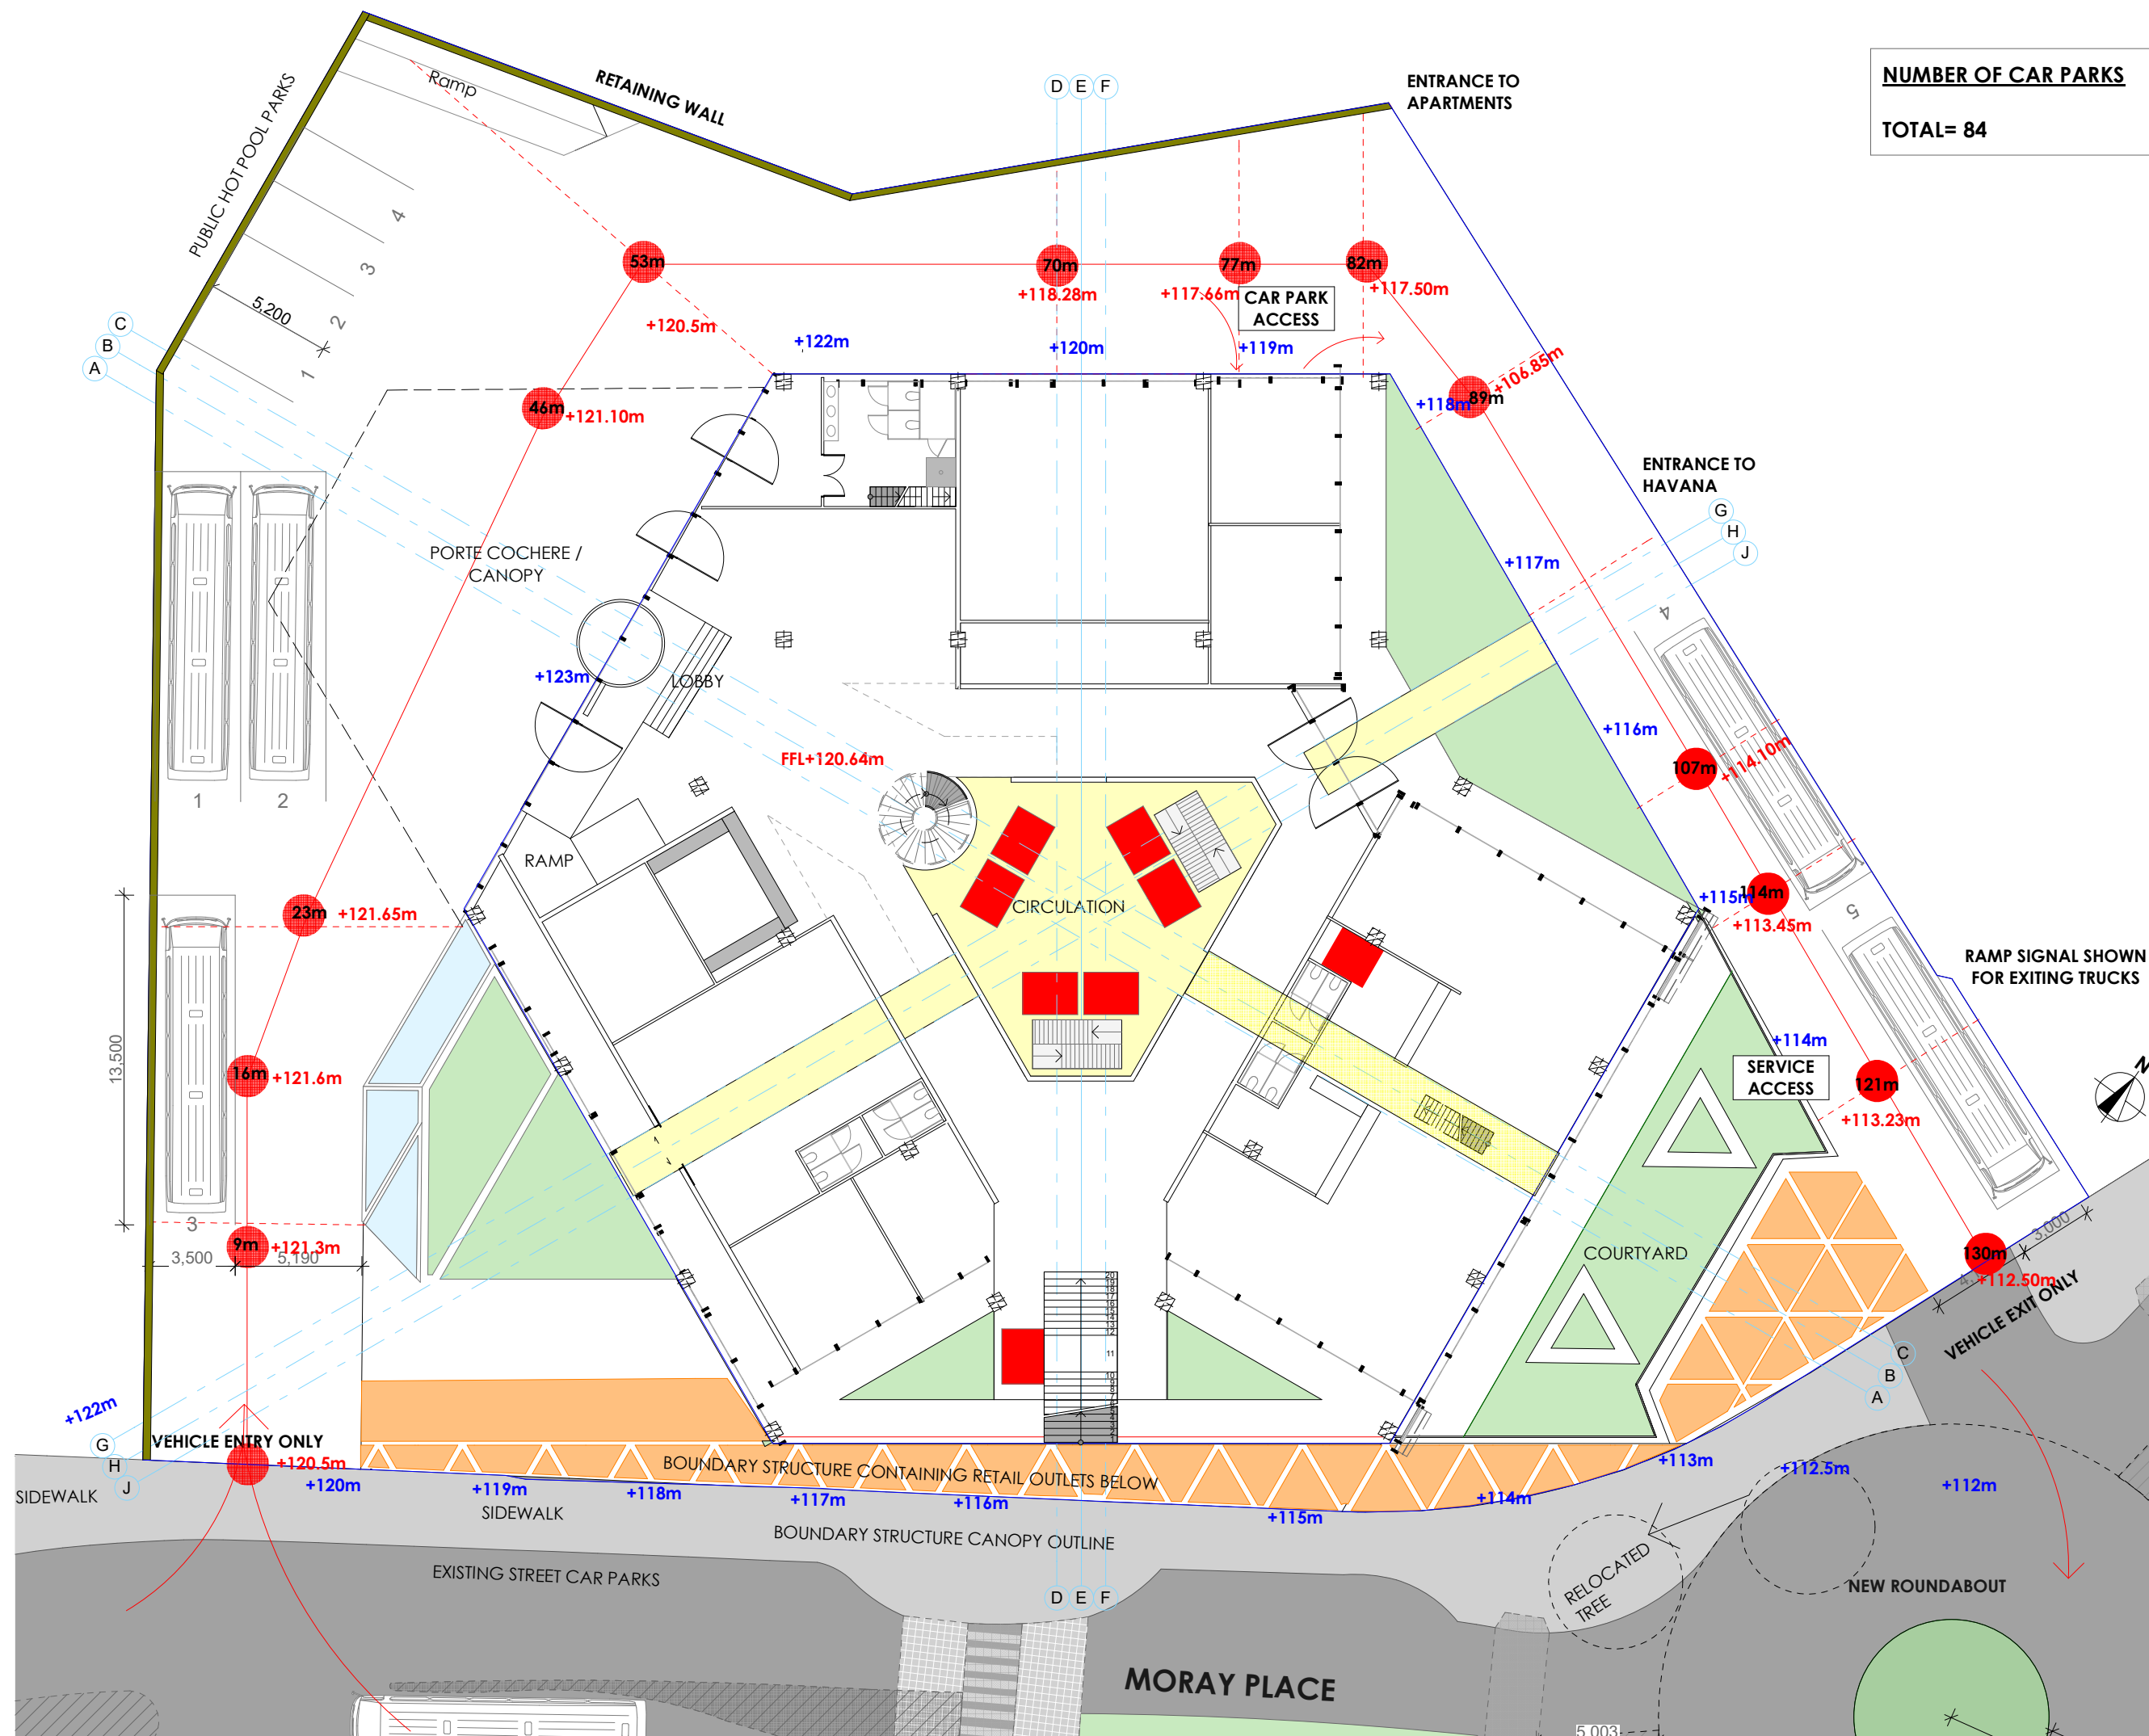

NUMBER OF CAR PARKS

TOTAL= 84




DUNEDIN MORAY PLACE HOTEL -
HEIGHT / MASS OPTION
MORAY PLACE, DUNEDIN
LEVEL 2

DATE: 9/08/2017 SCALE: 1:250 @ A3

THOM CRAIG ARCHITECTS LTD


94 Coleridge Street, Sydenham TEL 64 3 943 9980
PO Box 7520 Sydenham 8014 FAX 64 3 943 9981
Christchurch, New Zealand WEB thomcraig.com

COPYRIGHT 2009, THOM CRAIG ARCHITECTS LTD. ALL DESIGNS, PLANS, DRAWINGS, IMAGES, INTELLECTUAL PROPERTY BELONGS TO THOM CRAIG ARCHITECTS LTD AND IS SUBJECT TO COPYRIGHT

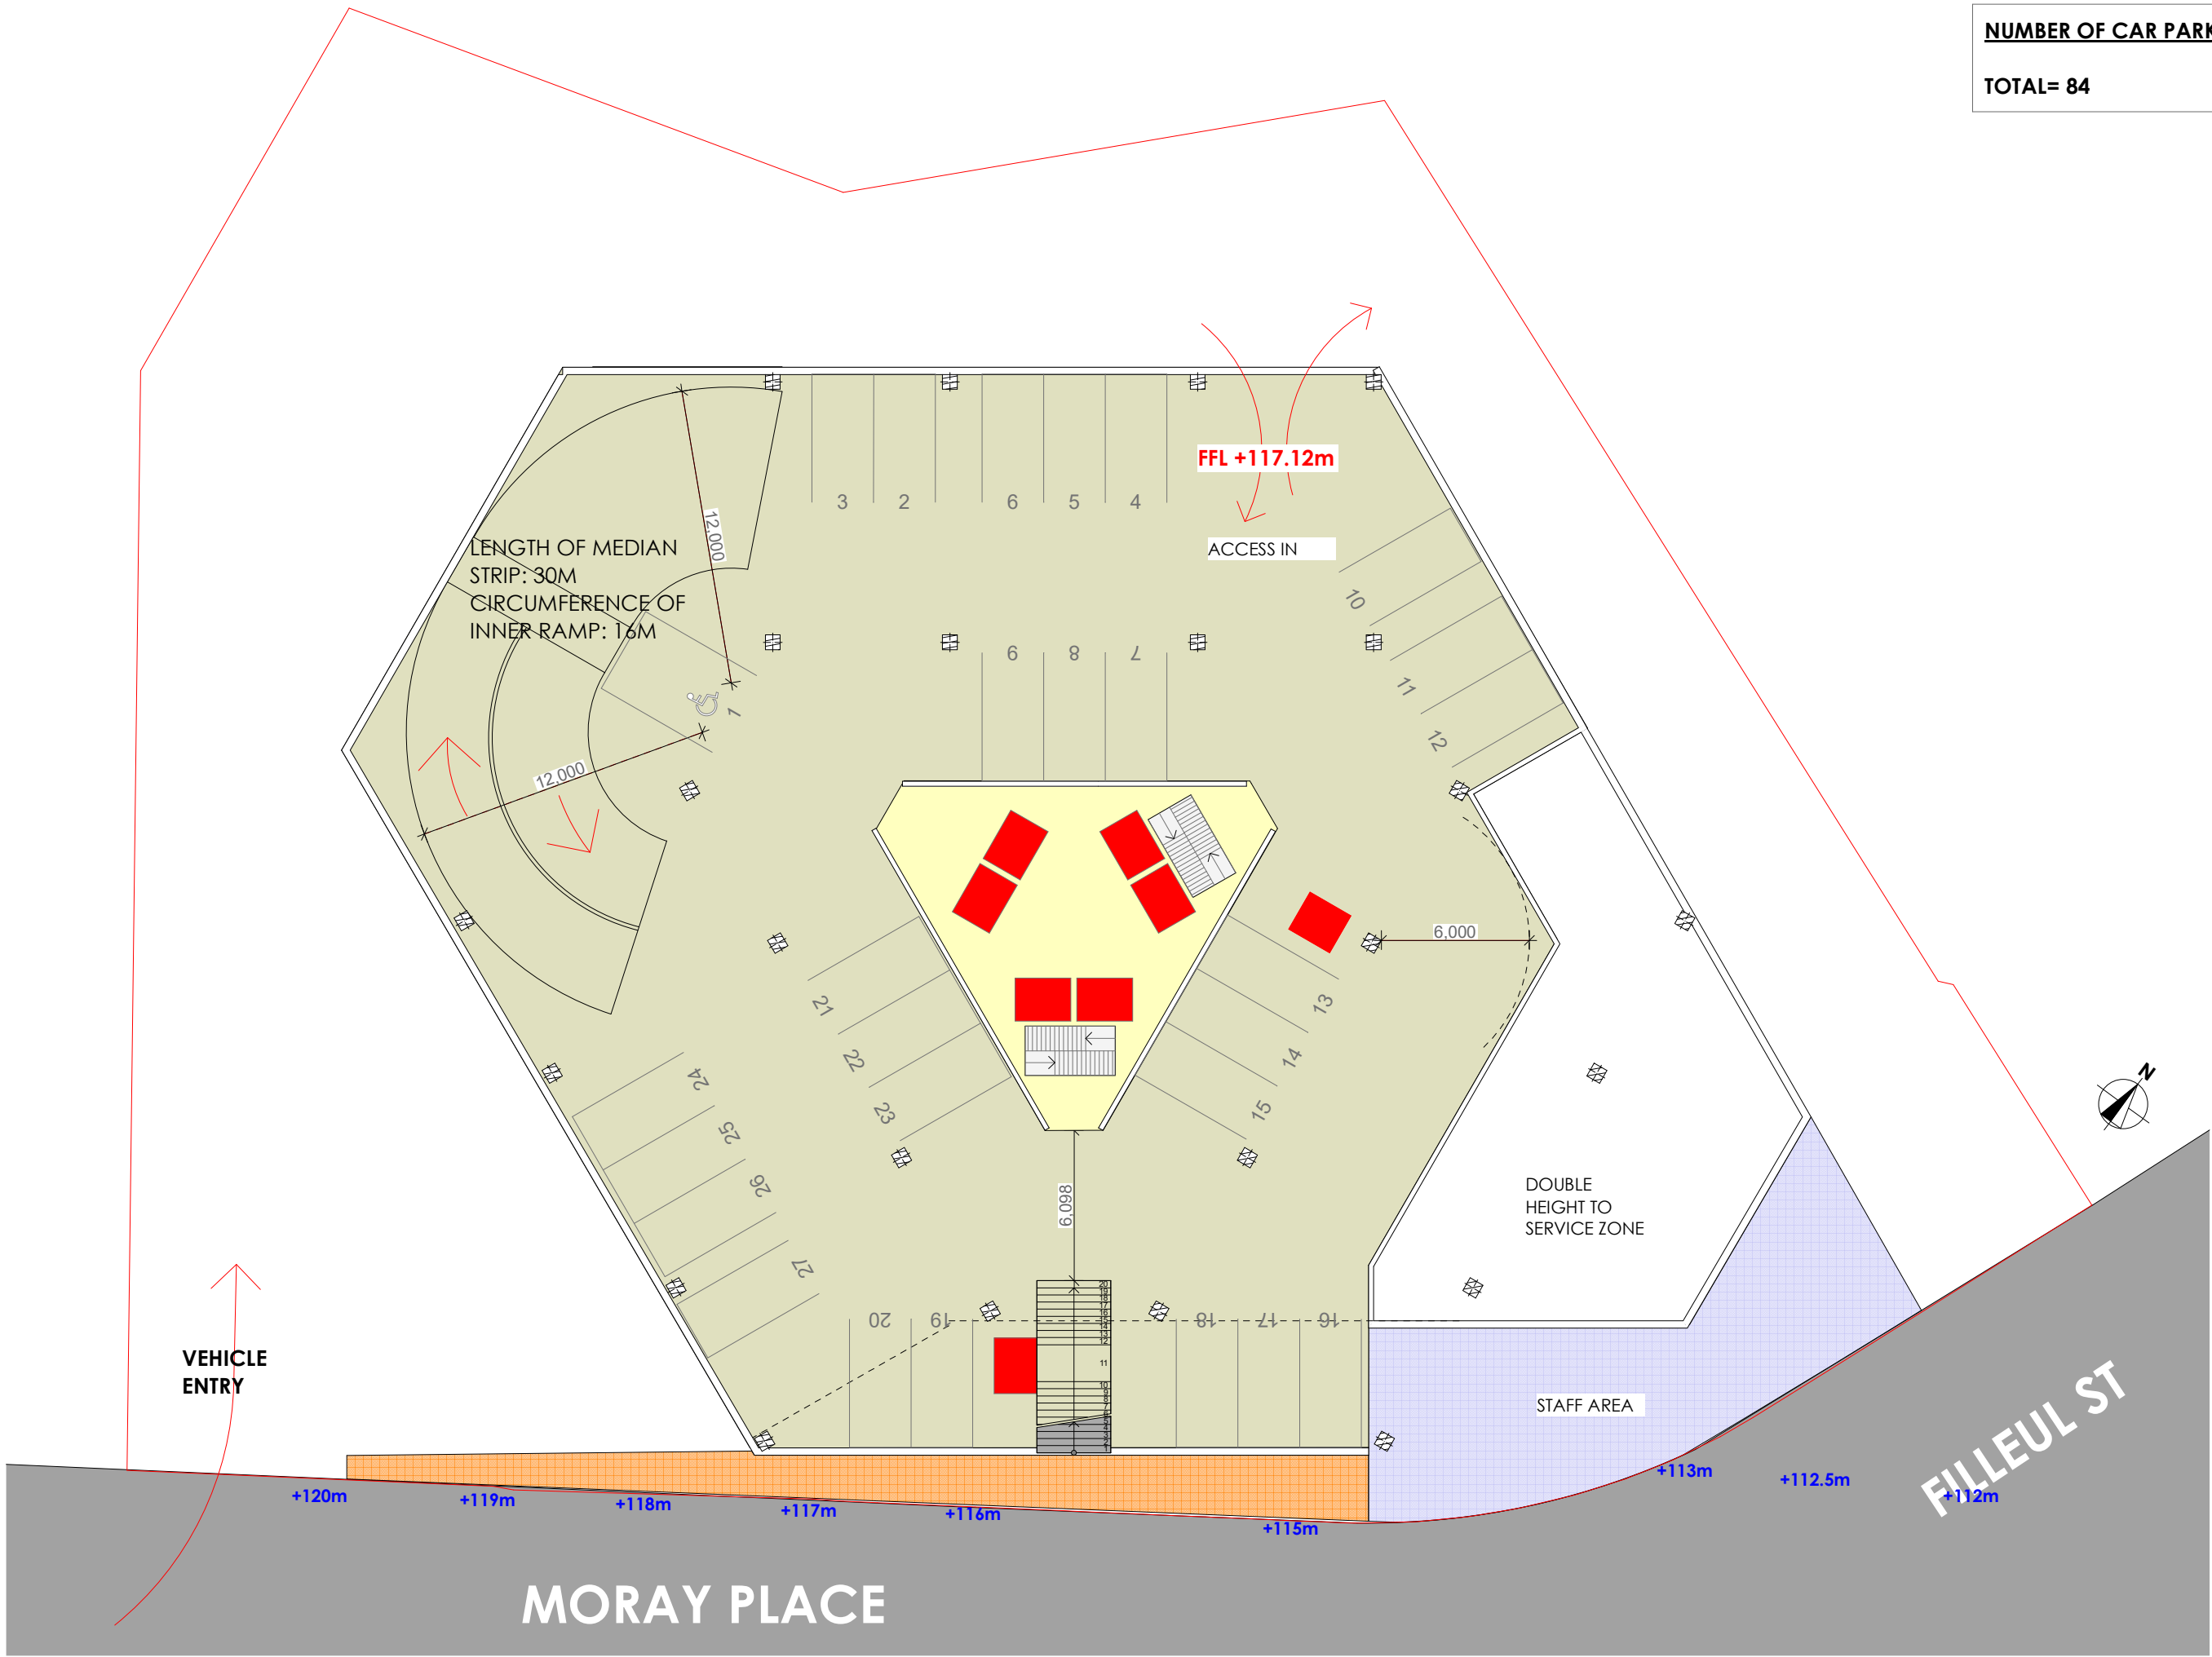

NUMBER OF CAR PARKS

TOTAL= 84

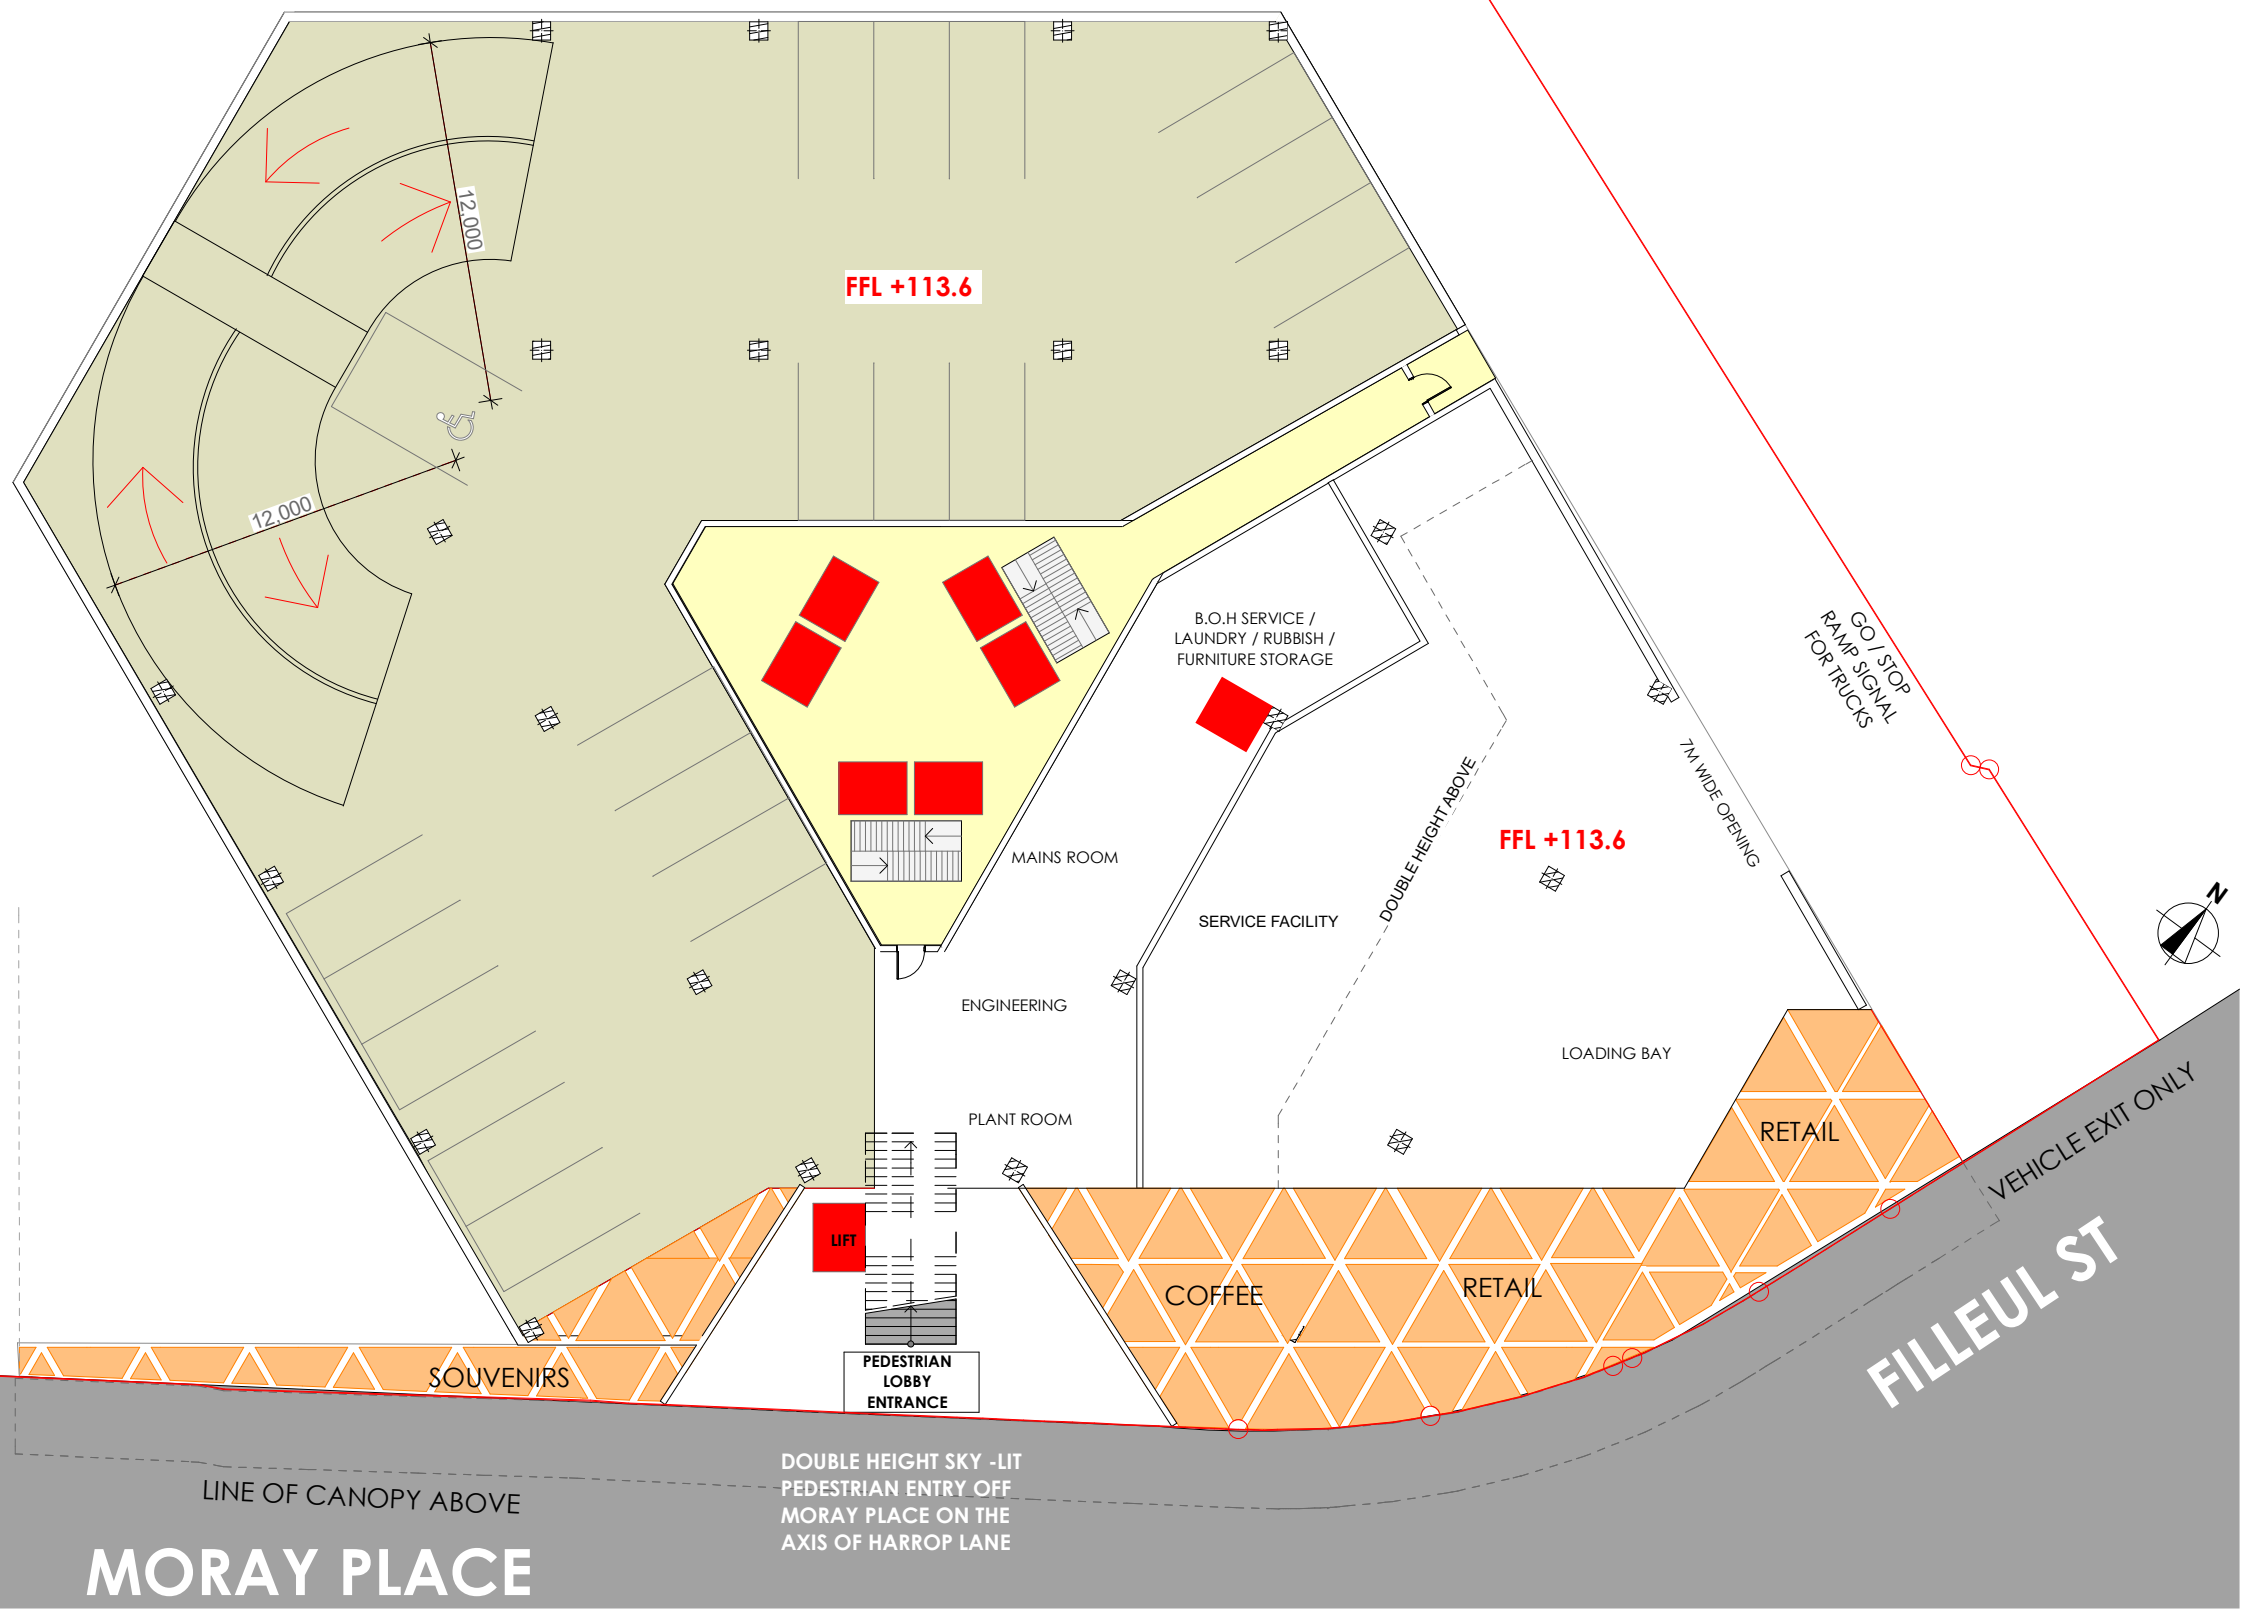

DUNEDIN MORAY PLACE HOTEL -
HEIGHT / MASS OPTION
MORAY PLACE, DUNEDIN
LEVEL 1

THOM CRAIG ARCHITECTS LTD

94 Coleridge Street, Sydenham TEL 64 3 943 9980
PO Box 7520 Sydenham 8014 FAX 64 3 943 9981
Christchurch, New Zealand WEB thomcraig.com

COPYRIGHT 2009, THOM CRAIG ARCHITECTS LTD. ALL DESIGNS, PLANS, DRAWINGS, IMAGES, INTELLECTUAL PROPERTY BELONGS TO THOM CRAIG ARCHITECTS LTD AND IS SUBJECT TO COPYRIGHT

DATE: 9/08/2017 SCALE: 1:250 @ A3

NUMBER OF CAR PARKS

TOTAL= 84




DUNEDIN MORAY PLACE HOTEL -
HEIGHT / MASS OPTION
MORAY PLACE, DUNEDIN
LEVEL 0

DATE: 9/08/2017 SCALE: 1:250 @ A3

THOM CRAIG ARCHITECTS LTD

94 Coleridge Street, Sydenham TEL 64 3 943 9980
PO Box 7520 Sydenham 8014 FAX 64 3 943 9981
Christchurch, New Zealand WEB thomcraig.com

COPYRIGHT 2009, THOM CRAIG ARCHITECTS LTD. ALL DESIGNS, PLANS, DRAWINGS, IMAGES, INTELLECTUAL PROPERTY BELONGS TO THOM CRAIG ARCHITECTS LTD AND IS SUBJECT TO COPYRIGHT

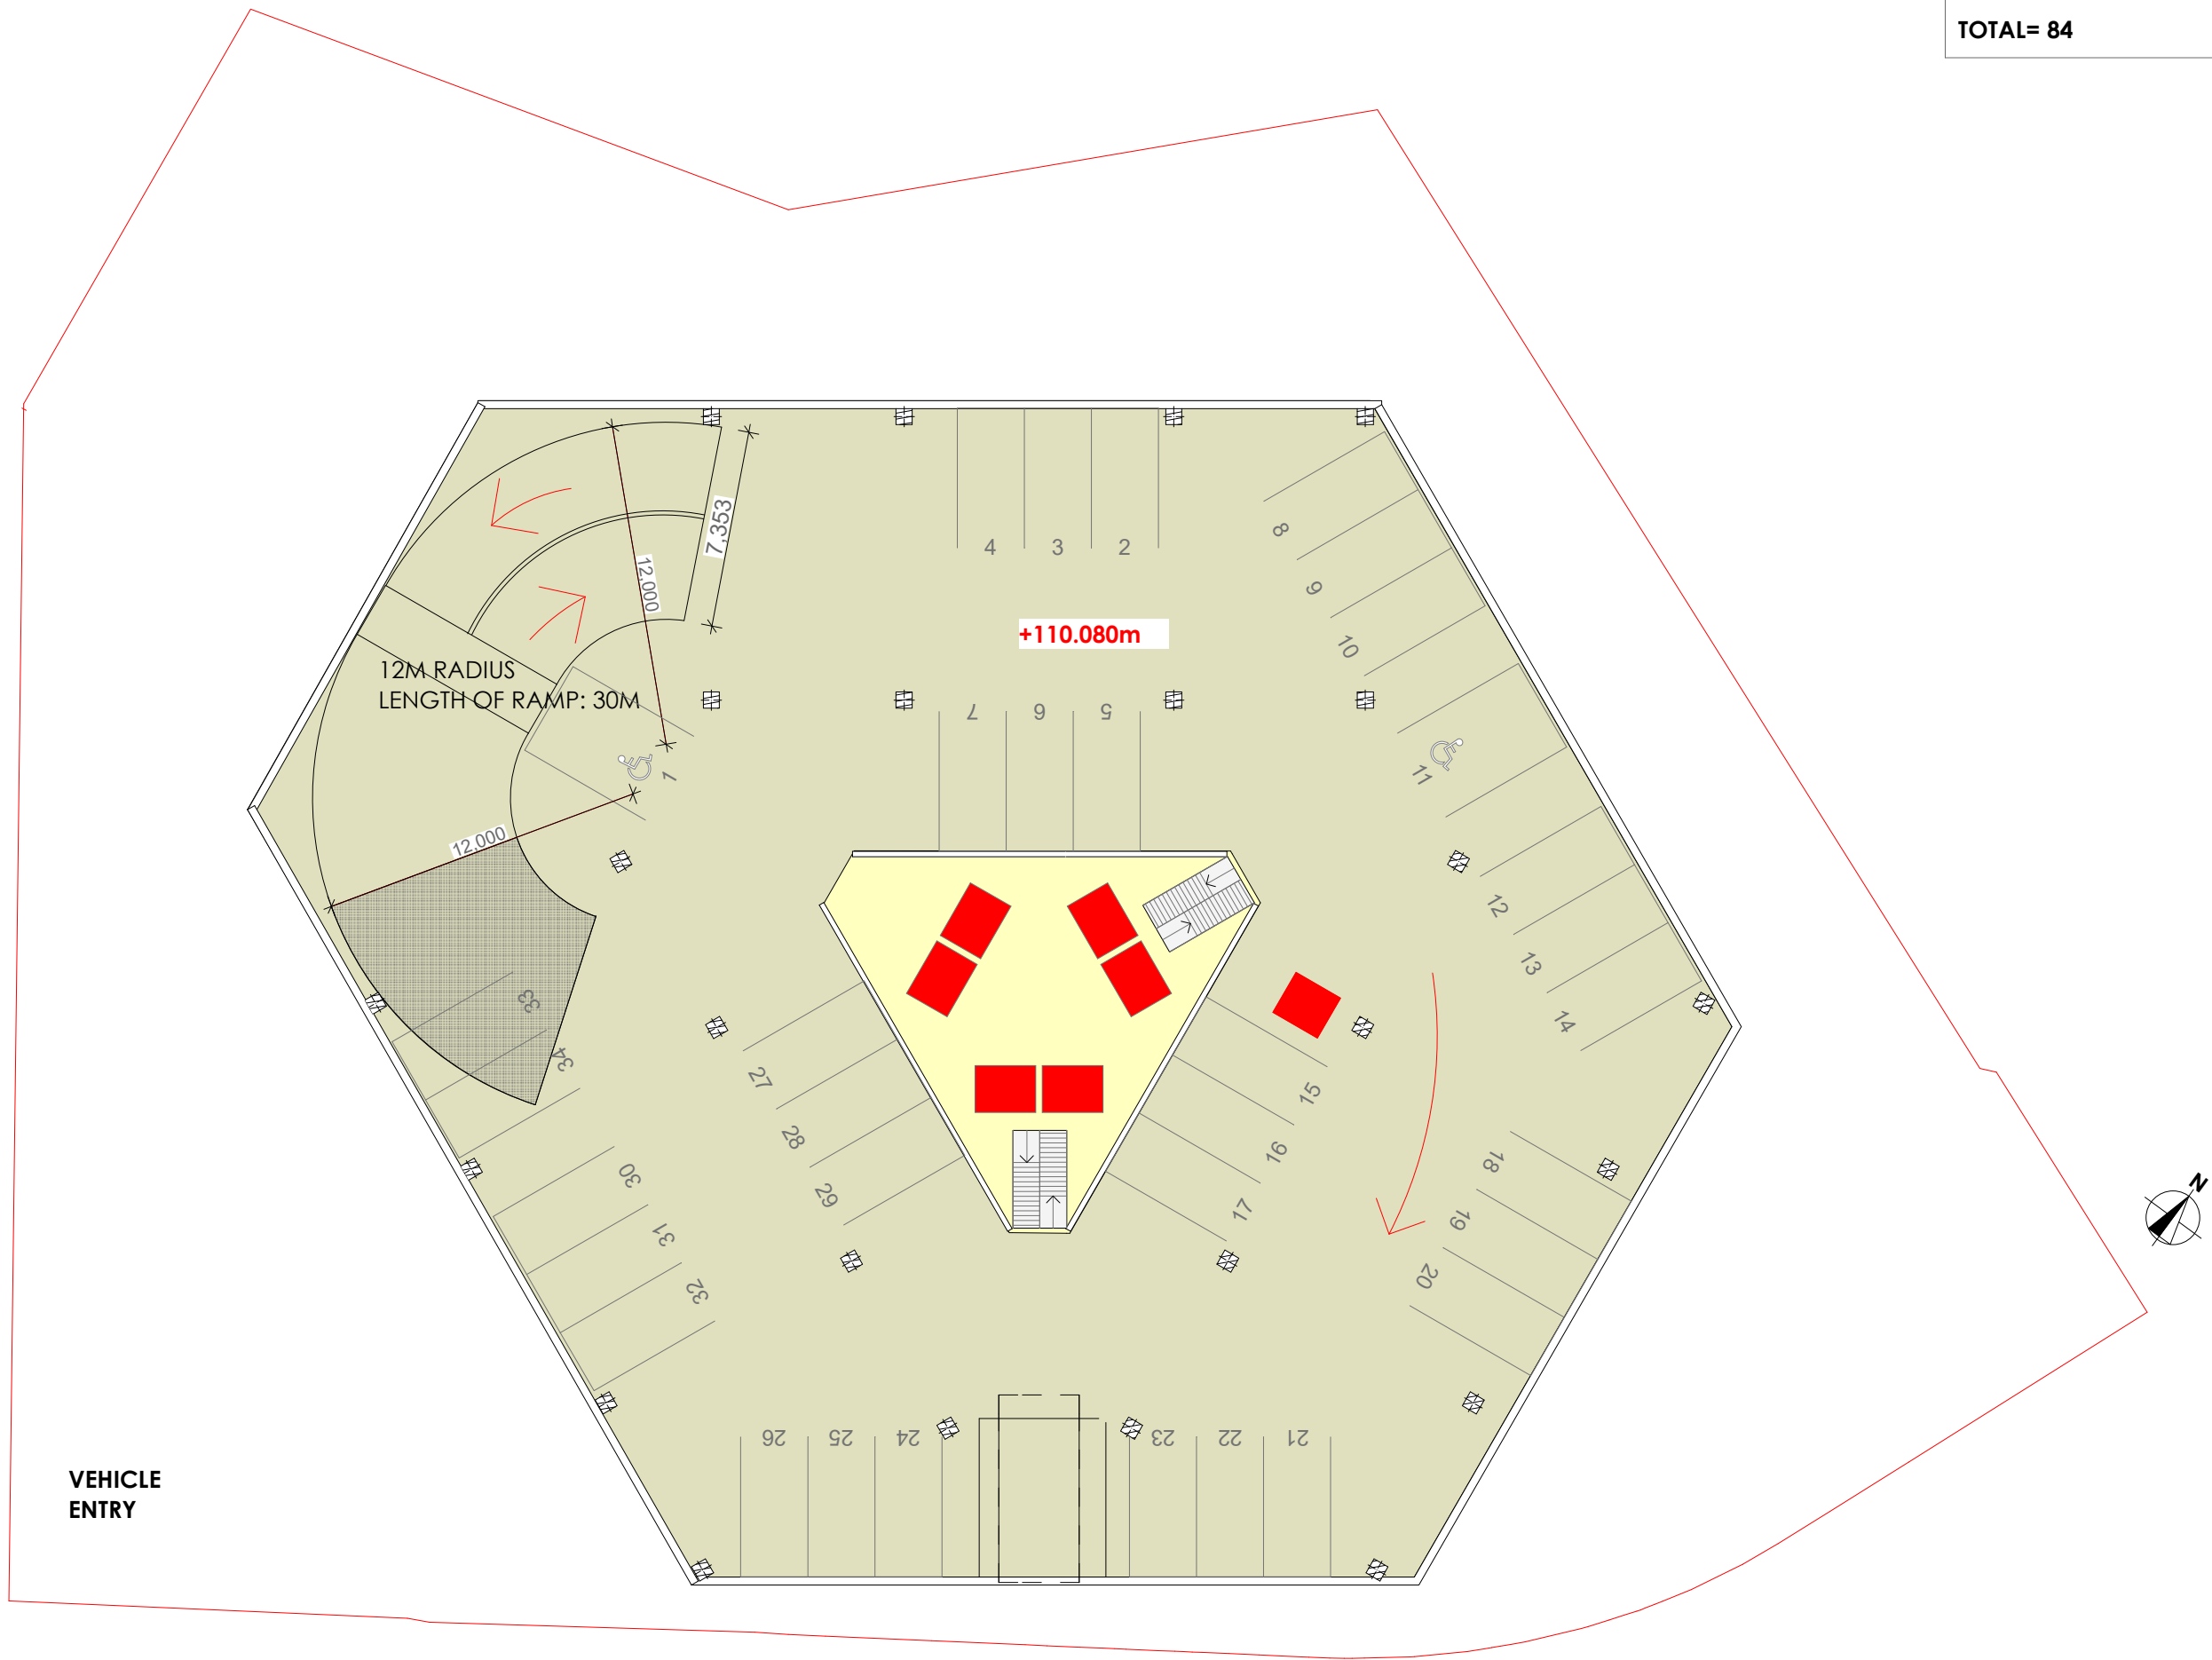

LEGEND

HOTEL UNIT (34m²)

TWIN KEY HOTEL UNIT (41m²)



DUNEDIN MORAY PLACE HOTEL -
HEIGHT / MASS OPTION
MORAY PLACE, DUNEDIN
LEVEL 5-12 TYPICAL PLAN


DATE: 9/08/2017 SCALE: 1:250 @ A3


THOM CRAIG ARCHITECTS LTD

94 Coleridge Street, Sydenham TEL 64 3 943 9980
PO Box 7520 Sydenham 8014 FAX 64 3 943 9981
Christchurch, New Zealand WEB thomcraig.com

COPYRIGHT 2009, THOM CRAIG ARCHITECTS LTD. ALL DESIGNS, PLANS, DRAWINGS, IMAGES, INTELLECTUAL PROPERTY BELONGS TO THOM CRAIG ARCHITECTS LTD AND IS SUBJECT TO COPYRIGHT

LEVEL 5 - 12 TYPICAL PLAN

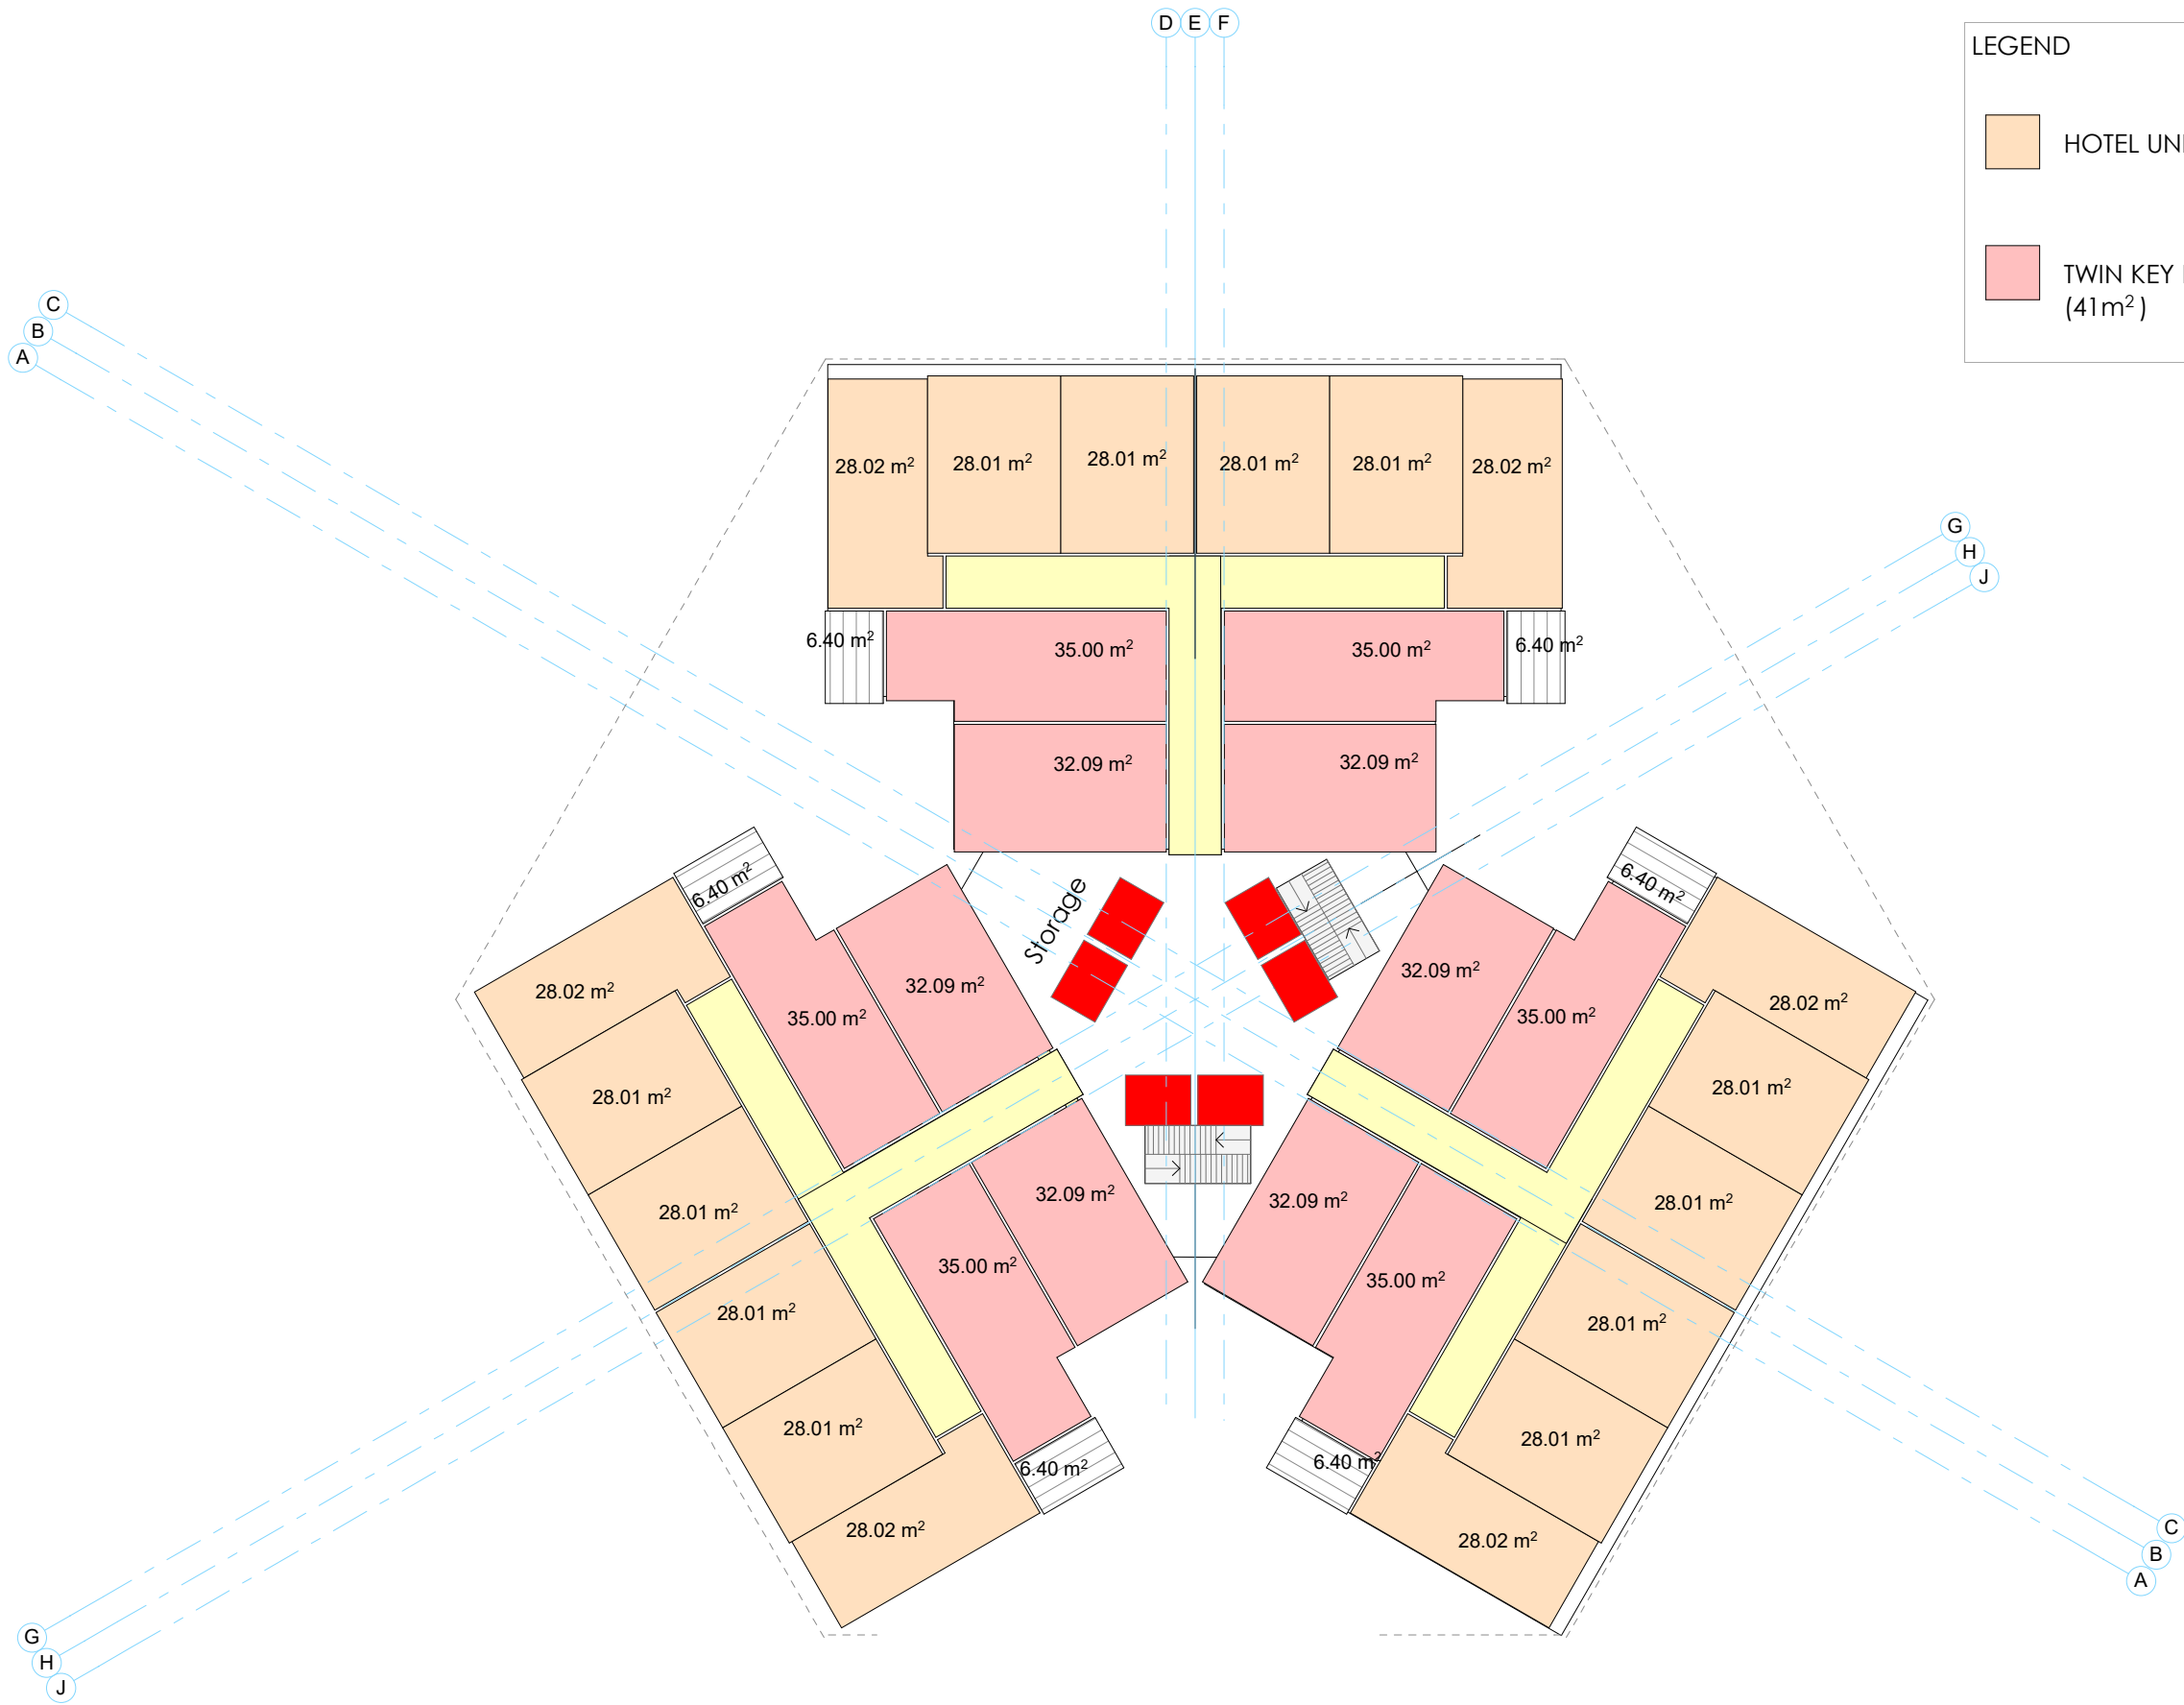

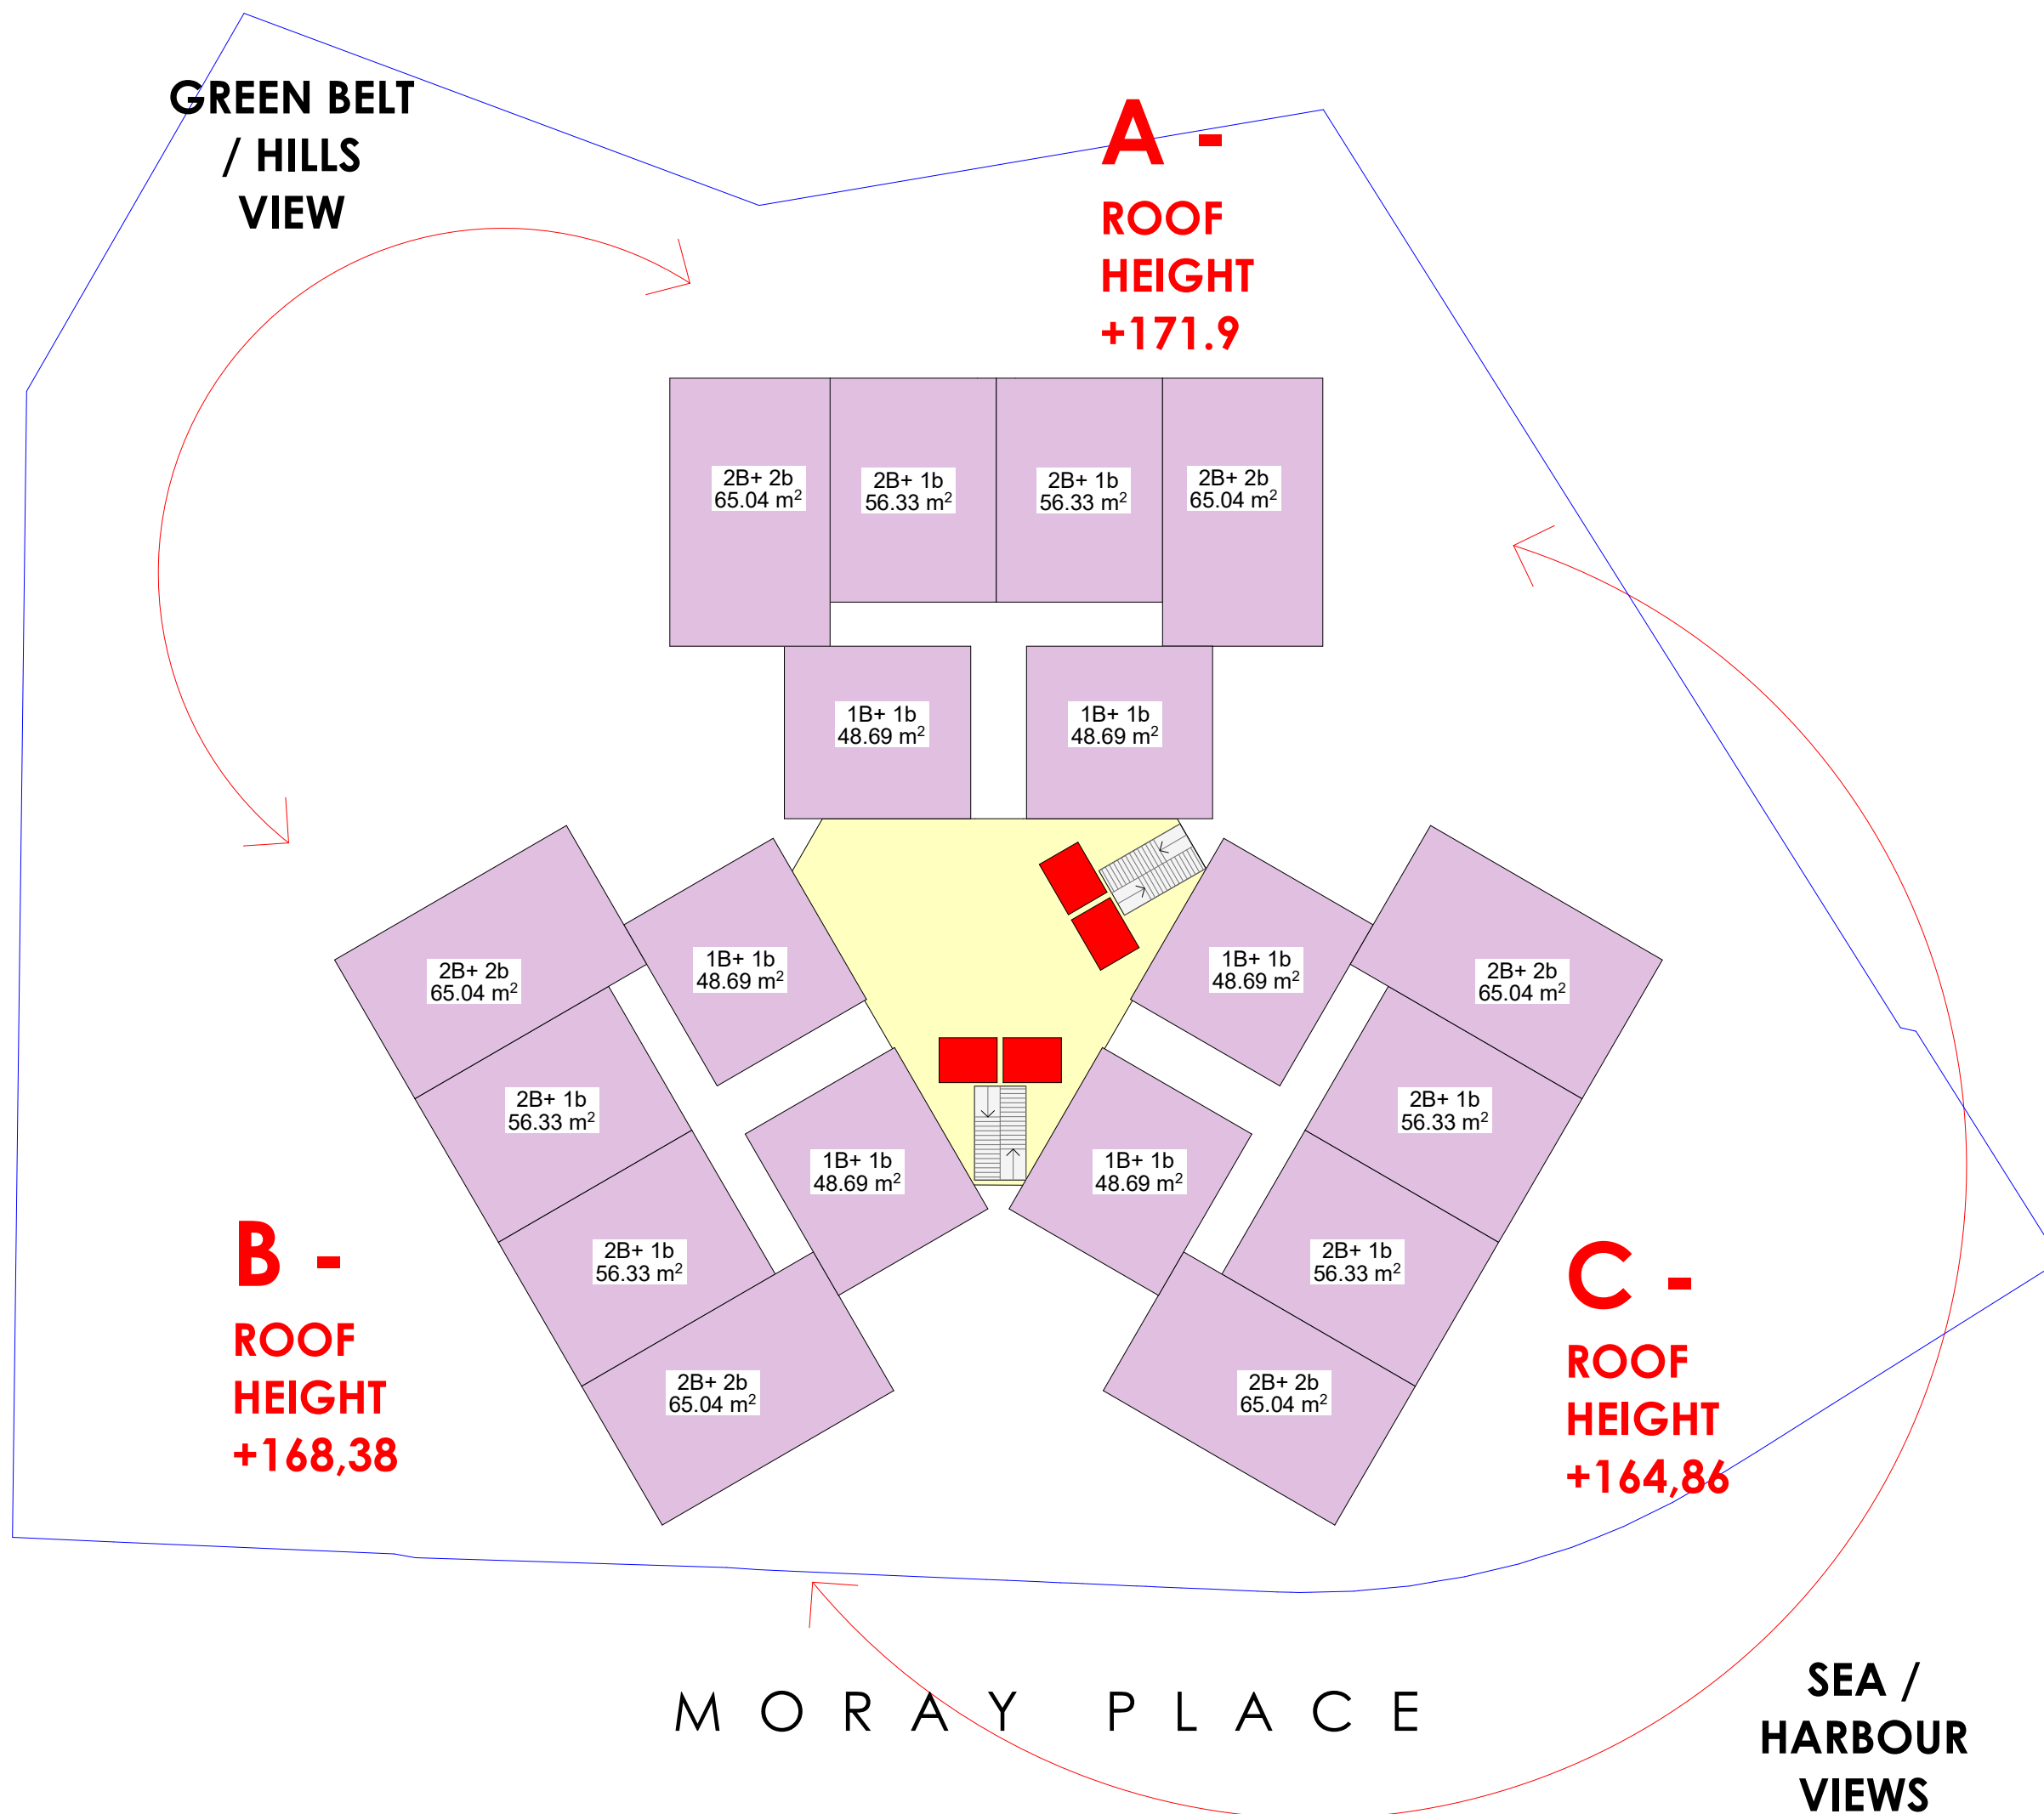



DATE: 9/08/2017 SCALE: 1:250 @ A3

94 Coleridge Street, Sydenham TEL 64 3 943 9980
PO Box 7520 Sydenham 8014 FAX 64 3 943 9981
Christchurch, New Zealand WEB thomcraig.com

COPYRIGHT 2009. THOM CRAIG ARCHITECTS LTD. ALL DESIGNS, PLANS, DRAWINGS, IMAGES. INTELLECTUAL PROPERTY BELONGS TO THOM CRAIG ARCHITECTS LTD AND IS SUBJECT TO COPYRIGHT

