

New Zealand Cricket and Otago Cricket Association Inc.

Description of proposed indoor cricket training facility at Logan Park, Dunedin

DESCRIPTION OF ACTIVITY

NZC and Otago Cricket Association (OCA) applied for and have been granted land use consent (LUC-2025-345) to construct a year-round indoor cricket training facility at 33 Logan Park Drive on an area formerly part of the Tennis Otago Inc. facility. This facility will include 14 natural grass and four artificial cricket pitches.

The proposed 'Cravo' structure to house the cricket pitches is approximately 22m wide, 66m long and 7m high resulting in a building with a footprint of 1452m². The total area occupied will amount to 2,240m² approx.

The purpose of the proposed indoor cricket training facility complex is to provide domestic and international players with access to grass and indoor practice wickets year around. The proposal requires some earthworks to prepare the base and construct the cricket pitches and the removal of the existing asphalt tennis courts. The artificial pitches at the facility will be available to school and club cricket, and potentially for other community uses, with bookings managed by Otago Cricket Assn.

The facility will have internal lighting however, it will not be in use beyond 9-30pm at night.

Location for NZC/OCA cricket training facility shown outlined in blue on now disused tennis courts at Tennis Otago Centre at Logan Park.



Logan Park location

The development of the indoor cricket training facility at Logan Park, on an area previously redundant tennis courts, places it close to the city's major cricket sports ground at Otago University Oval and to the administrative offices for Otago Cricket Assn. The activity itself involves sport in a purpose-built structure in a location where it is compatible with and surrounded by a mix of sport and recreational activities and associated sporting building complexes as well as large, open grassed areas.



Site Plans, Cravo Structure Design Specs and impression of completed indoor cricket training facility.



Key

- Approximate location and extent of lease boundaries
- Cravo structure
- Indoor pitches - mix of natural and artificial pitches
- Paving

SCALE 1:500

Dimensions are not to be scaled from this drawing. Contractor to check all dimensions on site before commencing work. All discrepancies must be reported to Feldspar. This drawing is the property of Feldspar and copyright is reserved by them. The drawing is loaned on the condition that it is not copied or disclosed by or to any unauthorized persons without prior written consent from Feldspar.

 Feldspar Associates Mezzanine Floor Burns House Corner of Otago and George Street PO Box 5043 Dunedin	PROJECT INDOOR TRAINING FACILITY - OTAGO CRICKET LOGAN PARK - DUNEDIN	DRAWING TITLE SITE PLAN	PROJECT NO. 2019-000	DATE 01-07-2025
			DRAWN BY MT	SHEET SIZE A3
			PROJECT STATUS INFORMATION	FS1.00 A


LEGEND	
	CUT HATCH
	FILL HATCH
	CUT CONTOURS
	FILL CONTOURS
0.2	CONTOUR LABELS

TOPSOIL VOLUME:
AREA OF DISTURBED WORKS = 2240m²

CUT FILL VOLUMES:
CUT = 62m³
FILL = 459m³
BALANCE = 397m³

EARTHWORKS QUANTITIES BASED ON:
- CUT FILL VOLUME SHOWS THE DIFFERENCE BETWEEN EXISTING ASPHALT LEVEL TO THE TOP OF THE TURF.

LEGEND	
	SILT FENCE

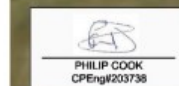

IMPORTANT NOTE: PRODUCER STATEMENTS

PS4 WILL NOT BE ISSUED AT COMPLETION OF WORKS UNLESS ALL REQUIRED TESTS AND INSPECTIONS HAVE BEEN NOTIFIED TO COOK COSTELLO AND COMPLETED DURING CONSTRUCTION



C		PROJECT DETAILS	
B		OTAGO CRICKET ASSOCIATION	
A		LOGAN PARK	
REV.		33 LOGAN PARK DRIVE	
1ST ISSUE		DUNEDIN	
REVISION DETAILS		KH PC	
DRAWN APP.			

TITLE	
EROSION SEDIMENT CONTROL PLAN & BULK EARTHWORKS	


DATE CREATED		DRAWN		DESIGNED		APPROVED	
??/??/2025		K HANSARD		E THOMPSON		P COOK	
COL REF NO		SCALE		STATUS		FOR APPROVAL	
17235-001		1:500 @ A3					
DWS NUMBER		DD200		REVISION		A	


DATE PLOTTED: Wednesday, 8 October 2025 6:53:16 am FILE PATH: Z:\17000-17499\17235 - Otago Cricket (Tonga Park) Marquet\17235-001\3 - Cw\3.2 - CAD\00200 ESCP & Bulk Earthworks Plan.dwg

© CCL 2016 LTD - DO NOT REPRODUCE WITHOUT WRITTEN AUTHORITY




Cravo Design Plans

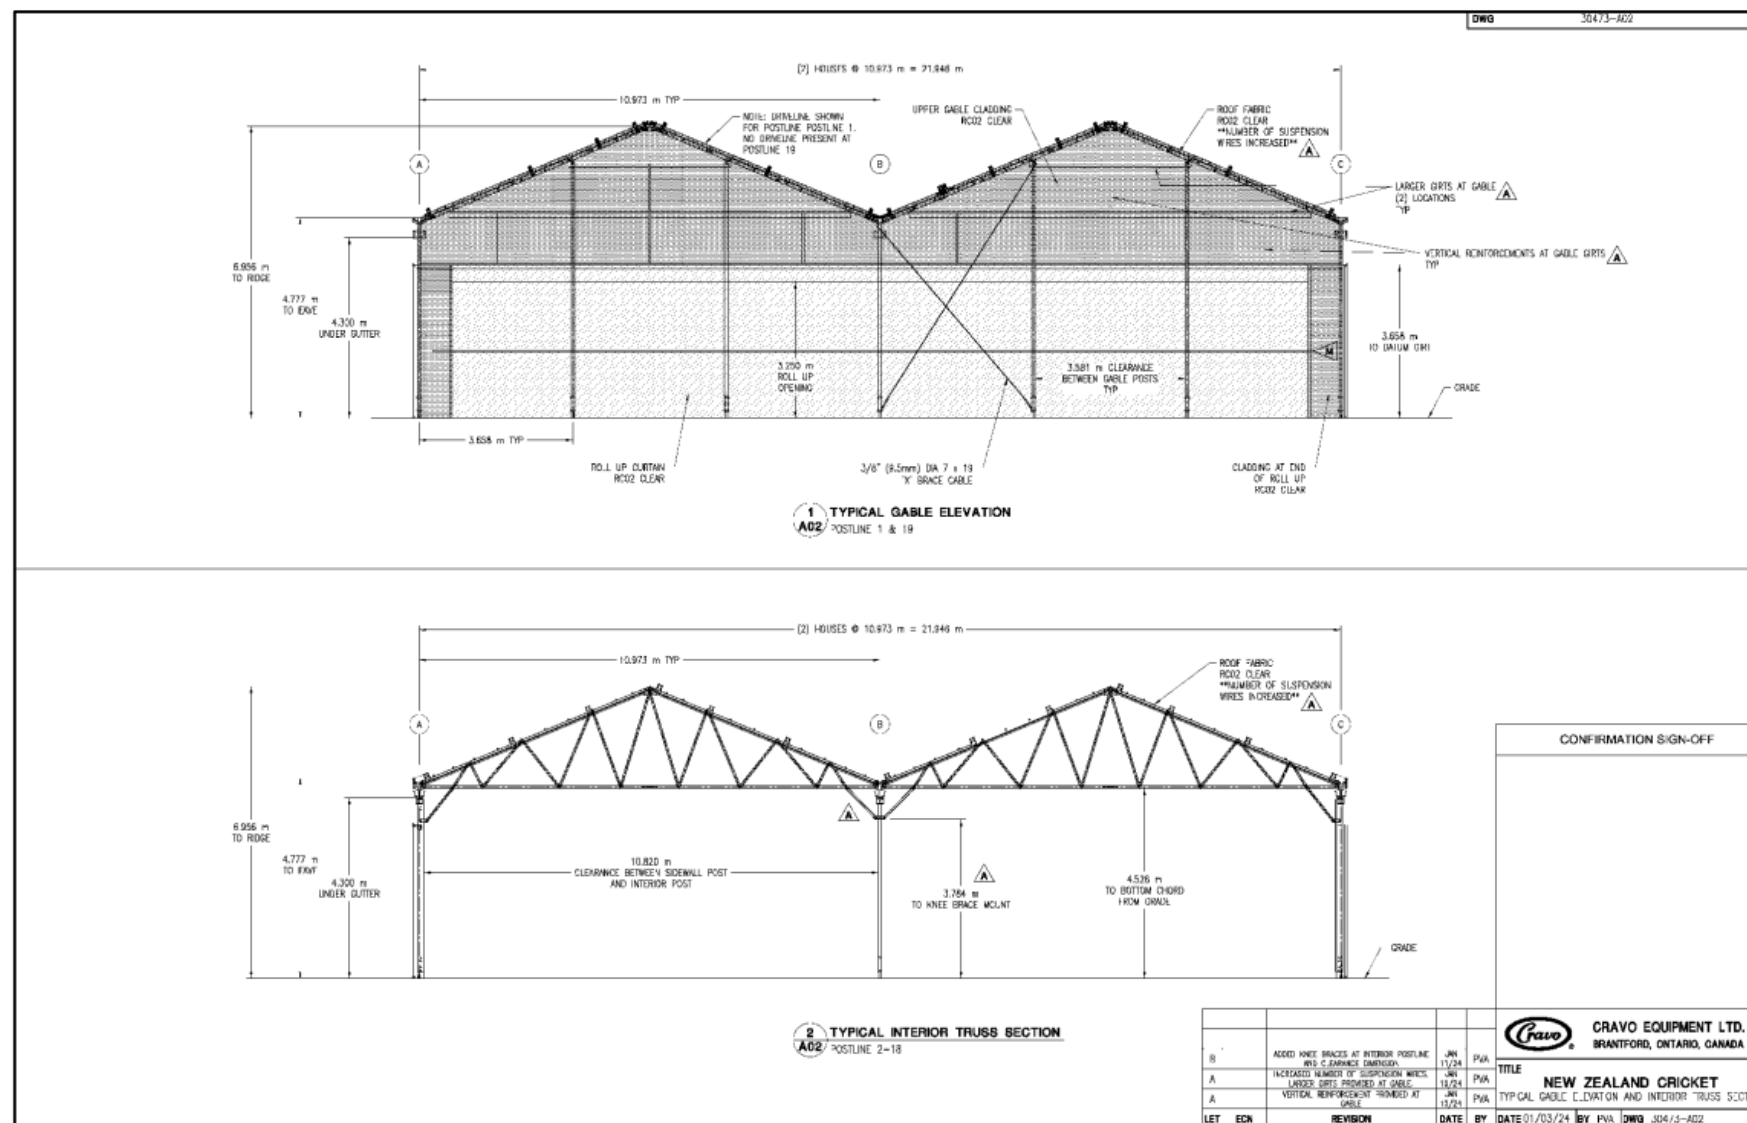

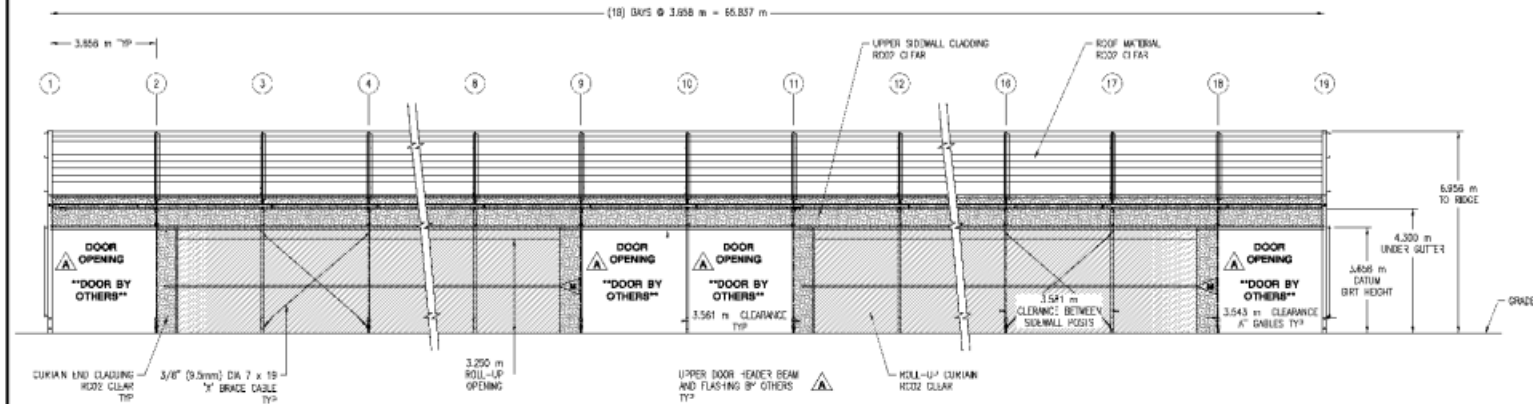

1 SIDEWALL ELEVATION
A03 / POST IN C

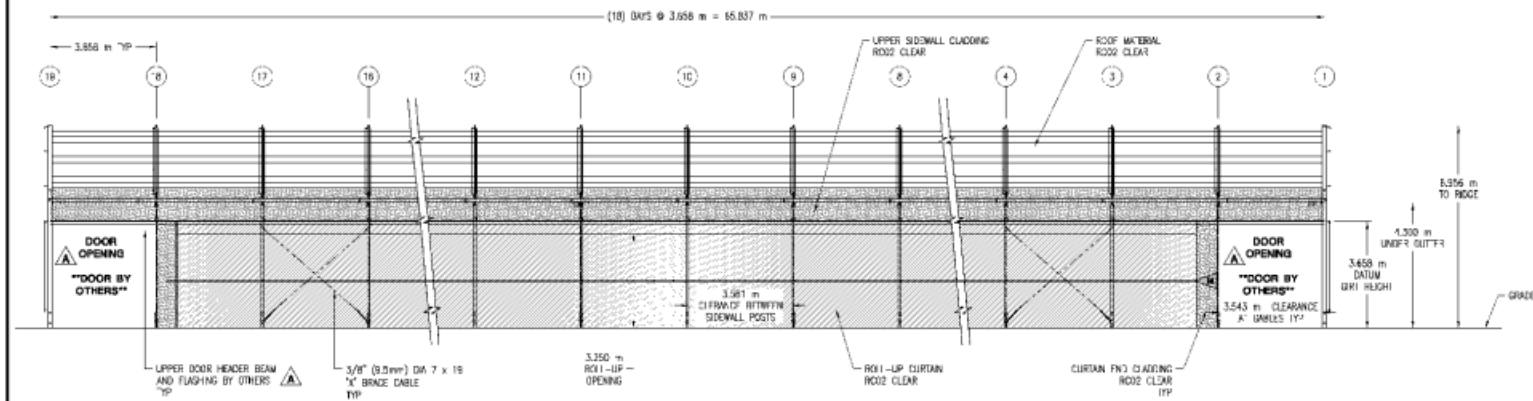

2 SIDEWALL ELEVATION
A03 / POST JNE A

CONFIRMATION SIGN-OFF

Cravo CRAVO EQUIPMENT LTD.
BRANTFORD, ONTARIO, CANADA

TITLE
NEW ZEALAND CRICKET
S IDEWALL ELEVATIONS

LET	ECN	REVISION	DATE	BY
A		REMOVED SLIDING DOUBLE DOORS BY OTHERS. ADDED NOTE FOR DOUBLE HEADER AND FLASHING	JAN 10/24	JSA
A			JAN 10/24	PSA

DATE 11/05/23 BY TH DWG 30473-A03

Impression of completed indoor cricket training facility (pale blue building).

