


PROFILE LINE A-A'

Hz. Scale: 1:1,000
Vt. Scale: 1:200

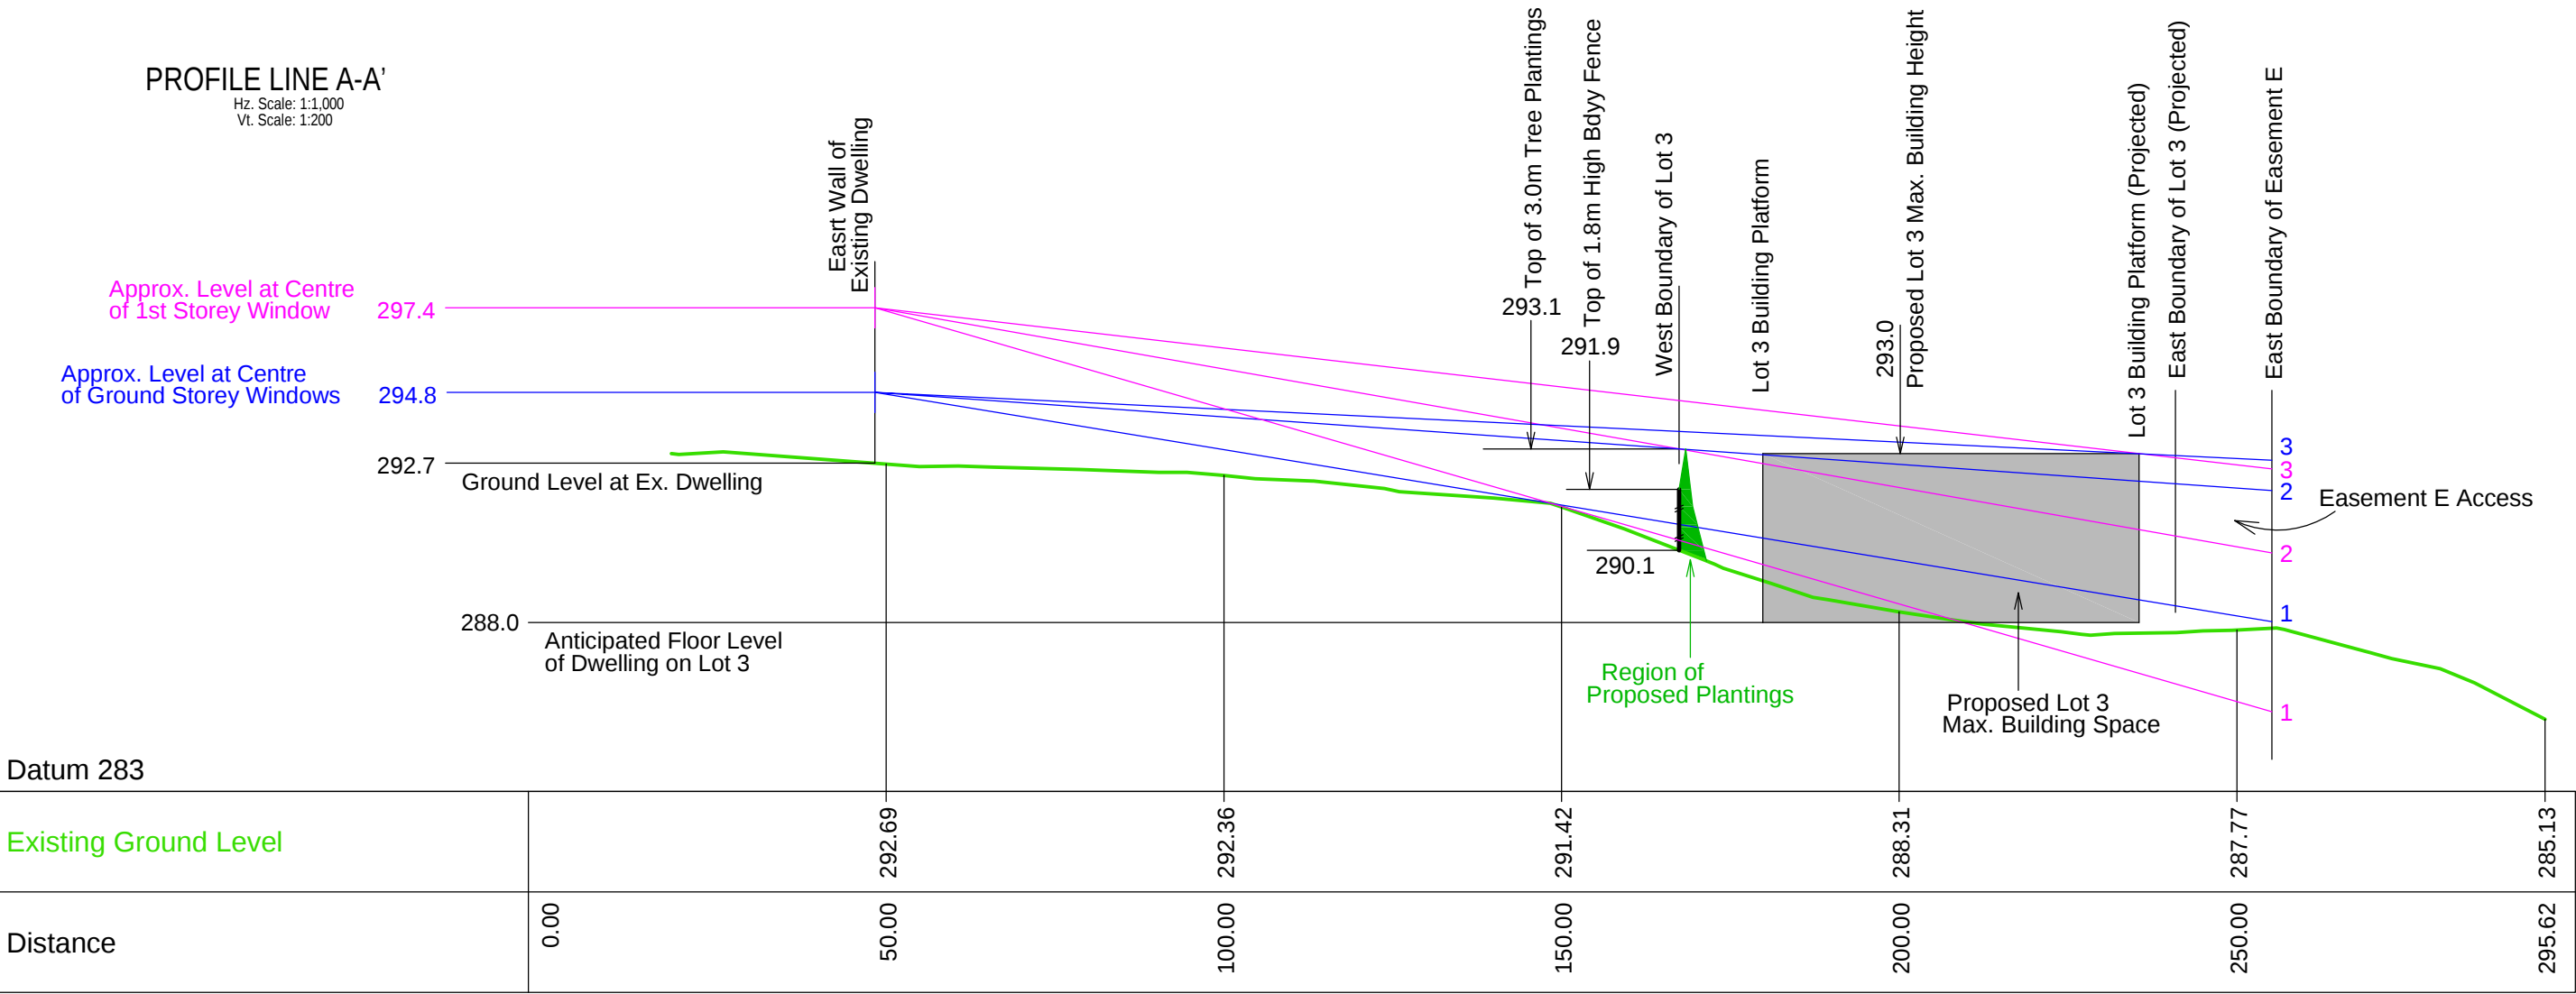

NOTES:

1. Window heights of existing dwelling have been gauged from site photographs.
2. View lines shown 1 and 1 are from respective windows to high point in existing ground.
3. View lines shown 2 and 2 are from respective windows to top of proposed planting.
4. View lines shown 3 and 3 are from respective windows to highest line of building space.

NOTES:

1. Trees and plants to be installed at 2.0m spacings (each row offset from previous).
2. Trees to be installed at 1.8m height maturity, to grow to 3.0m height over 2 years.
3. Consent Notice to be installed on Titles for Lots 1 and 3 to ensure ongoing maintenance of fence and plantings.

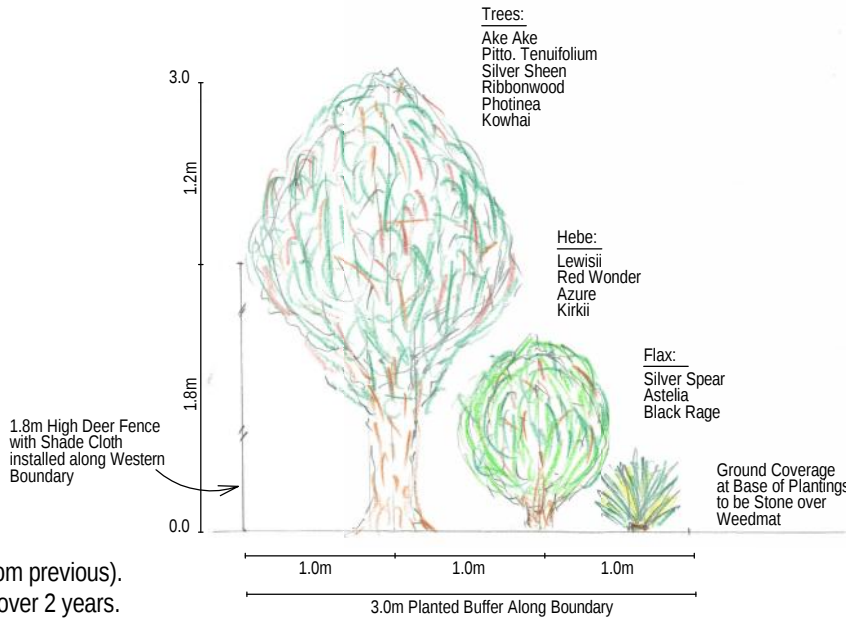


DIAGRAM OF PLANTED BUFFER CORRIDOR

Diagram Scale: 1:50

Client/Location:

LOTS 1, 2 & 3 BEING A PROPOSED
BOUNDARY ADJUSTMENT SUBDIVISION
OF LOTS 5, 7 & 9 DP 470050

PATERSONPITTSGROUP
Surveying • Planning • Engineering

Your Land Professionals
www.ppgroup.co.nz
0800 PPGROUP



DUNEDIN:
229 Moray Place.
PO Box 5933,
Dunedin 9058.
T 03 477 3245
F 03 474 0484
E dunedin@ppgroup.co.nz

© COPYRIGHT. This drawing, content and design remains the property of Paterson Pitts Partners Limited and may not be reproduced in part or full or altered without the written permission of Paterson Pitts Partners Limited. This drawing and its content shall only be used for the purpose for which it is intended. No liability shall be accepted by Paterson Pitts Partners Limited for its unauthorized use.

Surveyed by: ---
Designed by: KAB
Drawn by: KAB
Checked by: KAB
Approved by: KAB
Job Ref: D14955

Original Size: A3
Scale: Hz. 1:1,000
Vt. 1:200
DO NOT SCALE
Sheet No: 1 of 1
Version No: D
Date Created: 30/08/16