



WHEN PRINTED AT A3 SIZE AND HELD AT 500mm DISTANCE FROM THE EYE THIS PLAN WILL REPRESENT THE REAL SCENE

PATERSONPITTSGROUP
Surveying • Planning • Engineering
Your Land Professionals
www.ppgroup.co.nz
0800 PPGROUP



DUNEDIN:
229 Moray Place,
PO Box 5933,
Dunedin 9058.
T 03 477 3245
F 03 474 0484
E dunedin@ppgroup.co.nz

Client/Location:


Dunedin Moray Place Hotel

Purpose/Drawing Title:

Anticipated View from
96 Cargill Street (No. 4)

© COPYRIGHT. This drawing, content and design remains the property of Paterson Pitts Partners Limited and may not be reproduced in part or full or altered without the written permission of Paterson Pitts Partners Limited. This drawing and its content shall only be used for the purpose for which it is intended. No liability shall be accepted by Paterson Pitts Partners Limited for its unauthorized use.

Surveyed by:		Original Size:	Scale:
Designed by:		A3	DO NOT SCALE
Drawn by:	BWM / KAB		
Checked by:	KAB		
Approved by:	KAB		
Job Ref:	D15132	Sheet No:	Revision No:
		4 of 21	B
			Date Created:
			31/01/2017

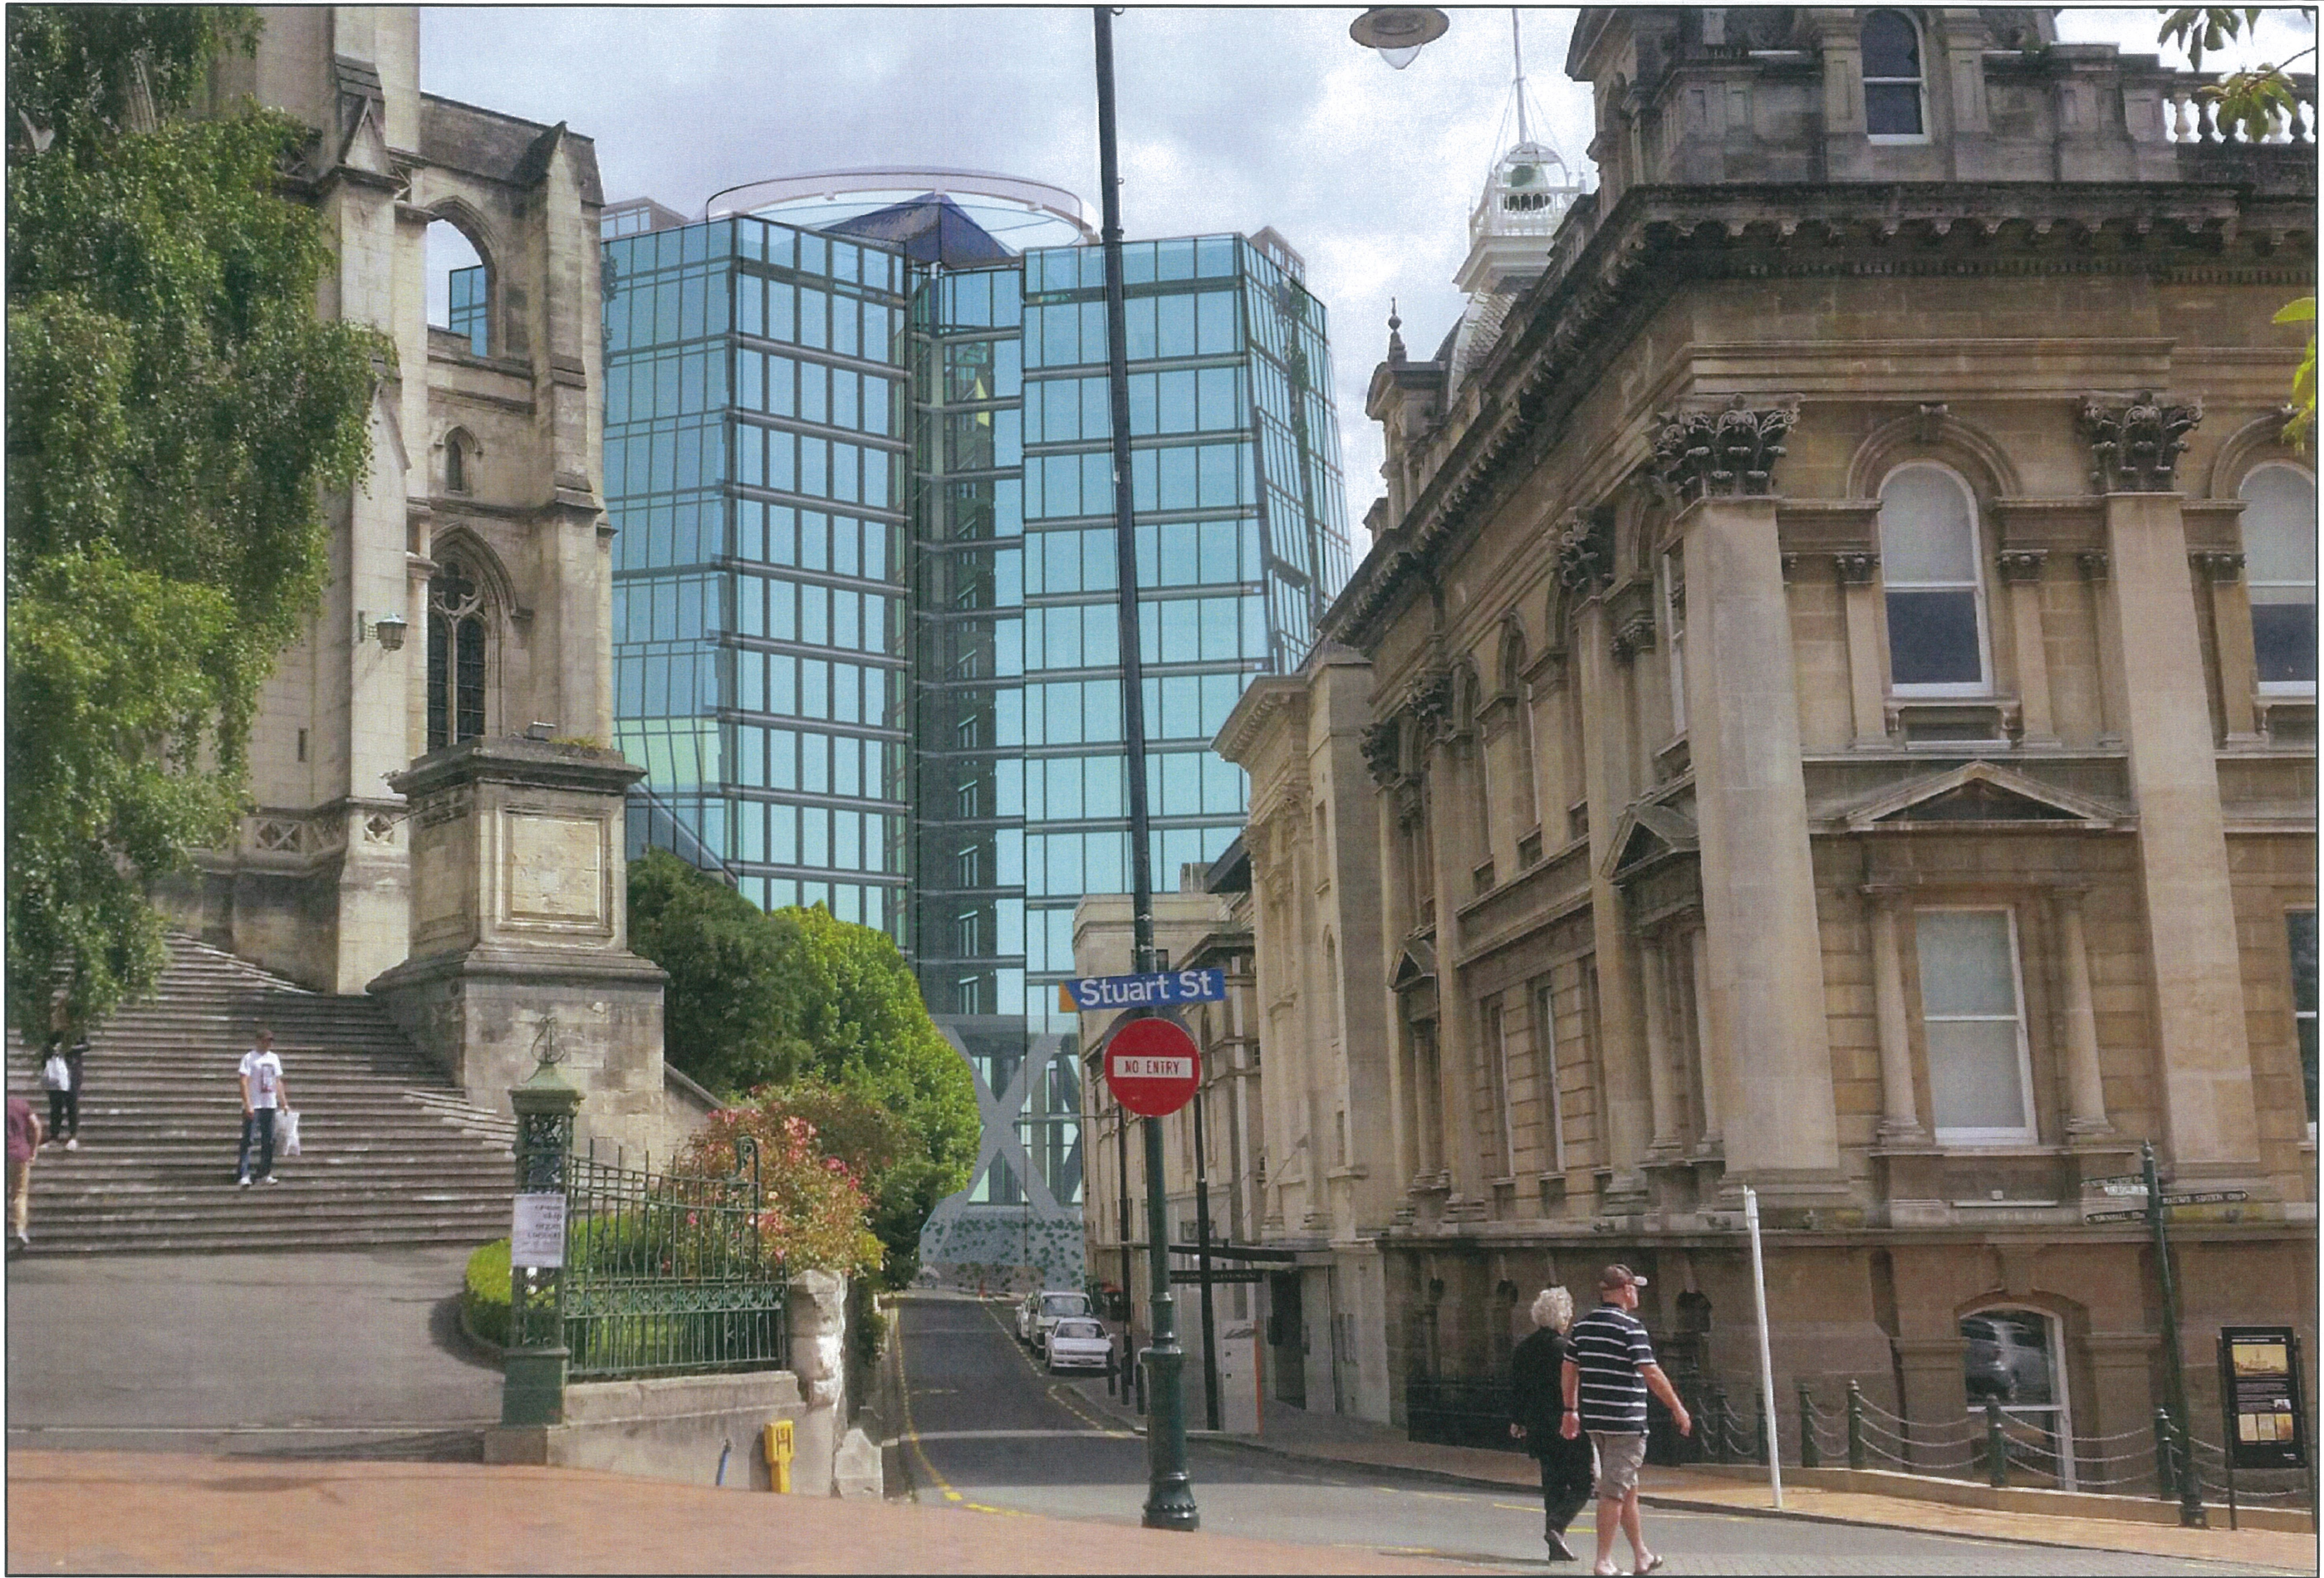

WHEN PRINTED AT A3 SIZE AND HELD AT 500mm DISTANCE FROM THE EYE THIS PLAN WILL REPRESENT THE REAL SCENE

PATERSONPITTSGROUP
Surveying • Planning • Engineering
Your Land Professionals
www.ppgroup.co.nz
0800 PPGROUP

DUNEDIN:
229 Moray Place,
PO Box 5933,
Dunedin 9058.
T 03 477 3245
F 03 474 0484
E dunedin@ppgroup.co.nz

Client/Location
Dunedin Moray Place Hotel

Purpose/Drawing Title
**Anticipated View from
Harrop Street (No. 5)**

© COPYRIGHT. This drawing, content and design remains the property of Paterson Pitts Partners Limited and may not be reproduced in part or full or altered without the written permission of Paterson Pitts Partners Limited. This drawing and its content shall only be used for the purpose for which it is intended. No liability shall be accepted by Paterson Pitts Partners Limited for its unauthorized use

Surveyed by	-	Original Size	Scale
Designed by	-	A3	DO NOT SCALE
Drawn by	BWM / KAB		
Checked by	KAB		
Approved by	KAB	Sheet No 5 of 21	Revision No B
Job Ref	D15132		Date Created 31/01/2017