

Graphic Supplement

Evidence, M W Moore

October 2015

Proposed Church, 326 Factory Road, Mosgiel



MIKE MOORE

BSc, Dip LA, MRRP, ANZILA

LANDSCAPE ARCHITECT

Po box 5076, Dunedin

Tel (03)479 0833 . fax (03) 479 0834 . cell 0274 360 163

Email m.moore@clear.net.nz

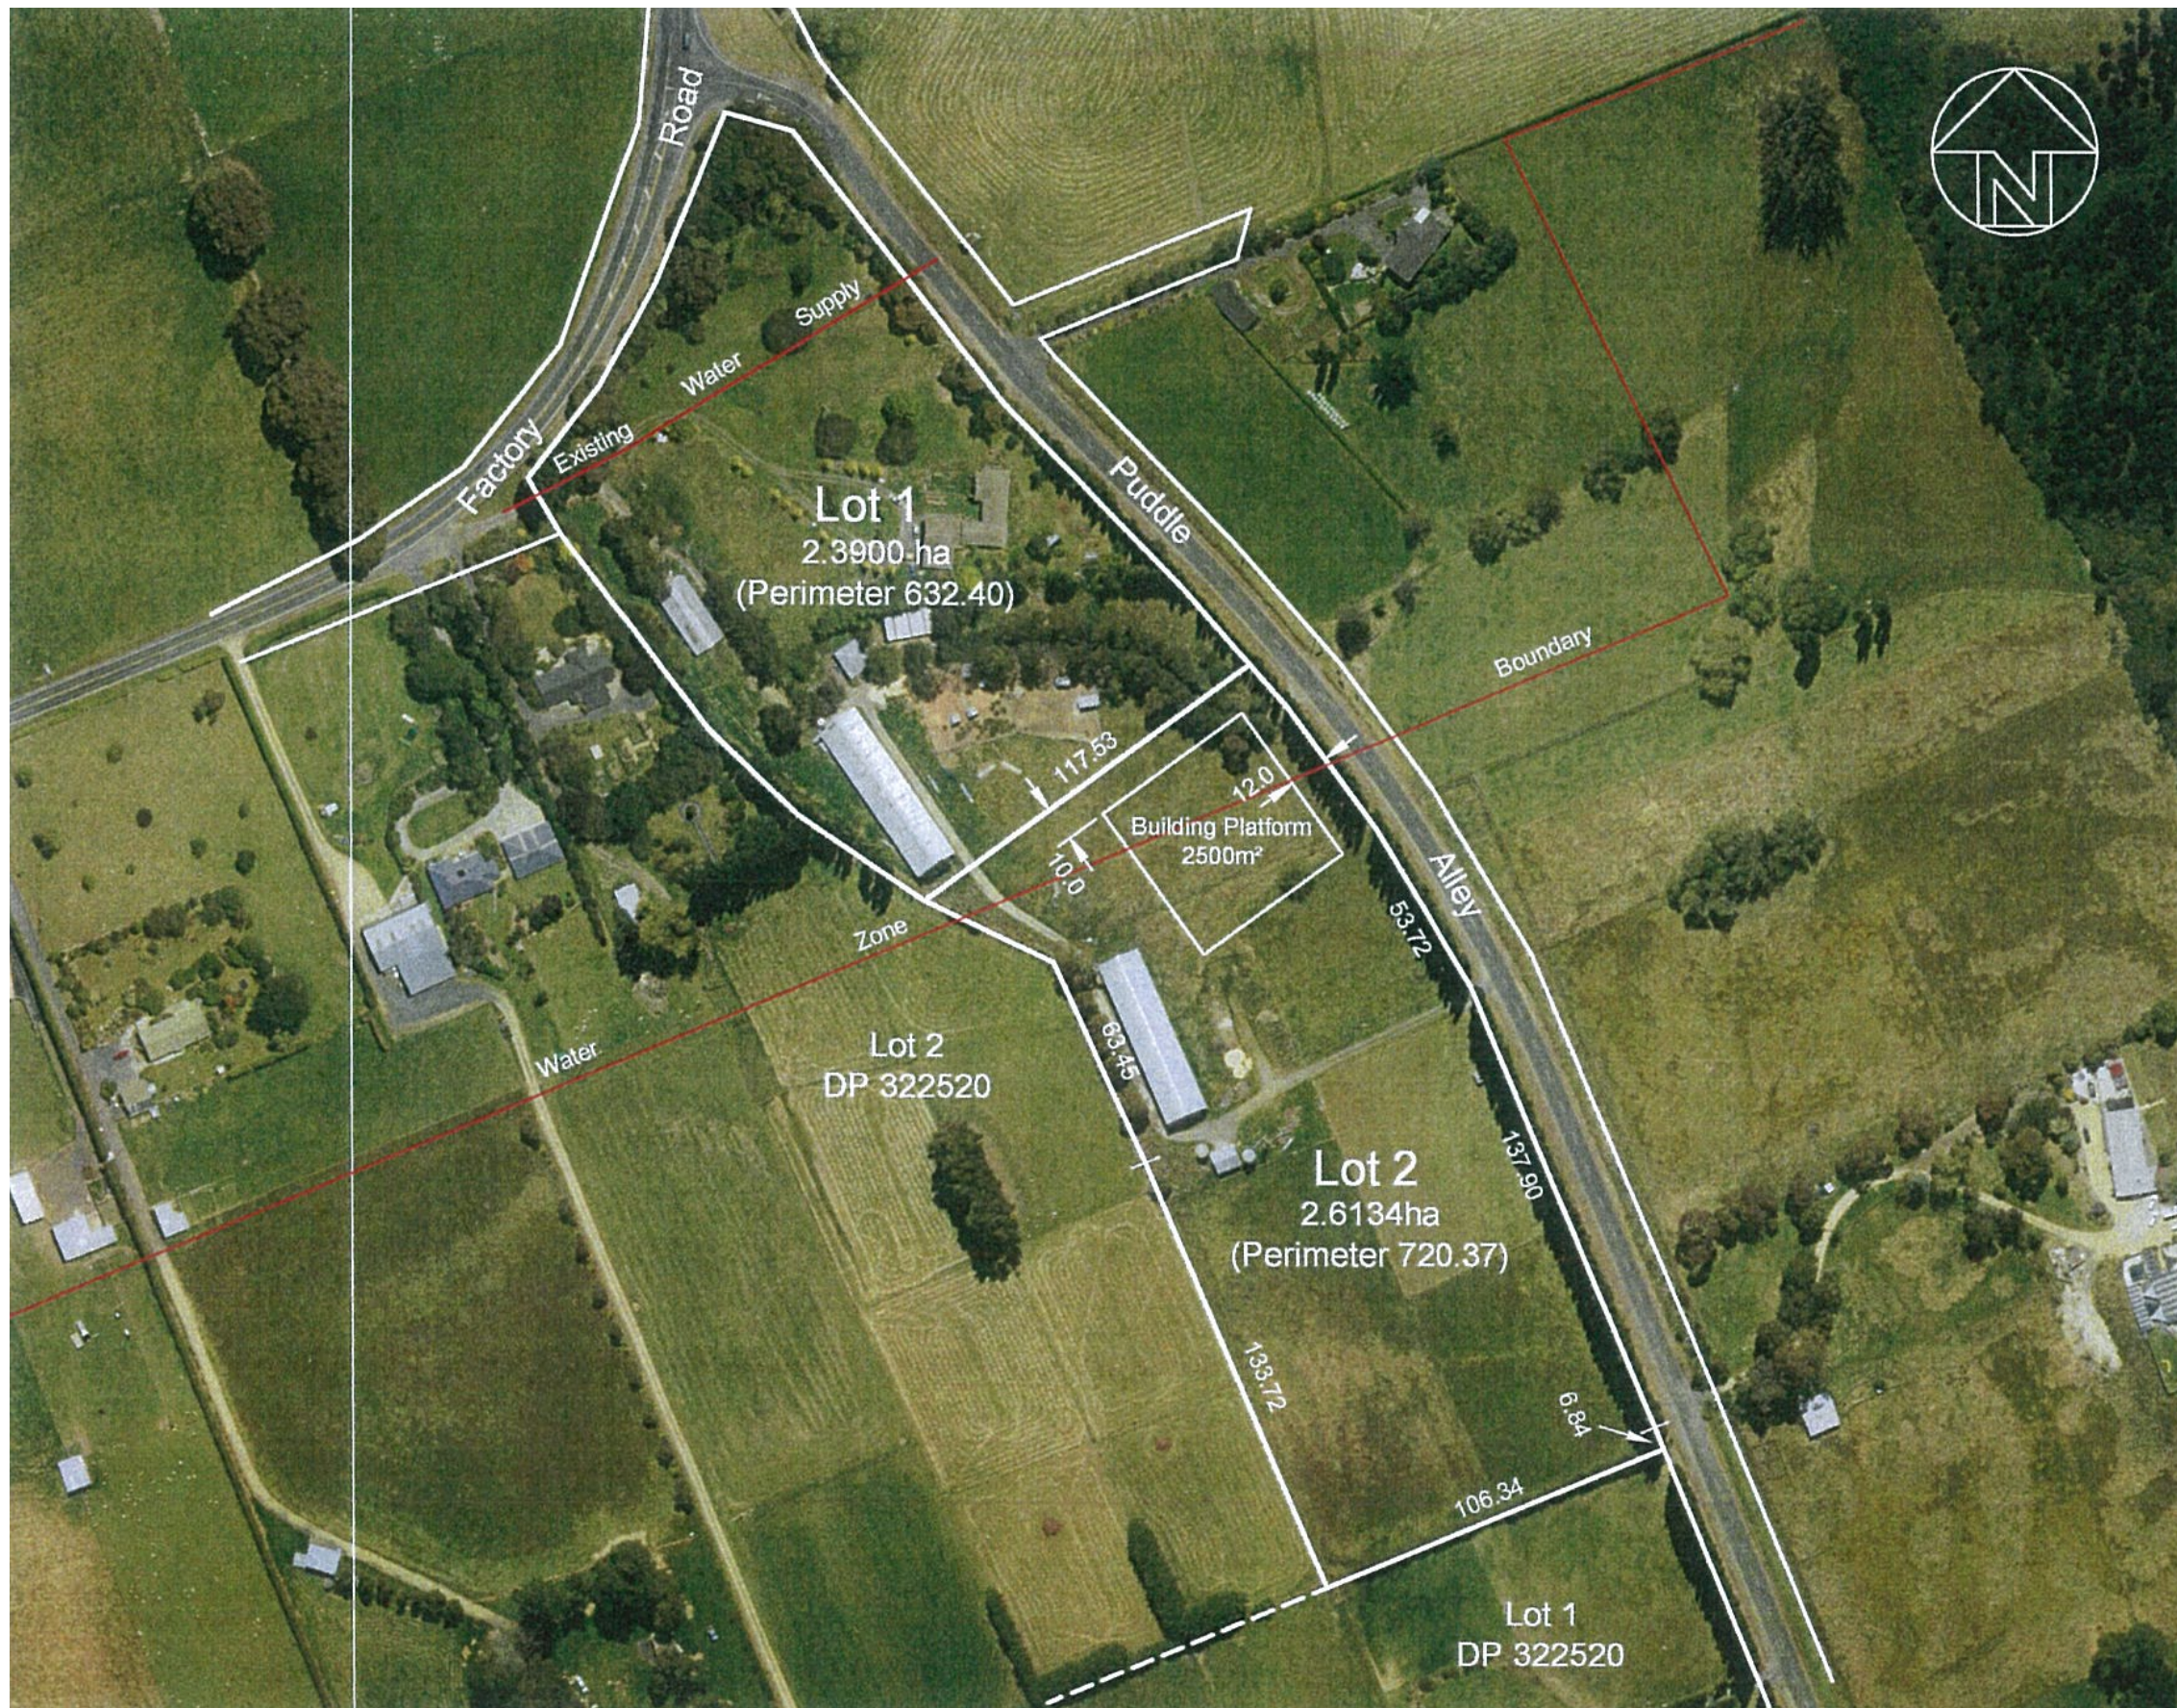


Figure 1 : Site Location and Subdivision Plan



Figure 2 : View toward the site from Factory Road



Figure 3 : View toward the site from Puddle Alley

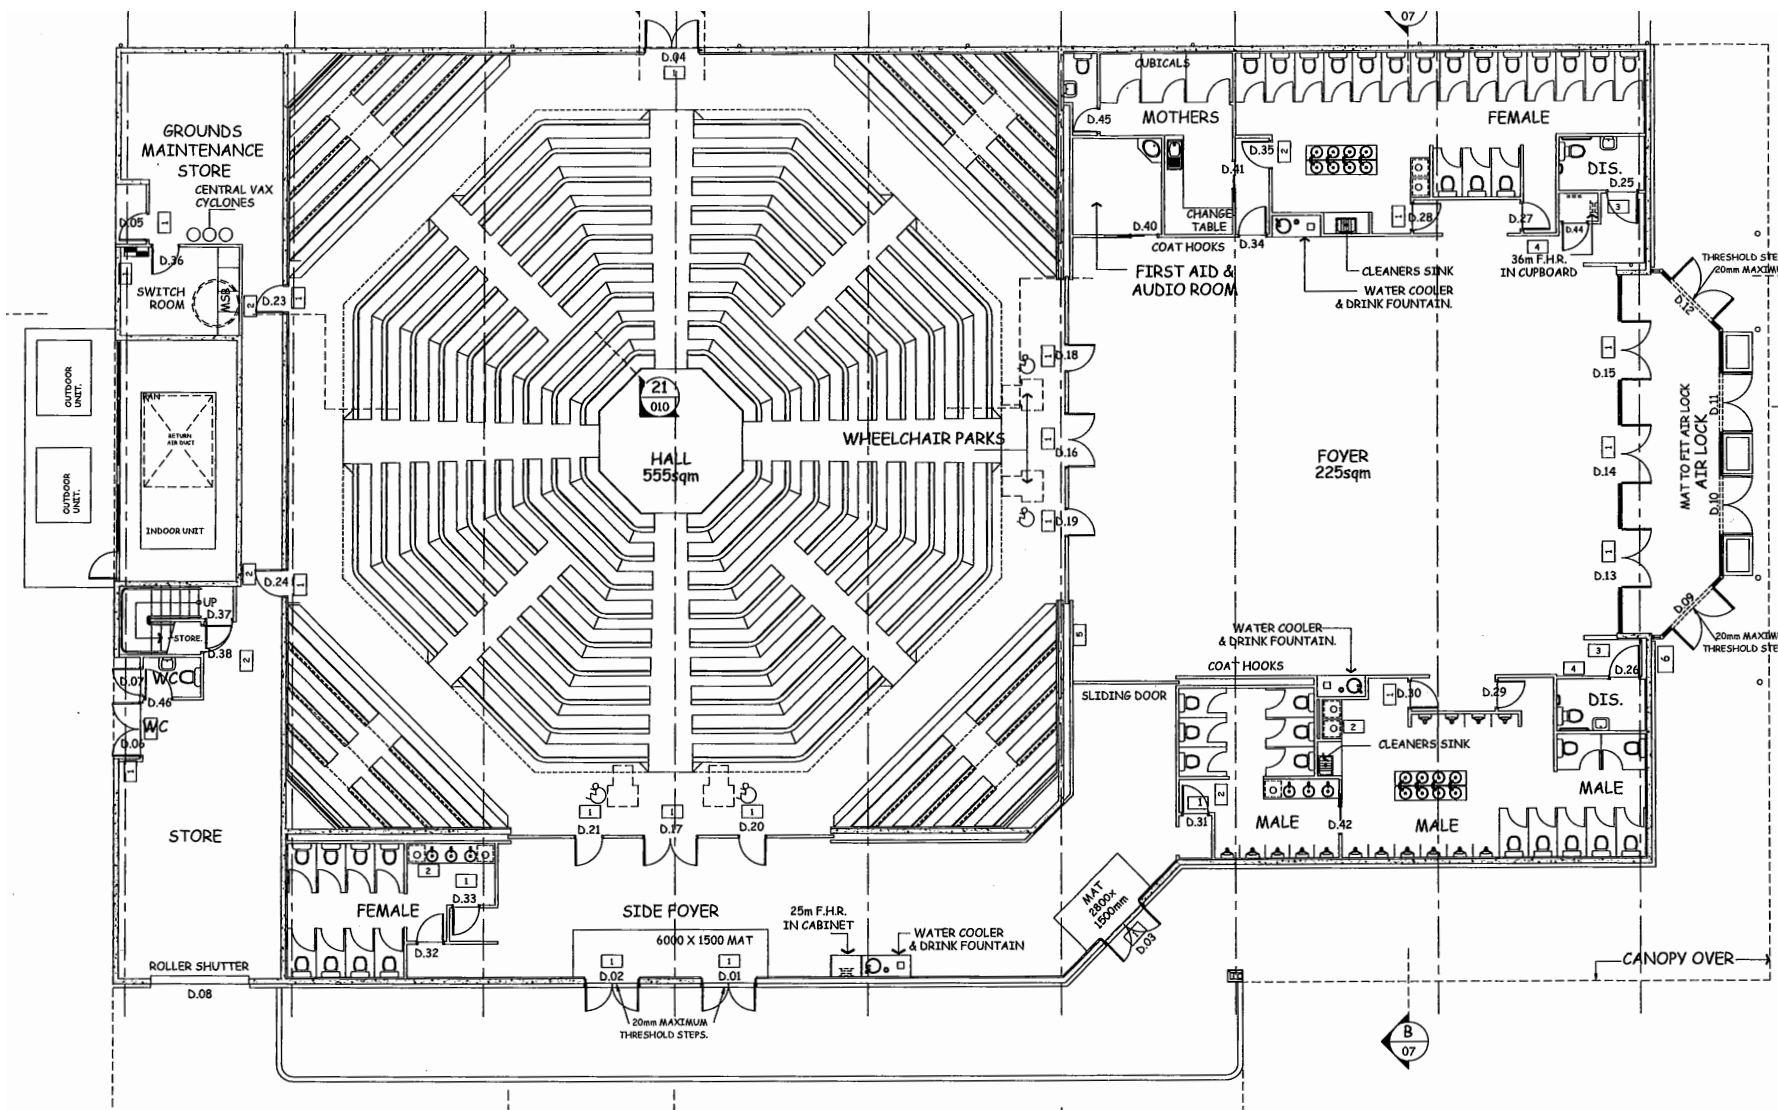


Figure 4(a) : Proposed church building – Floor Plan



Figure 4(c) : Proposed church building – Image

The proposed church building will be similar in design and character to the building shown

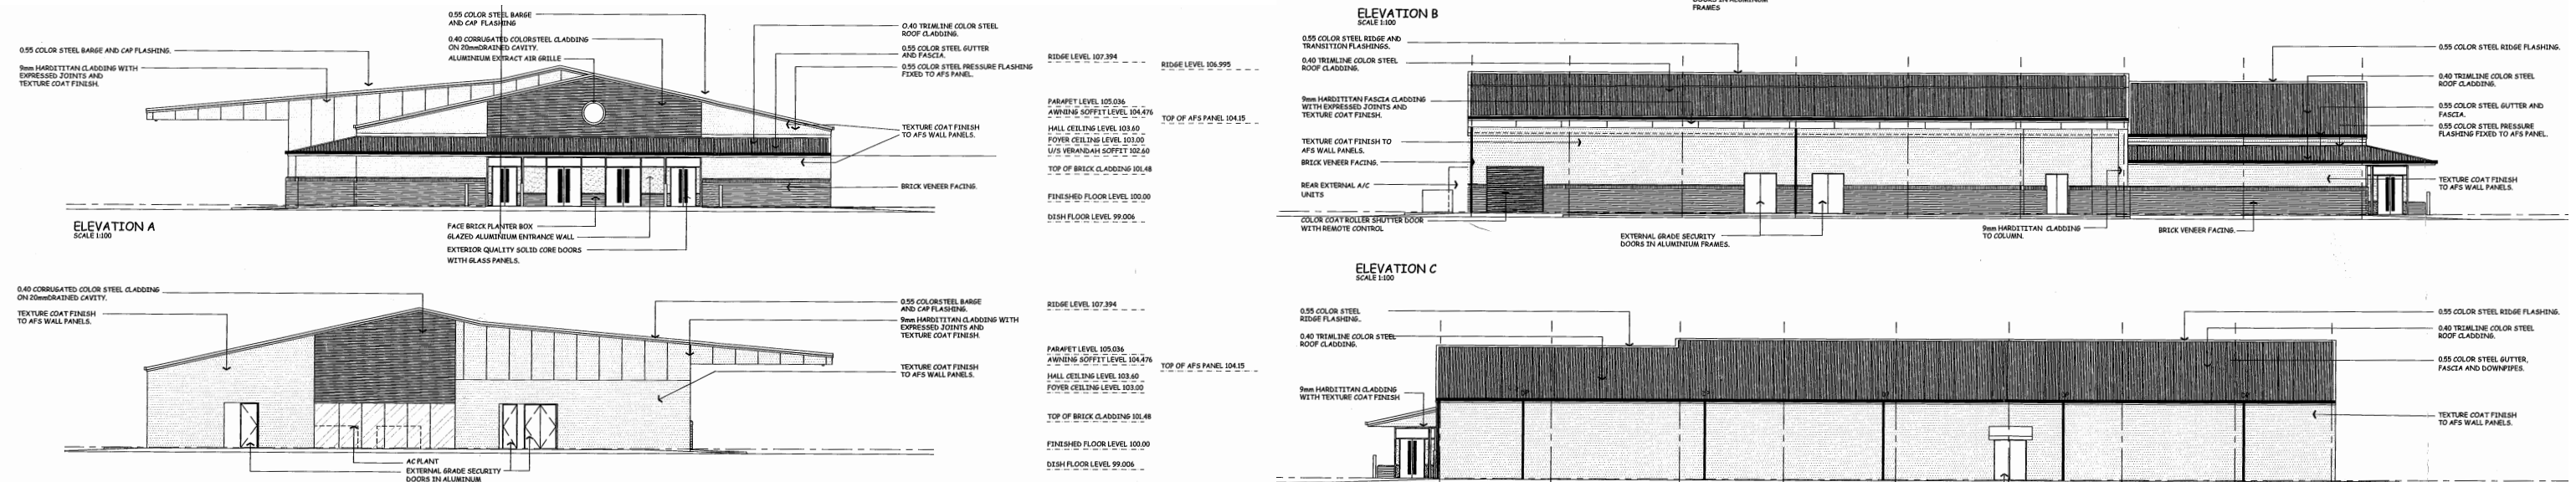


Figure 4(b) : Proposed church building – Elevations

Figure 4 : Proposed Church Building

Key

Existing trees – to be retained / managed to enhance amenity and screening

Proposed trees – Species to integrate with the character of existing plantings and to include Betula, Alnus, Eucalyptus, Nothofagus, Pittosporum

Understorey species to include Astelia sp, Psuedopanax sp, Mapou (Myrsine australis), Coprosma sp, Pepper tree (Pseudowintera colorata), Broadleaf (Griselinia littoralis), Flax (Phormium sp) and Rhododendron.

Lawn
Paved areas
Sealed car park (160 parks shown)



**Figure 5 : Proposed Church, 326 Factory Road.
Proposed site and landscape concept plan**

MIKE MOORE


BSc, Dip LA, MRRP, ANZILA

LANDSCAPE ARCHITECT

Po box 5076, Dunedin

Tel (03) 479 0833 . fax (03) 479 0834 . cell 0274 360 163

Email m.moore@clear.net.nz

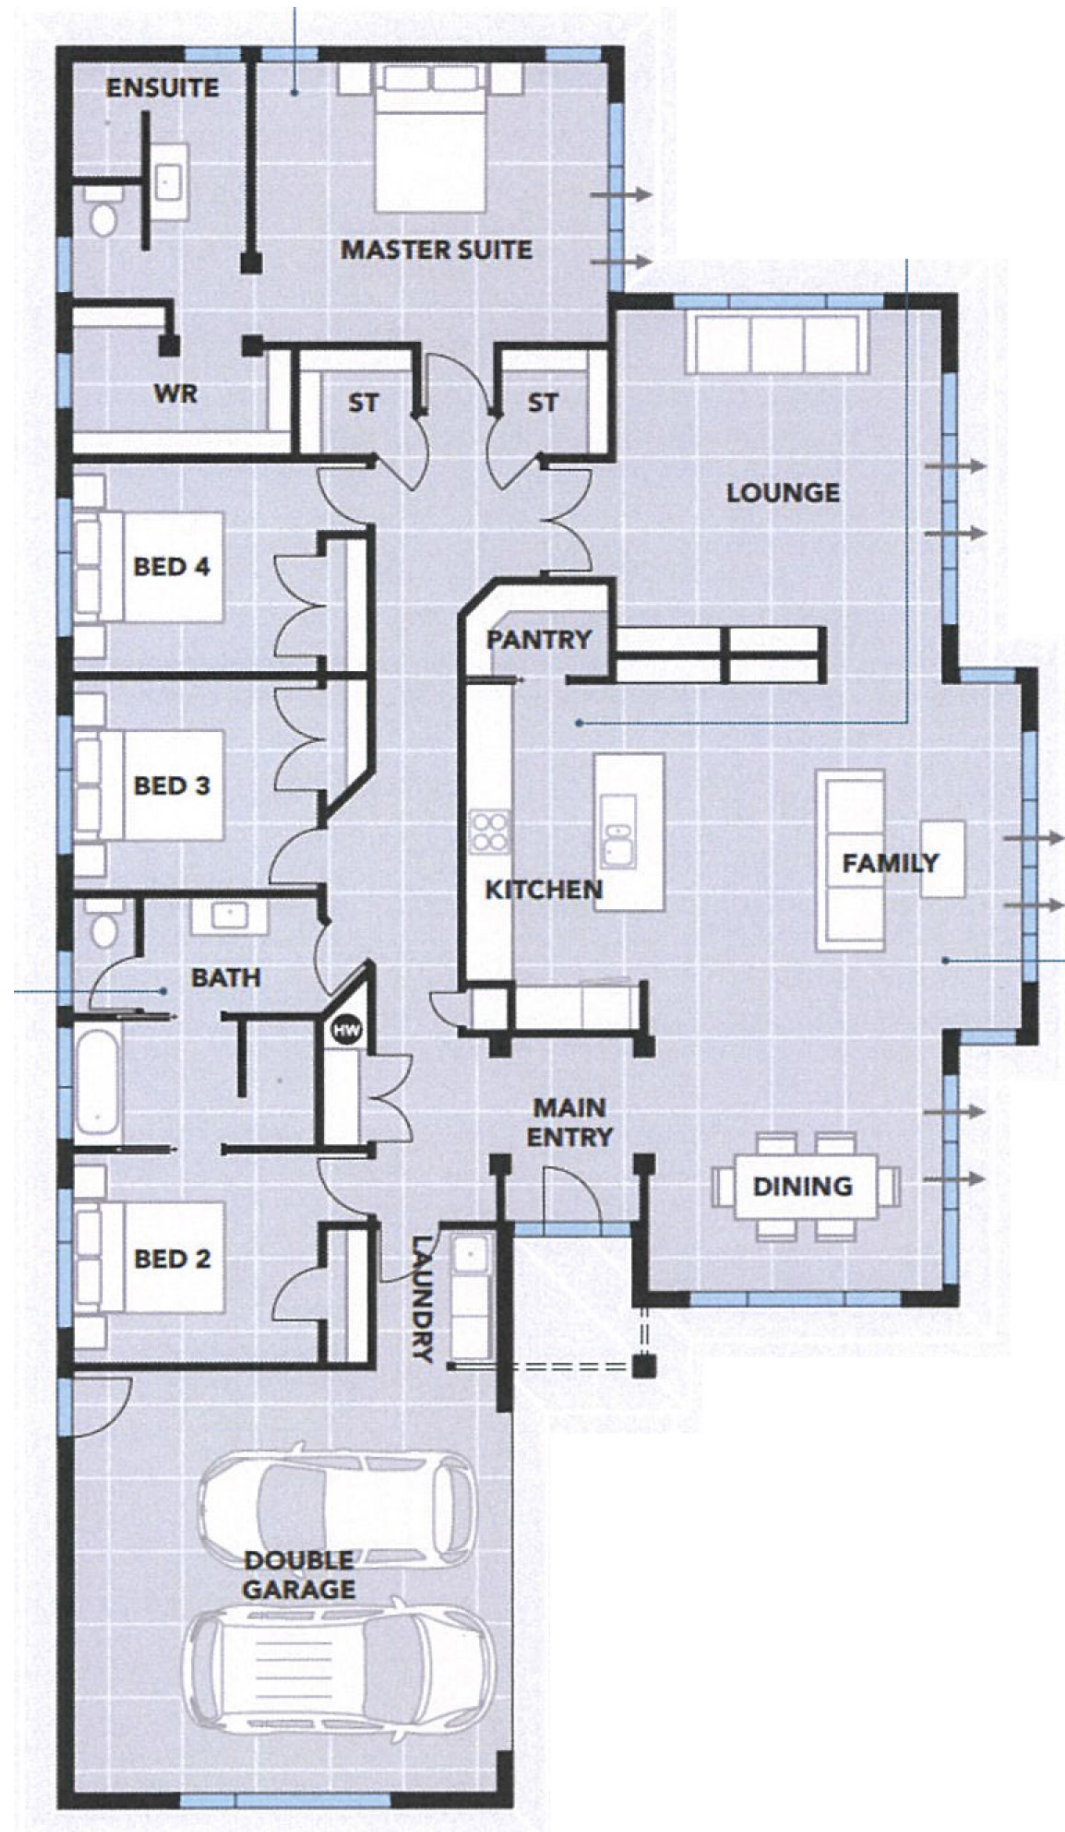

The plan and image above is intended to provide a general indication of the scale of a dwelling that could be built on the Lot 2 building platform.

Figure 6 : Indicative dwelling – Proposed Lot 2