




R. J. OLIVER and ASSOCIATES
Architectural Designers
45 Bresside, Mossburn Ph 439 4797 Fax 439 8992

Job No. 1001/13
Scales 1:100
Date: May 2000

Lawrence Pratley
36 Richmond Street Dunedin

PROPOSED NEW RESIDENCES

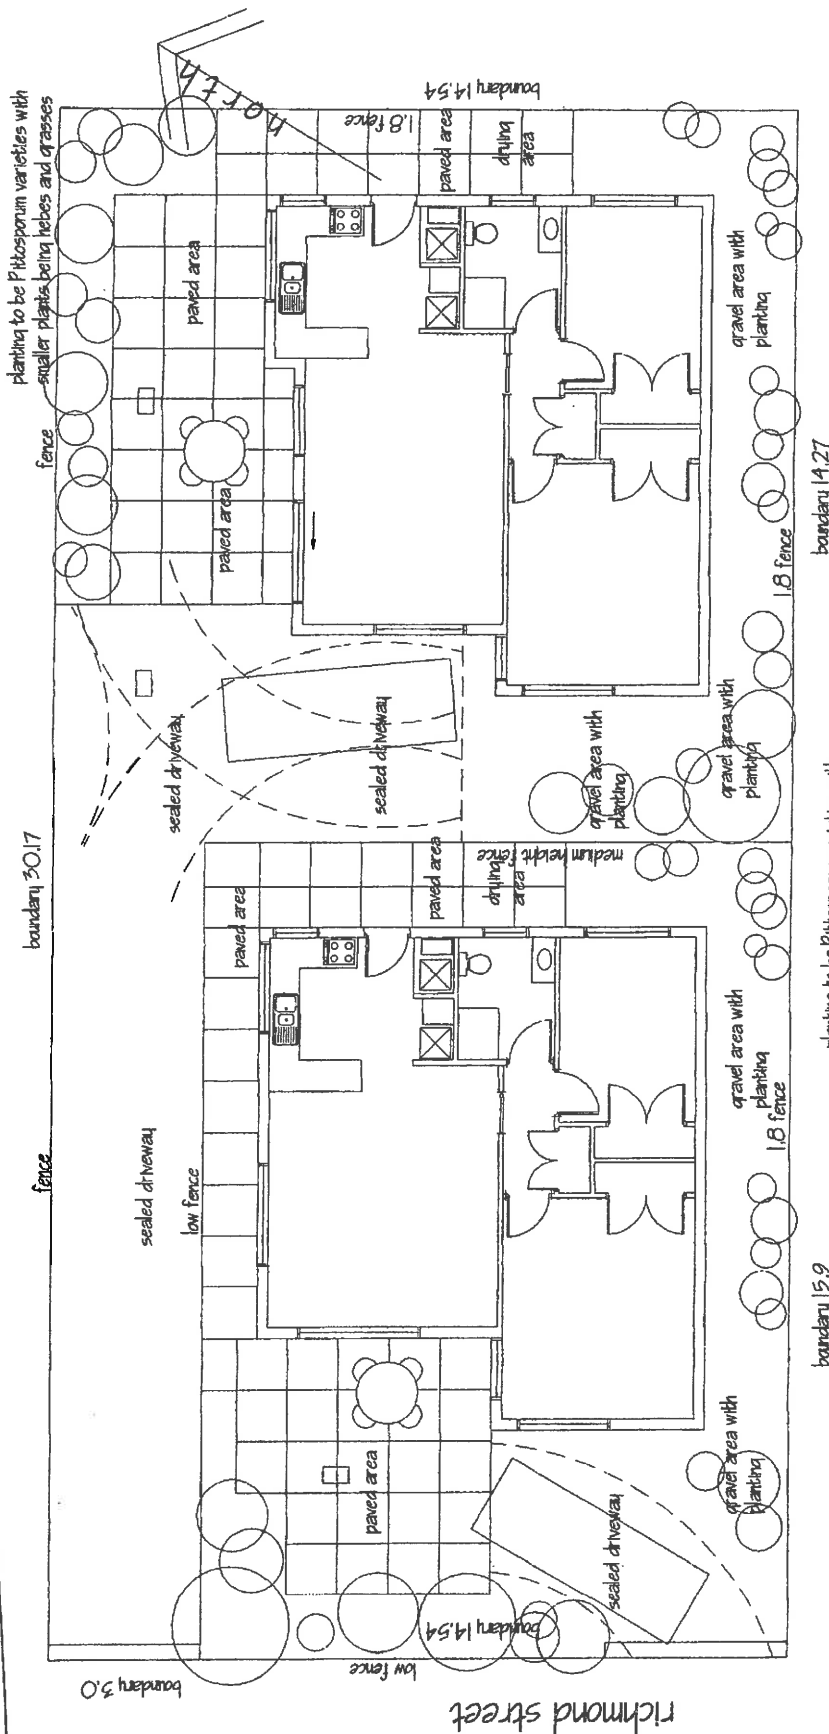

unit 2

unit 1

DataWorks Registration	
☒ Scan	☒ Task: Campbell Thomson
Property ID	5039 101
Person ID	
Application #	LUC-2009-469