


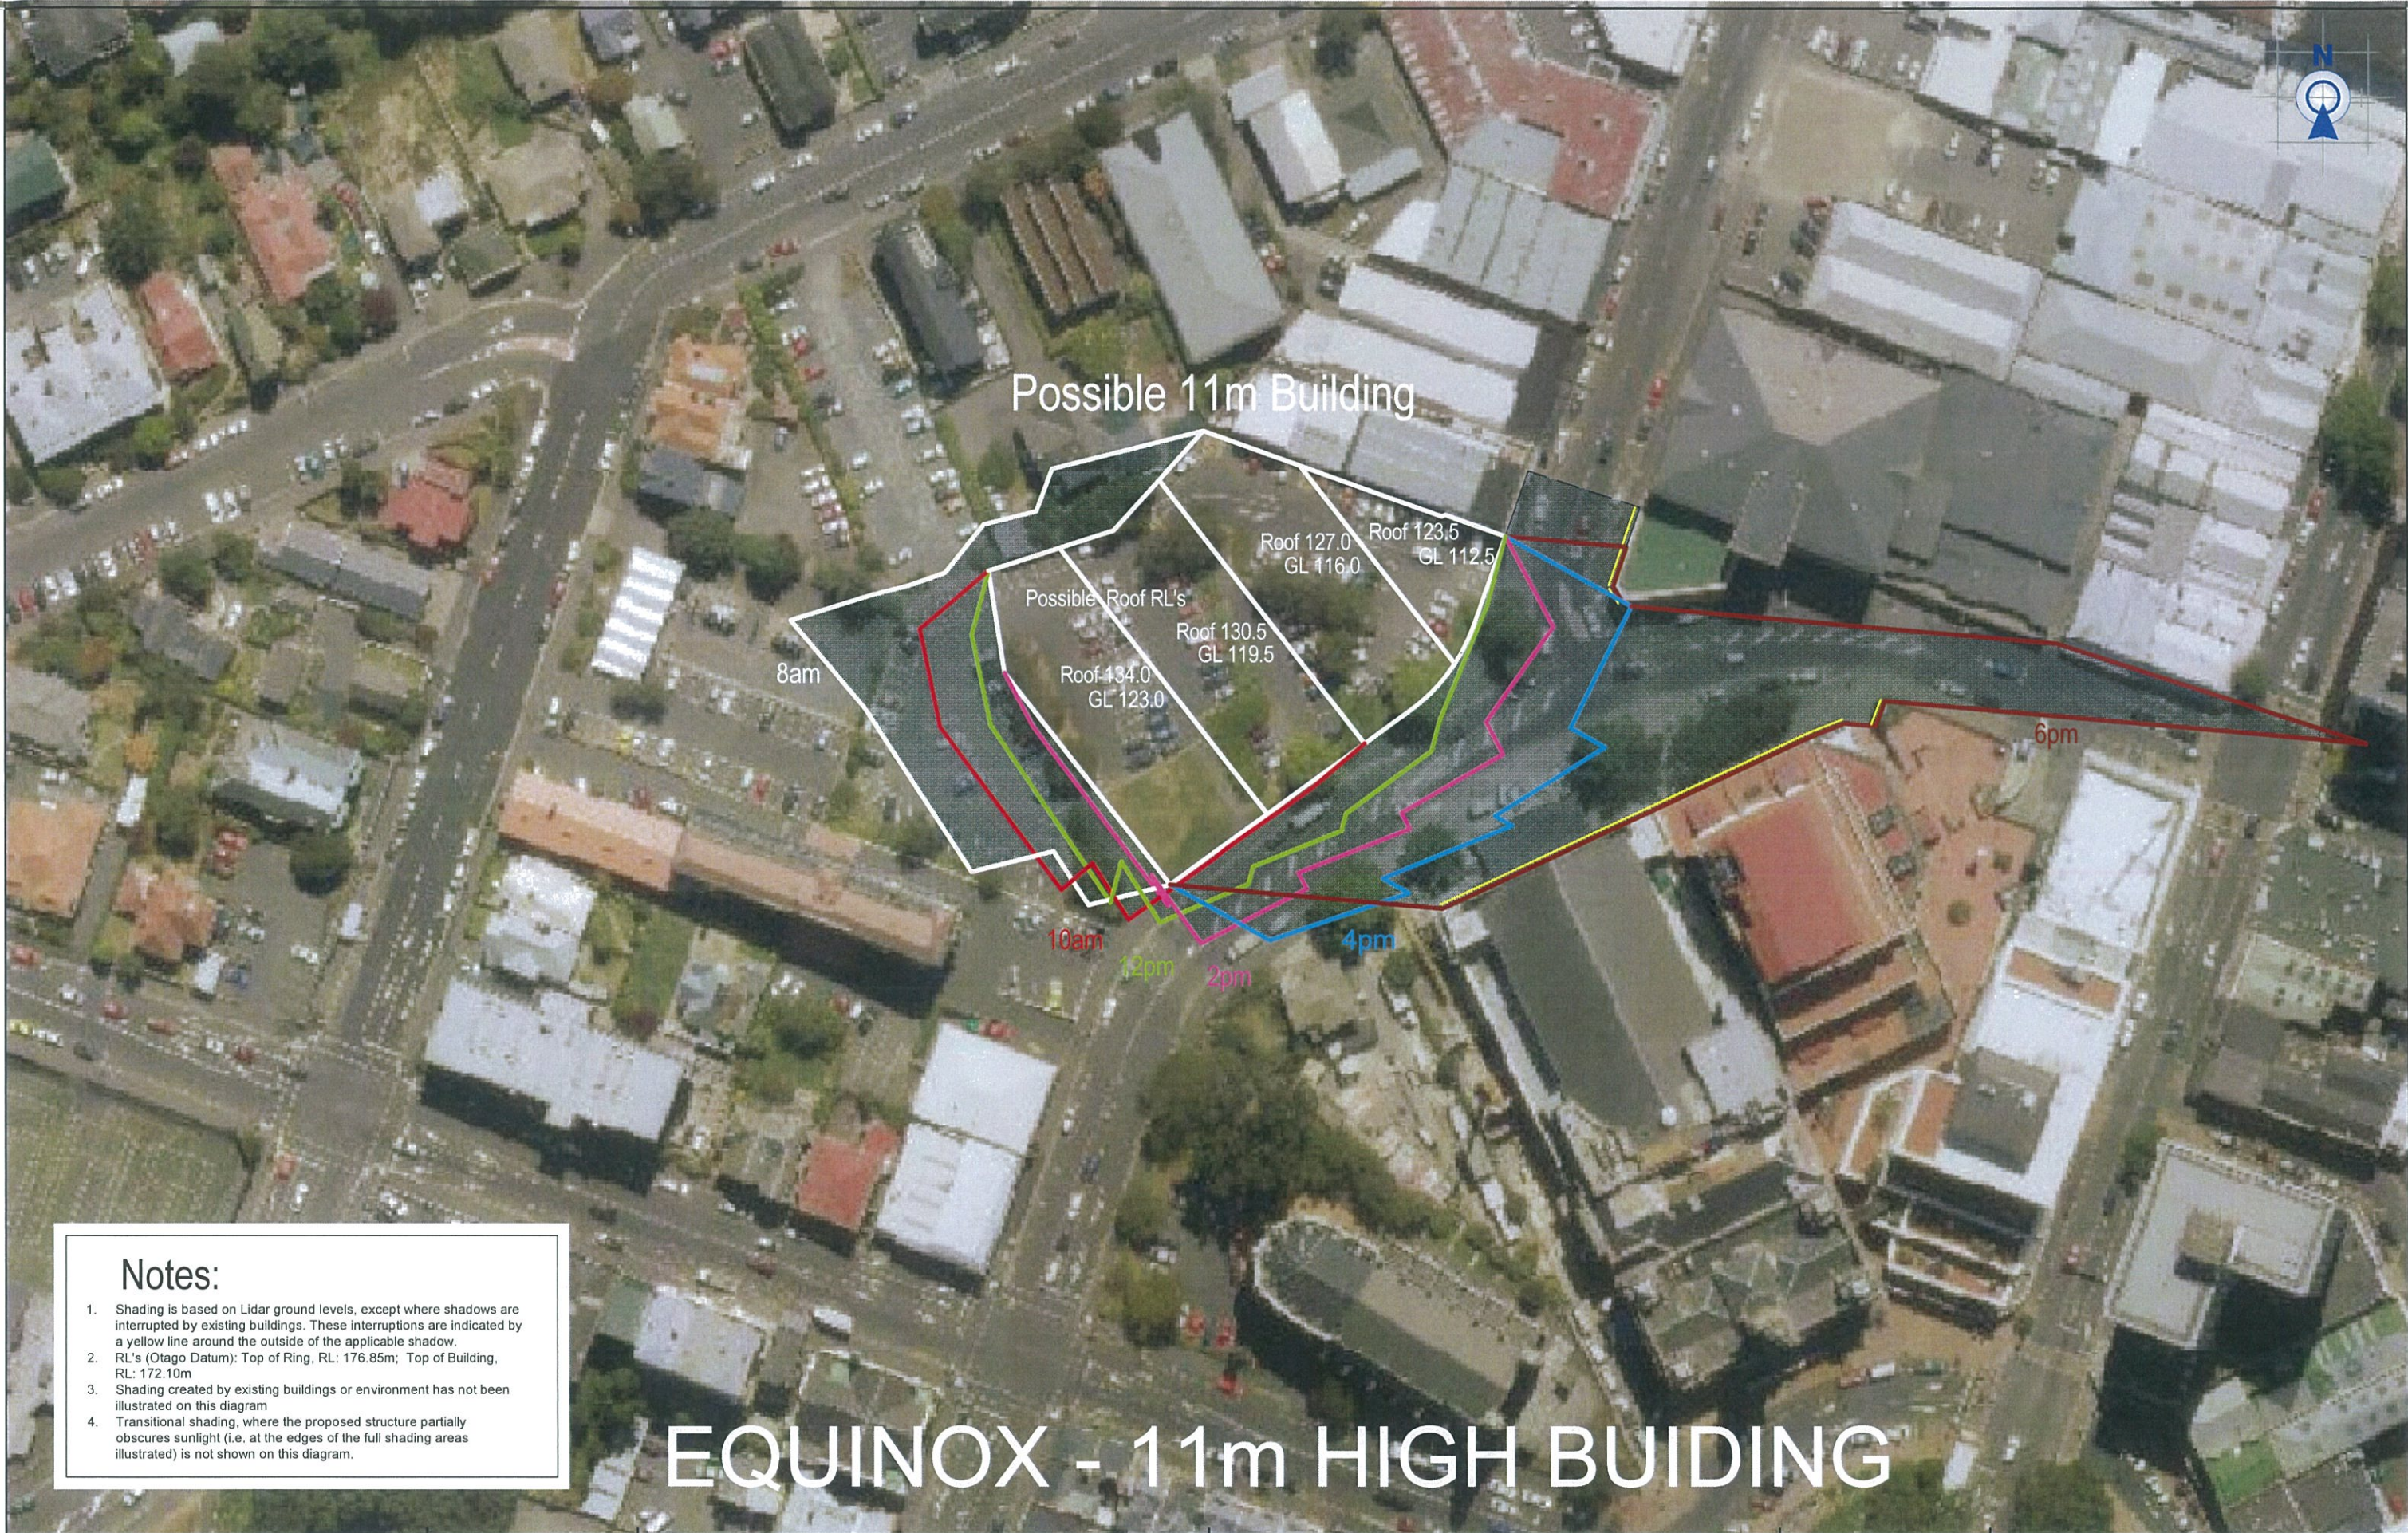

Notes:

1. Shading is based on Lidar ground levels, except where shadows are interrupted by existing buildings. These interruptions are indicated by a yellow line around the outside of the applicable shadow.
2. RL's (Otogo Datum): Top of Ring, RL: 176.85m; Top of Building, RL: 172.10m
3. Shading created by existing buildings or environment has not been illustrated on this diagram
4. Transitional shading, where the proposed structure partially obscures sunlight (i.e. at the edges of the full shading areas illustrated) is not shown on this diagram.

EQUINOX - 11m HIGH BUILDING

PATERSONPITTSGROUP
Surveying • Planning • Engineering
Your Land Professionals
www.ppgroup.co.nz
0800 PPGROUP

DUNEDIN:
229 Moray Place,
PO Box 5933,
Dunedin 9058.
T 03 477 3245
F 03 474 0484
E dunedin@ppgroup.co.nz

Client/Location:

Dunedin Moray Place Hotel

Purpose/Drawing Title:

Shade Diagram
Using Lidar Ground Contours
Additional Set

© COPYRIGHT. This drawing, content and design remains the property of Paterson Pitts Partners Limited and may not be reproduced in part or full or altered without the written permission of Paterson Pitts Partners Limited. This drawing and its content shall only be used for the purpose for which it is intended. No liability shall be accepted by Paterson Pitts Partners Limited for its unauthorized use

Surveyed by:	-	Original Size:	Scale:
Designed by:	-	A3	1:1000
Drawn by:	BWM	DO NOT SCALE	
Checked by:	KAB		
Approved by:	KAB		
Job Ref:	D15132	Sheet No:	Revision No:
		9 of 13	D
			Date Created:
			9/08/2017