

Legend

Land Parcels

Installation Date

Installed after 2000

Installed 1981 - 2000

Installed 1961 - 1980

Installed 1941 - 1960

Installed 1921 - 1940



Dunedin 3 Waters Strategy


MOSGIEL INTEGRATED CATCHMENT MANAGEMENT PLAN

Figure 4-18
Mosgiel Catchment Wastewater Pipe Network Age

Discipline:
ICMP

DRAWN BY	MG	STATUS	Sep 2011
CHECKED	CM	SCALE	NTS
APPROVED	LB	JOB NO.	3cW789.00
DATE	09/11	PLOT DATE	19/09/11
		DWG. NO.	4-18
		REVISION	-

Document copyright of Opus International Consultants Ltd. and may only be used for its intended purpose. D:\env\ha_south\dunedin_city\proj\3cW789.00 Mosgiel icmp.DWG\ICMP\12 Map Book Figures & Graphics\Map Book Figures_remove.dwg 09/09/11 SHEET SIZE A3 [420x297]

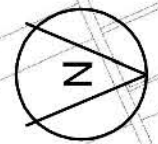

Legend

Land Parcels

Installation Date

Installed after 2000

Installed 1981 - 2000

Installed 1961 - 1980

Installed 1941 - 1960

Installed 1921 - 1940



Dunedin 3 Waters Strategy

MOSGIEL INTEGRATED CATCHMENT MANAGEMENT PLAN

Figure 4-18
Mosgiel Catchment Wastewater Pipe Network Age

Discipline:
ICMP

DRNWK BY
MC

CHECKED
CM

APPROVED
LB

DATE
09/11

STATUS
Sep 2011

SCALE
NTS


PLOT DATE
19/09/11


DWG. NO.
3cw789.00




DWG. NO.
4-18

REVISION
-

Document copyright of Opus International Consultants Ltd. and may only be used for its intended purpose. D:\env\ha_south\dunedin_city\proj\3cw789.00 Mosgiel icmp.DWG\ICMP\12 Map Book Figures & Graphics\Map Book Figures_remove.dwg 09/09/11 SHEET SIZE A3 [420x297]

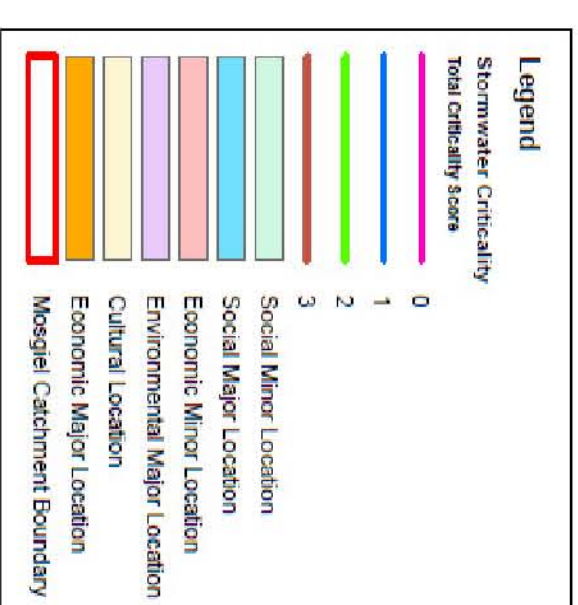

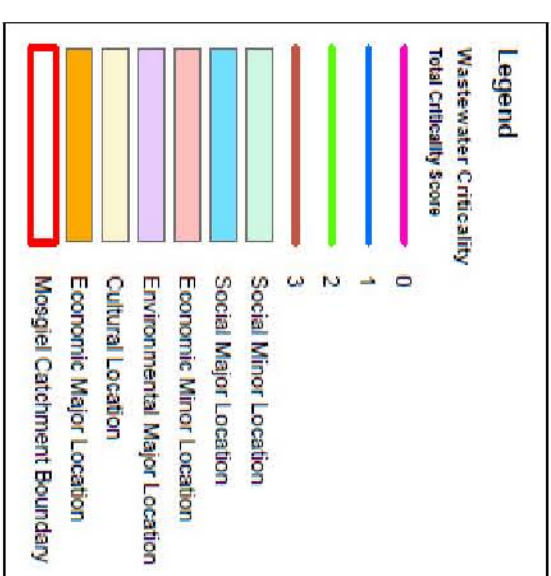

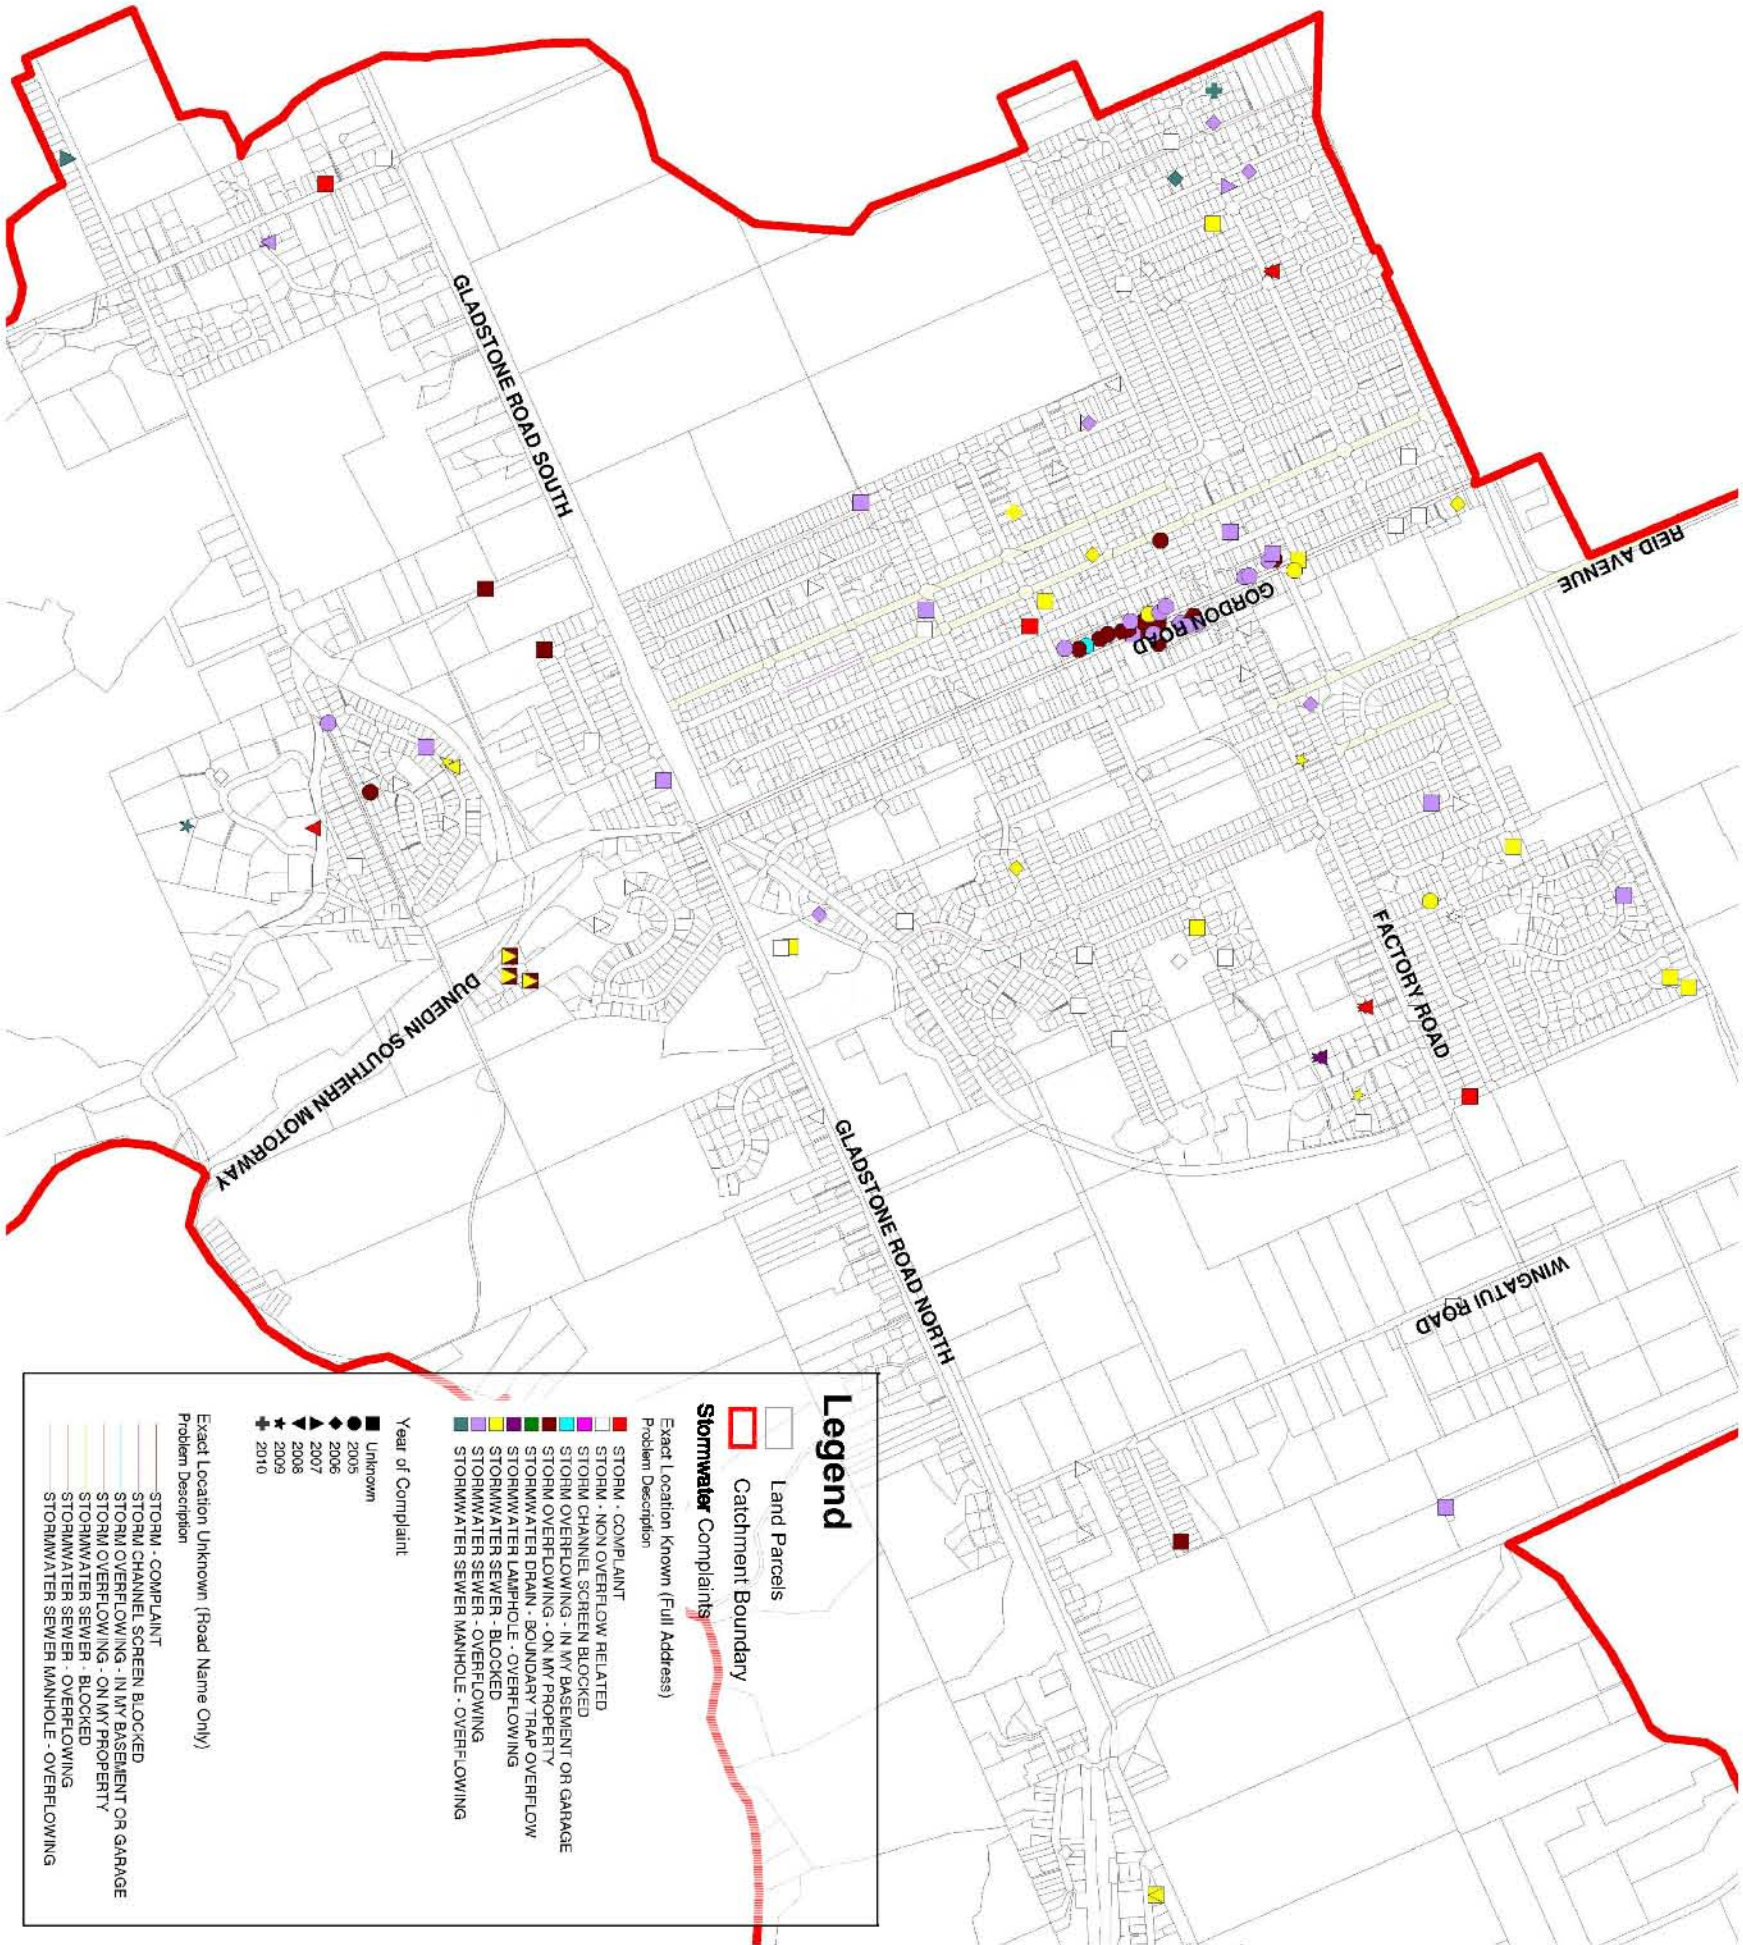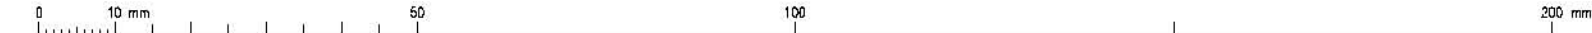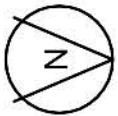

Legend

Land Parcels

Catchment Boundary

Stormwater Complaints

Exact Location Known (Full Address)

Problem Description

STORM - COMPLAINT

STORM - NON OVERFLOW RELATED

STORM CHANNEL SCREEN BLOCKED

STORM OVERFLOWING - IN MY BASEMENT OR GARAGE

STORM OVERFLOWING - ON MY PROPERTY

STORMWATER DRAIN - BOUNDARY TRAP OVERFLOW

STORMWATER LAIPHOLE - BLOCKED

STORMWATER SEWER - OVERFLOWING

STORMWATER SEWER MANHOLE - OVERFLOWING

Year of Complaint

Unknown

2005

2006

2007

2008

2009

2010

Exact Location Unknown (Road Name Only)

Problem Description

STORM - COMPLAINT

STORM CHANNEL SCREEN BLOCKED

STORM OVERFLOWING - IN MY BASEMENT OR GARAGE

STORM OVERFLOWING - ON MY PROPERTY

STORMWATER SEWER - BLOCKED

STORMWATER SEWER - OVERFLOWING

STORMWATER SEWER MANHOLE - OVERFLOWING

Dunedin 3 Waters Strategy

MOSGIEL INTEGRATED CATCHMENT MANAGEMENT PLAN
Figure 4-21
Mosgiel Catchment Stormwater Customer Complaints

Discipline: ICMP	DRAWN BY	MG	ISSUED	Sep 2011	
	CHECKED	CM	SCALE	NTS	PLOT DATE
	APPROVED	LB	DWG NO.	3cw789.00	19/09/11
	DATE	09/11	DWG NO.	4-21	REVISION
					-

Document copyright of Opus International Consultants Ltd. and may only be used for its intended purpose.

O:\env\ha_south\dunedin-city\proj\3cw789.00 Mosgiel icmp\Drawn ICMP\12 Map Book Figures & Graphics\Map Book Figures_recovering 08/09/11 SHEET SIZE A3 [420x297]