



RECEIVED
06 SEP 2015
BY: *Chel*

PATERSONPITTSGROUP
Surveying • Planning • Engineering
Your Land Professionals
www.ppgroup.co.nz
0800 PPGROUP

DUNEDIN:
259 Murray Place
PO Box 5933
Dunedin 9053
T 03 477 3240
F 03 474 0424
E dunedin@ppgroup.co.nz

© COPYRIGHT This drawing, content and design remains the property of Paterson Pitts Partners Limited and may not be reproduced in part or full or altered without the written permission of Paterson Pitts Partners Limited. This drawing and its content shall only be used for the purpose for which it is intended. No liability shall be accepted by Paterson Pitts Partners Limited for its unauthorized use.

Anderson & Co
140 Highcliff Road
Dunedin

Shadow Diagram
Summer

Project No.	D15122	Scale	1:500
Drawn by	1 of 3	Sheet	A
Checked by		Revision	5-08-2015
Approved by		DO NOT SCALE	



PATERSONPITTSGROUP
 Surveying • Planning • Engineering
 Your Land Professionals
 www.ppgroup.co.nz
 0800 PPGROUP


DUNEDIN:
 220 Moray Place
 PO Box 5035
 Dunedin 9026
 T 03 477 2215
 F 03 474 6184
 E dunedin@ppgroup.co.nz

© COPYRIGHT This drawing, content and design remains the property of Paterson Pitts Partners Limited and may not be reproduced in part or full or altered without the written permission of Paterson Pitts Partners Limited. This drawing and its content shall only be used for the purpose for which it is intended. No liability shall be accepted by Paterson Pitts Partners Limited for its unauthorized use.

Anderson & Co
 140 Highcliff Road
 Dunedin

Shadow Diagram
Equinox

Author:		Organiser:		Scale:	1:500
Designer:			A3		
Checker:					
Apprver:					
Job No:	D15122	Sheet No:	2 of 3	Revision:	A
				Date:	5-08-2015
DO NOT SCALE					

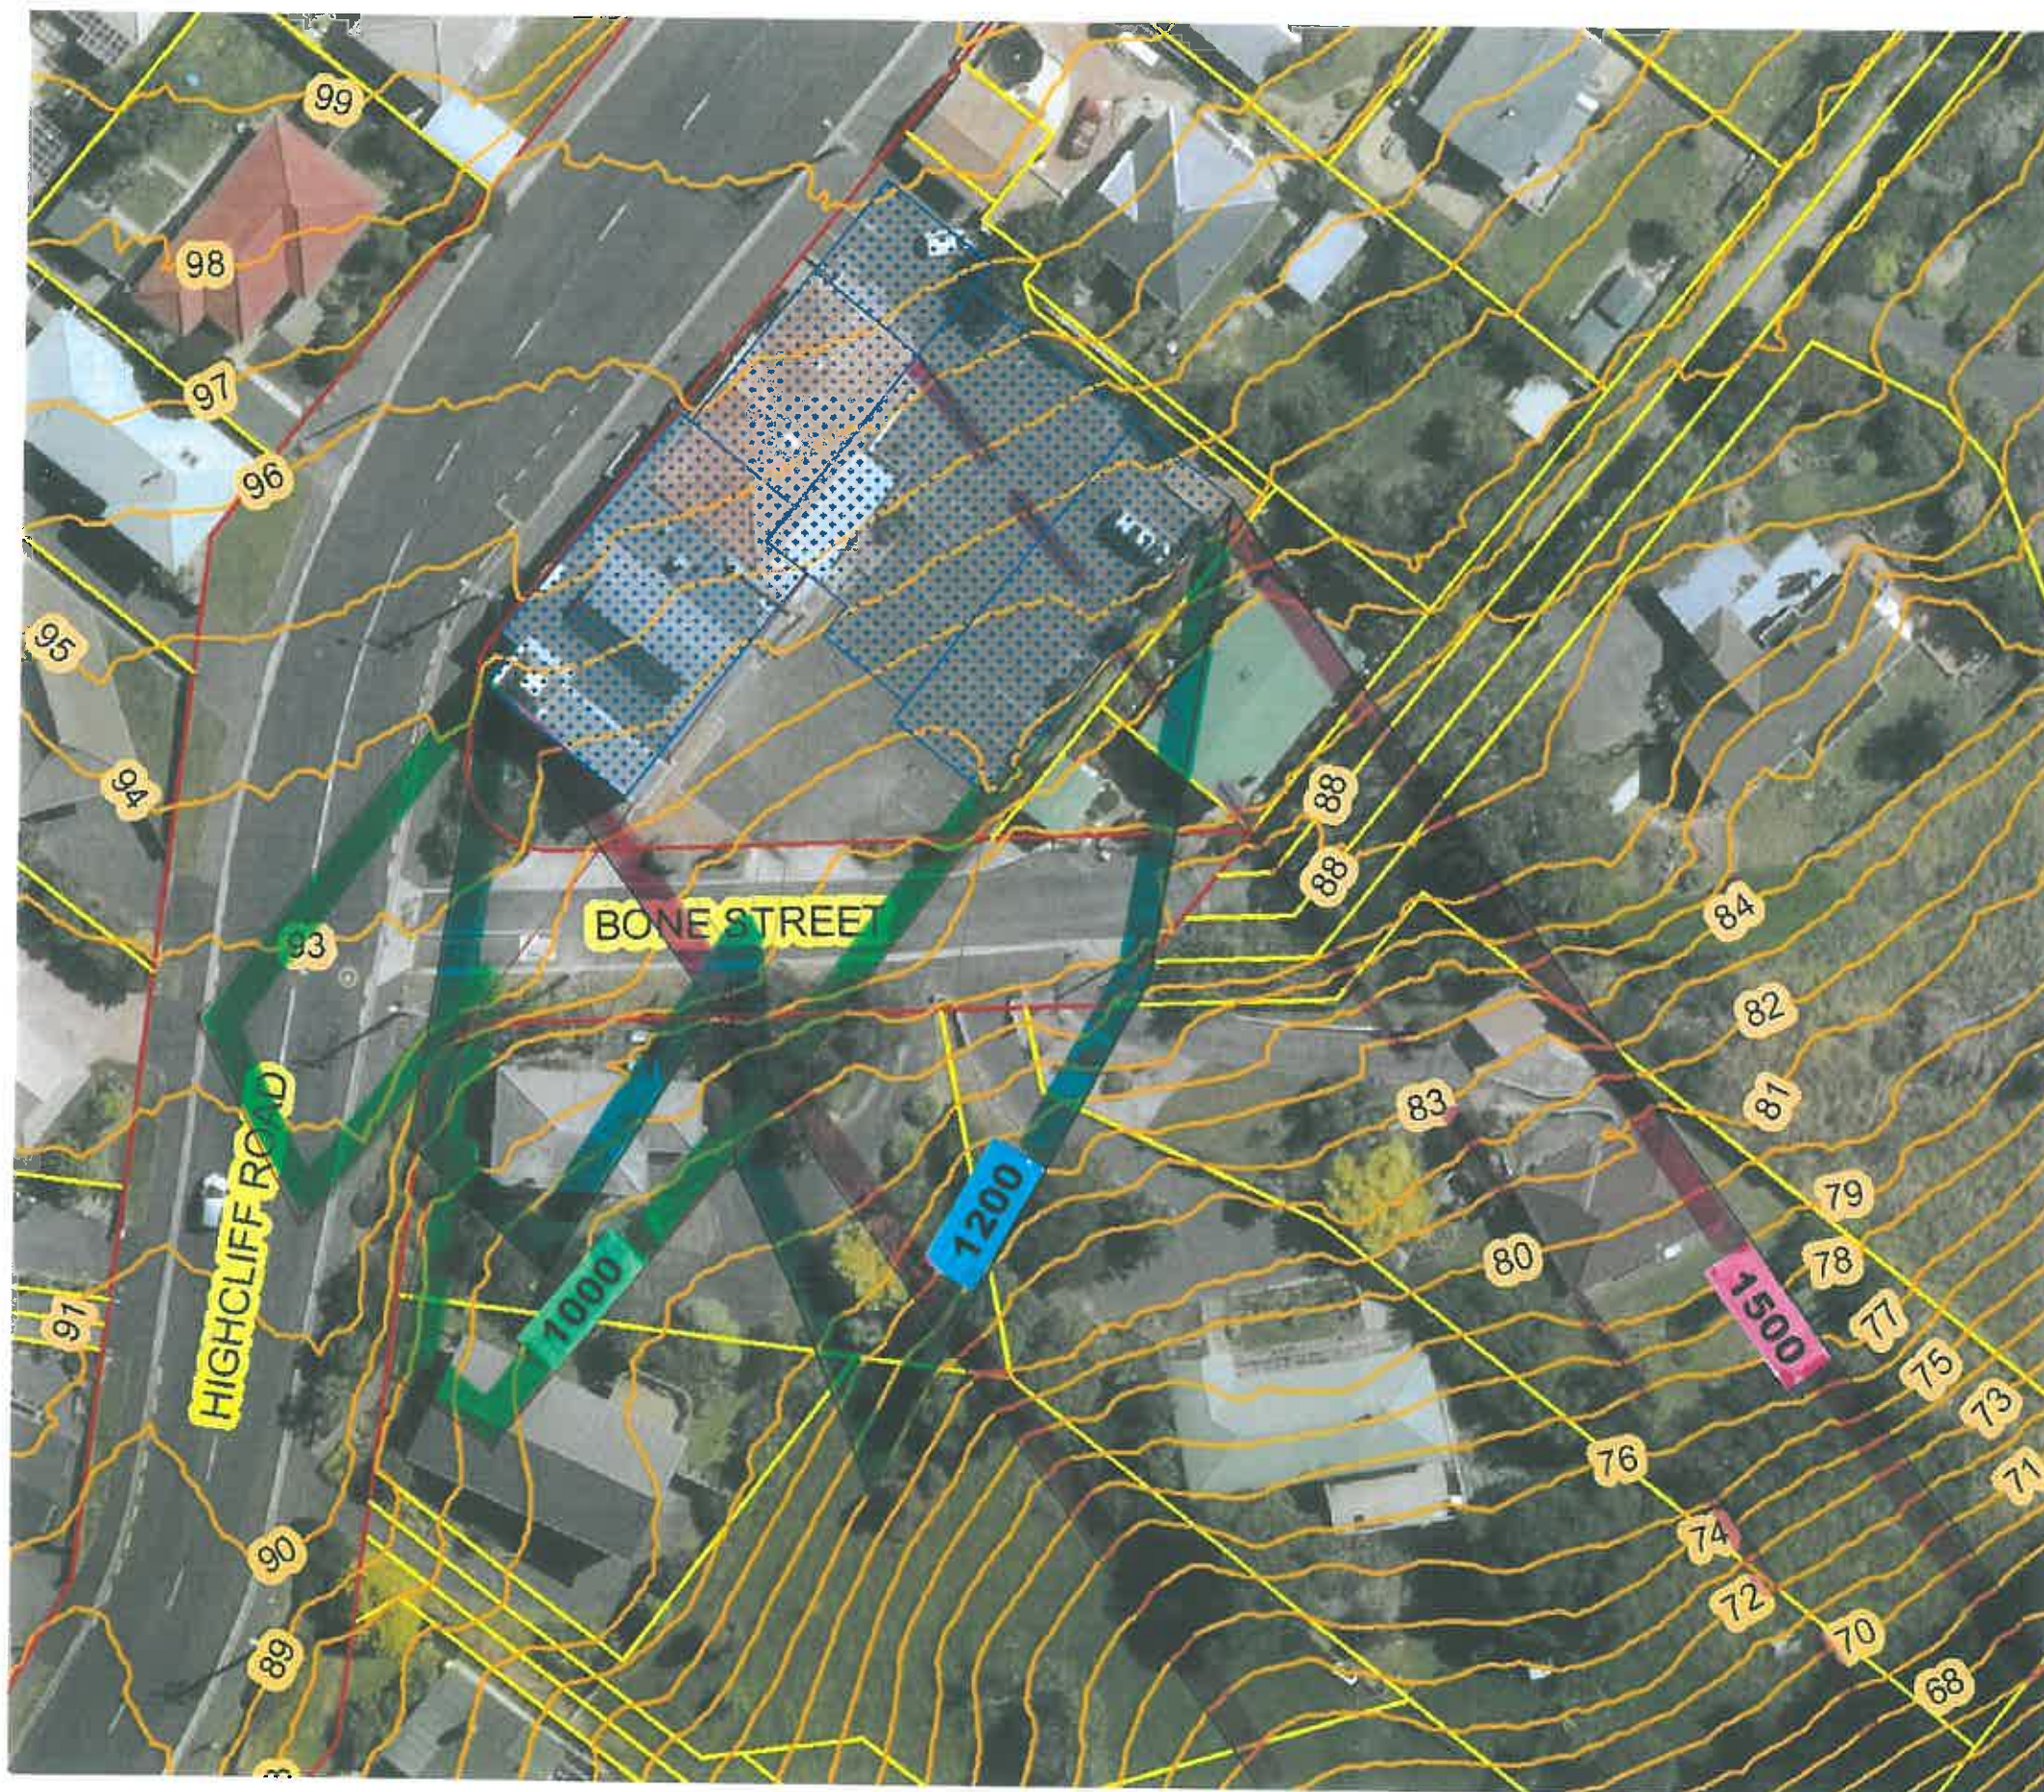

PATERSONPITTSGROUP
 Surveying • Planning • Engineering
 Your Land Professionals
 www.ppgroup.co.nz
 0800 PPGROUP

DUNEDIN:
 200 Moray Place
 P.O. Box 6533
 Dunedin 9058
 T 03 477 3345
 F 03 474 0424
 E dunedin@ppgroup.co.nz

© COPYRIGHT This drawing, content and design remains the property of Paterson Pitts Partners Limited and may not be reproduced in part or full or altered without the written permission of Paterson Pitts Partners Limited. This drawing and its content shall only be used for the purpose for which it is intended. No liability shall be accepted by Paterson Pitts Partners Limited for its unauthorized use.

Anderson & Co
 140 Highcliff Road
 Dunedin

Shadow Diagram
 Winter

Drawn by	Checked by	Scale	1:500
Designed by	Approved by	A3	DO NOT SCALE
Drawn by	Checked by	3 of 3	A
D15122	5-08-2015		