

DO NOT SCALE - IF IN DOUBT, ASK

200 mm

150

100

90

80

70

60

50

40


30

20

10


0

ORIGINAL SIZE A1

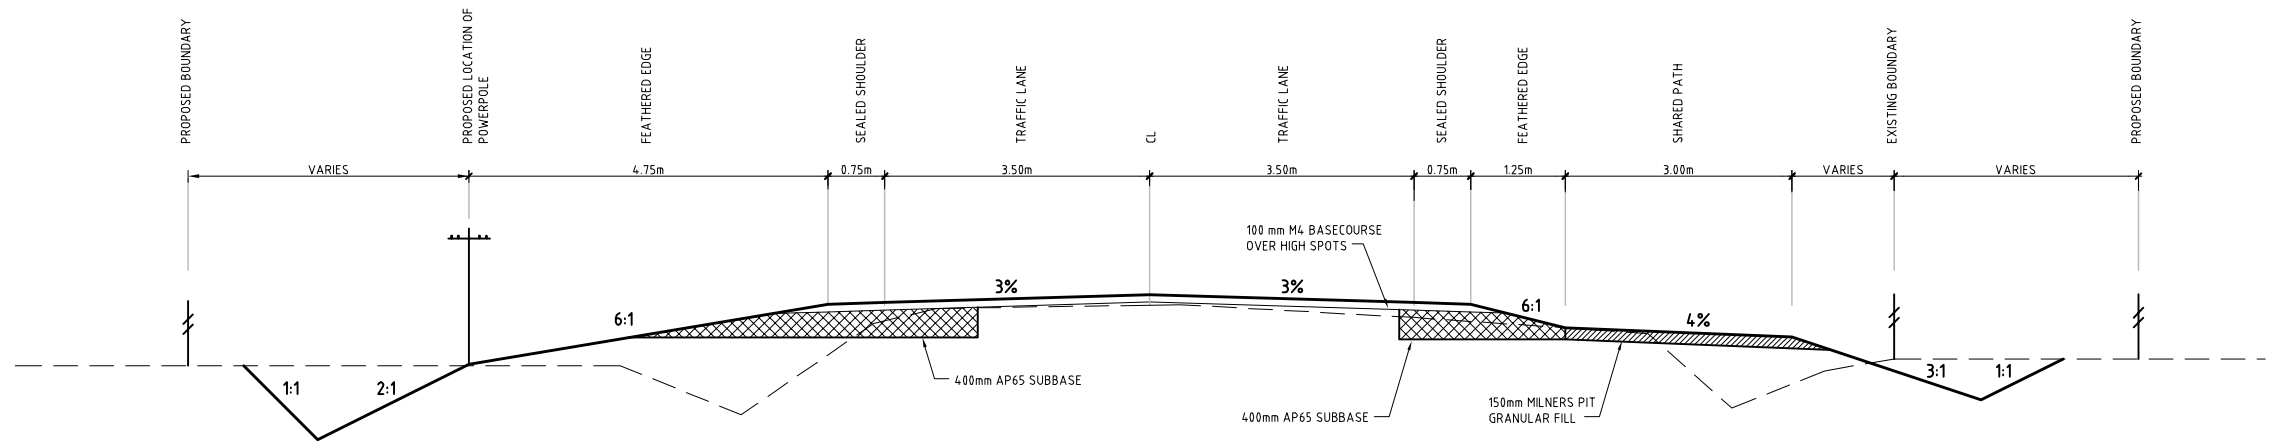

RICCARTON ROAD - TYPICAL CROSS SECTION
EASTERN WIDENING

SCALE 1:50

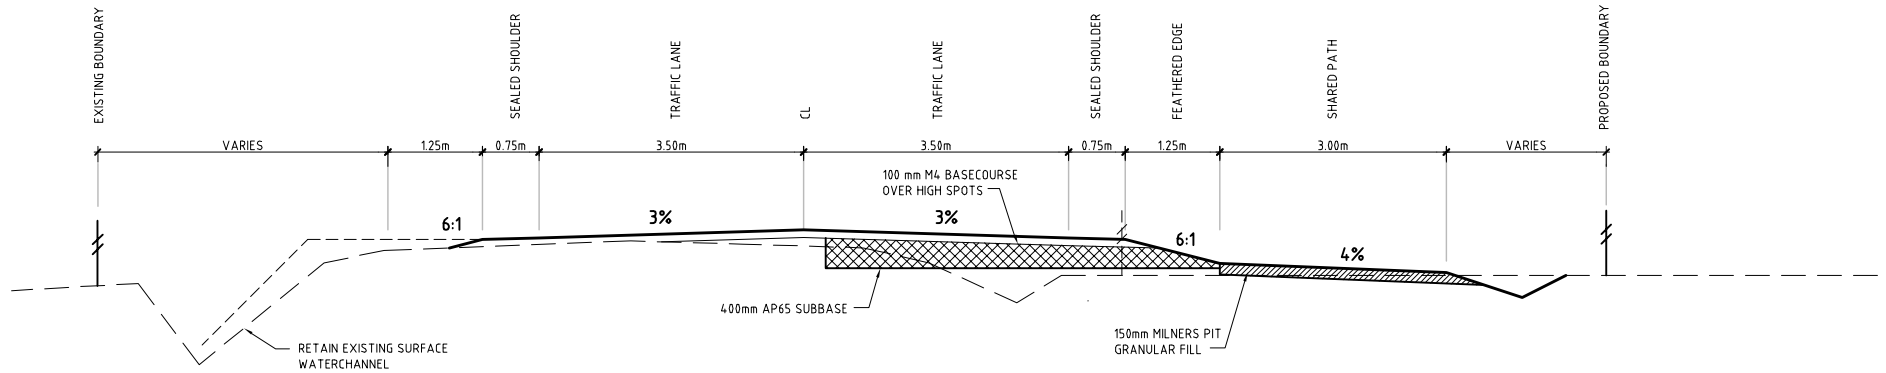

RICCARTON ROAD - TYPICAL CROSS SECTION
WESTERN WIDENING

SCALE 1:50



SCALE 1:50

REV	REVISIONS	DRAWN	CHECKED	APPROVED	DATE

	Name	Date
SURVEYED	KI BRIGGS	01/08
DESIGNED	KI BRIGGS	01/08
DESIGN CHECK	TE SIZEMORE	04/08
DRAWN	MA BECHT	07/08
DRAWING CHECK	JH KIRKWOOD	07/08
APPROVED	DJ ANDERSON	07/08



RICCARTON ROAD (ID 1960 / RP 1095 - 5344) UPGRADE

RICCARTON ROAD - OPTION 4B
TYPICAL CROSS SECTIONS

NOT FOR CONSTRUCTION

Status Stamp	FOR CONSULTATION		
Date Stamp	05/08/2009		
SCALES (A1) 1:50	Drawing No.	Sheet No.	Rev.
Z0611298	C 414	G	

