




BUILDING A BETTER WORLD



# RICCARTON ROAD UPGRADE SERVICES PLANS

LAYOUT PLANS	
SP01	SERVICES PLAN INDEX
SP02	RICCARTON ROAD - OPTION 4B - SERVICES PLAN 1
SP03	RICCARTON ROAD - OPTION 4B - SERVICES PLAN 2
SP04	RICCARTON ROAD - OPTION 4B - SERVICES PLAN 3
SP05	RICCARTON ROAD - OPTION 4B - SERVICES PLAN 4
SP06	RICCARTON ROAD - OPTION 4B - SERVICES PLAN 5
SP07	RICCARTON ROAD - OPTION 4B - SERVICES PLAN 6

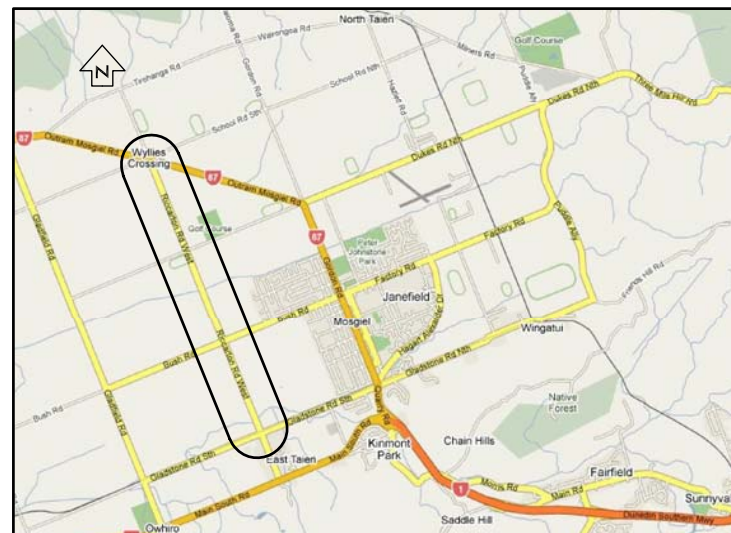

FOR CONSULTATION  
05/08/2009



DO NOT SCALE - IF IN DOUBT, ASK

200 mm

50

100

20

30

40

50

60

70

80

90

100

110

120

130

140

150

160

170

180

190

200

210

220

230



240

250

260

270

ORIGINAL SIZE A1

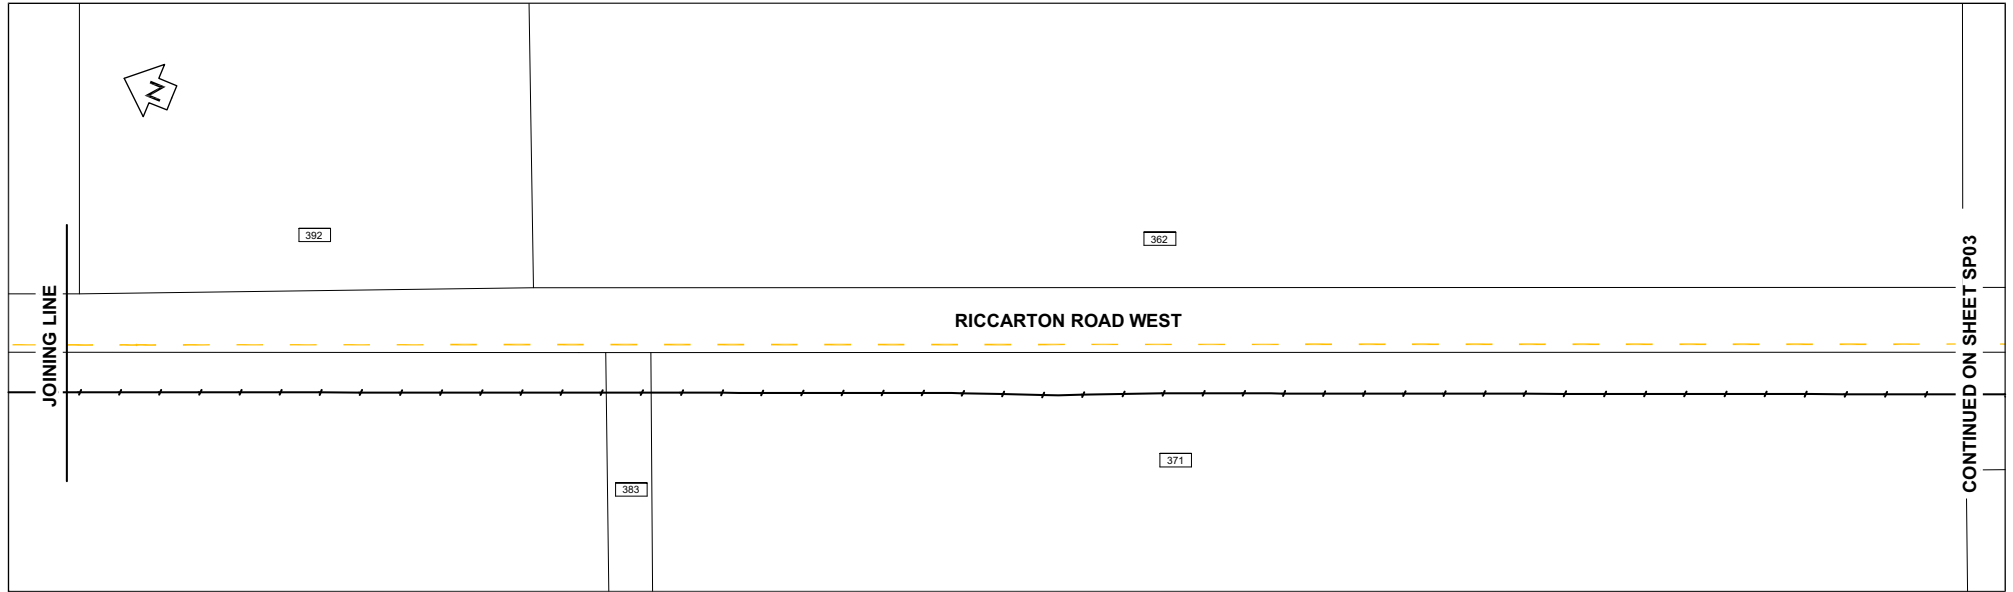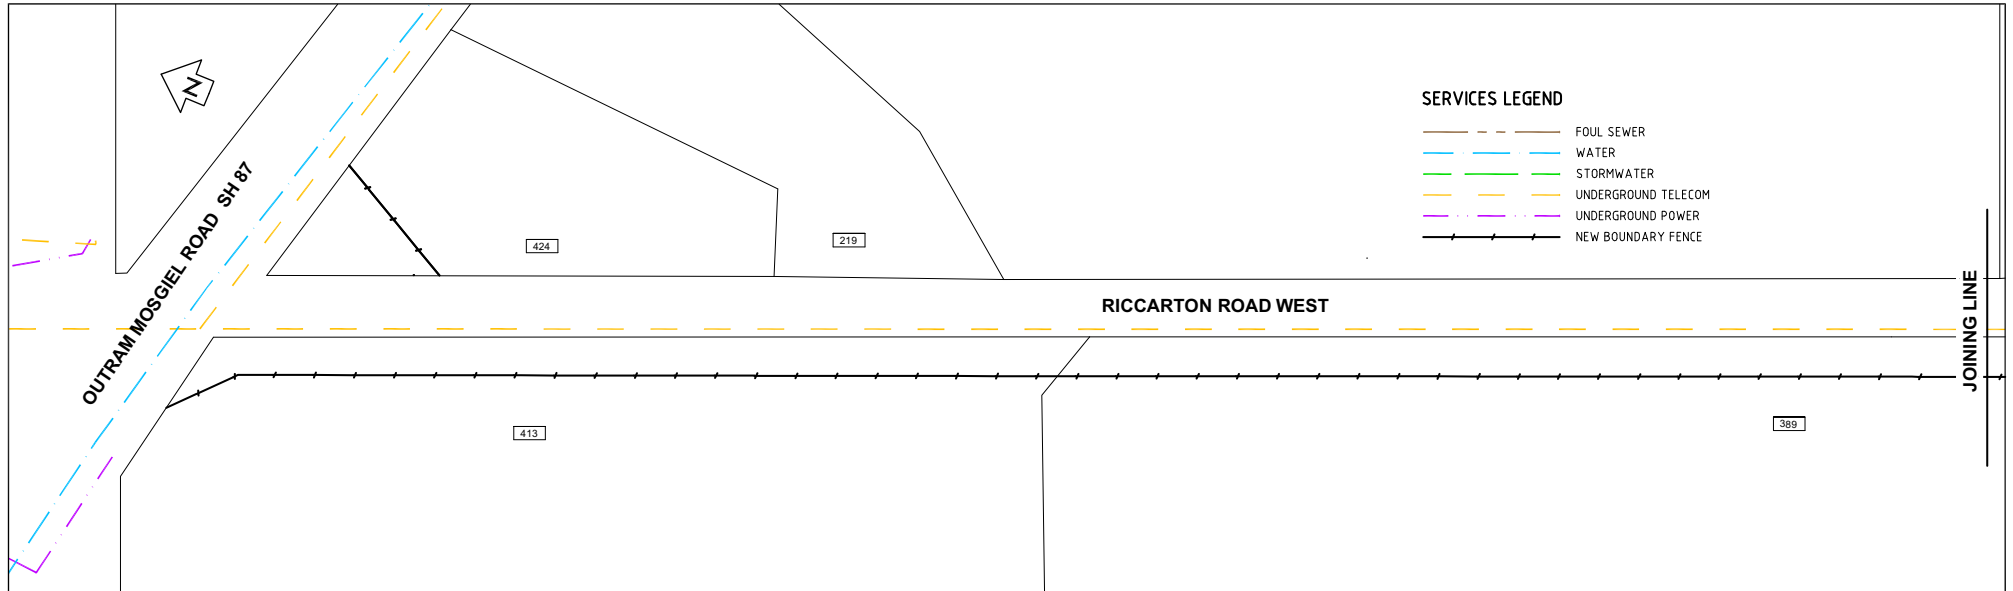



NOT FOR CONSTRUCTION

				Name		Date	 		RICCARTON ROAD (ID 1960 / RP 1095 - 5344) UPGRADE		Status Stamp <b>FOR CONSULTATION</b>	
				SURVEYED		01/08					Date Stamp <b>05/08/2009</b>	
				DESIGNED		03/09						
				DESIGN CHECK		03/09						
				DRAWN		03/09						
				DRAWING CHECK								
				APPROVED		25/03/2009			RICCARTON ROAD - OPTION 4B SERVICES PLAN 1		Drawing No. Z0611298	
											Sheet No. SP02	
											Rev. B	

COPYRIGHT © These drawings shall only be used for the purpose for which they were supplied. Any re-use is prohibited and no part of this document may be reproduced or distributed without the written permission of MWH NZ Ltd.

XREFS : X-SERVICES PLAN

\\nz\dun1s01\projects\Z06000-Z06112\98 Riccarton Road\CAD\SERVICES PLANS\98\Z0611298-SP02.dwg

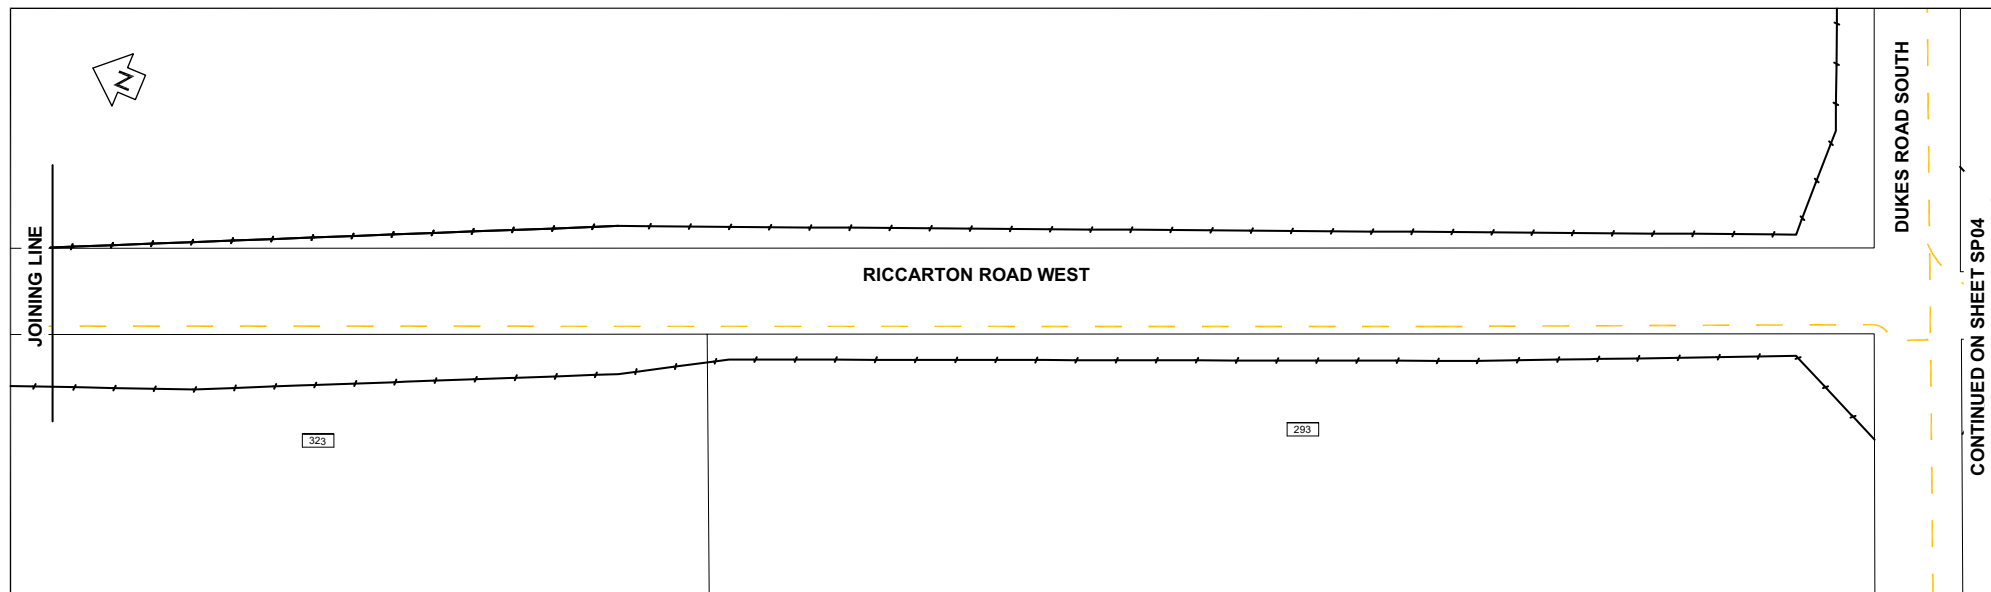
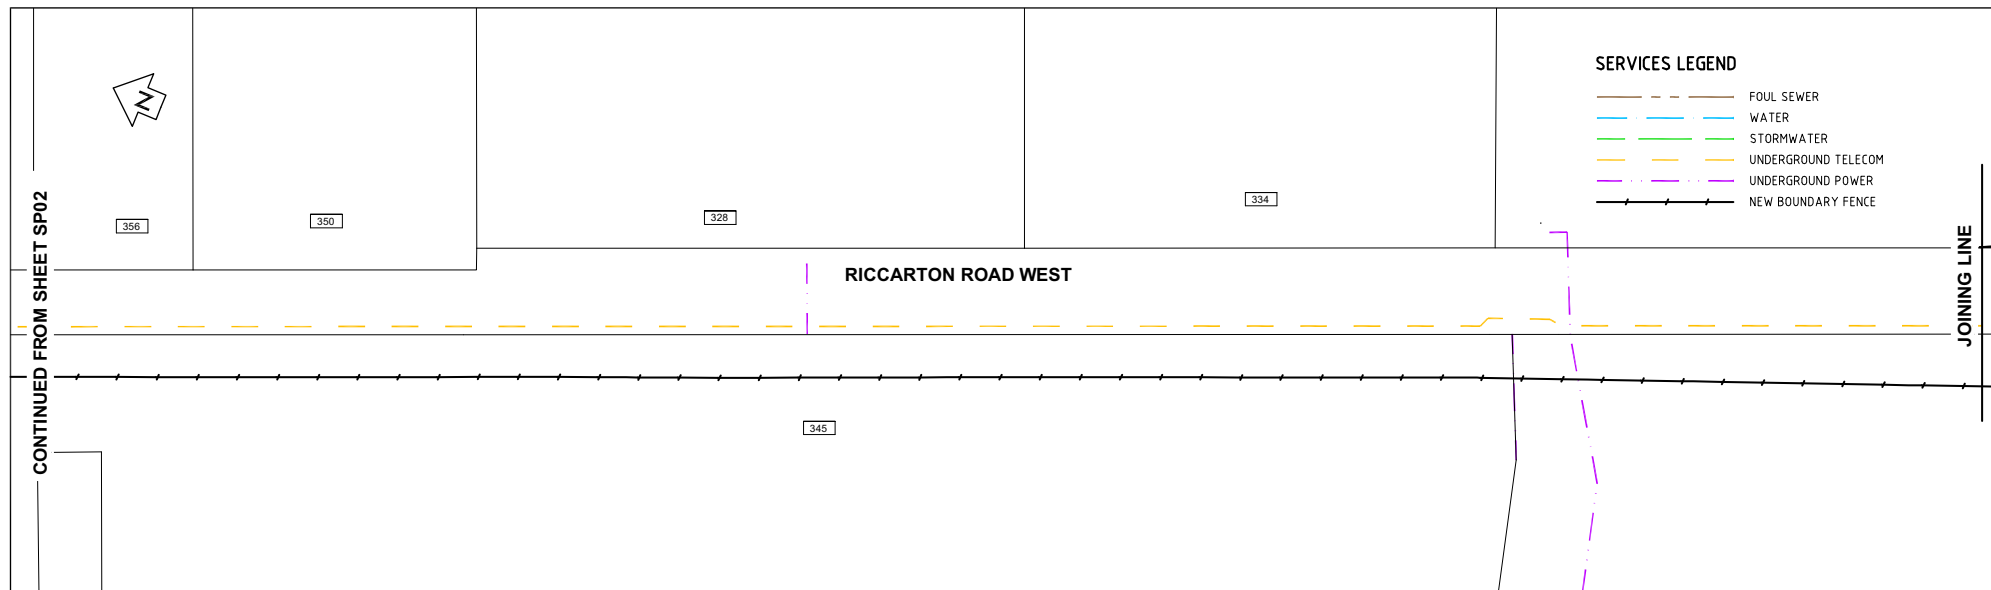
ORIGINAL SIZE **A1**

**NOT FOR CONSTRUCTION**

--	--	



ORIGINAL SIZE A1  
DO NOT SCALE - IF IN DOUBT, ASK

0 10 20 

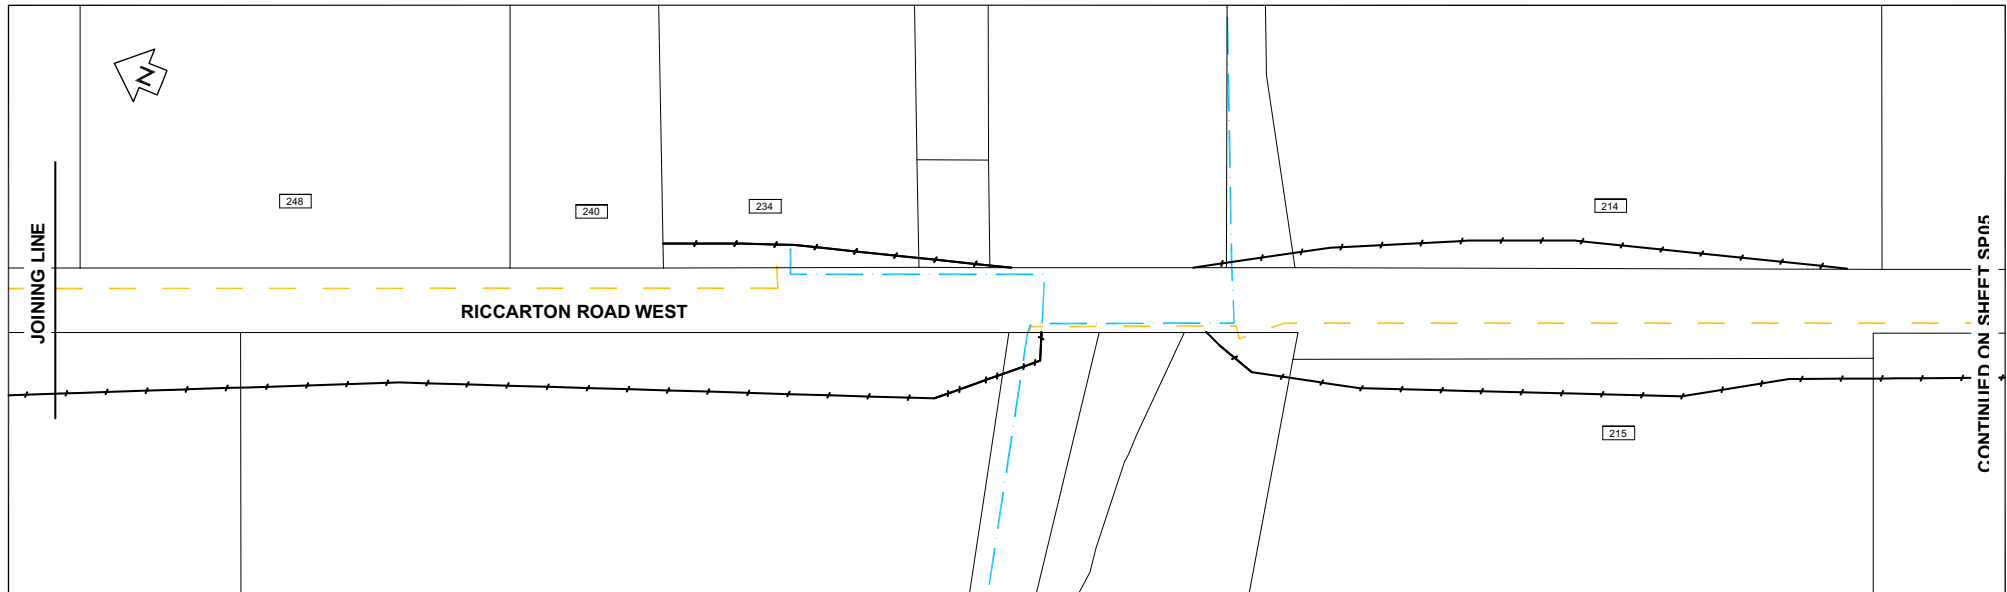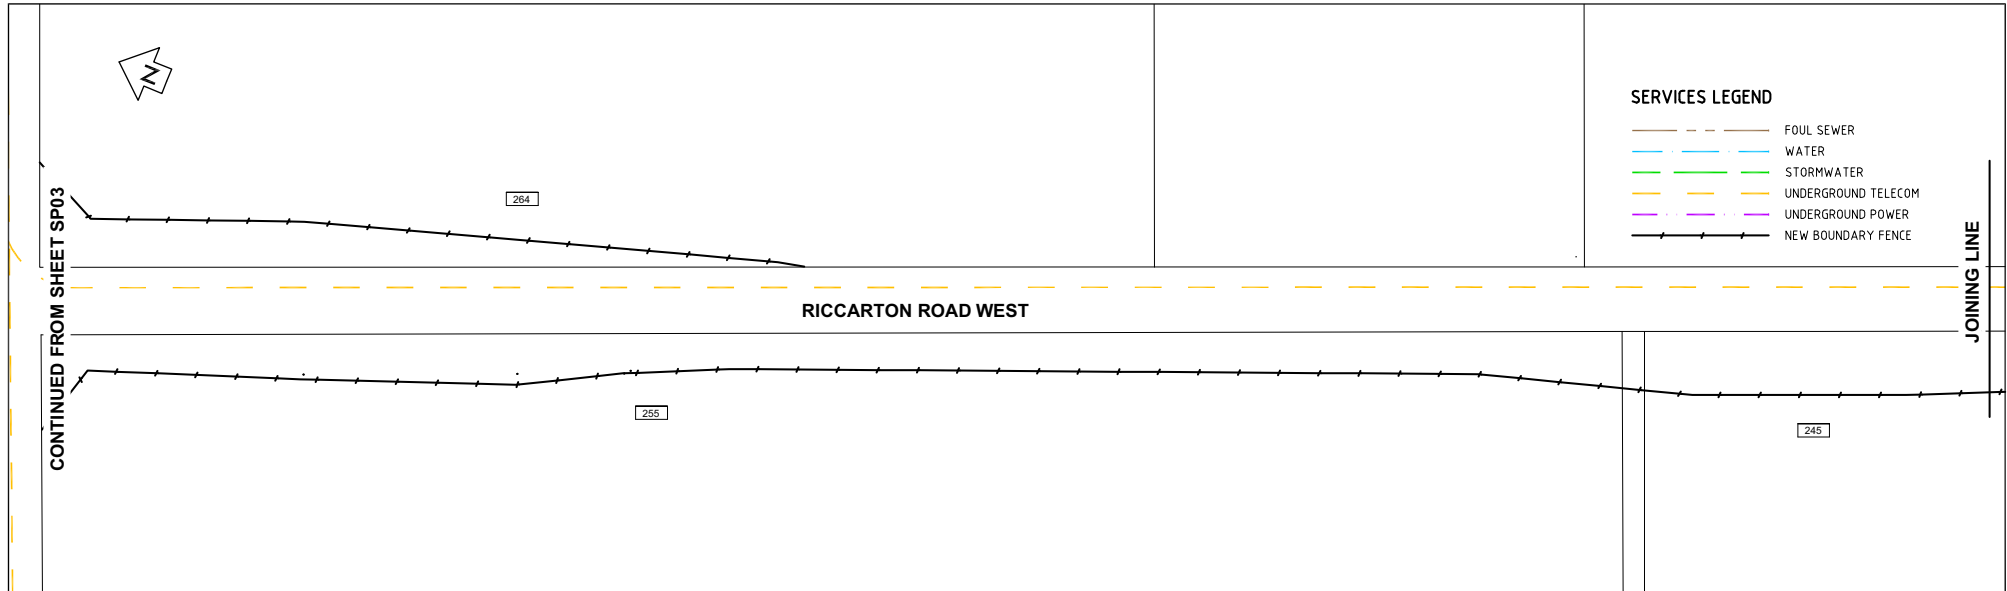

NOT FOR CONSTRUCTION

				Name		Date	 		RICCARTON ROAD (ID 1960 / RP 1095 - 5344) UPGRADE		Status Stamp <b>FOR CONSULTATION</b>	
				SURVEYED		01/08					Date Stamp <b>05/08/2009</b>	
				DESIGNED		03/09						
				DESIGN CHECK		03/09						
				DRAWN		03/09						
				DRAWING CHECK								
				APPROVED		25/03/2009			RICCARTON ROAD - OPTION 4B SERVICES PLAN 3		Drawing No. <b>Z0611298</b>	
											Sheet No. <b>SP04</b>	
											Rev. <b>B</b>	

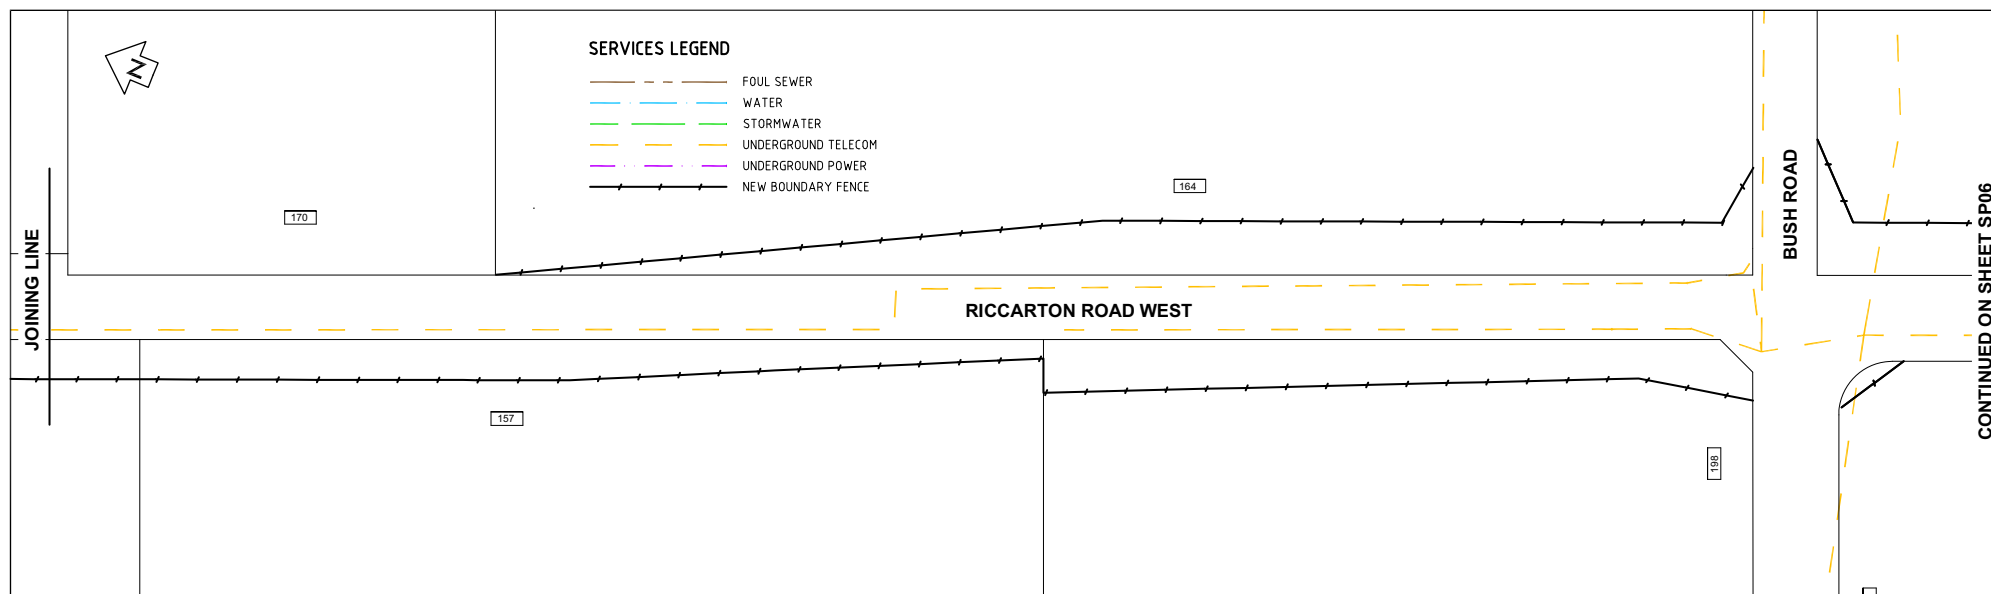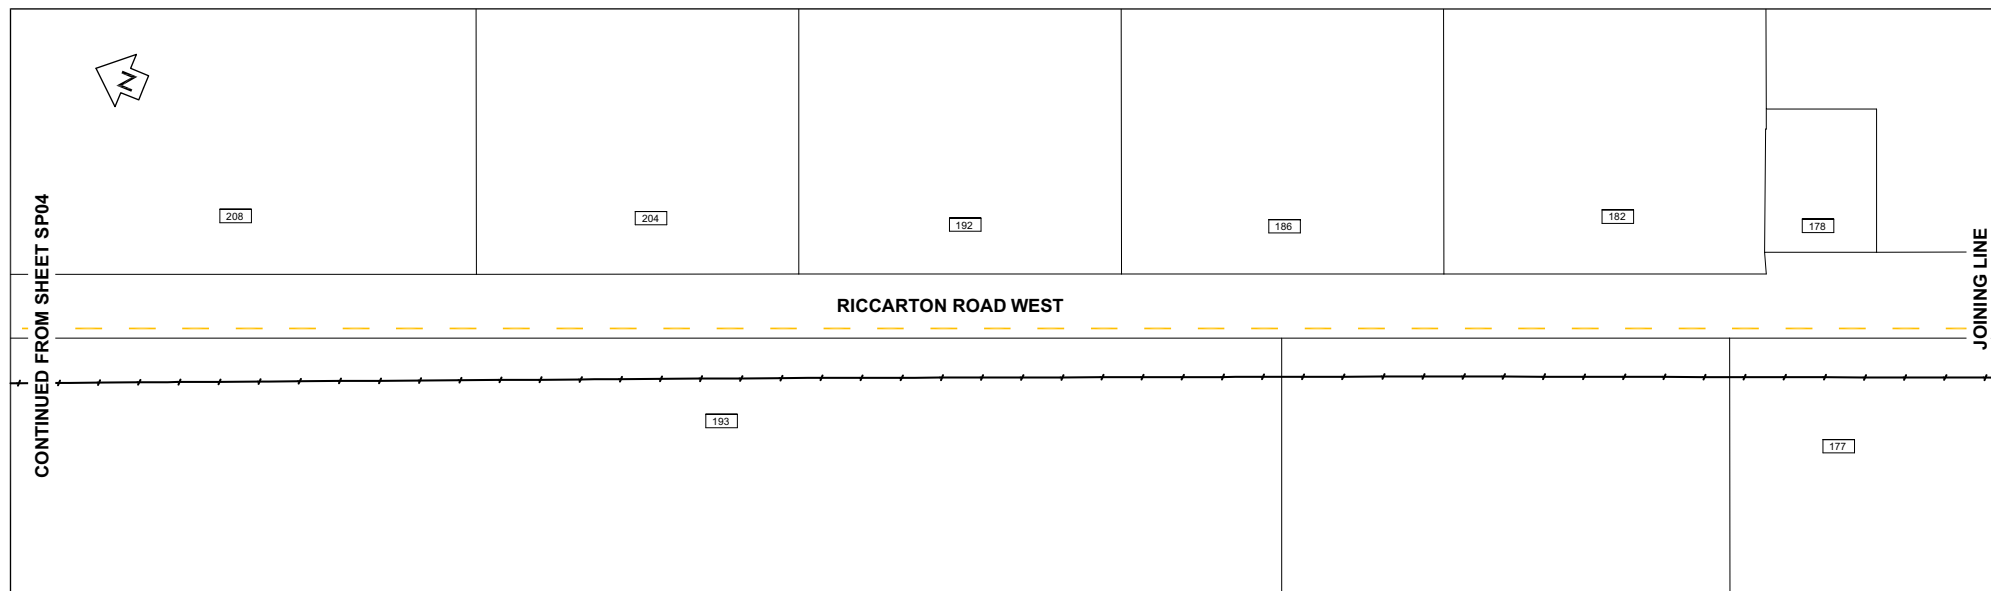ORIGINAL SIZE **A1**

**NOT FOR CONSTRUCTION**



						SURVEYED	Name	Date
						DESIGNED	KJ BRIGGS	01/08
						DESIGN CHECK	DJ ANDERSON	03/09
						DRAWN	MA BECHT	03/09
						DRAWING CHECK		
REV.	DESCRIPTIONS	DRAWN	CHECKED	APPROVED	DATE	APPROVED	DJ ANDERSON	25/03/2009



RICCARTON ROAD (ID 1960 / RP 1095 - 5344) UPGRADE


**RICCARTON ROAD - OPTION 4B  
SERVICES PLAN 4**

Status Stamp	<b>FOR CONSULTATION</b>		
Date Stamp	05/08/2009		
SCALES (A1) 1:500			
Drawing No.	Sheet No.	Rev.	
Z0611298	SP05	B	

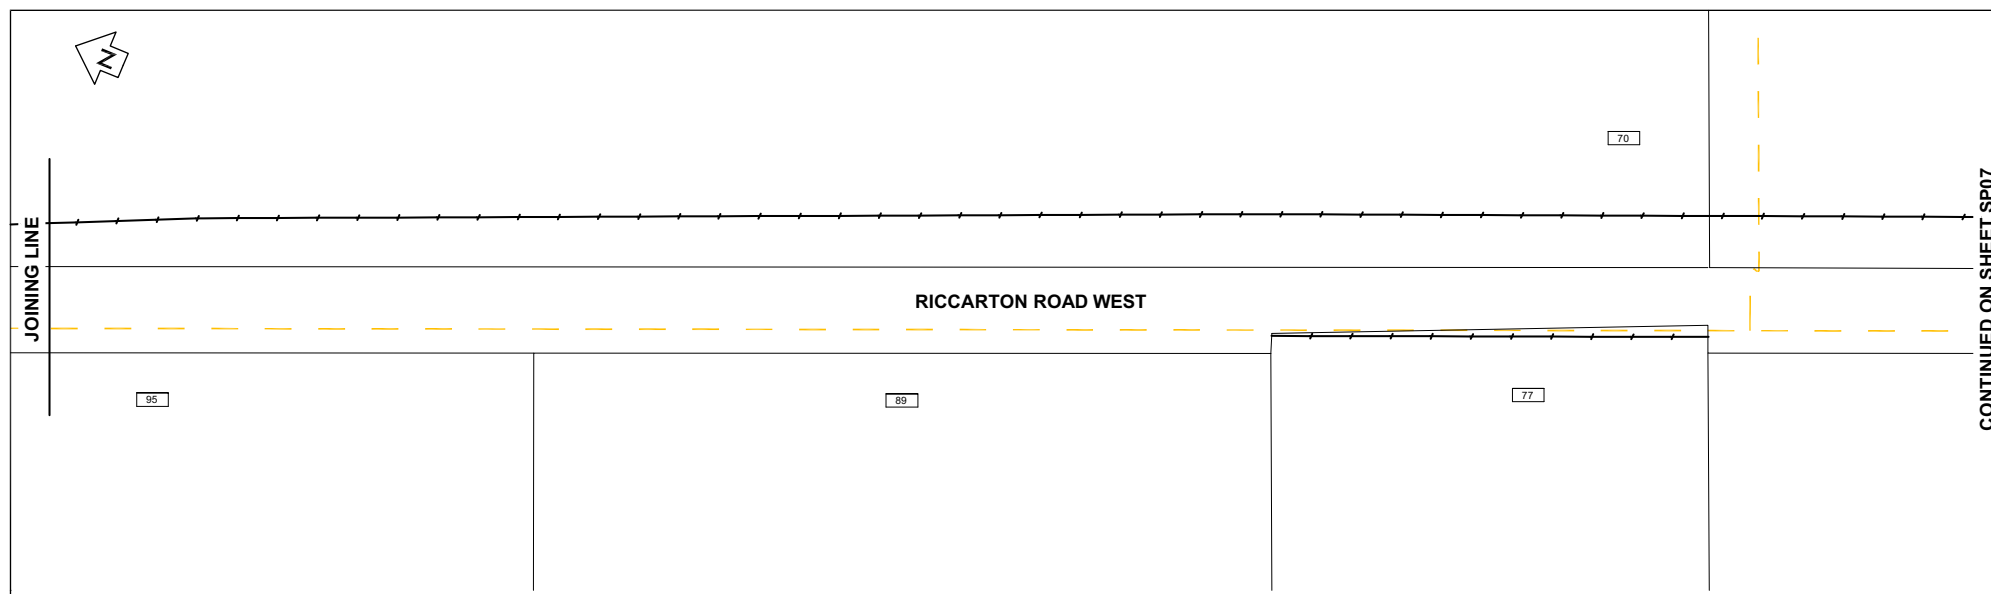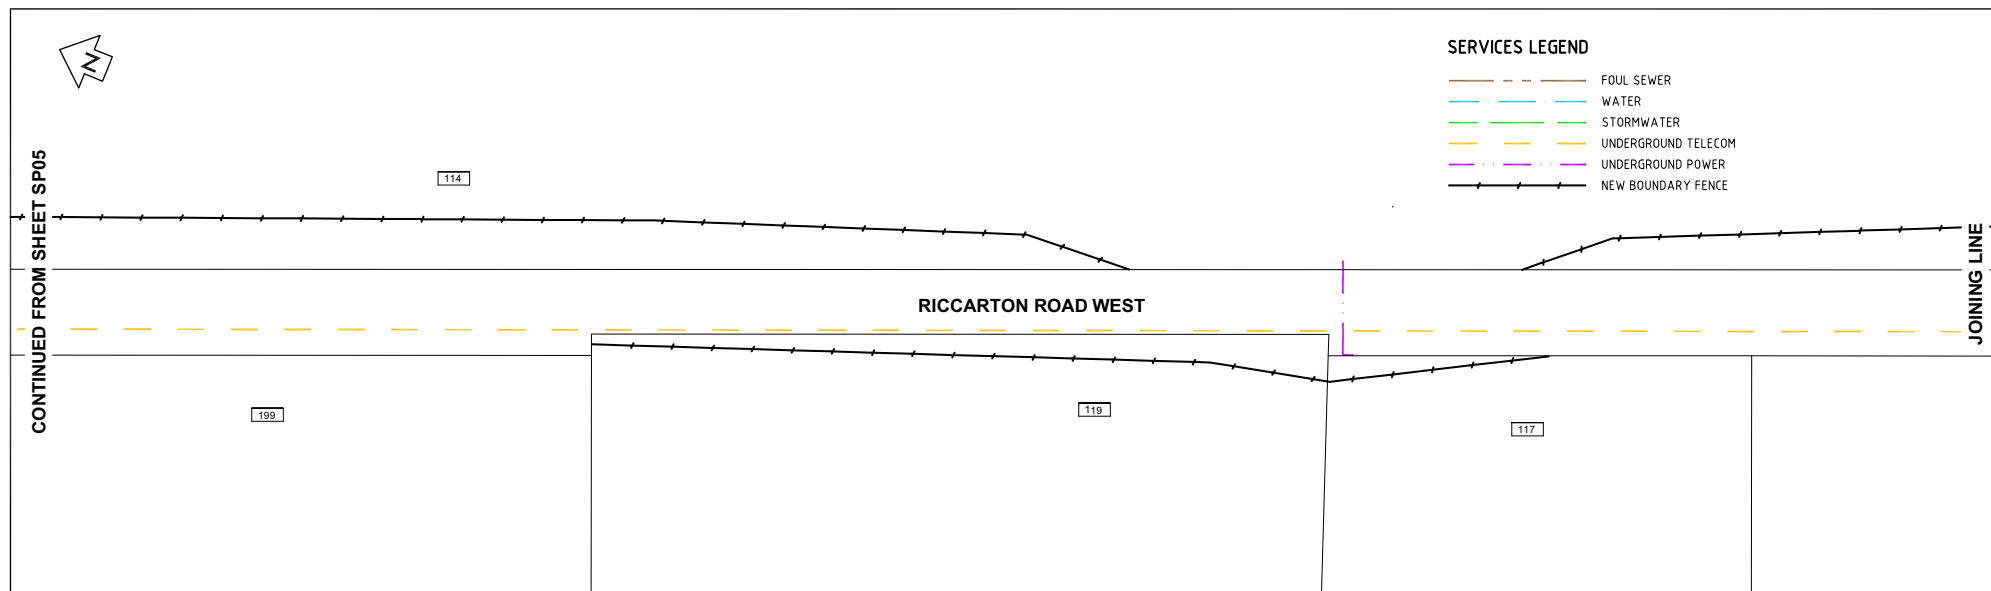

**NOT FOR CONSTRUCTION**

[illegible]

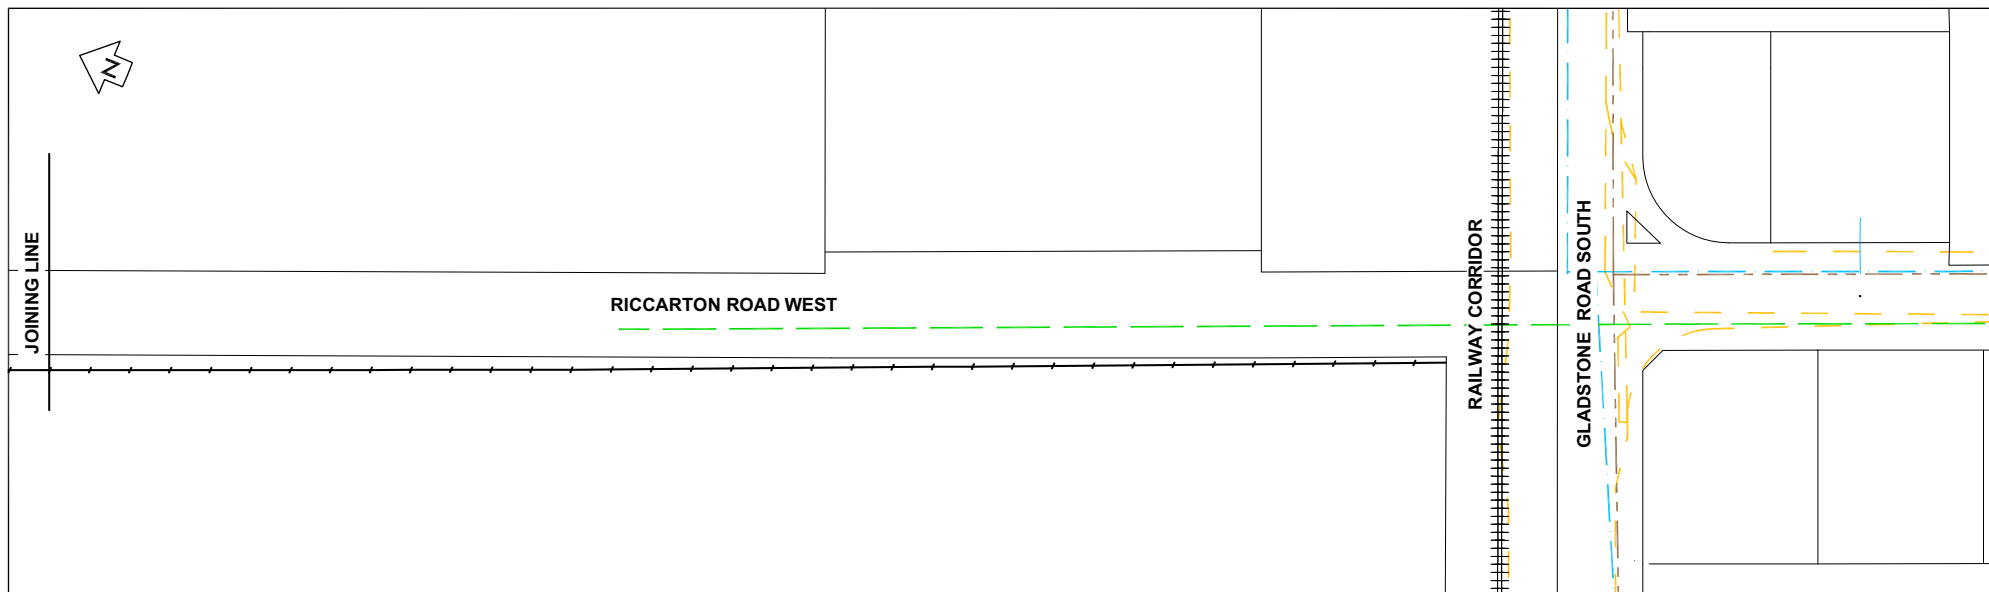

							SURVEYED	Name	Date
							DESIGNED	KI BRIGGS	01/08
							DESIGN CHECK	DJ ANDERSON	03/09
							DRAWN	MA BECHT	03/09
							DRAWING CHECK		
REV.		REVISIONS		DRAWN	CHECKED	APPROVED	DATE	APPROVED	DJ ANDERSON 25/03/2009



**RICCARTON ROAD - OPTION 4B  
SERVICES PLAN 6**

Status Stamp	<b>FOR CONSULTATION</b>		
Date Stamp	05/08/2009		
SCALES (A1) 1:500			
Drawing No.	Sheet No.	Rev.	
Z0611298	SP07	B	