


300 mm
200
100
50
0 10 mm
mm



Concept

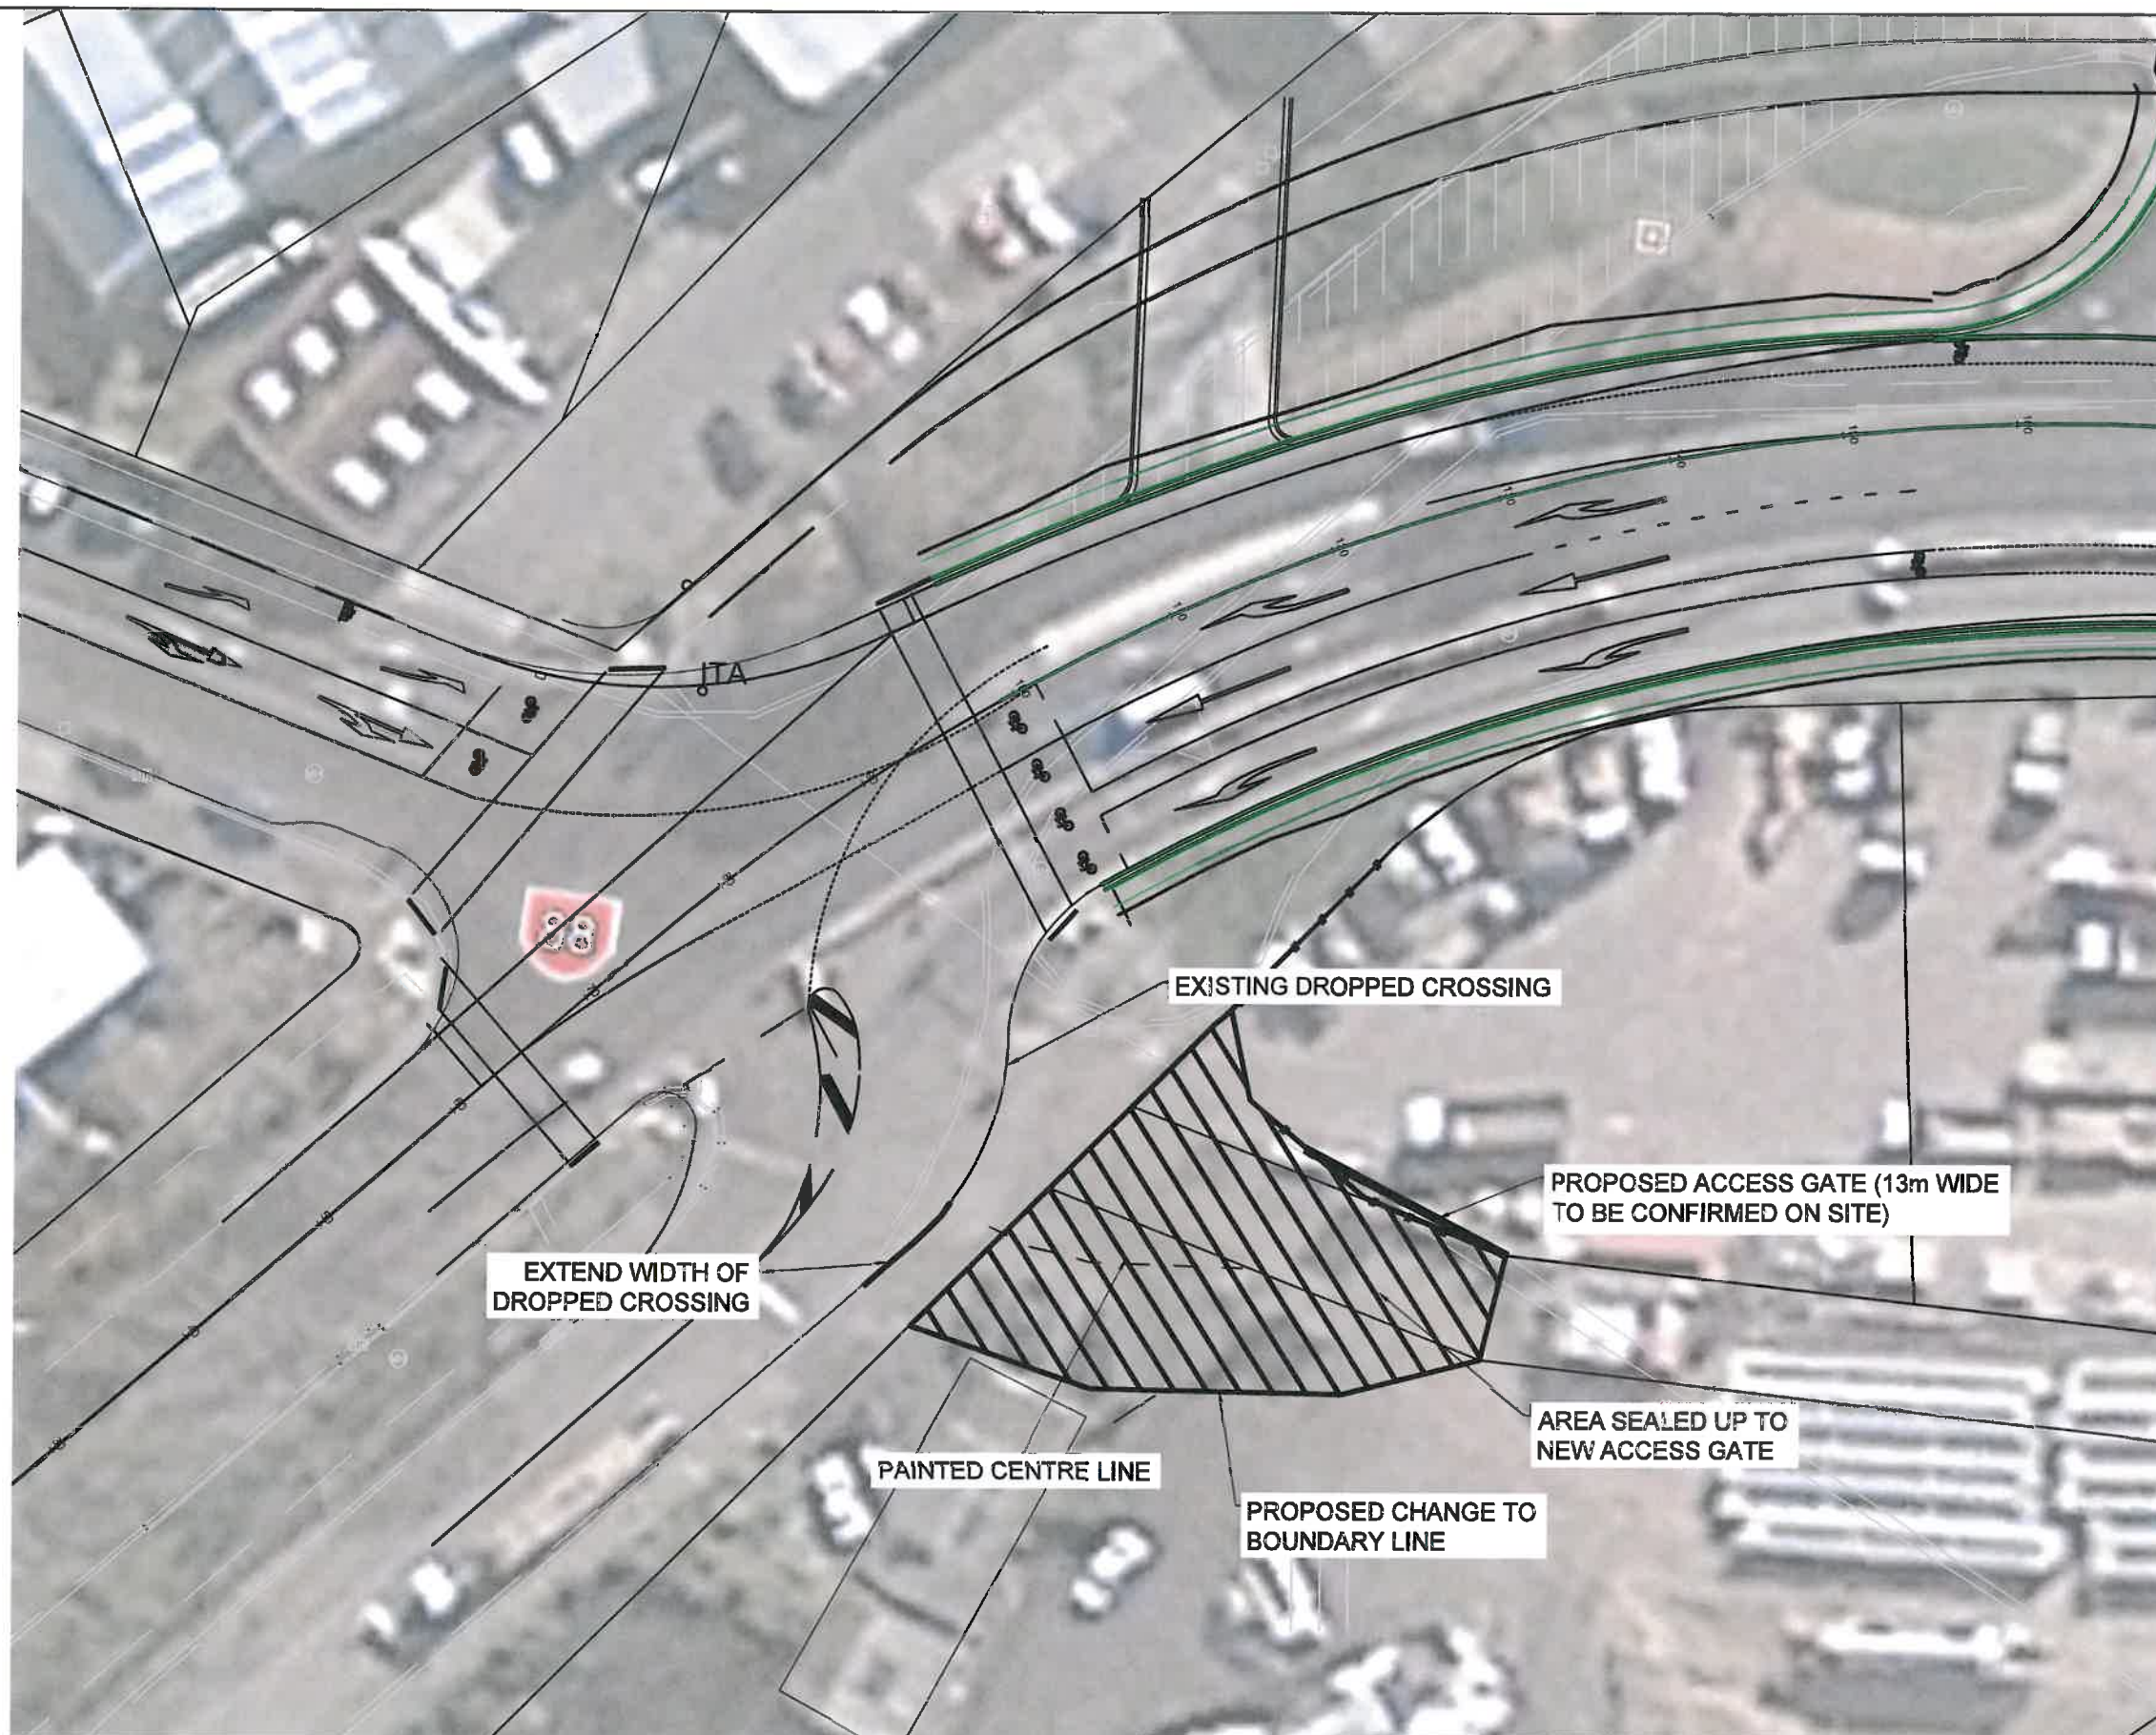

PROPOSED ALTERATION
TO DESIGNATION



Dunedin Office
Private Bag 1913
Dunedin 9016, New Zealand
+64 3 4715500

Project
DUNEDIN CITY COUNCIL
HARBOUR ARTERIAL STADIUM BYPASS
SH88 REALIGNMENT

Sheet
Alteration to Designation
WARD STREET ACCESS OPTION SUPERCEDED

Drawn	Designed	Approved	Revision Date
D. Dickson			6/13
Project No. 6CD003.10		Scale 1:200 @ A1	Drawing No. 7/583/130/7704

Sheet No.	Revision
D/2_1	R0

1:1
0 10 20 30 40 50 60 70 80 90 100 mm



OPTION 2G: 2WAY Concept

1:1
A1 0 10 20 30 40 50 60 70 80 90 100 mm

Original Sheet Size A1 (841x594) Plot Date 27/11/12 @ 15:57 g:\dunedin city council\projects\6cd003.10 sh88\dwg\final en2012 properties temp and ward -v4.dwg -Perm Access



Dunedin Office
Private Bag 1913
Dunedin 9016, New Zealand
+64 3 4715500

DUNEDIN CITY COUNCIL
HARBOUR ARTERIAL STADIUM BYPASS
SH88 REALIGNMENT

Long Term Access Option SUPERCEDED
Semi Trailer Capable and 11m Clear


6CD003.10

1:250 @ A3

7/583/130/7704

??

R1

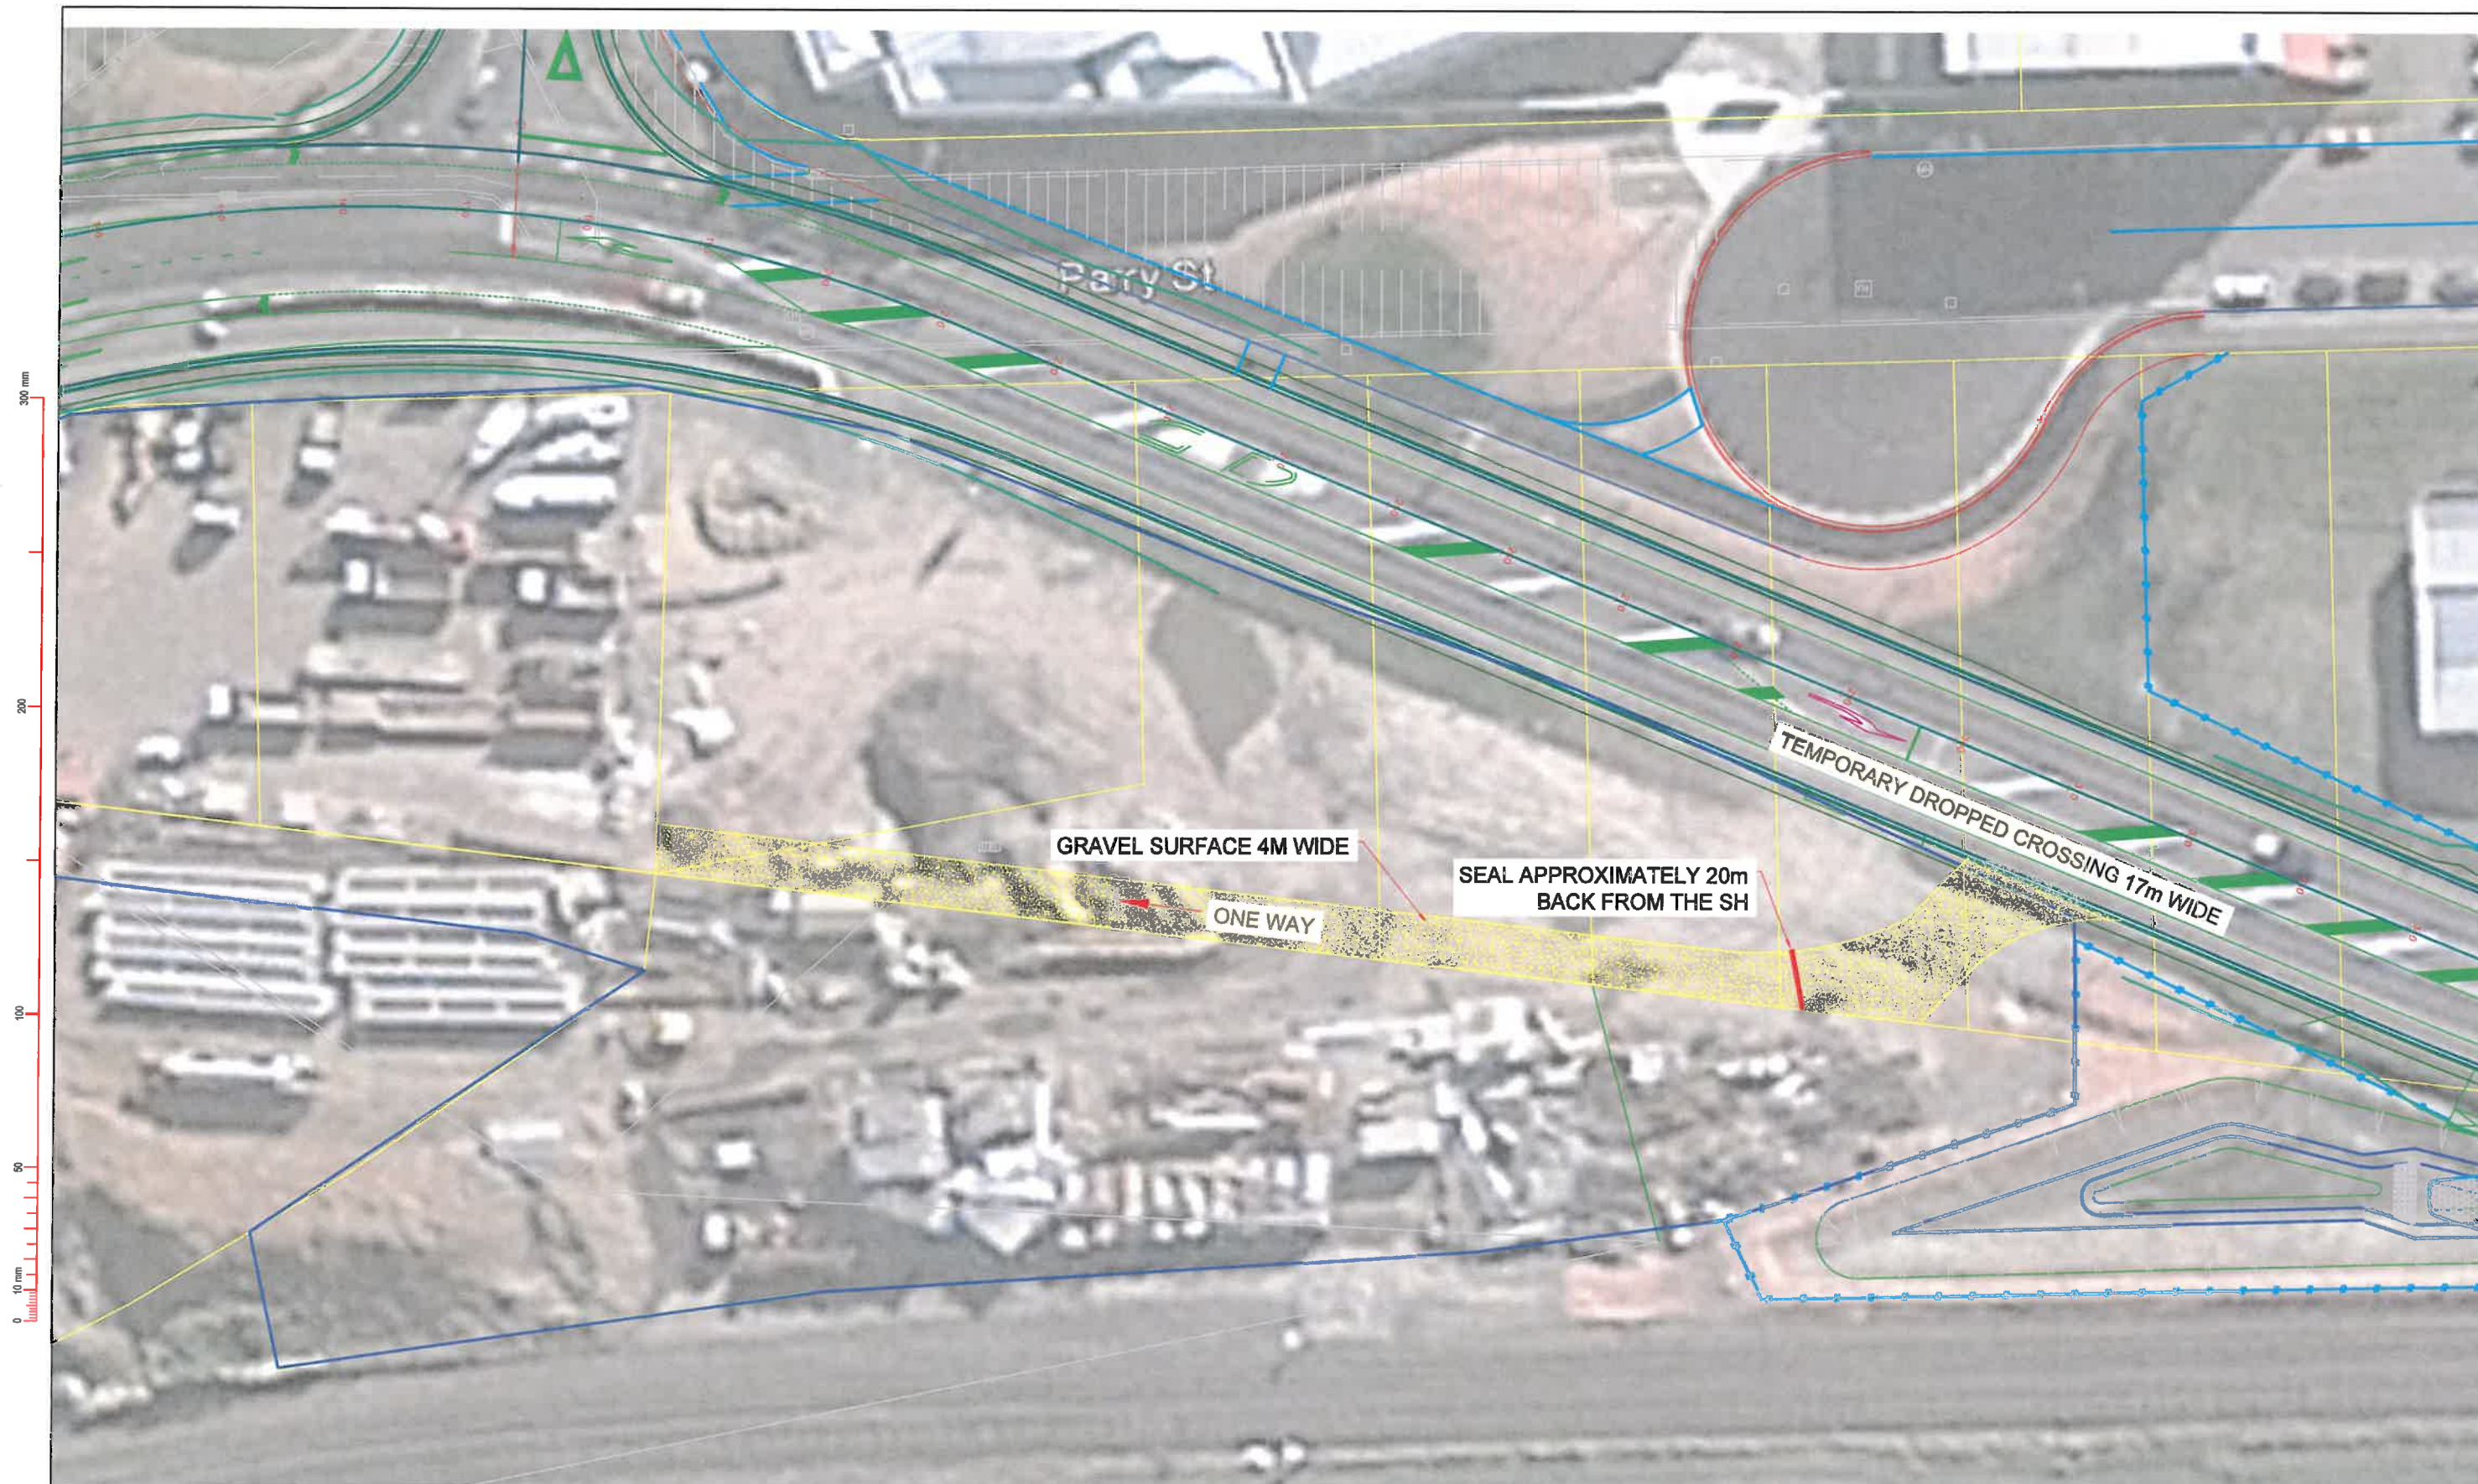

OPTION 2G: ONE WAY Concept

1:1
A1
0 10 20 30 40 50 60 70 80 90 100 mm

Original Sheet Size A1 (841x594) Plot Date 25/01/12 @ 15:44 g:\dunedin city council\projects\6cd003.10 sh88\dwg\final ardd\properties temp and ward.dwg - Temp Access



Dunedin Office
Private Bag 1913
Dunedin 9016, New Zealand
+64 3 4715500


DUNEDIN CITY COUNCIL
HARBOUR ARTERIAL STADIUM BYPASS
SH88 REALIGNMENT

Temporary Access In Only
Semi Trailer Capable

6CD003.10 1:250 @ A1

7/583/130/7704

?? R1

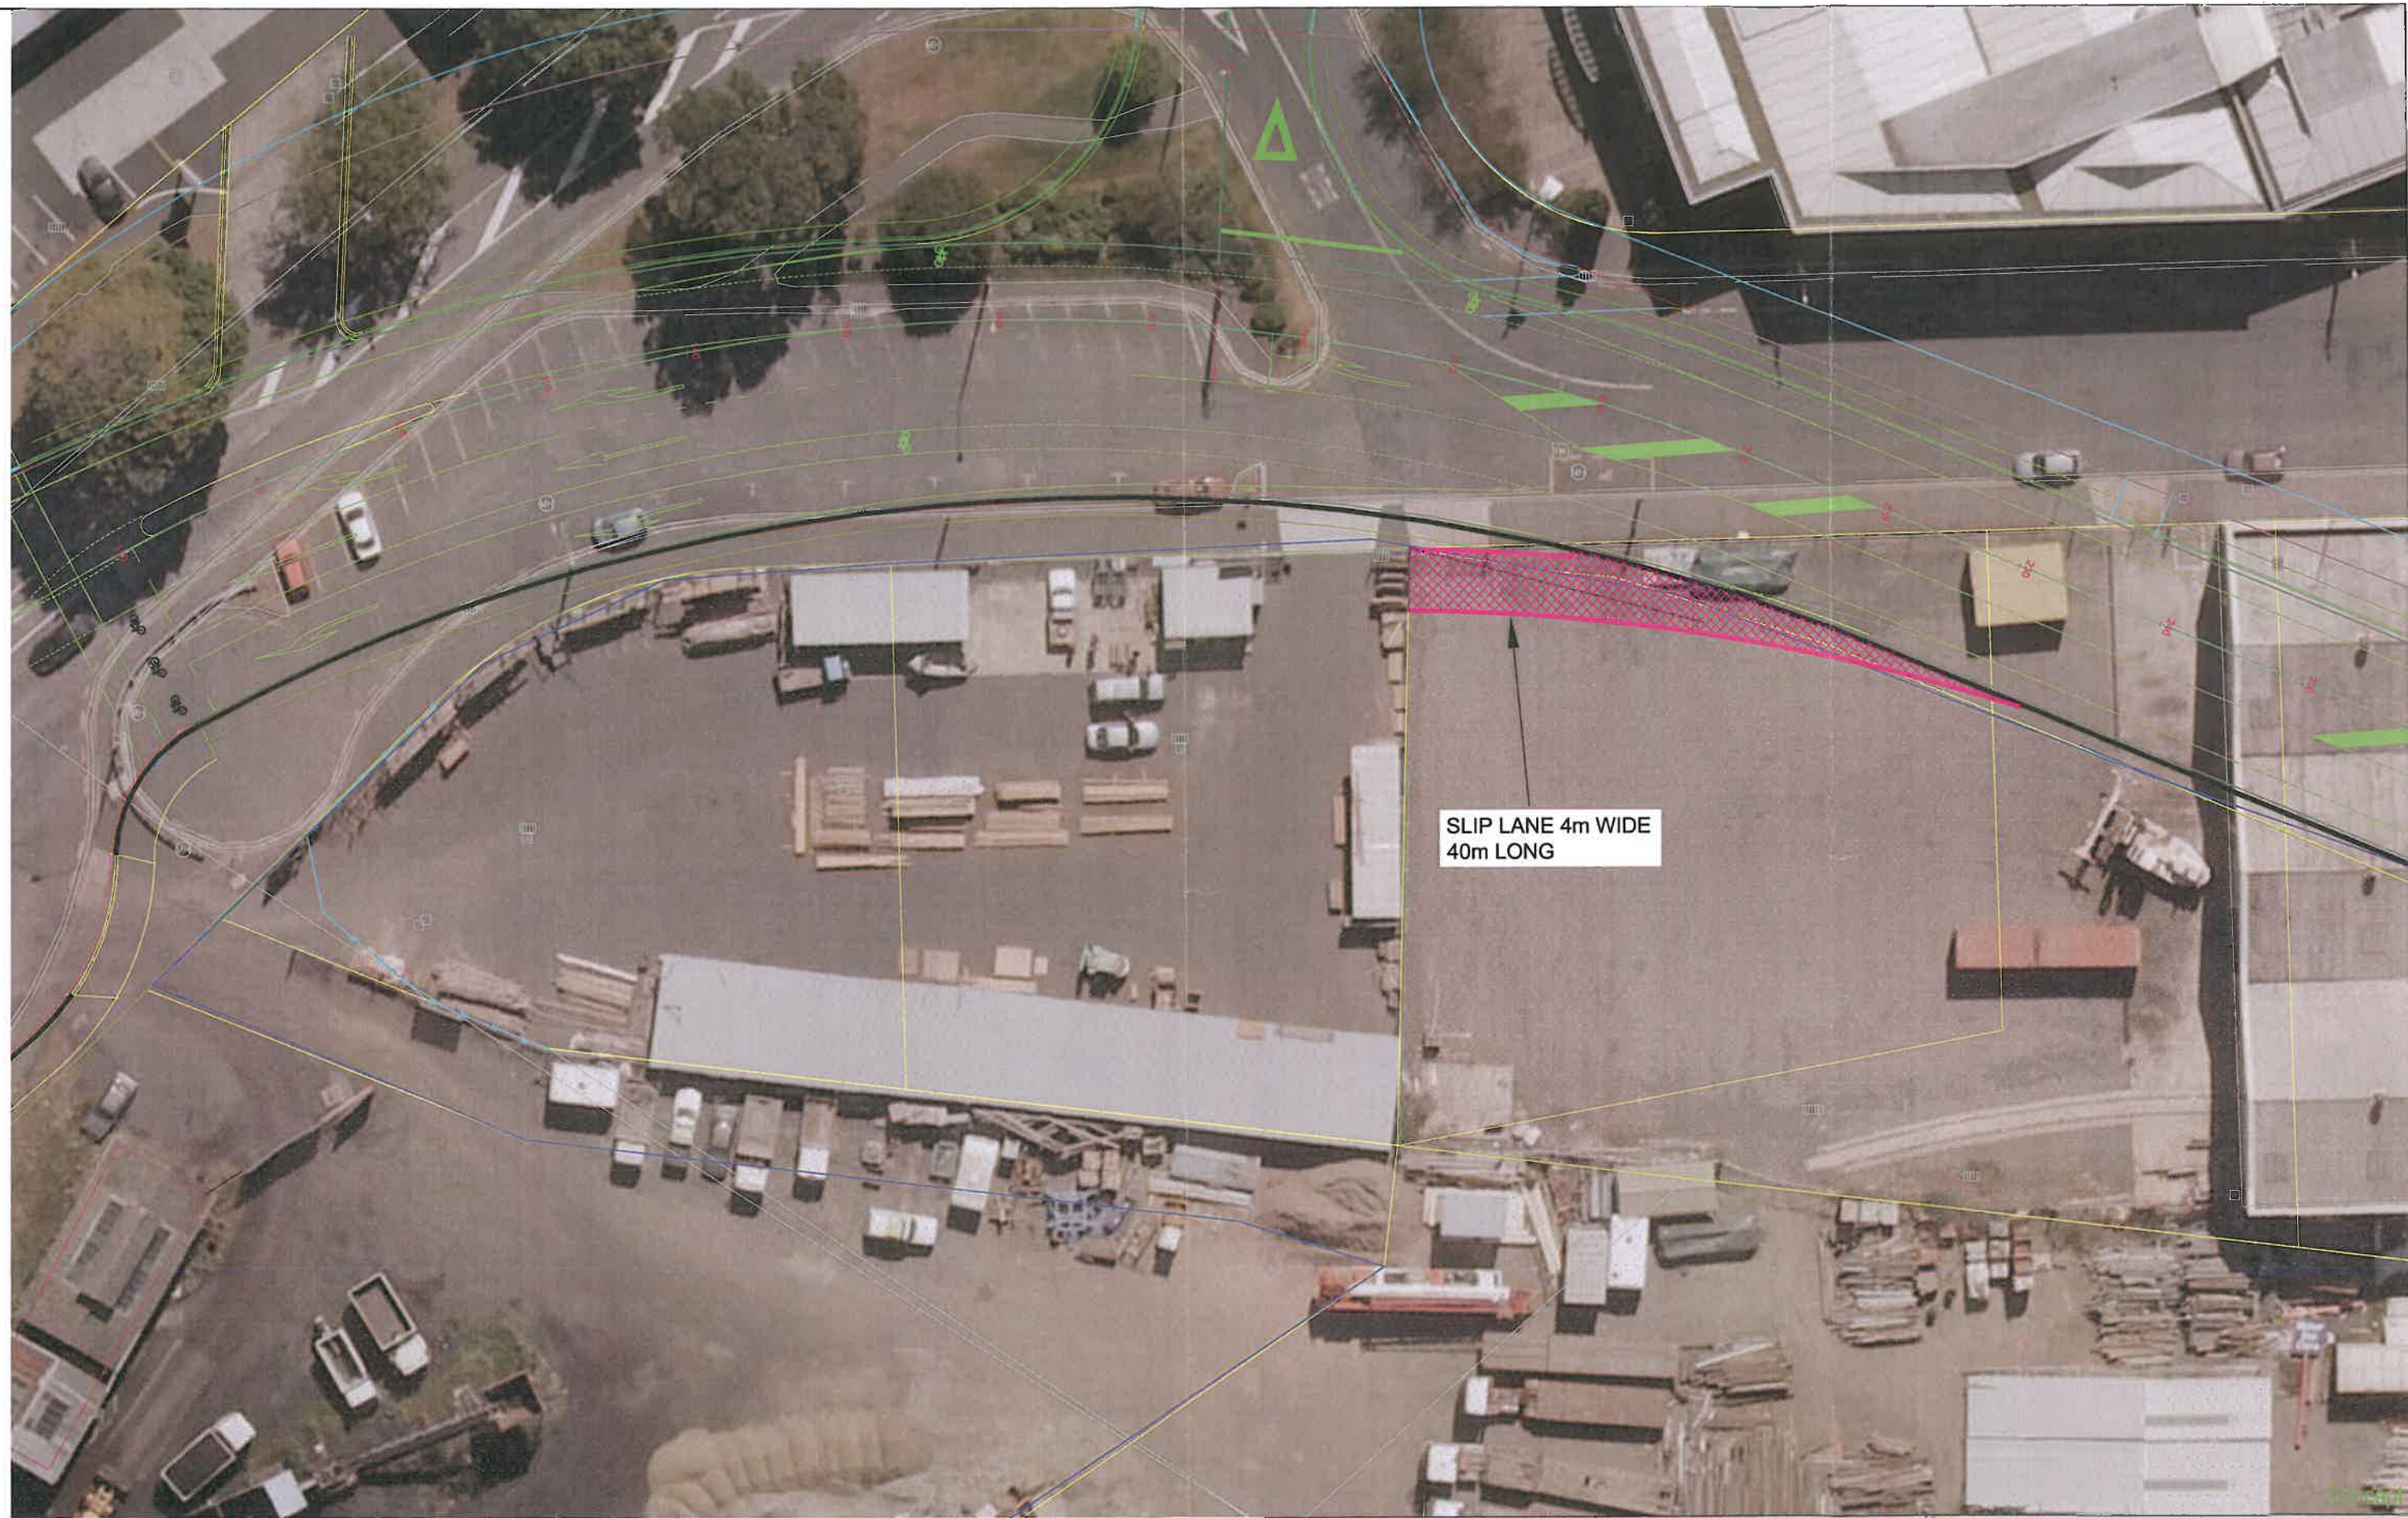

SLIP LANE 4m WIDE
40m LONG

1:1 0 10 20 30 40 50 60 70 80 90 100 mm



Dunedin Office
Private Bag 1913
Dunedin 9010, New Zealand
+ 64 3 4715500

Drawn	Checked	Approved	Revision Date
D. Dickinson			
6CD003.10			1:500 @ A1

DUNEDIN CITY COUNCIL HARBOUR ARTERIAL STADIUM BYPASS SH88 REALIGNMENT	
Anzzide Properties LTD Discussion Plan Slip Lane Plan SUPERCEDED	
7/583/130/7704	SL R1