



LOCALITY PLAN

A1:15000 A3:15000

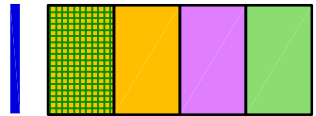

- EXISTING SOUTHERN MOTORWAY DESIGNATION (CAVERSHAM BYPASS)
- EXISTING NZTA STATE HIGHWAY DESIGNATION
- ALTERATION TO DESIGNATION
- LAND REQUIRED FOR TEMPORARY DESIGNATION
- OVERALL EXTENT OF STATE HIGHWAY DESIGNATION
- EXTENT OF EXISTING SOUTHERN MOTORWAY DESIGNATION (D457) TO BE ALTERED AND INCORPORATED INTO D456 "STATE HIGHWAY PURPOSES (SH1)"

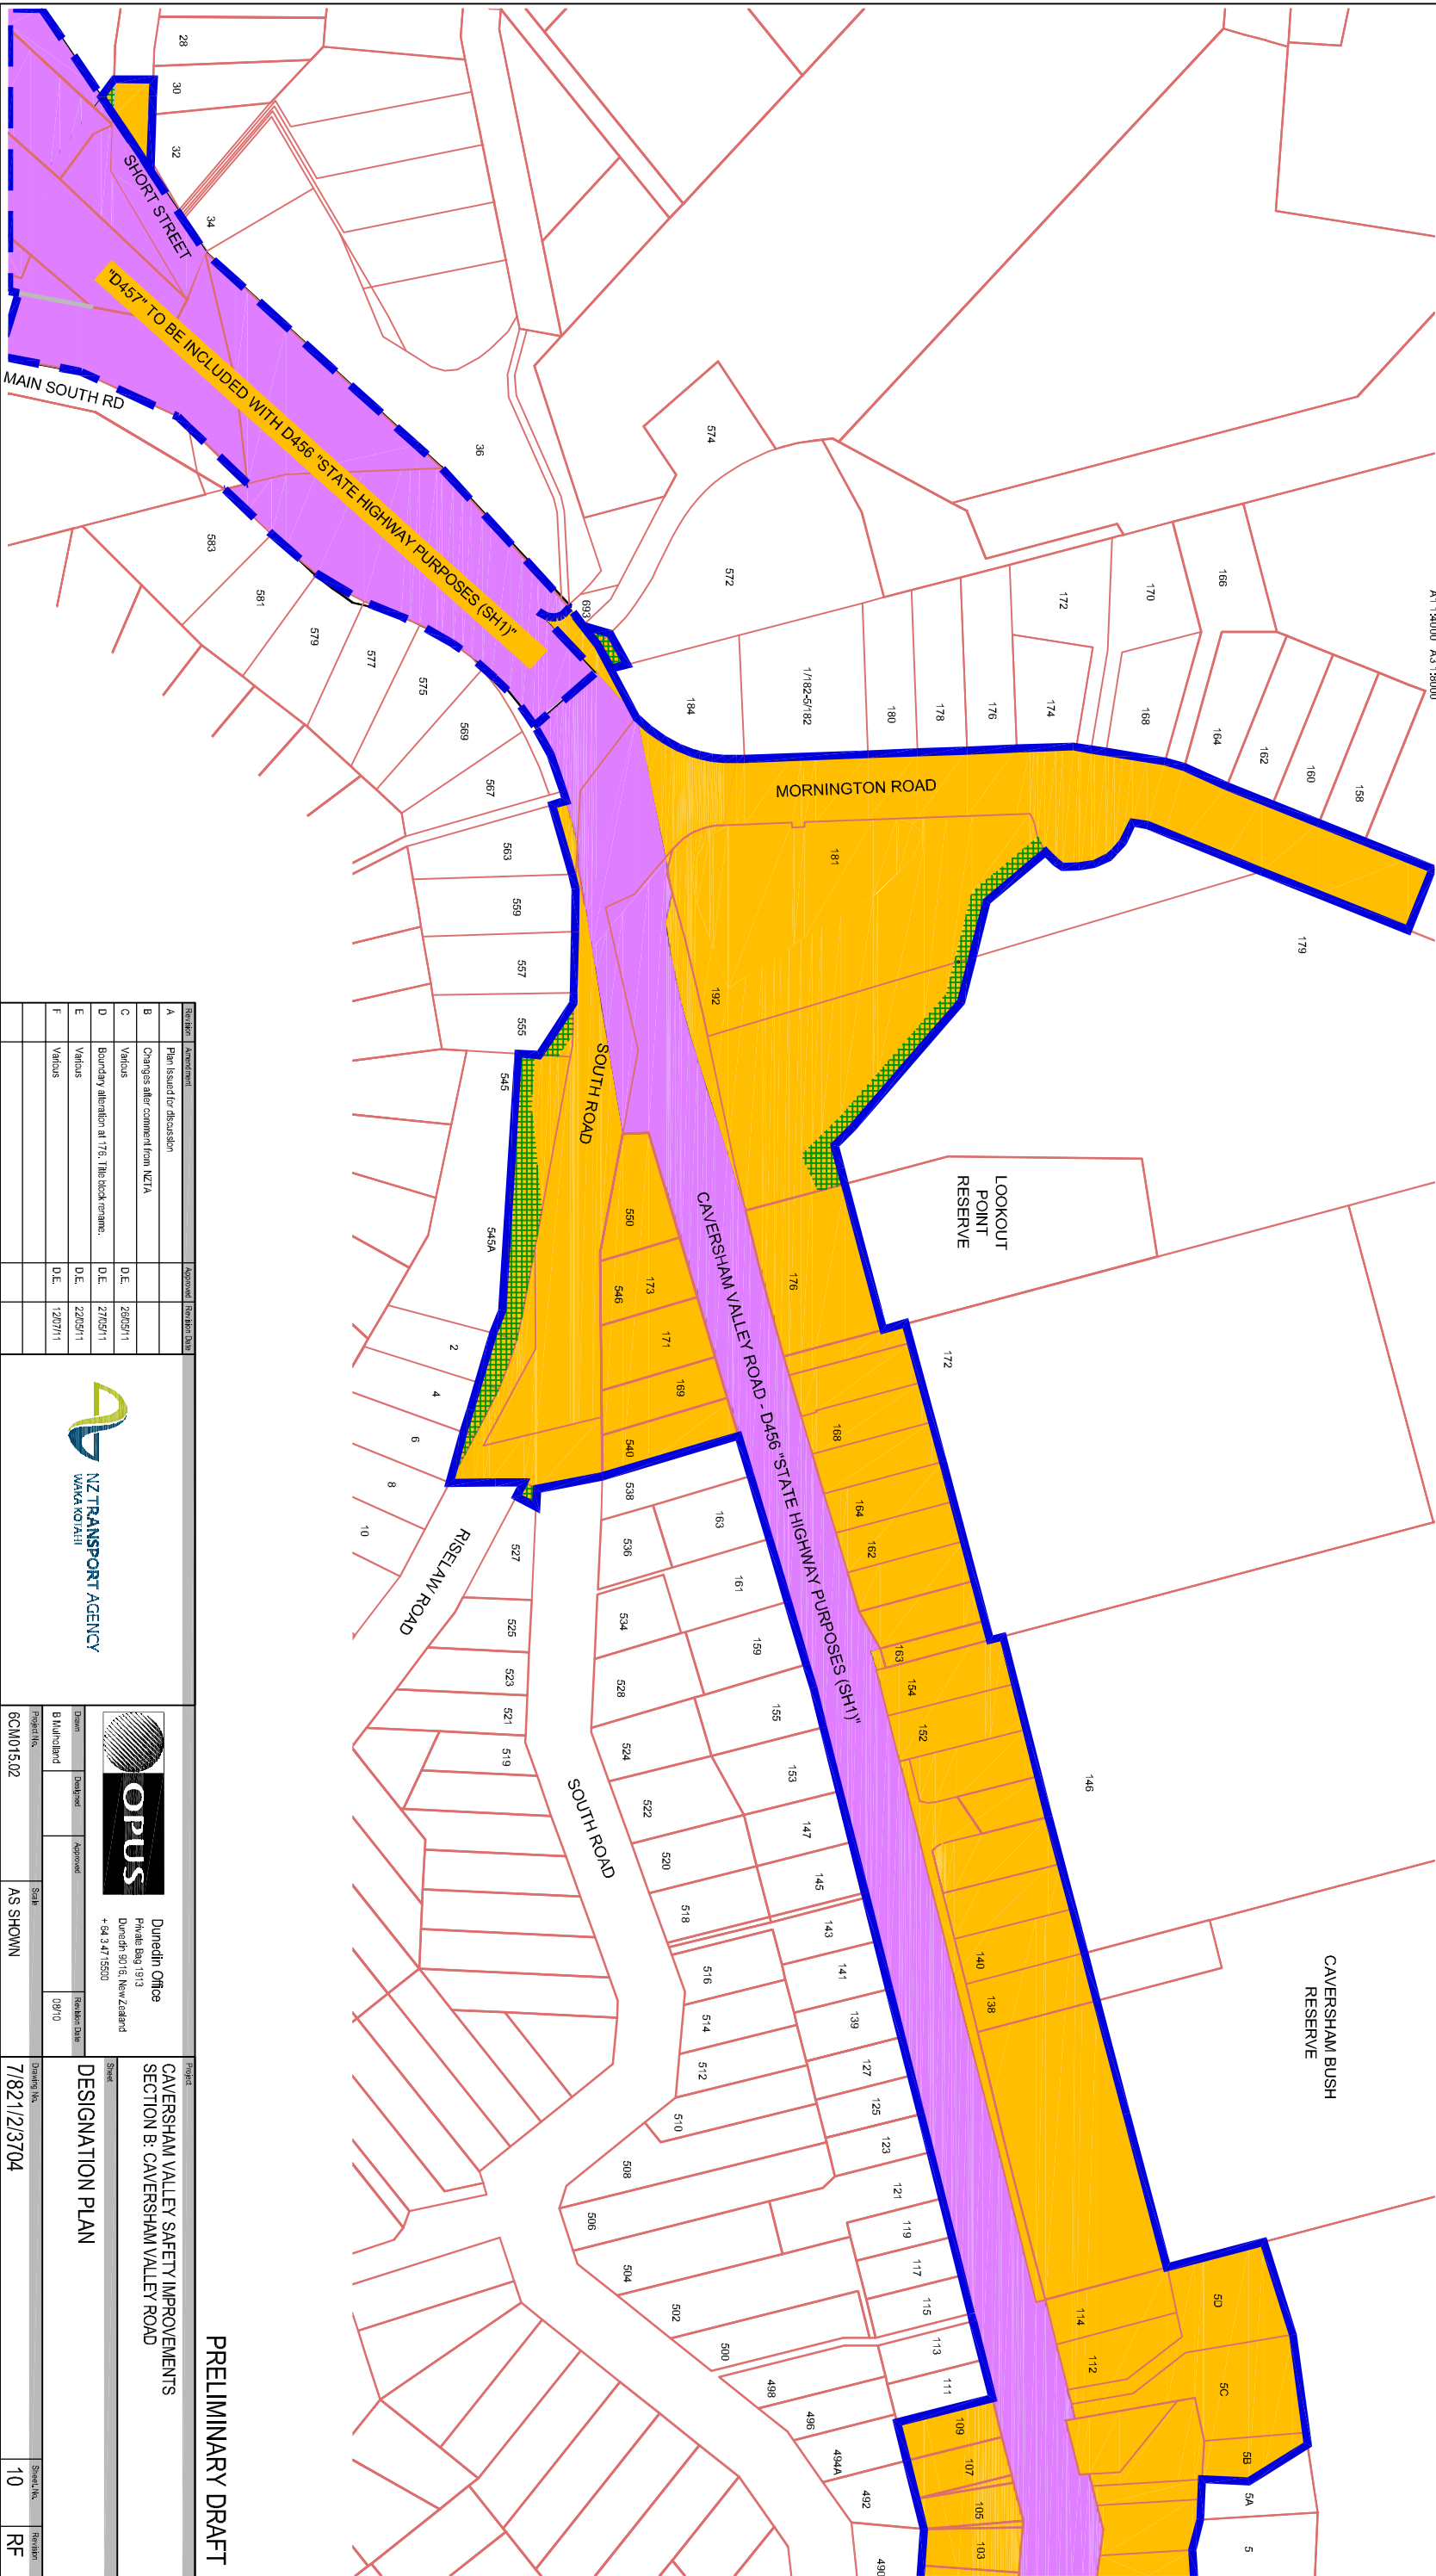

0 10 mm 50 100 200 300 mm

Revision	Approved	Approved	Revision Date
A	Plan Issued for discussion		
B	Changes after comment from NZTA		
C	Various	D.E.	28/05/11
D	Boundary alteration at 176. Title block rename.	D.E.	27/05/11
E	Various	D.E.	22/05/11
F	Various	D.E.	12/07/11



Dunedin Office  
Private Bag 1913  
Dunedin 9016, New Zealand  
+ 64 3 471 5500

Drawn	Checked	Approved	Scale	Revision Date
B Mulholland			AS SHOWN	09/10

Project	Sheet No.	Revision
CAVERSHAM VALLEY SAFETY IMPROVEMENTS SECTION B: CAVERSHAM VALLEY ROAD	7/821/23704	10
DESIGNATION PLAN		RF

PRELIMINARY DRAFT

1:10000 0 10 20 30 40 50 60 70 80 90 100