


300 mm
200
100
50
0 10 mm
0 10 mm
0 10 mm

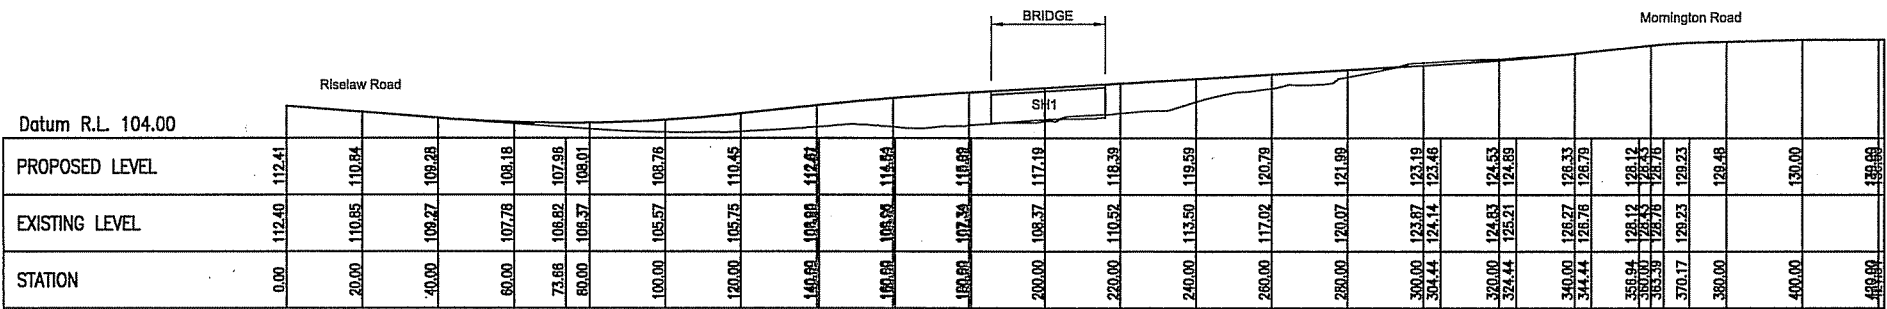

Alignment – Riselay Road To Mornington Road Option 2 (1)
SECTION BETWEEN CH: 0.00 AND 421.54

INDICATIVE ONLY

Revision	Amendment	Approved	Revision Date					Project			
								CAVERSHAM VALLEY SAFETY IMPROVEMENTS SECTION B: CAVERSHAM VALLEY ROAD			
								Sheet			
								RISELAY TO MORNINGTON PROFILE			
								Drawing No.			
								7/821/2/6704			
								Revision			
								R0			

NZ TRANSPORT AGENCY WAKA KOTAHU		Dunedin Office Private Bag 1013 Dunedin 9016, New Zealand + 64 3 4715500	
Drawn	Designed	Approved	Revision Date
R Underwood	D Eaton		08/10
Project No.		Scale	
6CM015.02		HORIZ 1:1000 VERT 1:200	