


APPENDIX 4

Stormwater Management Concept Plan

CPG

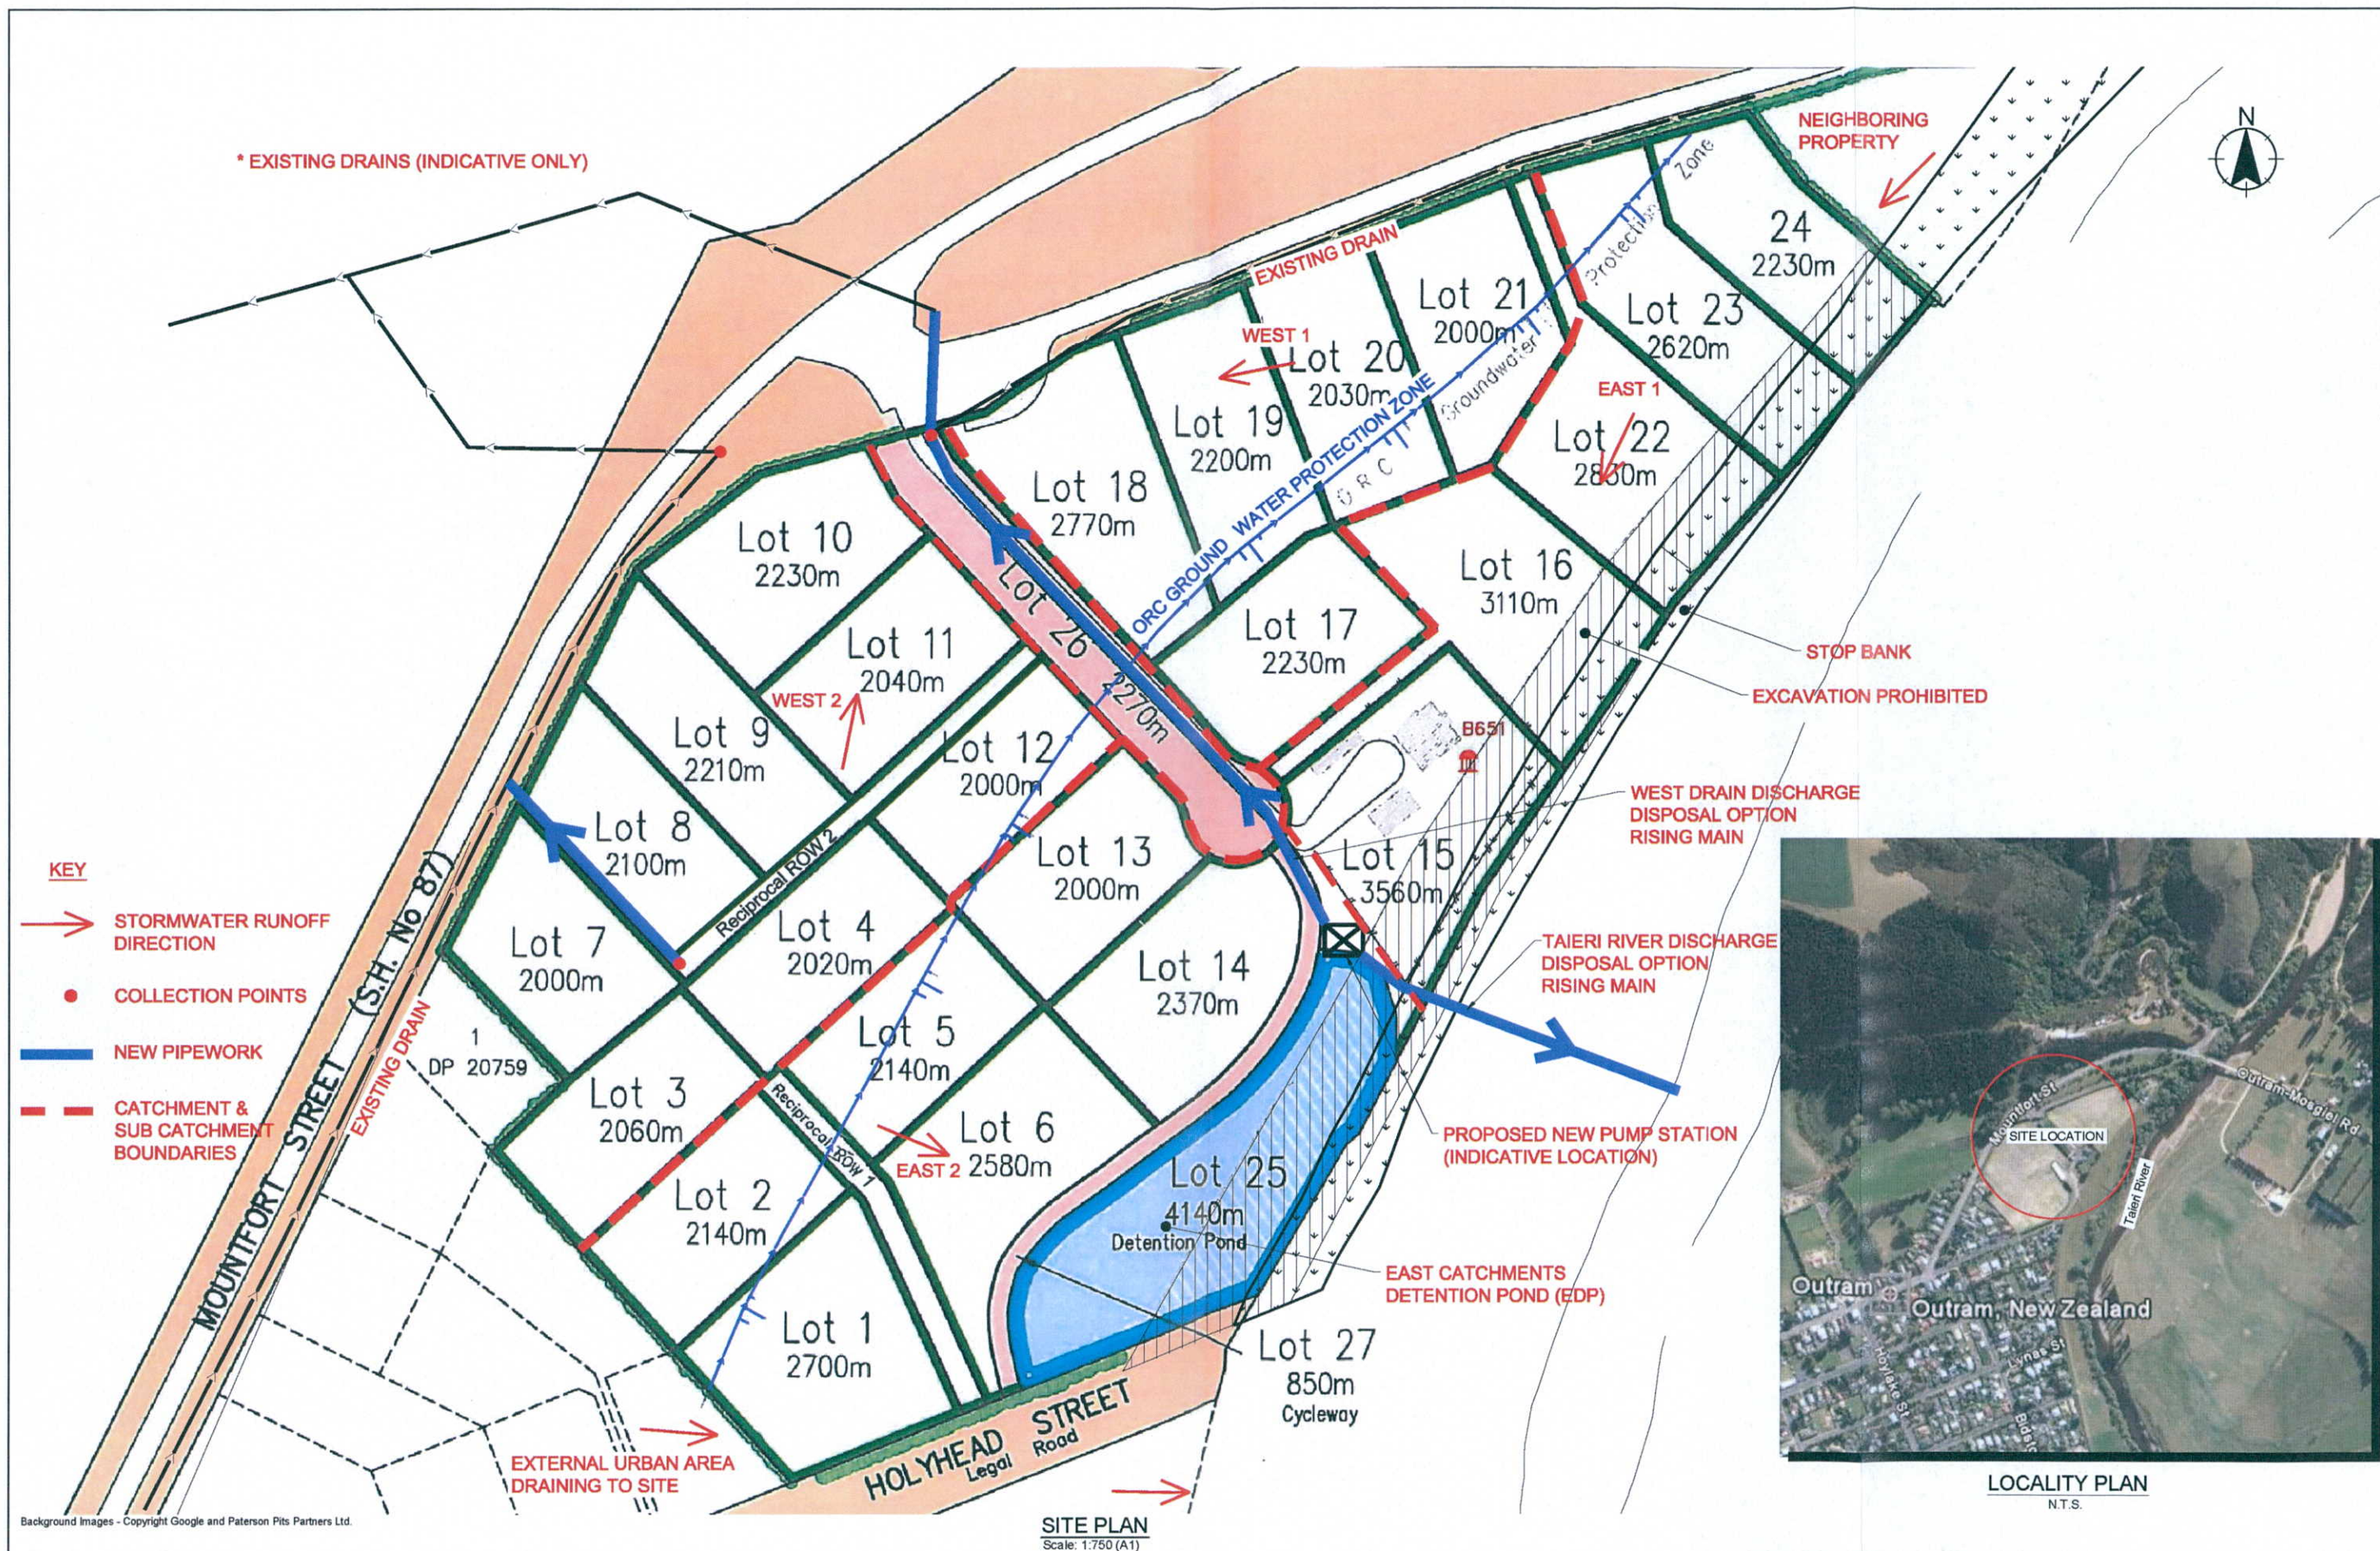

Background Images - Copyright Google and Paterson Pitts Partners Ltd.

Surveyed	G. DENT	10/11
Designed	N. DEO	10/11
Drawn	G. DENT	10/11
Reviewed	G. DENT	10/11
Approved	A. STEEL	10/11

A - Taieri River Discharge Option Added G. Dent 12/11
 Revision App Date

Verify all dimensions on site before commencing work. Prioritise figured dimensions over scaling. Refer all discrepancies to the drawing office.
 This document and the copyright in this document remain the property of CPG New Zealand Ltd. The contents of this document may not be reproduced either in whole or in part by any means whatsoever without the prior written consent of CPG New Zealand Ltd.



CPG New Zealand Ltd
 1st Floor, John Wickliffe House
 265 - 269 Princes Street
 Dunedin 9054
 Phone 03 477 7133
 Fax 03 477 4236
 dunedin@cpz-cpg-global.com

Client
BALMORAL DEVELOPMENTS (OUTRAM) LTD

Project Title
BALMORAL SUBDIVISION PROPOSAL

Sheet Title
STORMWATER MANAGEMENT CONCEPT LAYOUT

Scale (A1 Original) 1:750

15 7.5 0 15 30 45 m

Project No 704132 Sheet SW-01 Revision A

J:\704132\704132 - Balmoral Subdivision - Site Investigation\Drawings\SW-01_DWG_Rev A.dwg