




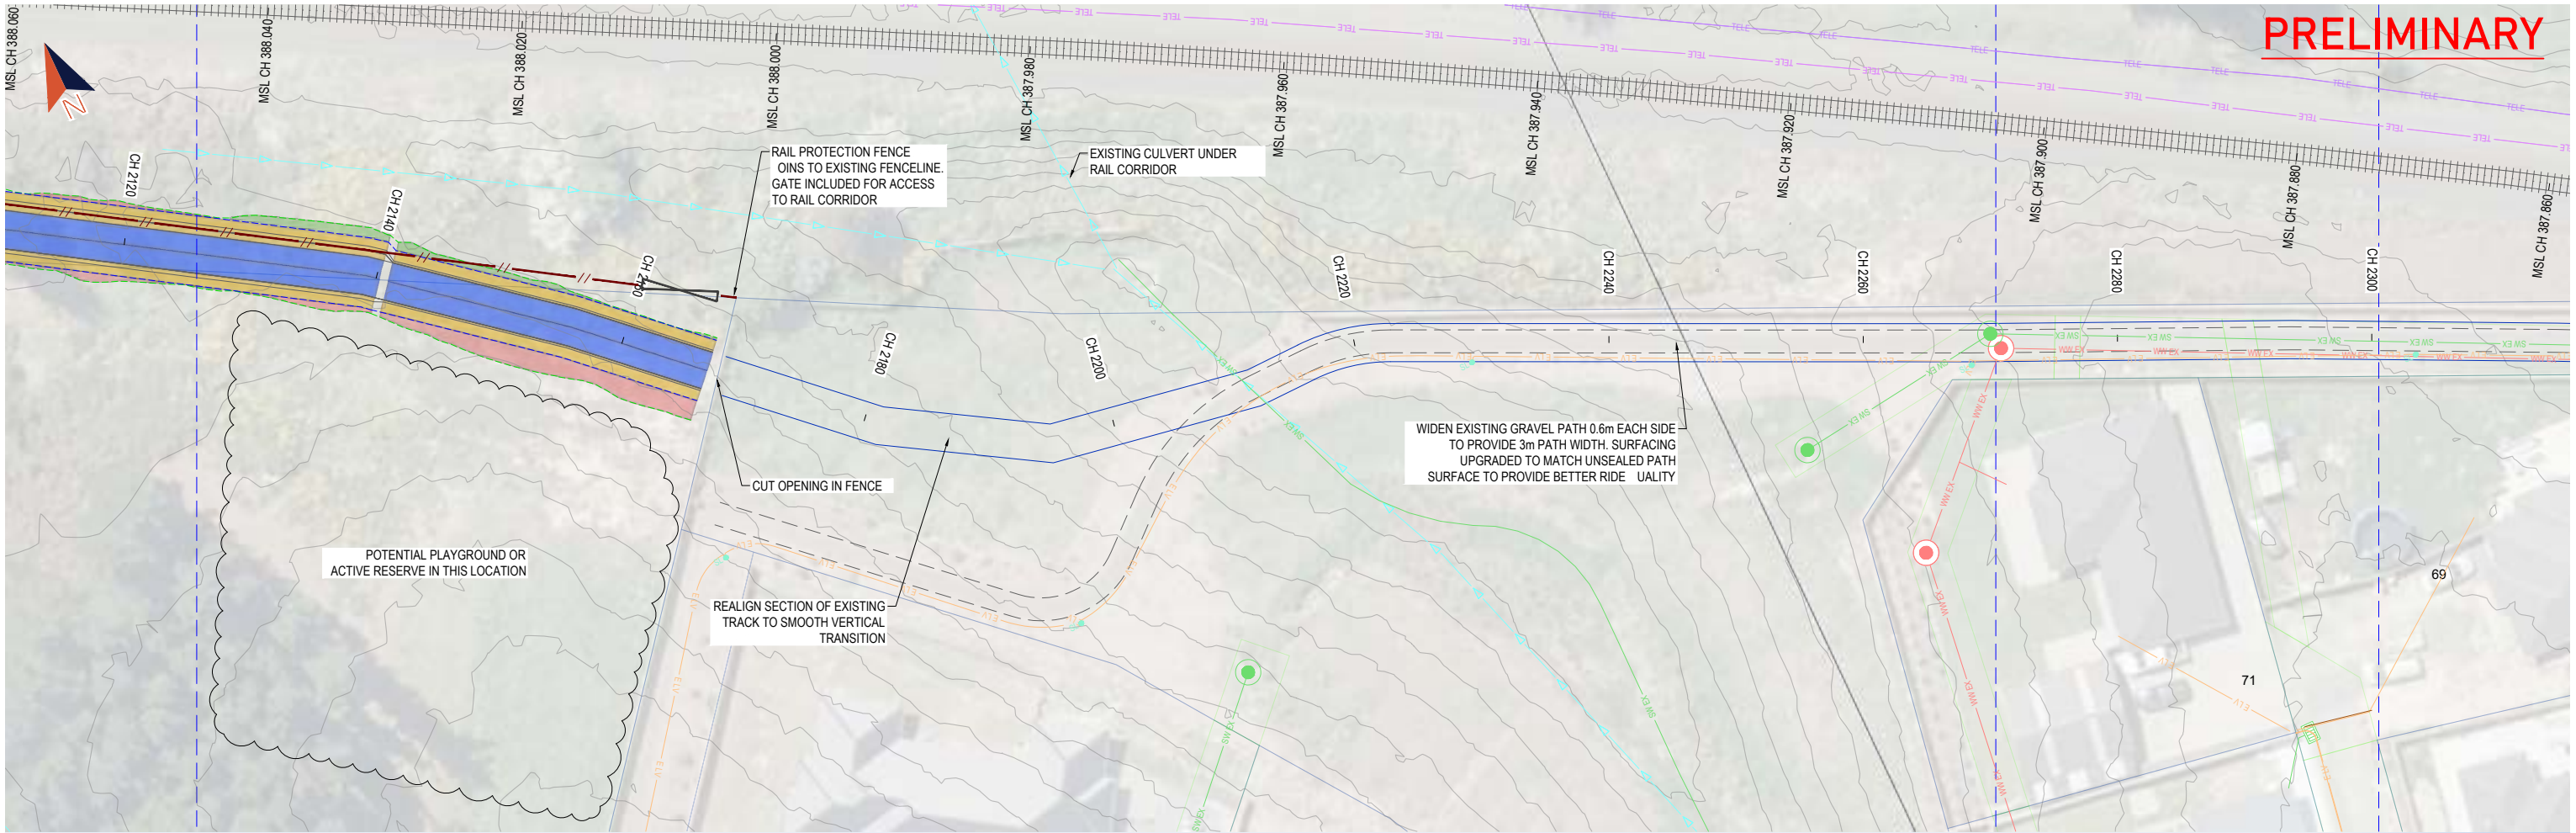

|                      |  
|----------------------|--|-----------------------------|--|--------------------------------------------|--|-----|--|---------------------------------|--|------------|--|----------------|--|-----------|--|------------|--|--------------|--|
| CLIENT:              |  | PROJECT:                    |  | SHEET TITLE:                               |  | REV |  | REVISION DETAILS                |  | DATE       |  | SURVEYED:      |  | DESIGNED: |  | JOB NUMBER |  | SCALE (@ A1) |  |
| DUNEDIN CITY COUNCIL |  | DUNEDIN TUNNELS TRAIL (CYT) |  | CHAIN HILLS TO HARAWAY UNDERPASS - PLAN 10 |  | A   |  | PRELIMINARY DESIGN - FOR REVIEW |  | 10/12/2021 |  | SJC            |  | OCT 2021  |  | 7332       |  | 1:250        |  |
|                      |  |                             |  |                                            |  |     |  |                                 |  |            |  | DRAWN:         |  | BMS       |  | NOV 2021   |  | SHEET        |  |
|                      |  |                             |  |                                            |  |     |  |                                 |  |            |  | DRAWING CHECK: |  | PGO       |  | DEC 2021   |  | 26           |  |
|                      |  |                             |  |                                            |  |     |  |                                 |  |            |  | DESIGN CHECK:  |  | PGO       |  | DEC 2021   |  | REV.         |  |
|                      |  |                             |  |                                            |  |     |  |                                 |  |            |  | APPROVED:      |  | PGO       |  | DEC 2021   |  | A            |  |

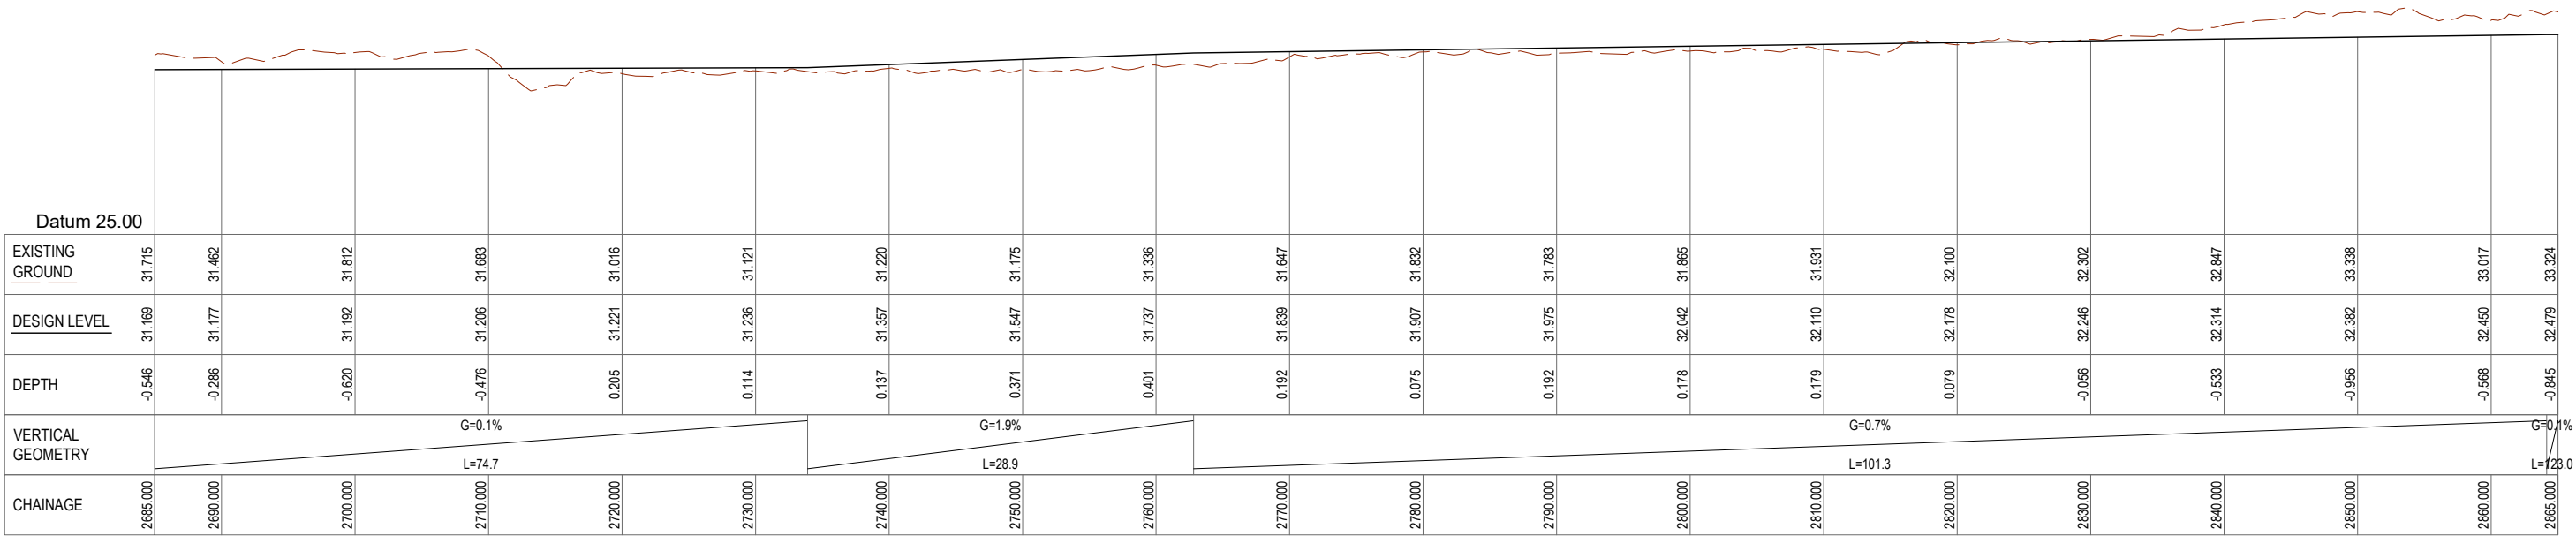

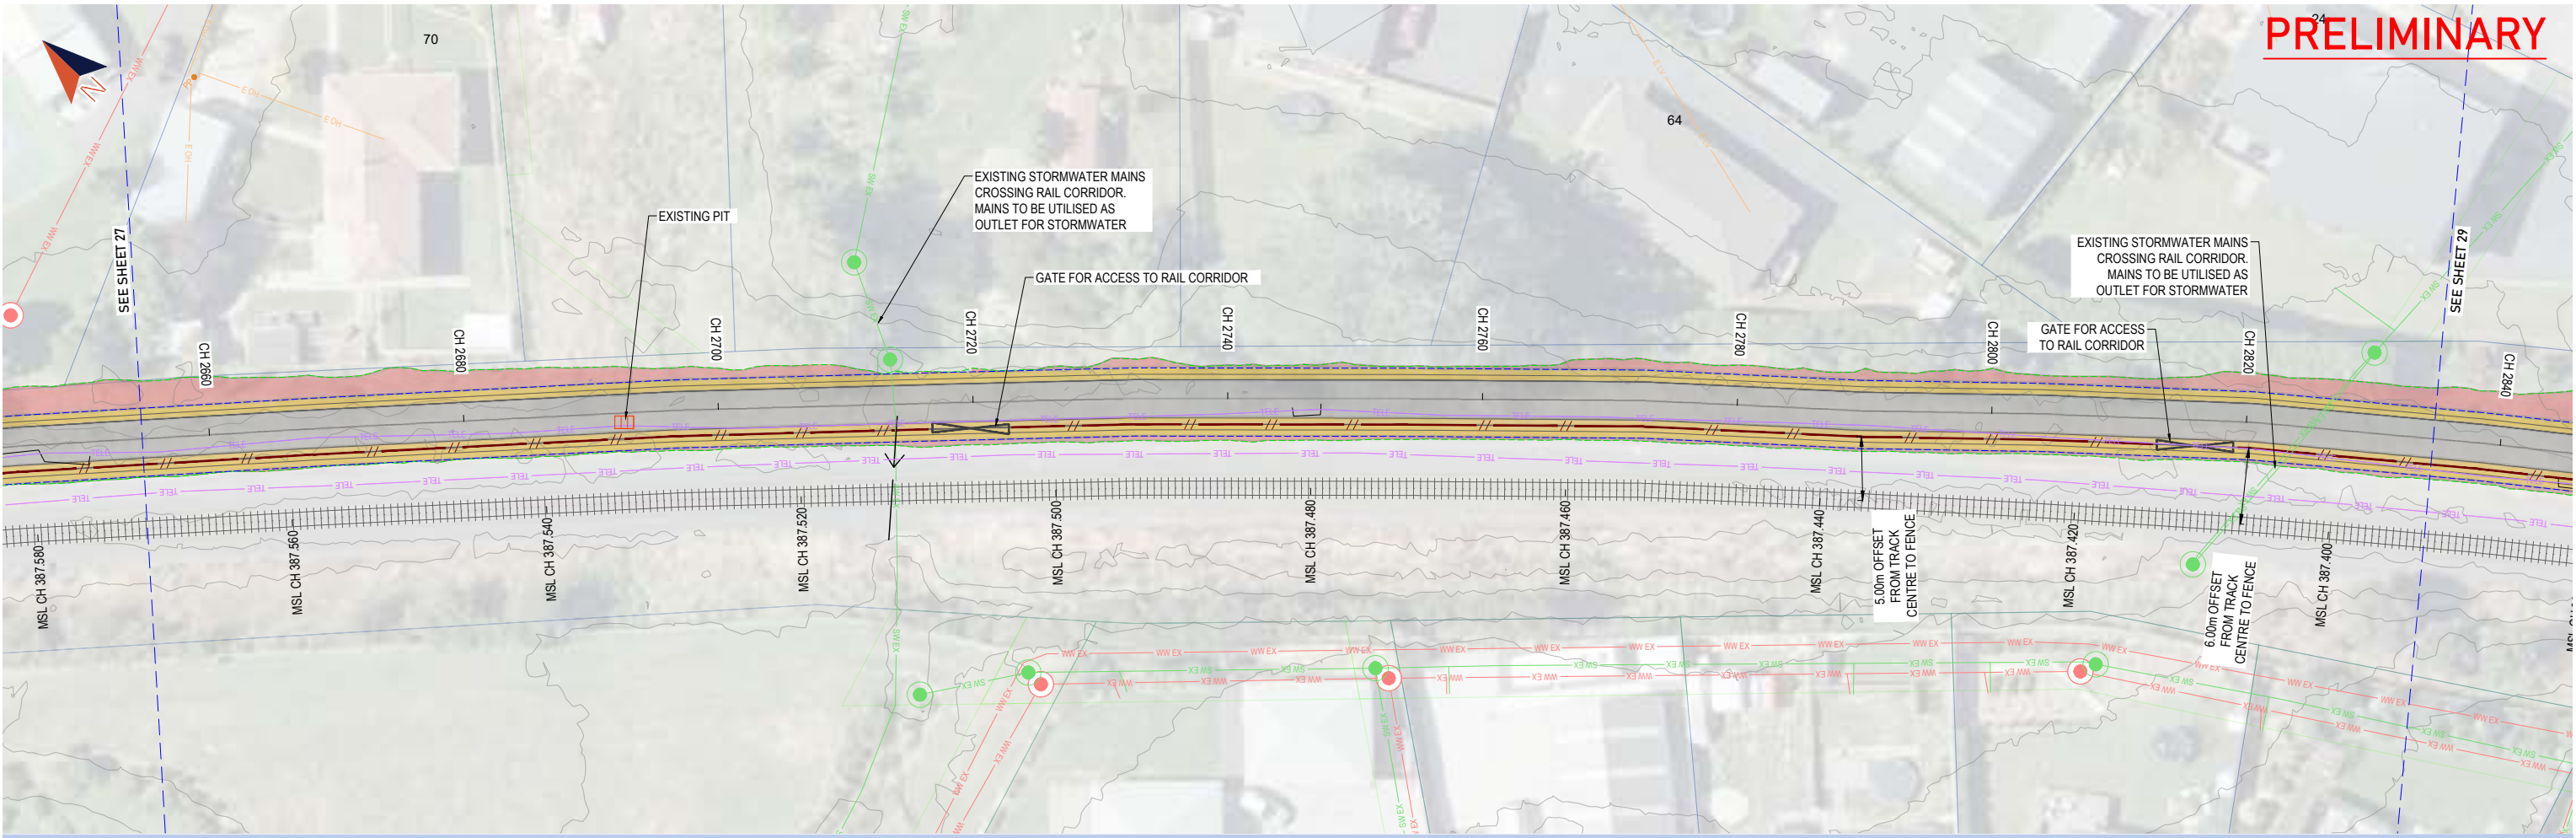



CYCLE CL (SECTION 2 & 3) LONGSECTION (26)  
SCALE: H 1:250, V 1:125

CLIENT:

**DUNEDIN CITY COUNCIL** kaunihera a-rohe o Ōtago

PROJECT:

**DUNEDIN TUNNELS TRAIL (CYT)**

**bonisch**

SHEET TITLE:

**CHAIN HILLS TO HARAWAY UNDERPASS - PLAN 12**

| REV | REVISION DETAILS                | DATE       | SURVEYED: | DESIGNED: | DRAWN:   | DRAWING CHECK: | DESIGN CHECK: | APPROVED: |
|-----|---------------------------------|------------|-----------|-----------|----------|----------------|---------------|-----------|
| A   | PRELIMINARY DESIGN - FOR REVIEW | 10/12/2021 |           | SJC       | BMS      | PGO            | PGO           | PGO       |
|     |                                 |            |           | OCT 2021  | NOV 2021 | DEC 2021       | DEC 2021      | DEC 2021  |

JOB NUMBER

**7332**

SCALE (@ A1)

**1:250**

SHEET

**2**

REV.


**A**










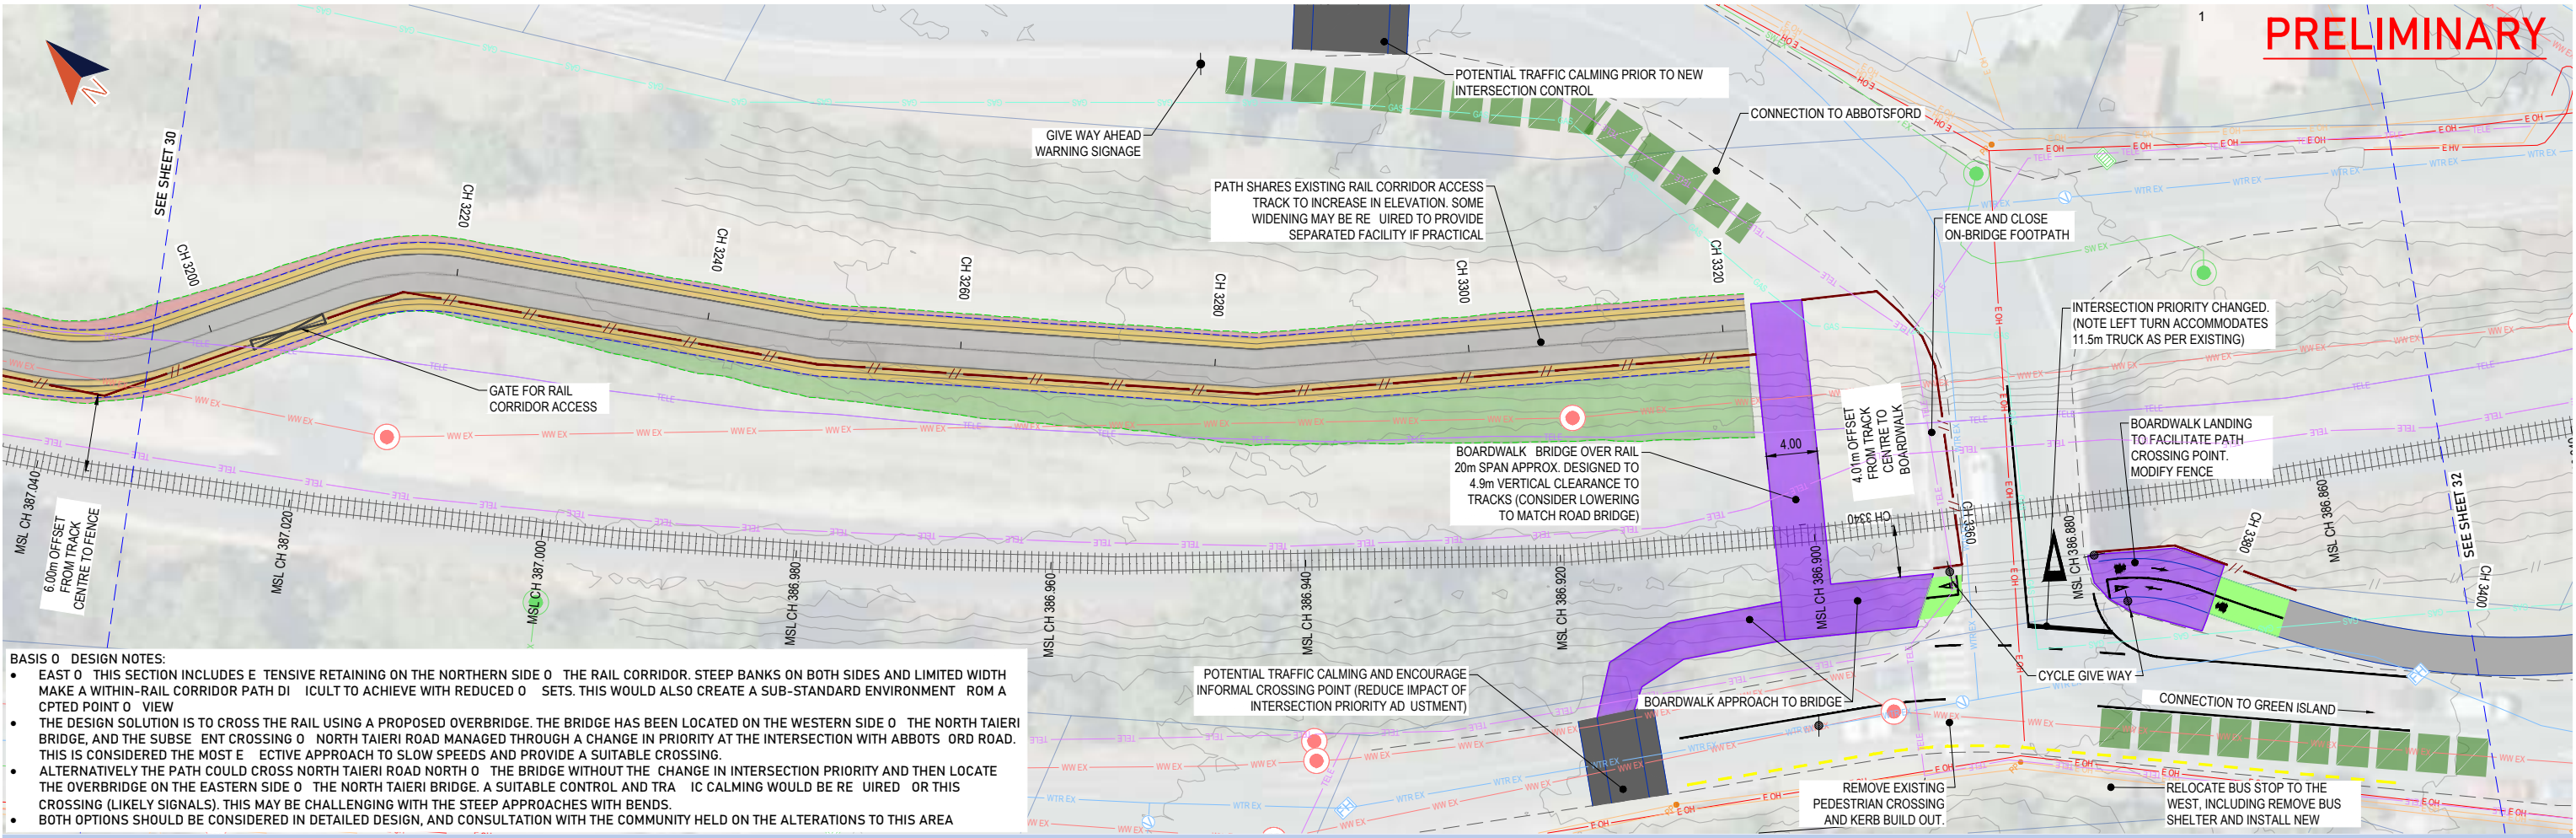

- BASIS OF DESIGN NOTES:**
- EAST OF THIS SECTION INCLUDES EXTENSIVE RETAINING ON THE NORTHERN SIDE OF THE RAIL CORRIDOR. STEEP BANKS ON BOTH SIDES AND LIMITED WIDTH MAKE A WITHIN-RAIL CORRIDOR PATH DIFFICULT TO ACHIEVE WITH REDUCED OFFSETS. THIS WOULD ALSO CREATE A SUB-STANDARD ENVIRONMENT FROM A CPTED POINT OF VIEW.
  - THE DESIGN SOLUTION IS TO CROSS THE RAIL USING A PROPOSED OVERBRIDGE. THE BRIDGE HAS BEEN LOCATED ON THE WESTERN SIDE OF THE NORTH TAIERI BRIDGE, AND THE SUBSEQUENT CROSSING OF NORTH TAIERI ROAD MANAGED THROUGH A CHANGE IN PRIORITY AT THE INTERSECTION WITH ABBOTSFORD ROAD. THIS IS CONSIDERED THE MOST EFFECTIVE APPROACH TO SLOW SPEEDS AND PROVIDE A SUITABLE CROSSING.
  - ALTERNATIVELY THE PATH COULD CROSS NORTH TAIERI ROAD NORTH OF THE BRIDGE WITHOUT THE CHANGE IN INTERSECTION PRIORITY AND THEN LOCATE THE OVERBRIDGE ON THE EASTERN SIDE OF THE NORTH TAIERI BRIDGE. A SUITABLE CONTROL AND TRAFFIC CALMING WOULD BE REQUIRED FOR THIS CROSSING (LIKELY SIGNALS). THIS MAY BE CHALLENGING WITH THE STEEP APPROACHES WITH BENDS.
  - BOTH OPTIONS SHOULD BE CONSIDERED IN DETAILED DESIGN, AND CONSULTATION WITH THE COMMUNITY HELD ON THE ALTERATIONS TO THIS AREA.

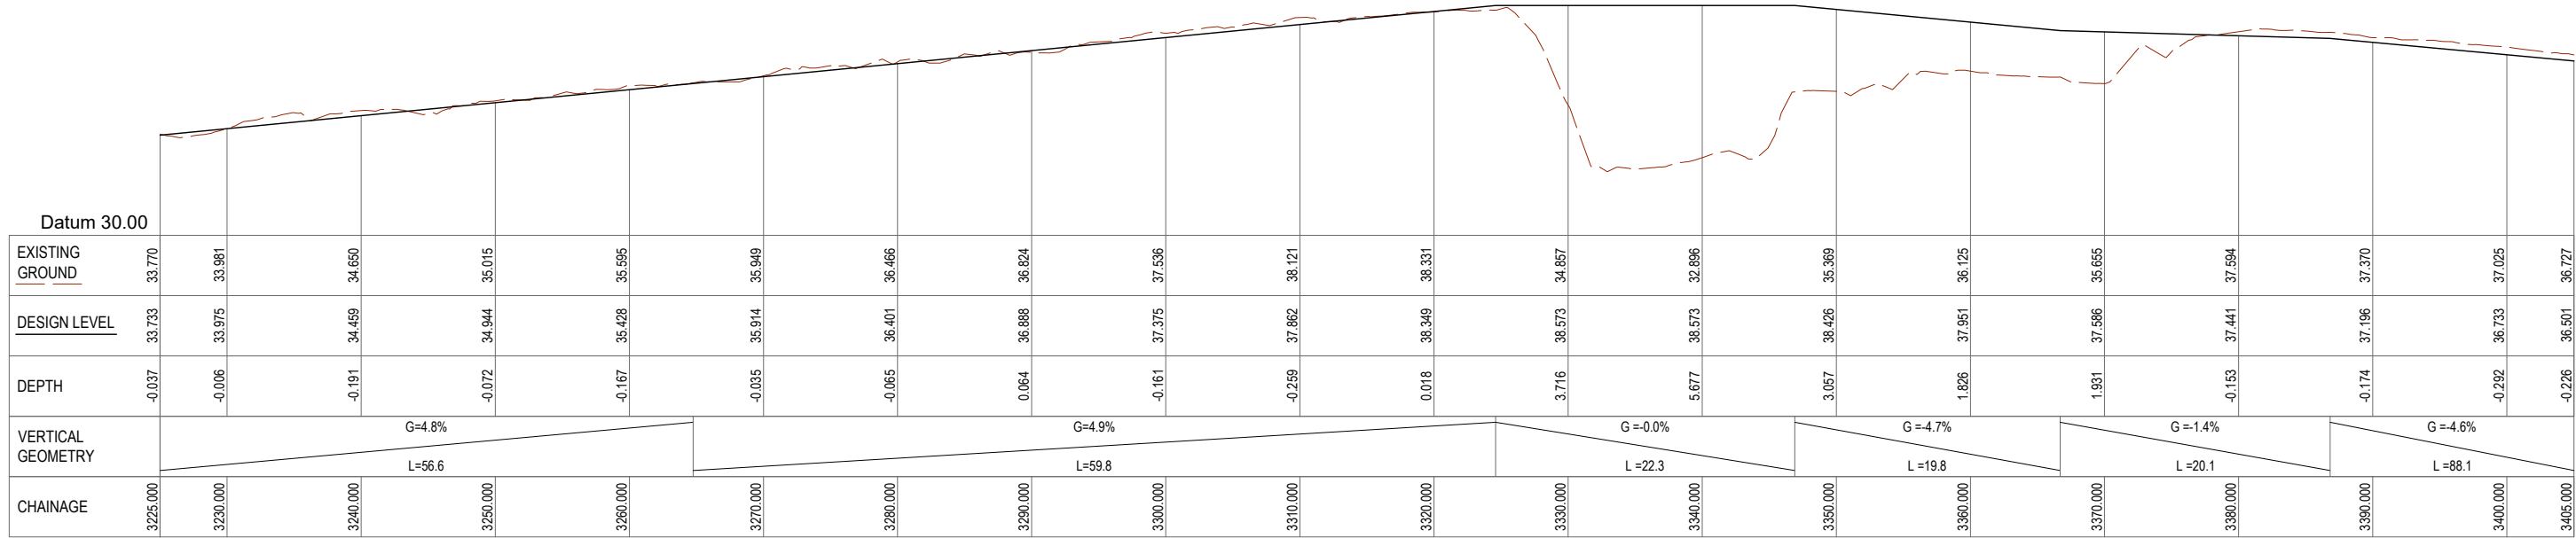



**PRELIMINARY**

CYCLE CL (SECTION 2 & 3) LONGSECTION (29)  
SCALE: H 1:250, V 1:125

|   |                                    |   |                                                   |     |                                 |            |                |              |             |              |
|---|------------------------------------|---|---------------------------------------------------|-----|---------------------------------|------------|----------------|--------------|-------------|--------------|
| CLIENT:   | PROJECT:                           |   | SHEET TITLE:                                      | REV | REVISION DETAILS                | DATE       | SURVEYED:      |              | JOB NUMBER  | SCALE (@ A1) |
|  <b>DUNEDIN CITY COUNCIL</b>   <i>kaunhera a-roto o Ōtepoti</i> | <b>DUNEDIN TUNNELS TRAIL (CYT)</b> |  <b>bonisch</b> | <b>CHAIN HILLS TO HARAWAY UNDERPASS - PLAN 15</b> | A   | PRELIMINARY DESIGN - FOR REVIEW | 10/12/2021 | DESIGNED:      | SJC OCT 2021 | <b>7332</b> | <b>1:250</b> |
|   |                                    |   |                                                   |     |                                 |            | DRAWN:         | BMS NOV 2021 | SHEET       | REV.         |
|   |                                    |   |                                                   |     |                                 |            | DRAWING CHECK: | PGO DEC 2021 | <b>31</b>   | <b>A</b>     |
|   |                                    |   |                                                   |     |                                 |            | DESIGN CHECK:  | PGO DEC 2021 |             |              |
|   |                                    |   |                                                   |     |                                 |            | APPROVED:      | PGO DEC 2021 |             |              |





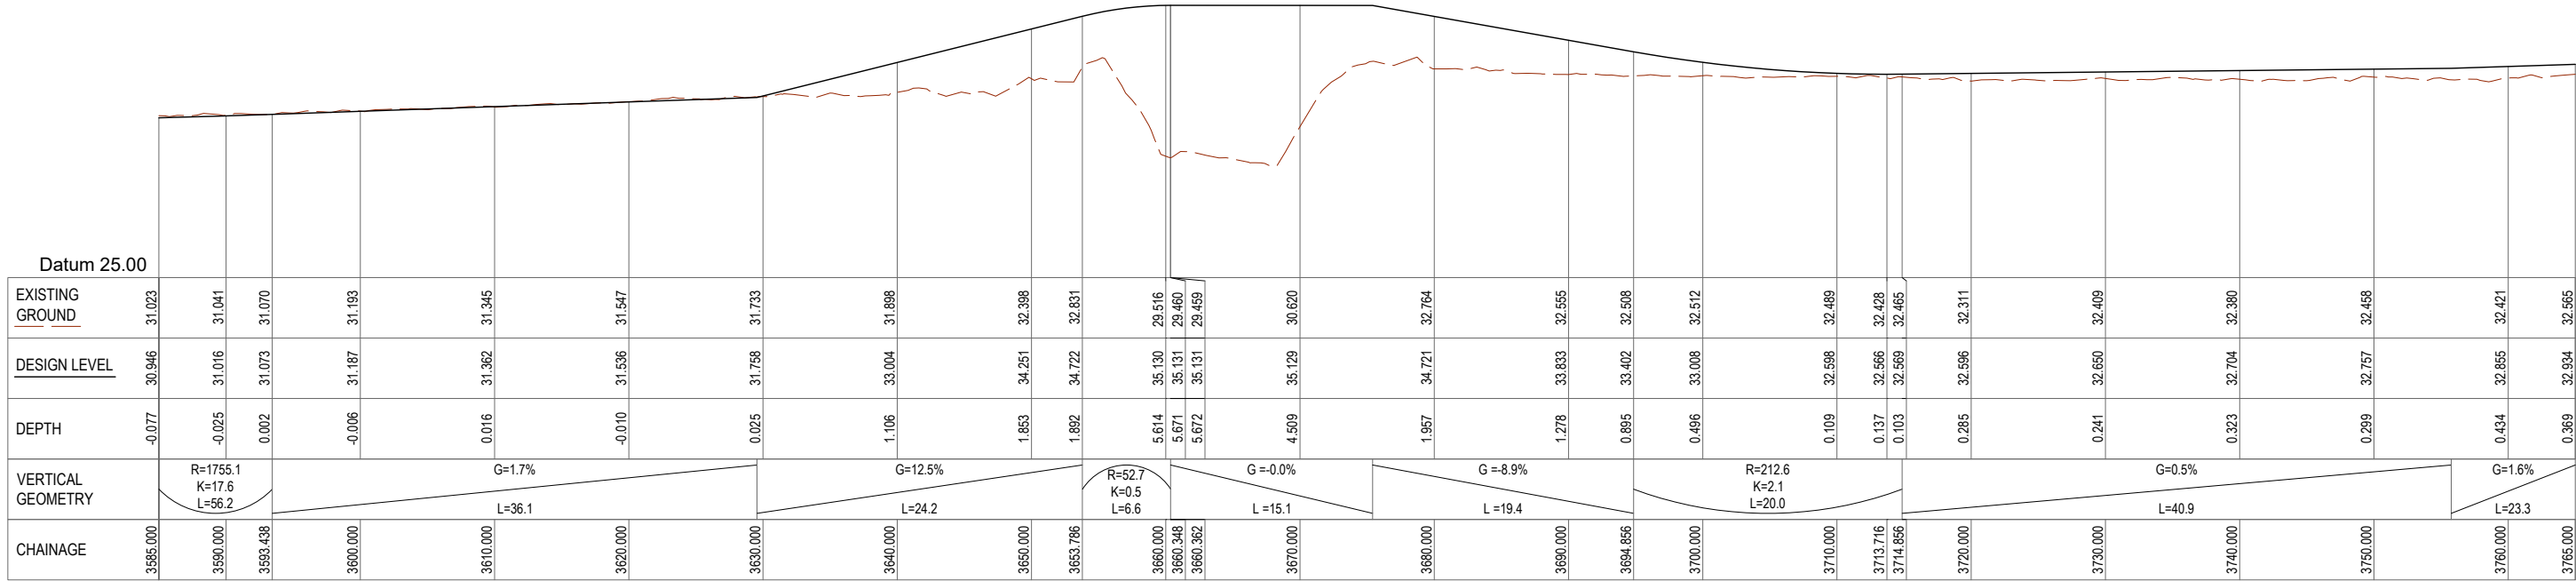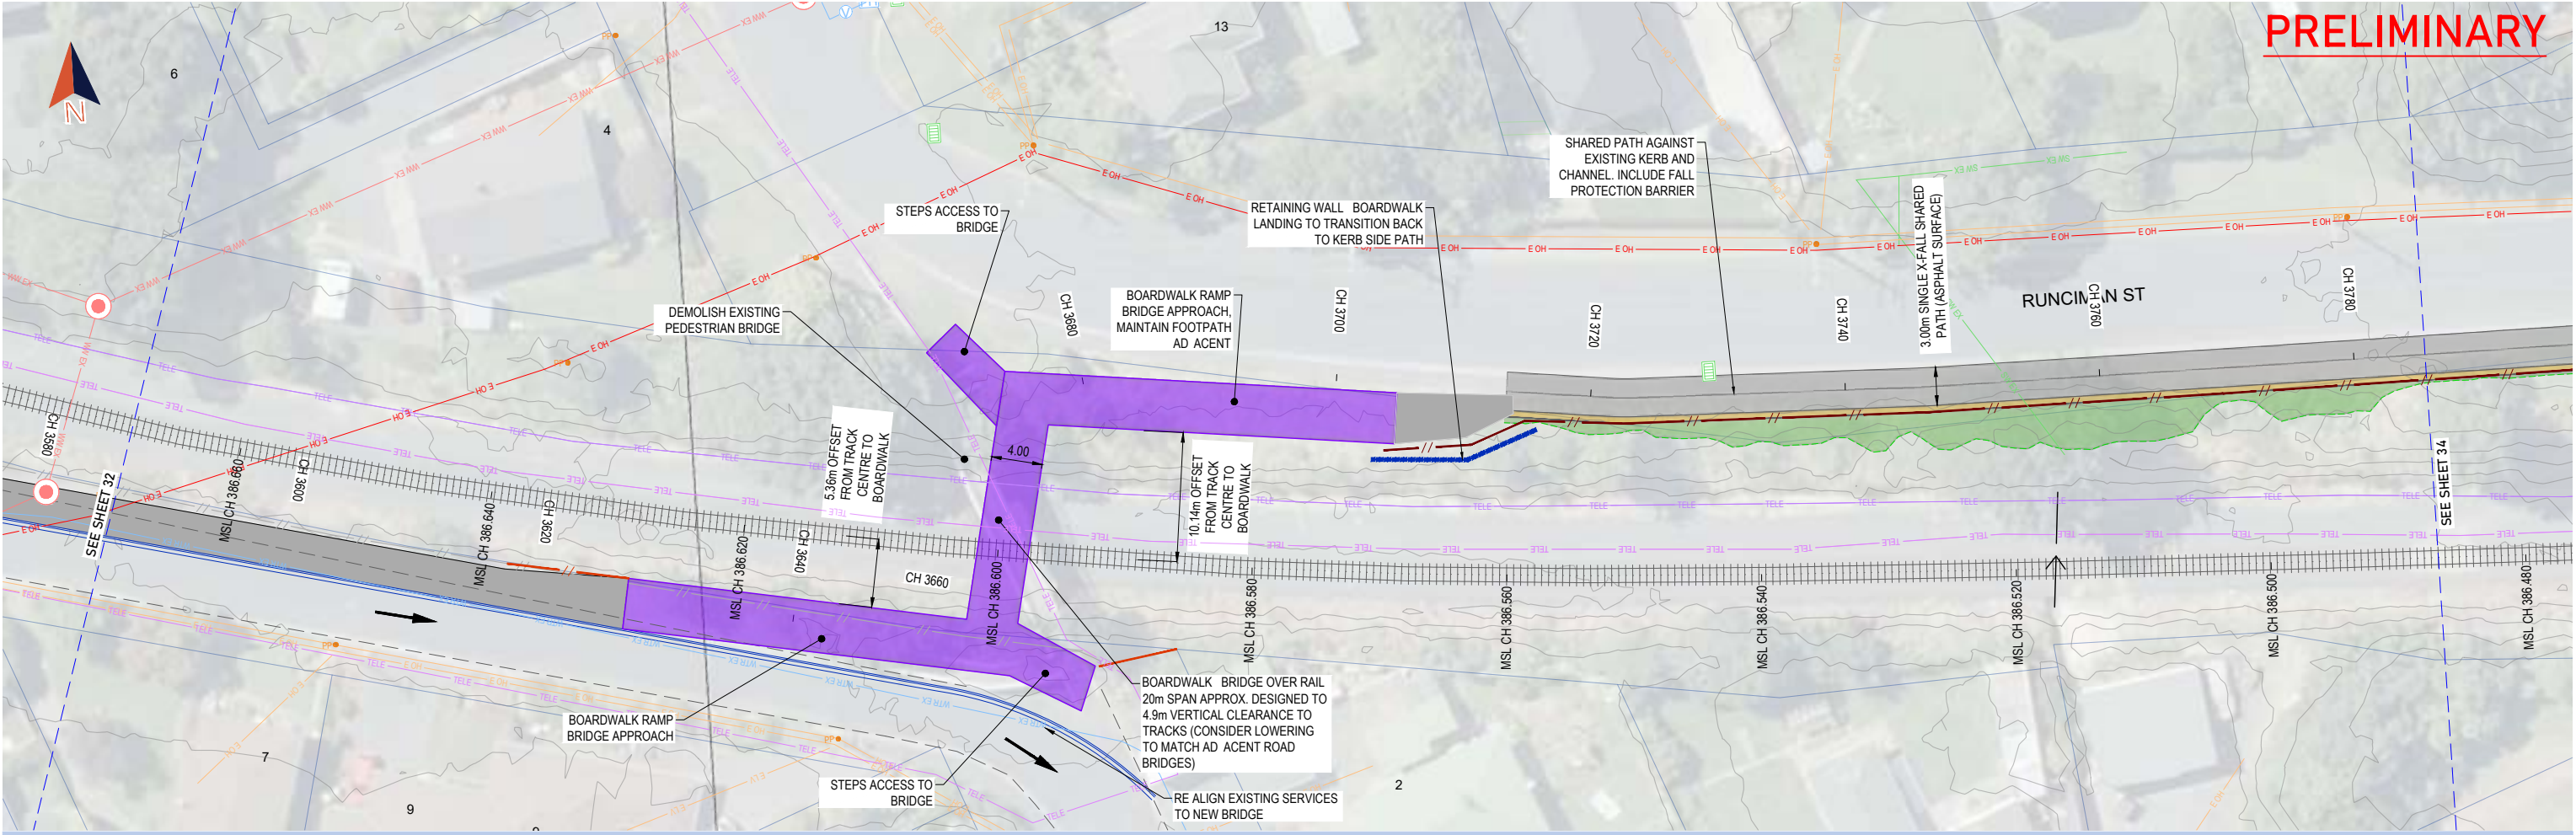

CYCLE CL (SECTION 2 & 3) LONGSECTION (31)  
SCALE: H 1:250, V 1:125

|   |                             |                                                                                       |                                            |     |                                 |            |                |     |            |              |
|---|-----------------------------|---------------------------------------------------------------------------------------|--------------------------------------------|-----|---------------------------------|------------|----------------|-----|------------|--------------|
| CLIENT:                                                                                                 | PROJECT:                    |                                                                                       | SHEET TITLE:                               | REV | REVISION DETAILS                | DATE       | SURVEYED:      |     | JOB NUMBER | SCALE (@ A1) |
|  DUNEDIN CITY COUNCIL | DUNEDIN TUNNELS TRAIL (CYT) |  | CHAIN HILLS TO HARAWAY UNDERPASS - PLAN 17 | A   | PRELIMINARY DESIGN - FOR REVIEW | 10/12/2021 | DESIGNED:      | SJC | 7332       | 1:250        |
|   |                             |                                                                                       |                                            |     |                                 |            | DRAWN:         | BMS |            |              |
|   |                             |                                                                                       |                                            |     |                                 |            | DRAWING CHECK: | PGO |            |              |
|   |                             |                                                                                       |                                            |     |                                 |            | DESIGN CHECK:  | PGO |            |              |
|   |                             |                                                                                       |                                            |     |                                 |            | APPROVED:      | PGO | 33         | A            |













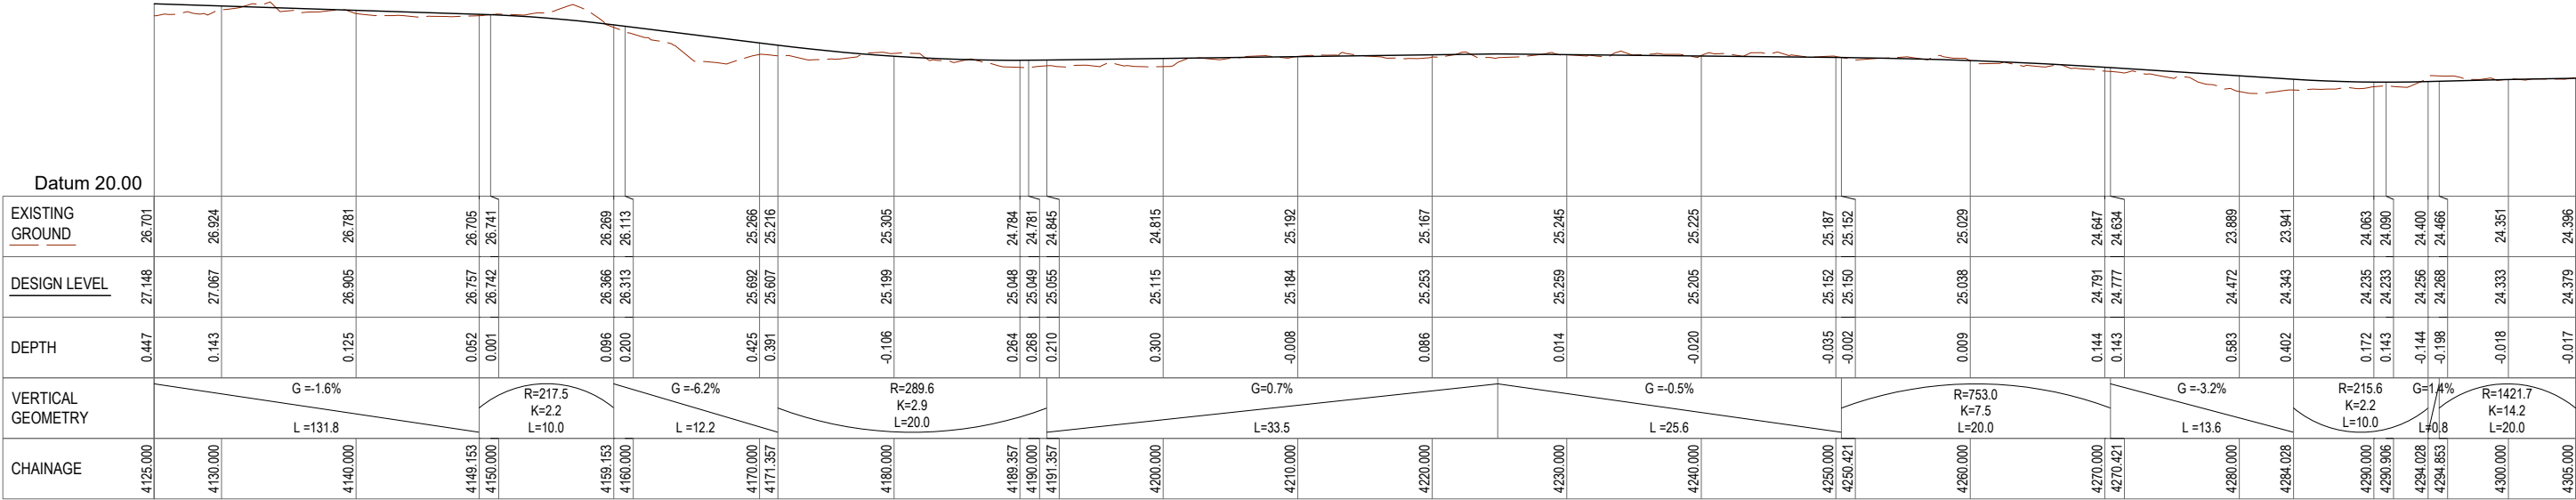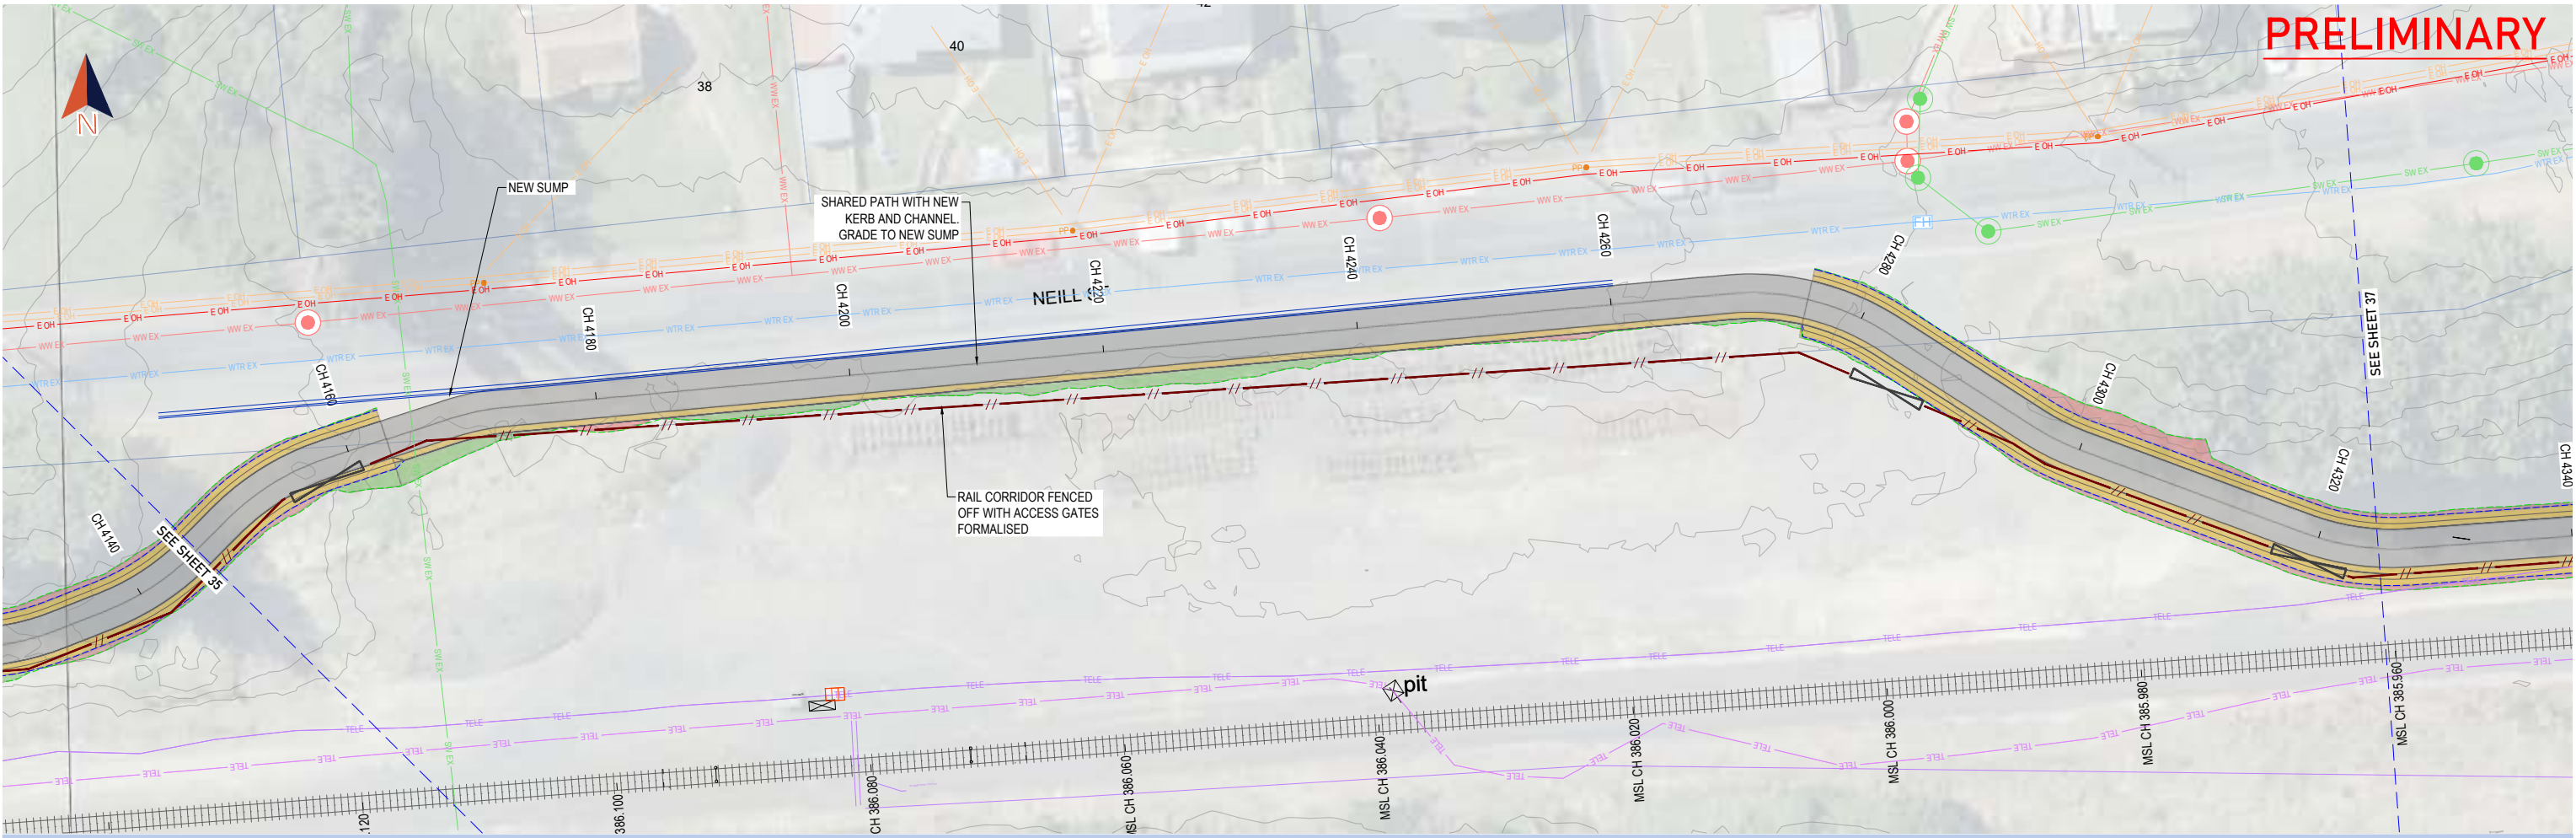

CYCLE CL (SECTION 2 & 3) LONGSECTION (34)  
SCALE: H 1:250, V 1:125

CLIENT:

 **DUNEDIN CITY COUNCIL** kaunhera a-rohe o Ōtago

PROJECT:

**DUNEDIN TUNNELS TRAIL (CYT)**

**bonisch**

SHEET TITLE:

**CHAIN HILLS TO HARAWAY UNDERPASS - PLAN 20**

| REV | REVISION DETAILS                | DATE       | SURVEYED: | DESIGNED: | DRAWN: | DRAWING CHECK: | DESIGN CHECK: | APPROVED: | JOB NUMBER      | SCALE (@ A1)  |
|-----|---------------------------------|------------|-----------|-----------|--------|----------------|---------------|-----------|-----------------|---------------|
| A   | PRELIMINARY DESIGN - FOR REVIEW | 10/12/2021 |           | SJC       | BMS    | PGO            | PGO           | PGO       | <b>7332</b>     | <b>1:250</b>  |
|     |                                 |            |           |           |        |                |               |           | SHEET <b>36</b> | REV. <b>A</b> |





|                   |                              
|-------------------|------------------------------|----------|-------------------|----------|----------|----------|----------|----------|----------|----------|----------|----------|----------|----------|----------|----------|----------|----------|----------|----------|----------|--|
| Datum 20.00       |                              |          
| EXISTING GROUND   | 24.396                       | 24.431   | 24.427            | 24.441   | 24.412   | 24.388   | 24.397   | 24.335   | 24.456   | 24.372   | 24.431   | 24.310   | 24.348   | 24.404   | 24.335   | 24.475   | 24.534   | 24.488   | 24.472   | 24.457   | 24.426   |  |
| DESIGN LEVEL      | 24.379                       | 24.407   | 24.417            | 24.419   | 24.423   | 24.427   | 24.431   | 24.435   | 24.439   | 24.443   | 24.448   | 24.452   | 24.456   | 24.460   | 24.464   | 24.468   | 24.472   | 24.476   | 24.480   | 24.484   | 24.487   |  |
| DEPTH             | -0.017                       | -0.024   | -0.010            | -0.022   | 0.011    | 0.039    | 0.034    | 0.100    | -0.017   | 0.071    | 0.016    | 0.141    | 0.108    | 0.056    | 0.129    | -0.007   | -0.062   | -0.012   | 0.009    | 0.028    | 0.061    |  |
| VERTICAL GEOMETRY | R=1421.7<br>K=14.2<br>L=20.0 |          | G=0.0%<br>L=178.6 |          |          |          |          |          |          |          |          |          |          |          |          |          |          |          |          |          |          |  |
| CHAINAGE          | 4305.000                     | 4310.000 | 4314.853          | 4320.000 | 4330.000 | 4340.000 | 4350.000 | 4360.000 | 4370.000 | 4380.000 | 4390.000 | 4400.000 | 4410.000 | 4420.000 | 4430.000 | 4440.000 | 4450.000 | 4460.000 | 4470.000 | 4480.000 | 4485.000 |  |

PRELIMINARY

CYCLE CL (SECTION 2 & 3) LONGSECTION (35)  
SCALE: H 1:250, V 1:125

CLIENT:

 **DUNEDIN CITY COUNCIL**  
kaunihera o Ōtago

PROJECT:

**DUNEDIN TUNNELS TRAIL (CYT)**


 **bonisch**

SHEET TITLE:

**CHAIN HILLS TO HARAWAY UNDERPASS - PLAN 21**

| REV | REVISION DETAILS                | DATE       | SURVEYED: | DESIGNED: | DRAWN:   | DRAWING CHECK: | DESIGN CHECK: | APPROVED: | JOB NUMBER  | SCALE (@ A1) |
|-----|---------------------------------|------------|-----------|-----------|----------|----------------|---------------|-----------|-------------|--------------|
| A   | PRELIMINARY DESIGN - FOR REVIEW | 10/12/2021 |           | SJC       | OCT 2021 | BMS            | NOV 2021      |           | <b>7332</b> | <b>1:250</b> |
|     |                                 |            |           |           | PGO      | DEC 2021       |               |           | SHEET       | REV.         |
|     |                                 |            |           |           | PGO      | DEC 2021       |               |           | <b>37</b>   | <b>A</b>     |
|     |                                 |            |           |           | PGO      | DEC 2021       |               |           |             |              |



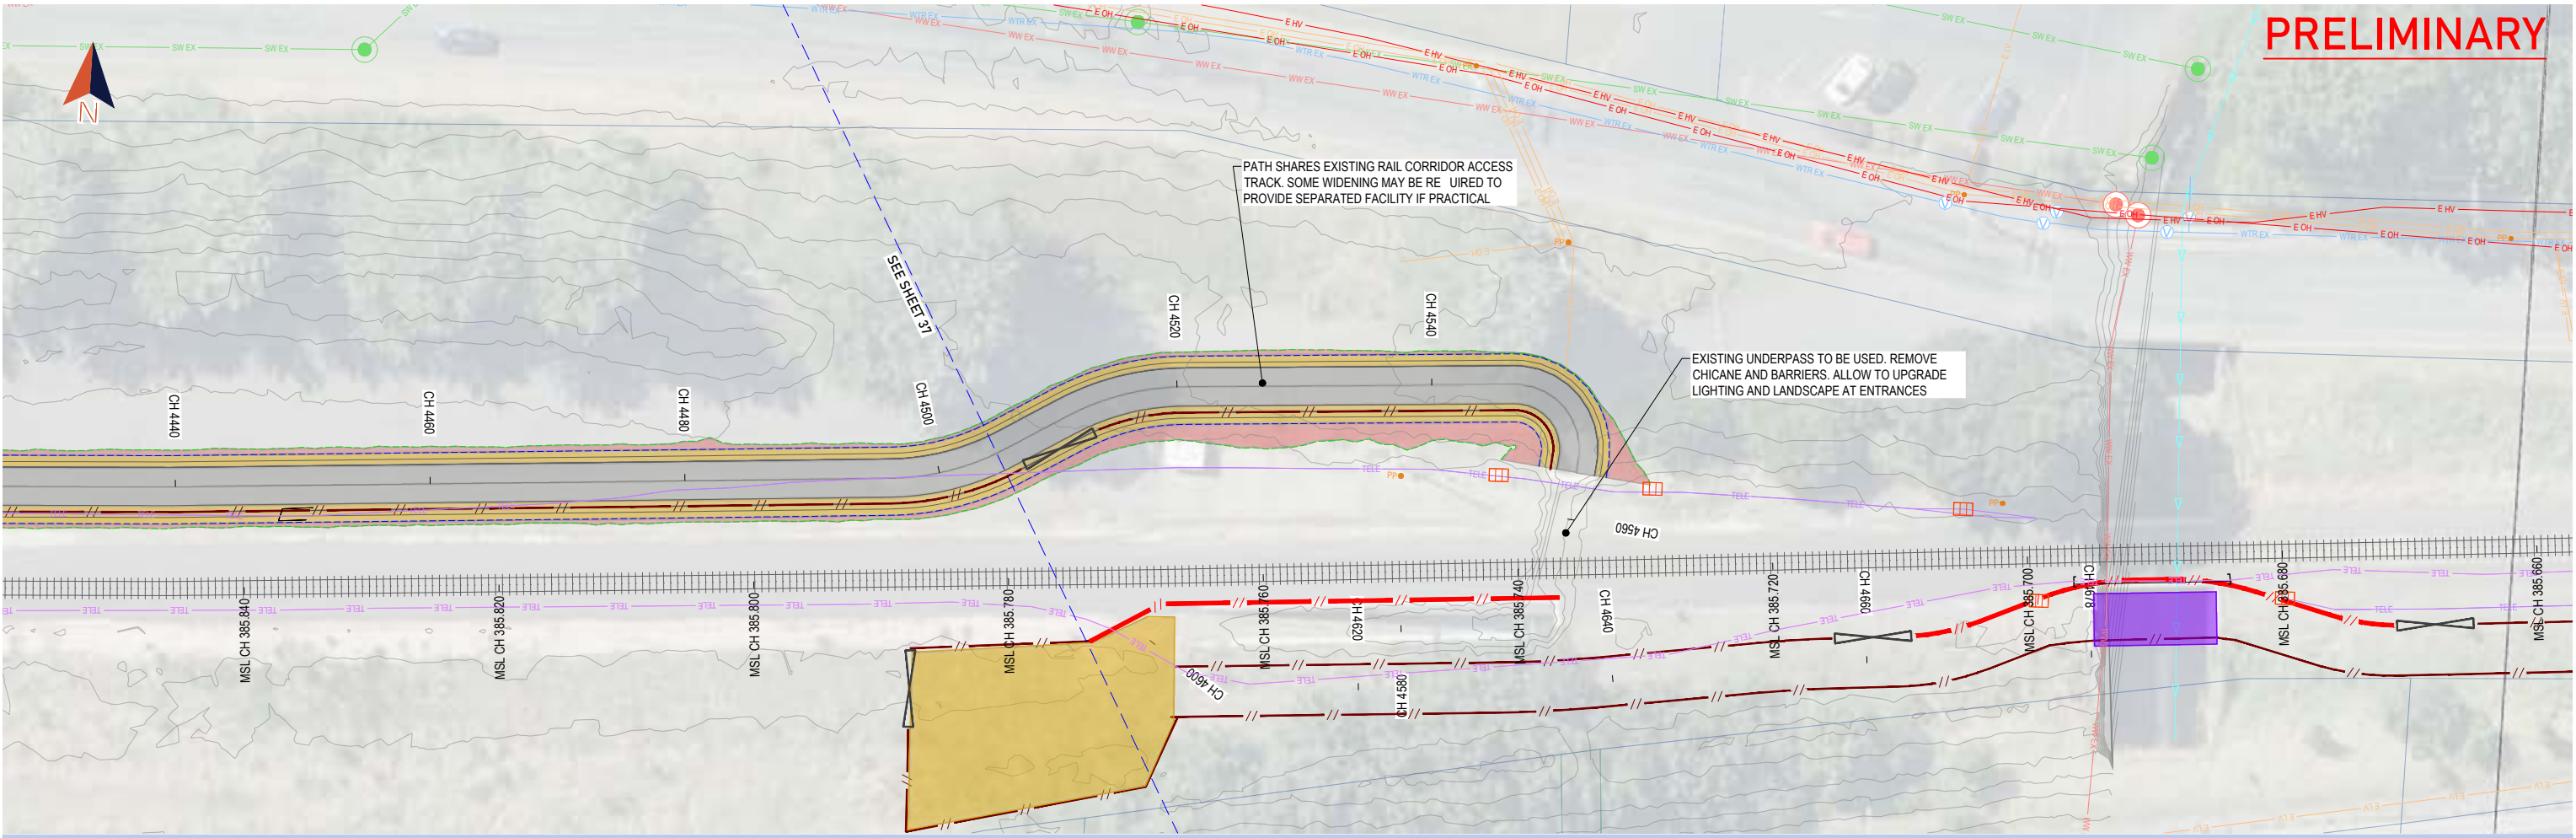

|                   |          |          |                            |          |          |          |          |          |          |
|-------------------|----------|----------|----------------------------|----------|----------|----------|----------|----------|----------|
| Datum 20.00       |          |          |                            |          |          |          |          |          |          |
| EXISTING GROUND   | 24.426   | 24.395   | 24.425                     | 24.407   | 24.386   | 23.977   | 23.578   | 23.053   | 22.446   |
| DESIGN LEVEL      | 24.487   | 24.489   | 24.490                     | 24.490   | 24.404   | 23.935   | 23.681   | 23.145   | 22.447   |
| DEPTH             | 0.061    | 0.094    | 0.065                      | 0.083    | 0.018    | -0.043   | 0.103    | 0.092    | 0.001    |
| VERTICAL GEOMETRY | G=0.0%   |          | R=244.7<br>K=2.4<br>L=20.0 |          |          |          | G=-8.1%  |          | G=-4.5%  |
|                   | L=178.6  |          |                            |          |          |          | L=13.4   |          | L=30.2   |
| CHAINAGE          | 4485.000 | 4490.000 | 4493.412                   | 4493.513 | 4500.000 | 4510.000 | 4513.412 | 4520.000 | 4530.000 |

CYCLE CL (SECTION 2 & 3) LONGSECTION (36)  
SCALE: H 1:250, V 1:125

PRELIMINARY

CLIENT:

DUNEDIN CITY COUNCIL

PROJECT:


DUNEDIN TUNNELS TRAIL (CYT)

bonisch

SHEET TITLE:

CHAIN HILLS TO HARAWAY UNDERPASS - PLAN 22

| REV | REVISION DETAILS                | DATE       | SURVEYED: | DESIGNED: | DRAWN: | DRAWING CHECK: | DESIGN CHECK: | APPROVED: | JOB NUMBER | SCALE (@ A1) |
|-----|---------------------------------|------------|-----------|-----------|--------|----------------|---------------|-----------|------------|--------------|
| A   | PRELIMINARY DESIGN - FOR REVIEW | 10/12/2021 | SJC       | OCT 2021  | BMS    | NOV 2021       | P60           | DEC 2021  | 7332       | 1:250        |
|     |                                 |            |           |           |        |                | P60           | DEC 2021  | 38         | A            |

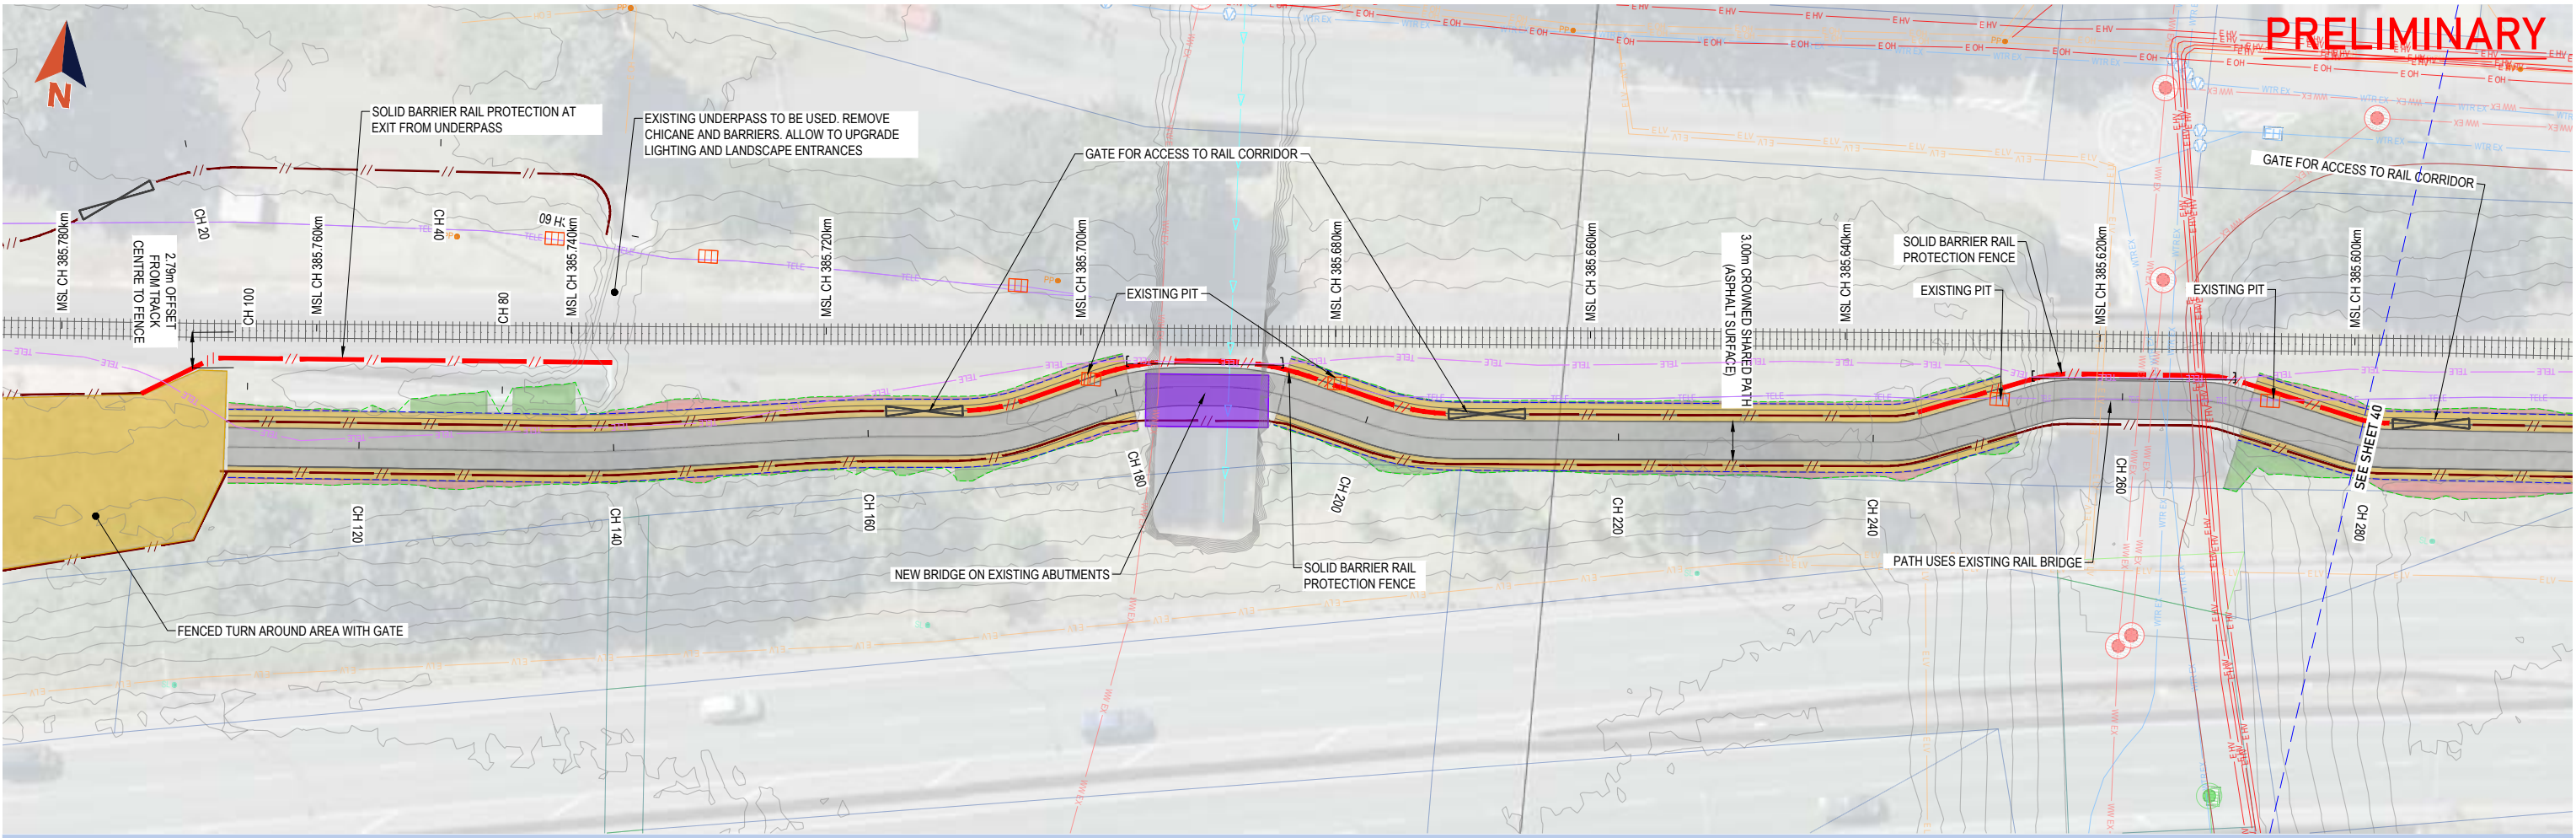

|                   |         
|-------------------|---------|---------|--|---------|--|---------|--|---------|--|---------|--|---------|--|---------|--|---------|--|---------|--|---------|--|---------|--|---------|--|---------|--|---------|--|---------|--|---------|--|---------|--|---------|
| Datum 15.00       |         |         
| EXISTING GROUND   | 24.648  | 24.610  |  | 24.378  |  | 24.486  |  | 24.465  |  | 24.283  |  | 24.551  |  | 24.554  |  | 24.946  |  | 16.200  |  | 24.686  |  | 24.853  |  | 24.831  |  | 24.923  |  | 25.038  |  | 25.129  |  | 20.904  |  | 25.246  |  | 25.260  |
| DESIGN LEVEL      | 24.312  | 24.319  |  | 24.385  |  | 24.451  |  | 24.517  |  | 24.582  |  | 24.648  |  | 24.714  |  | 24.780  |  | 24.845  |  | 24.911  |  | 24.977  |  | 25.043  |  | 25.109  |  | 25.174  |  | 25.240  |  | 25.306  |  | 25.372  |  | 25.473  |
| DEPTH             | -0.336  | -0.290  |  | 0.007   |  | -0.035  |  | 0.051   |  | 0.299   |  | 0.098   |  | 0.160   |  | -0.166  |  | 8.645   |  | 0.225   |  | 0.124   |  | 0.212   |  | 0.186   |  | 0.137   |  | 0.112   |  | 4.402   |  | 0.125   |  | 0.213   |
| VERTICAL GEOMETRY | G=0.7%  |         |  |         |  |         |  |         |  |         |  |         |  |         |  |         |  |         |  | G=1.5%  |  |         |  |         |  |         |  |         |  |         |  |         |  |         |  |         |
|                   | L=165.3 |         |  |         |  |         |  |         |  |         |  |         |  |         |  |         |  |         |  | L=22.4  |  |         |  |         |  |         |  |         |  |         |  |         |  |         |  |         |
| CHAINAGE          | 108.881 | 110.000 |  | 120.000 |  | 130.000 |  | 140.000 |  | 150.000 |  | 160.000 |  | 170.000 |  | 180.000 |  | 190.000 |  | 200.000 |  | 210.000 |  | 220.000 |  | 230.000 |  | 240.000 |  | 250.000 |  | 260.000 |  | 270.000 |  | 279.000 |

**PRELIMINARY**

CYCLE CL SECTION 4 AND 5 LONGSECTION  
SCALE: H 1:250, V 1:125

CLIENT:

 **DUNEDIN CITY COUNCIL**  
kaunhera a-rohe o Ōtago

PROJECT:

**DUNEDIN TUNNELS TRAIL (CYT)**

**bonisch**

SHEET TITLE:


**HARAWAY UNDERPASS TO BARNES DRIVE - PLAN 01**

| REV | REVISION DETAILS                | DATE       |
|-----|---------------------------------|------------|
| A   | PRELIMINARY DESIGN - FOR REVIEW | 10/12/2021 |

| DESIGNED:      | SJC | OCT 2021 |
|----------------|-----|----------|
| DRAWN:         | BMS | NOV 2021 |
| DRAWING CHECK: | PGO | DEC 2021 |
| DESIGN CHECK:  | PGO | DEC 2021 |
| APPROVED:      | PGO | DEC 2021 |

| JOB NUMBER | 7332 | SCALE (@ A1) | 1:250 |
|------------|------|--------------|-------|
| SHEET      | 39   | REV.         | A     |



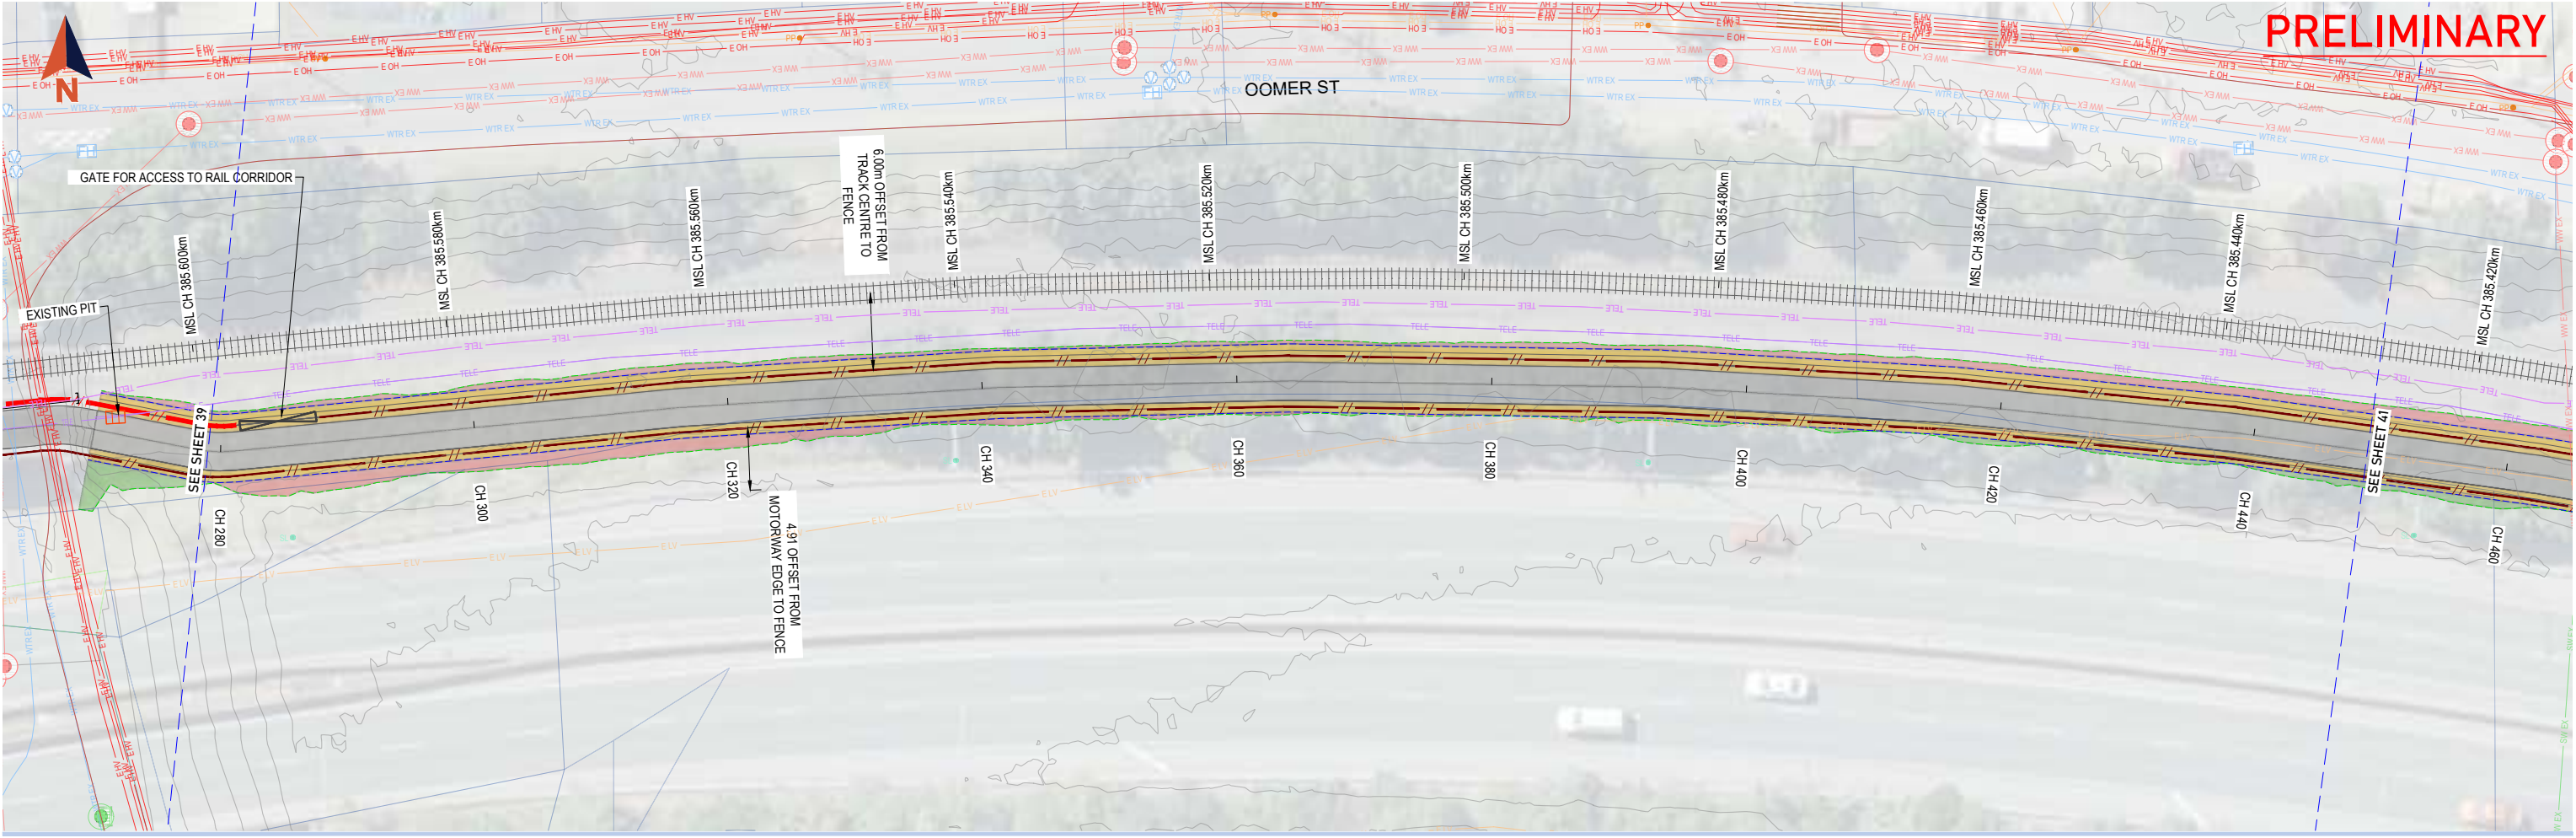

|                        |         
|------------------------|---------|---------|---------|---------|---------|---------|---------|---------|---------|---------|---------|---------|---------|---------|---------|---------|---------|---------|---------|
| <div>Datum 20.00</div> |         |         |         |         |         |         |         |         |         |         |         |         |         |         |         |         |         |         |         |
| EXISTING GROUND        | 25.260  | 25.220  | 25.525  | 25.455  | 25.515  | 25.329  | 26.027  | 25.732  | 26.141  | 25.827  | 25.819  | 26.048  | 25.760  | 26.234  | 26.287  | 26.099  | 26.315  | 26.449  | 26.179  |
| DESIGN LEVEL           | 25.473  | 25.487  | 25.633  | 25.734  | 25.769  | 25.804  | 25.865  | 25.947  | 26.030  | 26.112  | 26.195  | 26.267  | 26.307  | 26.347  | 26.386  | 26.426  | 26.465  | 26.505  | 26.540  |
| DEPTH                  | 0.213   | 0.267   | 0.108   | 0.280   | 0.254   | 0.476   | -0.162  | 0.215   | -0.111  | 0.286   | 0.376   | 0.220   | 0.547   | 0.113   | 0.099   | 0.327   | 0.150   | 0.055   | 0.361   |
| VERTICAL GEOMETRY      | G=1.5%  |         | G=0.3%  |         |         |         | G=0.8%  |         |         |         |         |         | G=0.4%  |         |         |         |         |         |         |
| CHAINAGE               | 279.000 | 280.000 | 290.000 | 300.000 | 310.000 | 320.000 | 330.000 | 340.000 | 350.000 | 360.000 | 370.000 | 380.000 | 390.000 | 400.000 | 410.000 | 420.000 | 430.000 | 440.000 | 449.000 |

PRELIMINARY

CYCLE CL SECTION 4 AND 5 LONGSECTION (37)  
SCALE: H 1:250, V 1:125

CLIENT:

DUNEDIN CITY COUNCIL

PROJECT:

DUNEDIN TUNNELS TRAIL (CYT)

bonisch

SHEET TITLE:

HARAWAY UNDERPASS TO BARNES DRIVE - PLAN 02

| REV | REVISION DETAILS                | DATE       |
|-----|---------------------------------|------------|
| A   | PRELIMINARY DESIGN - FOR REVIEW | 10/12/2021 |

| DATE | SURVEYED: | DESIGNED: | DRAWN:   | DRAWING CHECK: | DESIGN CHECK: | APPROVED: |
|------|-----------|-----------|----------|----------------|---------------|-----------|
|      |           | SJC       | BMS      | PGO            | PGO           |           |
|      |           | OCT 2021  | NOV 2021 | DEC 2021       | DEC 2021      |           |
|      |           |           |          |                |               |           |
|      |           |           |          |                |               |           |

| JOB NUMBER | SCALE (@ A1) |
|------------|--------------|
| 7332       | 1:250        |

| SHEET | REV. |
|-------|------|
| 40    | A    |

**PRELIMINARY**

This diagram shows a preliminary plan view of a proposed road alignment along SH 1. The road centerline is shown as a solid yellow line, flanked by dashed green lines representing the motorway edge. Stationing is provided along the centerline from CH 440 to CH 600. Key features include:

- Existing Infrastructure:** An existing railway track runs parallel to the north of the proposed road. A watercourse (WTR EX) flows through the area.
- Proposed Road Features:** The road width is indicated by various offset dimensions. A specific dimension of 4.03m is noted as the "OFFSET FROM MOTORWAY EDGE TO FENCE".
- Stationing and Elevation:** Chainage stations are labeled at intervals of 20m (CH 440, CH 460, CH 480, CH 500, CH 520, CH 540, CH 560, CH 580, CH 600). Mean Sea Level (MSL) elevations are also provided at specific chainages: MSL CH 385.440km, MSL CH 385.420km, MSL CH 385.400km, MSL CH 385.380km, MSL CH 385.360km, MSL CH 385.340km, MSL CH 385.320km, MSL CH 385.300km, MSL CH 385.280km, and MSL CH 385.260km.
- Other Labels:** "SEE SHEET 40" and "SEE SHEET 42" indicate connections to adjacent drawings. "SH 1" identifies the main road.



|   |  
|---|--|-----------------------------|--|---|--|---------------------------------------------|--|------------------|--|---------------------------------|--|--------------------------------|--|---------------------------|--|--------------|--|-------|--|
| CLIENT:   |  | PROJECT:                    |  | SHEET TITLE:                                                                                            |  | REV                                         |  | REVISION DETAILS |  | DATE                            |  | SURVEYED:                      |  | JOB NUMBER                |  | SCALE (@ A1) |  |       |  |
|  <b>DUNEDIN CITY COUNCIL</b>   <i>kaunihera a-rohe o Ōtago</i> |  | DUNEDIN TUNNELS TRAIL (CYT) |  | <br><b>bonisch</b> |  | HARAWAY UNDERPASS TO BARNES DRIVE - PLAN 03 |  | A                |  | PRELIMINARY DESIGN - FOR REVIEW |  | 10/12/2021                     |  | DESIGNED: SJC<br>OCT 2021 |  | 7332         |  | 1:250 |  |
|   |  |                             |  |   |  |                                             |  |                  |  |                                 |  | DRAWN: BMS<br>NOV 2021         |  |                           |  |              |  |       |  |
|   |  |                             |  |   |  |                                             |  |                  |  |                                 |  | DRAWING CHECK: PGO<br>DEC 2021 |  | SHEET                     |  | REV.         |  |       |  |
|   |  |                             |  |   |  |                                             |  |                  |  |                                 |  | DESIGN CHECK: PGO<br>DEC 2021  |  | 41                        |  | A            |  |       |  |
|   |  |                             |  |   |  |                                             |  |                  |  |                                 |  | APPROVED: PGO<br>DEC 2021      |  |                           |  |              |  |       |  |












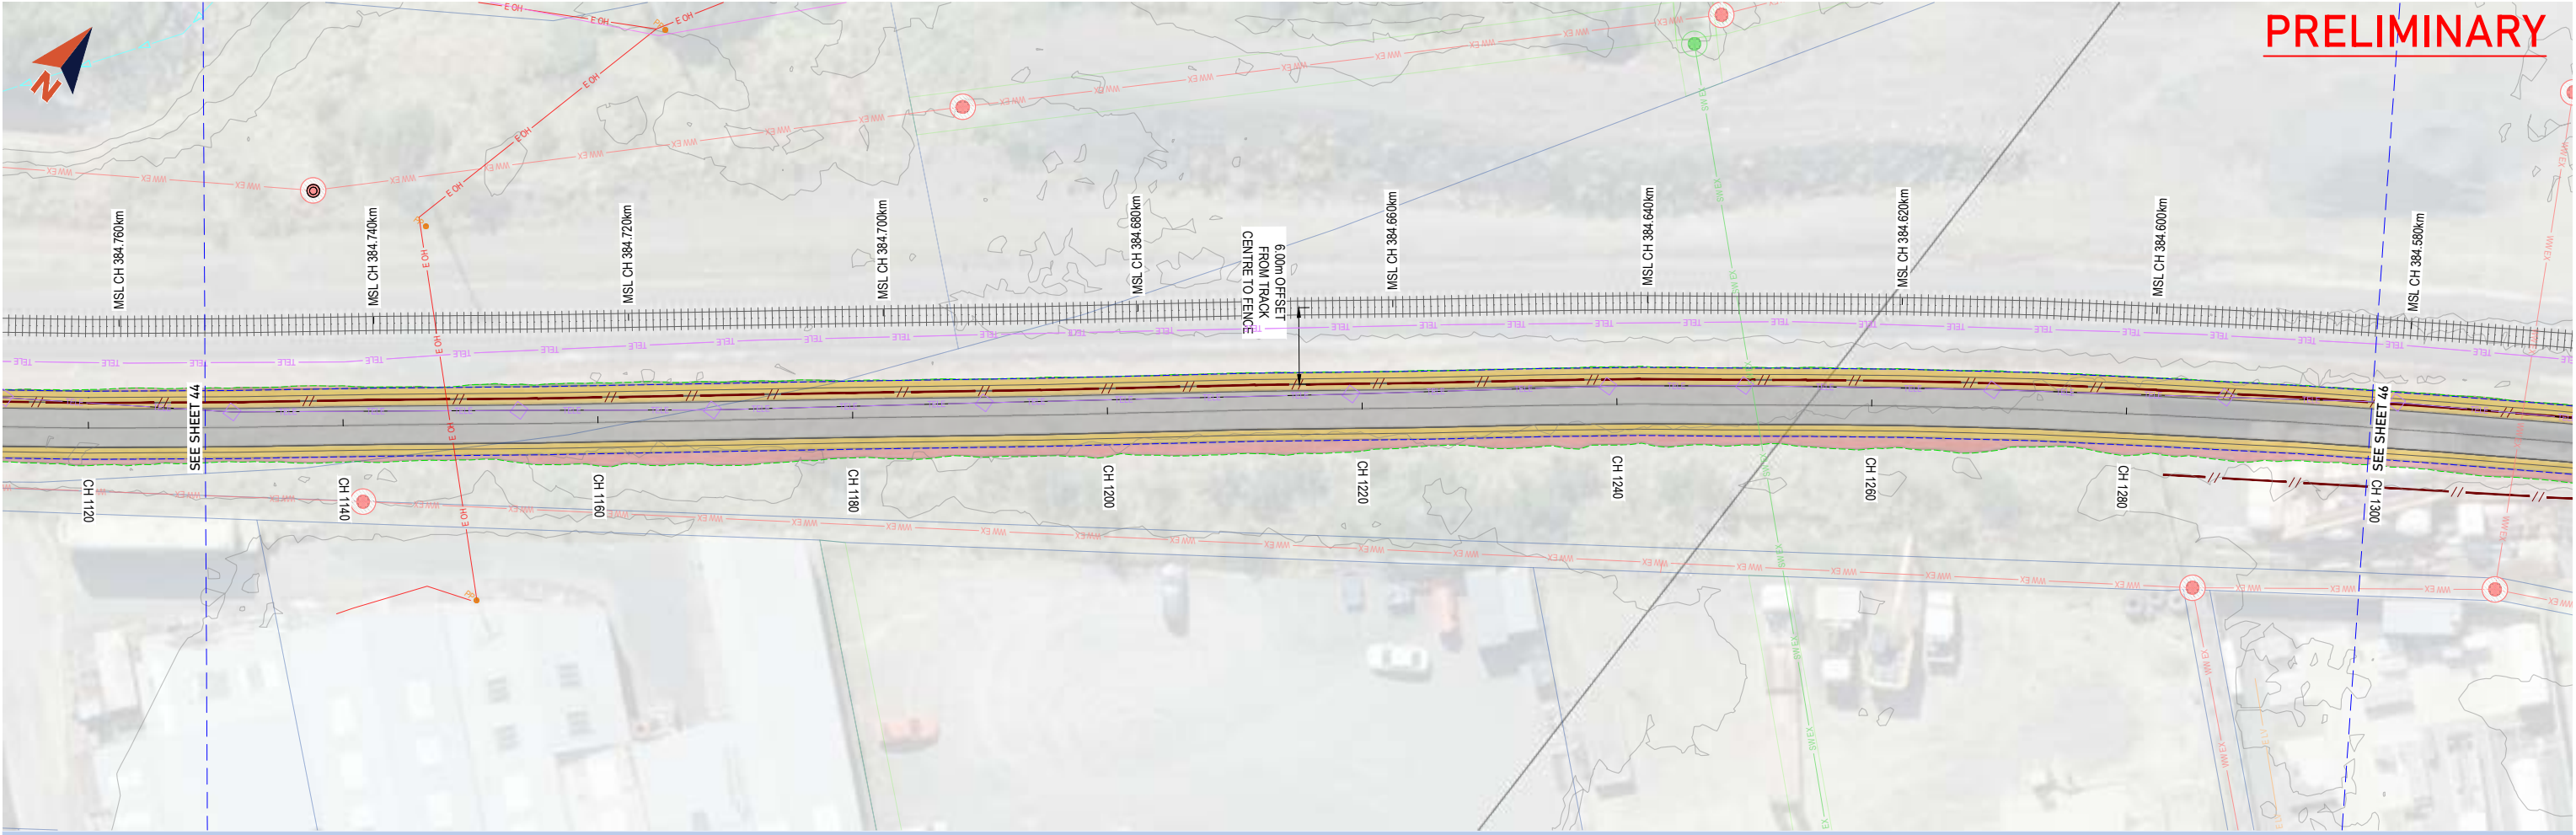

| |
|---|
| Datum 30.00       | |
| EXISTING GROUND   | 33.662    | 33.662   | 33.589 |  |  | 33.652   |  |  |  |  |          |  |                            |  |          |  |  |  |                              |  |        | 33.652 | |
| DESIGN LEVEL      | 33.768    | 33.768   | 33.764 |  |  | 33.716   |  |  |  |  |          |  |                            |  |          |  |  |  |                              |  |        | 33.667 | 33.714 | |
| DEPTH             | 0.106     | 0.106    | 0.175  |  |  | 0.063    | |
| VERTICAL GEOMETRY | G = -0.5% |          |        |  |  |          |  |  |  |  |          |  | R=730.4<br>K=7.3<br>L=10.0 |  | G=0.9%   |  |  |  | R=3233.3<br>K=32.3<br>L=10.0 |  | G=0.6% |        |        |  |          |          | R=971.9<br>K=9.7<br>L=10.0 |  | G=1.6% |  | R=949.8<br>K=9.5<br>L=10.0 |          | G=0.6% | |
|                   | L=56.9    |          |        |  |  |          |  |  |  |  |          |  |                            |  | L=16.8   |  |  |  |                              |  | L=45.2 |        |        |  |          |          |                            |  | L=4.0  |  |                            |          | L=37.3 | |
| CHAINAGE          | 1129.000  | 1130.000 |        |  |  | 1140.000 |  |  |  |  | 1150.000 |  |                            |  | 1160.000 |  |  |  | 1170.000                     |  |        |        |        |  | 1176.544 | 1180.000 | 1182.057                   |  |        |  | 1188.544                   | 1190.000 |        |  |  | 1200.000 |  |  | 1205.391 |  |  | 1210.000 |  |  | 1215.391 |  |  | 1220.000 |  |  | 1230.000 |  |  | 1240.000 |  |  | 1250.000 |  |  | 1260.000 | 1260.566 |  |  | 1270.000 | 1270.566 | 1274.534 |  |  | 1280.000 |  |  | 1284.534 |  |  | 1290.000 |  |  | 1299.000 |

PRELIMINARY

CYCLE CL SECTION 4 AND 5 LONGSECTION (42)  
SCALE: H 1:250, V 1:125

CLIENT:

 **DUNEDIN CITY COUNCIL** | kaunhera a-rohe o Ōtēpoti

PROJECT:

DUNEDIN TUNNELS TRAIL (CYT)





SHEET TITLE:

HARAWAY UNDERPASS TO BARNES DRIVE - PLAN 07

| REV | REVISION DETAILS                | DATE       | SURVEYED: | DESIGNED: | DRAWN: | DRAWING CHECK: | DESIGN CHECK: | APPROVED: | JOB NUMBER | SCALE (@ A1) |
|-----|---------------------------------|------------|-----------|-----------|--------|----------------|---------------|-----------|------------|--------------|
| A   | PRELIMINARY DESIGN - FOR REVIEW | 10/12/2021 |           | SJC       | BMS    | PGO            | PGO           | PGO       | 7332       | 1:250        |
|     |                                 |            |           |           |        |                |               |           | SHEET      | REV.         |
|     |                                 |            |           |           |        |                |               |           | 45         | A            |



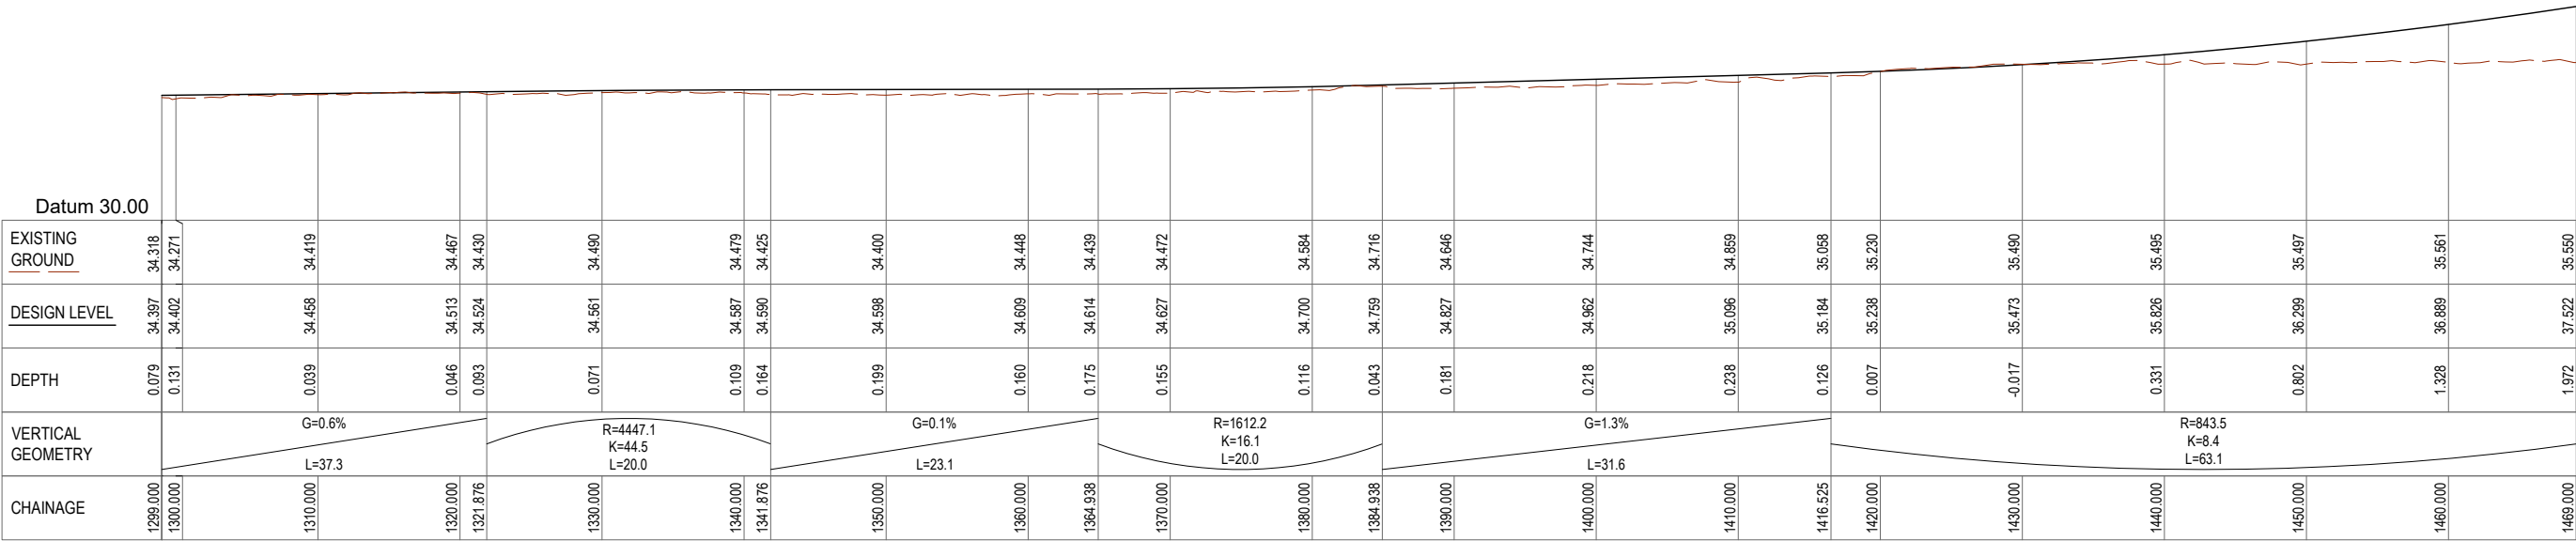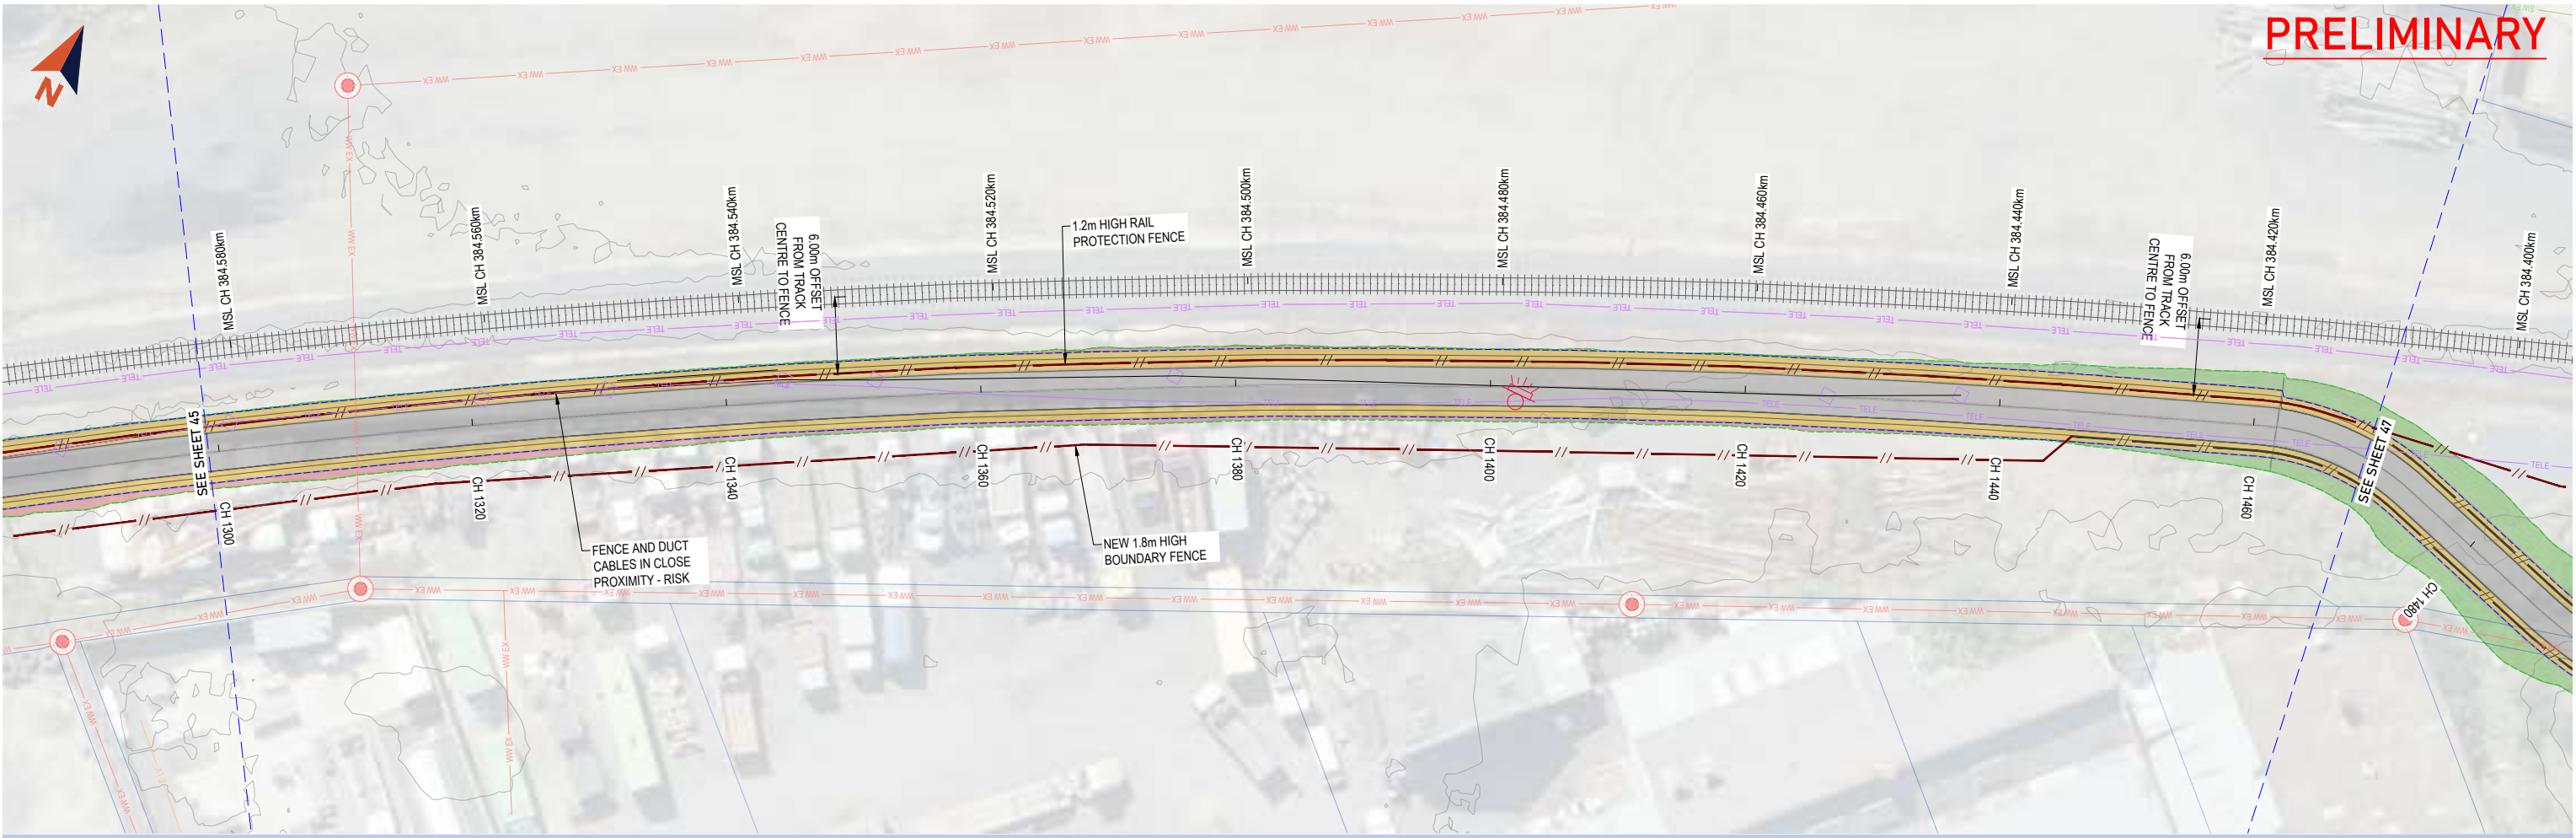

**PRELIMINARY**

CLIENT: **DUNEDIN CITY COUNCIL** | **kaunhera a-rohe o tōtēpoti**



PROJECT: **DUNEDIN TUNNELS TRAIL (CYT)**

SHEET TITLE: **HARAWAY UNDERPASS TO BARNES DRIVE - PLAN 08**

| REV | REVISION DETAILS                | DATE       | SURVEYED: | DESIGNED: | DRAWN: | DRAWING CHECK: | DESIGN CHECK: | APPROVED: |
|-----|---------------------------------|------------|-----------|-----------|--------|----------------|---------------|-----------|
| A   | PRELIMINARY DESIGN - FOR REVIEW | 10/12/2021 |           | SJC       | BMS    | PGO            | PGO           | PGO       |

| JOB NUMBER  | SCALE (@ A1) |
|-------------|--------------|
| <b>7332</b> | <b>1:250</b> |

| SHEET     | REV.     |
|-----------|----------|
| <b>46</b> | <b>A</b> |

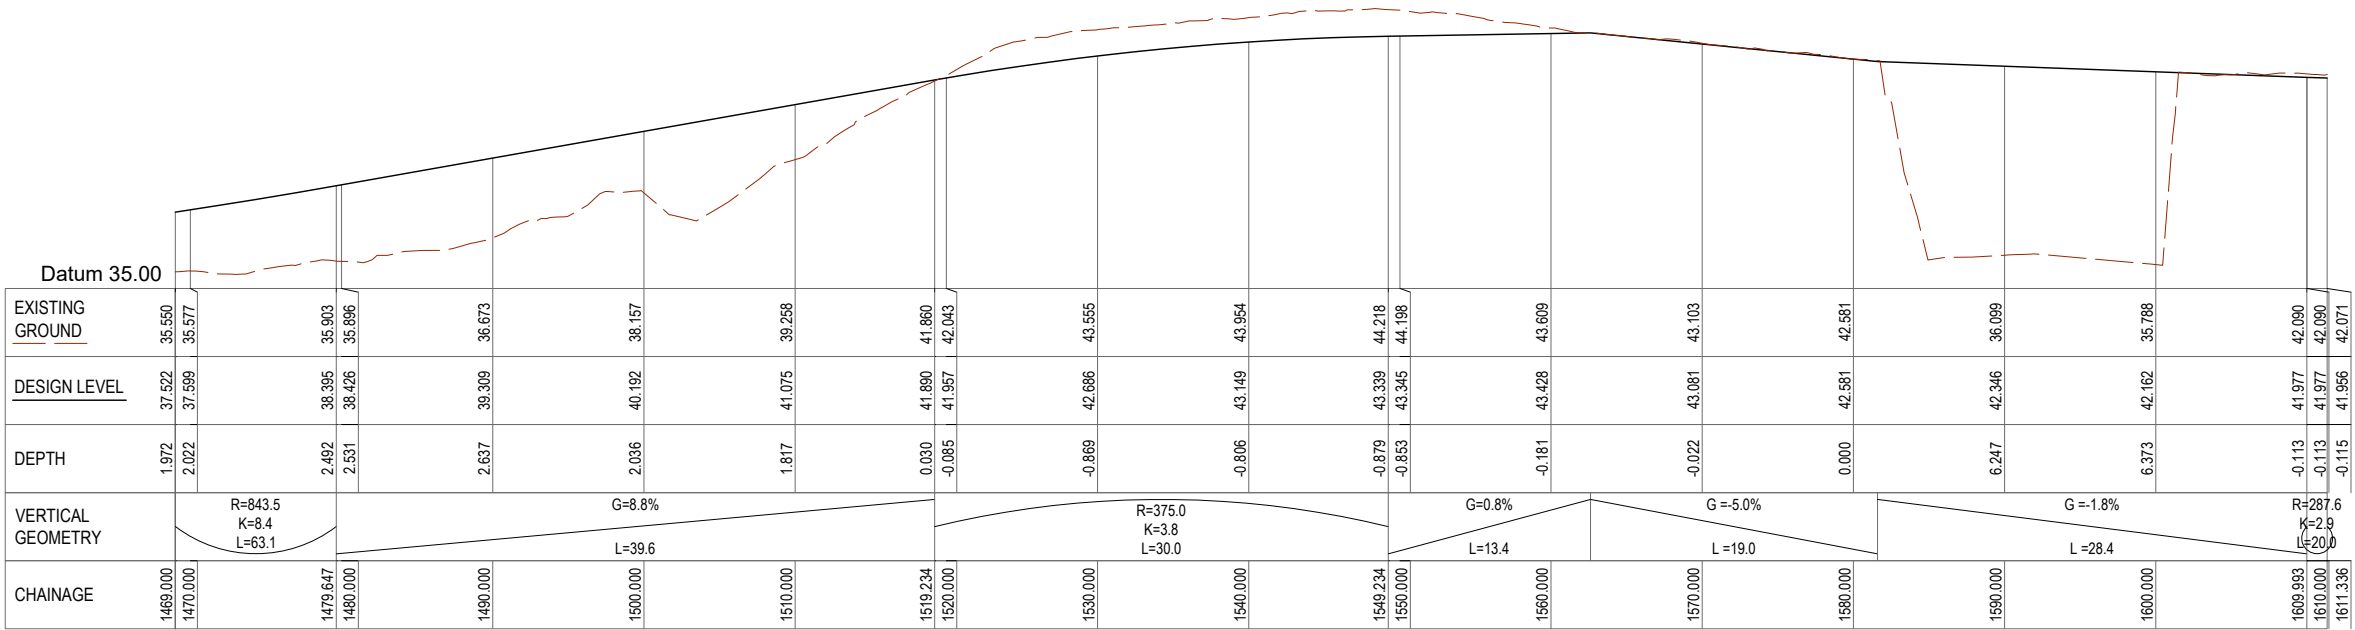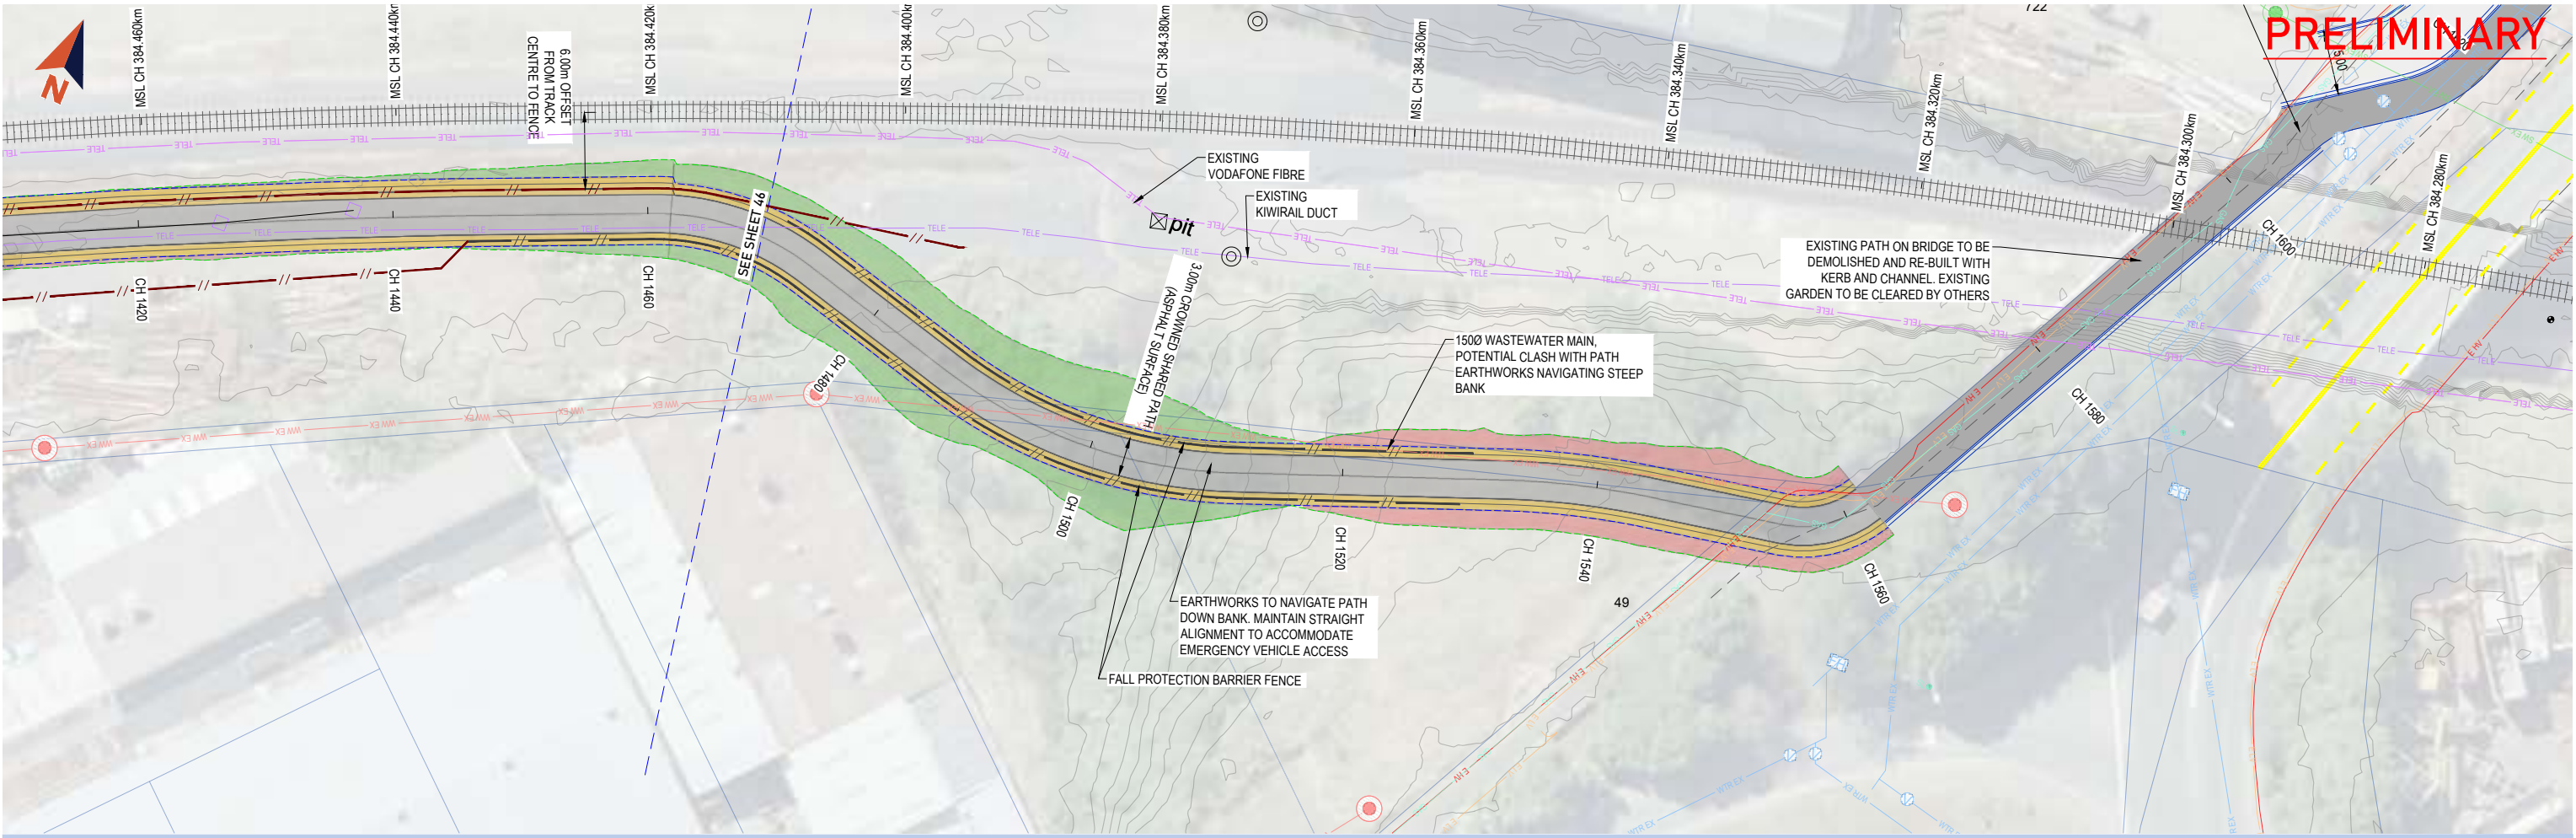

**PRELIMINARY**

CYCLE CL SECTION 4 AND 5 LONGSECTION (44)  
SCALE: H 1:250, V 1:125

|   |                                                |                                                                                       |                                                                    |                                             |                    |                                                                |                          |                                              |                                                 |                                                  |
|---|------------------------------------------------|---------------------------------------------------------------------------------------|--------------------------------------------------------------------|---------------------------------------------|--------------------|----------------------------------------------------------------|--------------------------|----------------------------------------------|-------------------------------------------------|--------------------------------------------------|
| CLIENT:<br> <b>DUNEDIN CITY COUNCIL</b> <small>kaunihera a-roto o Ōtago</small> | PROJECT:<br><b>DUNEDIN TUNNELS TRAIL (CYT)</b> |  | SHEET TITLE:<br><b>HARAWAY UNDERPASS TO BARNES DRIVE - PLAN 09</b> | REV<br>A<br>PRELIMINARY DESIGN - FOR REVIEW | DATE<br>10/12/2021 | SURVEYED:<br>DESIGNED:<br>DRAWN:<br>DESIGN CHECK:<br>APPROVED: | SJC<br>BMS<br>PGO<br>PGO | OCT 2021<br>NOV 2021<br>DEC 2021<br>DEC 2021 | JOB NUMBER<br><b>7332</b><br>SHEET<br><b>47</b> | SCALE (@ A1)<br><b>1:250</b><br>REV.<br><b>A</b> |
|---|------------------------------------------------|---------------------------------------------------------------------------------------|--------------------------------------------------------------------|---------------------------------------------|--------------------|----------------------------------------------------------------|--------------------------|----------------------------------------------|-------------------------------------------------|--------------------------------------------------|