


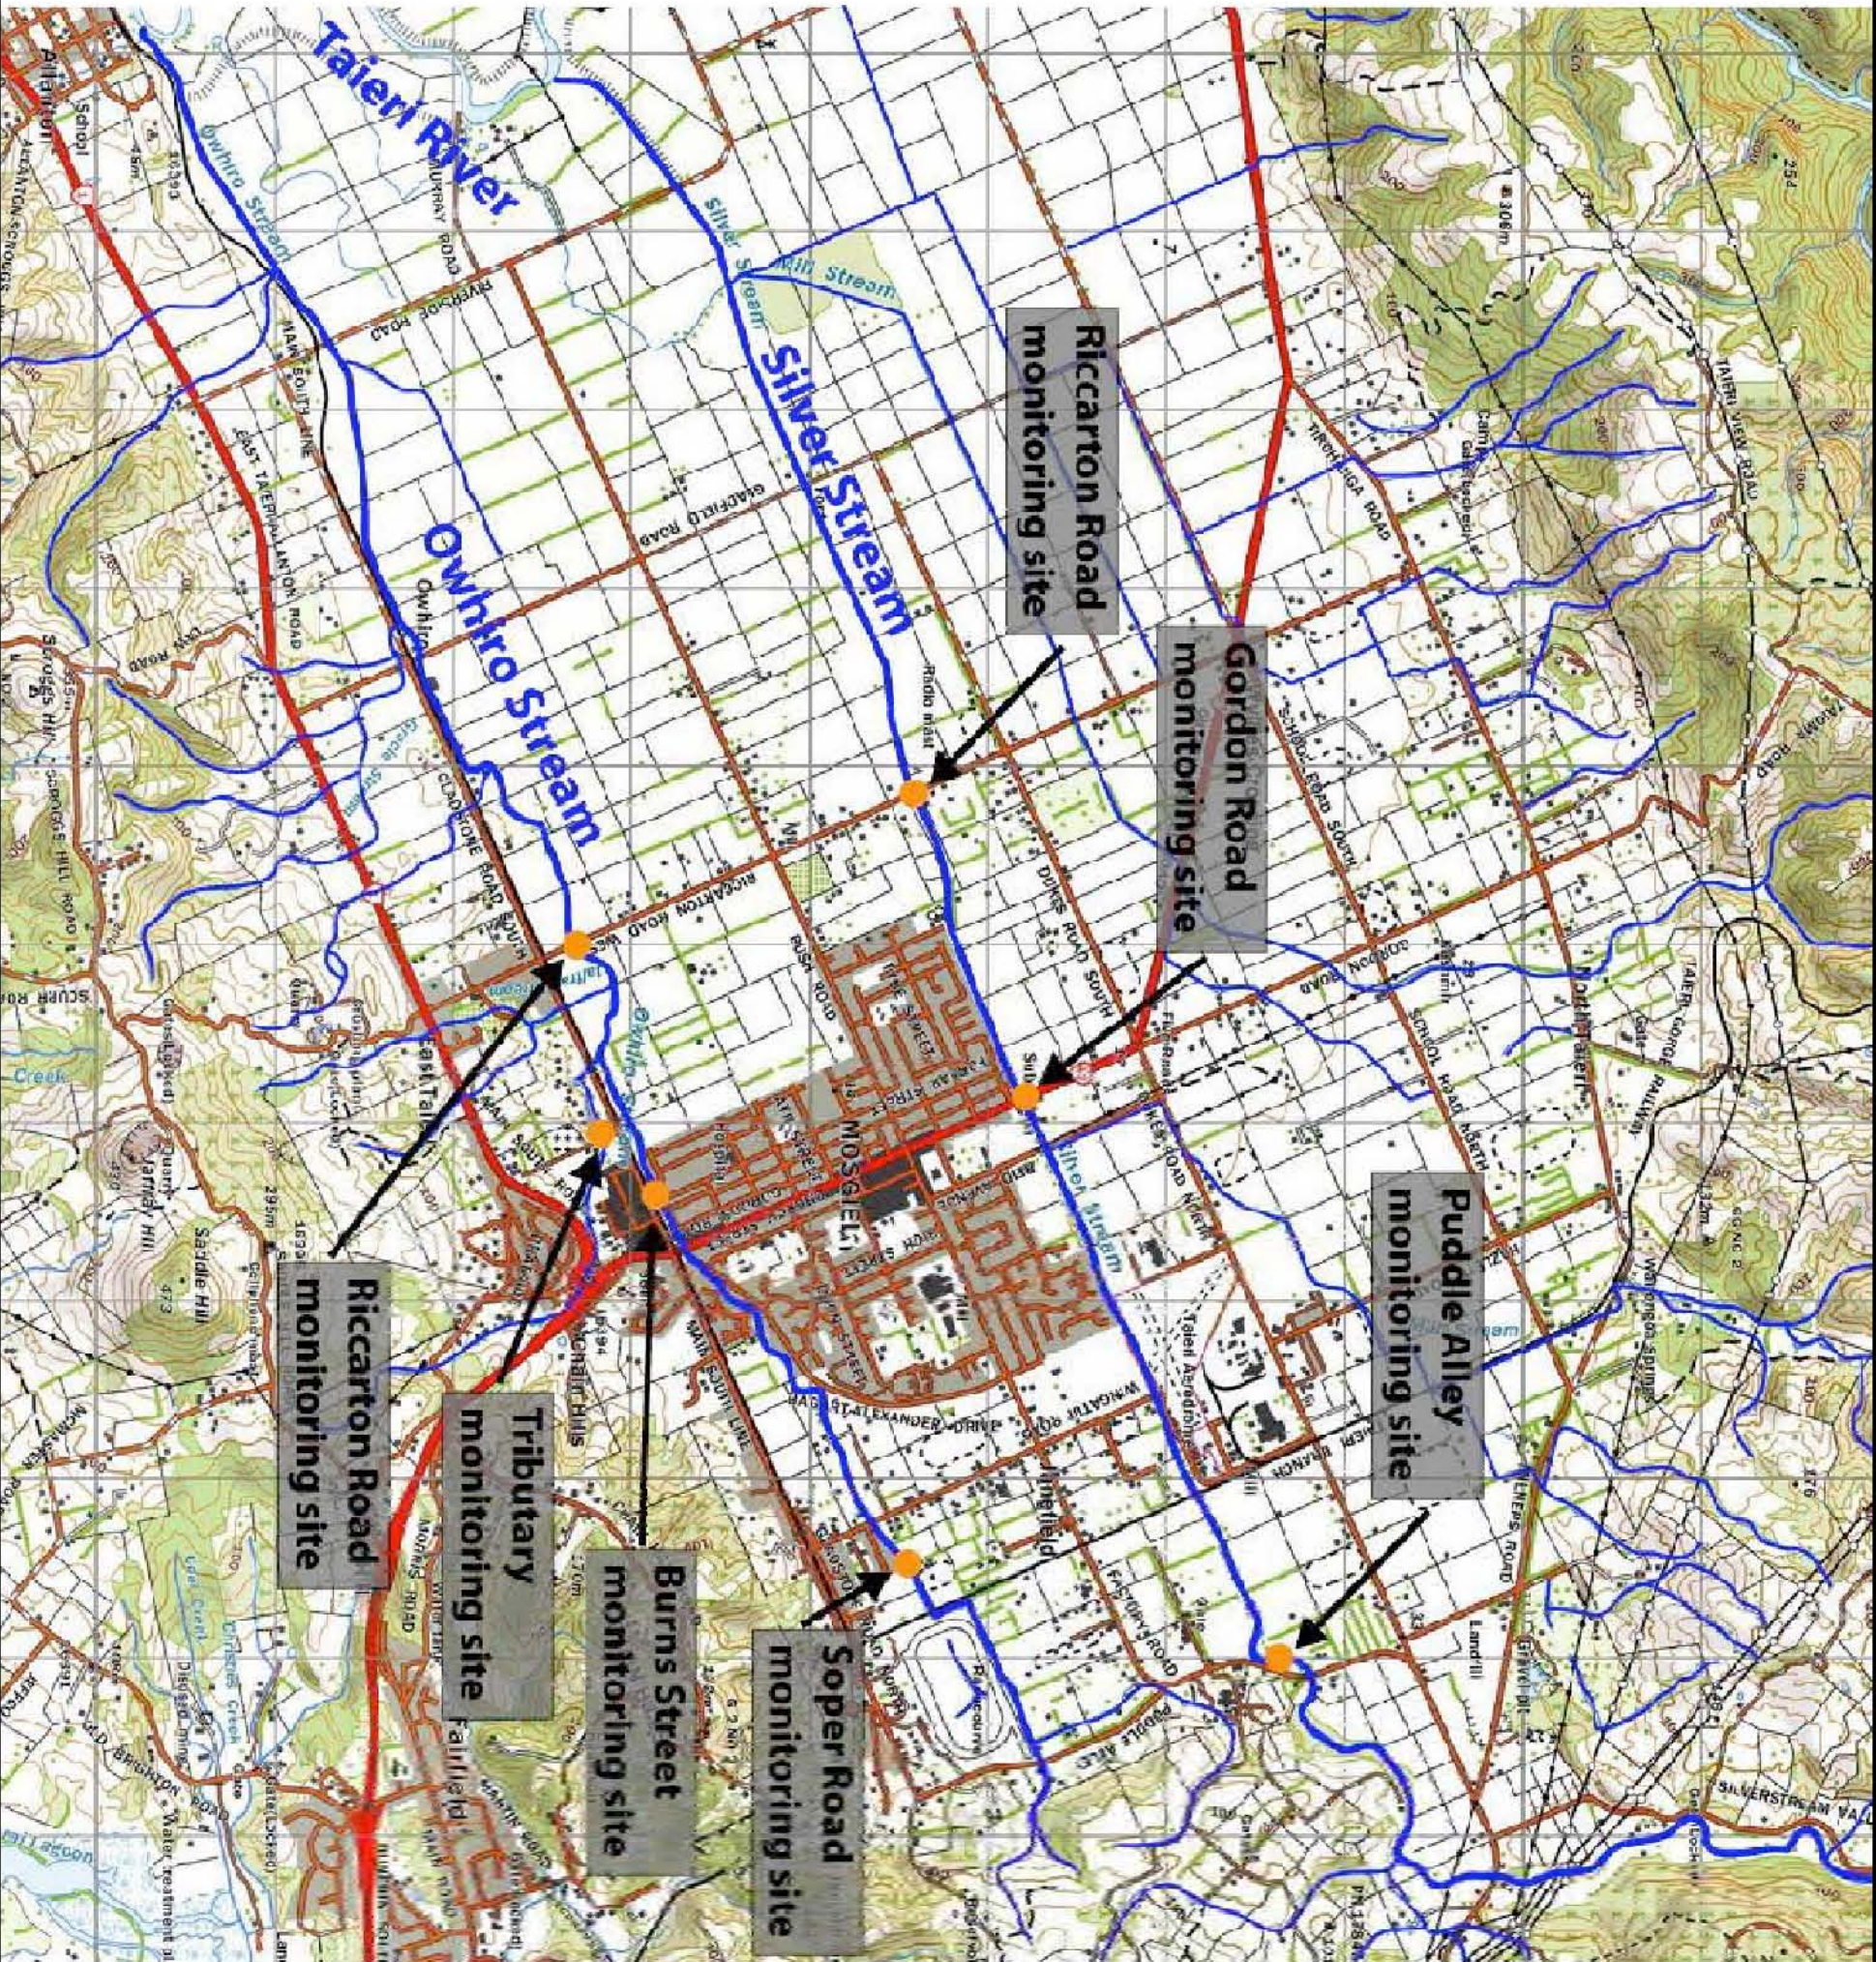

Dunedin 3 Waters Strategy

MOSGIEL INTEGRATED CATCHMENT MANAGEMENT PLAN

Figure 5-1

Mosgiel Freshwater Receiving Environment and Stream Assessment Sites

Discipline:

ICMP

DRAWN BY: MG

CHECKED: CM

APPROVED: LB

DATE: 09/11

STATUS: Sep 2011


SCALE: NTS

PLOT DATE: 19/09/11

DWG. NO.: 3cw789.00

DWG. NO.: 5-1

200 mm
100
50
10 mm
0

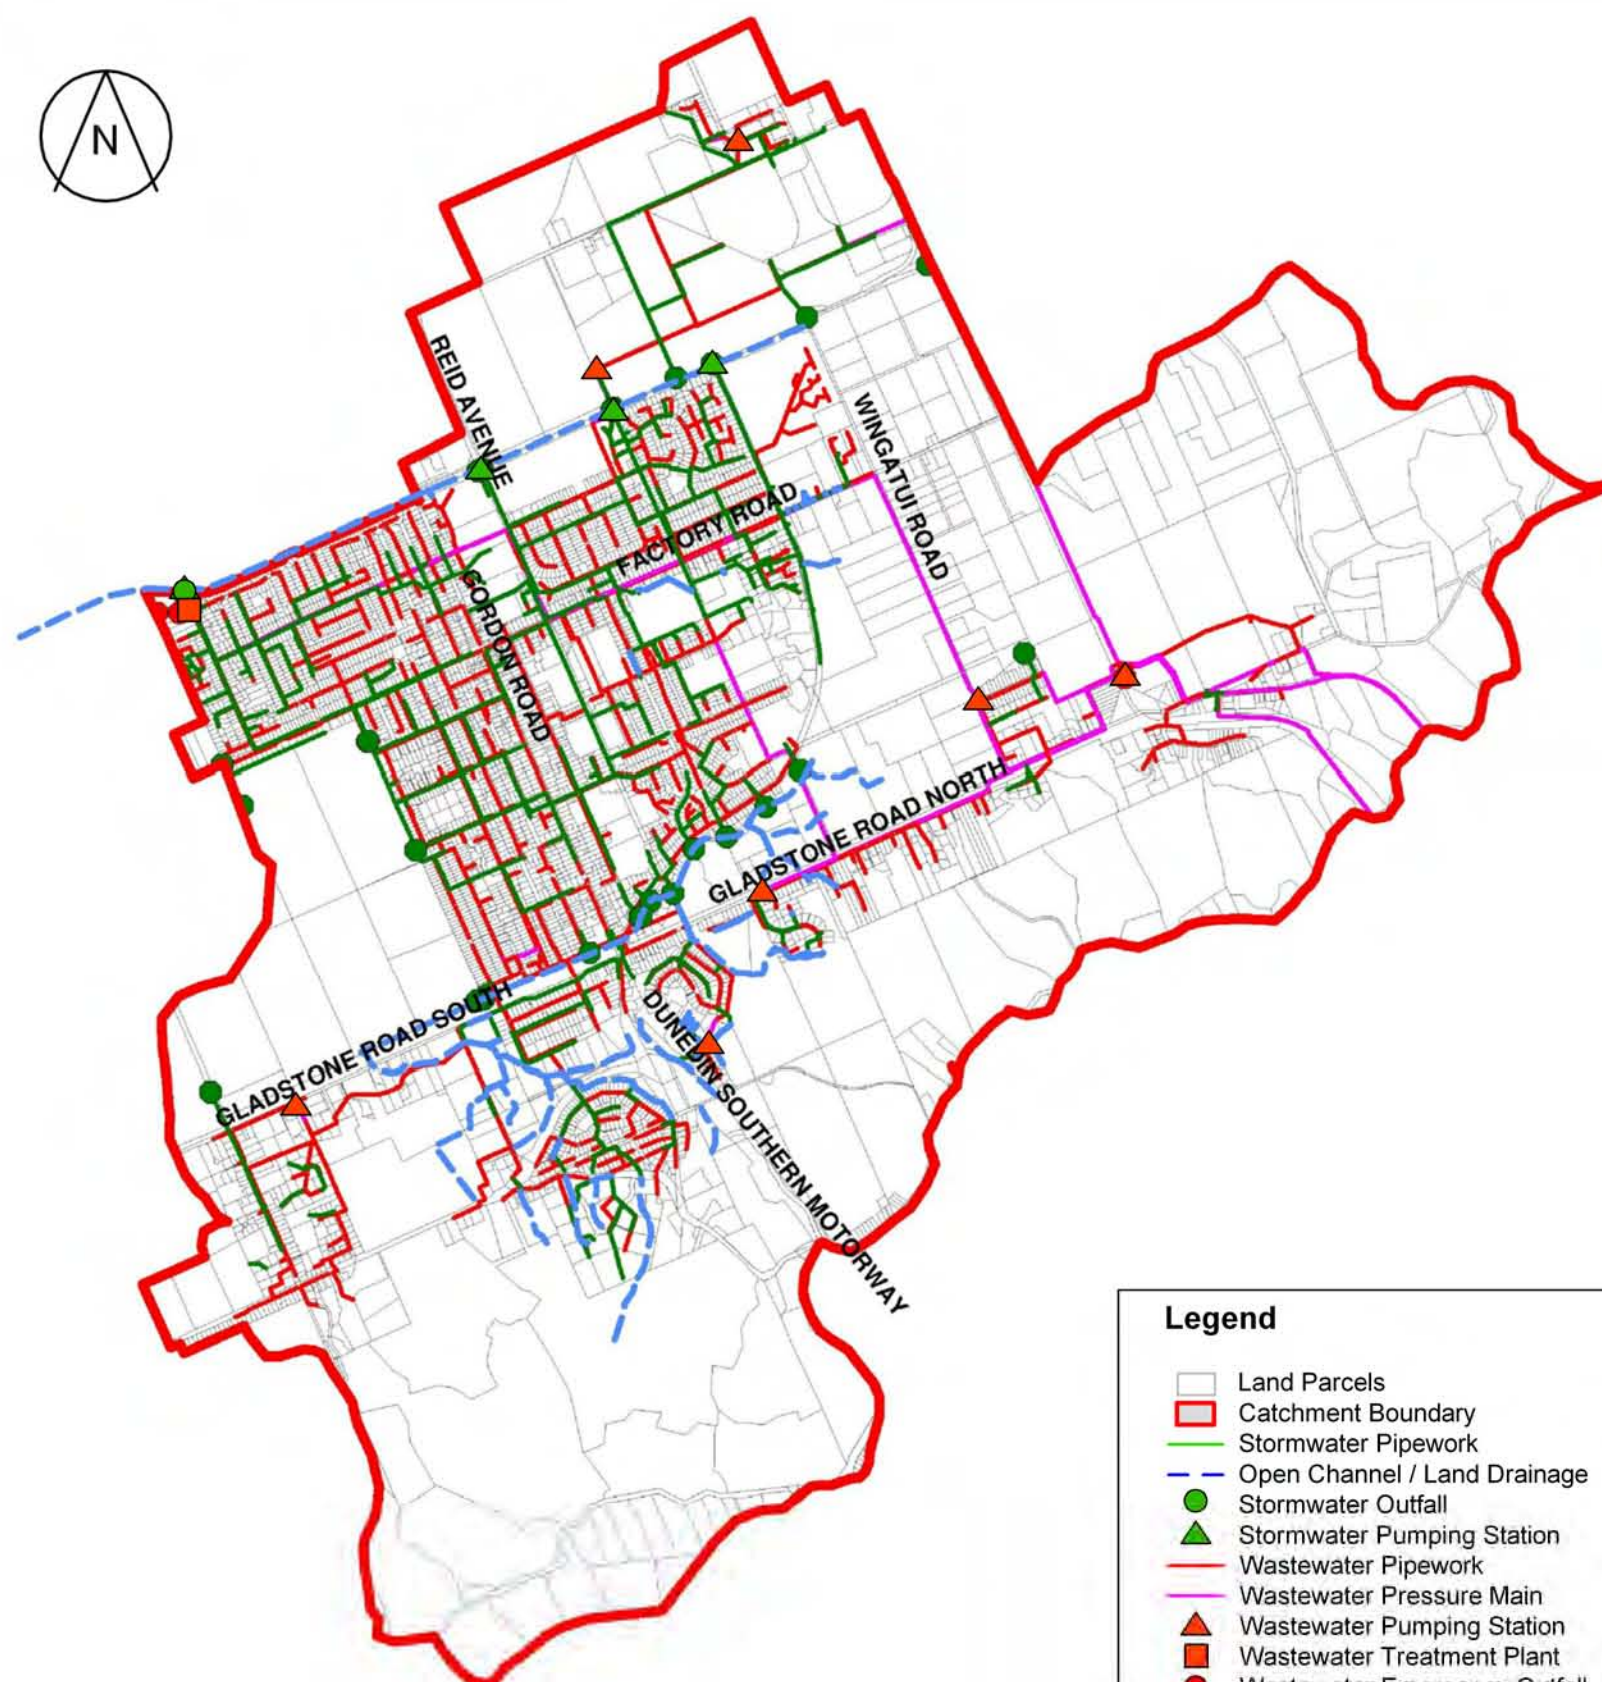

Legend

- Land Parcels
- Catchment Boundary
- Stormwater Pipework
- Open Channel / Land Drainage
- Stormwater Outfall
- Stormwater Pumping Station
- Wastewater Pipework
- Wastewater Pressure Main
- Wastewater Pumping Station
- Wastewater Treatment Plant
- Wastewater Emergency Outfall




Dunedin 3 Waters Strategy

MOSGIEL INTEGRATED CATCHMENT MANAGEMENT PLAN

Figure 7-2
Mosgiel Study Catchment and Combined Model Extent

Discipline:
ICMP

DRAWN BY	MG	STATUS	Sep 2011		
CHECKED	CM	SCALE	NTS	PLOT DATE	19/01/12
APPROVED	LB	JOB NO.	DWG. NO.	REVISION	
DATE	09/11	3cw789.00	7-2	-	

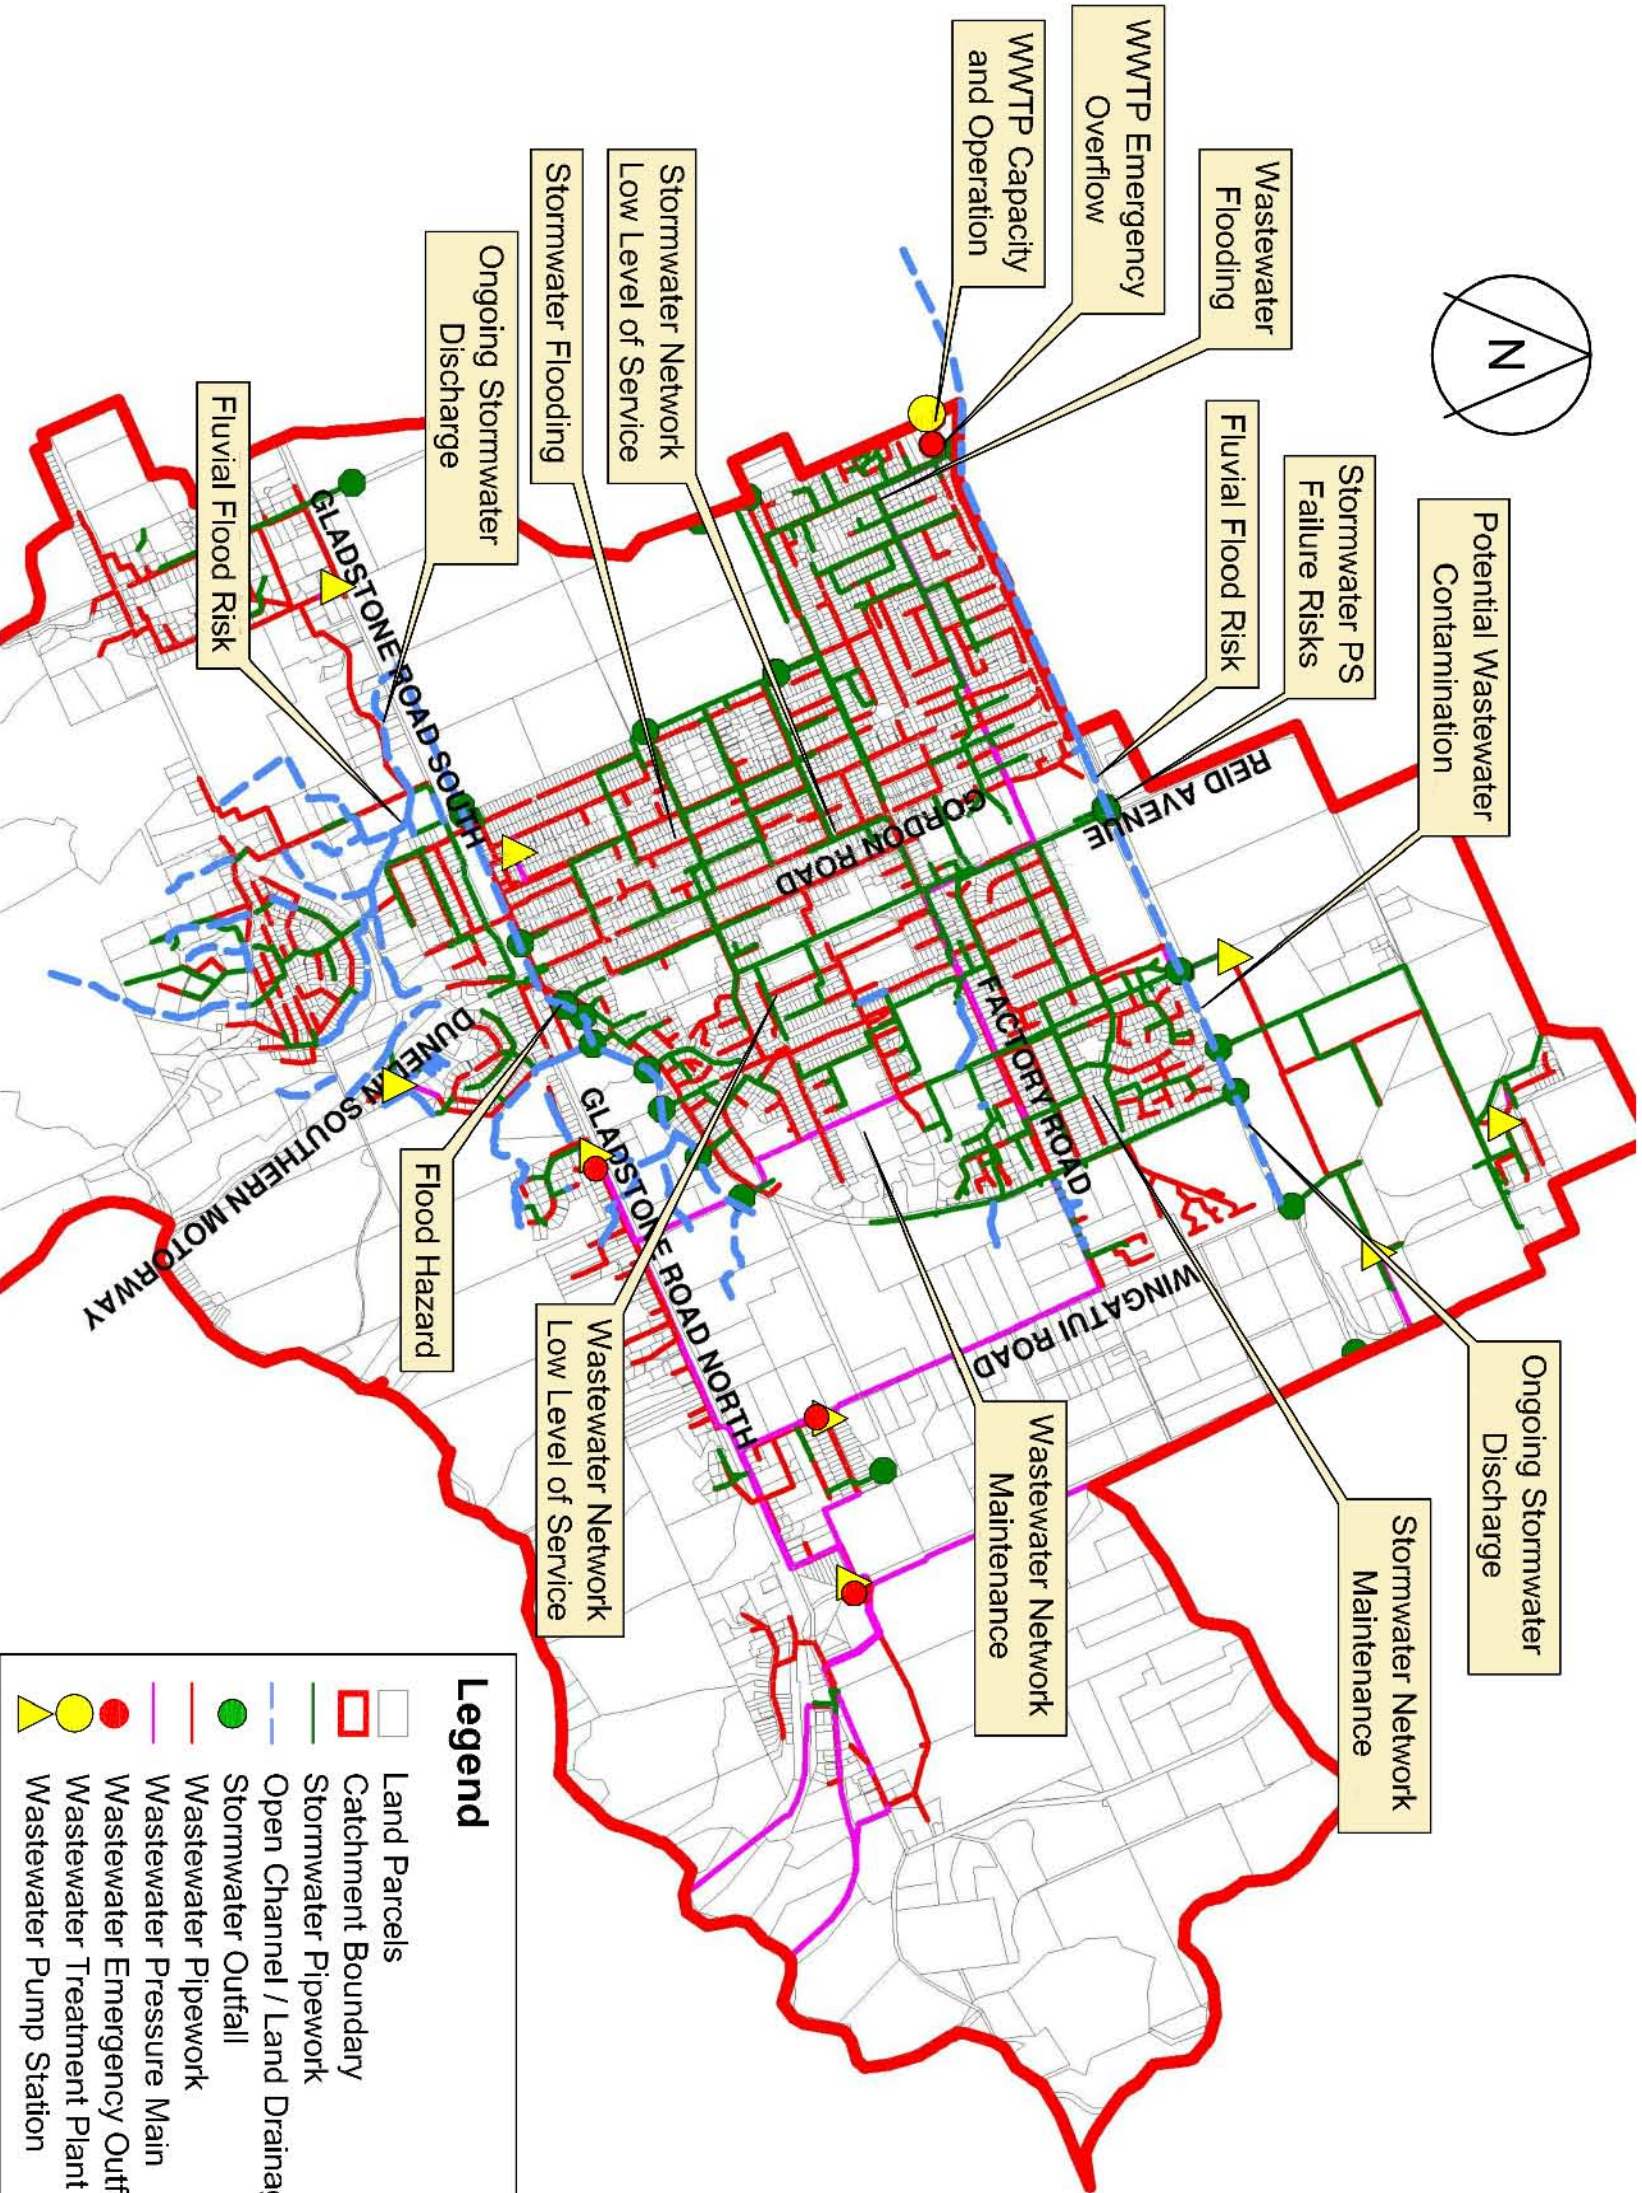

Legend

Land Parcels

Catchment Boundary

Stormwater Pipework

Open Channel / Land Drainage

Stormwater Outfall

Wastewater Pipework

Wastewater Pressure Main

Wastewater Emergency Outfall

Wastewater Treatment Plant

Wastewater Pump Station