



Dunedin 3 Waters Strategy

Mason Street Integrated Catchment Management Plan

Figures

List of Figures:



Figure 4-1: Mason Street Catchment Location

Figure 4-2: Mason Street Catchment Contour Map

Figure 4-3: Mason Street Catchment Geology Map

Figure 4-4: Mason Street Land Use Zones

Figure 4-5: Mason Street Catchment Archaeological and Heritage Sites

Figure 4-6: Recent Consents and Designations

Figure 4-7: Contaminated Land Sites

Figure 4-8: Current Imperviousness of the Mason Street Catchment

Figure 4-9: Mason Street Catchment Stormwater Drainage Network

Figure 4-11: Pipe Network Ages

Figure 4-12: Stormwater Network Criticality

Figure 4-13: Stormwater Flooding Complaints

Figure 4-14: Wastewater Flooding Complaints


Figure 4-15: Three Waters Networks

Figure 5-1: Marine Receiving Environment

Figure 7-1: Mason Street Stormwater Catchment Model Extent

Figure 9-1: Catchment Issues

Figure 12-1: Stormwater Quantity Management Options

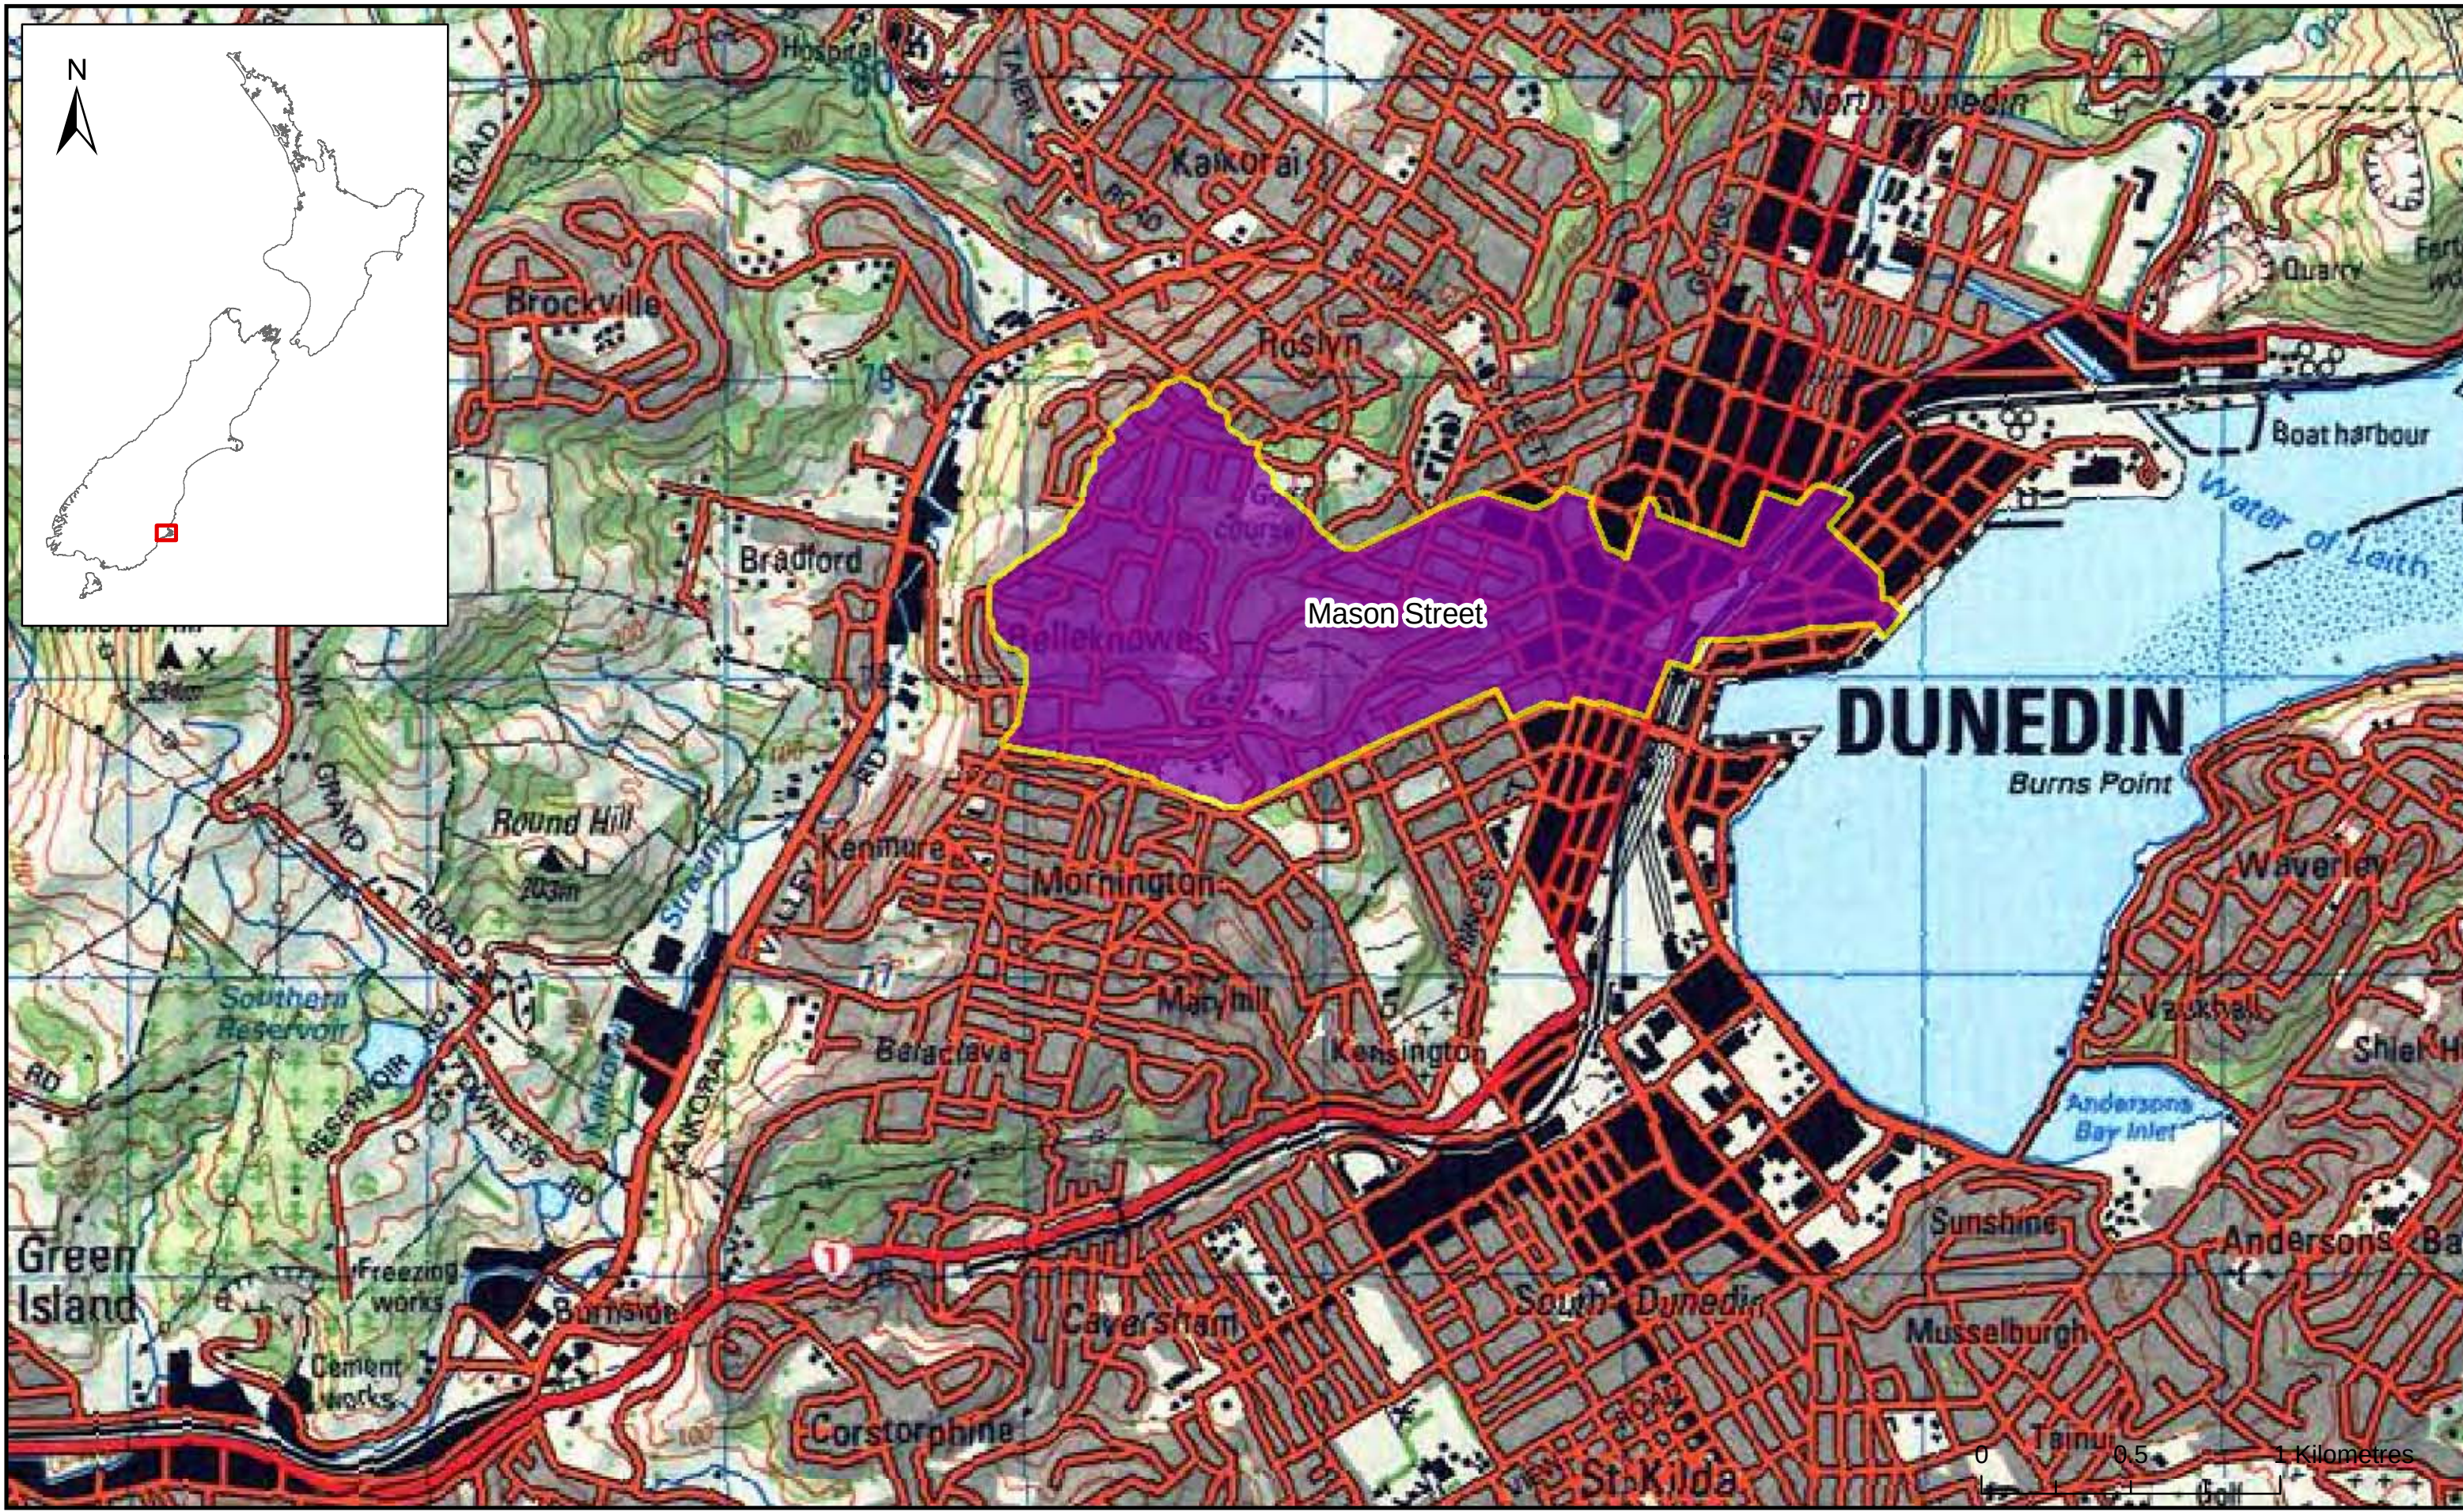



URS New Zealand Limited
31, Church Street
Dunedin
Phone: 03 477 8000
Fax: 03 477 0600


Dunedin 3 Waters Strategy

MASON STREET INTEGRATED CATCHMENT MANAGEMENT PLAN

Figure 4-1

Mason Street Catchment Location

DISCIPLINE Stormwater	Drawn: MM	Status: Final	
	Checked: HES	Scale: 1:20,000	Plot Date: Sep 2011
	Approved: SDH	Job. No: 42173227	Map No: Figure 4-1
	Date: Sep 2011		Revision: -

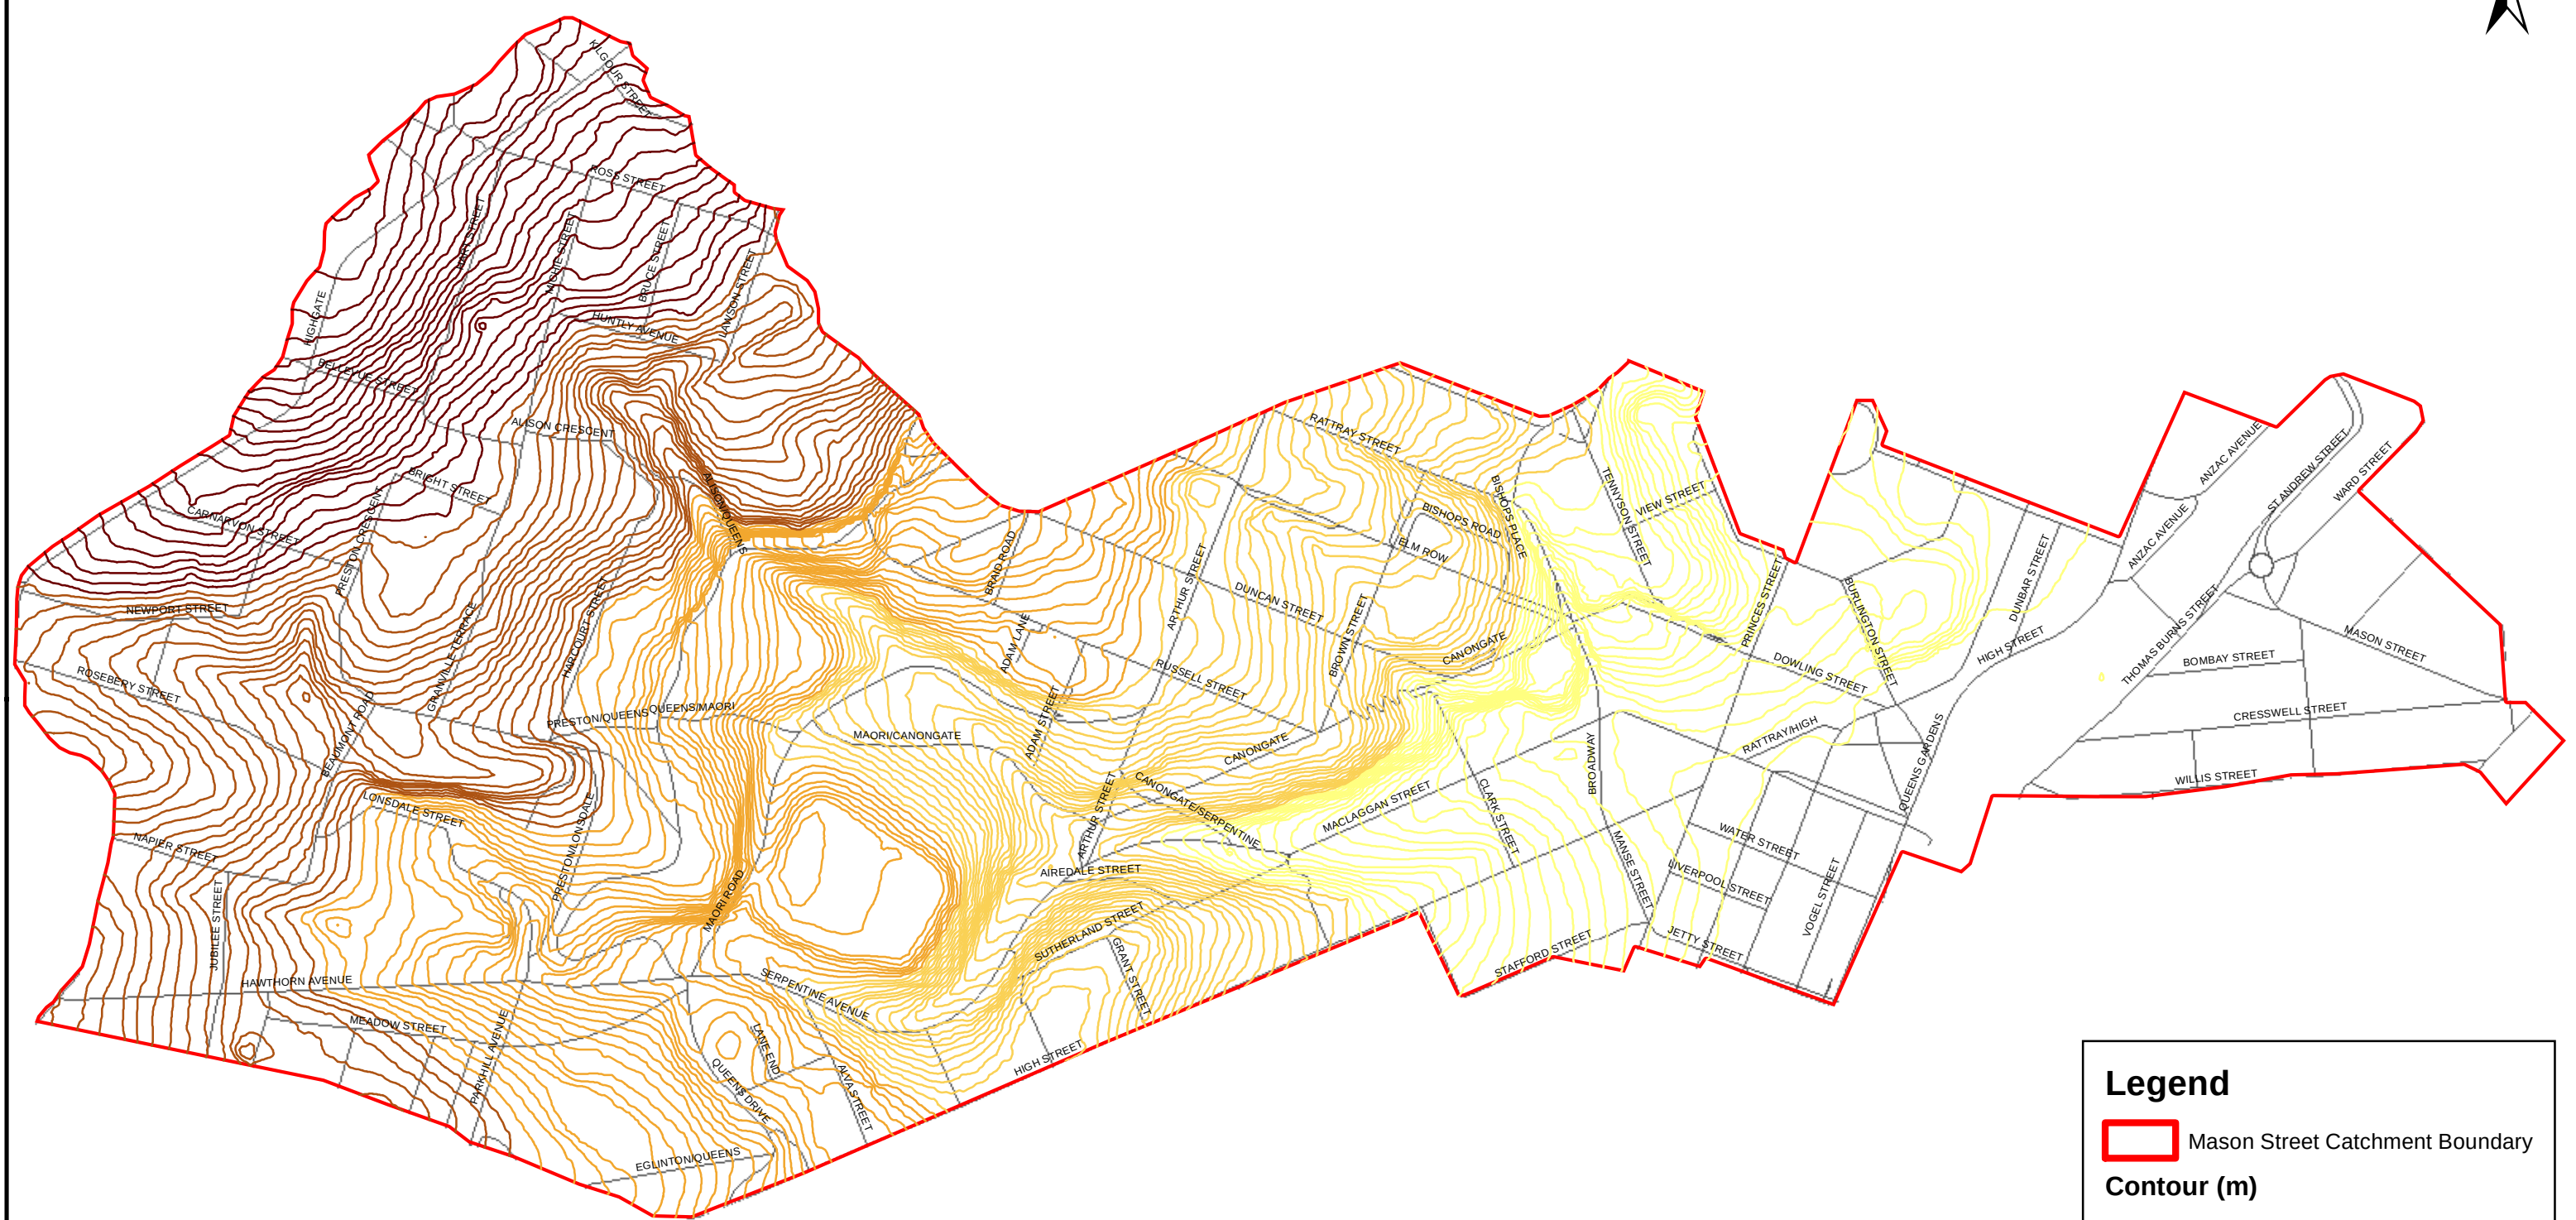

Legend

Mason Street Catchment Boundary

Contour (m)


<45


45-90

90-135

135-170


>170

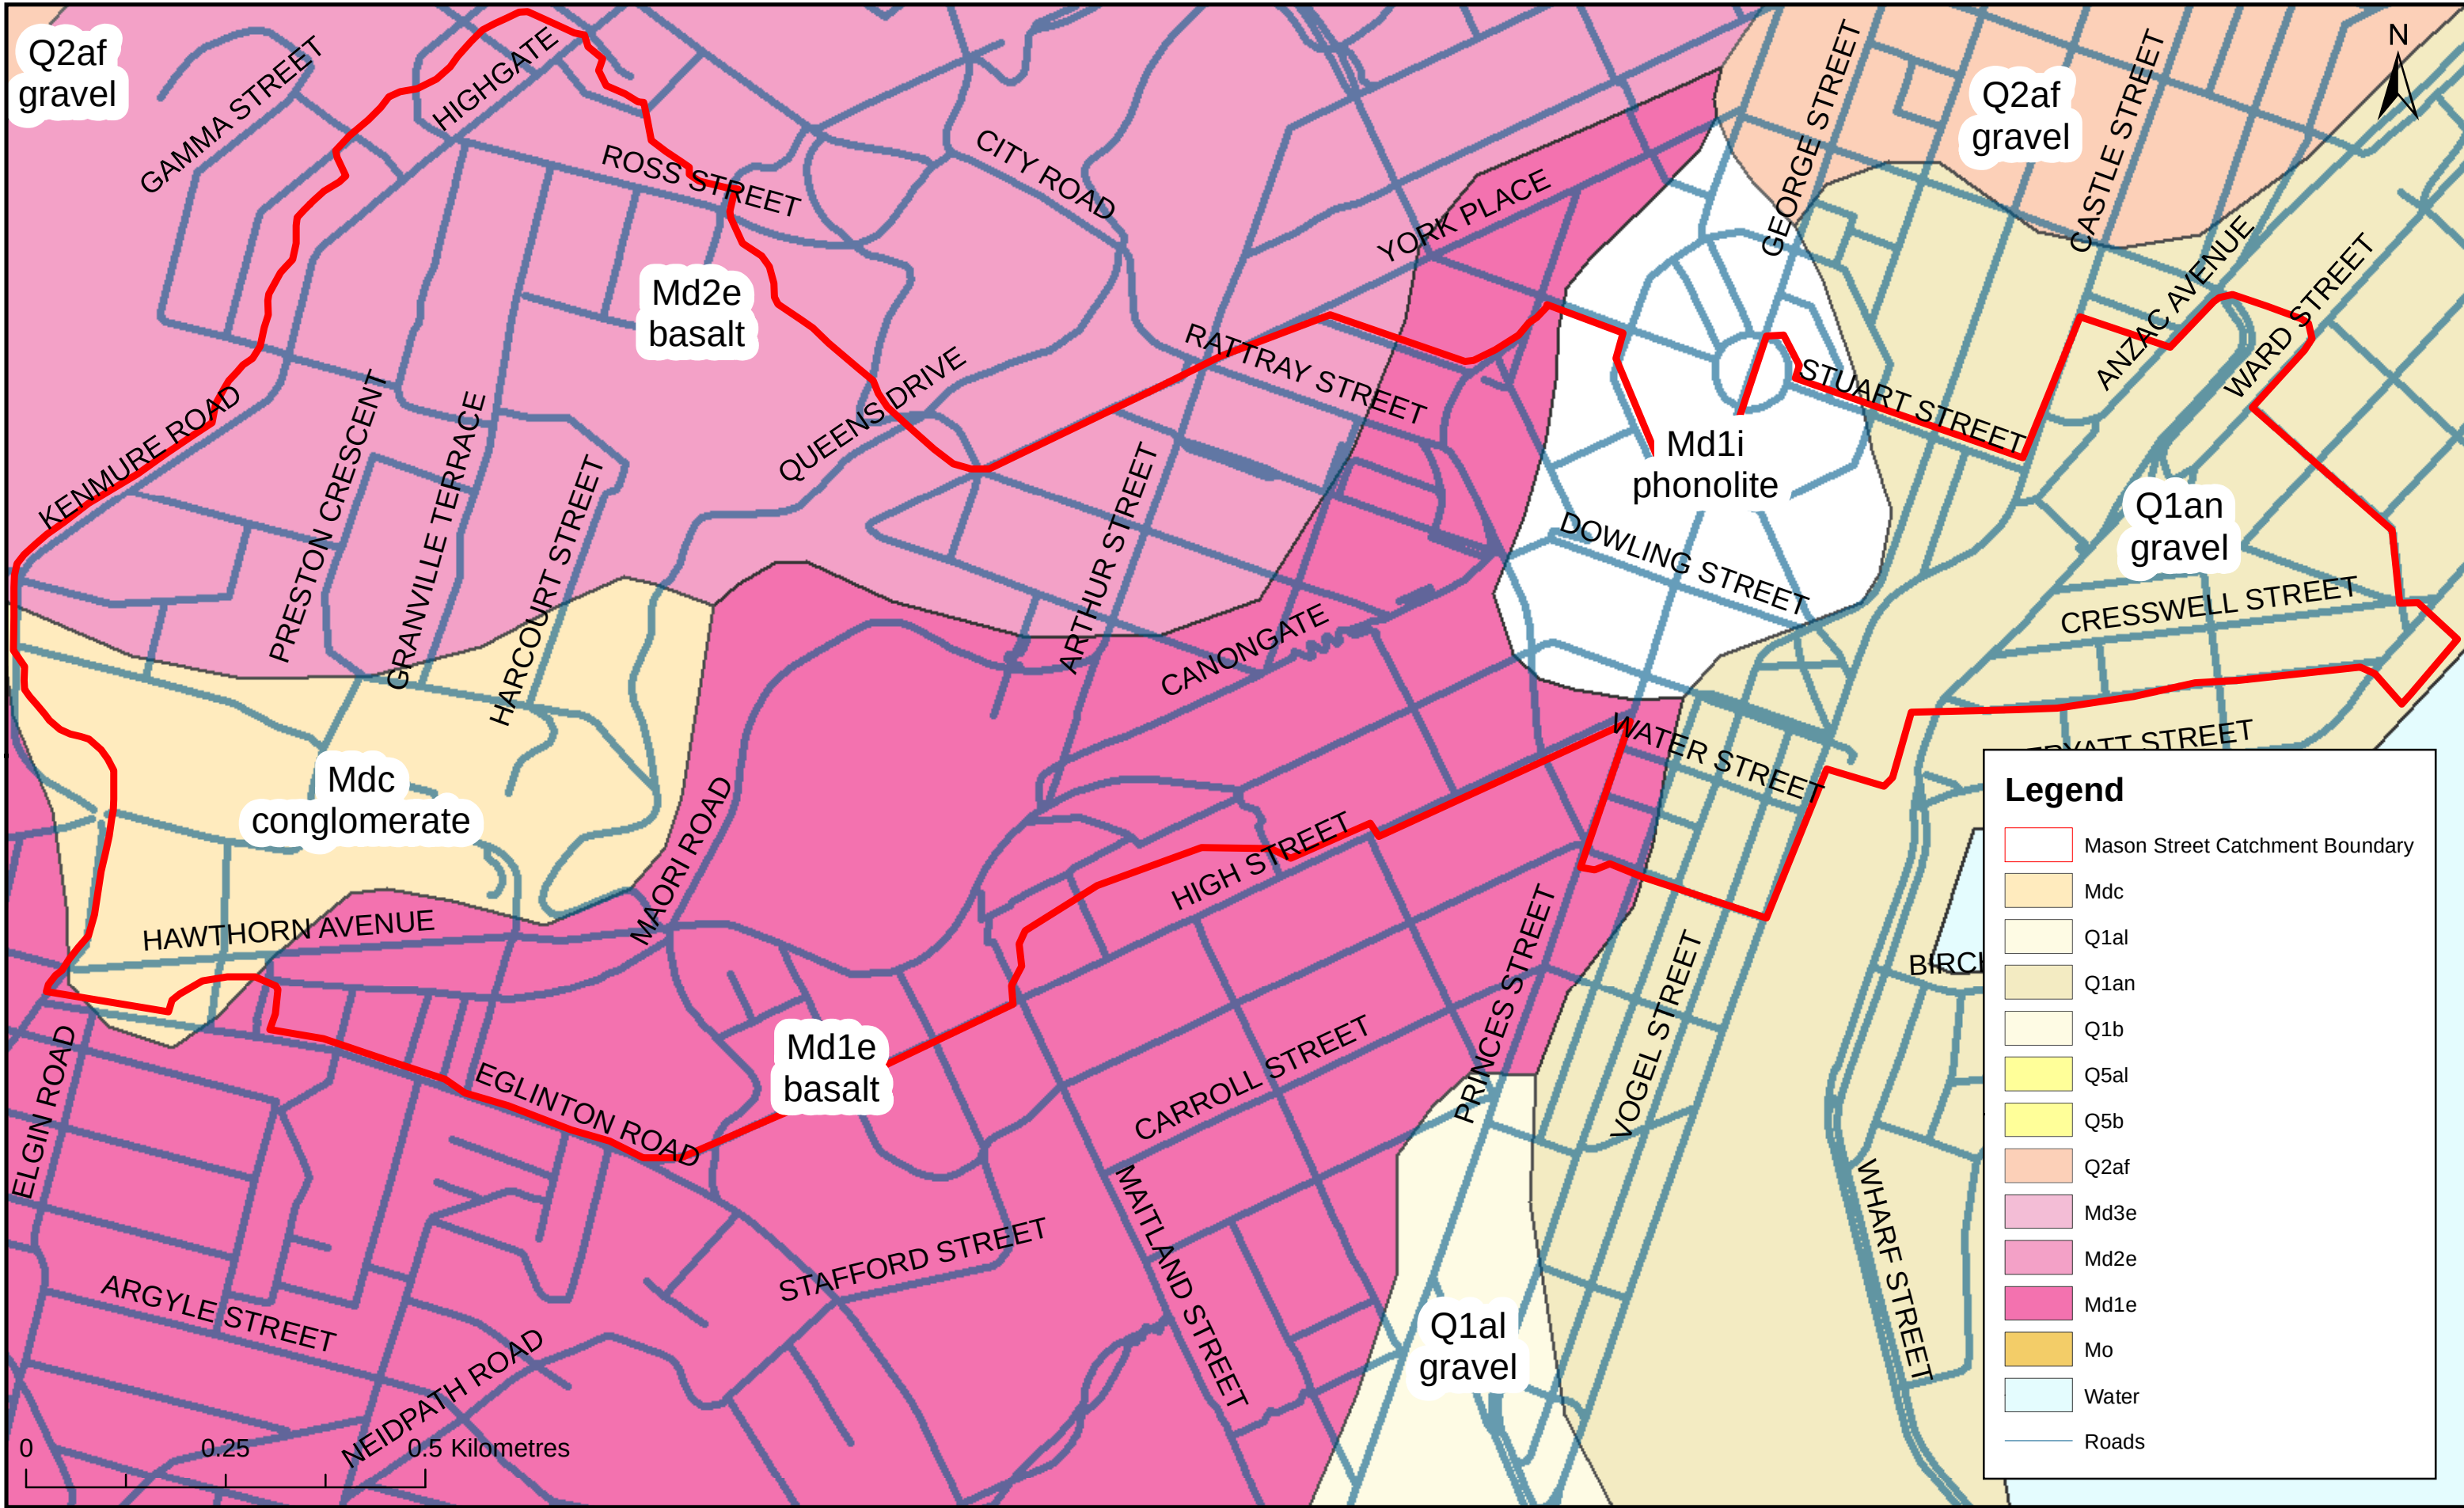

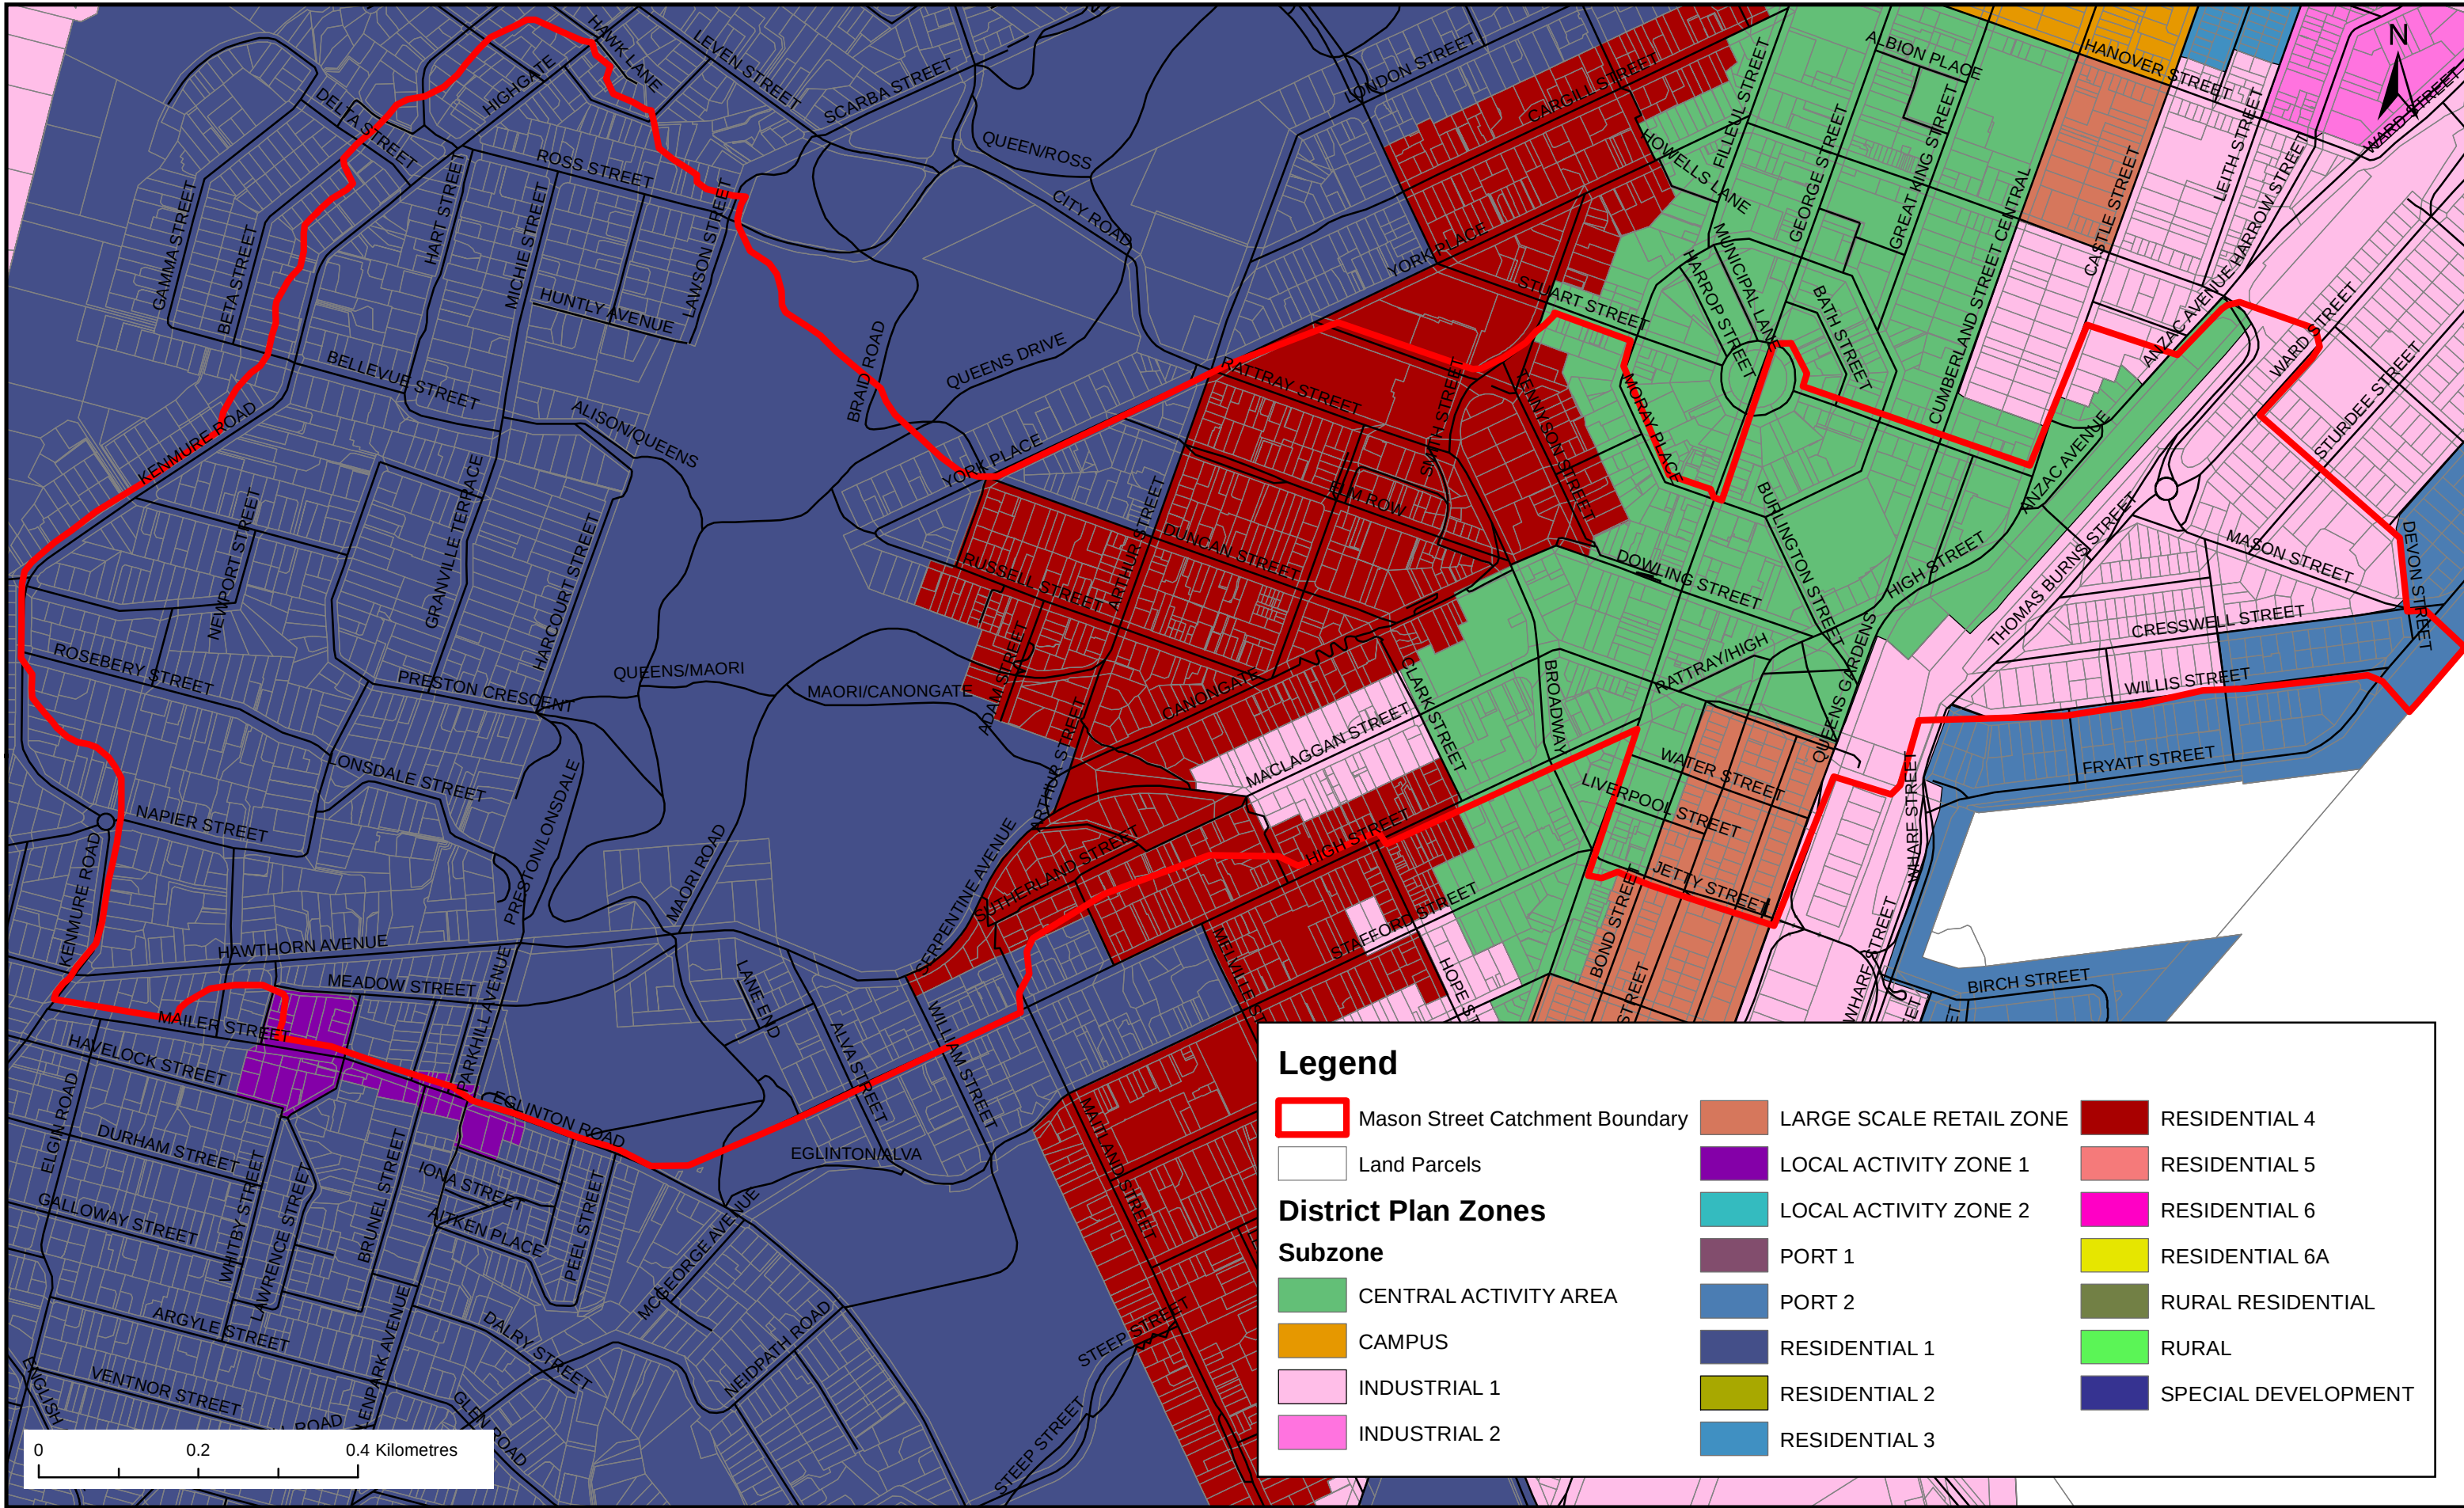

Legend

- Mason Street Catchment Boundary
- Land Parcels
- District Plan Zones**
 - Subzone
 - CENTRAL ACTIVITY AREA
 - CAMPUS
 - INDUSTRIAL 1
 - INDUSTRIAL 2
 - LARGE SCALE RETAIL ZONE
 - LOCAL ACTIVITY ZONE 1
 - LOCAL ACTIVITY ZONE 2
 - PORT 1
 - PORT 2
 - RESIDENTIAL 1
 - RESIDENTIAL 2
 - RESIDENTIAL 3
 - RESIDENTIAL 4
 - RESIDENTIAL 5
 - RESIDENTIAL 6
 - RESIDENTIAL 6A
 - RURAL RESIDENTIAL
 - RURAL
 - SPECIAL DEVELOPMENT

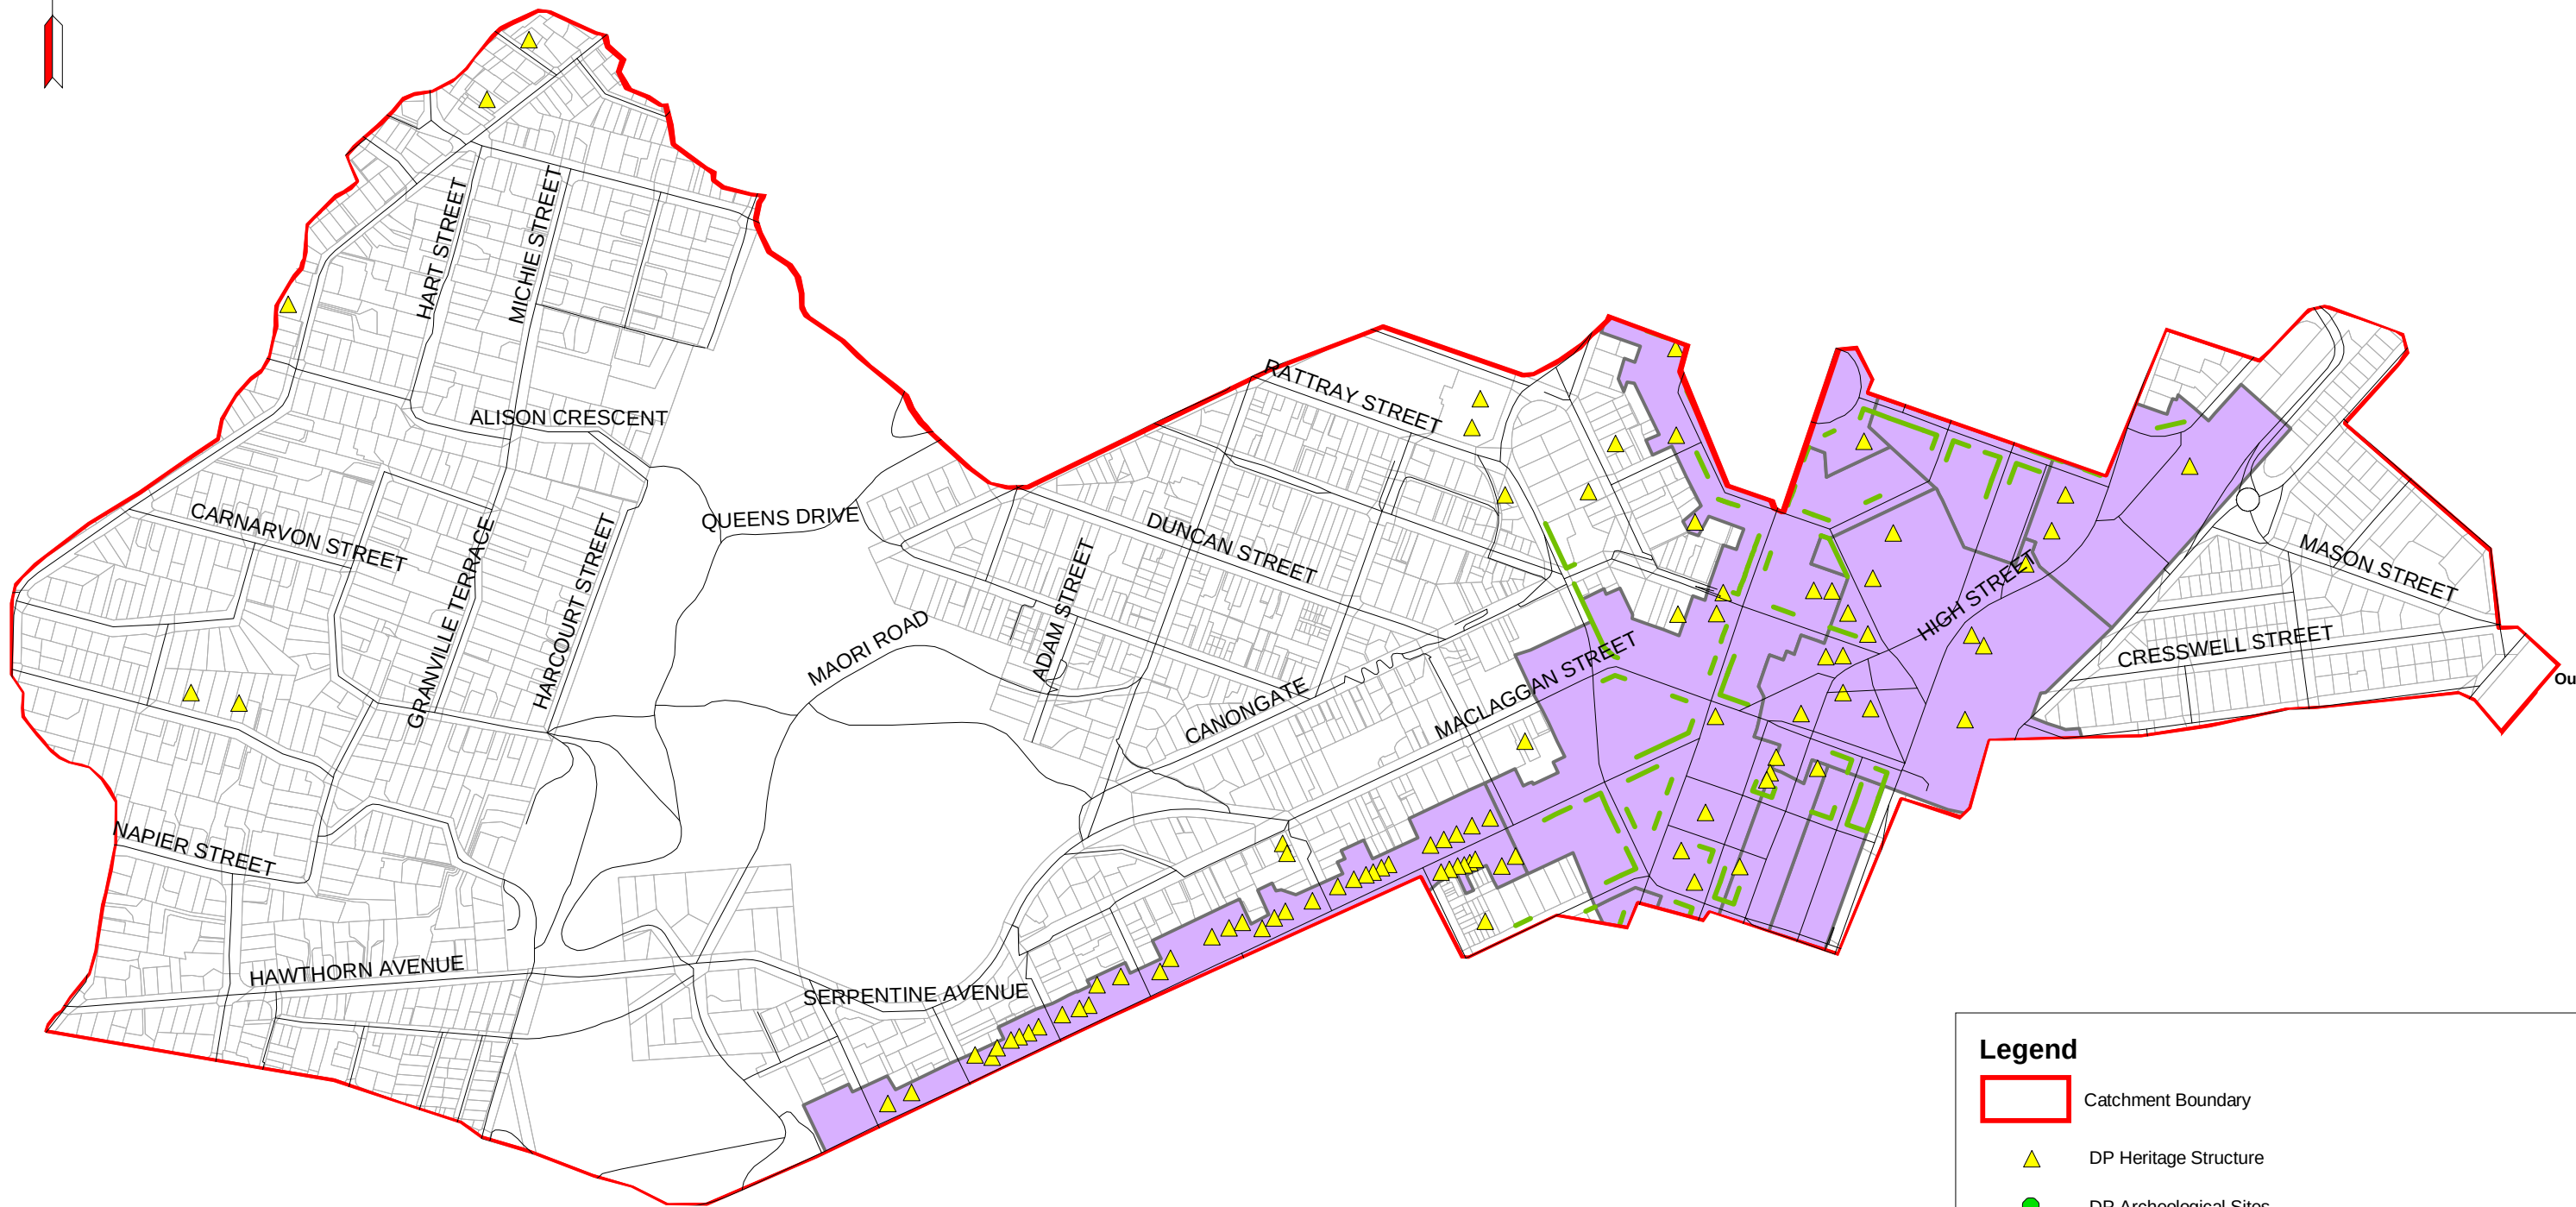

Legend

Catchment Boundary

DP Heritage Structure


DP Archeological Sites

DP Heritage Facade

DP Townscape and Heritage Precinct


Parcel Boundaries

Main Roads

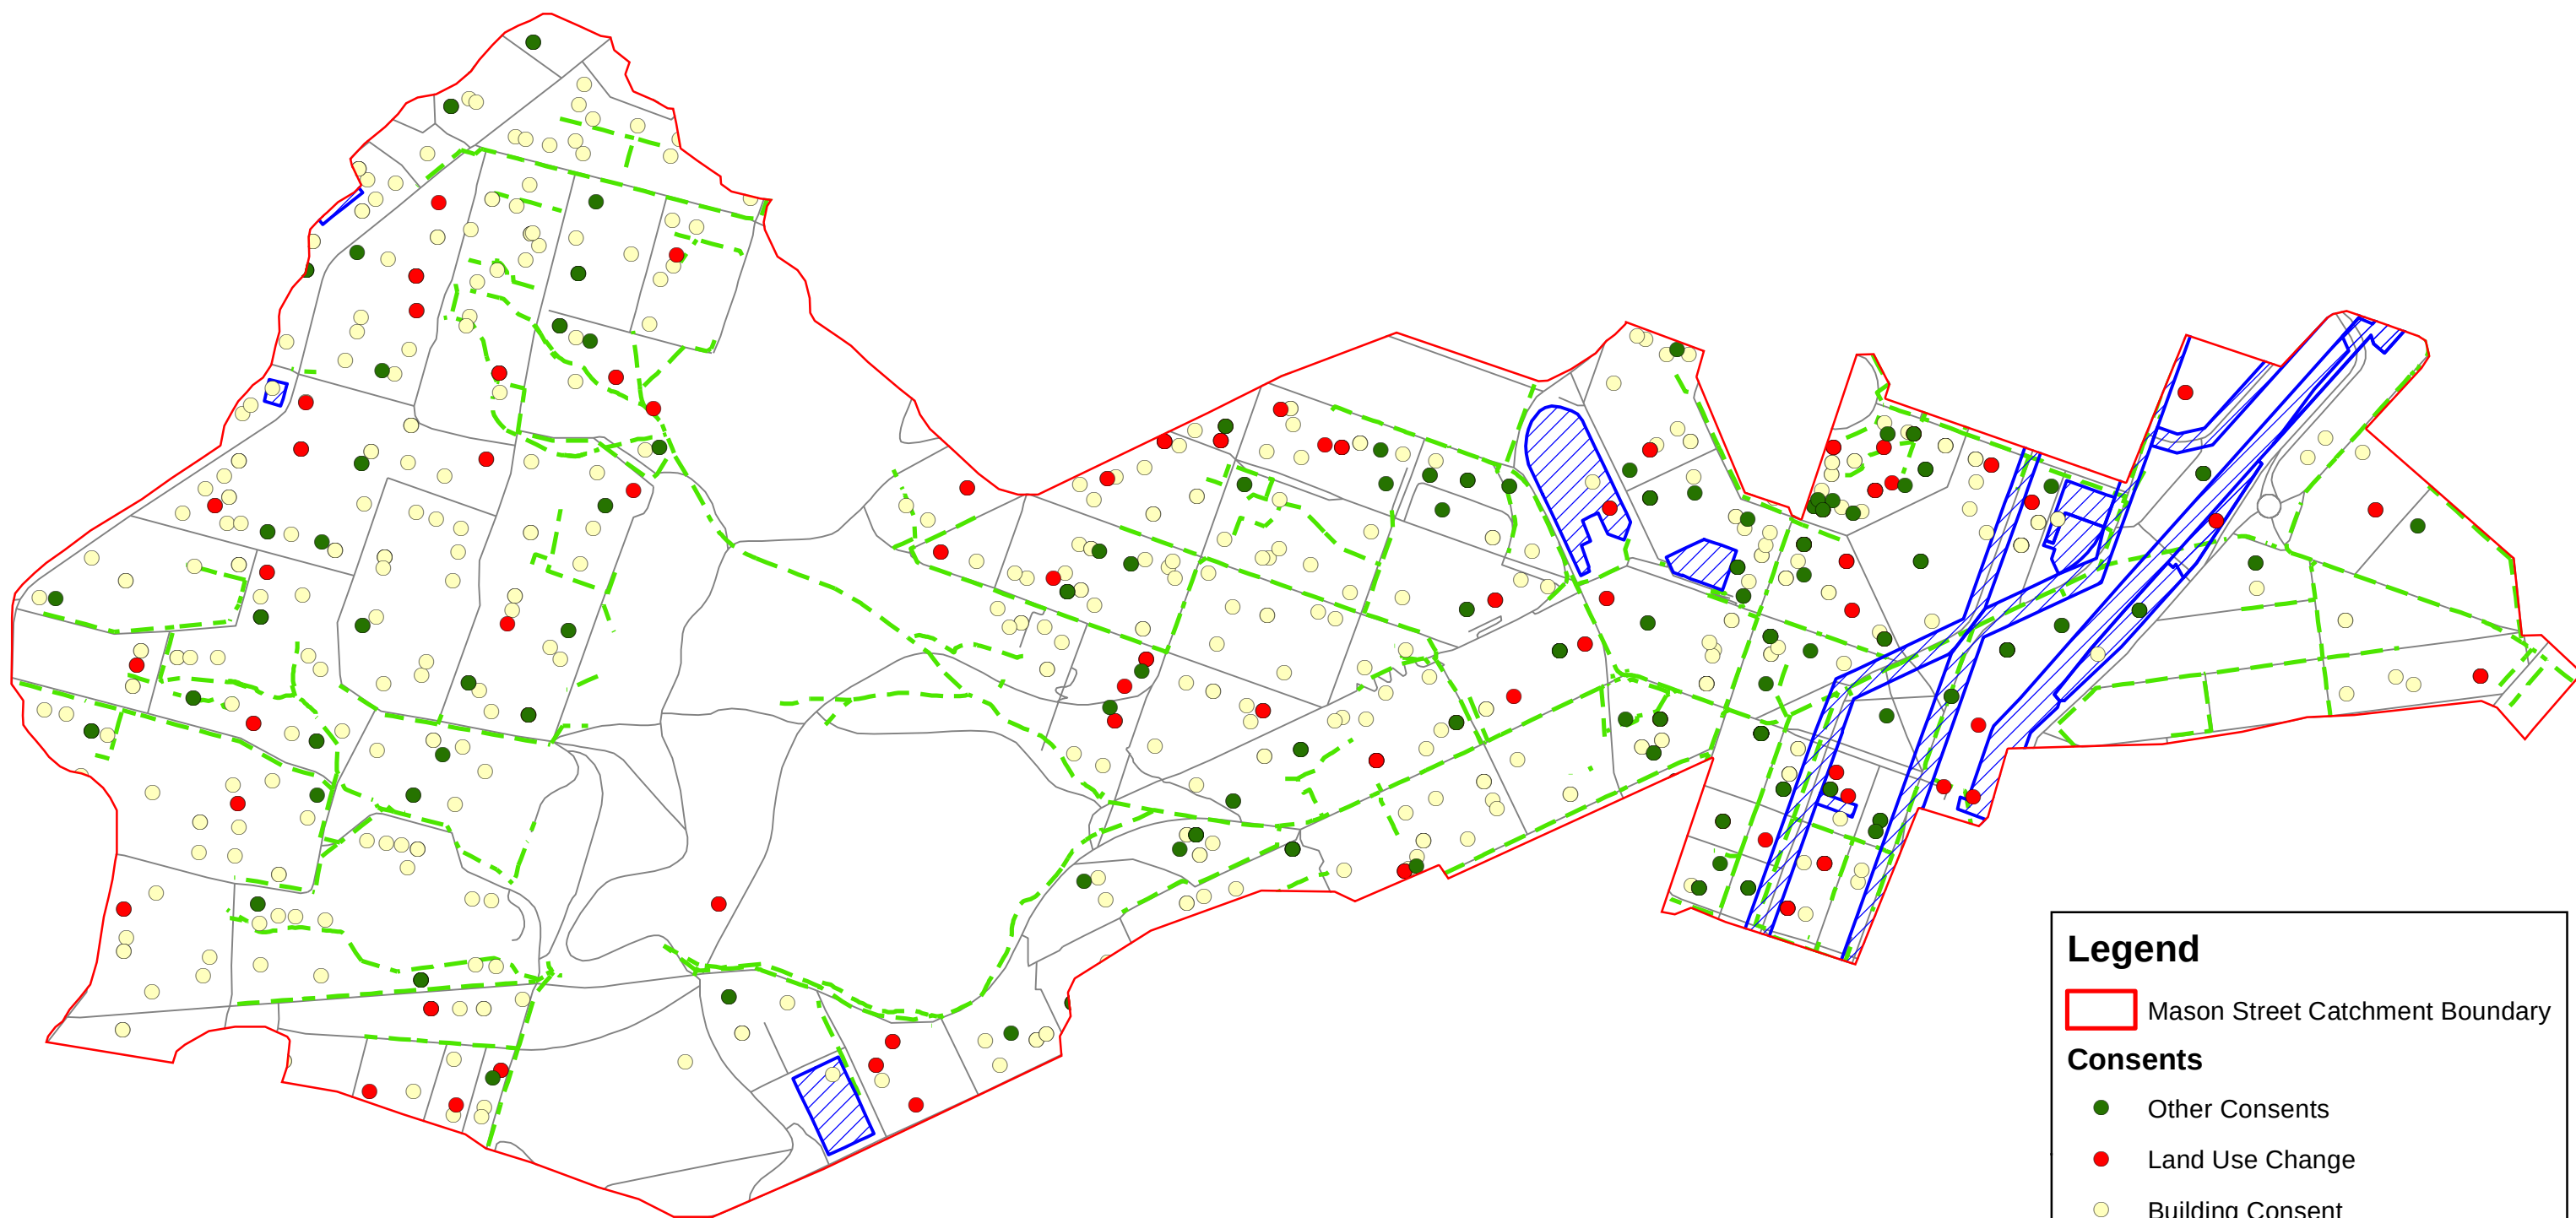

Legend

- Mason Street Catchment Boundary
- Consents**
 - Other Consents
 - Land Use Change
 - Building Consent
- Stormwater Network
- Main Roads
- District Plan Designation

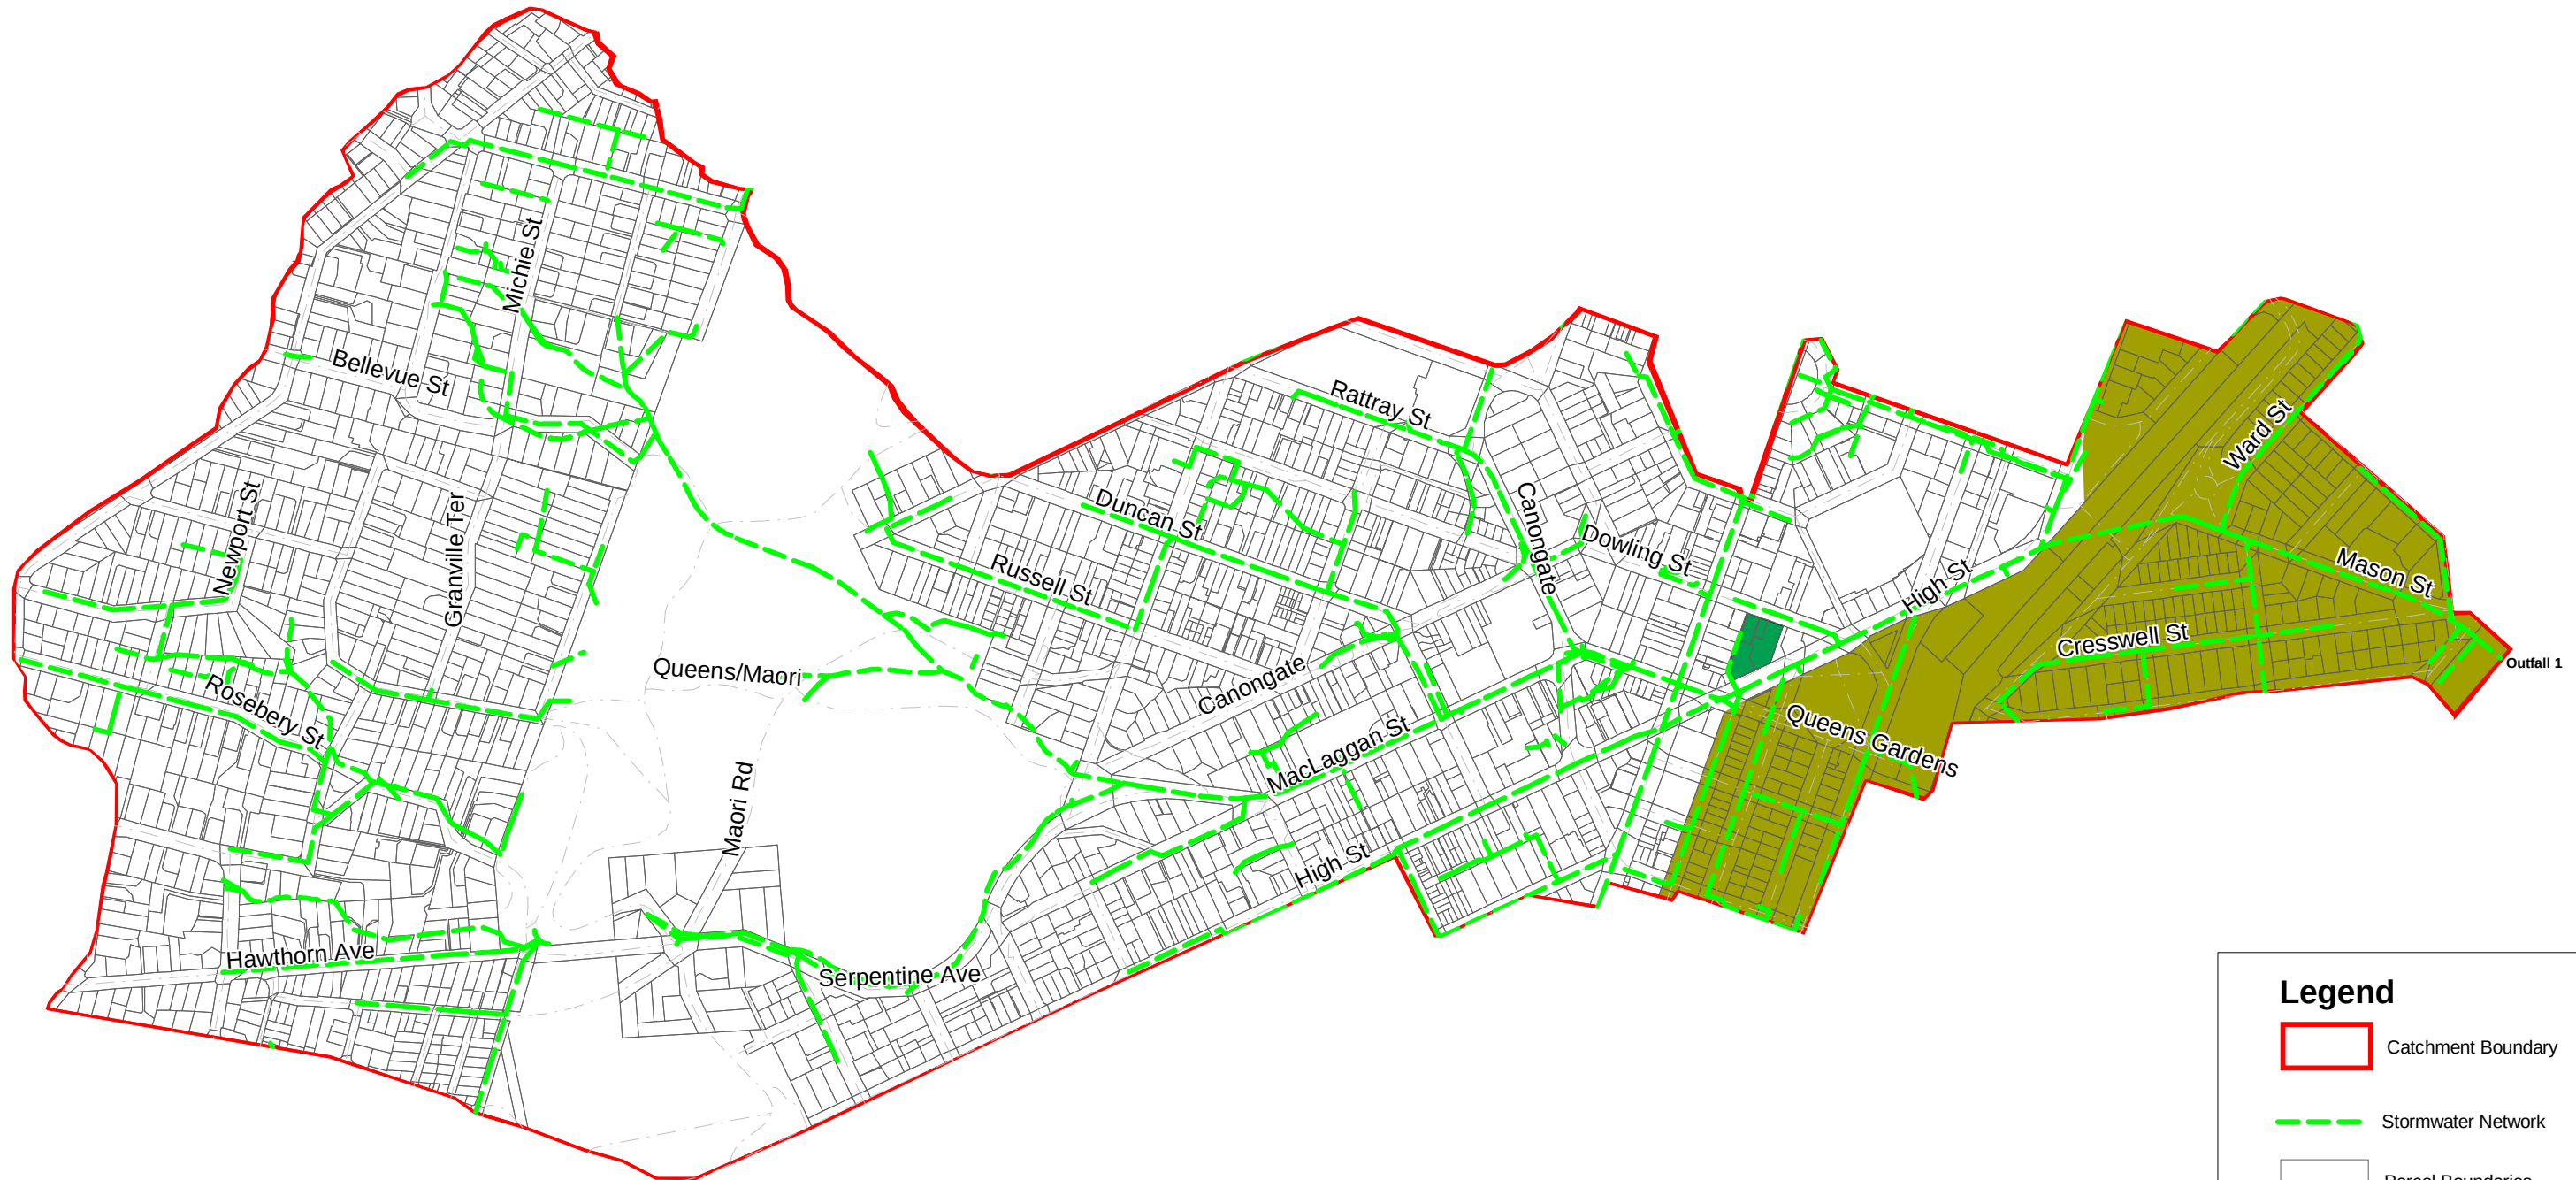

Legend

-  Catchment Boundary
-  Stormwater Network
-  Parcel Boundaries
-  Contaminated Site
-  Landfill
-  Reclamation
-  Reclaimed Land
-  ORC Contaminated Sites

Dunedin 3 Waters Strategy


MASON STREET INTEGRATED CATCHMENT MANAGEMENT PLAN


Figure 4-7
Contaminated Land Sites


Discipline:
Stormwater

DESIGNED BY	MH	STATUS	Final	
CHECKED	MG	SCALE	NTS	PLOT DATE April 11
APPROVED	WB	DRAWN	3-d1040.07	DRAWN NO.
DATE	April 11			REVISION



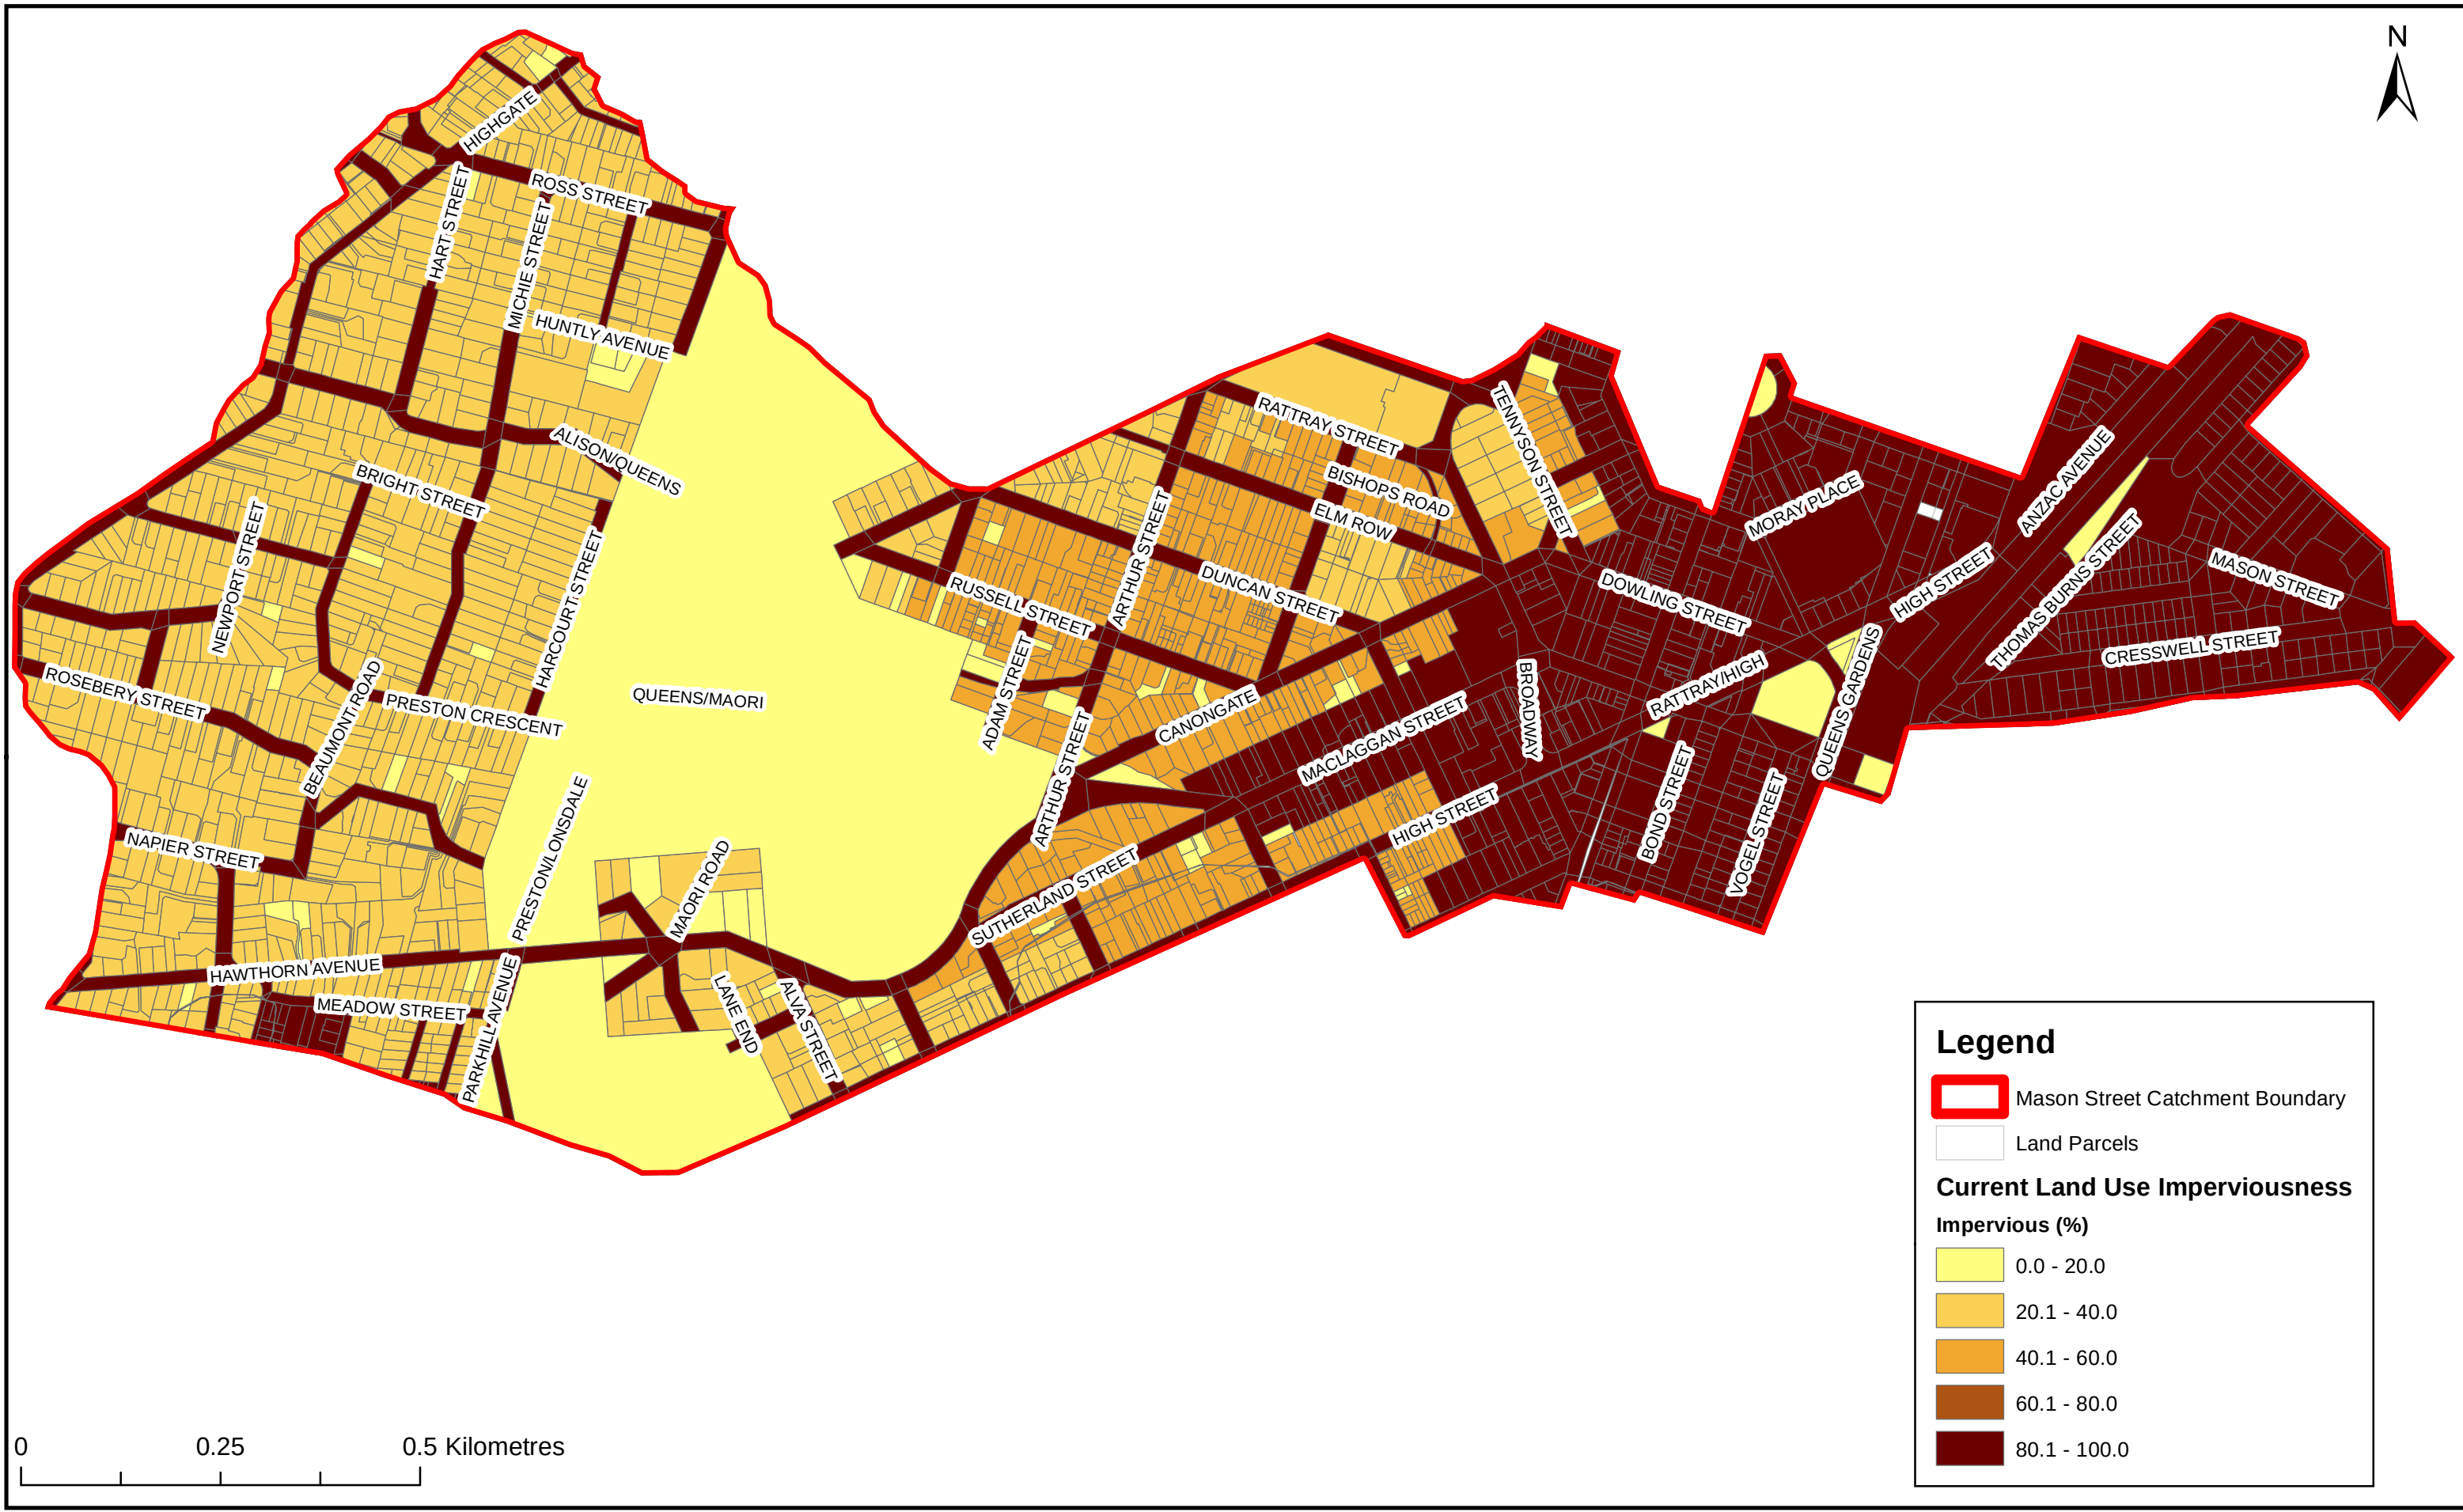

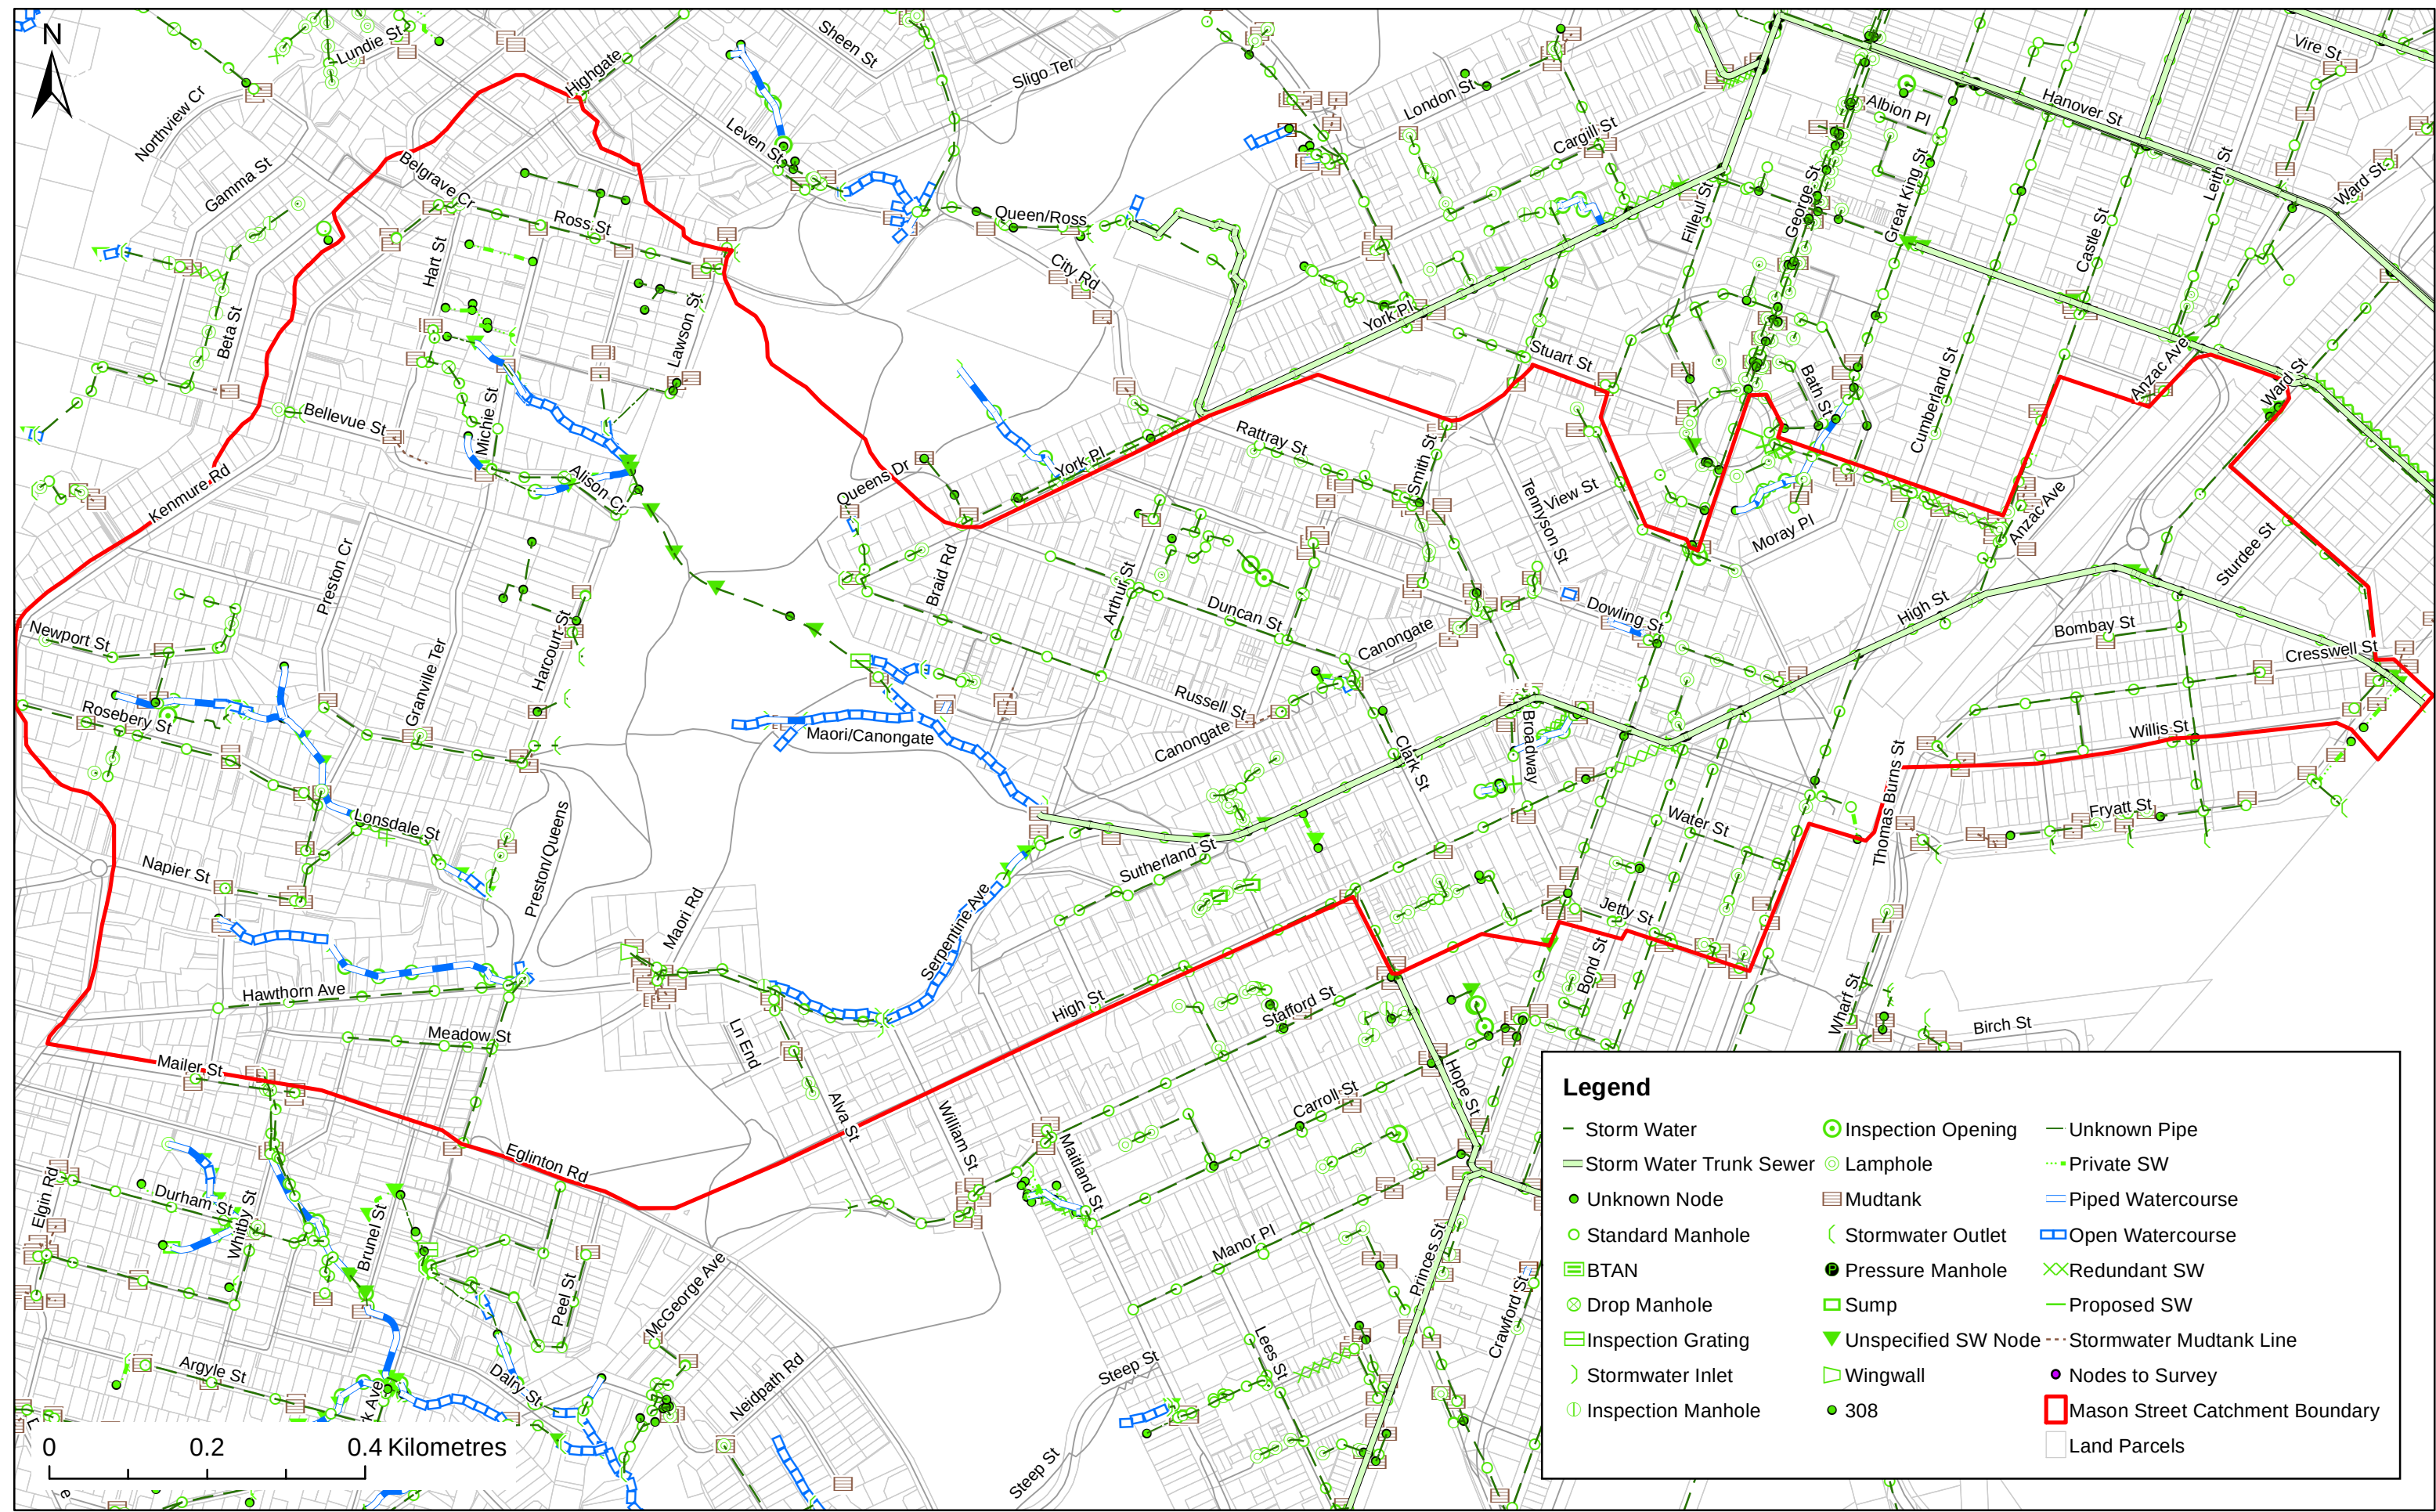

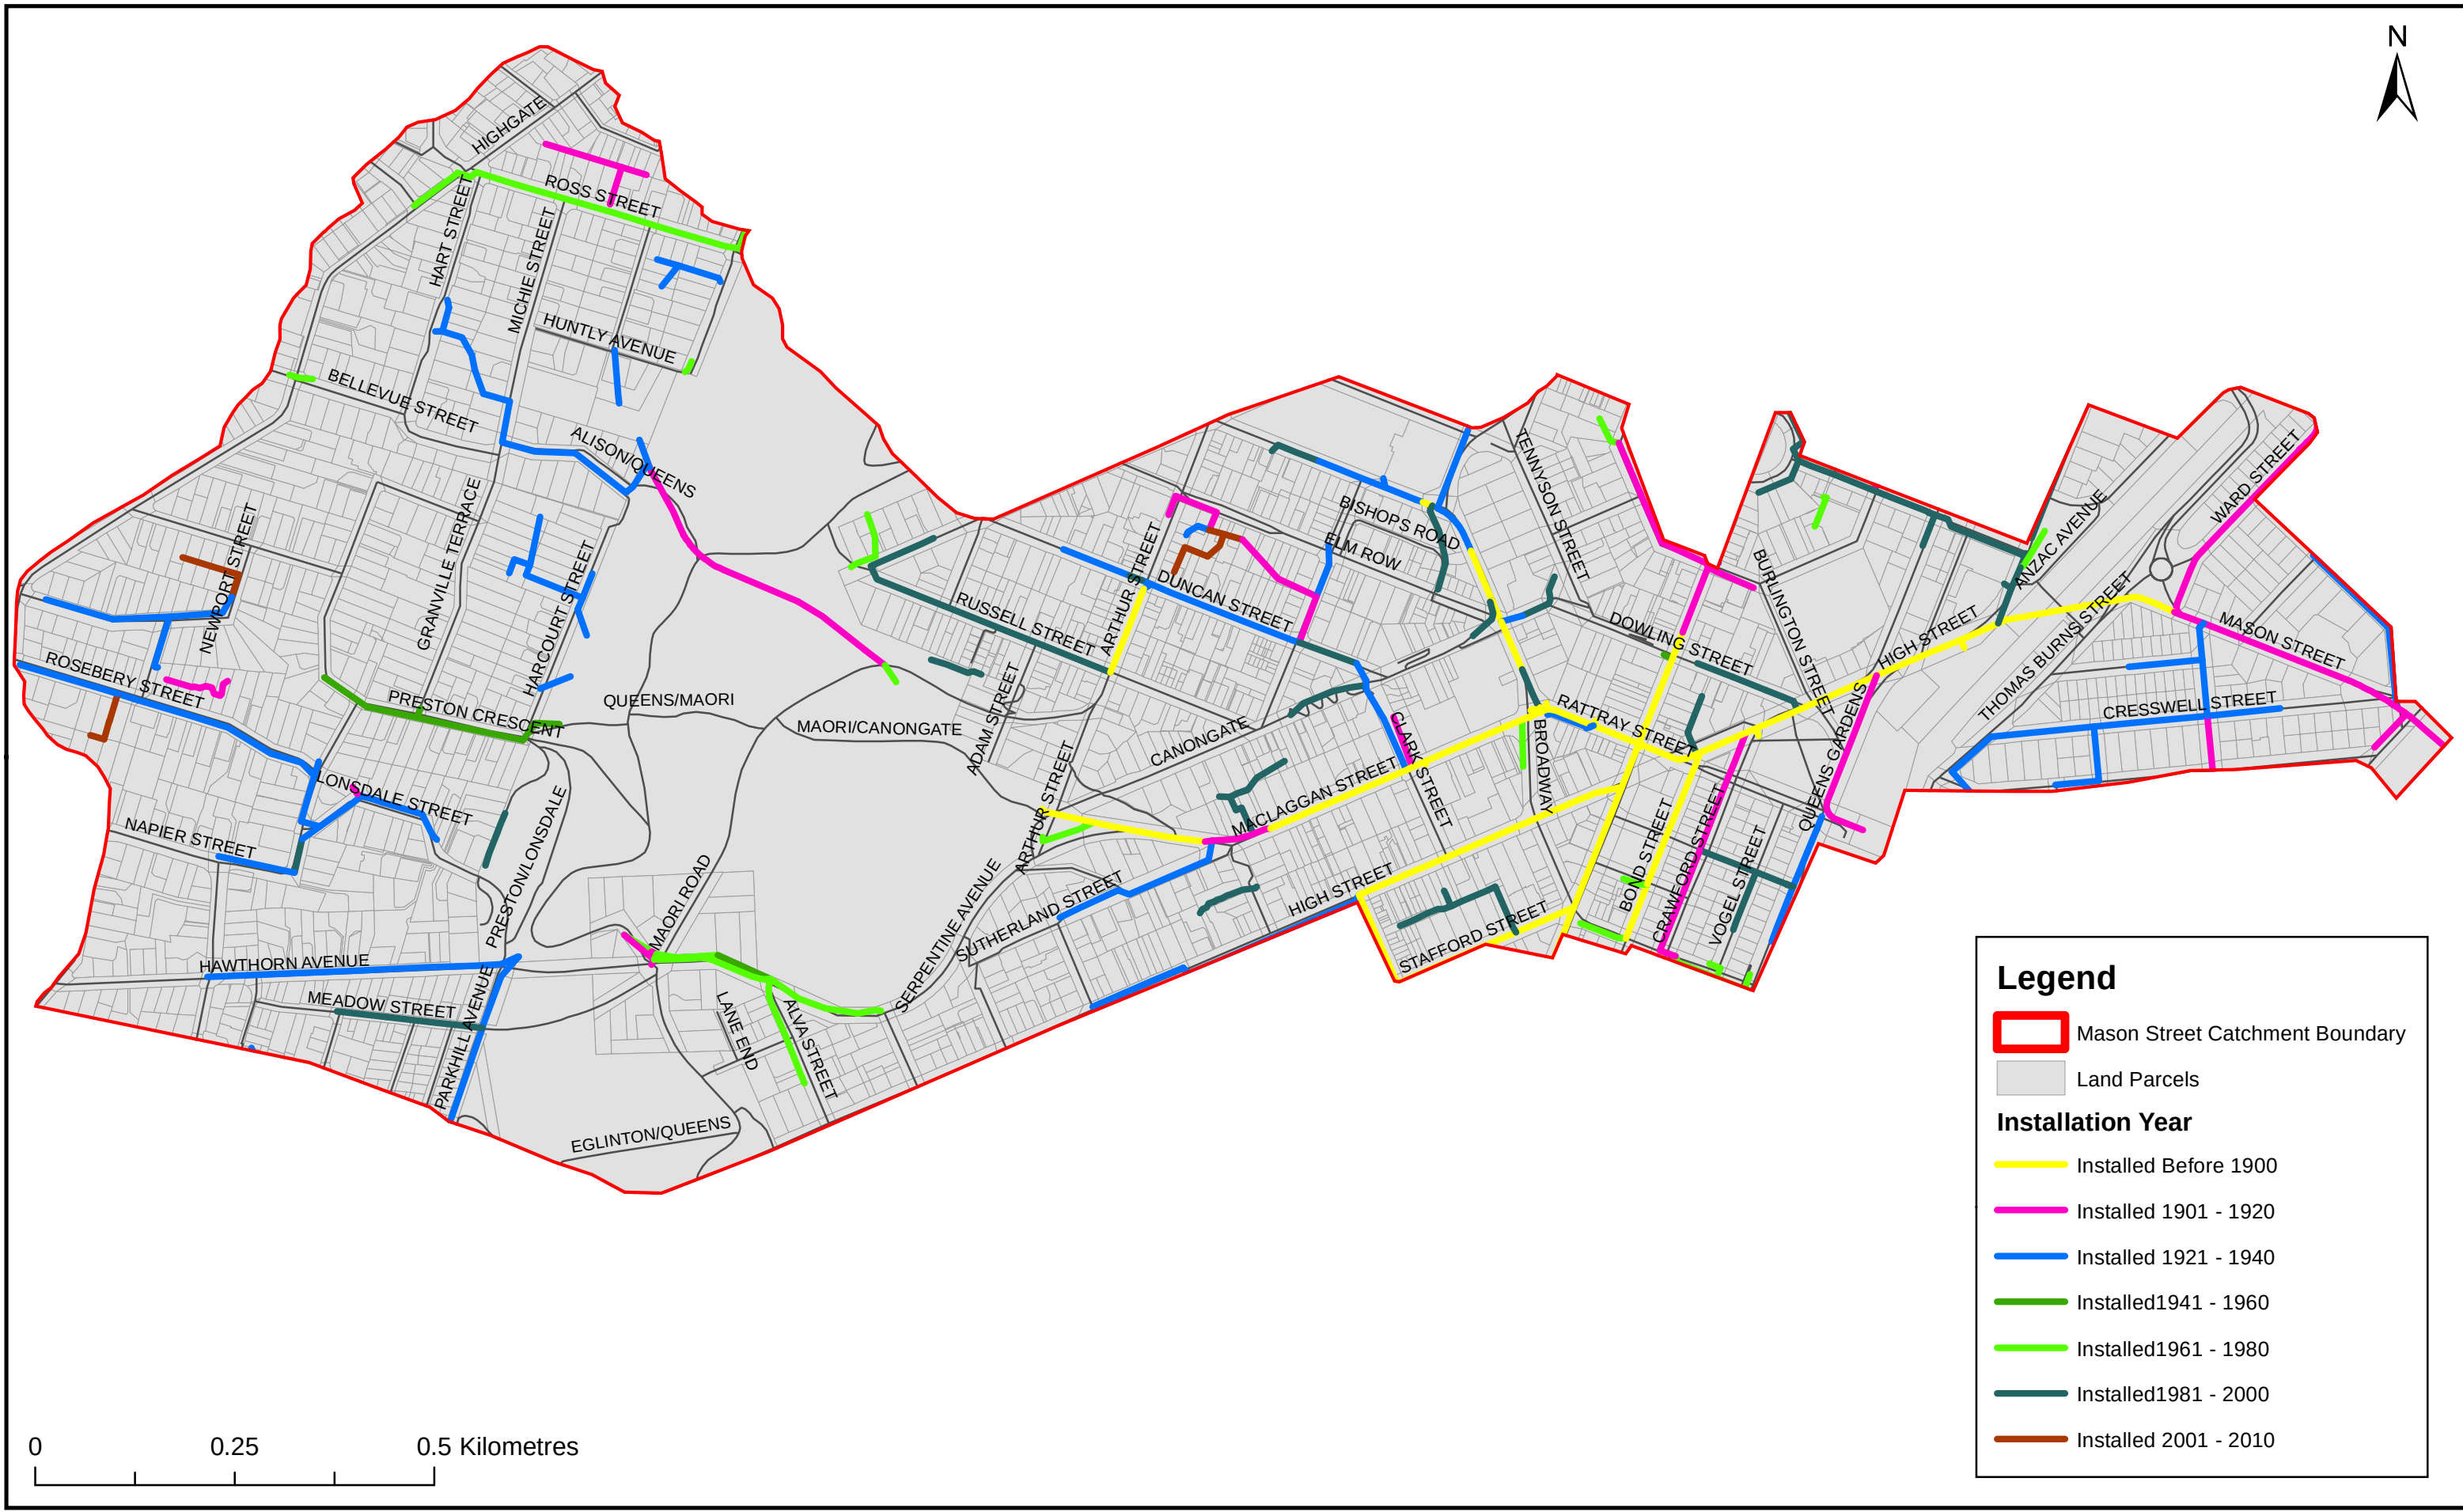



Legend

Stormwater Criticality

Pipe Criticality Score

1

2

3

Social Minor Location

Social Major Location


Economic Minor Location


Environmental Major Location


Cultural Location


Economic Major Location

Mason catchment boundary

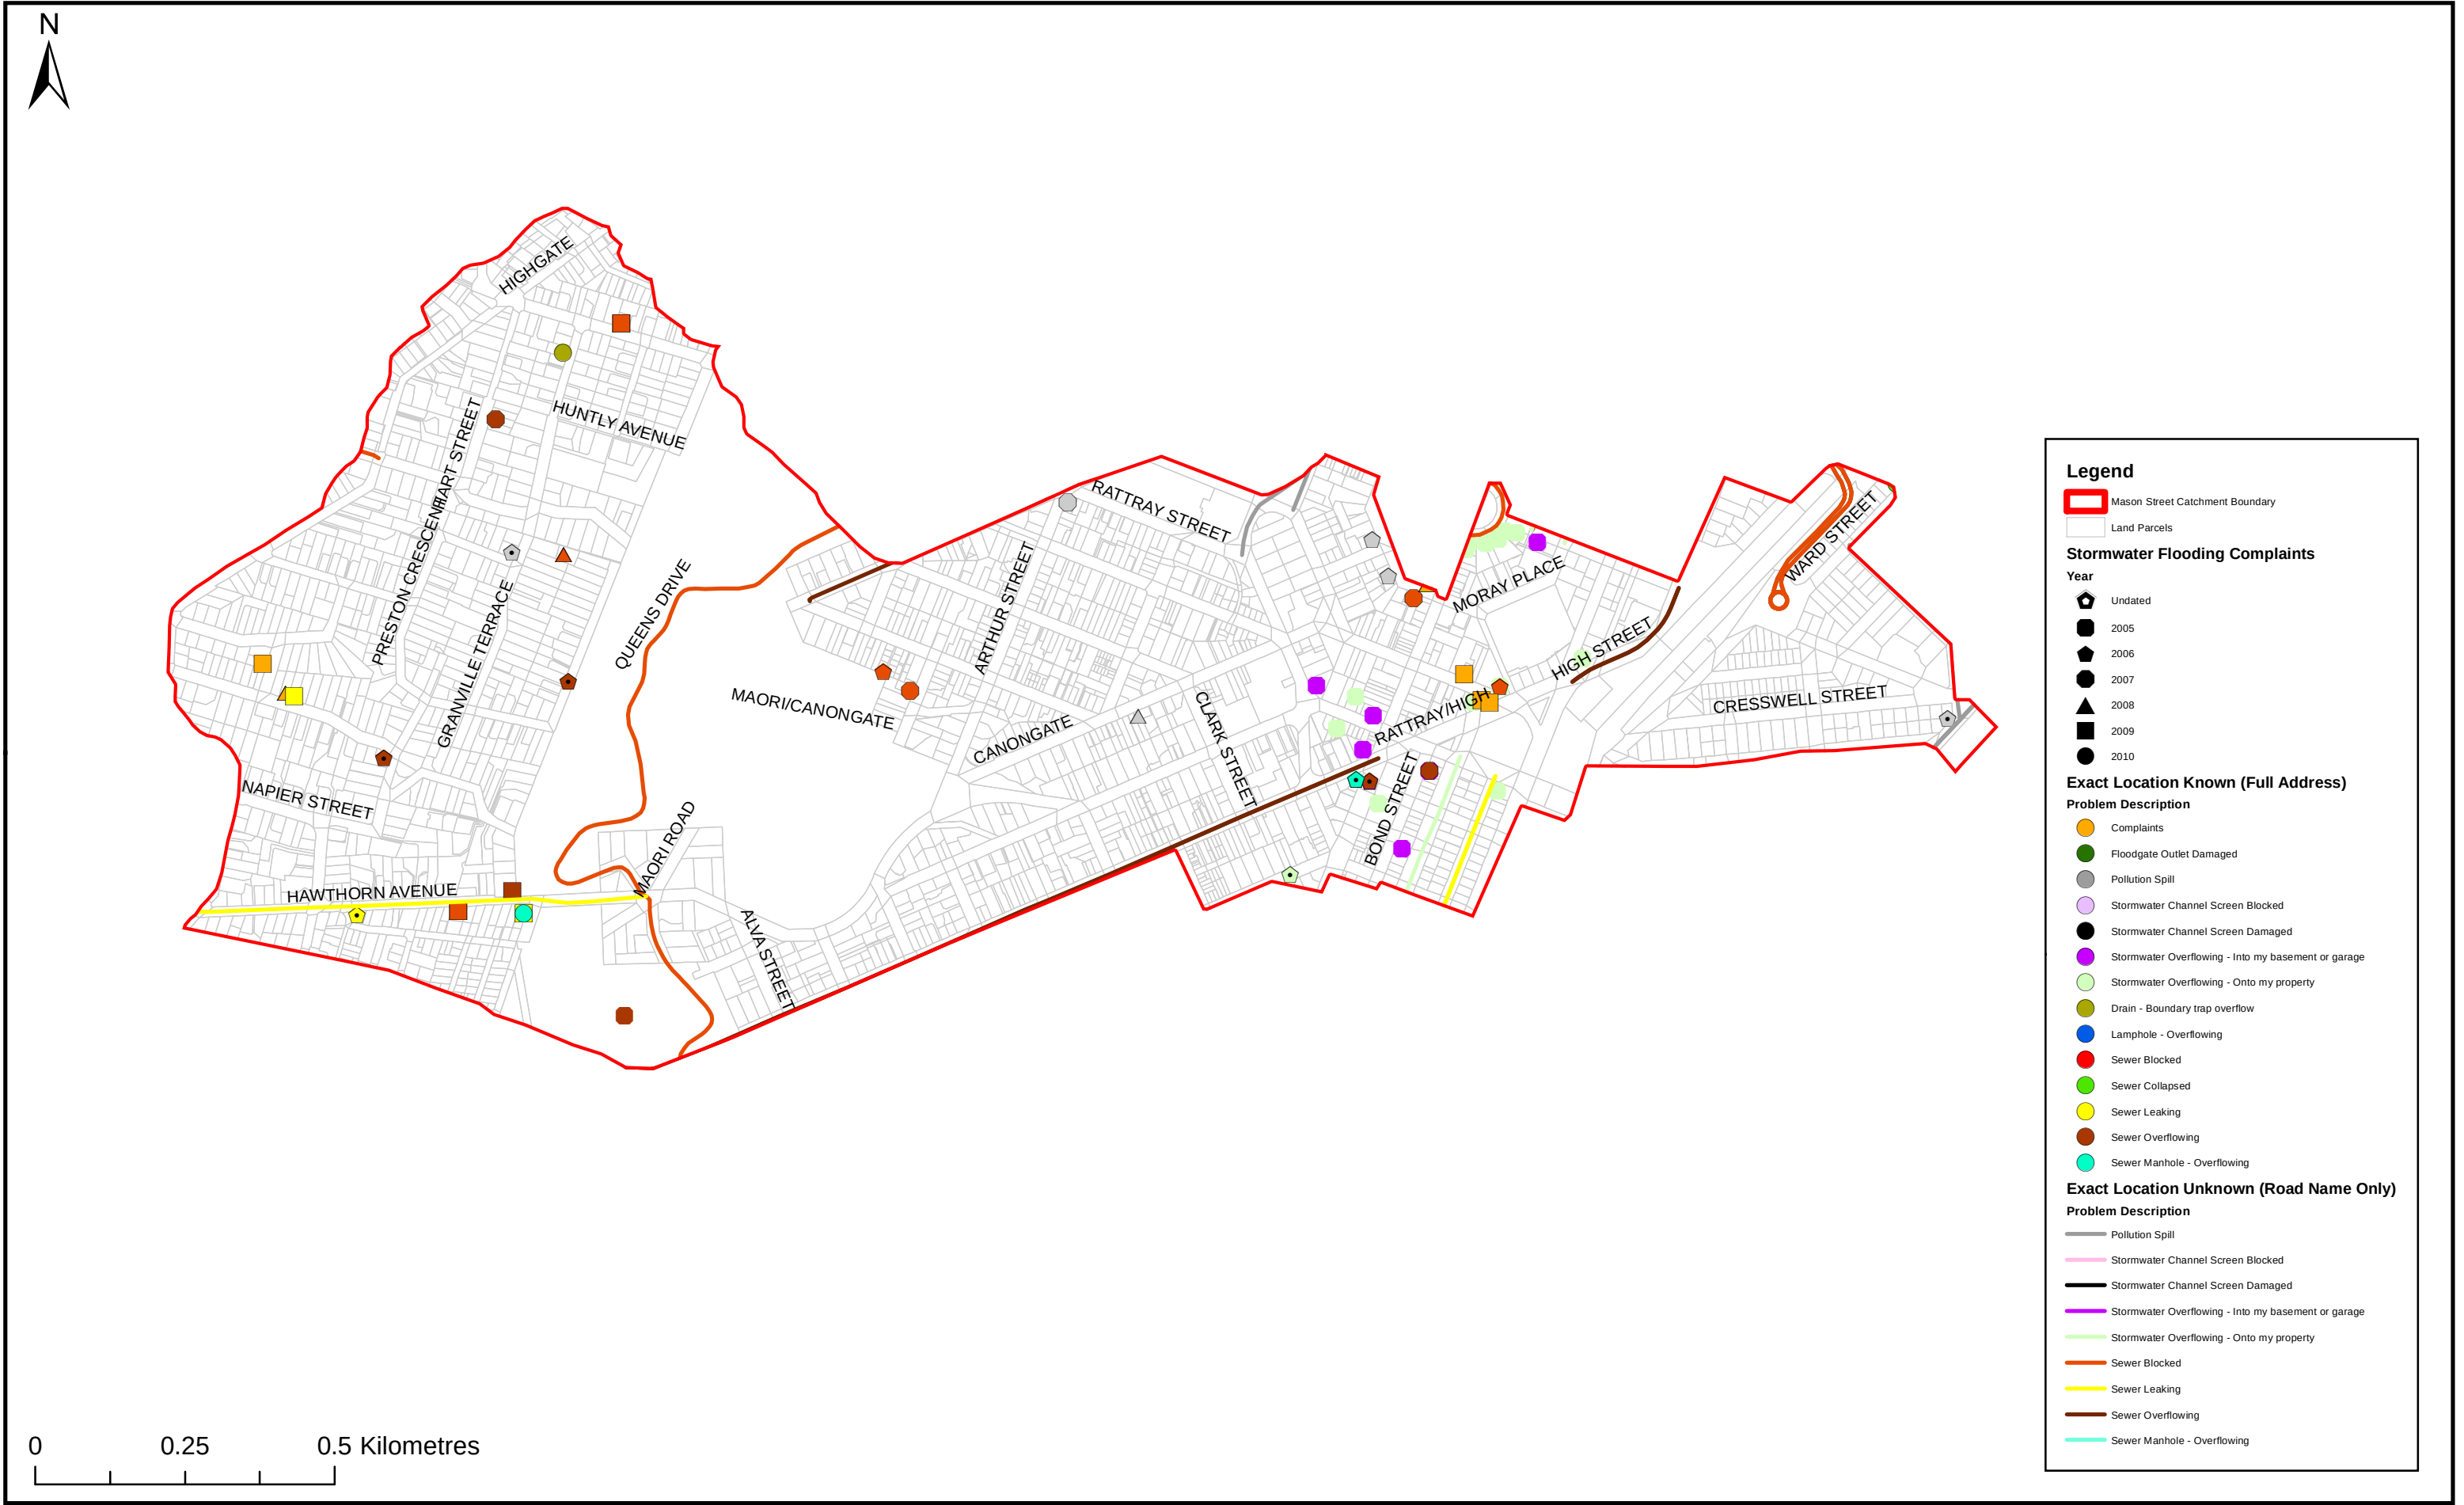

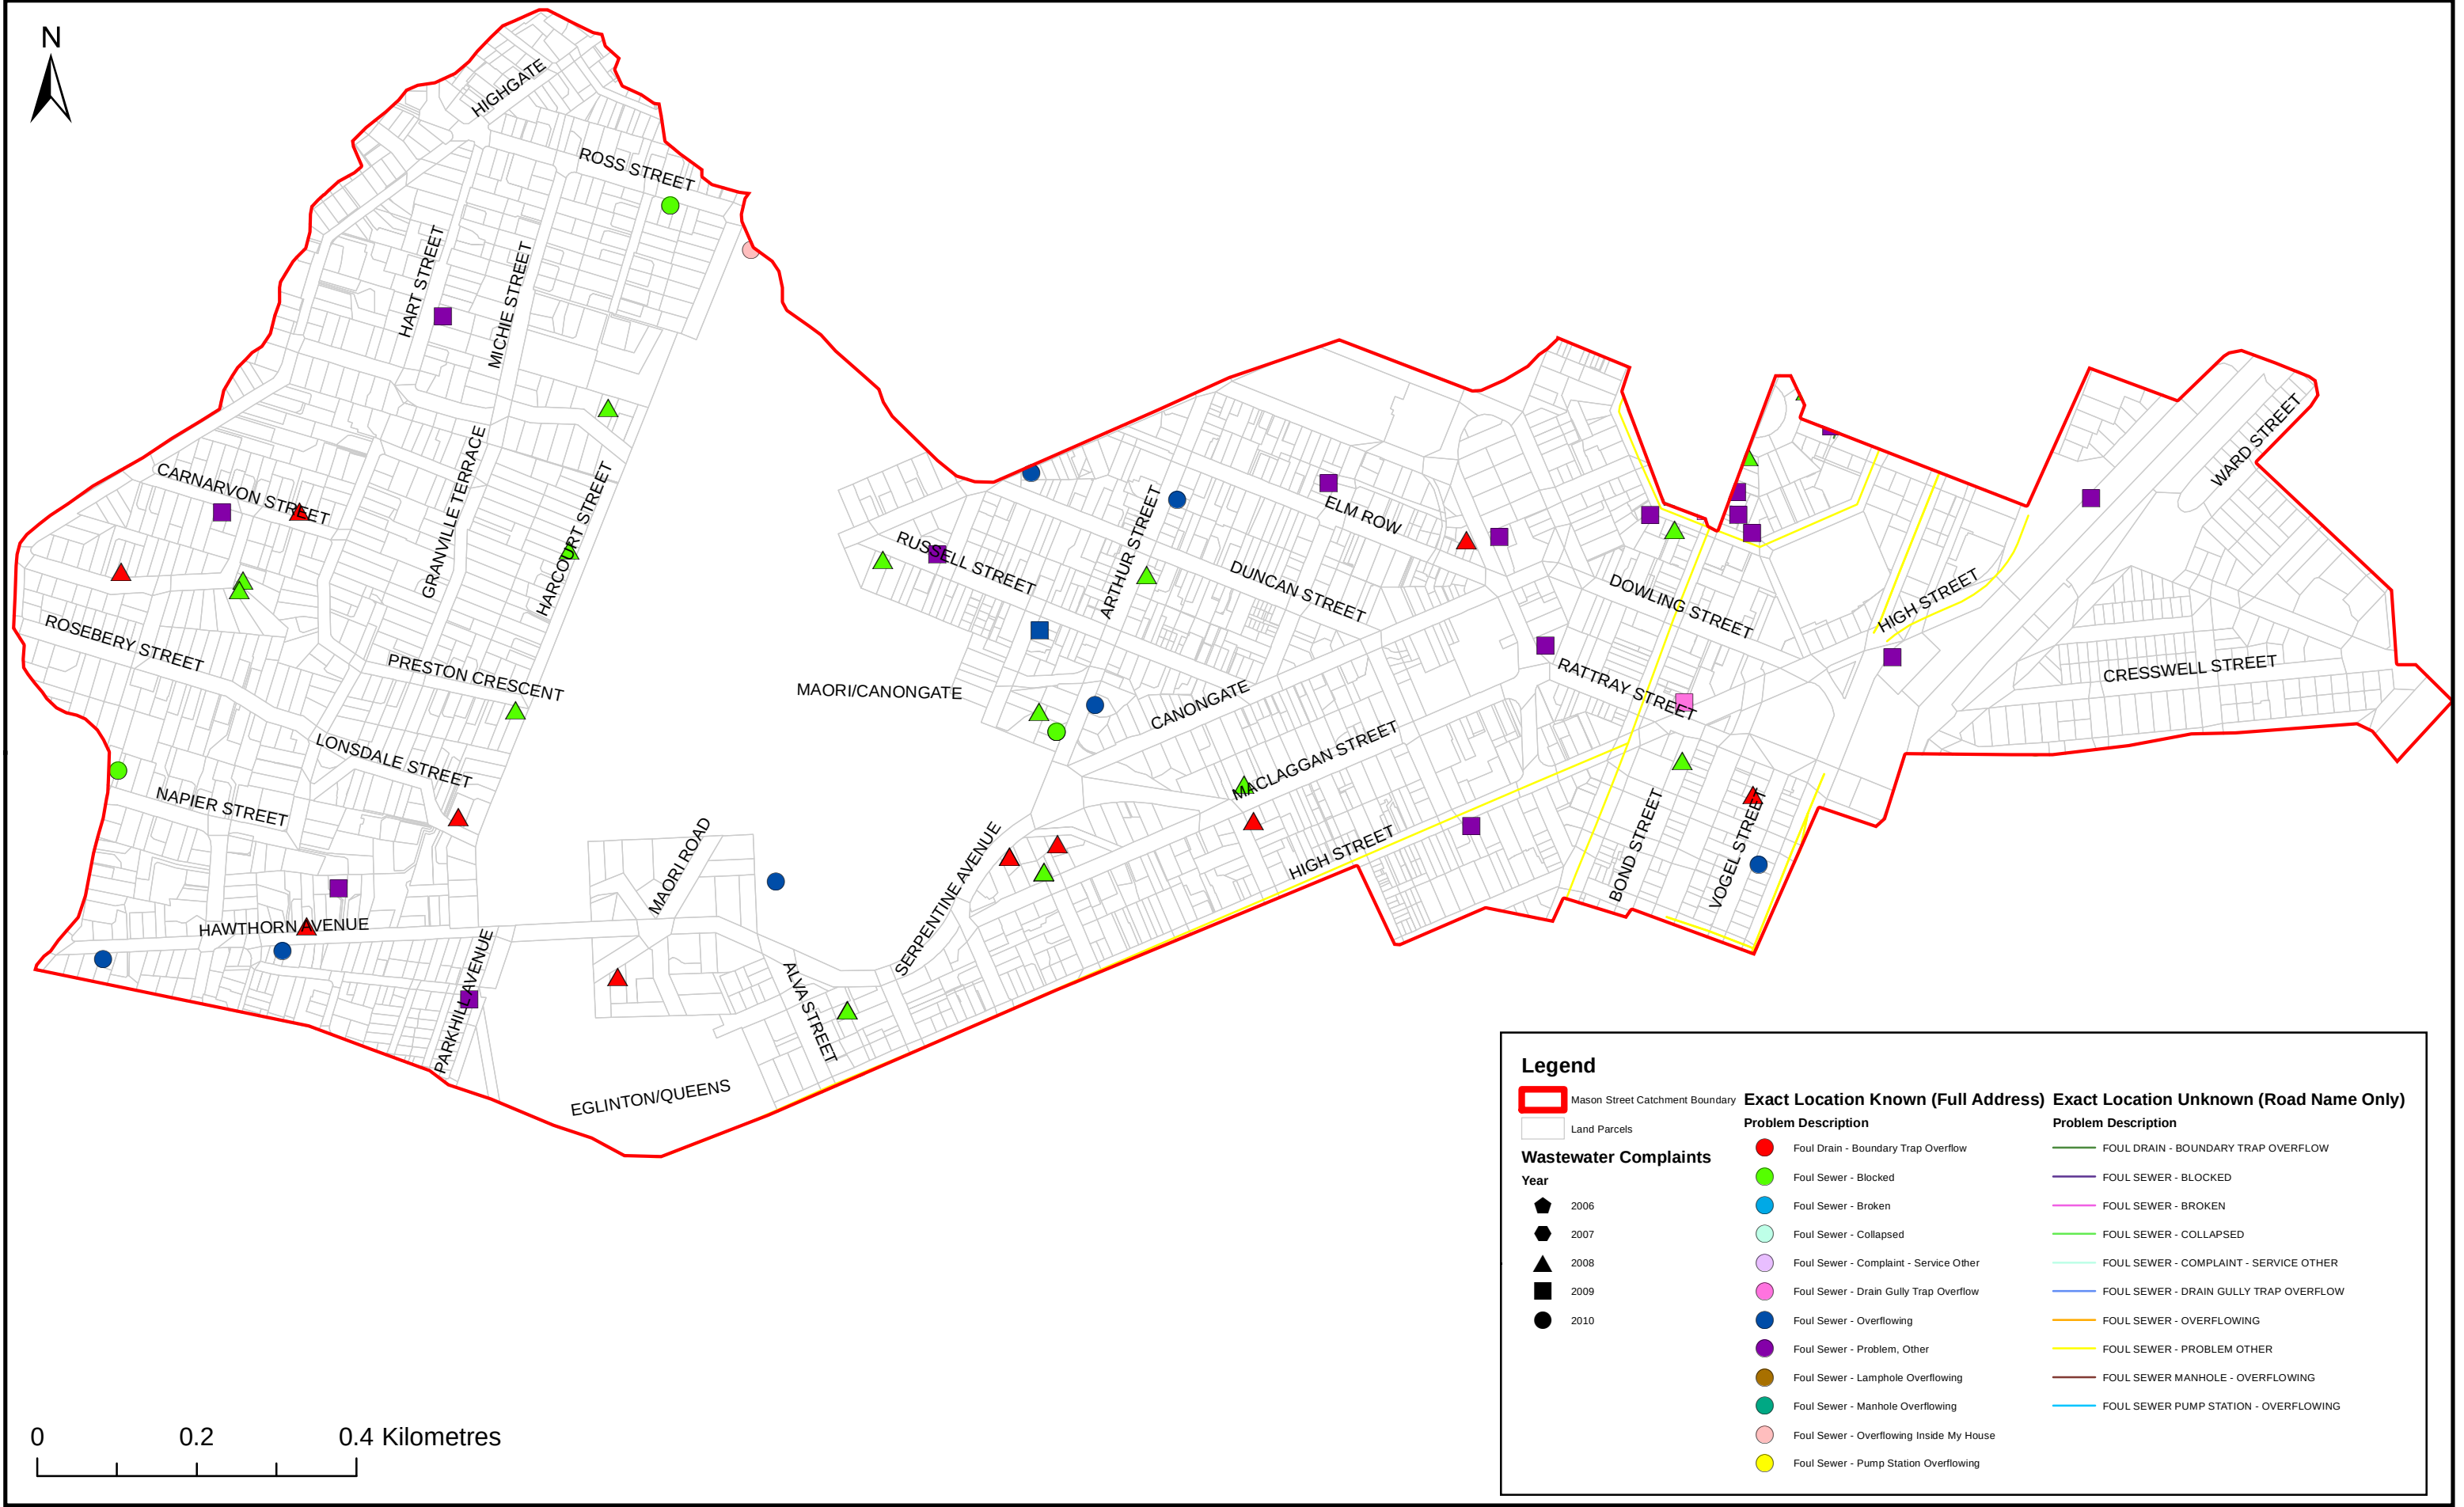

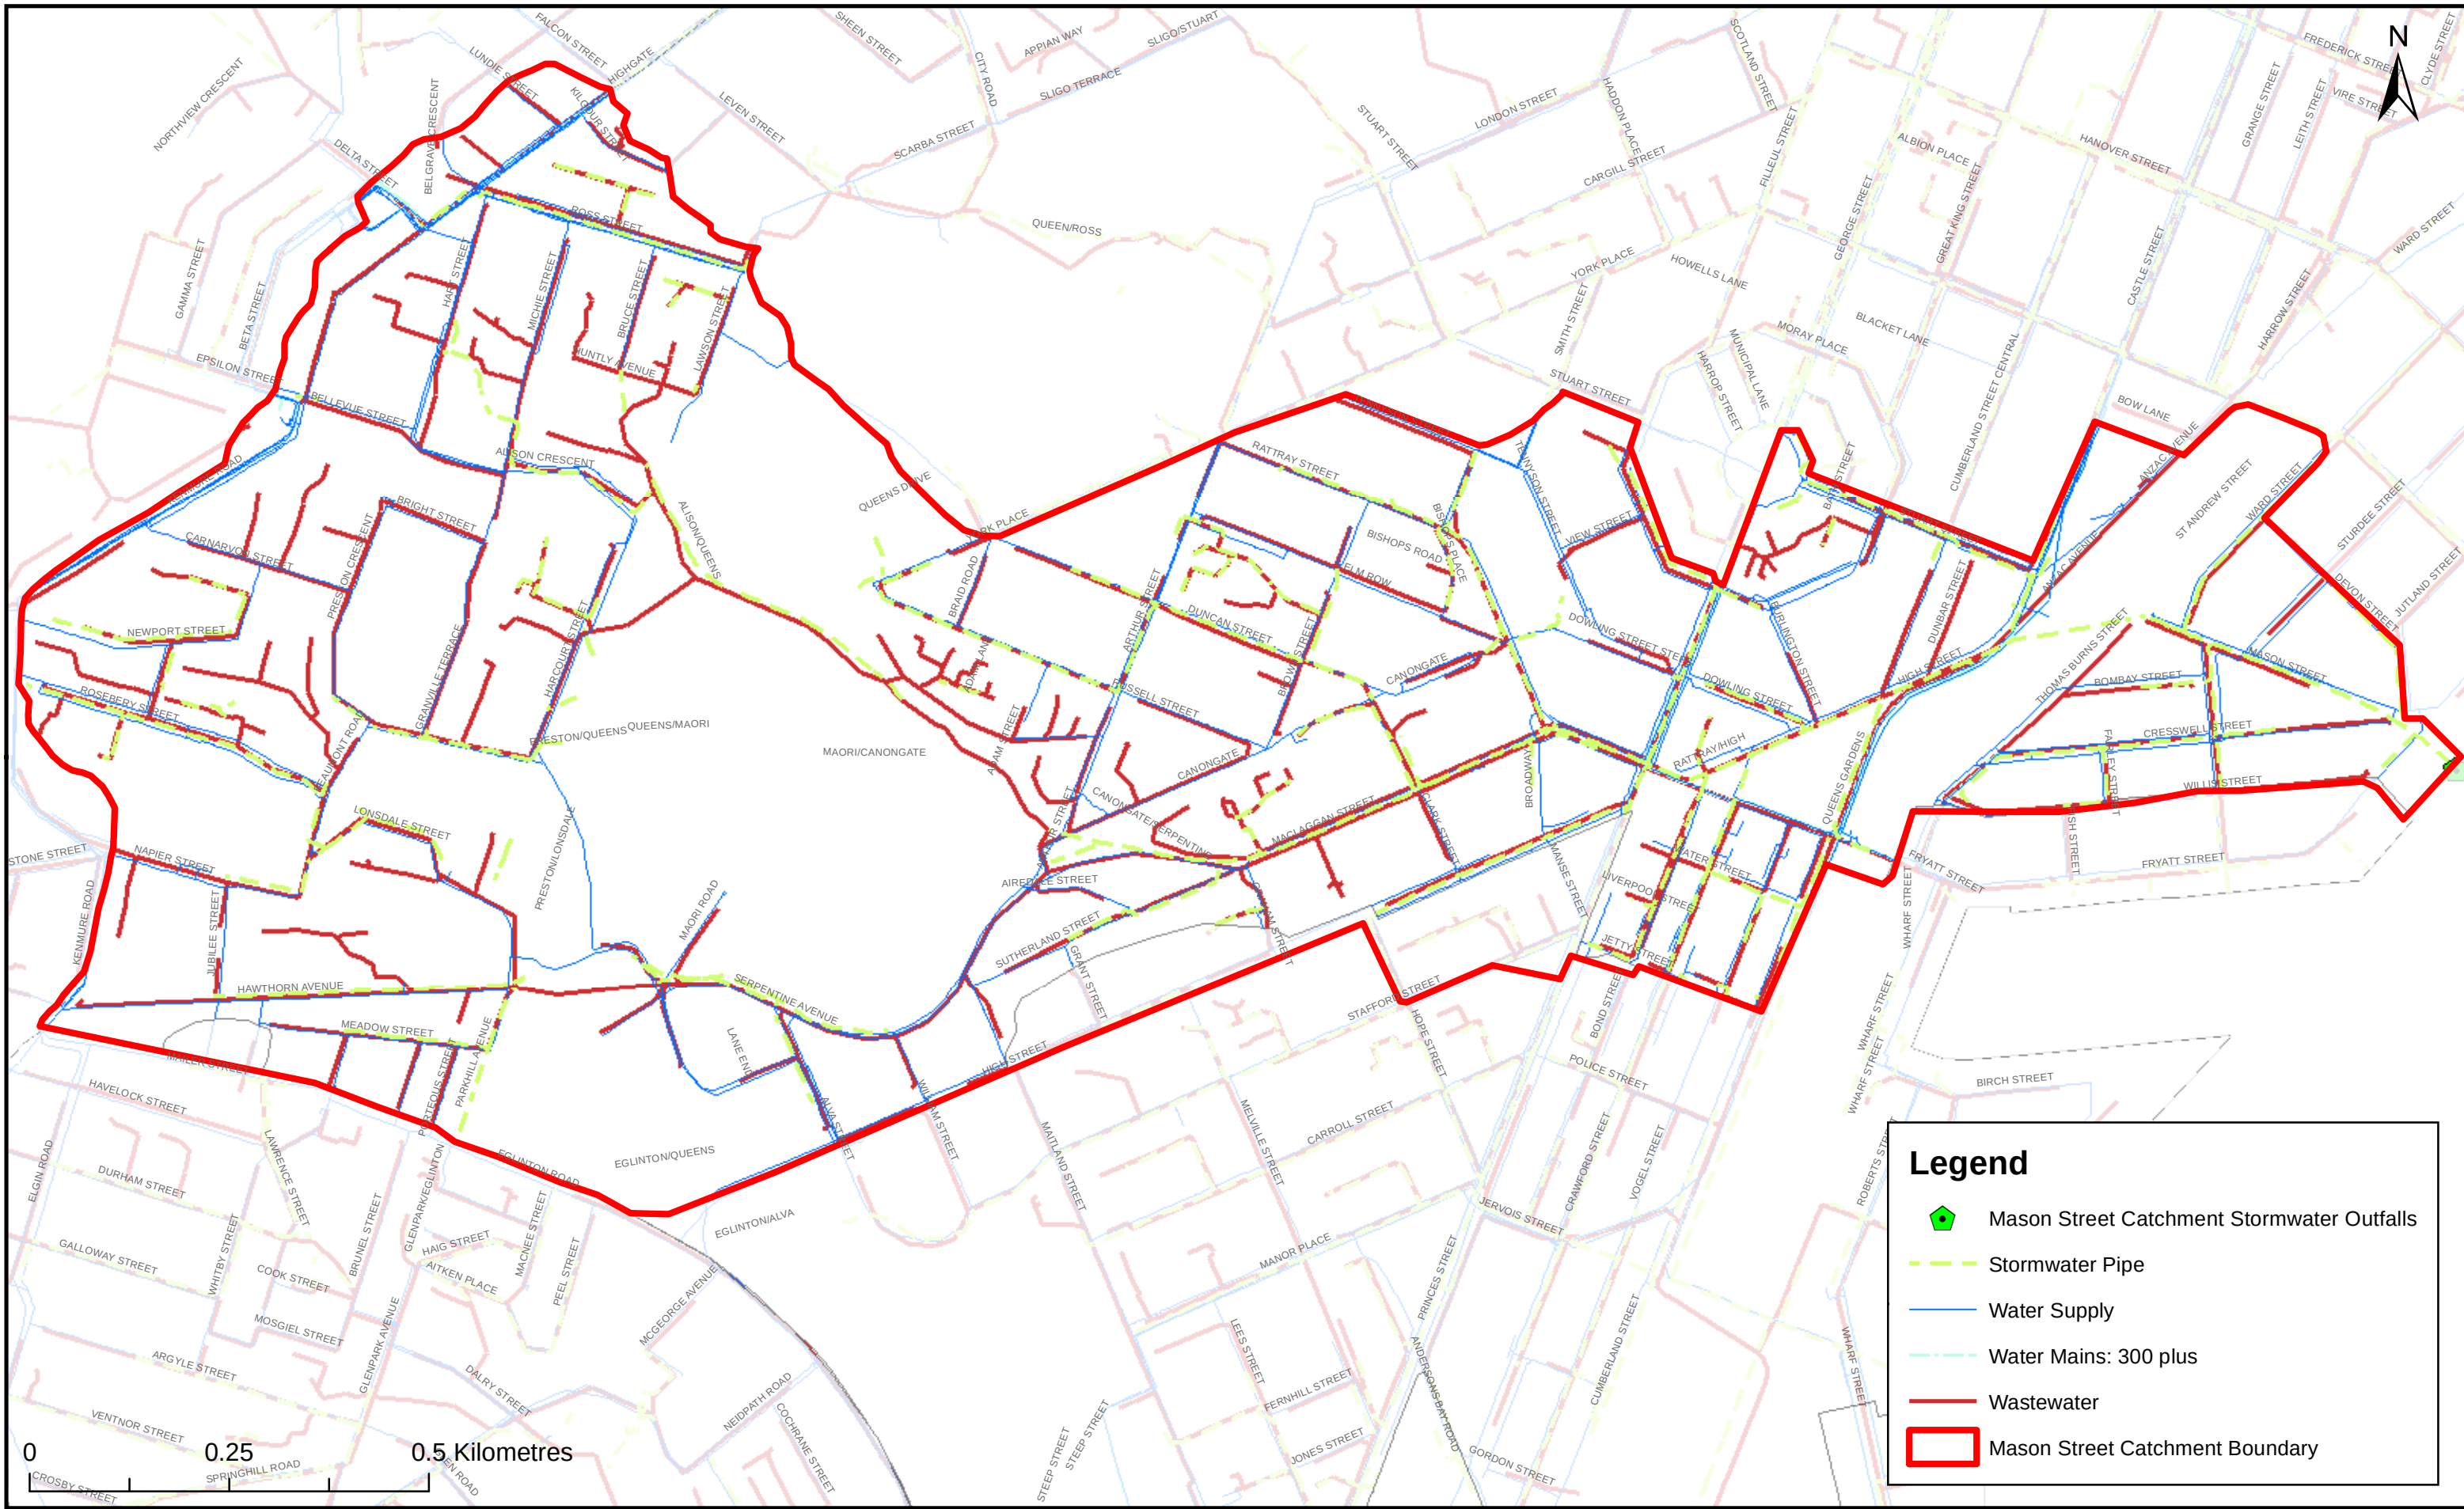

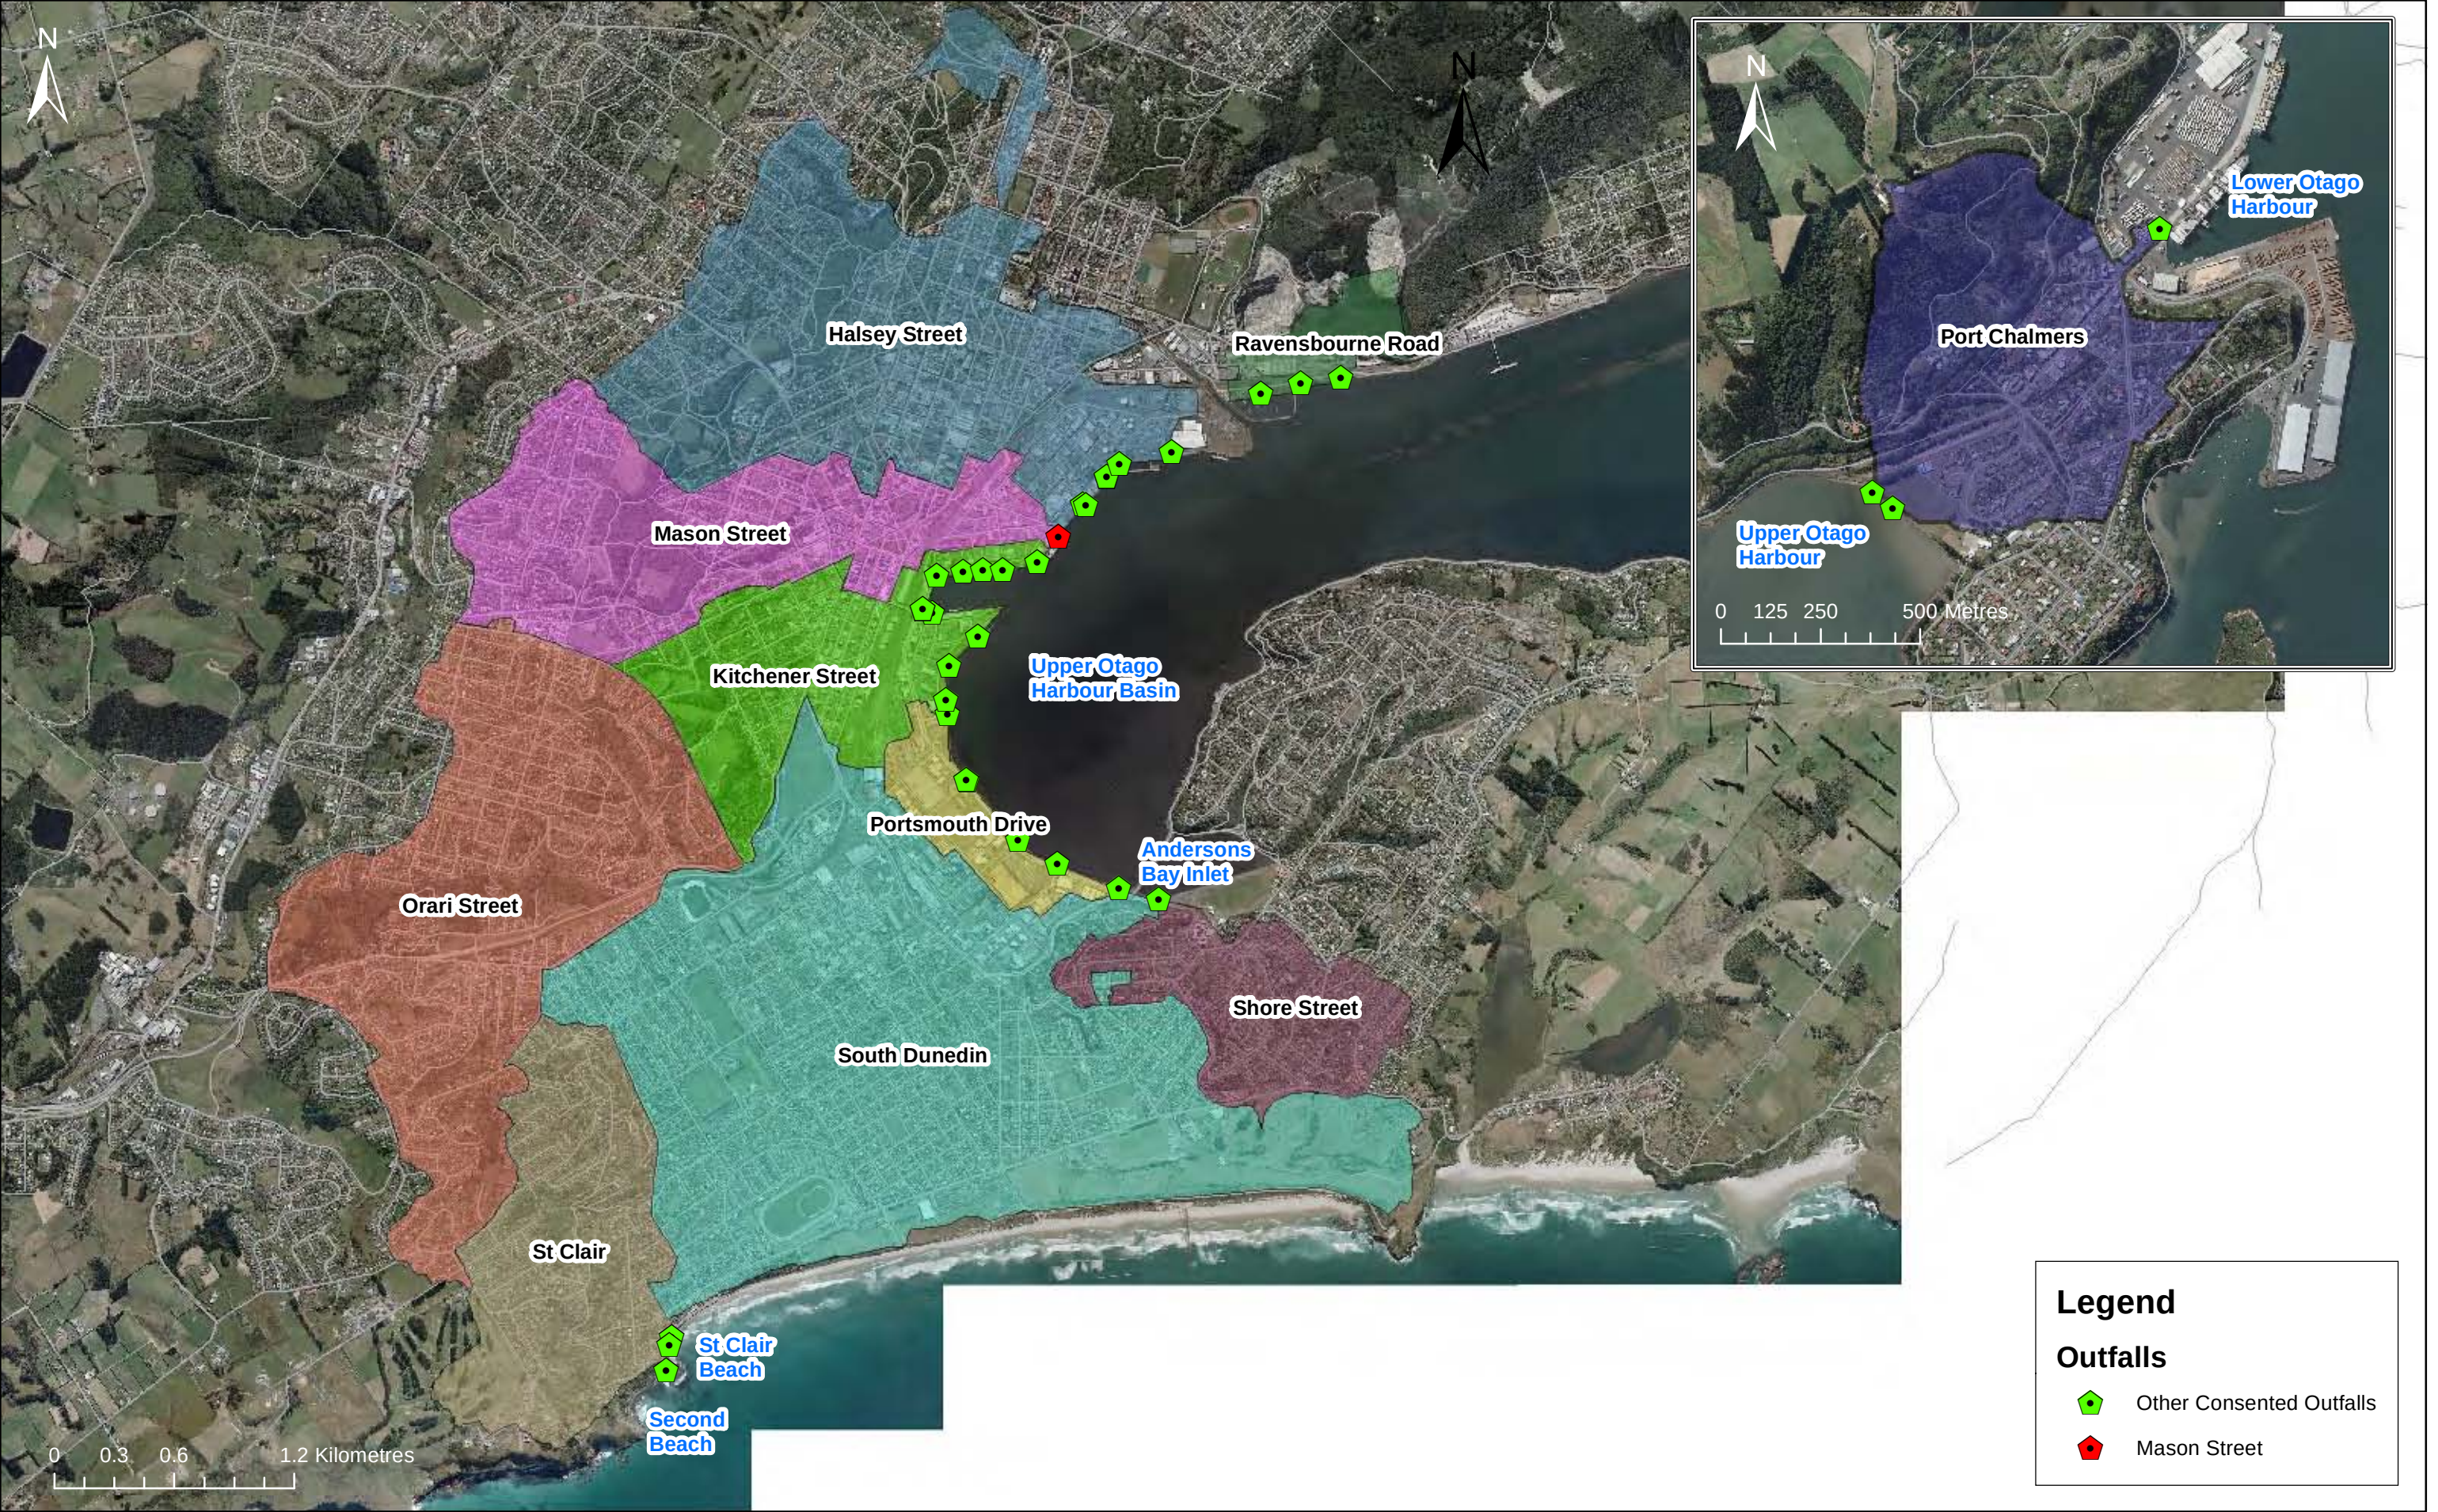

 DUNEDIN CITY COUNCIL Kaitiakiheke o Te Ōtago  OPUS  URS URS New Zealand Limited Lombard Street, 3rd Floor Dunedin 9014 Phone: 03 374 2000 Fax: 03 377 3605 Dunedin 3 Waters Strategy	MASON STREET INTEGRATED CATCHMENT MANAGEMENT PLAN Figure 5-1 Mason Street Catchment Marine Receiving Environment	DISCIPLINE Stormwater	Drawn: MM	Status: Final	
	Checked: HES	Scale: 1:30,000	Plot Date: Sep 2011		
	Approved: HES	Job. No: 42173227	Map No: Figure 5-1	Revision: -	
	Date: Sep 2011				



Legend

Mason Street Catchment Boundary

Modelled Manhole

Pruned Manhole (not modelled)

Drain Manhole (not modelled)

Catchpit (not modelled)


Modelled Pipe

Pruned Pipe (not modelled)

Drain Pipe (not modelled)

Catchpit Pipe (not modelled)

Roads

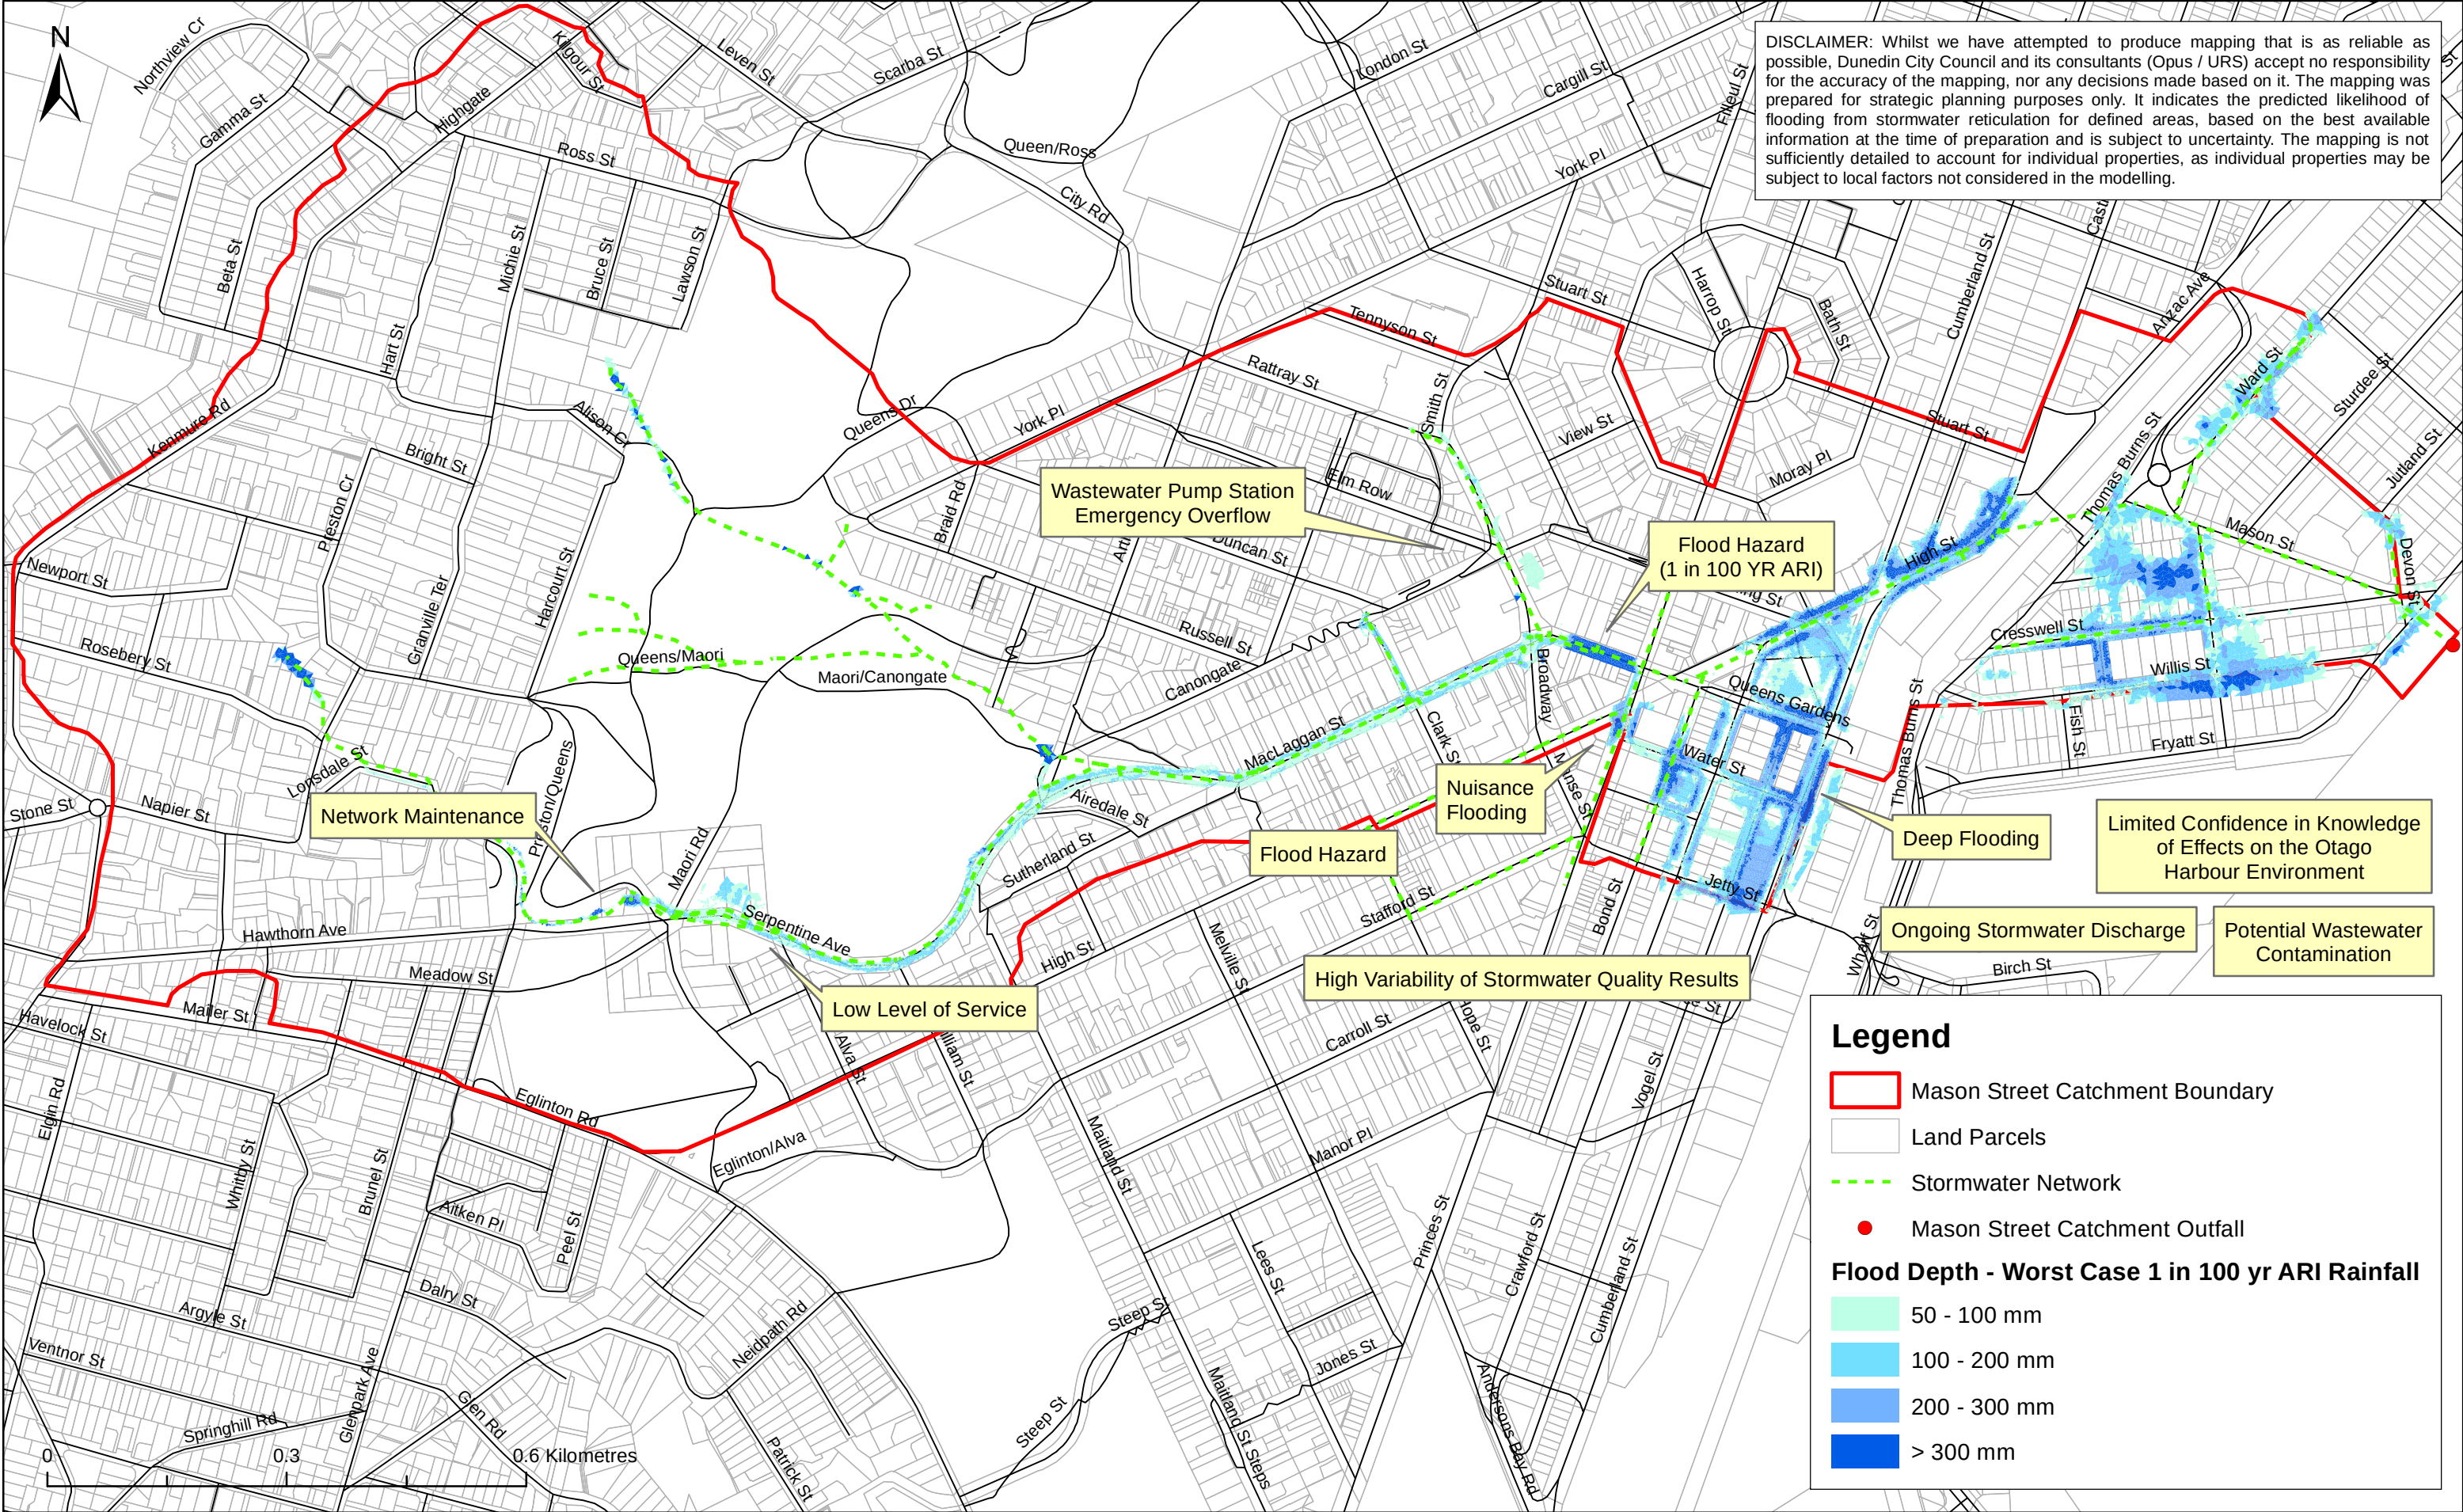

 DUNEDIN CITY COUNCIL Kaumāhine a-rohe o Ōtago  OPUS  URS URS New Zealand Limited Lambhorough House 207 Durham Street, Christchurch Phone: 03 374 6000 Fax: 03 377 9600 Dunedin 3 Waters Strategy MASON STREET INTEGRATED CATCHMENT MANAGEMENT PLAN Figure 9-1 Mason Street Catchment Issues DISCIPLINE Stormwater <tr><td>Drawn: JMH</td><td colspan="3">Status: Final</td></tr><tr><td>Checked: HES</td><td>Scale: 1:7,500</td><td colspan="2">Plot Date: Sep 2011</td></tr><tr><td>Approved: HES</td><td>Job. No: 42173227</td><td>Map No: Figure 9-1</td><td>Revision: -</td></tr><tr><td>Date: Sep 2011</td><td colspan="3"></td></tr>	Drawn: JMH	Status: Final			Checked: HES	Scale: 1:7,500	Plot Date: Sep 2011		Approved: HES	Job. No: 42173227	Map No: Figure 9-1	Revision: -	Date: Sep 2011			
	Drawn: JMH	Status: Final														
	Checked: HES	Scale: 1:7,500	Plot Date: Sep 2011													
	Approved: HES	Job. No: 42173227	Map No: Figure 9-1	Revision: -												
	Date: Sep 2011															

