



Dunedin 3 Waters Strategy

Ravensbourne Road Integrated Catchment Management Plan

Figures



List of Figures:

Figure 4-1: Ravensbourne Road Catchment Location

Figure 4-2: Ravensbourne Road Catchment Contour Map

Figure 4-3: Ravensbourne Road Catchment Geology Map

Figure 4-4: Ravensbourne Road Catchment Land Use Zones

Figure 4-5: Recent Consents and Designations

Figure 4-6: Contaminated Land Sites within the Catchment

Figure 4-7: Current Imperviousness of the Ravensbourne Road Catchment

Figure 4-8: Stormwater Drainage Network

Figure 4-9: Ravensbourne Road Catchment Pipe Network Ages

Figure 4-10: Stormwater Network Criticality

Figure 4-11: Wastewater Flooding Complaints


Figure 4-12: Three Waters Networks


Figure 5-1: Marine Receiving Environment

Figure 7-1: Ravensbourne Road Stormwater Catchment Model Extent

Figure 9-1: Catchment Issues



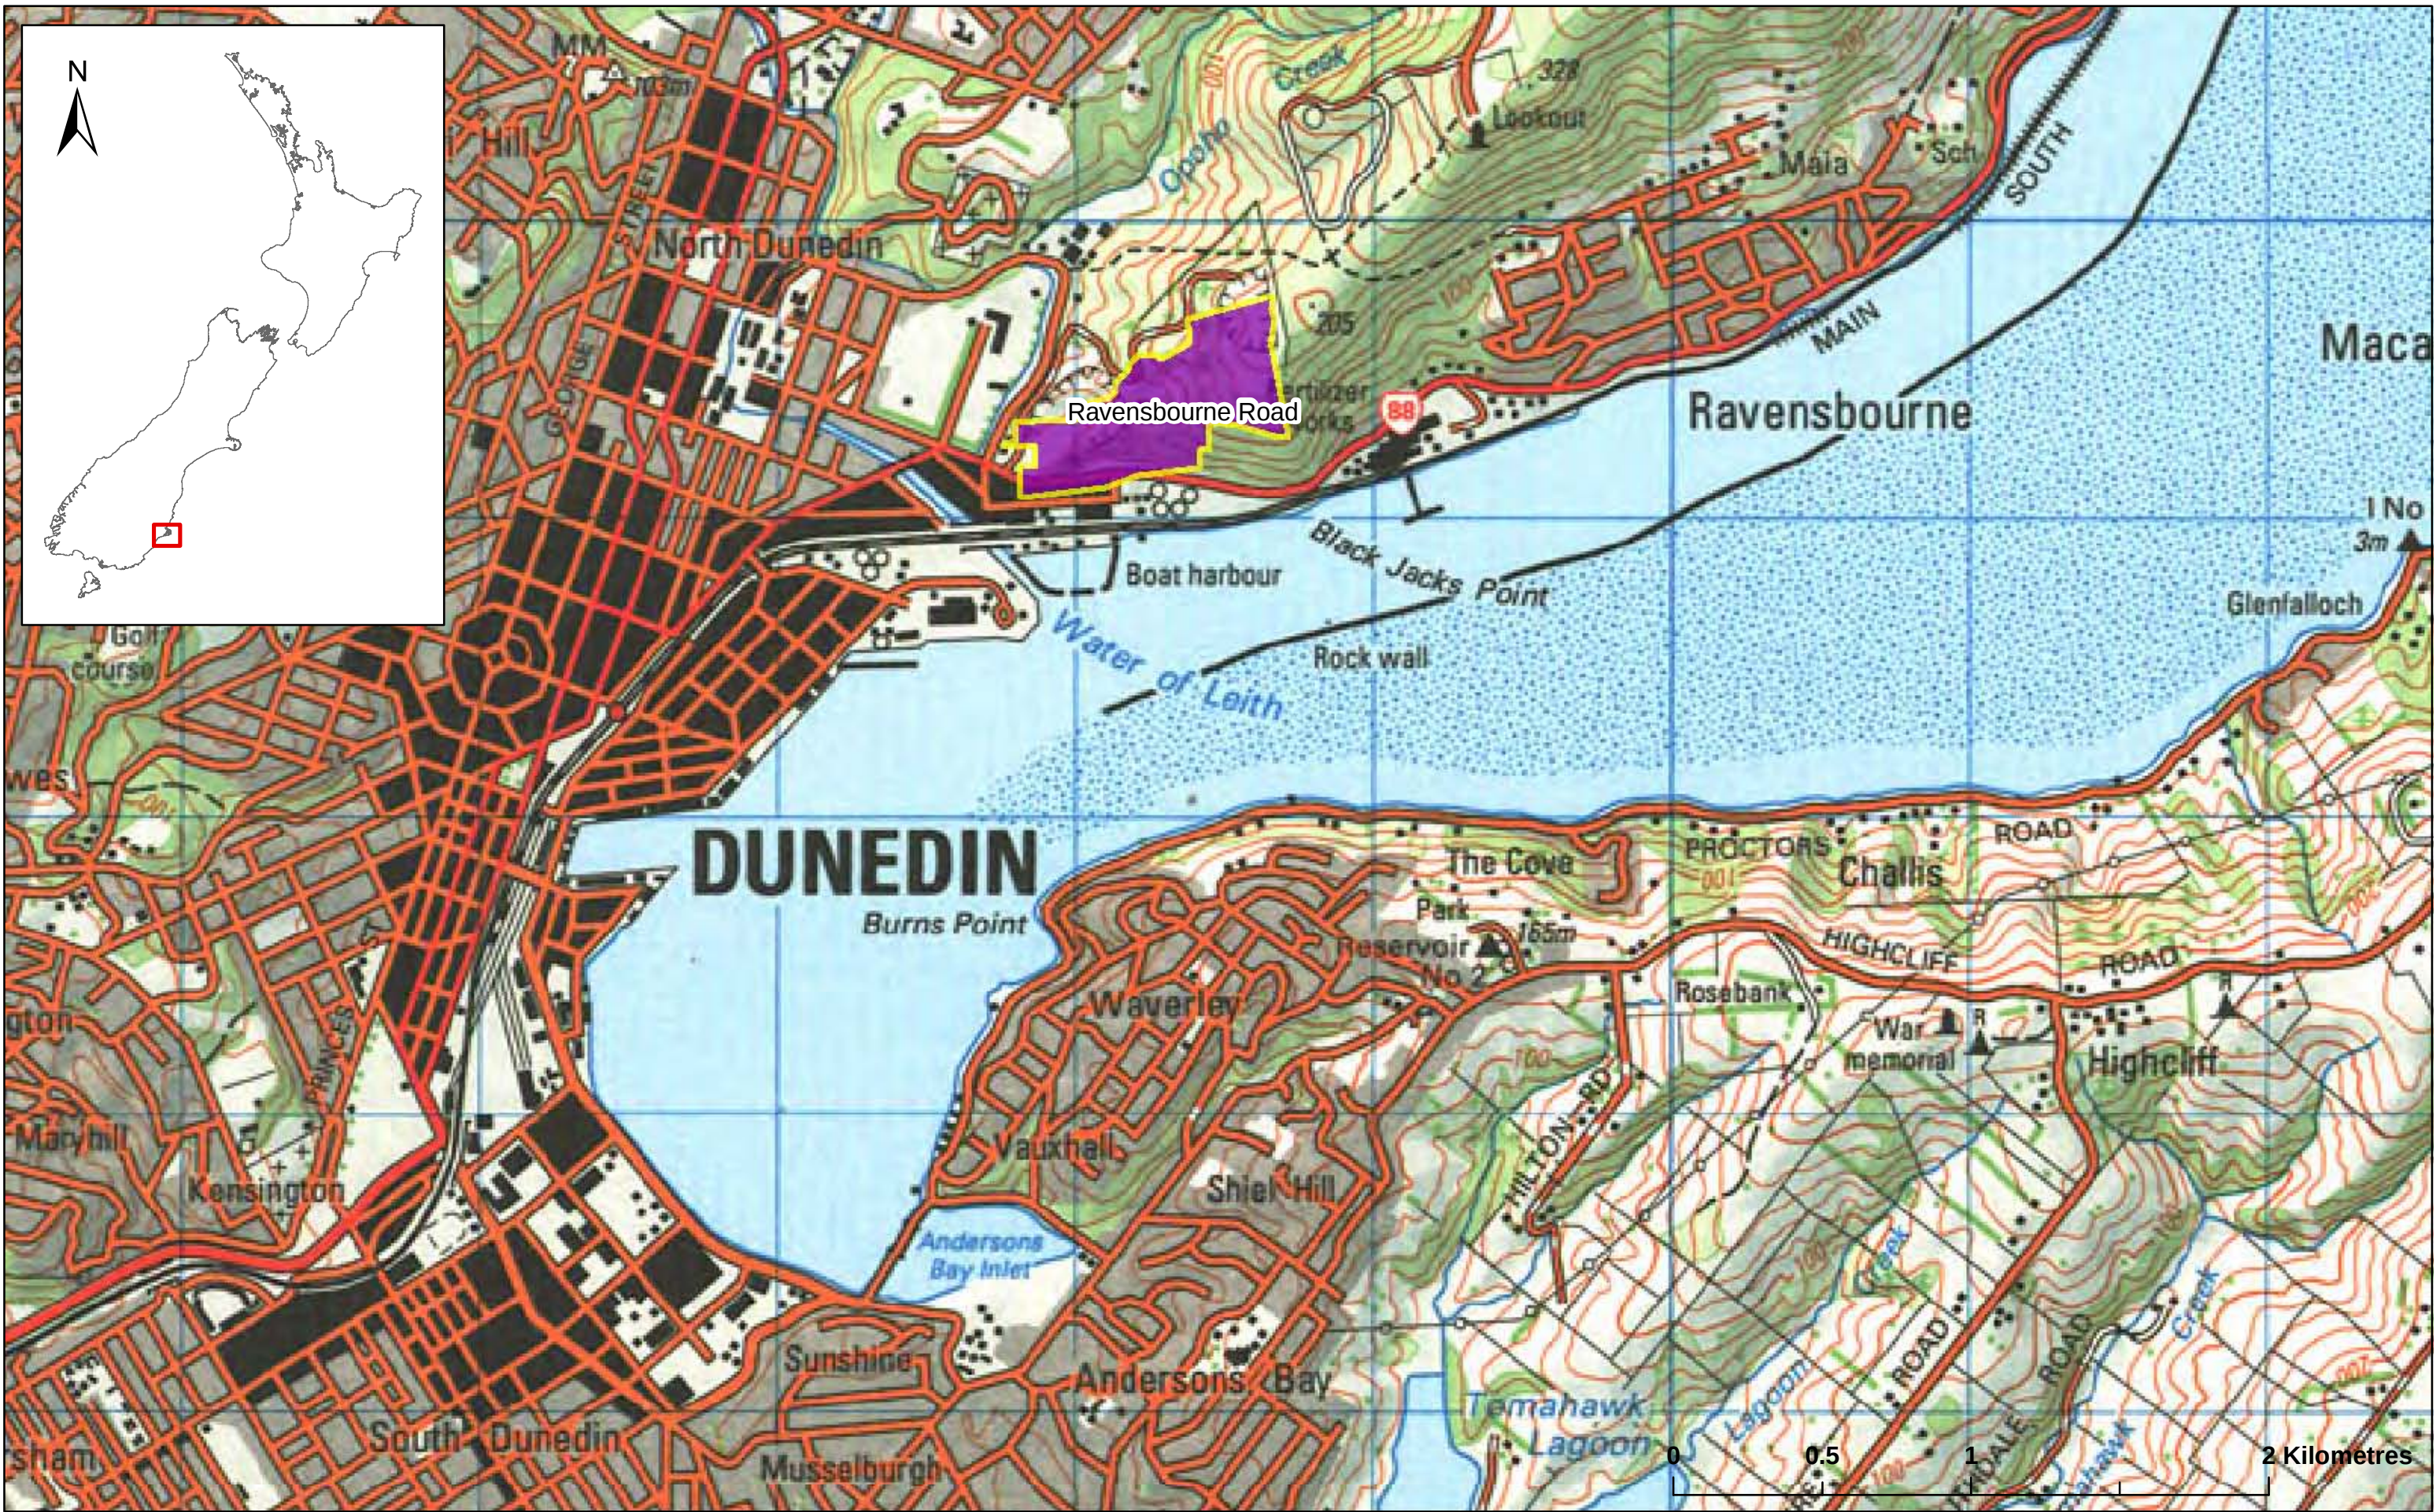

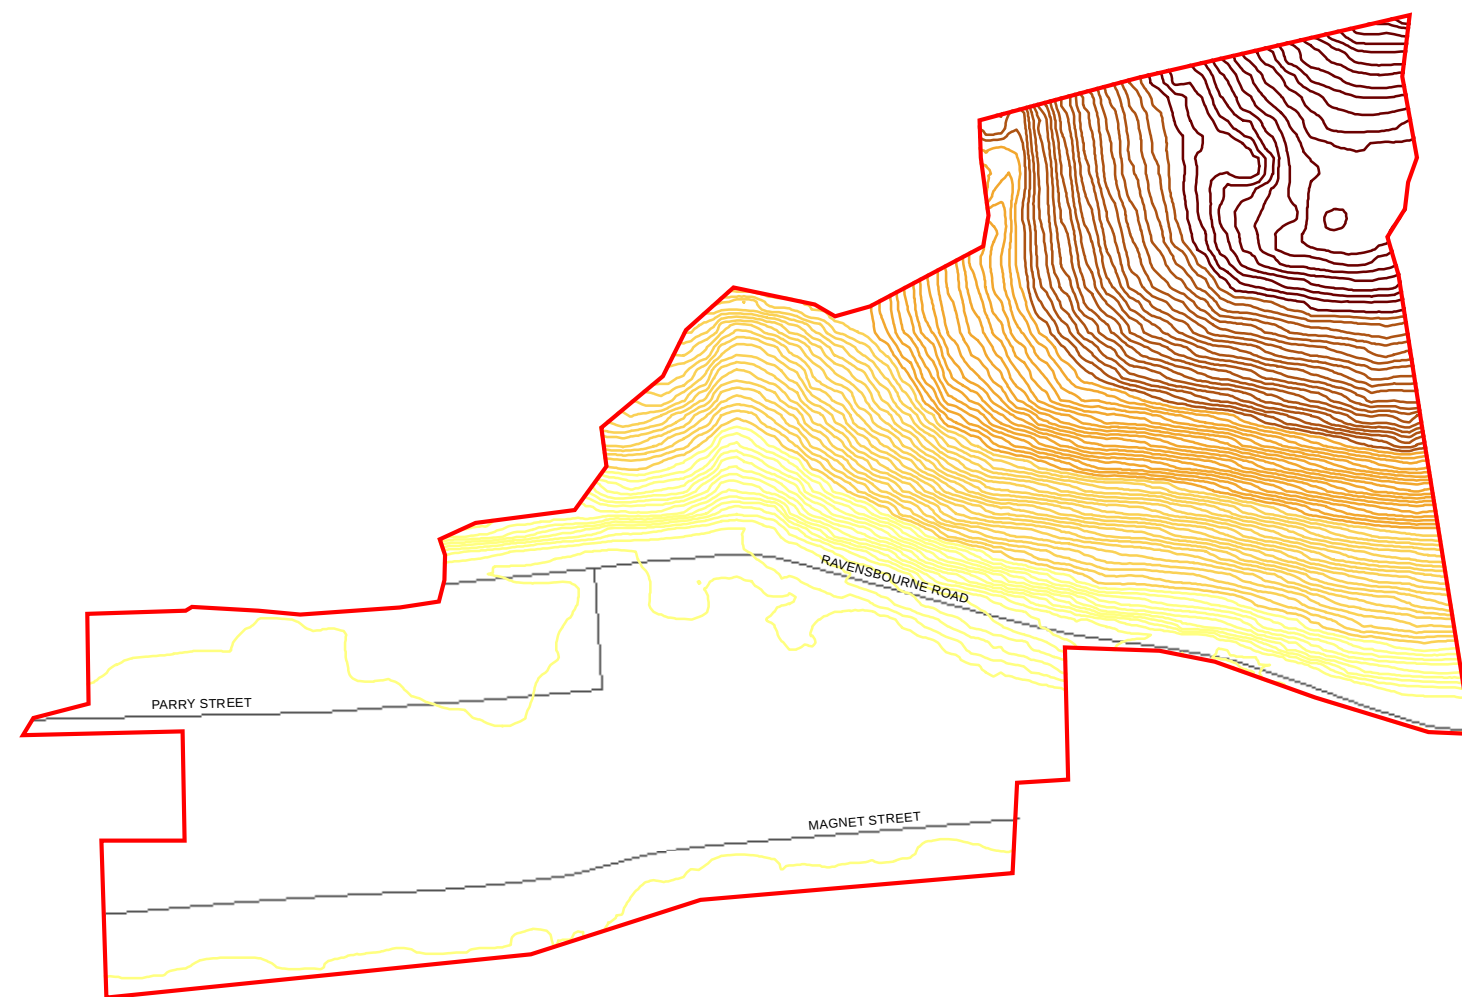

Legend

Ravensbourne Road Catchment Boundary

Contour (m)


<35

35 - 75


76 - 110

111 - 150

150 - 190

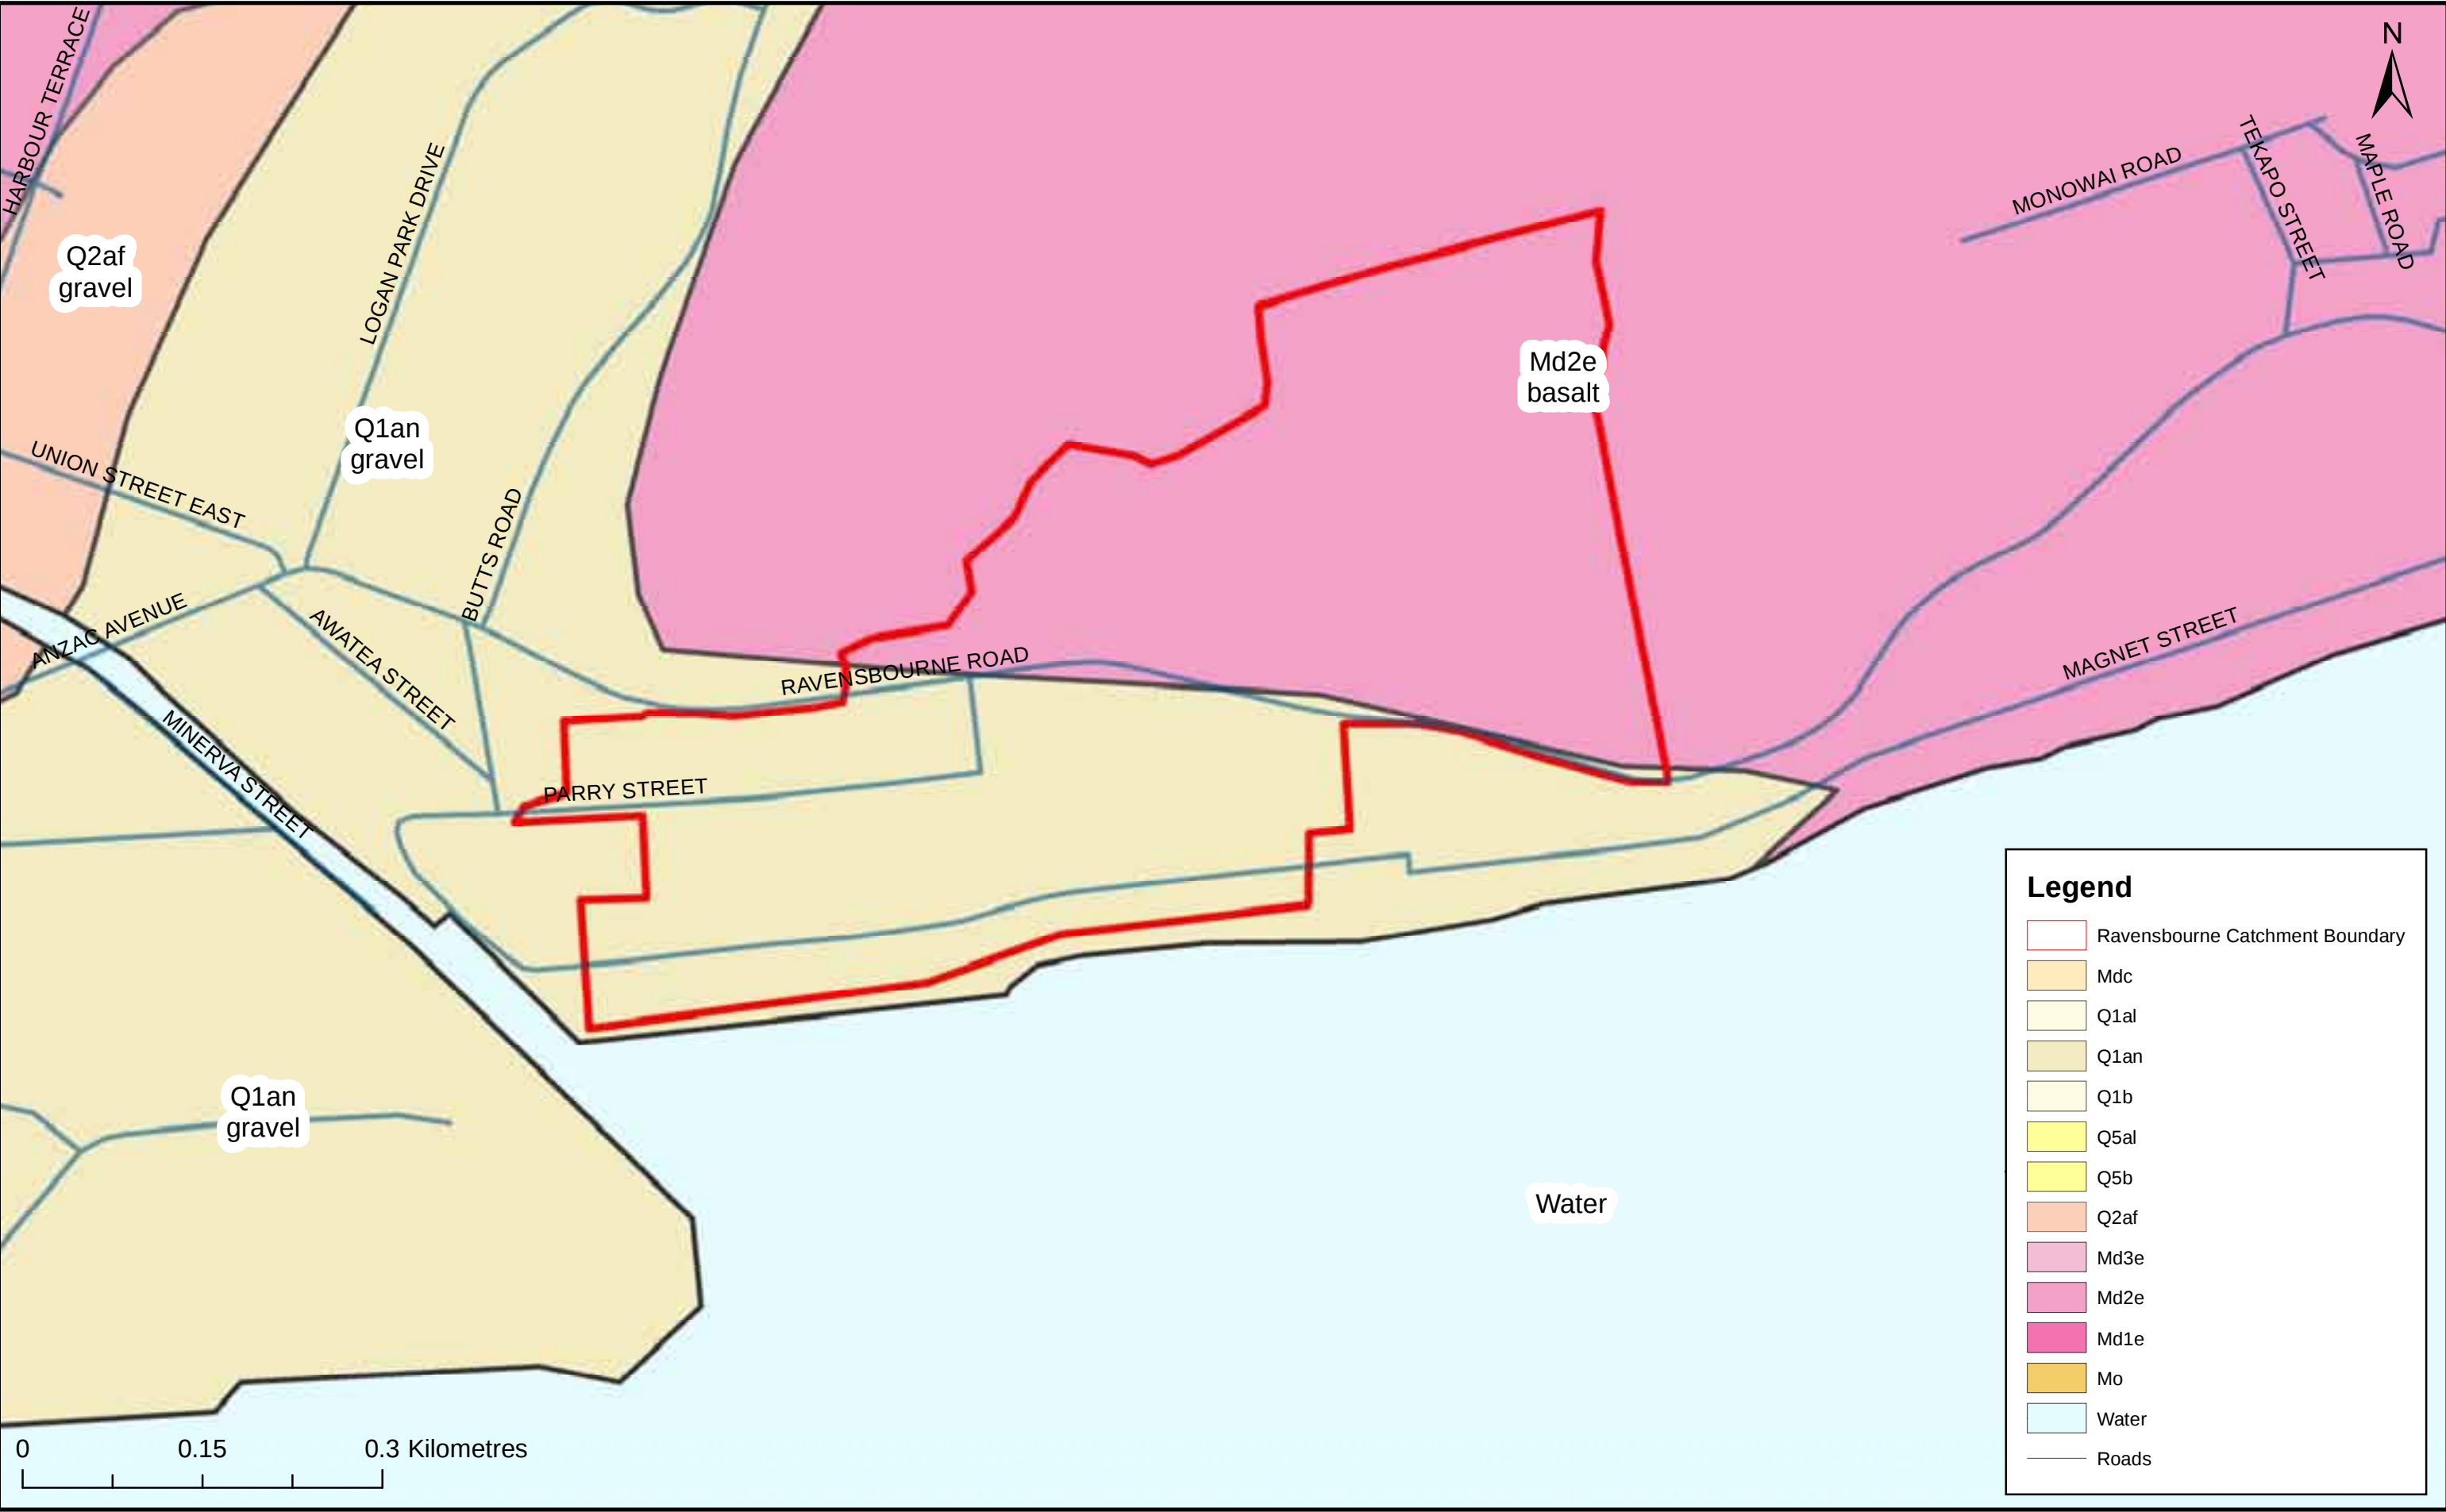

Drawn:	KC	Status:	Final	
Checked:	HES	Scale:	1:5,000	Plot Date: Sep 2011
Approved:	SDH	Job. No:	42173227	Map No:
Date:	Sep 2011			Revision: -

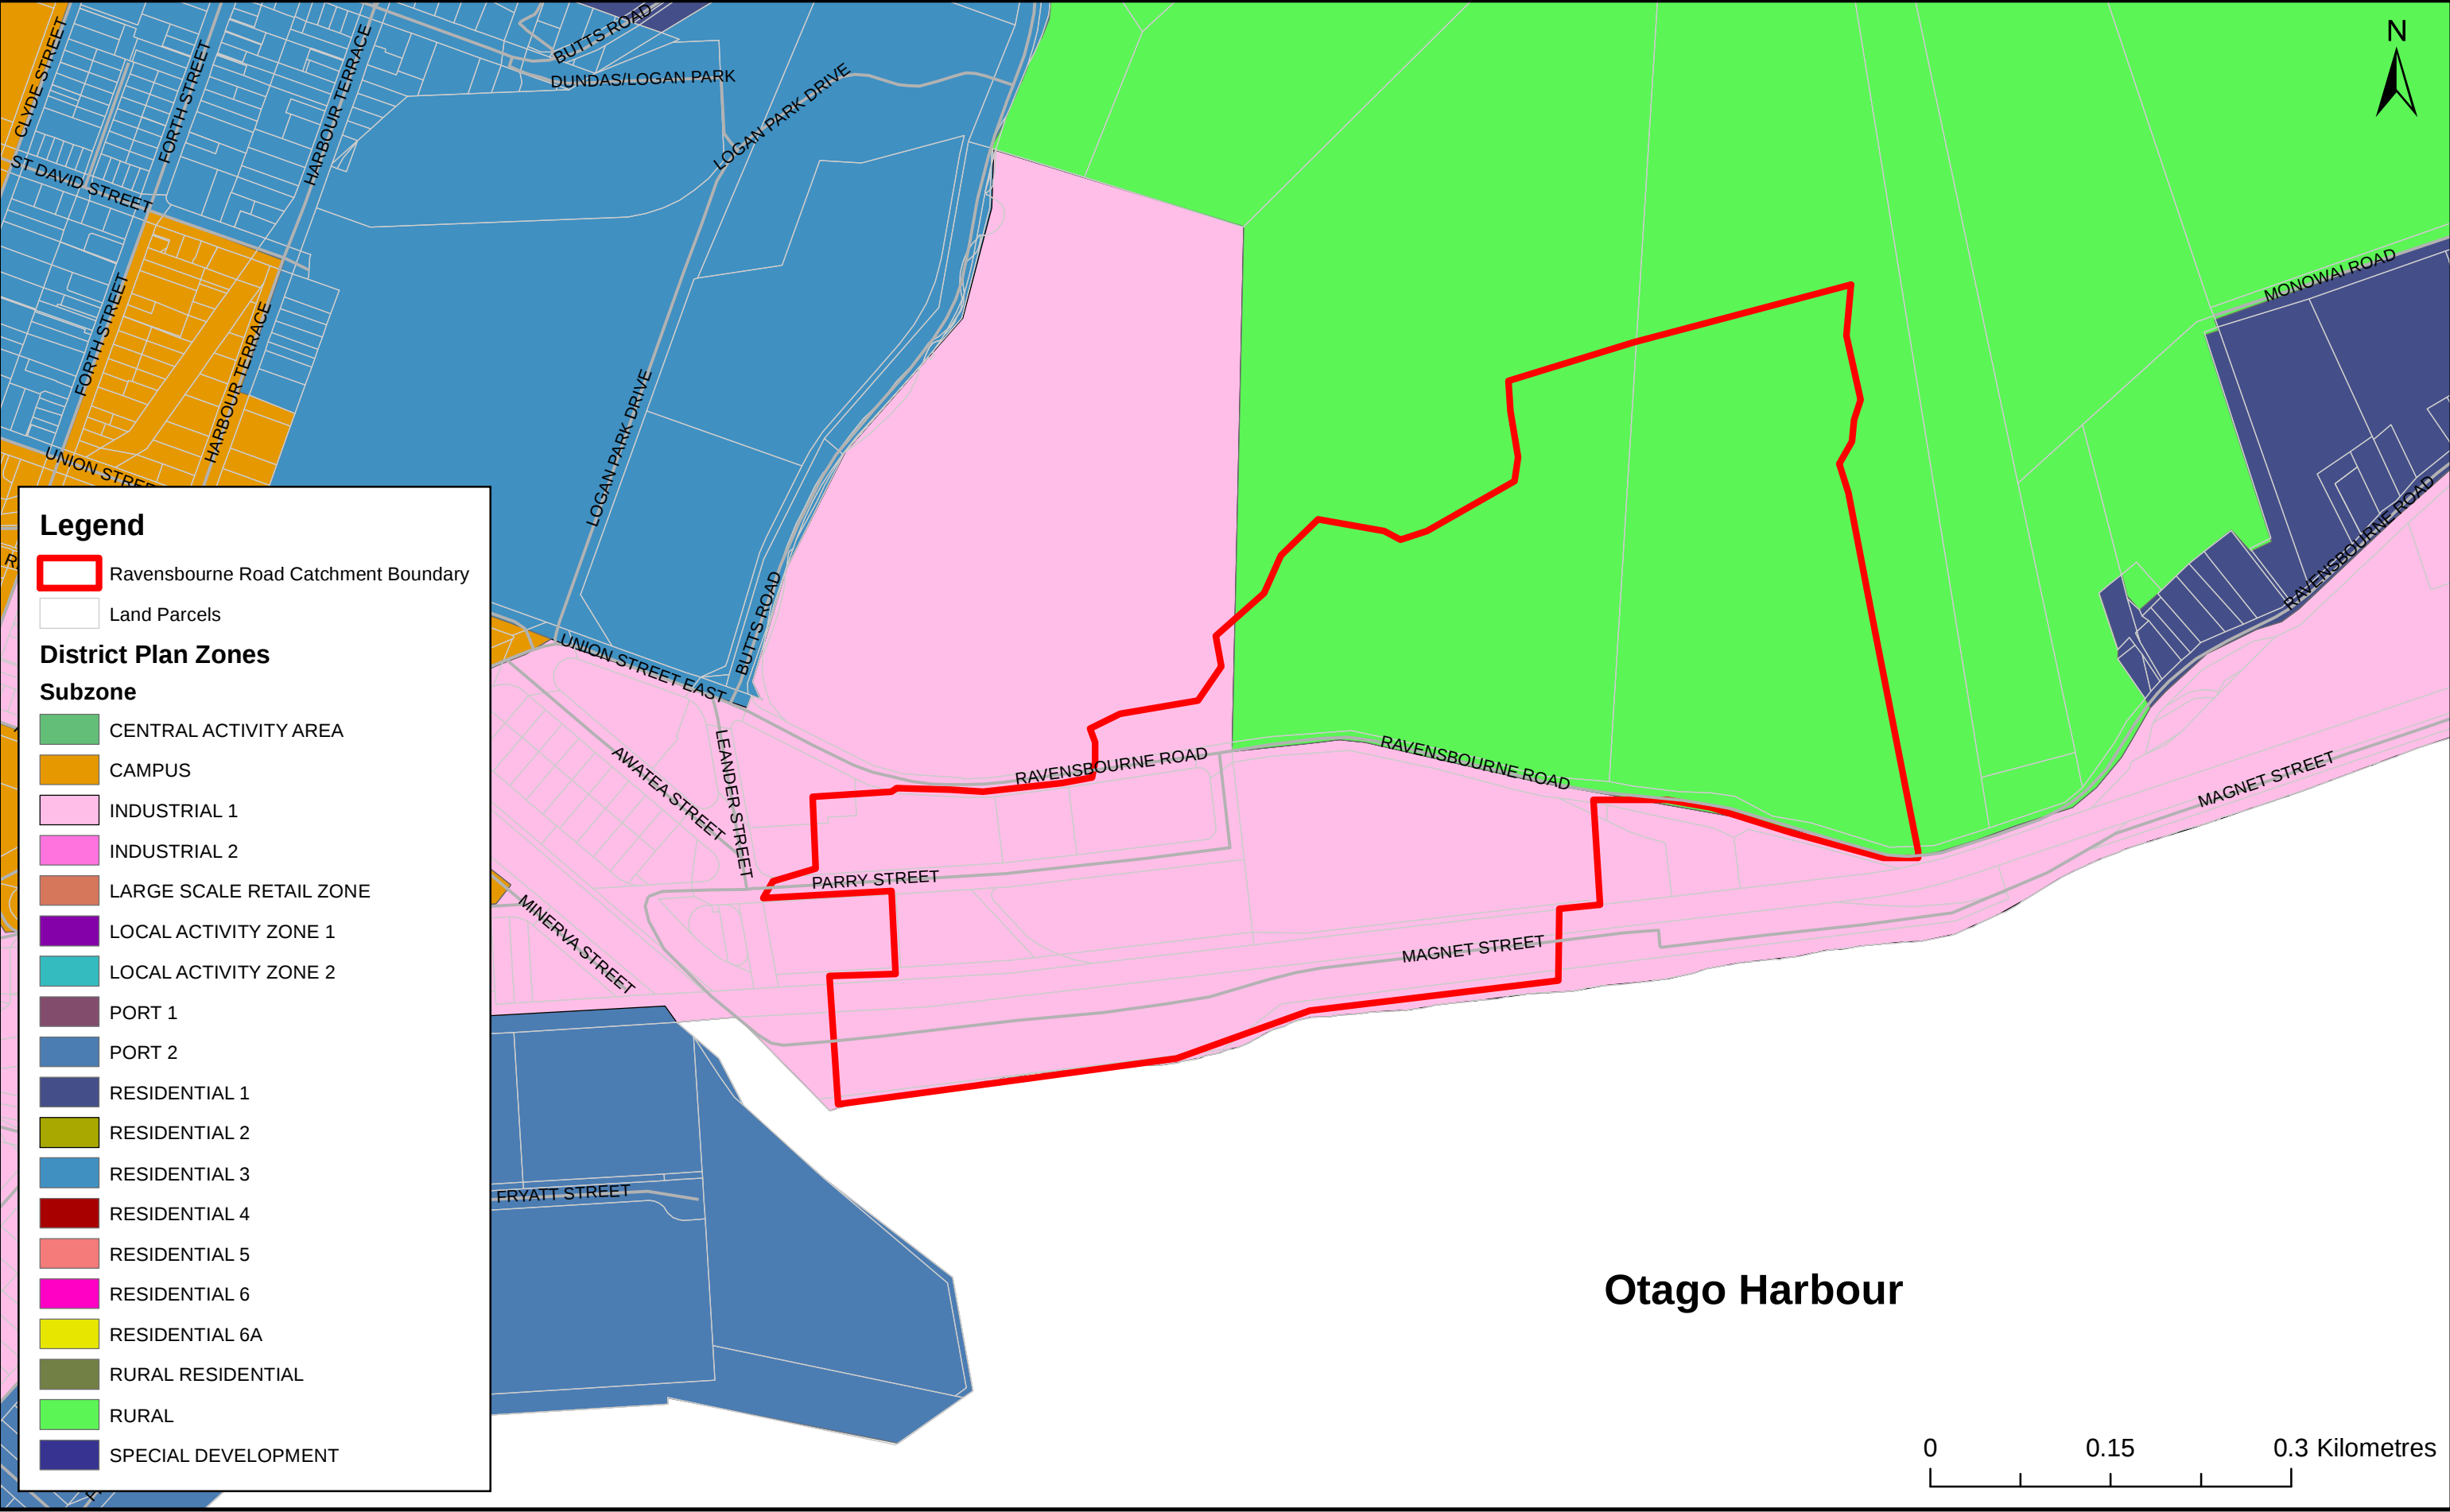

Created with ESRI ArcGIS



Dunedin 3 Waters Strategy

RAVENSBOURNE ROAD INTEGRATED CATCHMENT MANAGEMENT PLAN

Figure 4-4


Ravensbourne Road Catchment Land Use Zones

DISCIPLINE Stormwater	Drawn: KC	Status: Final		
	Checked: HES	Scale: 1:5,000	Plot Date: Sep 2011	
	Approved: SDH	Job. No: 42173227	Map No: Figure 4-4	Revision: -
	Date: Sep 2011			



Legend

- Ravensbourne Road Catchment Boundary
- Consents**
 - Other Consents
 - Land Use Change
 - Building Consent
- Stormwater Network
- Main Roads
- District Plan Designation

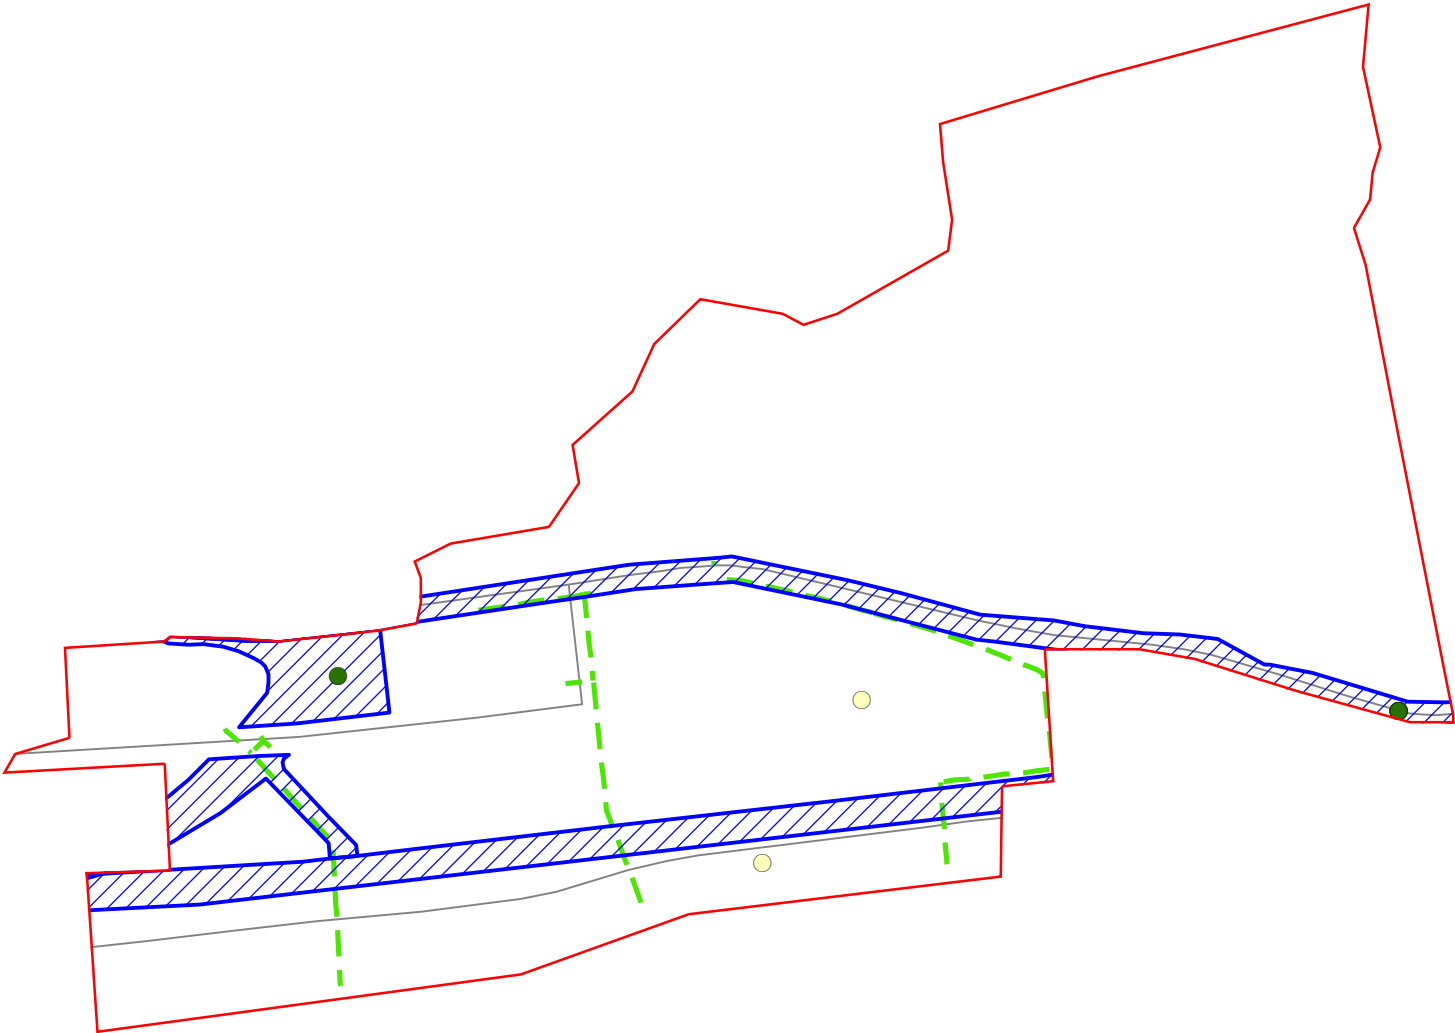

Created with ESRI ArcGIS




Dunedin 3 Waters Strategy

RAVENSBOURNE ROAD INTEGRATED CATCHMENT MANAGEMENT PLAN
Figure 4-5
Ravensbourne Road Catchment Recent Consents and Designations

DISCIPLINE
Stormwater

Drawn:	KC	Status:	Final	
Checked:	HES	Scale:	1:5,000	Plot Date: Sep 2011
Approved:	SDH	Job. No:	42173227	Map No:
Date:	Sep 2011			Revision: -

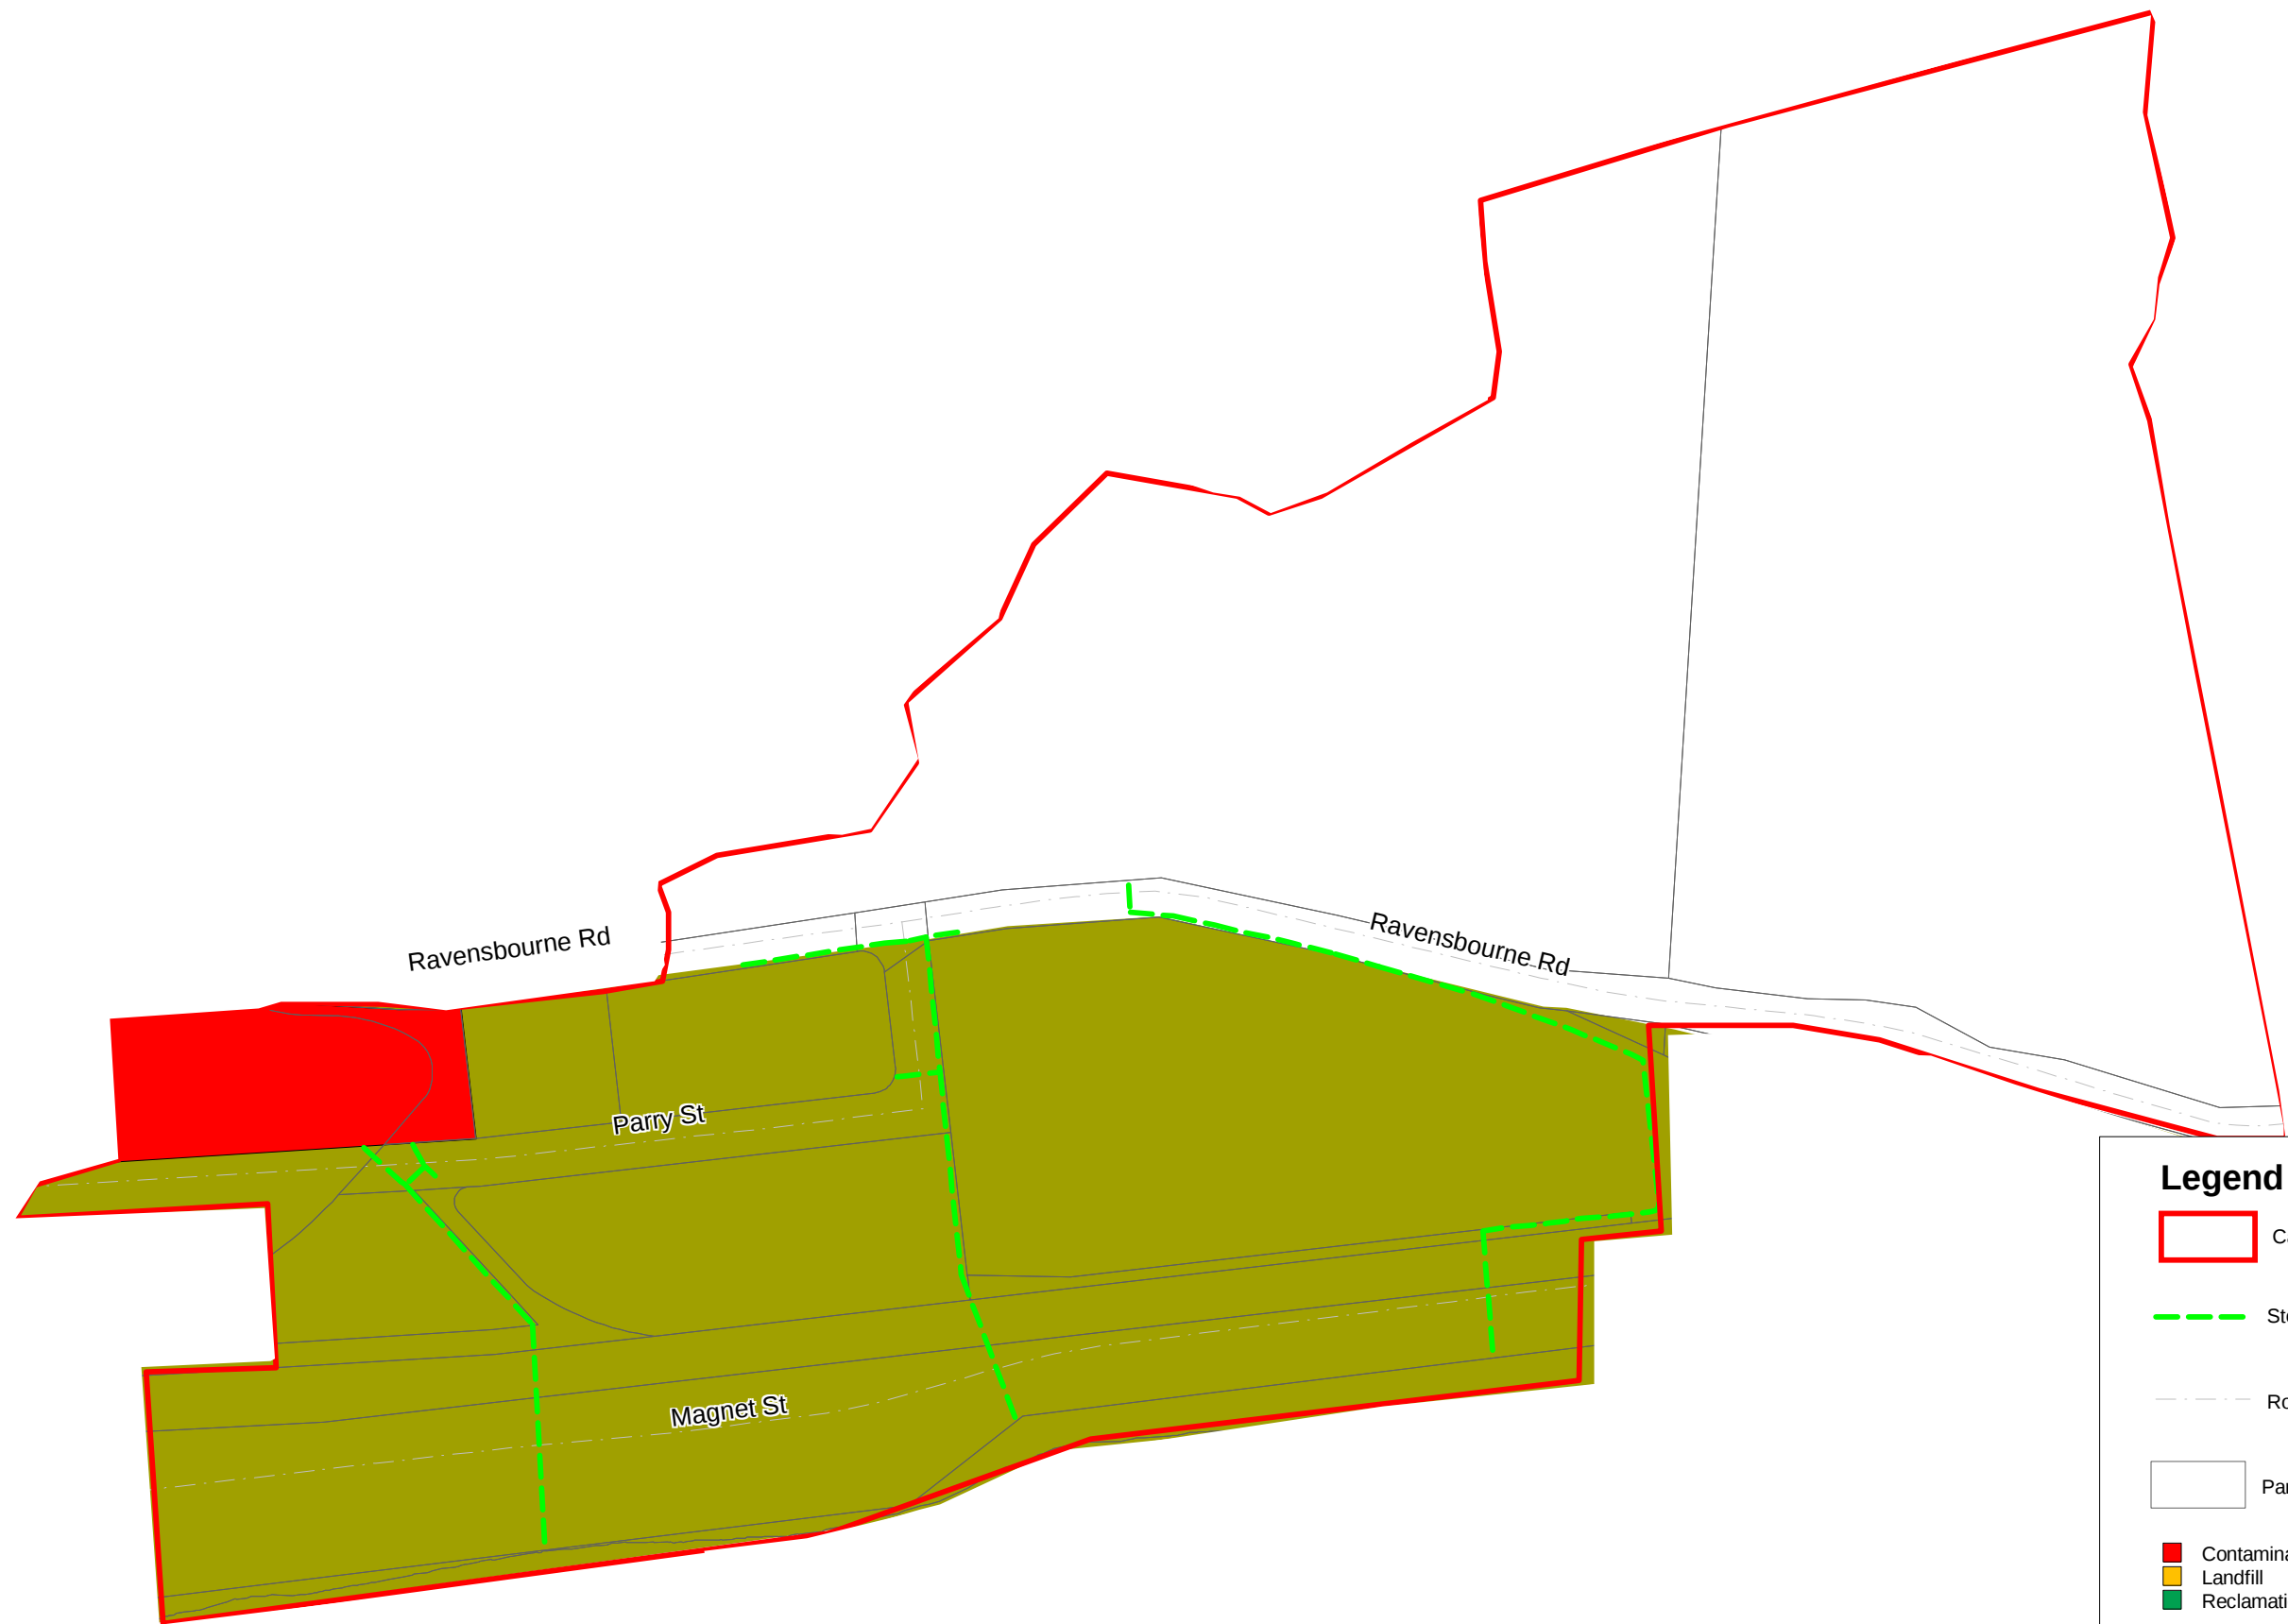

Legend

-  Catchment Boundary
-  Stormwater Network
-  Road
-  Parcel Boundary
-  Contaminated Site
-  Landfill
-  Reclamation
-  Reclaimed Land
-  ORC Contaminated Sites



Dunedin Three Waters Strategy


RAVENSBORNE INTEGRATED CATCHMENT MANAGEMENT PLAN

FIGURE 4-6
CONTAMINATED LAND SITES WITHIN THE CATCHMENT

Discipline:

Stormwater

DESIGNED BY	MG	STATUS	Final	
CHECKED	LB	SCALE	NTS	PLOT DATE November 10
APPROVED	HS	JOB NO.	3-d1040.07	DWG. NO.
DATE	November 10			REVISION

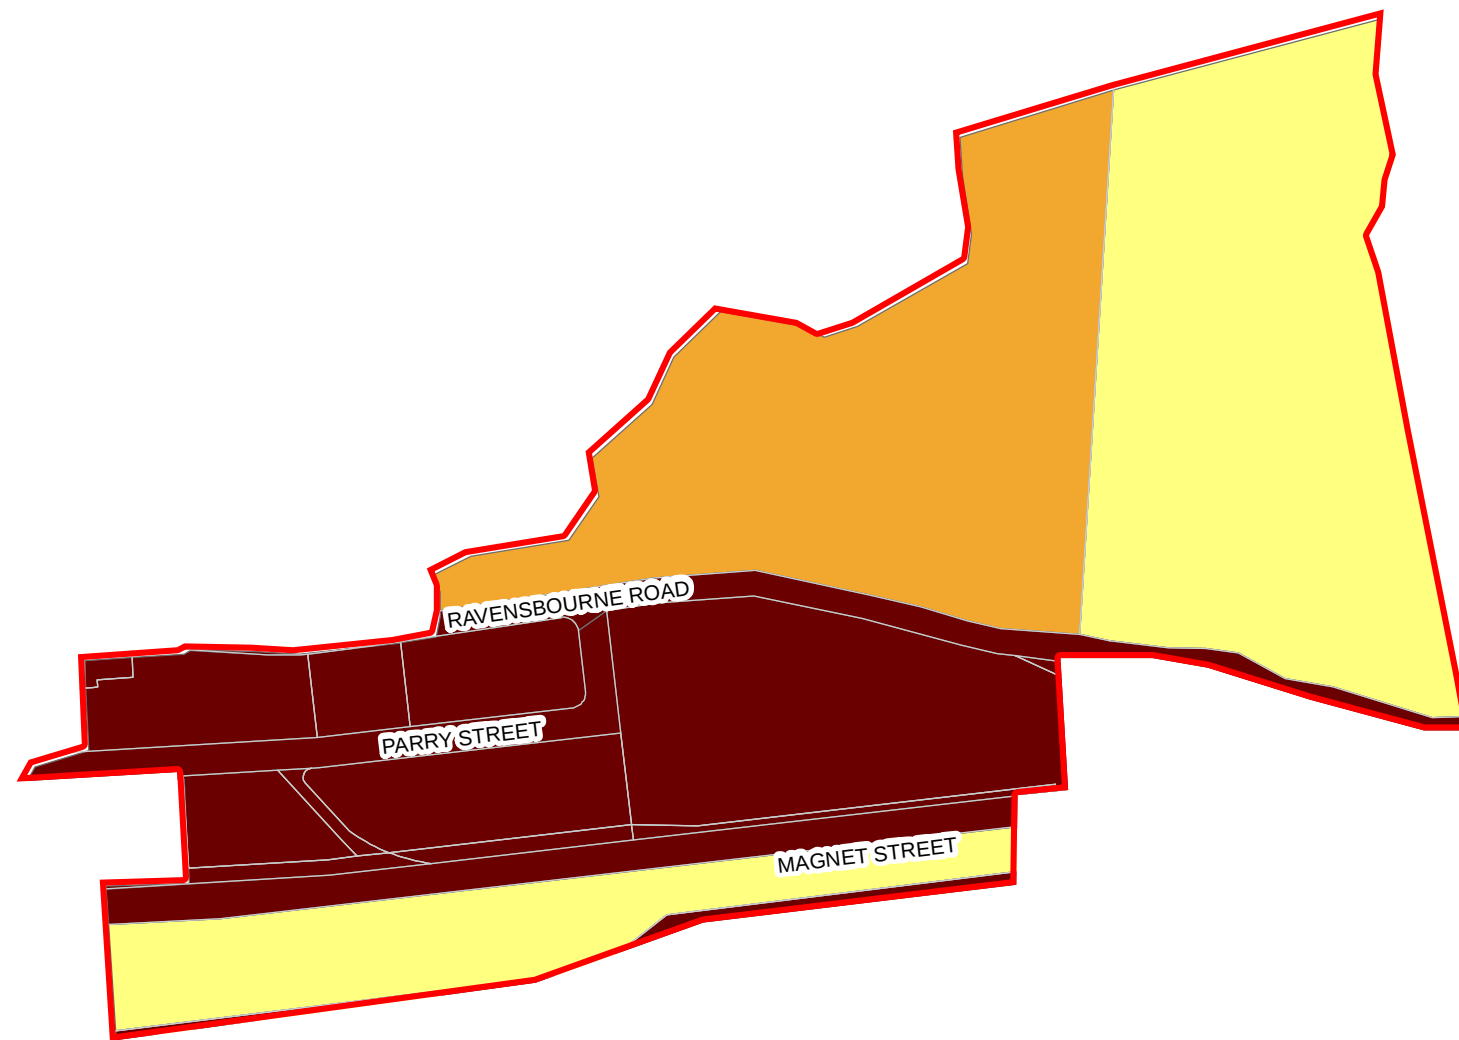

0 0.1 0.2 Kilometres

Legend

Ravensbourne Road Catchment Boundary

Land Parcels

Current Land Use Imperviousness

Impervious (%)

0.0 - 20


20.1 - 40



40.1 - 60

60.1 - 80

80.1 - 100

Drawn: KC	Status: Final		
Checked: HES	Scale: 1:5,000	Plot Date: Sep 2011	
Approved: SDH	Job. No: 42173227	Map No: Figure 4-7	Revision: -
Date: Sep 2011			

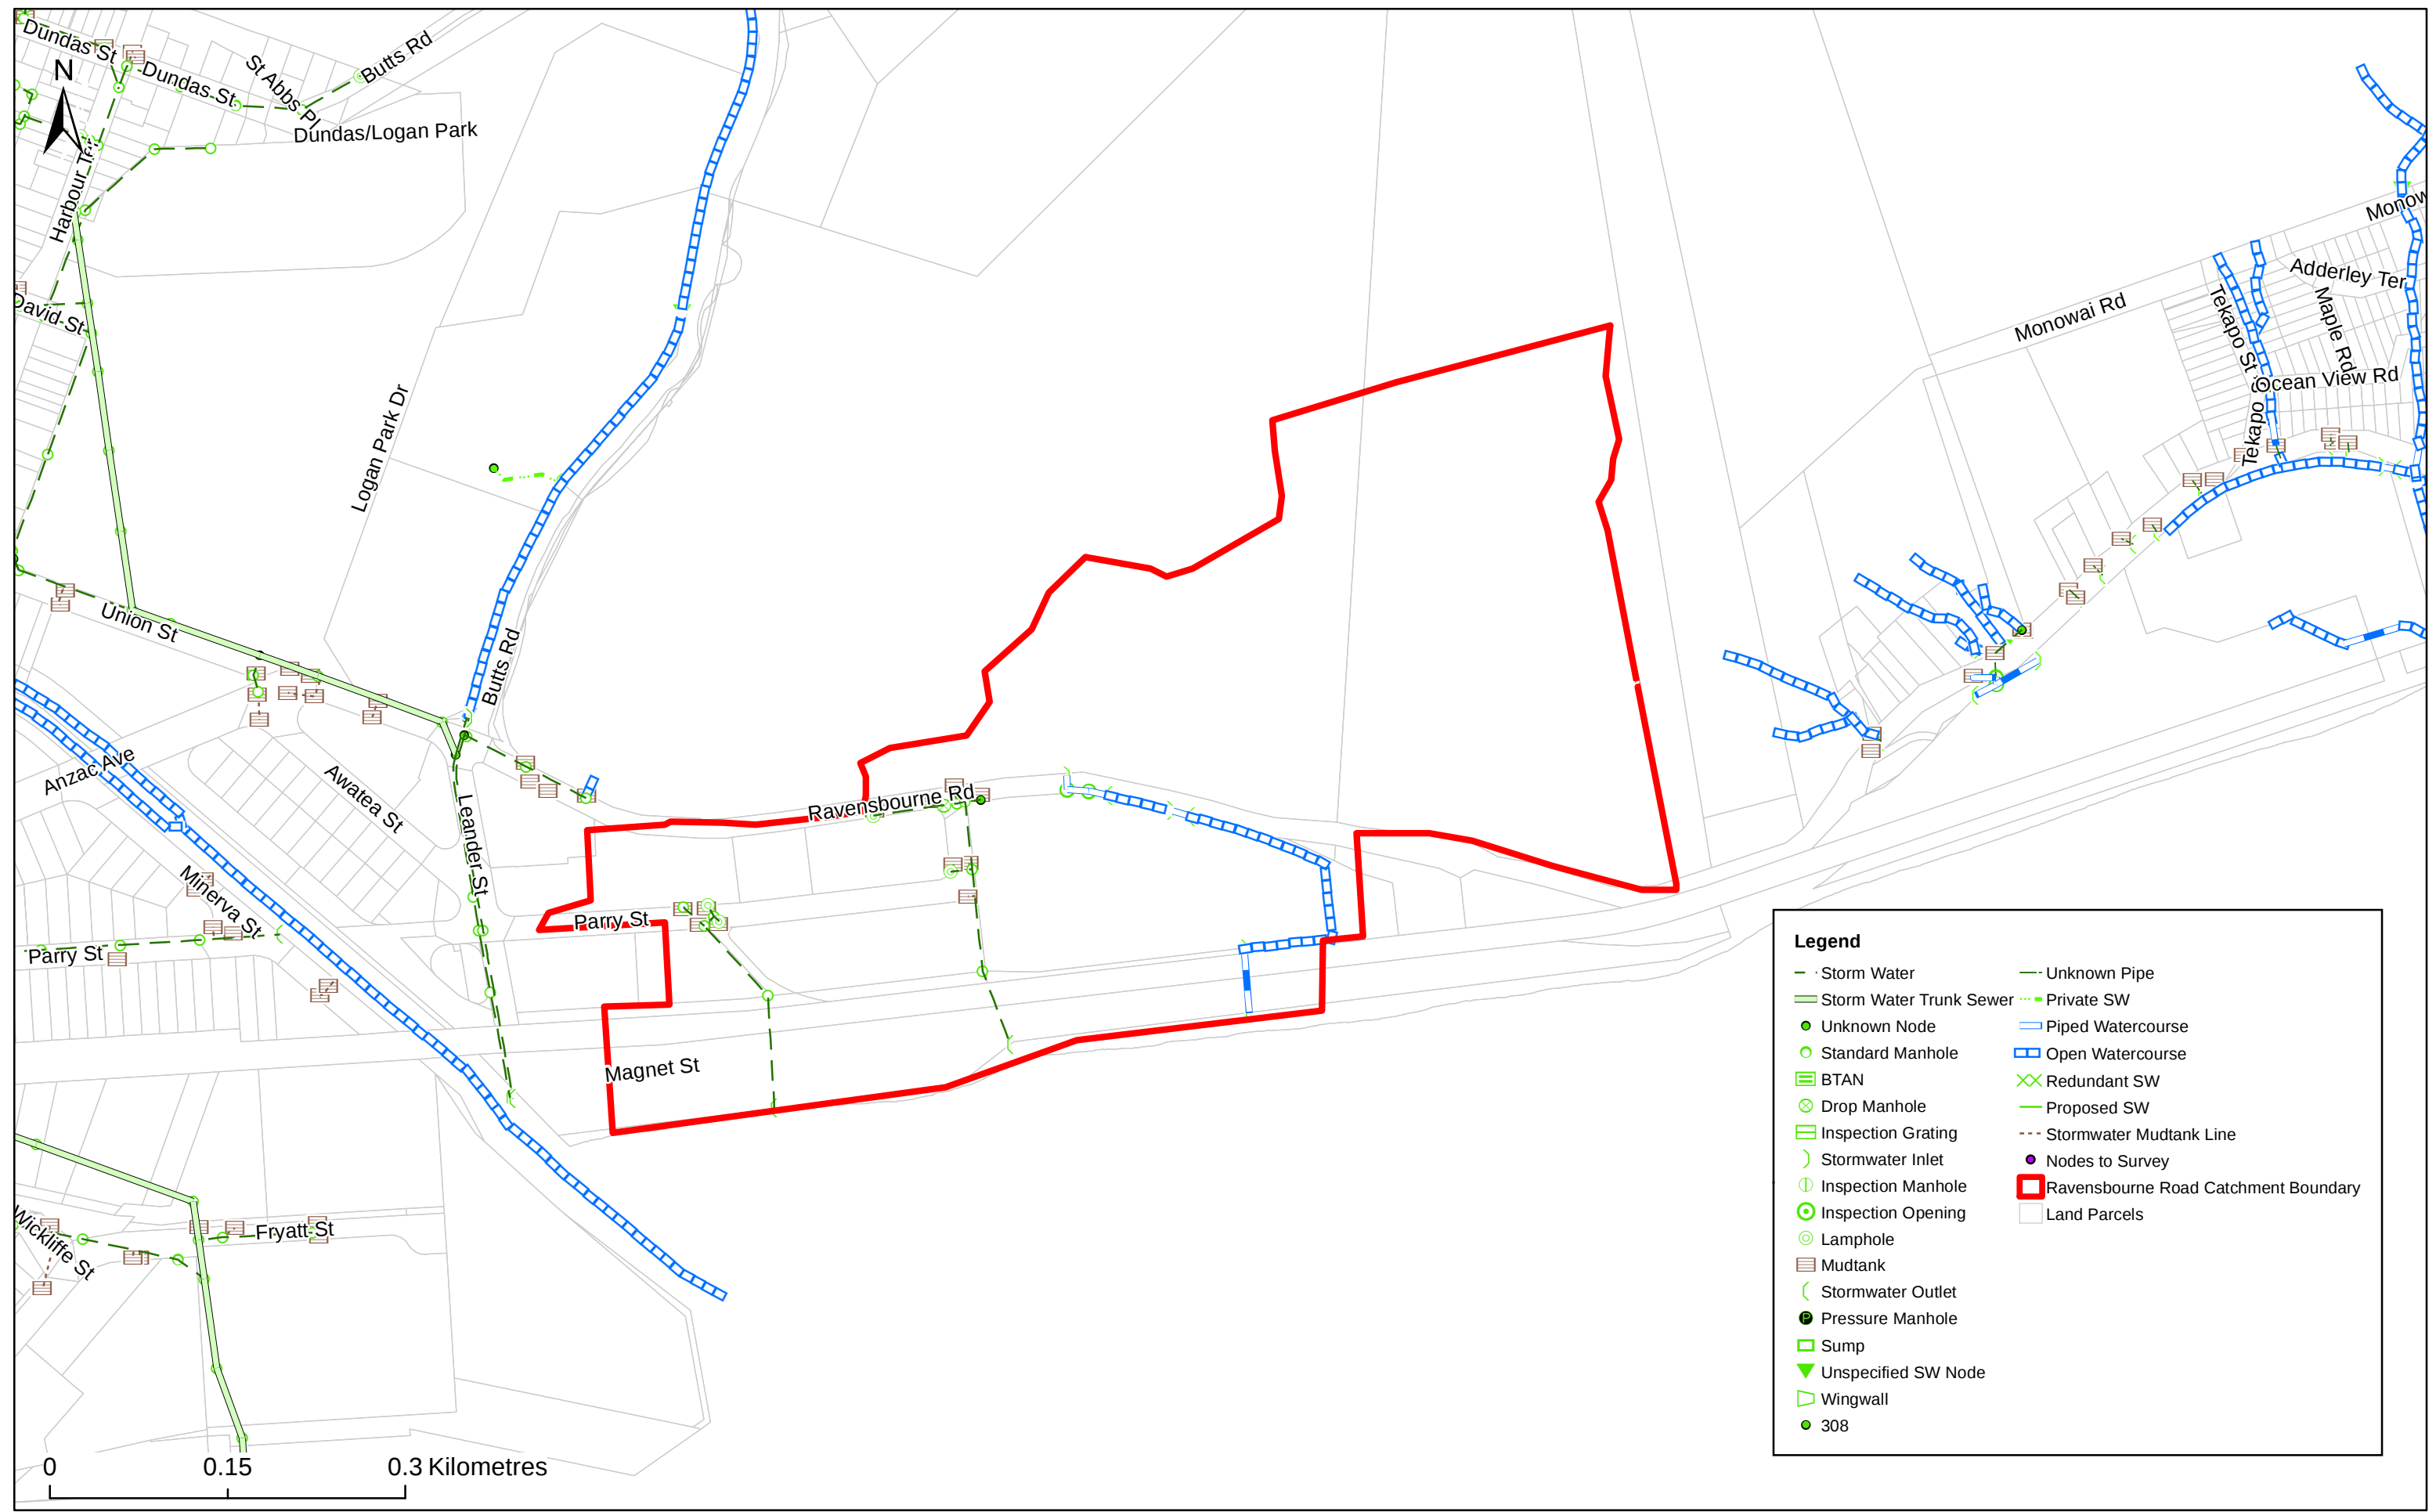

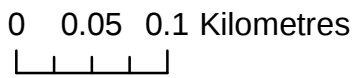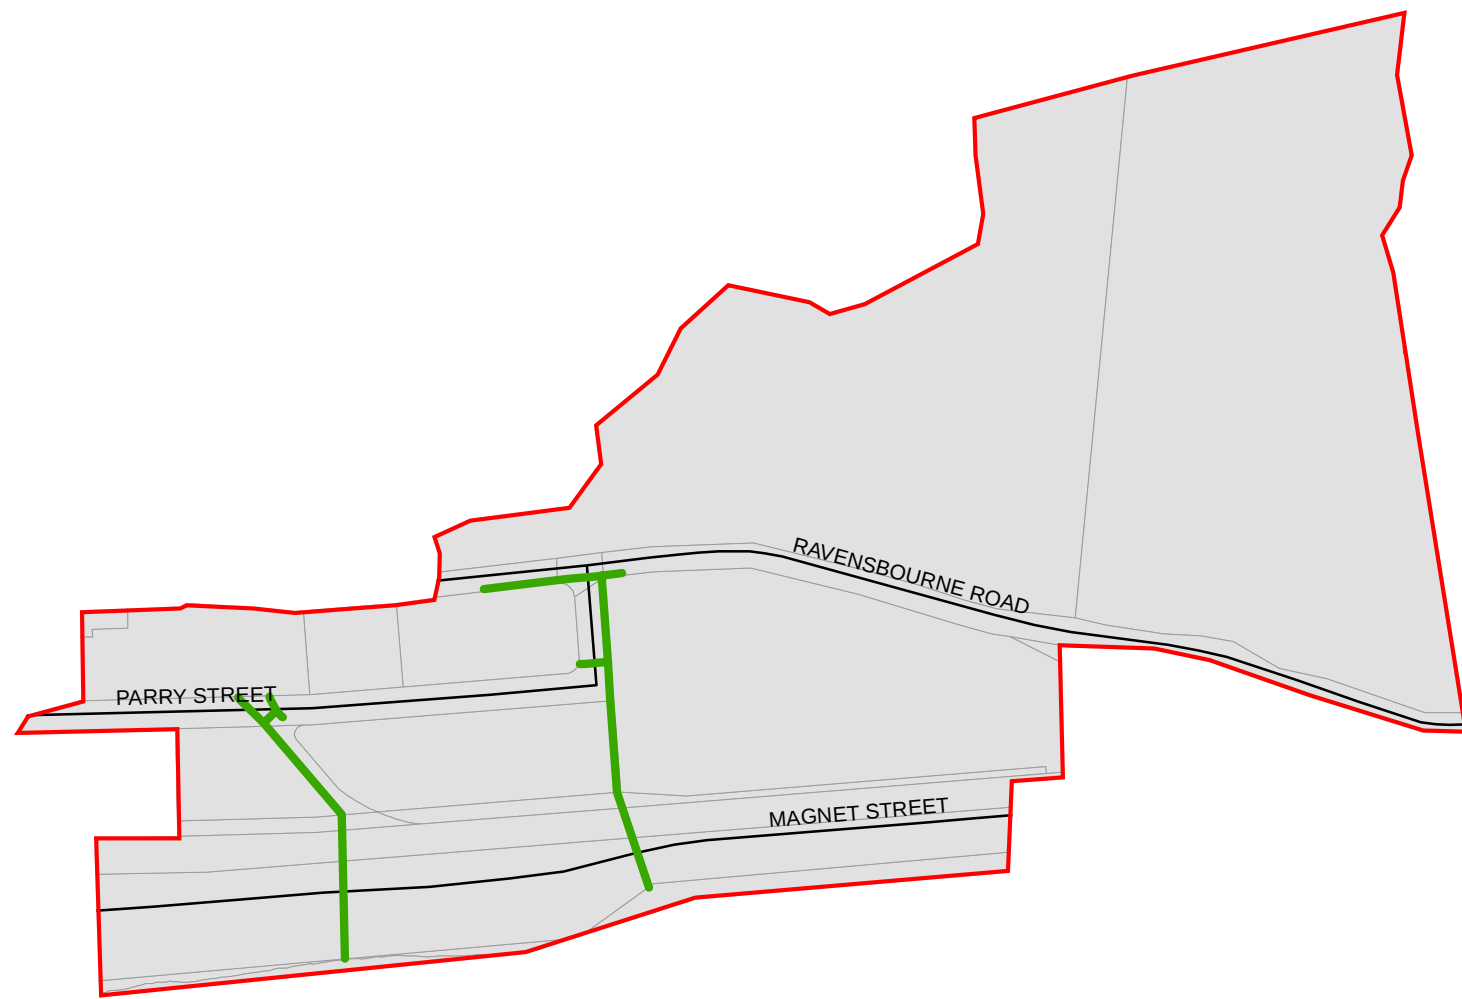

Legend

Ravensbourne Road Catchment Boundary

Land Parcels

Pipe Renewal

Installation Year

Installed Before 1900

Installed 1901 - 1920

Installed 1921 - 1940

Installed 1941 - 1960

Installed 1961 - 1980

Installed 1981 - 2000

Installed 2001 - 2010

Coastline

Legend

Stormwater Criticality

Total Criticality Score

1

2

3

Ravensbourne Catchment Boundary

Social Minor Location


Social Major Location

Economic Minor Location

Environmental Major Location

Cultural Location

Economic Major Location

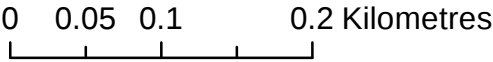

Created with ESRI ArcGIS



Dunedin 3 Waters Strategy

RAVENSBOURNE ROAD INTEGRATED CATCHMENT MANAGEMENT PLAN

Figure 4-10

Ravensbourne Road Catchment Stormwater Network Criticality

DISCIPLINE
Stormwater

Drawn: SEW	Status: Final		
Checked: HS	Scale: 1:5,000	Plot Date: Sep 2011	
Approved: SDH	Job. No:	Map No:	Revision:
Date: Sep 2011	42173227	Figure 4-10	-

Ravensbourne Road Catchment Boundary

Land Parcels

Wastewater Complaints

Year

2006

2007

2008

2009

2010

Exact Address Known (Full Address)

Problem Description

Foul Drain - Boundary Trap Overflow

Foul Sewer - Blocked

Foul Sewer - Broken

Foul Sewer - Collapsed

Foul Sewer - Complaint - Service Other

Foul Sewer - Drain Gully Trap Overflow

Foul Sewer - Overflowing

Foul Sewer - Problem, Other

Foul Sewer - Lamphole Overflowing

Foul Sewer - Manhole Overflowing

Foul Sewer - Overflowing Inside My House

Foul Sewer - Pump Station Overflowing

Exact Address Unknown (Road Name Only)

Problem Description

FOUL DRAIN - BOUNDARY TRAP OVERFLOW

FOUL SEWER - BLOCKED

FOUL SEWER - BROKEN

FOUL SEWER - COLLAPSED

FOUL SEWER - COMPLAINT - SERVICE OTHER

FOUL SEWER - DRAIN GULLY TRAP OVERFLOW

FOUL SEWER - OVERFLOWING

FOUL SEWER - PROBLEM OTHER

FOUL SEWER MANHOLE - OVERFLOWING

FOUL SEWER PUMP STATION - OVERFLOWING

The map displays the Ravensbourne Road catchment area, outlined in red. Land parcels are shown as light grey polygons. Wastewater flooding complaints are indicated by colored symbols: green for boundary trap overflows, blue for blocked sewers, red for broken sewers, orange for collapsed sewers, yellow for service other complaints, purple for drain gully trap overflows, dark blue for overflowing sewers, light purple for problem/other issues, light orange for lamphole overflows, teal for manhole overflows, pink for house overflows, and light yellow for pump station overflows. The map also shows the layout of Ravensbourne Road and Parry Street.

A scale bar indicating distances in kilometres. The bar is marked with 0, 0.125, and 0.25 Kilometres.



DUNEDIN CITY
COUNCIL



OPUS



URS

Dunedin Three Waters Strategy

RAVENSBOURNE ROAD INTEGRATED CATCHMENT MANAGEMENT PLAN

Figure 4-11

Ravensbourne Road Wastewater Flooding Complaints


DISCIPLINE

Stormwater

Drawn: KC	Status: Final		
Checked: HES	Scale: 1:5,000	Plot Date: Sep 2011	
Approved: SDH	Job. No: 42173227	Map No: Figure 4-11	Revision: -
Date: Sep 2011			

© Document copyright of URS New Zealand Limited and may only be used for its intended purpose.

T:\Jobs\42173227\GIS\FIGURES\Ravensbourne\Wastewater Flood Complaints.mxd Original Size A3

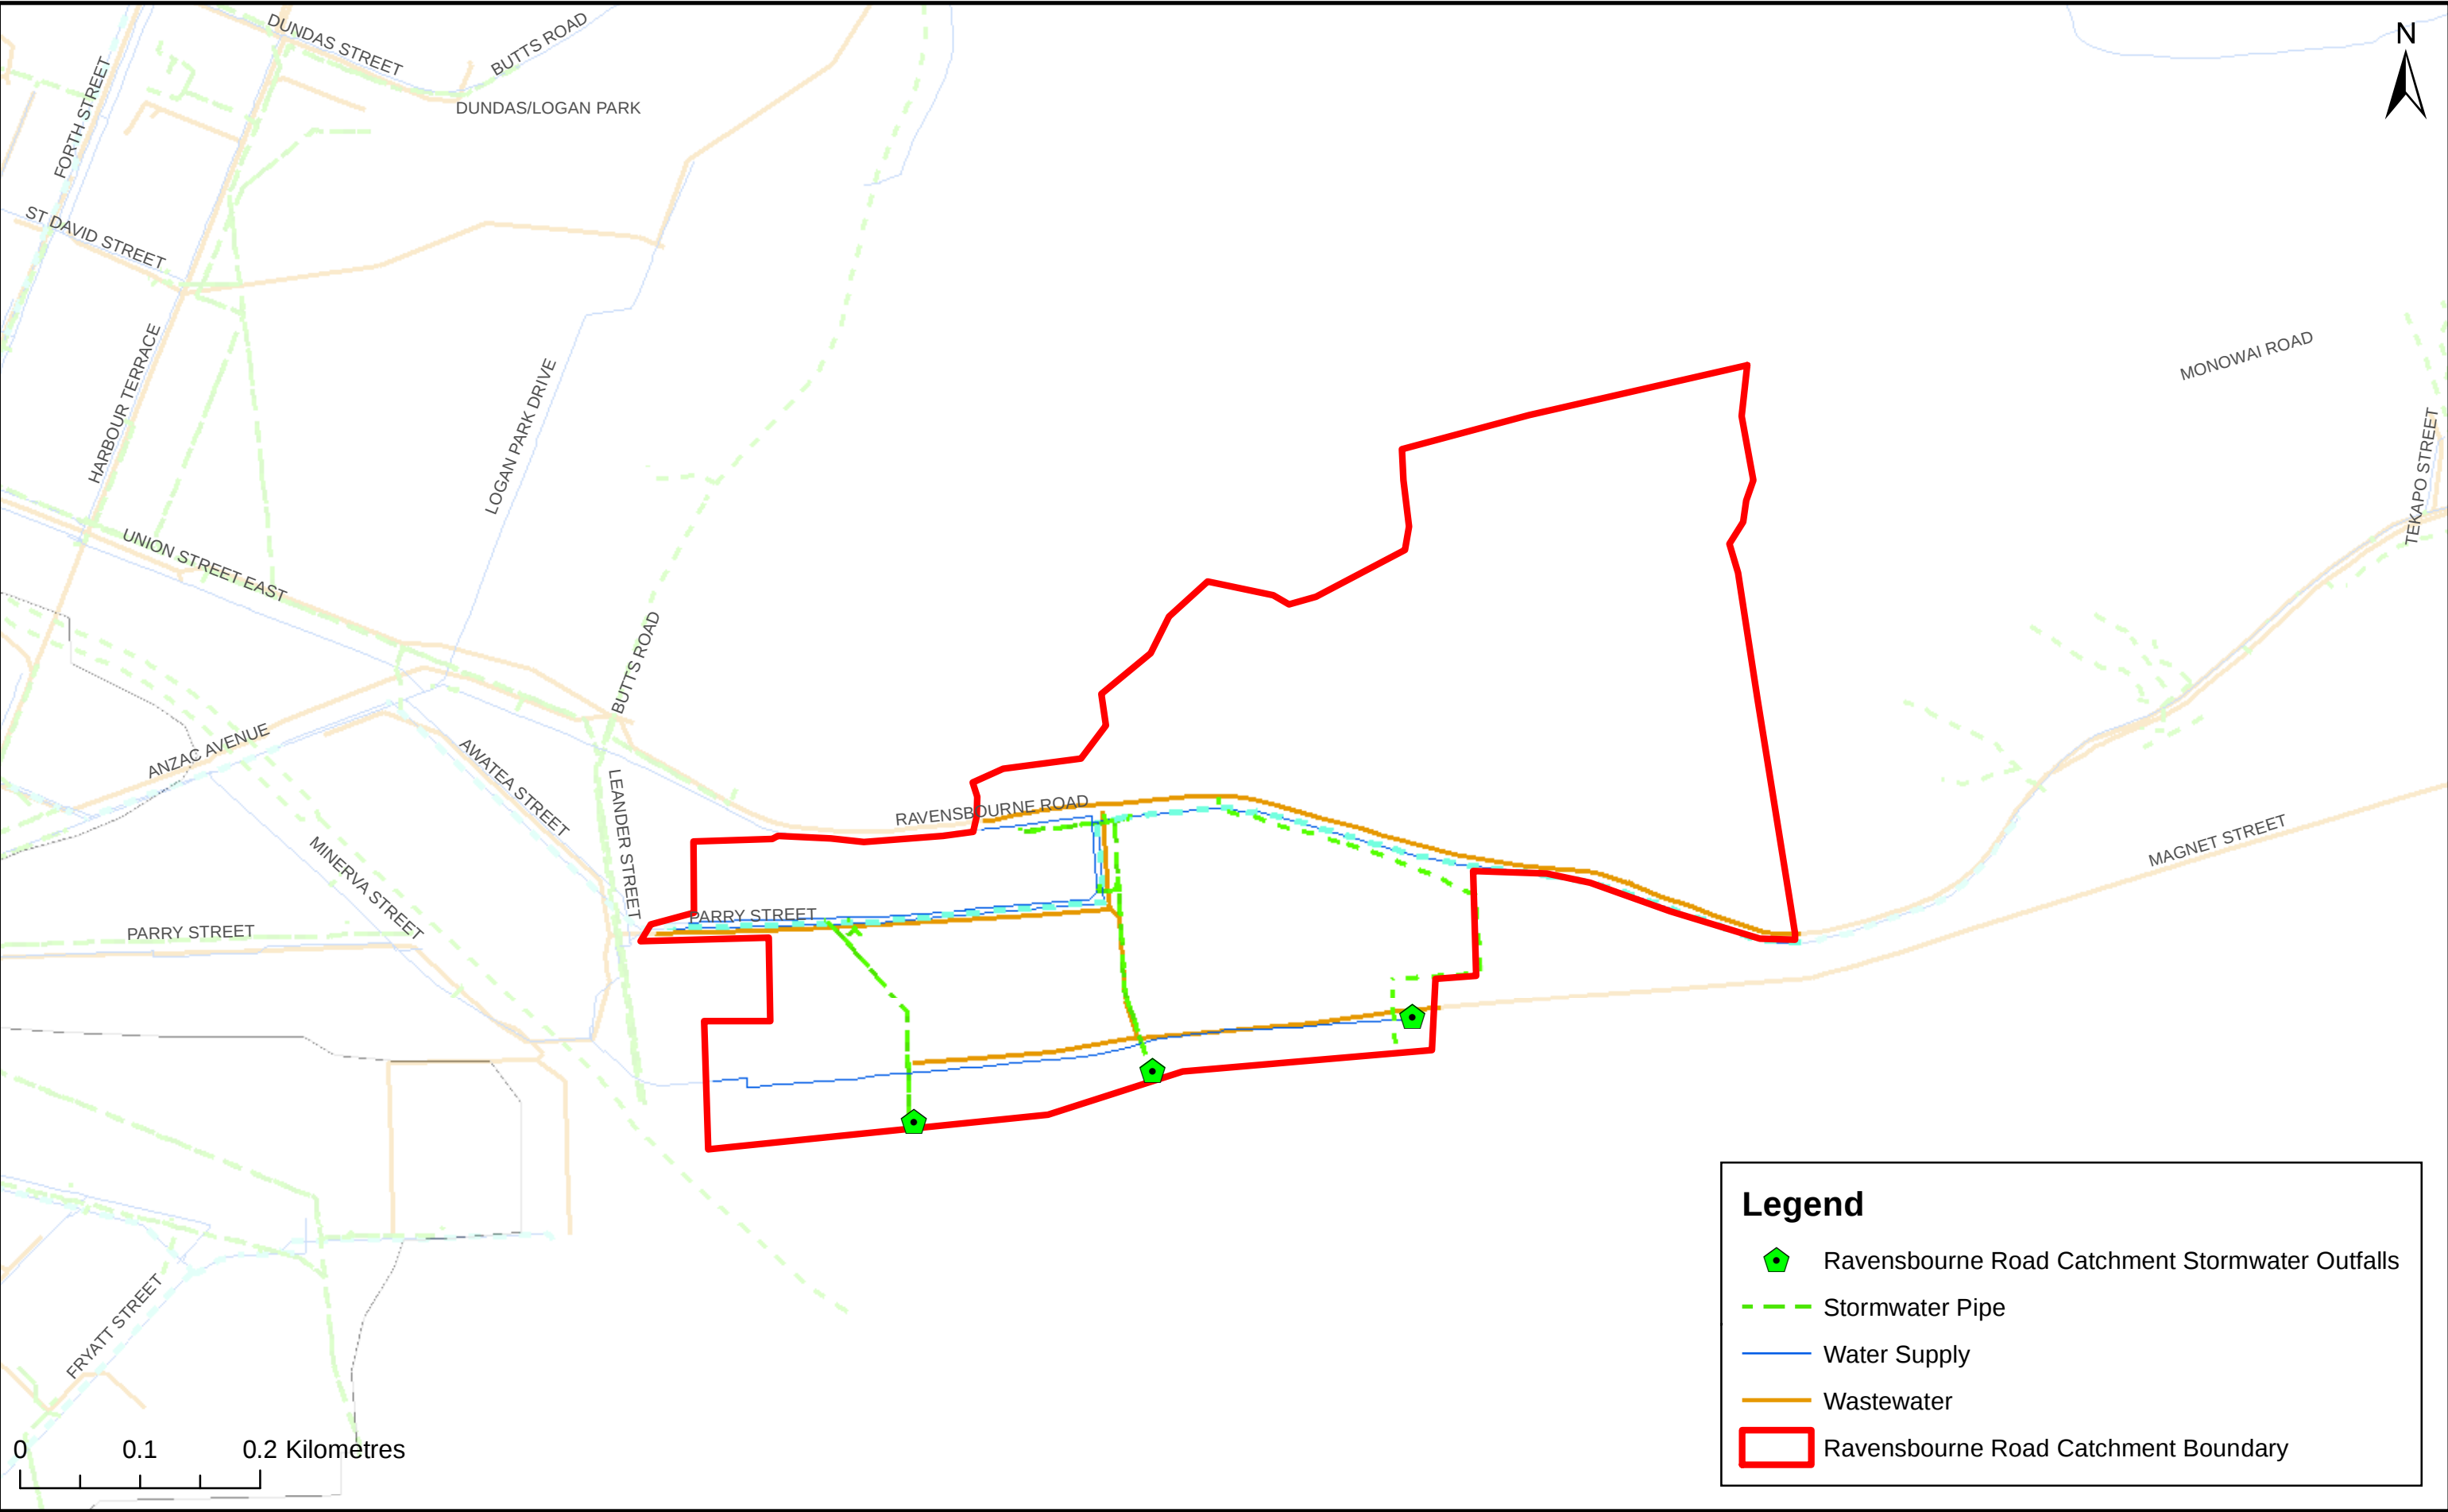

Dunedin 3 Waters Strategy

RAVENSBOURNE ROAD INTEGRATED CATCHMENT MANAGEMENT PLAN


Figure 4-12


Ravensbourne Road Catchment Three Waters Network

DISCIPLINE

Stormwater

Drawn:	KC	Status:	Final	
Checked:	HES	Scale:	1:5,000	Plot Date: Sep 2011
Approved:	SDH	Job. No:	42173227	Map No:
Date:	Sep 2011			Figure 4-12
				Revision: -

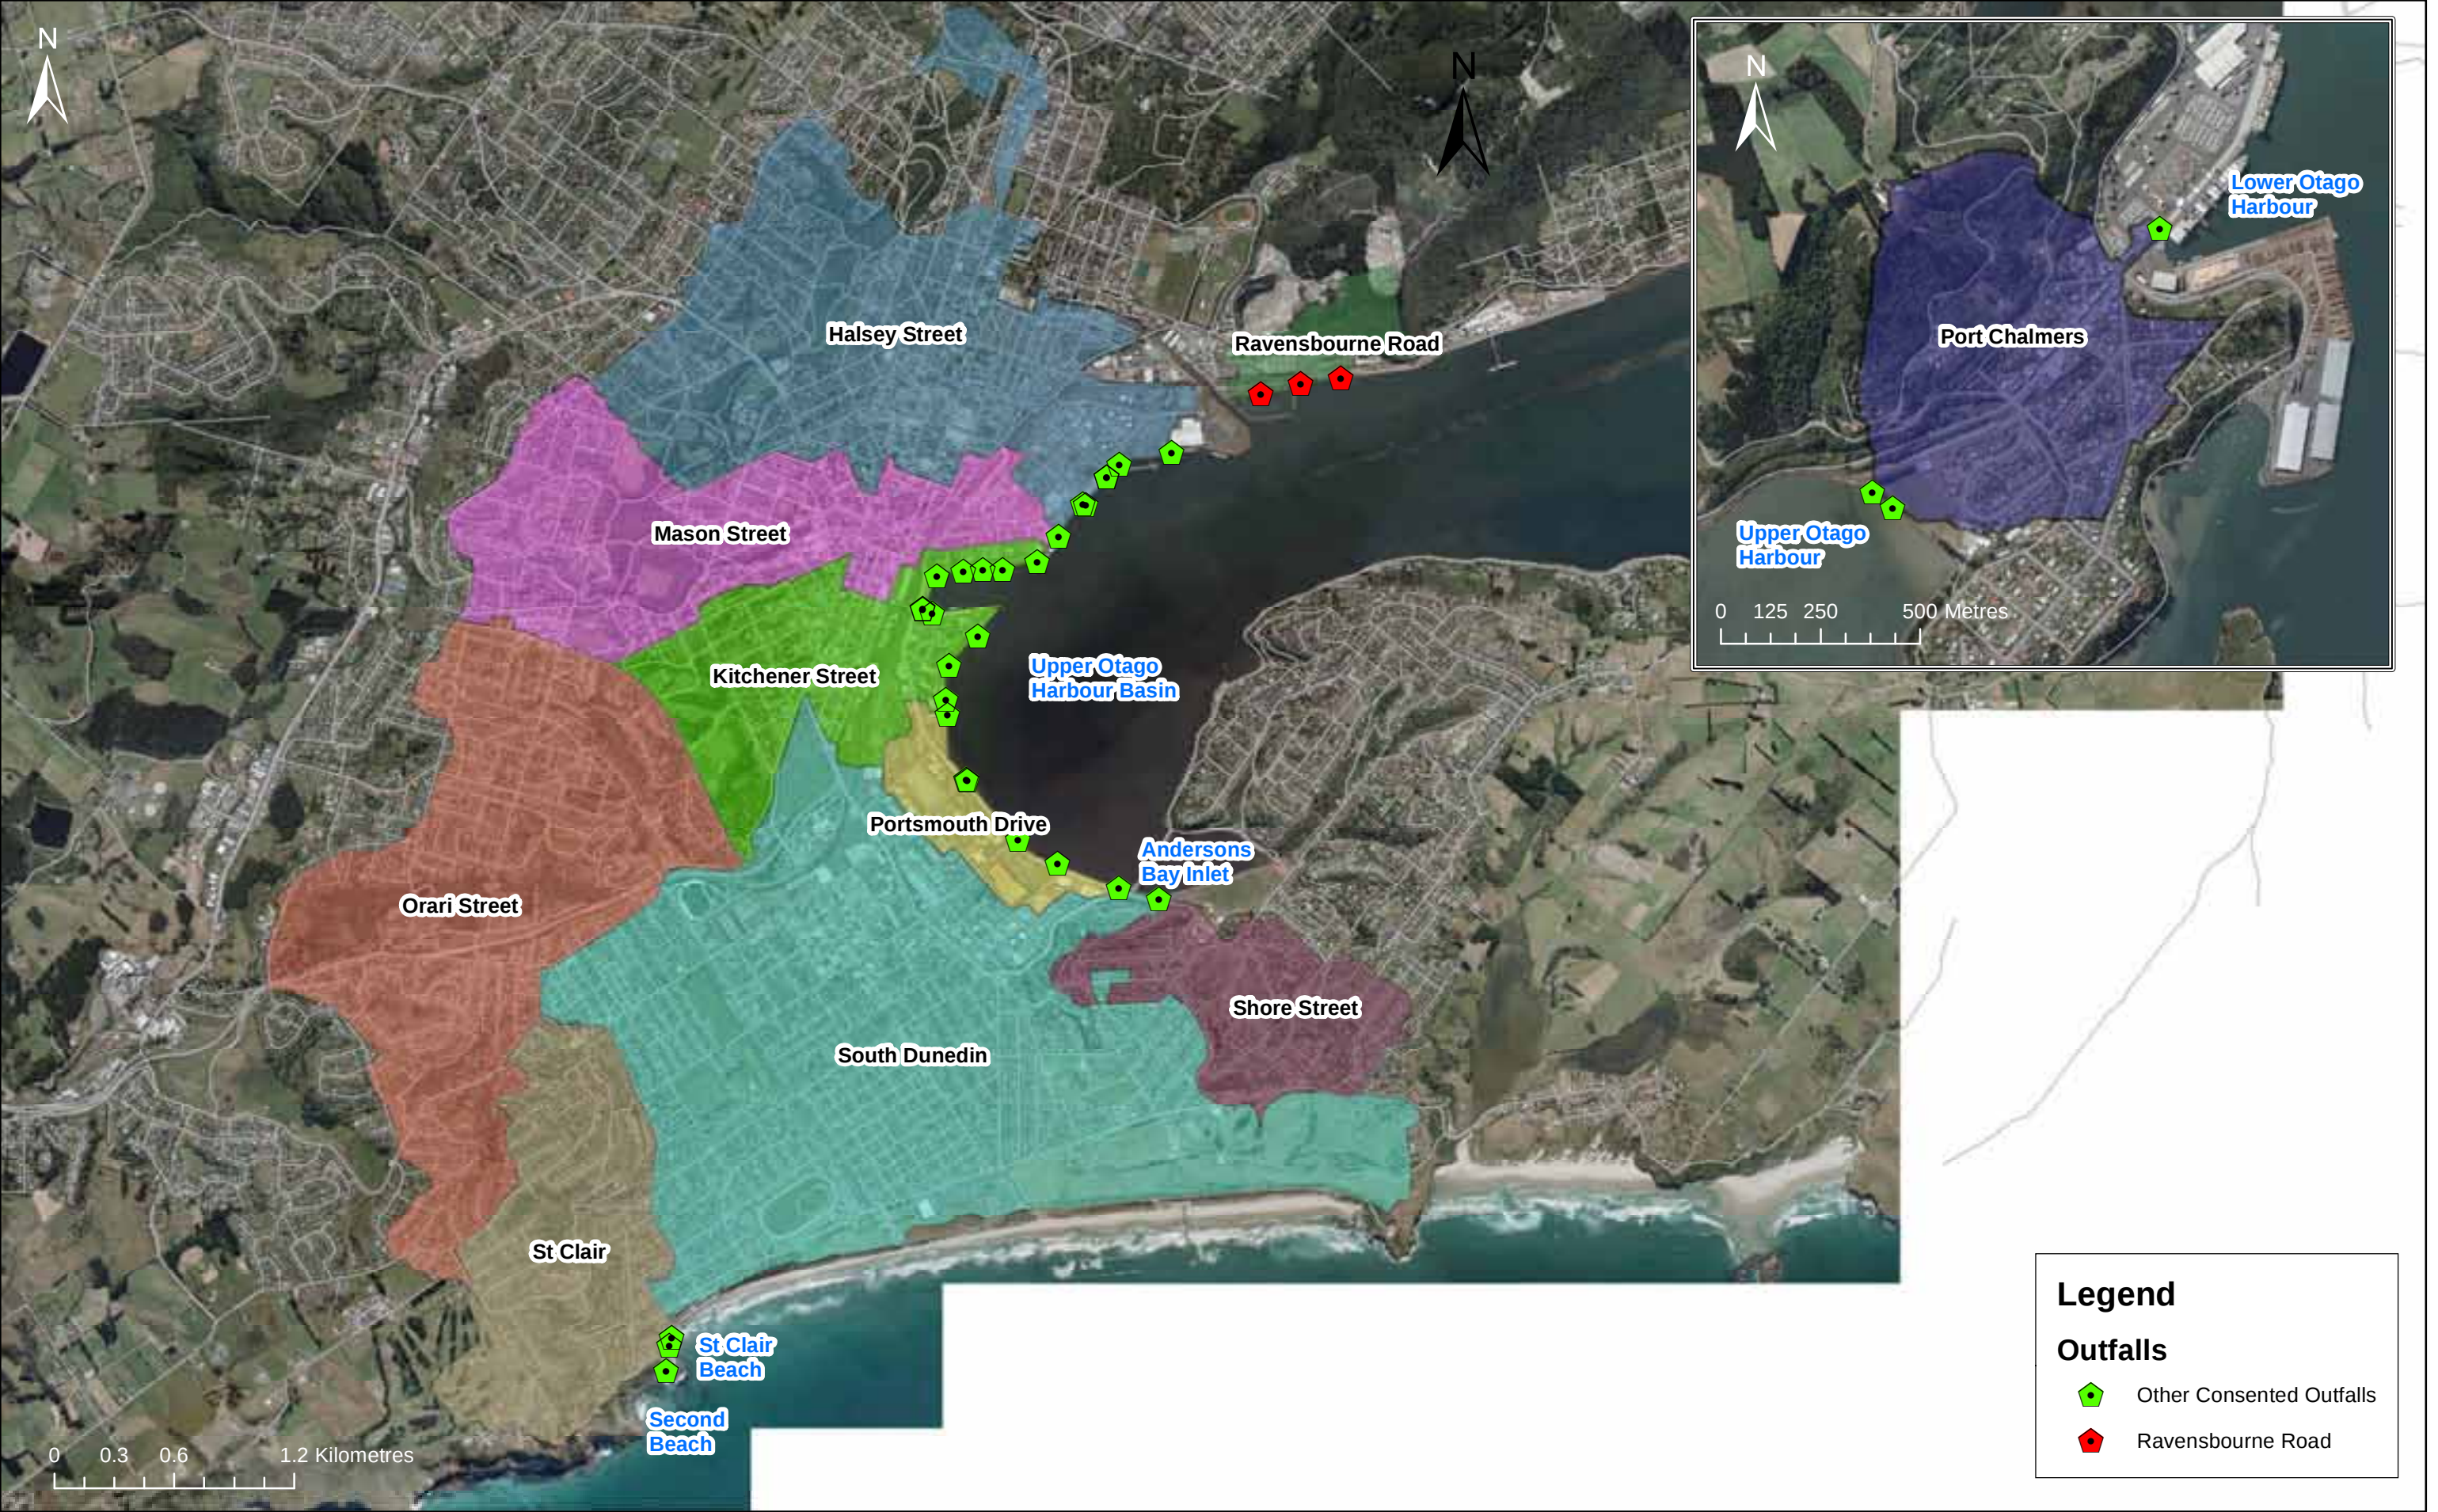

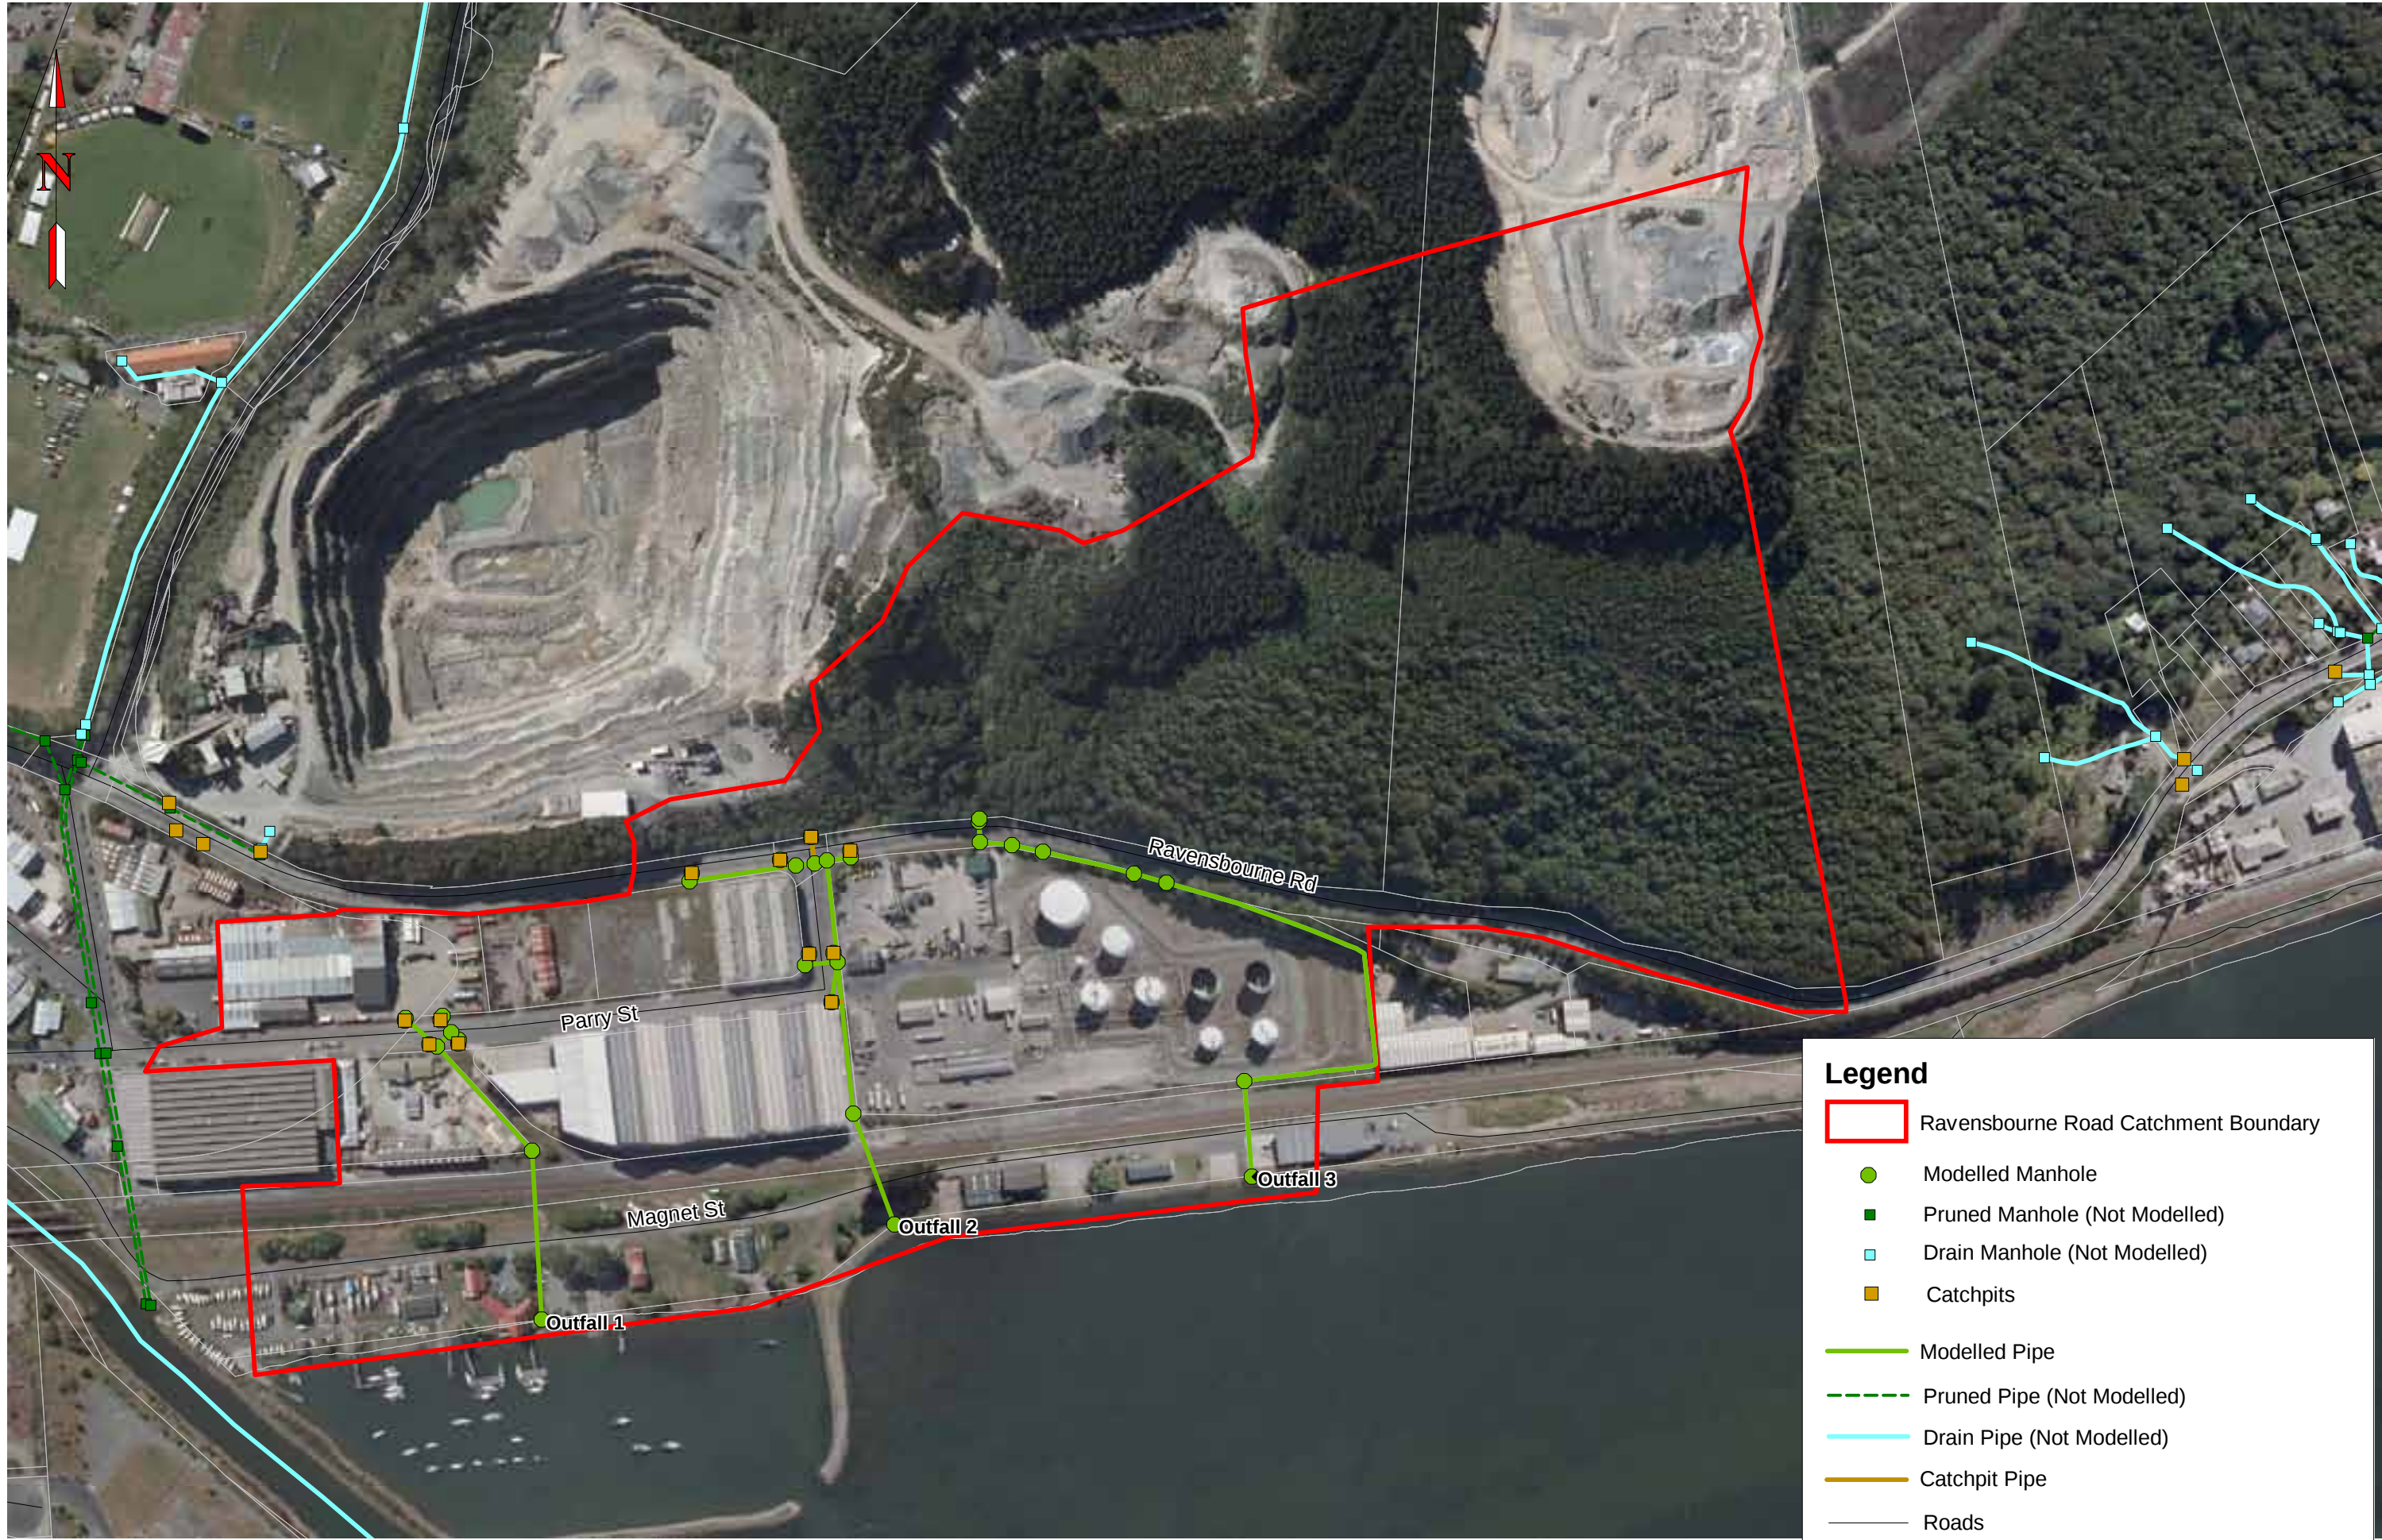

Legend

Ravensbourne Road Catchment Boundary

Modelled Manhole

Pruned Manhole (Not Modelled)

Drain Manhole (Not Modelled)

Catchpits


Modelled Pipe

Pruned Pipe (Not Modelled)

Drain Pipe (Not Modelled)

Catchpit Pipe

Roads

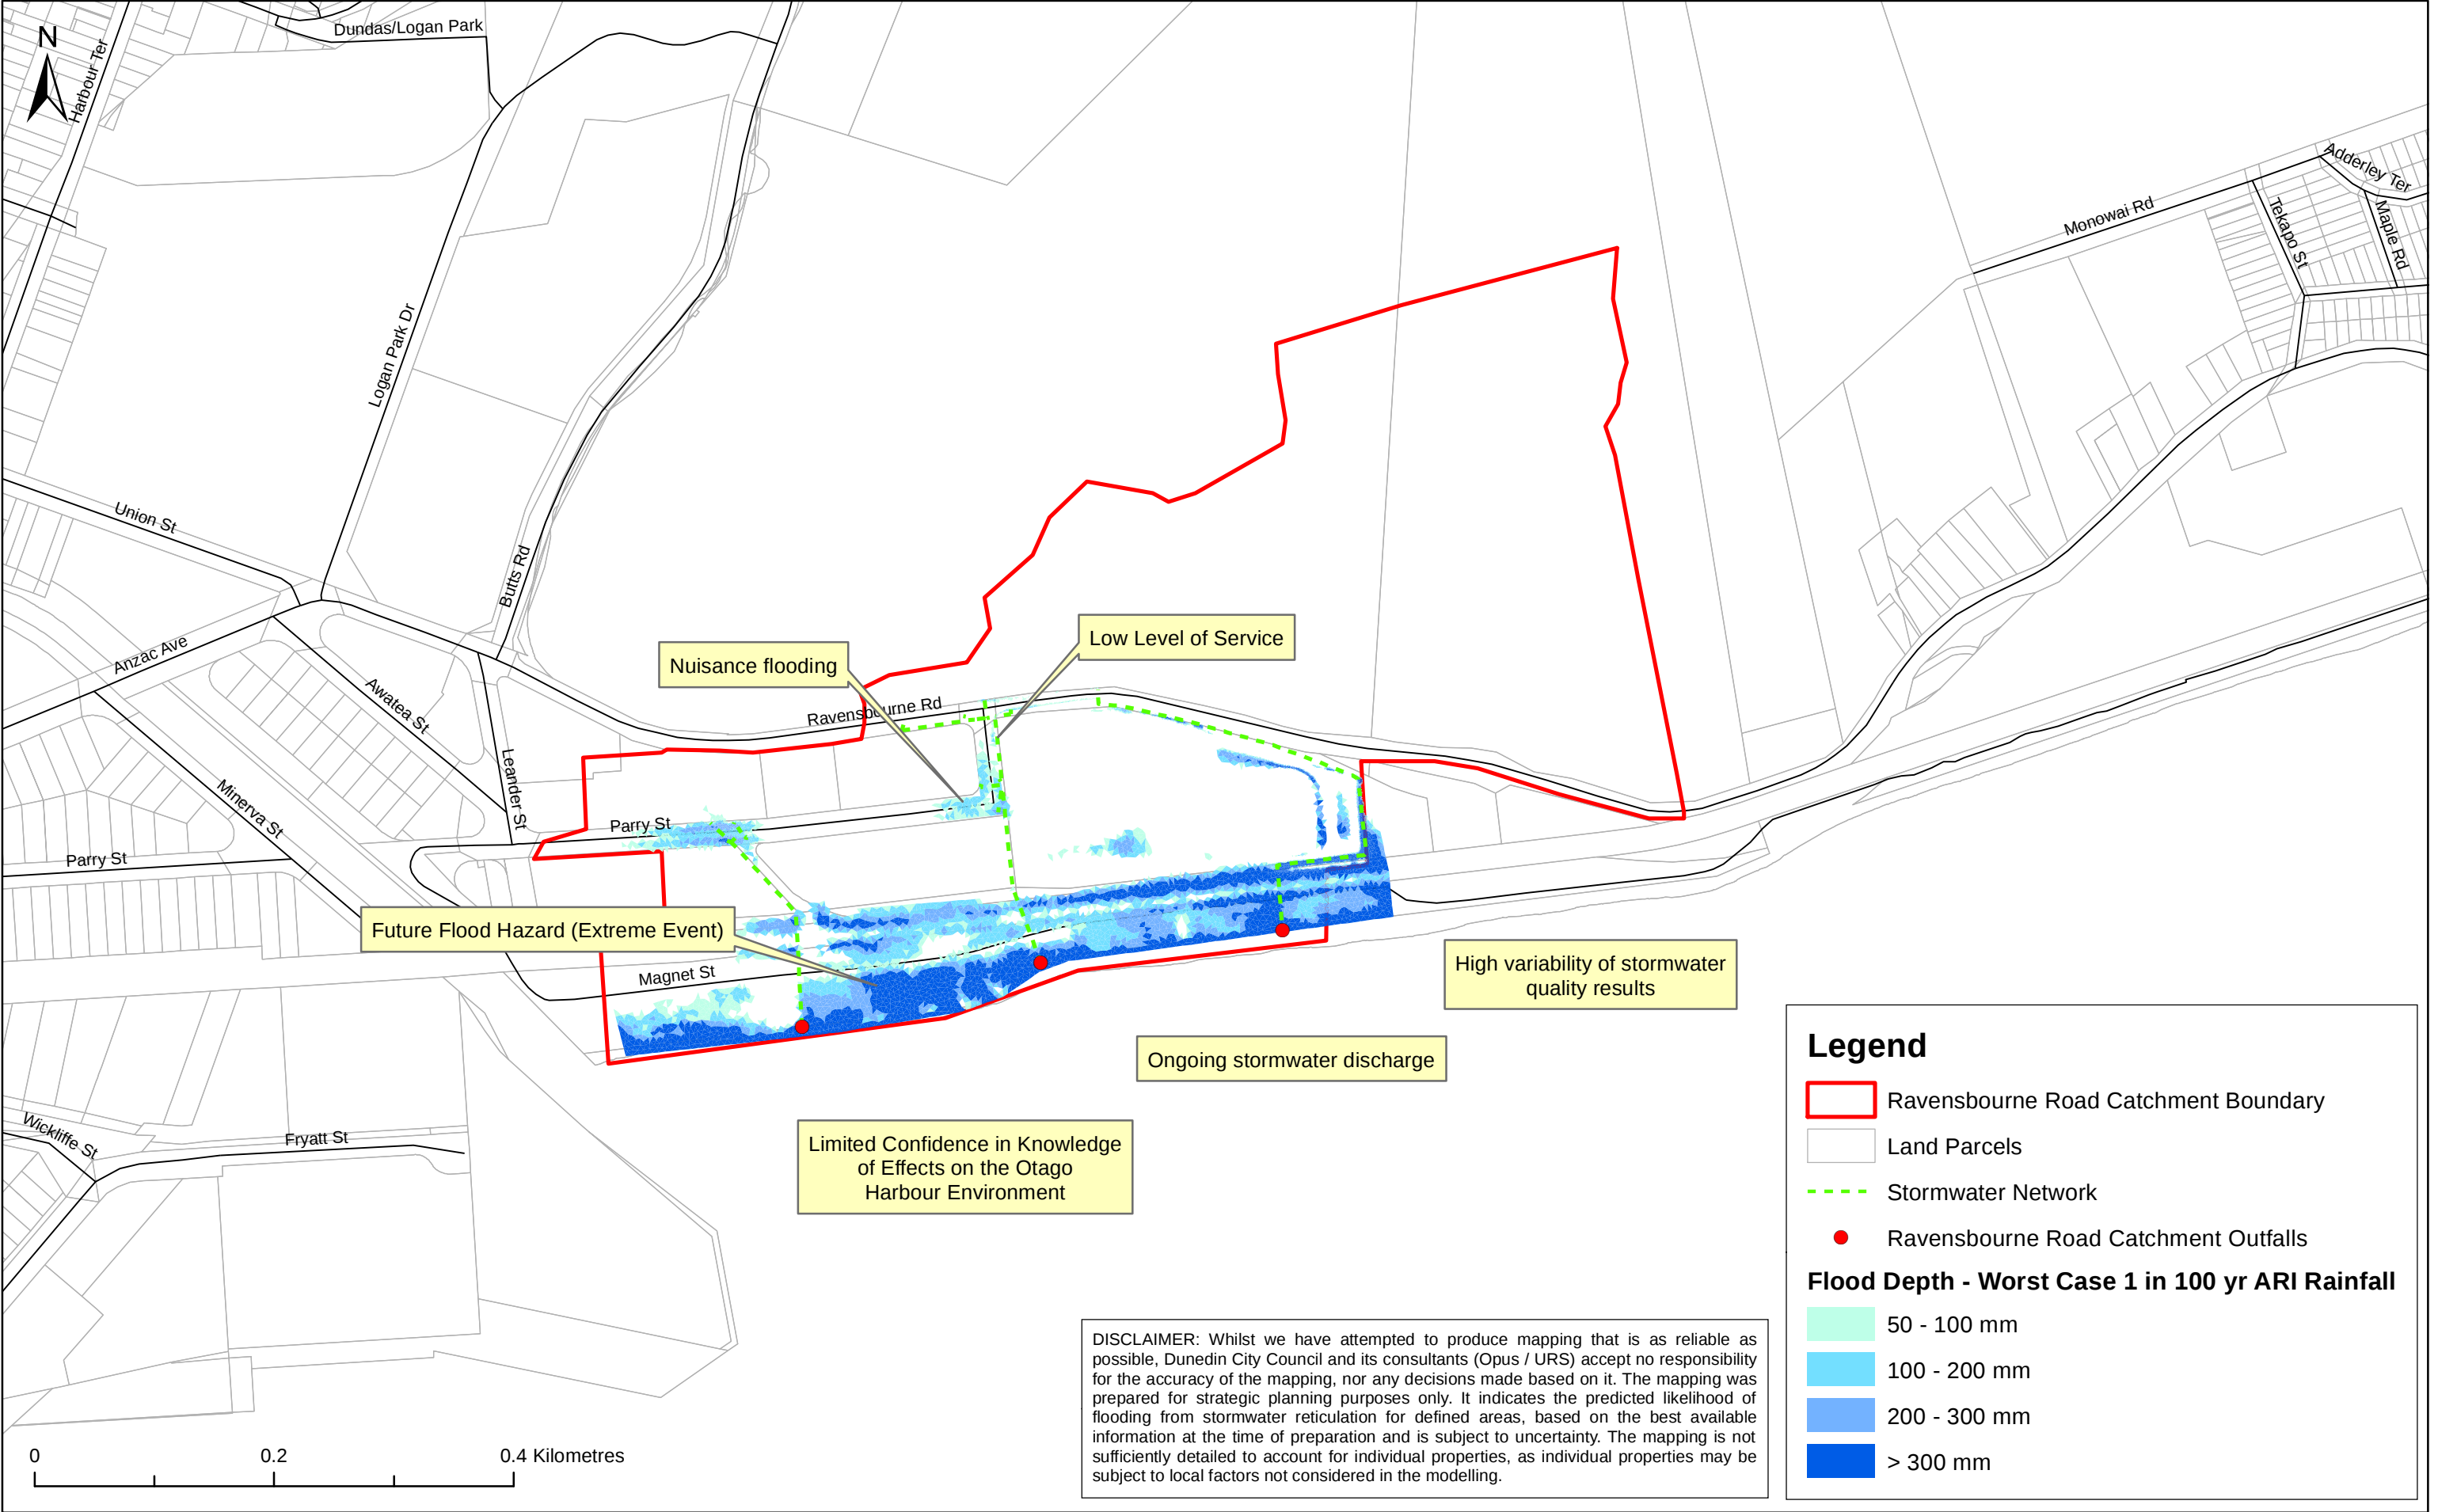

Legend

Ravensbourne Road Catchment Boundary

Land Parcels**Flood Depth - Worst Case 1 in 100 yr ARI Rainfall**50 - 100 mm100 - 200 mm200 - 300 mm> 300 mm