




December 2020
Scale 1: 200 (A3)

Broad Bay Foreshore Reserve Landscape Concept Plan - Sheet 1



December 2020
Scale 1: 200 (A3)

Broad Bay Foreshore Reserve Landscape Concept Plan - Sheet 2

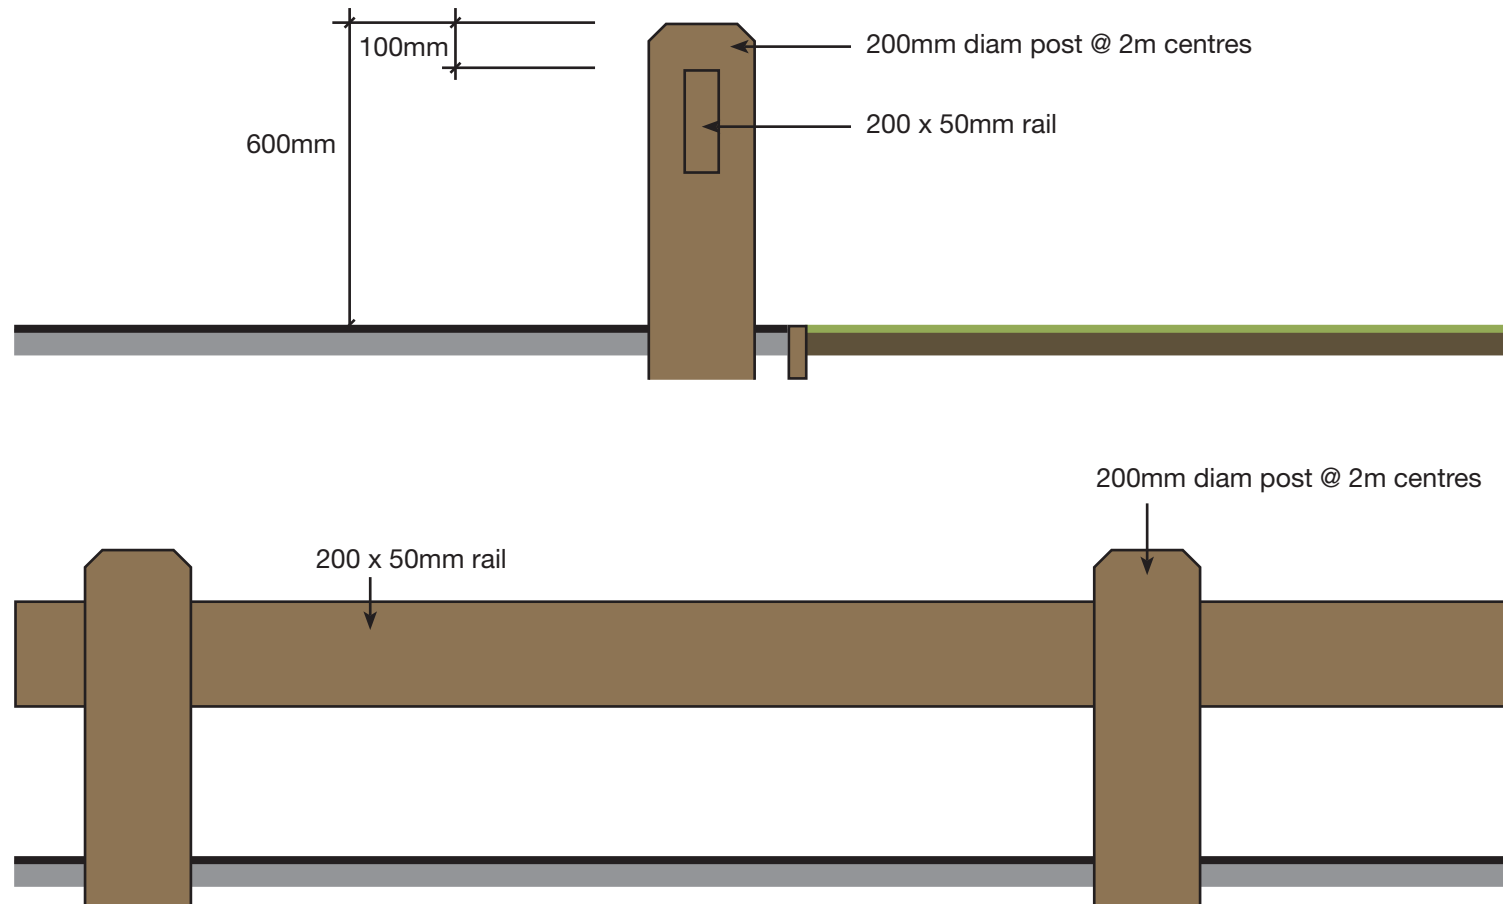

Barrier fence detail

Scale 1 : 150

Plant Schedule

Plant Mix A

Estimated area: 250m²

Botanical name	Grade	Spacing	Approx quantity
Arthropodium cirratum	Pb5	0.5m	200
Carex testacea	Pb5	0.5m	200
Dianella nigra	Pb5	0.5m	200
Euphorbia glauca	Pb5	0.5m	200
Libertia peregrinans	Pb5	0.5m	200

Plant Mix B

Estimated area: 120m²

Botanical name	Grade	Spacing	Approx quantity
Astelia fragrans	Pb5	1.5m	10
Coprosma propinqua	Pb5	1.5m	10
Coprosma rhamnoides	Pb5	1.5m	10
Corokia cotoneaster	Pb5	1.5m	10
Phormium emerald gem	Pb5	1.0m	40

Trees

Code	Botanical name	Grade	Quantity
Cda	Cordyline australis	Pb28	22
Grl	Griselinia littoralis	Pb28	1
Knr	Kunzea robusta	Pb28	8
Mte	Metrocideros excelsa	Pb28	2
Psc	Pseudopanax crassifolius	Pb28	2
Spm	Sophora microphylla	Pb28	11