



NOT FOR CONSTRUCTION	
<table><tr><td>REV</td><td colspan="4">REVISIONS</td><td>DRN</td><td>CHK</td><td>APP</td><td>DATE</td></tr><tr><td colspan="4"></td><td></td><td></td><td></td><td></td></tr><tr><td colspan="4"></td><td></td><td></td><td></td><td></td></tr><tr><td colspan="4"></td><td></td><td></td><td></td><td></td></tr><tr><td colspan="4"></td><td></td><td></td><td></td><td></td></tr></table>					REV	REVISIONS				DRN	CHK	APP	DATE																																	SURVEYED					
					REV	REVISIONS				DRN	CHK	APP	DATE																																						
DESIGNED	
DRAWN	
CAD REVIEW	
APPROVED	
PROF REGISTRATION:	



Status Stamp

Date Stamp **03.2023**

Scales 1:200 @ A1 1:400 @ A3

Drawing No.
310205711_C001-FIG 1

•

A

							SURVEYED		
							DESIGNED		
							DRAWN		
							CAD REVIEW		
							APPROVED		
REV	REVISIONS						DRN	CHK	APP DATE
							PROF REGISTRATION:		



Client:	
---------	--

SOUTH DUNEDIN SCHOOLS

CARISBROOK SCHOOL
SOUTH ROAD / SURREY STREET INTERSECTION



ORIGINAL SIZE A1
DO NOT SCALE - IF IN DOUBT, ASK

09/03/2023 9:10 AM

NOT FOR CONSTRUCTION									
<									

200 mm
DO NOT SCALE - IF IN DOUBT, ASK

ORIGINAL SIZE
A1

09/03/2023 9:10 AM
COPYRIGHT ©



NOT FOR CONSTRUCTION

REV	REVISIONS	DRN	CHK	APP	DATE

SURVEYED		
DESIGNED		
DRAWN		
CAD REVIEW		
APPROVED		
PROF REGISTRATION:		




Client	
--------	--

SOUTH DUNEDIN SCHOOLS
KINGS & QUEENS HIGH SCHOOLS - BATHGATE SCHOOL MACANDREW ROAD (HELENA STREET)

Status Stamp	WORKING PLOT
Date Stamp	03.2023
Scales	1:200 @ A1 1:400 @ A3
Drawing No.	310205711_C002-FIG 2
Rev.	A

ORIGINAL SIZE A1
DO NOT SCALE - IF IN DOUBT, ASK

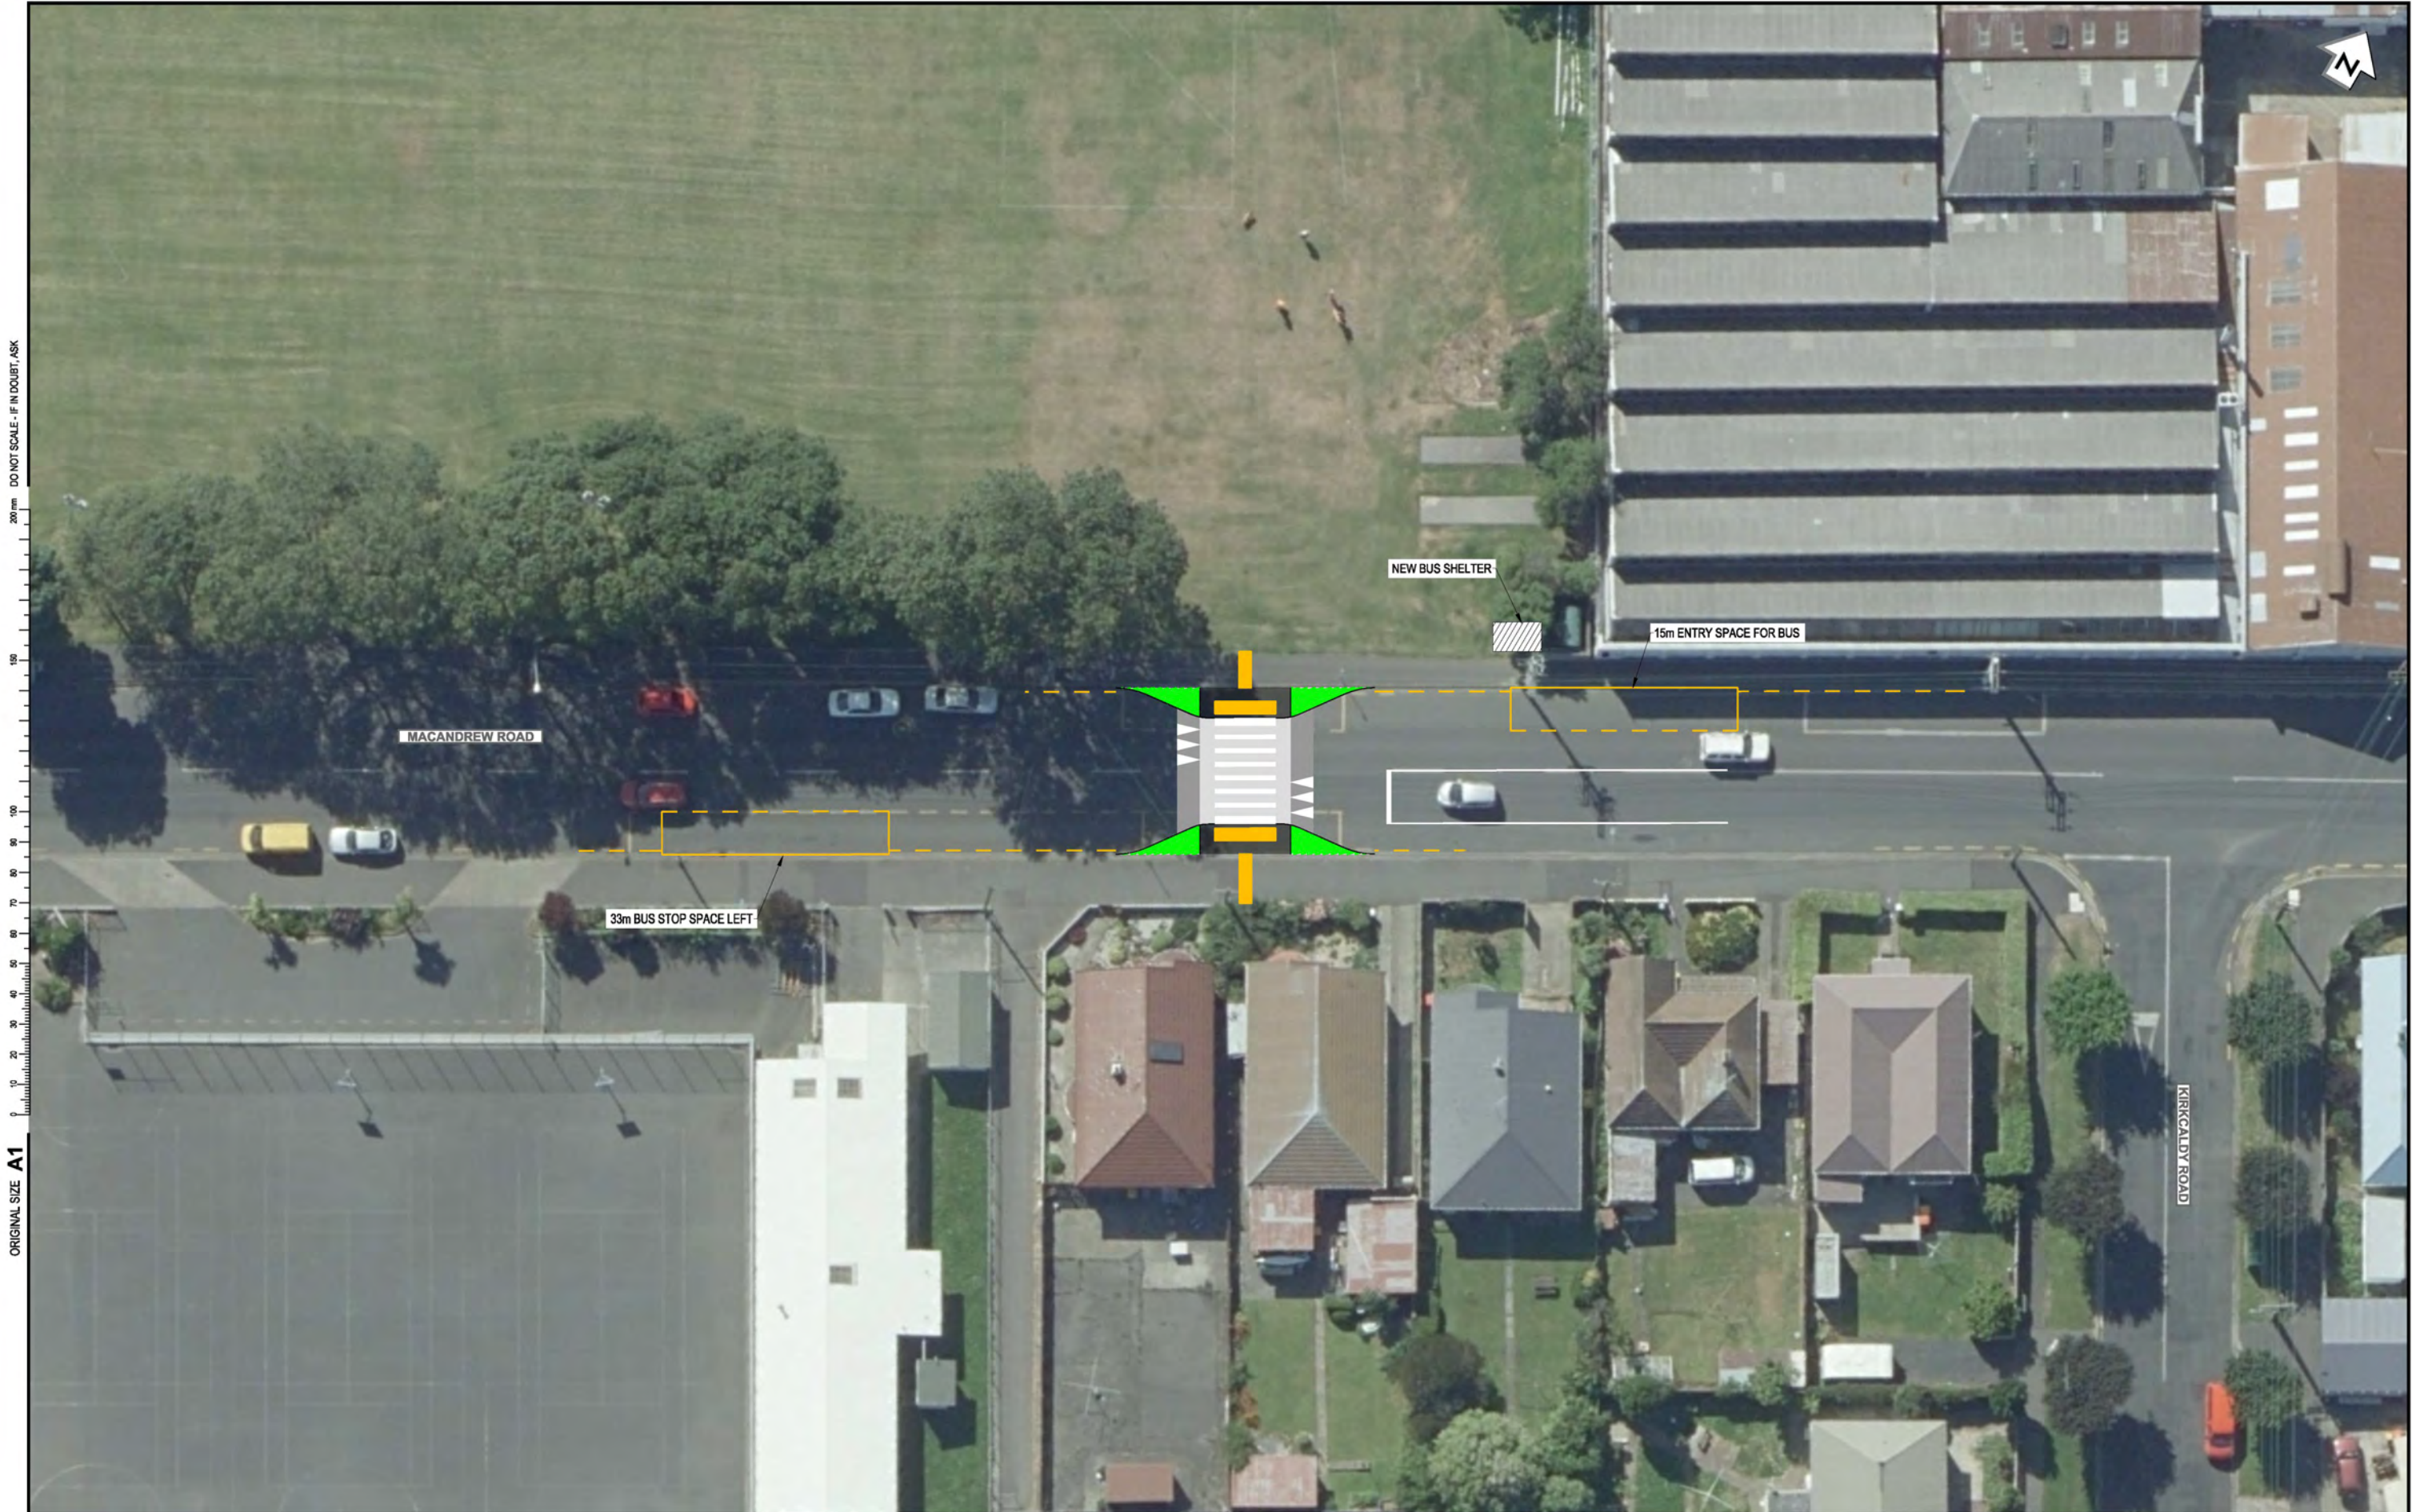

NOT FOR CONSTRUCTION

REV	REVISIONS	DRN	CHK	APP	DATE

SURVEYED		
DESIGNED		
DRAWN		
CAD REVIEW		
APPROVED		
PROF REGISTRATION:		




Client	
--------	--

SOUTH DUNEDIN SCHOOLS
KINGS & QUEENS HIGH SCHOOLS - BATHGATE SCHOOL
MACANDREW ROAD

Status Stamp	WORKING PLOT
Date Stamp	03.2023
Scales	1:200@A1, 1:400@A3
Drawing No.	310205711_C002-FIG 3
Rev.	B

16/06/2023 3:28 PM

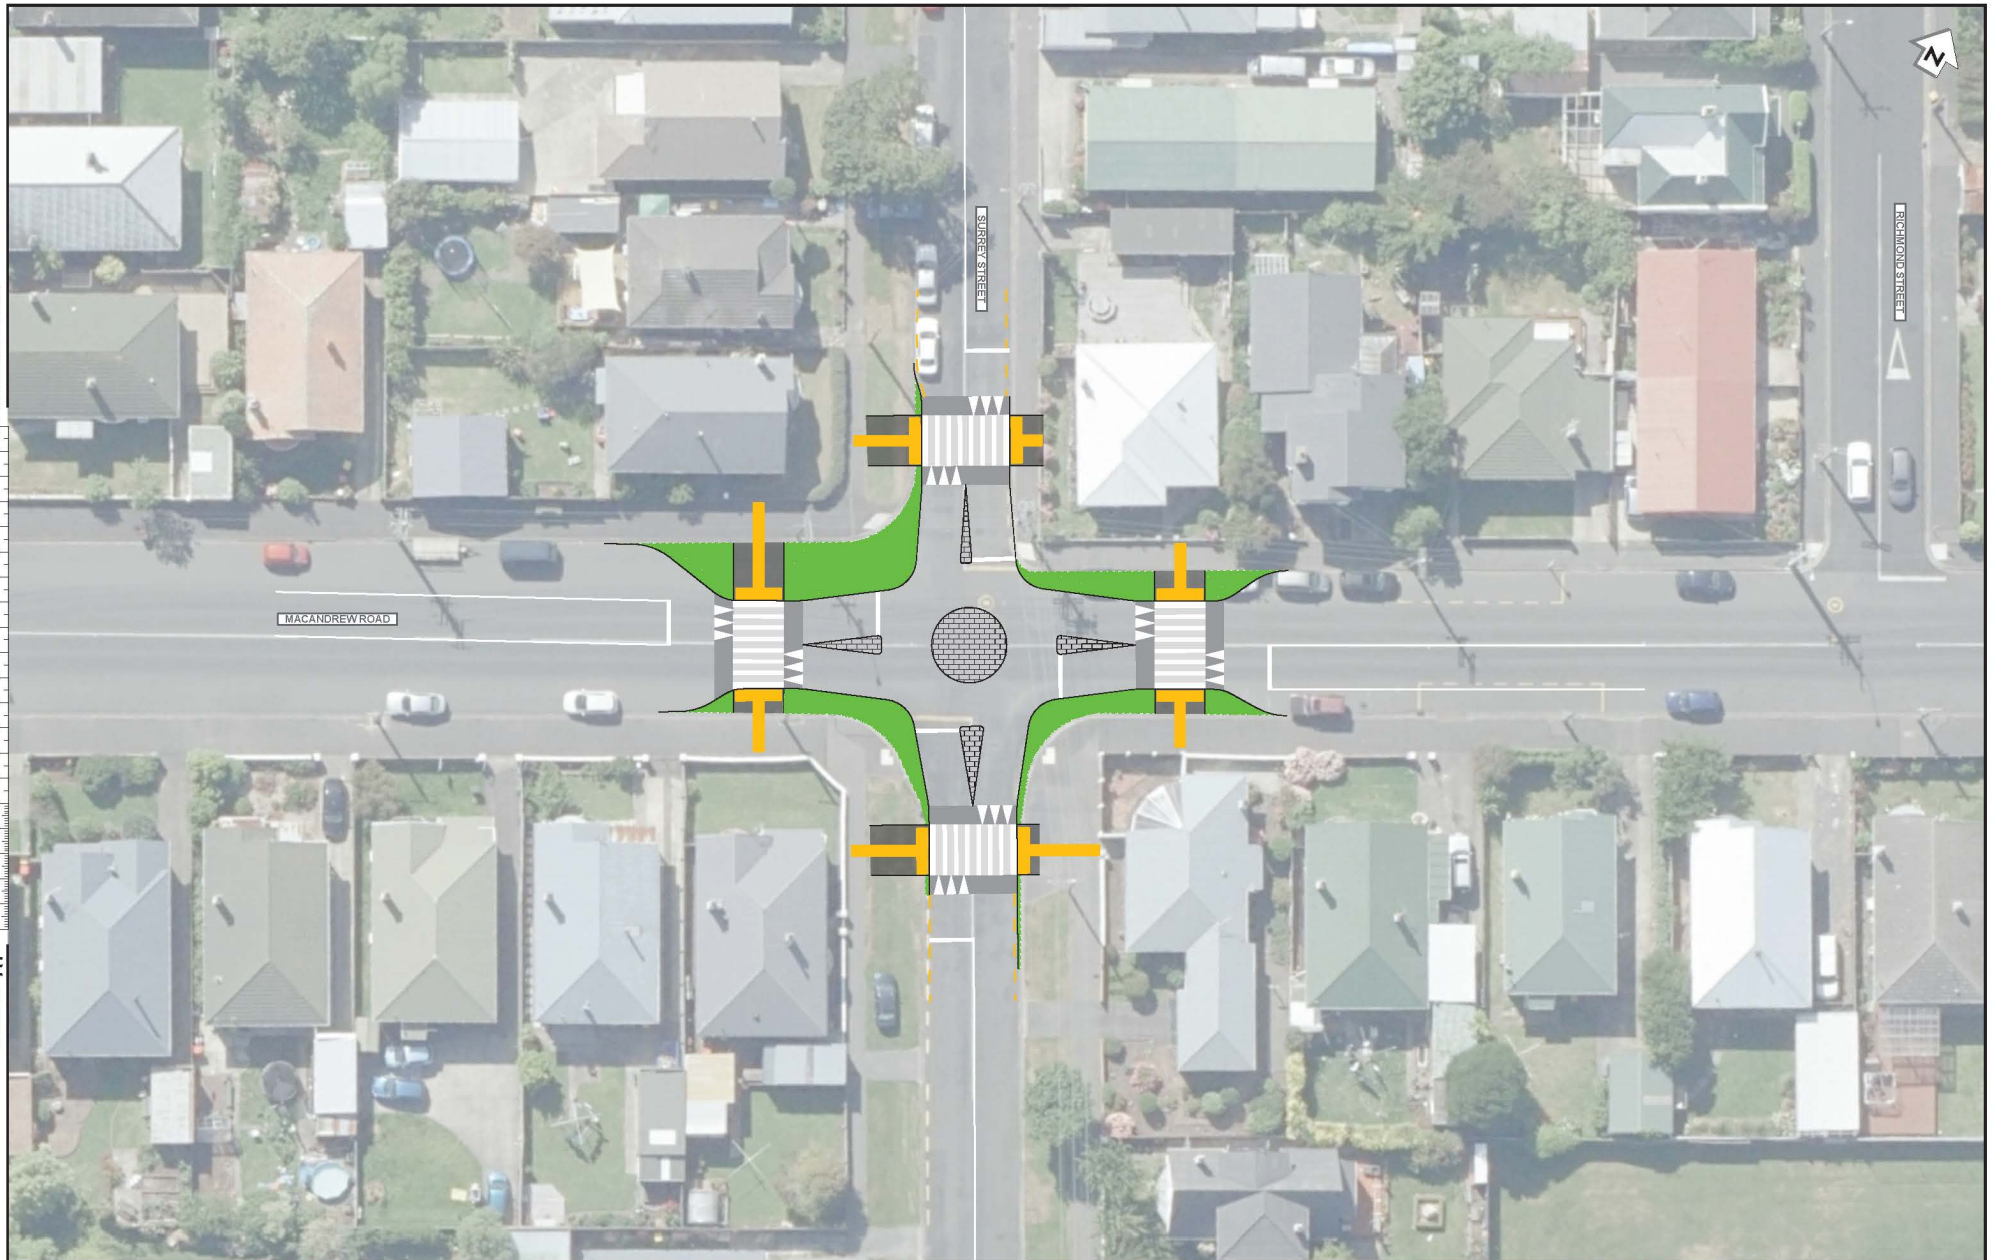

NOT FOR CONSTRUCTION

WORKING PLOT

09.06.23

Scales: 1:200 @ A1 1:400 @ A3

Drawing No. 310205711_C002-FIG 1

B

SOUTH DUNEDIN SCHOOLS



KINGS & QUEENS HIGH SCHOOLS - BATHGATE SCHOOL
MACANDREW ROAD / SURREY STREET INTERSECTION

									SURVEYED		
									DESIGNED		
									DRAWN		
									CAD REVIEW		
B	ISSUED FOR INFORMATION ONLY							(6-23)	APPROVED		
A	ISSUED FOR INFORMATION ONLY							08-23			
REV		REVISIONS	DATE	CHK	APP				PRG REGISTRATION		

200 mm DO NOT SCALE - IF IN DOUBT, ASK

ORIGINAL SIZE **A1**

09/06/2023 6:28 PM

THESE DRAWINGS SHALL ONLY BE USED FOR THE PURPOSE FOR WHICH THEY WERE SUPPLIED. ANY RE-USE IS PROHIBITED AND NO PART OF THIS DOCUMENT MAY BE REPRODUCED OR DISTRIBUTED WITHOUT THE WRITTEN PERMISSION OF STANTEC.

pw:\starline-oap\pw-bentley.com\starline-oap\pw-01\Documents\New Zealand Clients\Dunedin City Council\310205711 - South Dunedin Schools\Concept Designs\310205711_C002-FIG 1

ORIGINAL SIZE A1
200 mm DO NOT SCALE - IF IN DOUBT, ASK

16/06/2023 3:53 PM



NOT FOR CONSTRUCTION

REV	REVISIONS	DRN	CHK	APP	DATE

SURVEYED		
DESIGNED		
DRAWN		
CAD REVIEW		
APPROVED		
PROF REGISTRATION:		



Client	
--------	--

SOUTH DUNEDIN SCHOOLS
KINGS & QUEENS HIGH SCHOOLS - BATHGATE SCHOOL BAY VIEW ROAD / KILCALDY STREET INTERSECTION

Status Stamp	WORKING PLOT
Date Stamp	03.2023
Scales	1:200 @ A1 1:400 @ A3
Drawing No.	310205711_C002-FIG 8
Rev.	A

ORIGINAL SIZE A1 20mm DO NOT SCALE - IF IN DOUBT, ASK




NOT FOR CONSTRUCTION

										SURVEYED			
										DESIGNED			
										DRAWN			
										CAD REVIEW			
										APPROVED			
										PROF. REGISTRATION			

200 mm
DO NOT SCALE - IF IN DOUBT, ASK

ORIGINAL SIZE
A1

09/03/2023 9:10 AM
COPYRIGHT ©

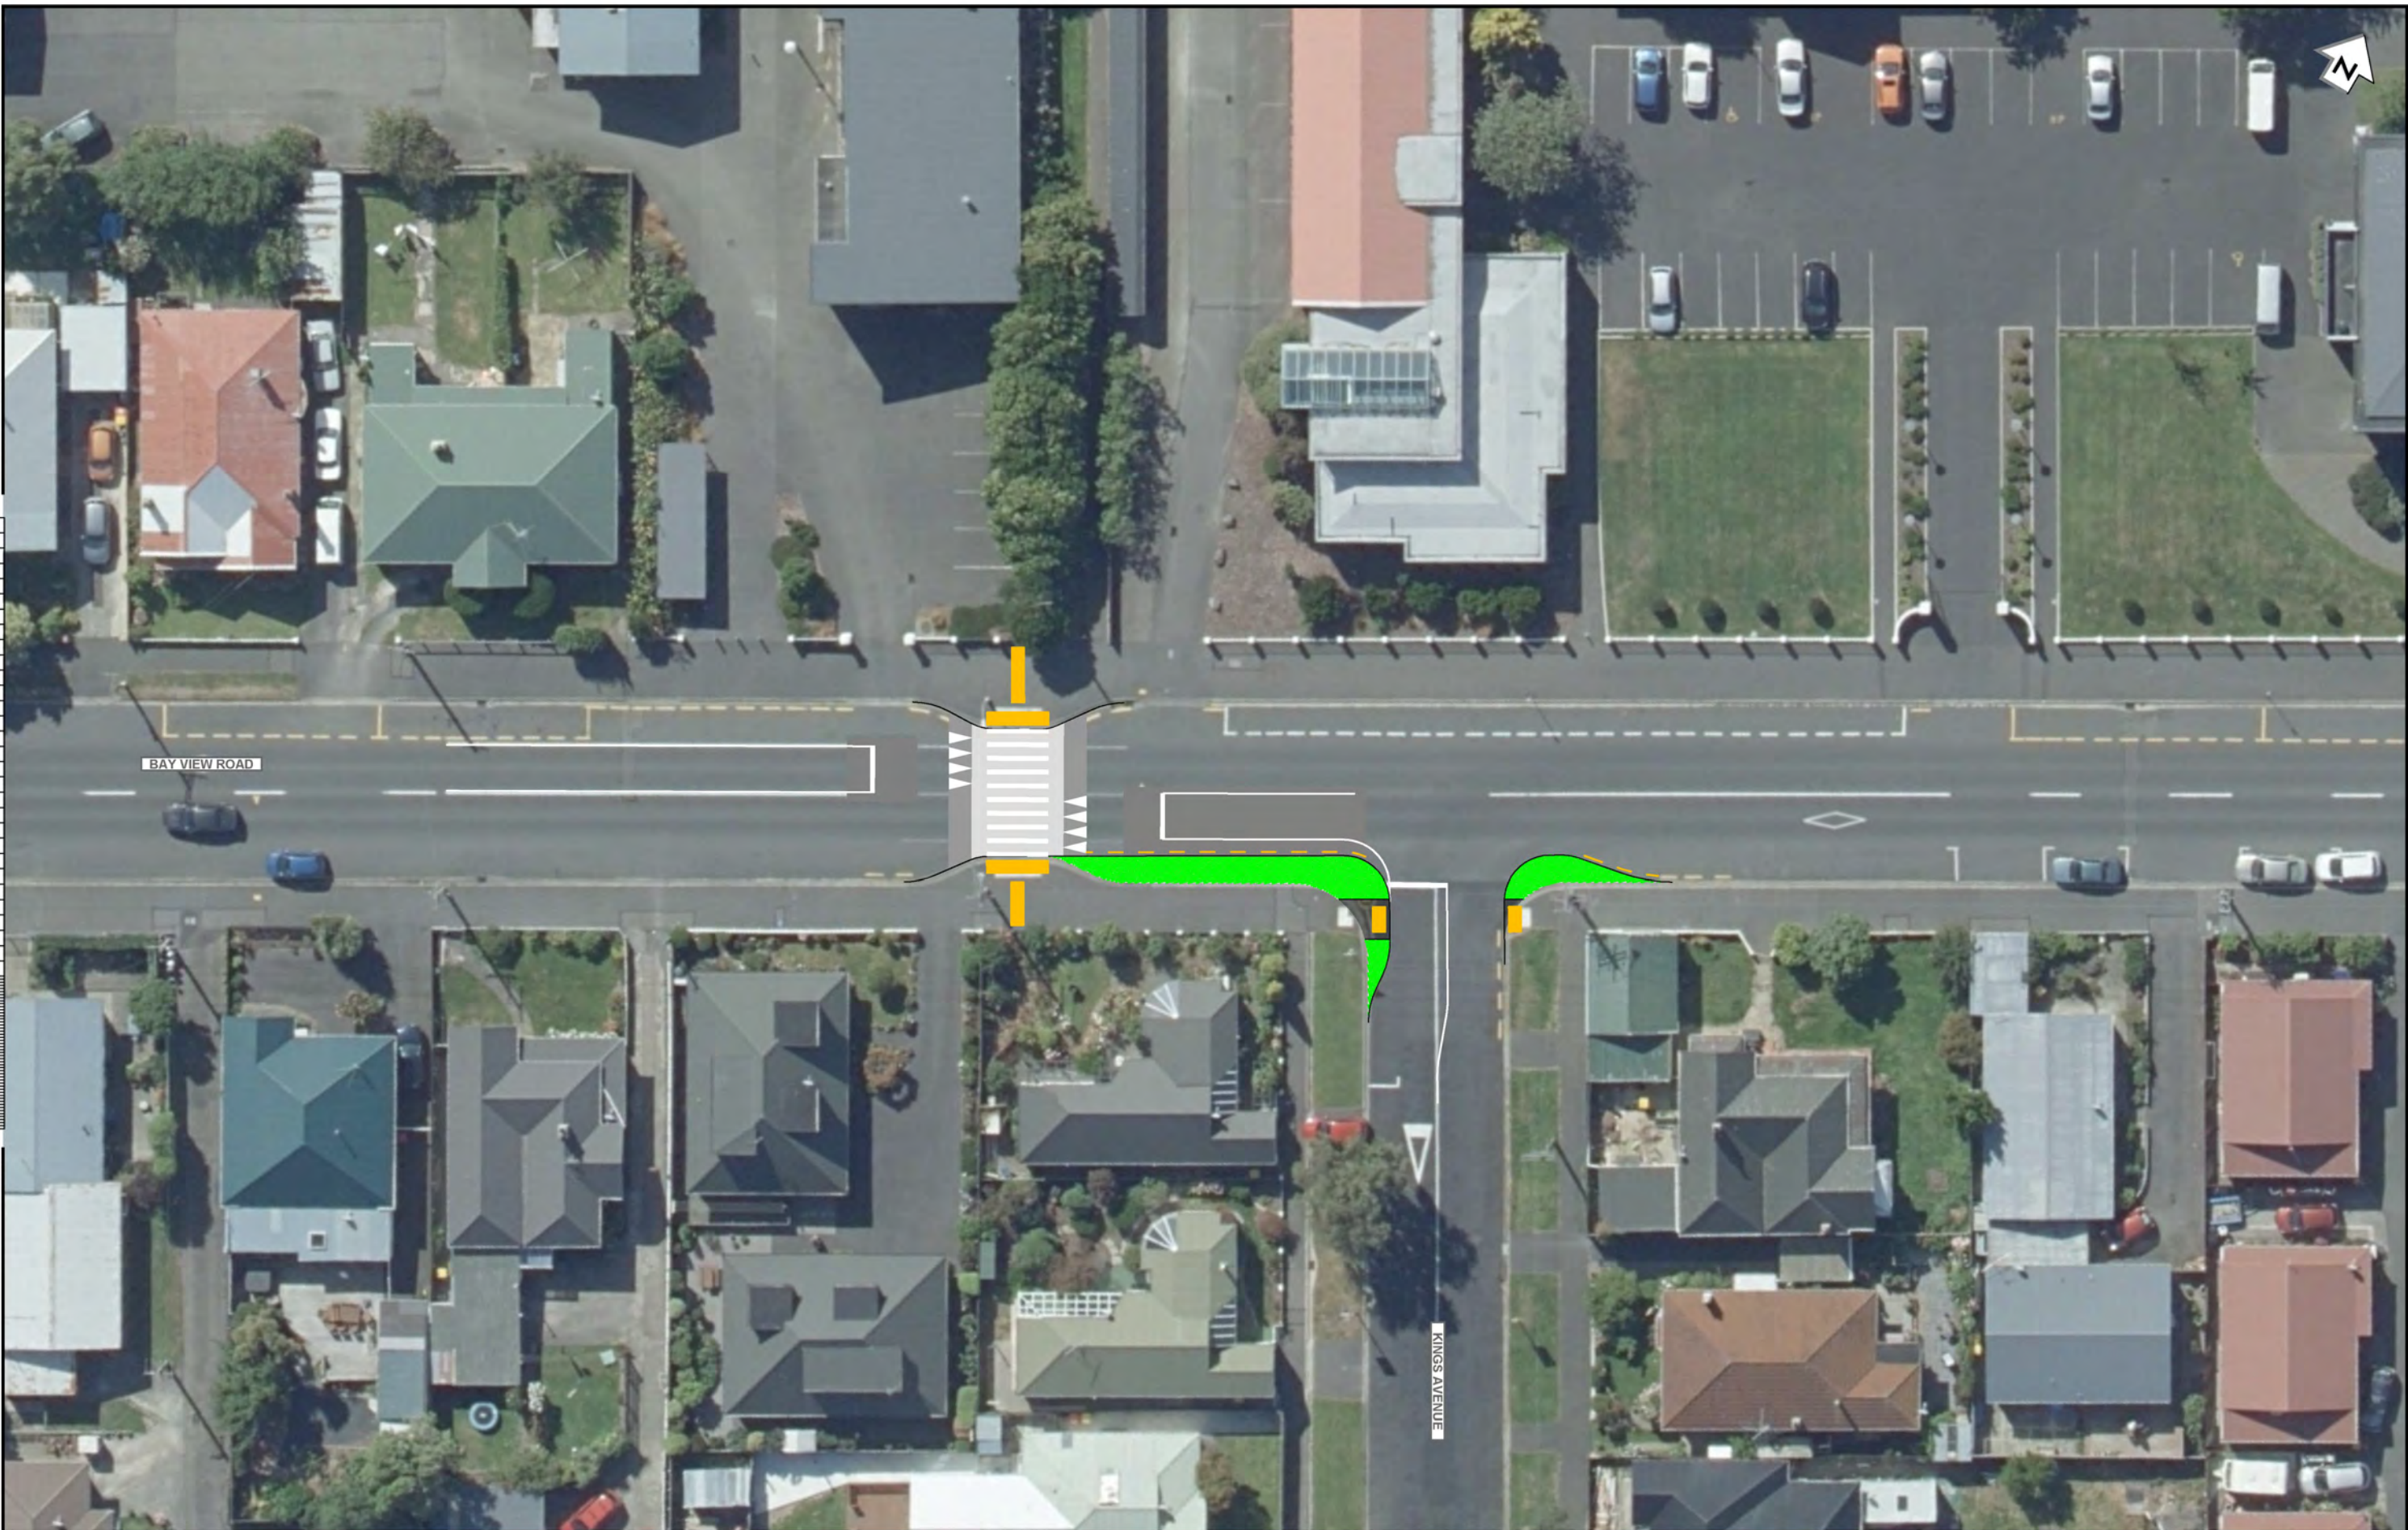

NOT FOR CONSTRUCTION

REV	REVISIONS	DRN	CHK	APP	DATE

SURVEYED		
DESIGNED		
DRAWN		
CAD REVIEW		
APPROVED		
PROF REGISTRATION:		



Client	
--------	--

SOUTH DUNEDIN SCHOOLS
KINGS & QUEENS HIGH SCHOOLS - BATHGATE SCHOOL
BAY VIEW ROAD (KINGS AVENUE)

Status Stamp	WORKING PLOT
Date Stamp	03.2023
Scales	1:200 @ A1 1:400 @ A3
Drawing No.	310205711_C002-FIG 7
Rev.	A

ORIGINAL SIZE A1 200 mm DO NOT SCALE - IF IN DOUBT, ASK



16/06/2023 3:38 PM

REV	REVISIONS	DRN	CHK	APP	DATE

SURVEYED		
DESIGNED		
DRAWN		
CAD REVIEW		
APPROVED		
PROF REGISTRATION:		



Client	
--------	--

SOUTH DUNEDIN SCHOOLS
KINGS & QUEENS HIGH SCHOOLS - BATHGATE SCHOOL SURREY STREET (COURTESY CROSSING)

NOT FOR CONSTRUCTION	
Status Stamp	WORKING PLOT
Date Stamp	03.2023
Scales	1:200 @ A1 1:400 @ A3
Drawing No.	310205711_C002-FIG 5
Rev.	A

ORIGINAL SIZE A1 200 mm DO NOT SCALE - IF IN DOUBT, ASK



NOT FOR CONSTRUCTION

REV	REVISIONS	DRN	CHK	APP	DATE

SURVEYED		
DESIGNED		
DRAWN		
CAD REVIEW		
APPROVED		
PROF REGISTRATION:		



Client	
--------	--

SOUTH DUNEDIN SCHOOLS
KINGS & QUEENS HIGH SCHOOLS - BATHGATE SCHOOL
SURREY STREET (SPEED HUMPS)

Status Stamp	WORKING PLOT
Date Stamp	03.2023
Scales	1:200 @ A1 1:400 @ A3
Drawing No.	310205711_C002-FIG 4
Rev.	A



NOT FOR CONSTRUCTION	
<table><tr><td>REV</td><td colspan="4">REVISIONS</td><td>DRN</td><td>CHK</td><td>APP</td><td>DATE</td></tr><tr><td colspan="4"></td><td></td><td></td><td></td><td></td></tr><tr><td colspan="4"></td><td></td><td></td><td></td><td></td></tr><tr><td colspan="4"></td><td></td><td></td><td></td><td></td></tr><tr><td colspan="4"></td><td></td><td></td><td></td><td></td></tr></table>						REV	REVISIONS				DRN	CHK	APP	DATE																																	SURVEYED			
						REV	REVISIONS				DRN	CHK	APP	DATE																																				
						DESIGNED	
						DRAWN	
						CAD REVIEW	
						APPROVED	
						PROF REGISTRATION:	
						Client:		SOUTH DUNEDIN SCHOOLS	
								ST BERNADETTE'S SCHOOL FORBURY ROAD	
						Status Stamp		WORKING PLOT	
						Date Stamp		03.2023	
						Scales		1:200 @ A1 1:400 @ A3	
						Drawing No.		310205711_C004-FIG 2	
						Rev.		A	



NOT FOR CONSTRUCTION

--	--	




NOT FOR CONSTRUCTION

							SURVEYED				Client:	SOUTH DUNEDIN SCHOOLS	Status Stamp	WORKING PLOT
							DESIGNED						Date Stamp	03.2023
							DRAWN						Scales	1:200 @ A1 1:400 @ A3
							CAD REVIEW						Drawing No.	310205711_C004-FIG 4
							APPROVED						Rev.	A
REV							PROF REGISTRATION							
REVISIONS							DNM	CHK	APP	DATE				



NOT FOR CONSTRUCTION

	</
--	--	----

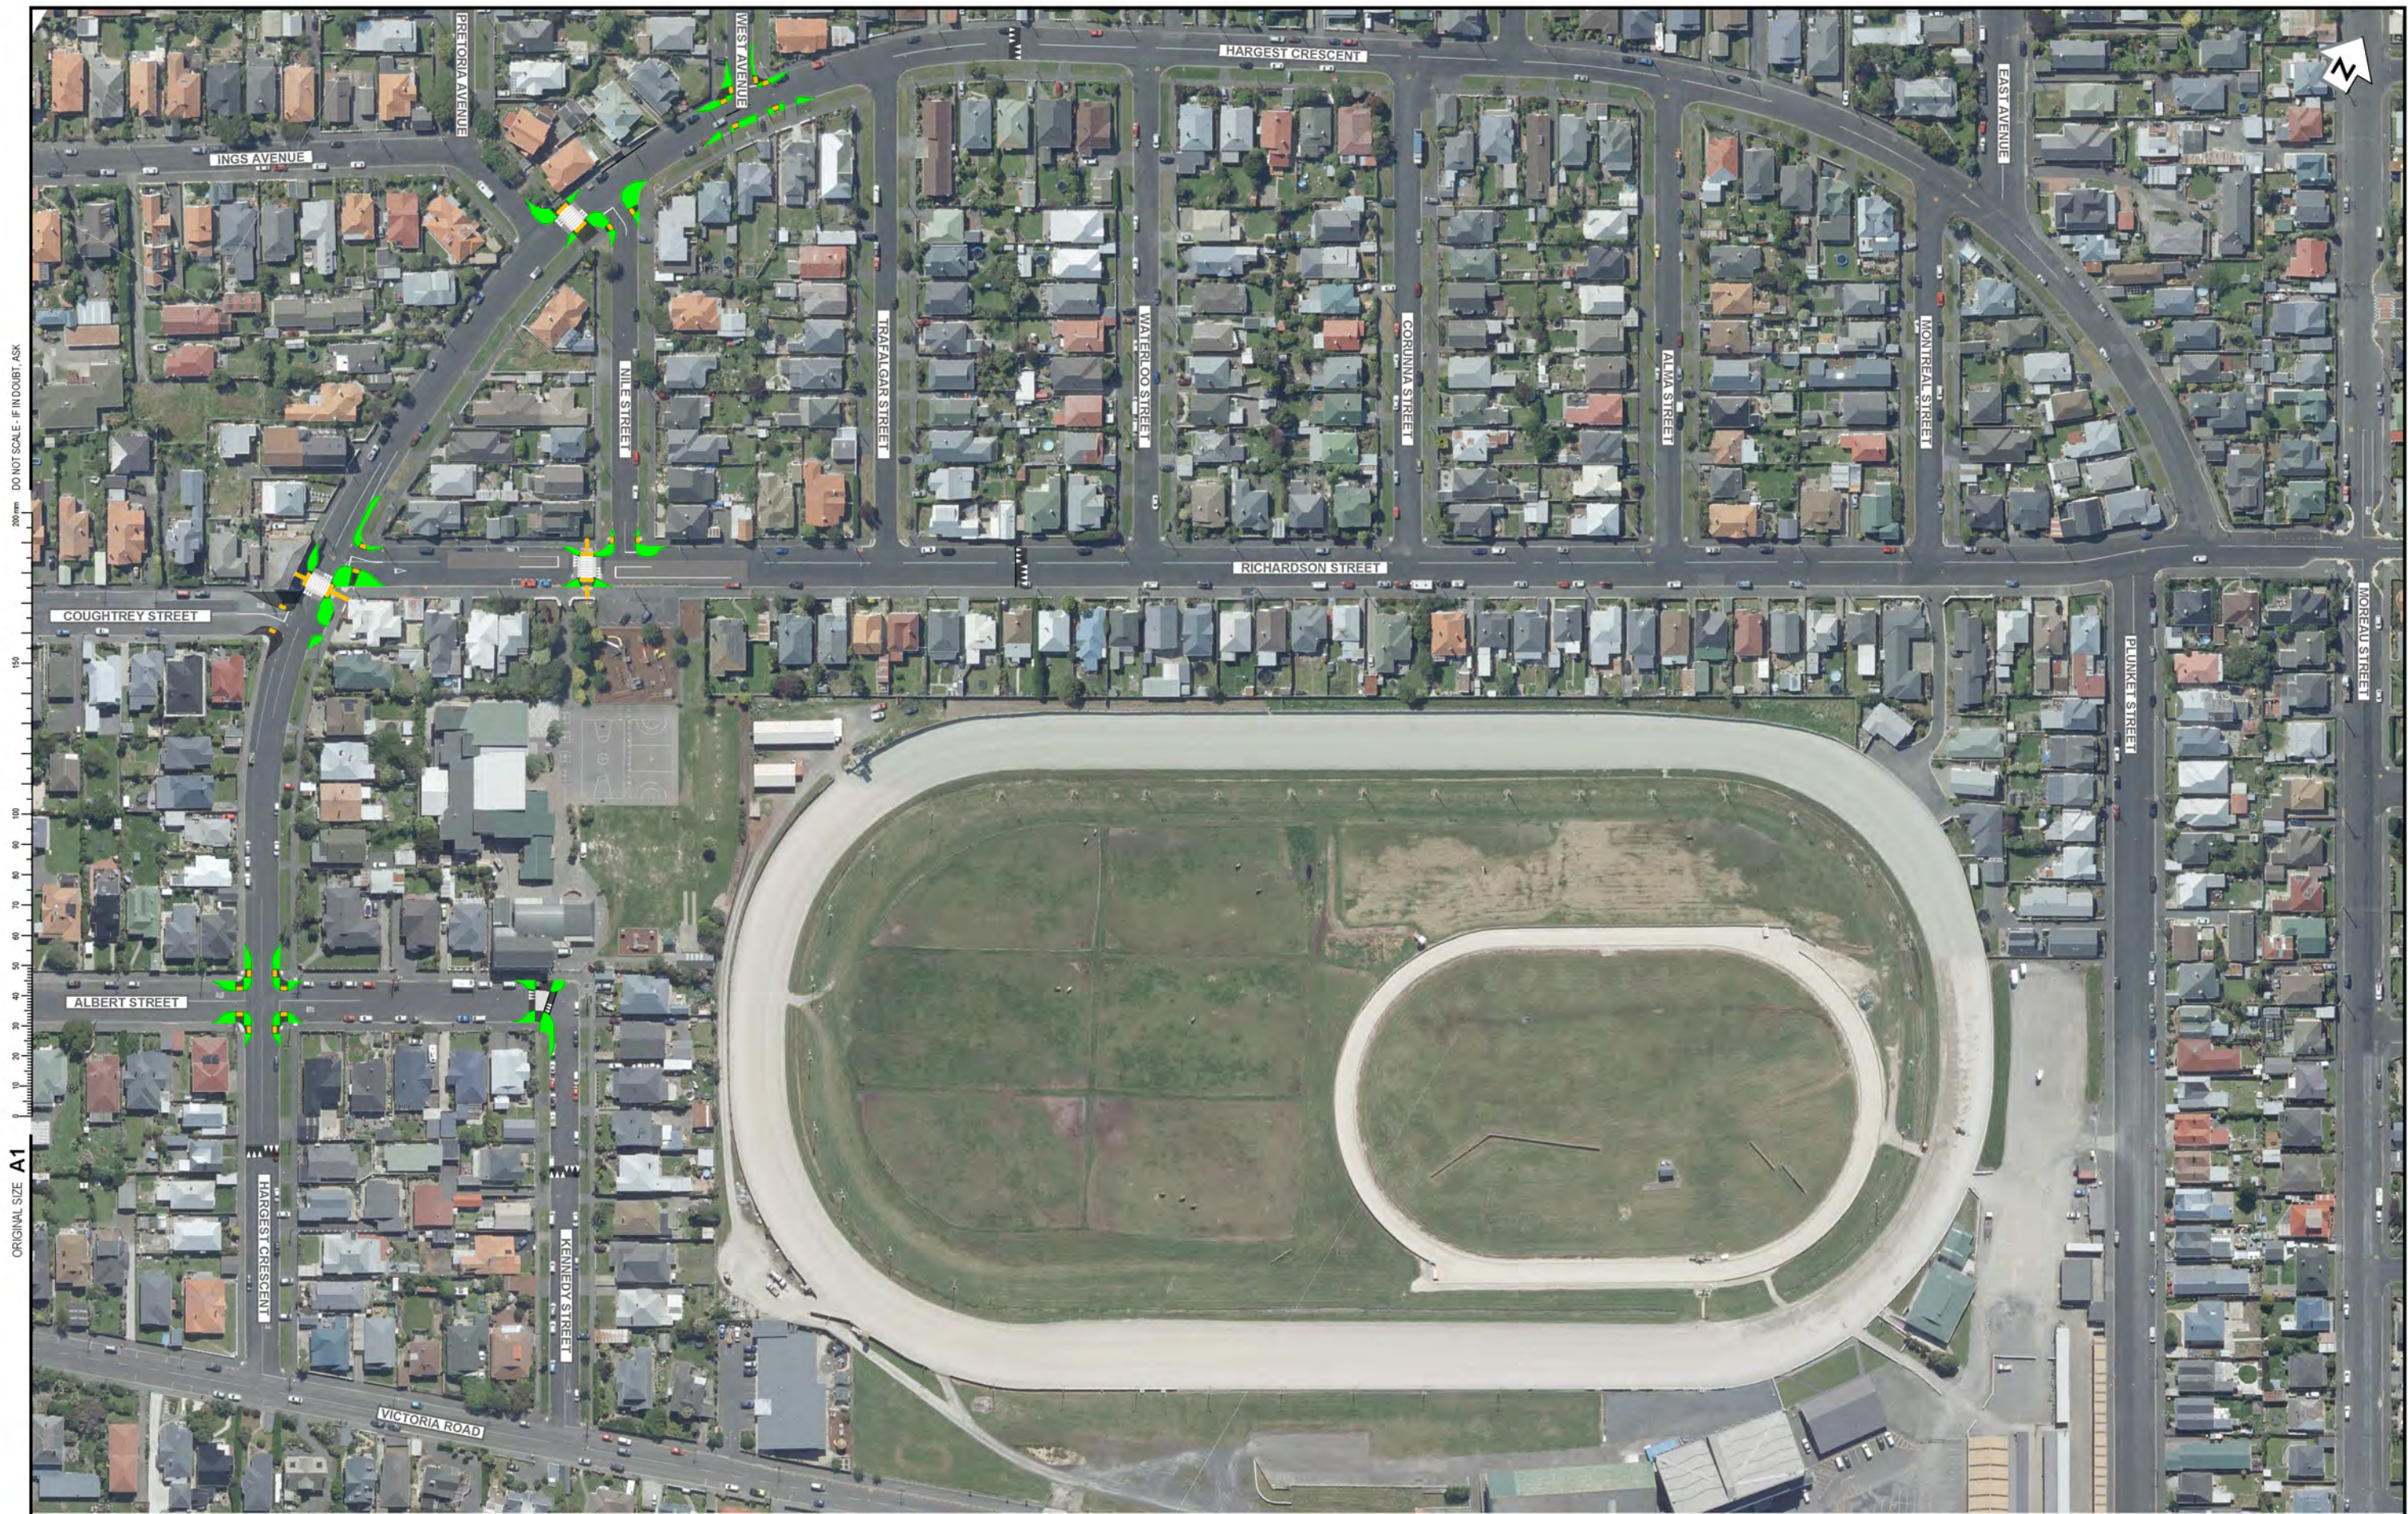

ORIGINAL SIZE A1
09/03/2023 8:21 AM
DO NOT SCALE - IF IN DOUBT, ASK

NOT FOR CONSTRUCTION

REV	REVISIONS	DRN	CHK	APP	DATE

SURVEYED	
DESIGNED	
DRAWN	
CAD REVIEW	
APPROVED	
PROF REGISTRATION	



Client:

SOUTH DUNEDIN SCHOOLS


ST CLAIR PRIMARY SCHOOL
KEY PLAN

Status Stamp	WORKING PLOT
Date Stamp	03.2023
Scales	1:000 @ A1 1:2000 @ A3
Drawing No.	310205711_C003-FIG 0
Rev.	A

200 mm
DO NOT SCALE - IF IN DOUBT, ASK

ORIGINAL SIZE
A1

09/03/2023 8:21 AM

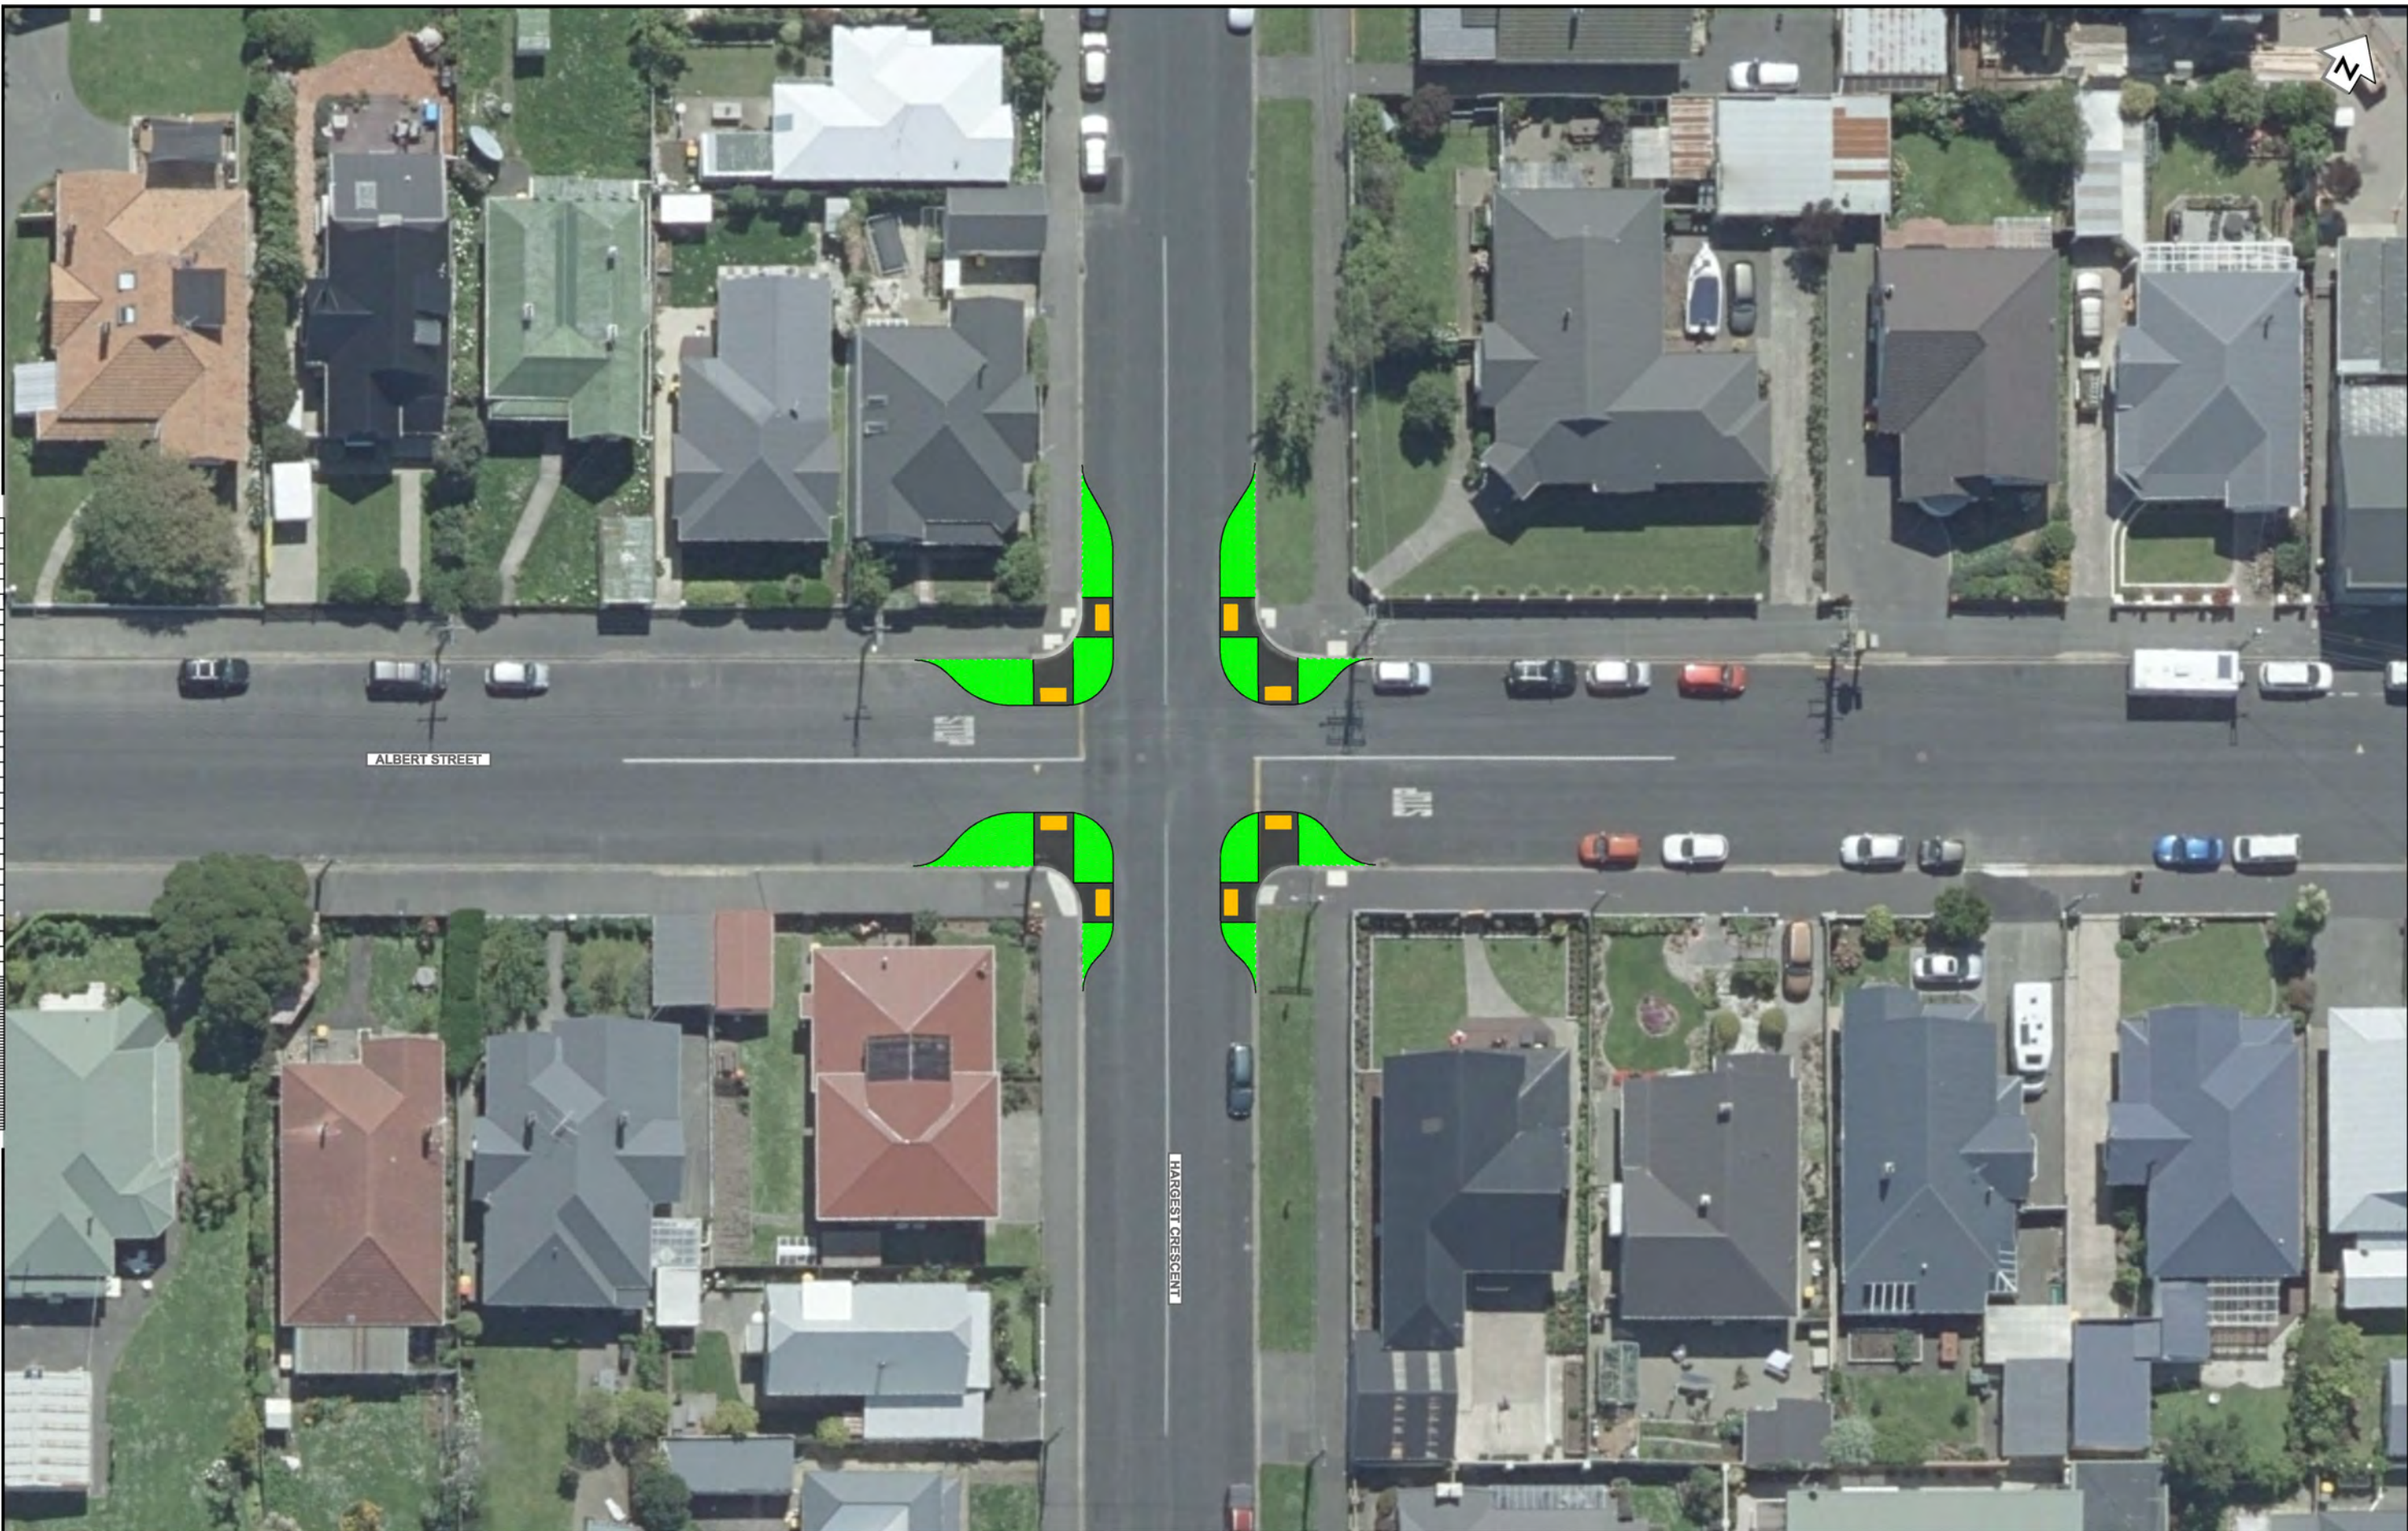

NOT FOR CONSTRUCTION

REV	REVISIONS	DRN	CHK	APP	DATE

SURVEYED		
DESIGNED		
DRAWN		
CAD REVIEW		
APPROVED		
PROF REGISTRATION:		



Client	
--------	--


SOUTH DUNEDIN SCHOOLS
ST CLAIR PRIMARY SCHOOL HARGEST CRESCENT / ALBERT STREET INTERSECTION

Status Stamp	WORKING PLOT
Date Stamp	03.2023
Scales	1:200@A1, 1:400@A3
Drawing No.	310205711_C003-FIG 6
Rev.	A

200 mm
DO NOT SCALE - IF IN DOUBT, ASK

ORIGINAL SIZE **A1**

09/03/2023 8:21 AM

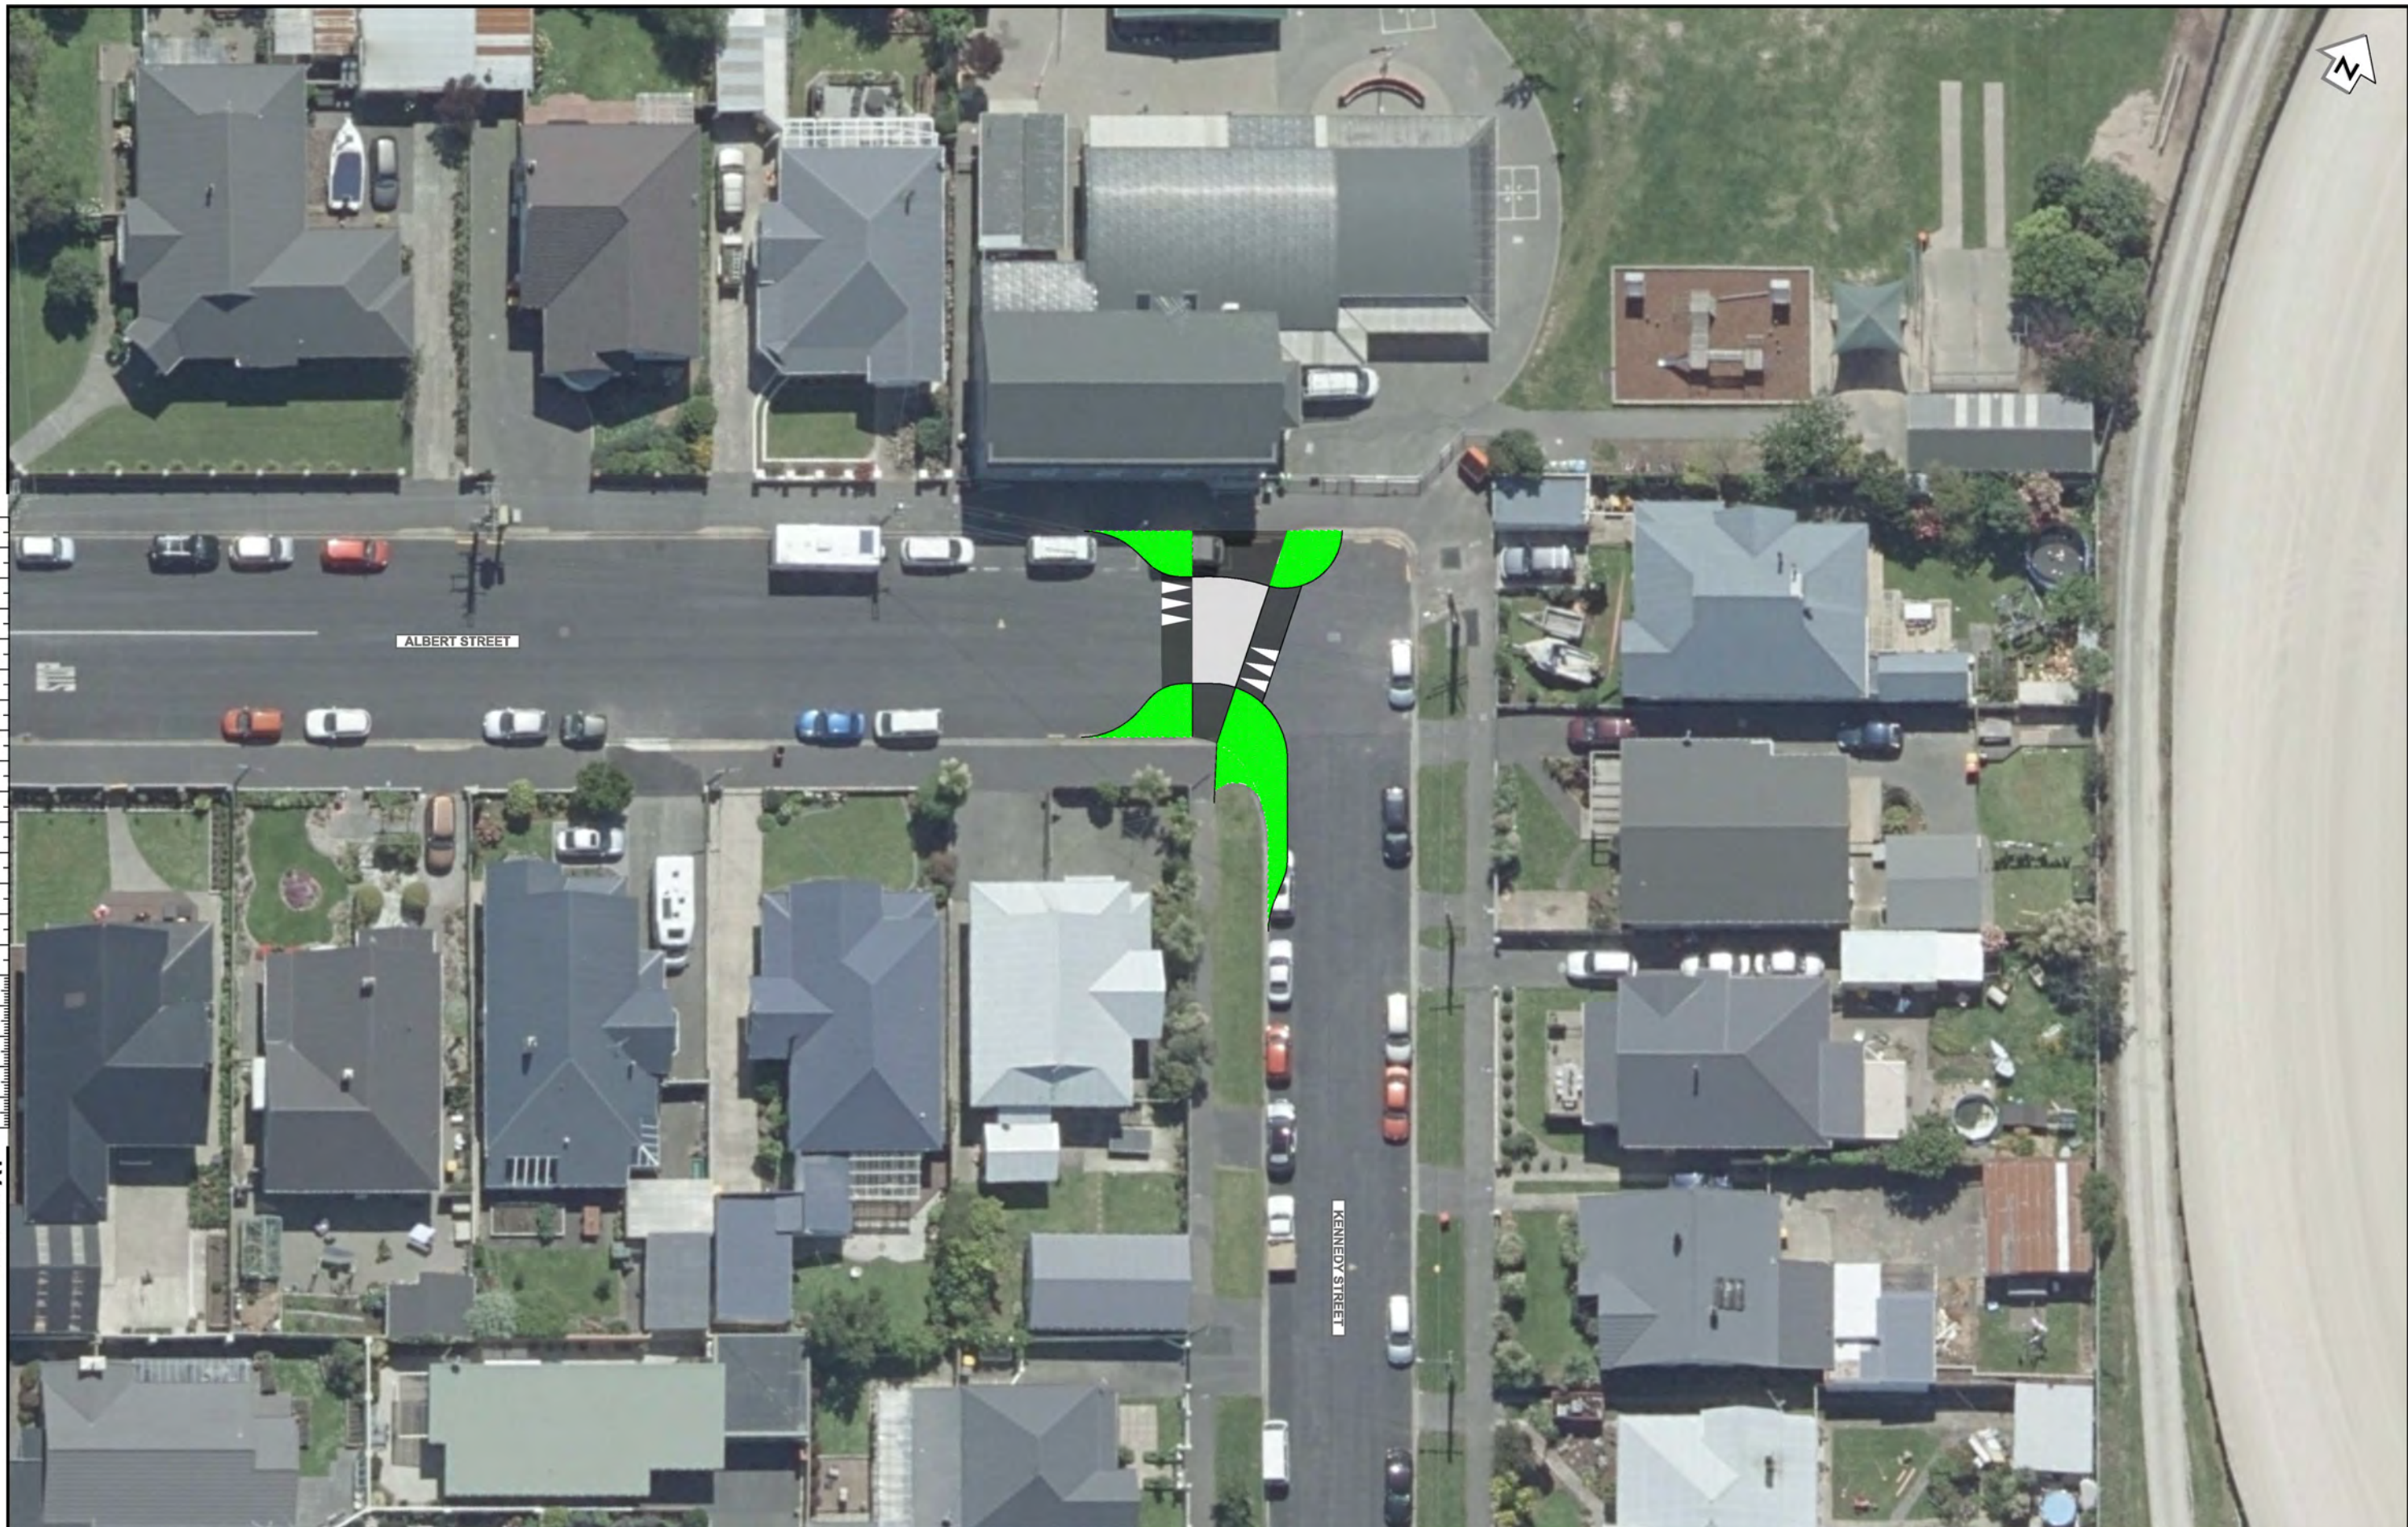

NOT FOR CONSTRUCTION

										SURVEYED					Client	SOUTH DUNEDIN SCHOOLS		Status Stamp		WORKING PLOT				
										DESIGNED								Date Stamp		03.2023				
										DRAWN						ST CLAIR PRIMARY SCHOOL KENNEDY STREET / ALBERT STREET INTERSECTION		Scales		1:200@A1, 1:400@A3				
										CAD REVIEW								Drawing No.		310205711_C003-FIG 7				
										APPROVED						Rev.		A						
REV										REVISIONS		DRN		CHK		APP		DATE		PROF REGISTRATION:				

ORIGINAL SIZE A1 200 mm DO NOT SCALE - IF IN DOUBT, ASK

09/03/2023 8:21 AM



NOT FOR CONSTRUCTION	
<table><tr><td>REV</td><td></td><td></td><td></td><td></td><td></td><td></td><td></td><td></td><td></td></tr><tr><td colspan="6">REVISIONS</td><td>DRN</td><td>CHK</td><td>APP</td><td>DATE</td></tr></table>						REV										REVISIONS						DRN	CHK	APP	DATE	<table><tr><td>SURVEYED</td><td></td><td></td></tr><tr><td>DESIGNED</td><td></td><td></td></tr><tr><td>DRAWN</td><td></td><td></td></tr><tr><td>CAD REVIEW</td><td></td><td></td></tr><tr><td>APPROVED</td><td></td><td></td></tr><tr><td colspan="3">PROF REGISTRATION:</td></tr></table>		SURVEYED			DESIGNED			DRAWN			CAD REVIEW			APPROVED			PROF REGISTRATION:					Client SOUTH DUNEDIN SCHOOLS ST CLAIR PRIMARY SCHOOL HARGEST CRESCENT SPEED HUMP		Status Stamp WORKING PLOT	
						REV	
						REVISIONS						DRN	CHK	APP	DATE																																				
						SURVEYED	
DESIGNED	
DRAWN	
CAD REVIEW	
APPROVED	
PROF REGISTRATION:	
Date Stamp 03.2023	
Scale 1:200@A1, 1:400@A3	
Drawing No. 310205711_C003-FIG 2	
								Rev. A	

ORIGINAL SIZE A1
0 10 20 30 40 50 60 70 80 90 100 150 200 mm DO NOT SCALE - IF IN DOUBT, ASK



NOT FOR CONSTRUCTION

REV	REVISIONS	DRN	CHK	APP	DATE

SURVEYED		
DESIGNED		
DRAWN		
CAD REVIEW		
APPROVED		
PROF REGISTRATION:		



Client	
--------	--

SOUTH DUNEDIN SCHOOLS
ST CLAIR PRIMARY SCHOOL HARGEST CRESCENT / KENNEDY STREET SPEED HUMPS

Status Stamp	WORKING PLOT
Date Stamp	03.2023
Scales	1:200@A1, 1:400@A3
Drawing No.	310205711_C003-FIG 5
Rev.	A

09/03/2023 8:21 AM

COPYRIGHT © THESE DRAWINGS SHALL ONLY BE USED FOR THE PURPOSE FOR WHICH THEY WERE SUPPLIED. ANY RE-USE IS PROHIBITED AND NO PART OF THIS DOCUMENT MAY BE REPRODUCED OR DISTRIBUTED WITHOUT THE WRITTEN PERMISSION OF STANTEC.

pw:\stantec-ap-pw.bentley.com:\stantec-ap-pw-01\Documents\New Zealand Clients\Dunedin City Council\310205711 - South Dunedin Schools\Concept Designs\310205711_C003-FIG 5



ORIGINAL SIZE A1
0 10 20 30 40 50 60 70 80 90 100 150 200 mm
DO NOT SCALE - IF IN DOUBT, ASK

NOT FOR CONSTRUCTION

REV	REVISIONS	DRN	CHK	APP	DATE

SURVEYED		
DESIGNED		
DRAWN		
CAD REVIEW		
APPROVED		
PROF REGISTRATION:		




Client	
--------	--

SOUTH DUNEDIN SCHOOLS
ST CLAIR PRIMARY SCHOOL HARGEST CRESCENT / NILE STREET / INGS AVENUE

Status Stamp	WORKING PLOT
Date Stamp	03.2023
Scales	1:200@A1, 1:400@A3
Drawing No.	310205711_C003-FIG 3.1
Rev.	A

09/03/2023 8:21 AM

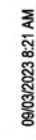


Status Stamp	WORKING PLOT	
Date Stamp	03.2023	
Scopes	1:200@A1, 1:400@A3	
Drawing No.	310205711_C003-FIG 8	Rev. A

							SURVEYED		
							DESIGNED		
							DRAWN		
							CAD REVIEW		
							APPROVED		
REV	REVISIONS						DRN	CHK	APP
							DATE		PROF REGISTRATION:




Client	
--------	--

ST CLAIR PRIMARY SCHOOL
RICHARDSON STREET SPEED HUMP

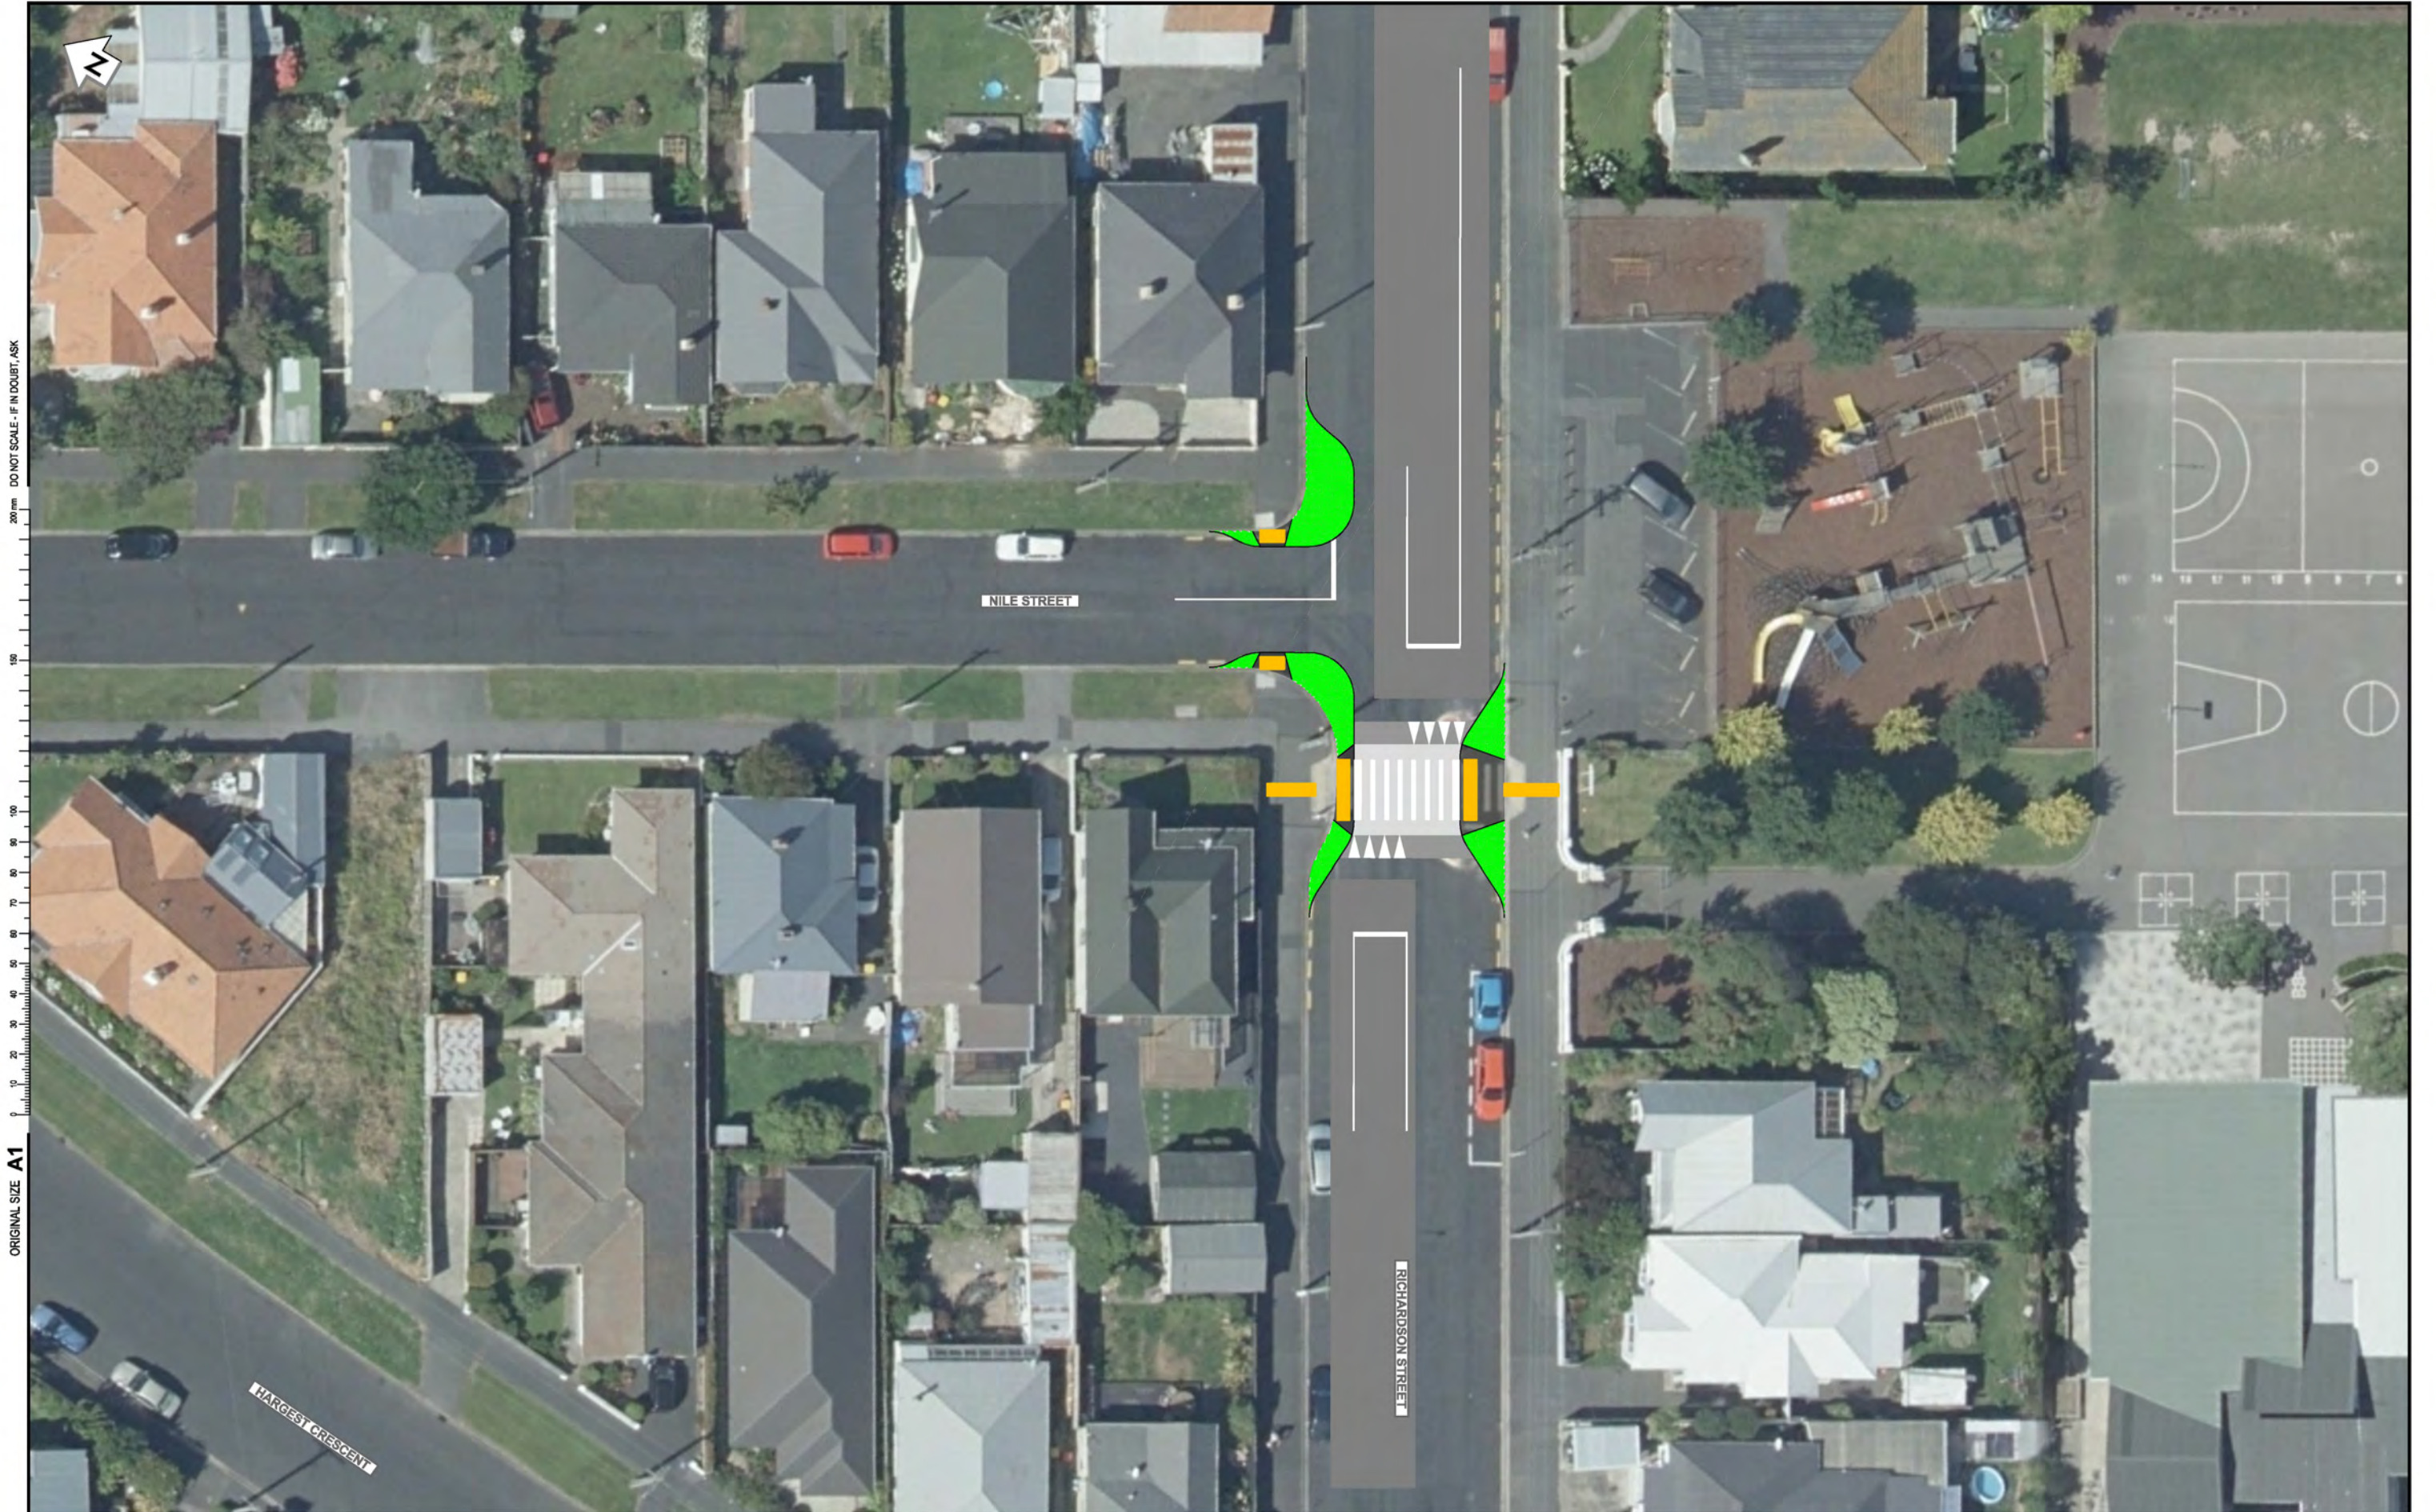

09/03/2023 8:21 AM										ORIGINAL SIZE A1										DO NOT SCALE - IF IN DOUBT, ASK	
REV										REVISIONS										DRN										CHK										APP										DATE										SURVEYED										DESIGNED										DRAWN										CAD REVIEW										APPROVED										PROF REGISTRATION:										Stantec										Client										SOUTH DUNEDIN SCHOOLS										ST CLAIR PRIMARY SCHOOL										HARGEST CRESCENT / NILE STREET										NOT FOR CONSTRUCTION										Status Stamp										WORKING PLOT										Date Stamp										03.2023										Scale										1:200@A1, 1:400@A3										Drawing No.										310205711_C003-FIG 3										Rev.										A									
COPYRIGHT ©										THESE DRAWINGS SHALL ONLY BE USED FOR THE PURPOSE FOR WHICH THEY WERE SUPPLIED. ANY RE-USE IS PROHIBITED AND NO PART OF THIS DOCUMENT MAY BE REPRODUCED OR DISTRIBUTED WITHOUT THE WRITTEN PERMISSION OF STANTEC.										pw:\stantec-ap-pw.bentley.com:\stantec-ap-pw-01\Documents\New Zealand Clients\Dunedin City Council\310205711 - South Dunedin Schools\Concept Designs\310205711_C003-FIG 3	

ORIGINAL SIZE A1
0 10 20 30 40 50 60 70 80 90 100 150 200 mm DO NOT SCALE - IF IN DOUBT, ASK

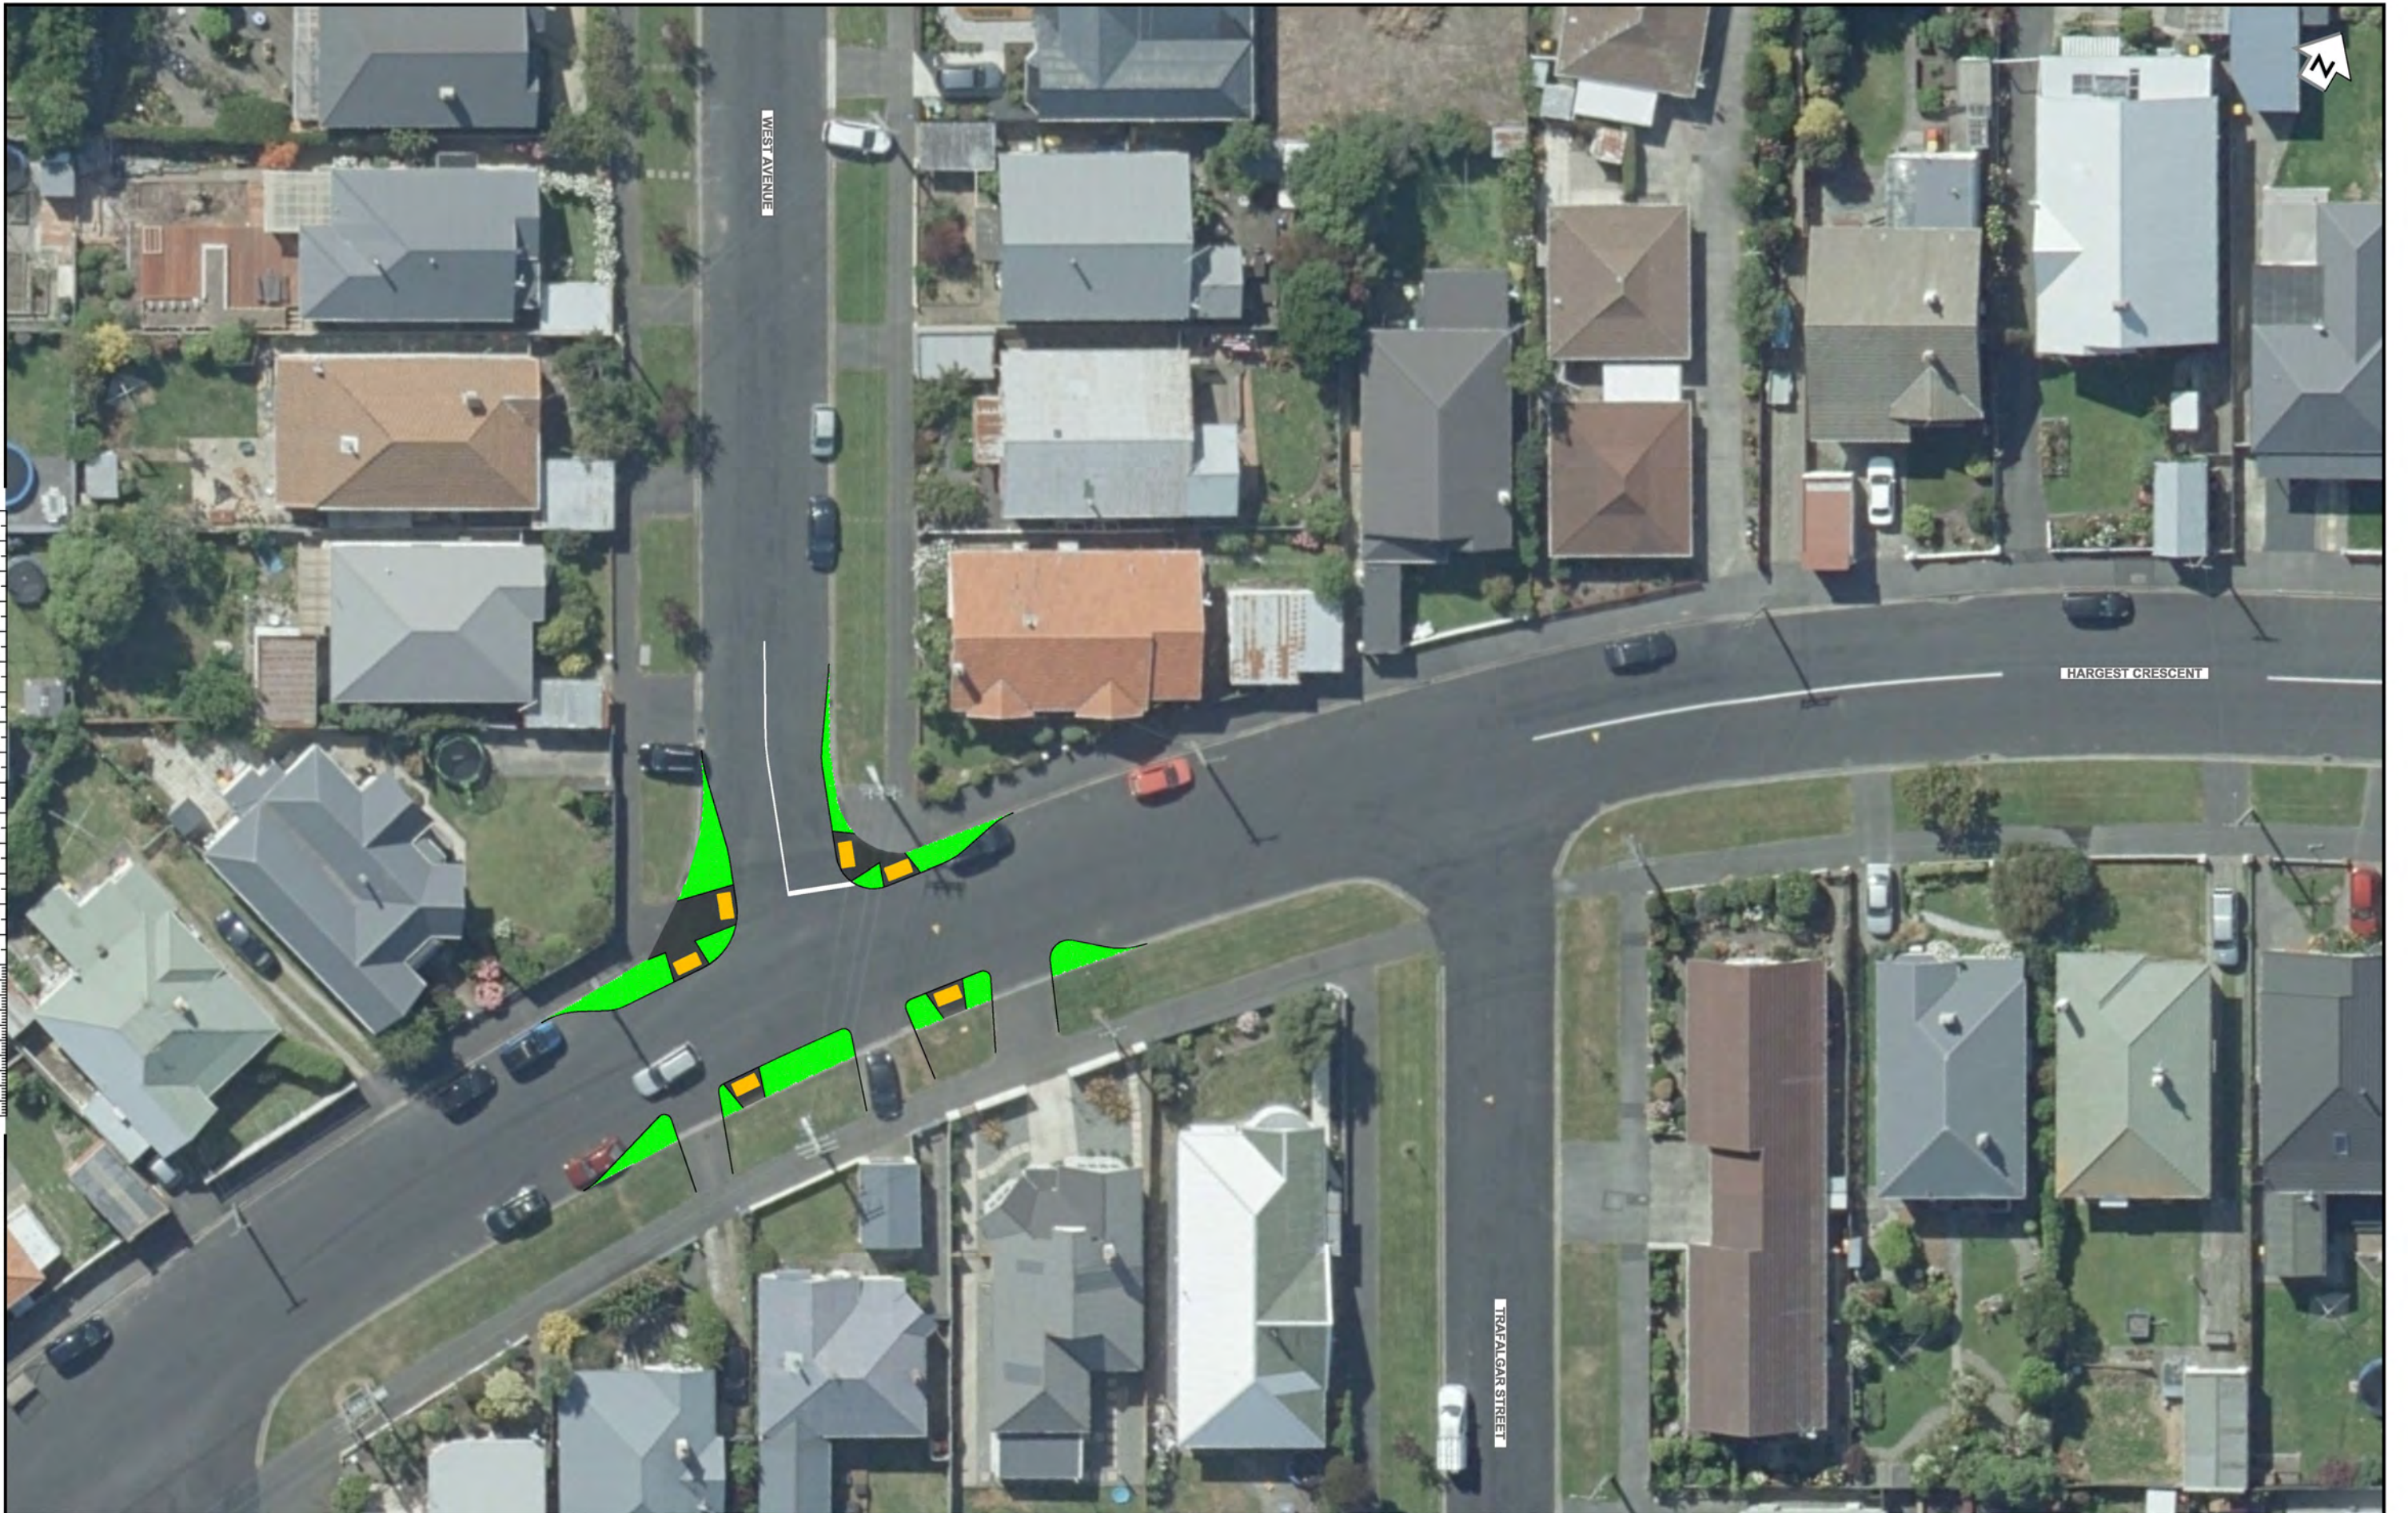

NOT FOR CONSTRUCTION

										SURVEYED				Stantec	Client	SOUTH DUNEDIN SCHOOLS		Status Stamp		WORKING PLOT			
										DESIGNED						Date Stamp		03.2023					
										DRAWN								Scale		1:200@A1, 1:400@A3			
										CAD REVIEW								Drawing No.		310205711_C003-FIG 1			
										APPROVED								Rev.		A			
										PROF REGISTRATION:													
										REV		REVISIONS		DRN		CHK		APP		DATE			

09/03/2023 8:21 AM



NOT FOR CONSTRUCTION

	</
--	--	----