
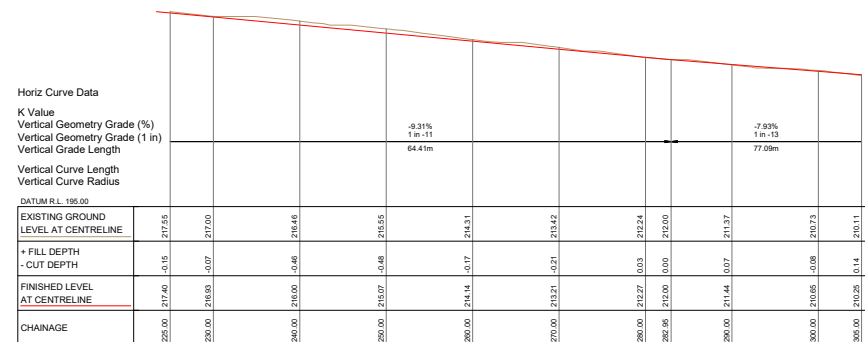
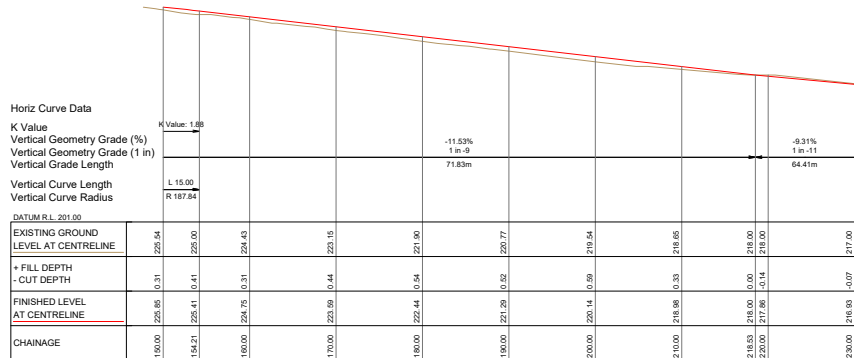
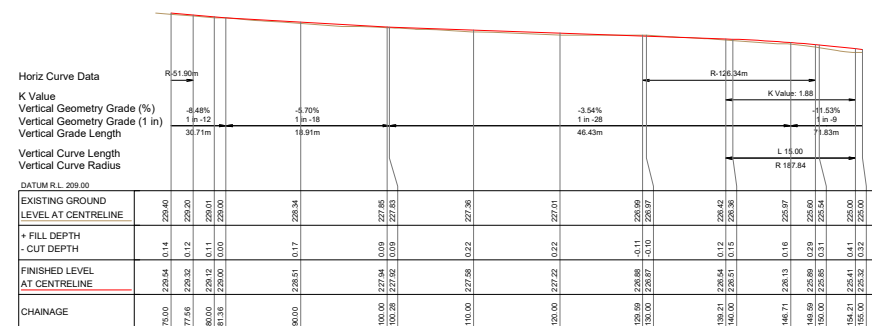


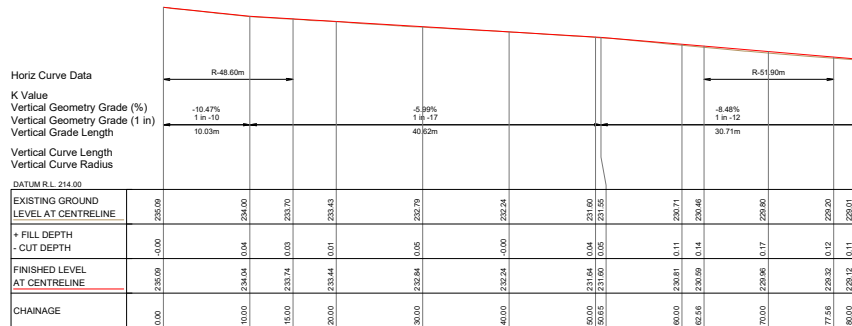

DUNEDIN:
229 Moray Place.
PO Box 5933,
Dunedin 9058.
T 03 477 3245
F 03 474 0484
E dunedin@ppgroup.co.nz

© COPYRIGHT. This drawing, content and design remains the property of Paterson Pitts Partners Limited and may not be reproduced in part or full or altered without the written permission of Paterson Pitts Partners Limited. This drawing and its content shall only be used for the purpose for which it is intended. No liability shall be accepted by Paterson Pitts Partners Limited for its unauthorized use

PATERSONPITTSGROUP
Surveying • Planning • Engineering

Your Land Professionals
www.ppgroup.co.nz
0800 PPGROUP



Client/Location:

Variation 2 Zoning
Abbotts Hill Road

Purpose/Drawing Title:

Road 1 Long Section
Chainage 0 - 300

Surveyed by:

LIDAR

Original Size:

Scale:

1:1750

Designed by:

AJH

A4

Drawn by:

AJH

Checked by:

KAB

Approved by:

KAB

DO NOT SCALE

Job Ref:

D17615

Sheet No:





1

Revision No:

A

Date Created:

01/06/2022

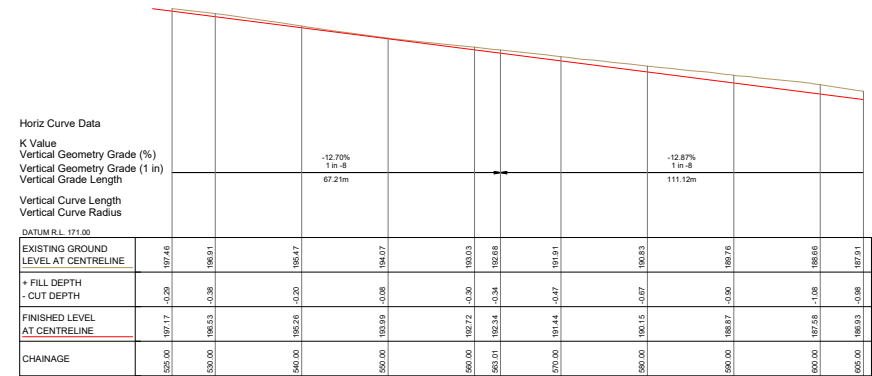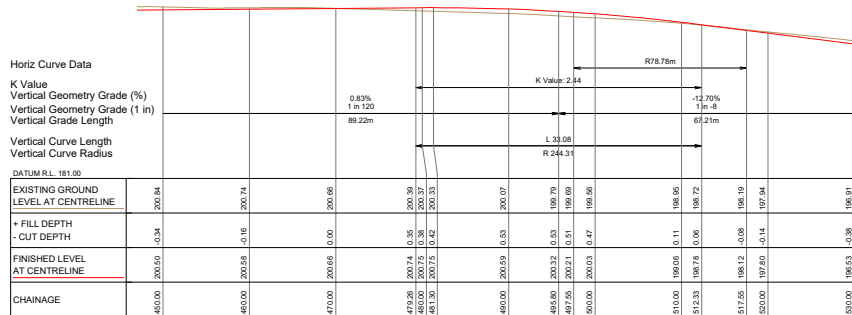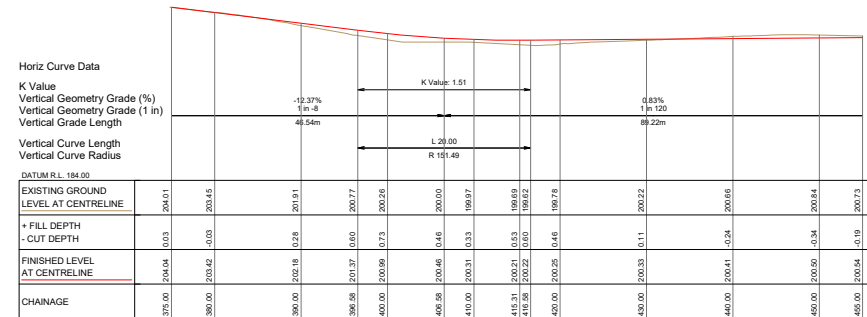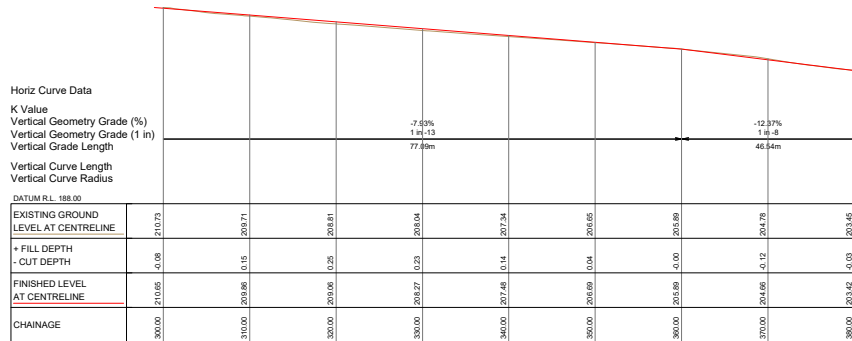

DUNEDIN:
229 Moray Place.
PO Box 5933,
Dunedin 9058.
T 03 477 3245
F 03 474 0484
E dunedin@ppgroup.co.nz

© COPYRIGHT. This drawing, content and design remains the property of Paterson Pitts Partners Limited and may not be reproduced in part or full or altered without the written permission of Paterson Pitts Partners Limited. This drawing and its content shall only be used for the purpose for which it is intended. No liability shall be accepted by Paterson Pitts Partners Limited for its unauthorized use

PATERSONPITTSGROUP
Surveying • Planning • Engineering

Your Land Professionals
www.ppgroup.co.nz
0800 PPGROUP



Client/Location:

Variation 2 Zoning
Abbotts Hill Road

Purpose/Drawing Title:

Road 1 Long Section
Chainage 300 - 600

Surveyed by:

LIDAR

Original Size:

Scale: 1:1750

Designed by:

AJH

A4

Drawn by:

AJH

Checked by:

KAB

Approved by:

KAB

DO NOT SCALE

Job Ref:

D17615

Sheet No:





2

Revision No:

A


Date Created:

01/06/2022

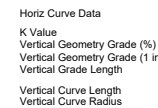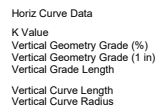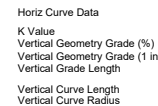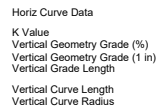

DUNEDIN:
229 Moray Place.
PO Box 5933,
Dunedin 9058.
T 03 477 3245
F 03 474 0484
E dunedin@ppgroup.co.nz

© COPYRIGHT. This drawing, content and design remains the property of Paterson Pitts Partners Limited and may not be reproduced in part or full or altered without the written permission of Paterson Pitts Partners Limited. This drawing and its content shall only be used for the purpose for which it is intended. No liability shall be accepted by Paterson Pitts Partners Limited for its unauthorized use

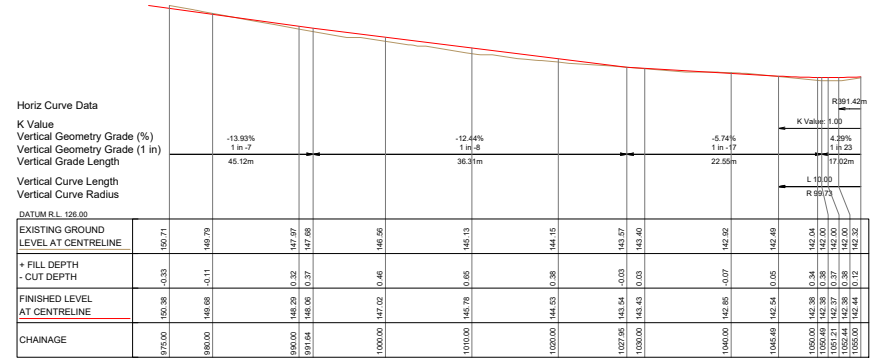

© COPYRIGHT. This drawing, content and design remains the property of Paterson Pitts Partners Limited and may not be reproduced in part or full or altered without the written permission of Paterson Pitts Partners Limited. This drawing and its content shall only be used for the purpose for which it is intended. No liability shall be accepted by Paterson Pitts Partners Limited for its unauthorized use

Client/Location:


Variation 2 Zoning Abbotts Hill Road

Purpose/Drawing Title:

Road 1 Long Section
Chainage 900 - 1123.61

Surveyed by:	LIDAR	Original Size: A4	Scale: 1:1750	
Designed by:	AJH			
Drawn by:	AJH			
Checked by:	KAB			
Approved by:	KAB			
		DO NOT SCALE		
Job Ref:	D17615	Sheet No:	Revision No:	Date Created:
		4	A	01/06/2022

Horiz Curve Data
K Value
Vertical Geometry Grade (%)
Vertical Geometry Grade (1 in)
Vertical Grade Length
Vertical Curve Length
Vertical Curve Radius

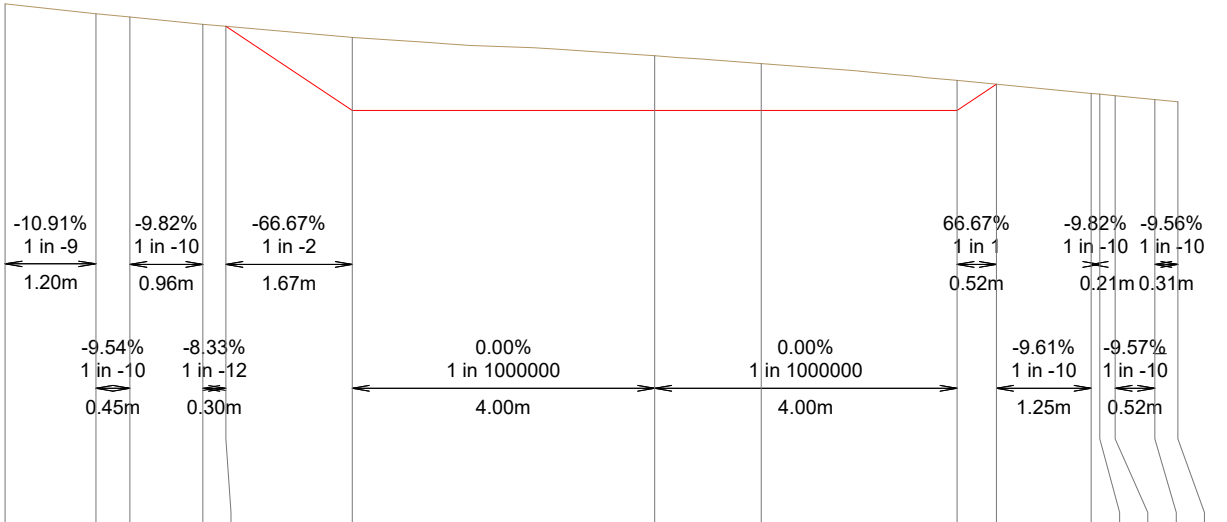

DATUM R.L. 147.00	
EXISTING GROUND LEVEL AT CENTRELINE	153.87 153.74 153.70 153.61 153.58 153.43 153.19 153.09 152.86 152.81 152.69 152.68 152.66 152.61 152.58
+ FILL DEPTH - CUT DEPTH	0.00 0.00 0.00 0.00 0.00 -0.97 -0.72 -0.62 -0.40 0.00 0.00 0.00 0.00 0.00 0.00
FINISHED LEVEL AT CENTRELINE	153.87 153.74 153.70 153.61 153.58 152.46 152.46 152.46 152.46 152.81 152.69 152.68 152.66 152.61 152.58
CHAINAGE	0.00 1.20 1.65 2.61 2.92 4.59 8.59 10.00 12.59 13.11 14.37 14.48 14.69 15.21 15.52