


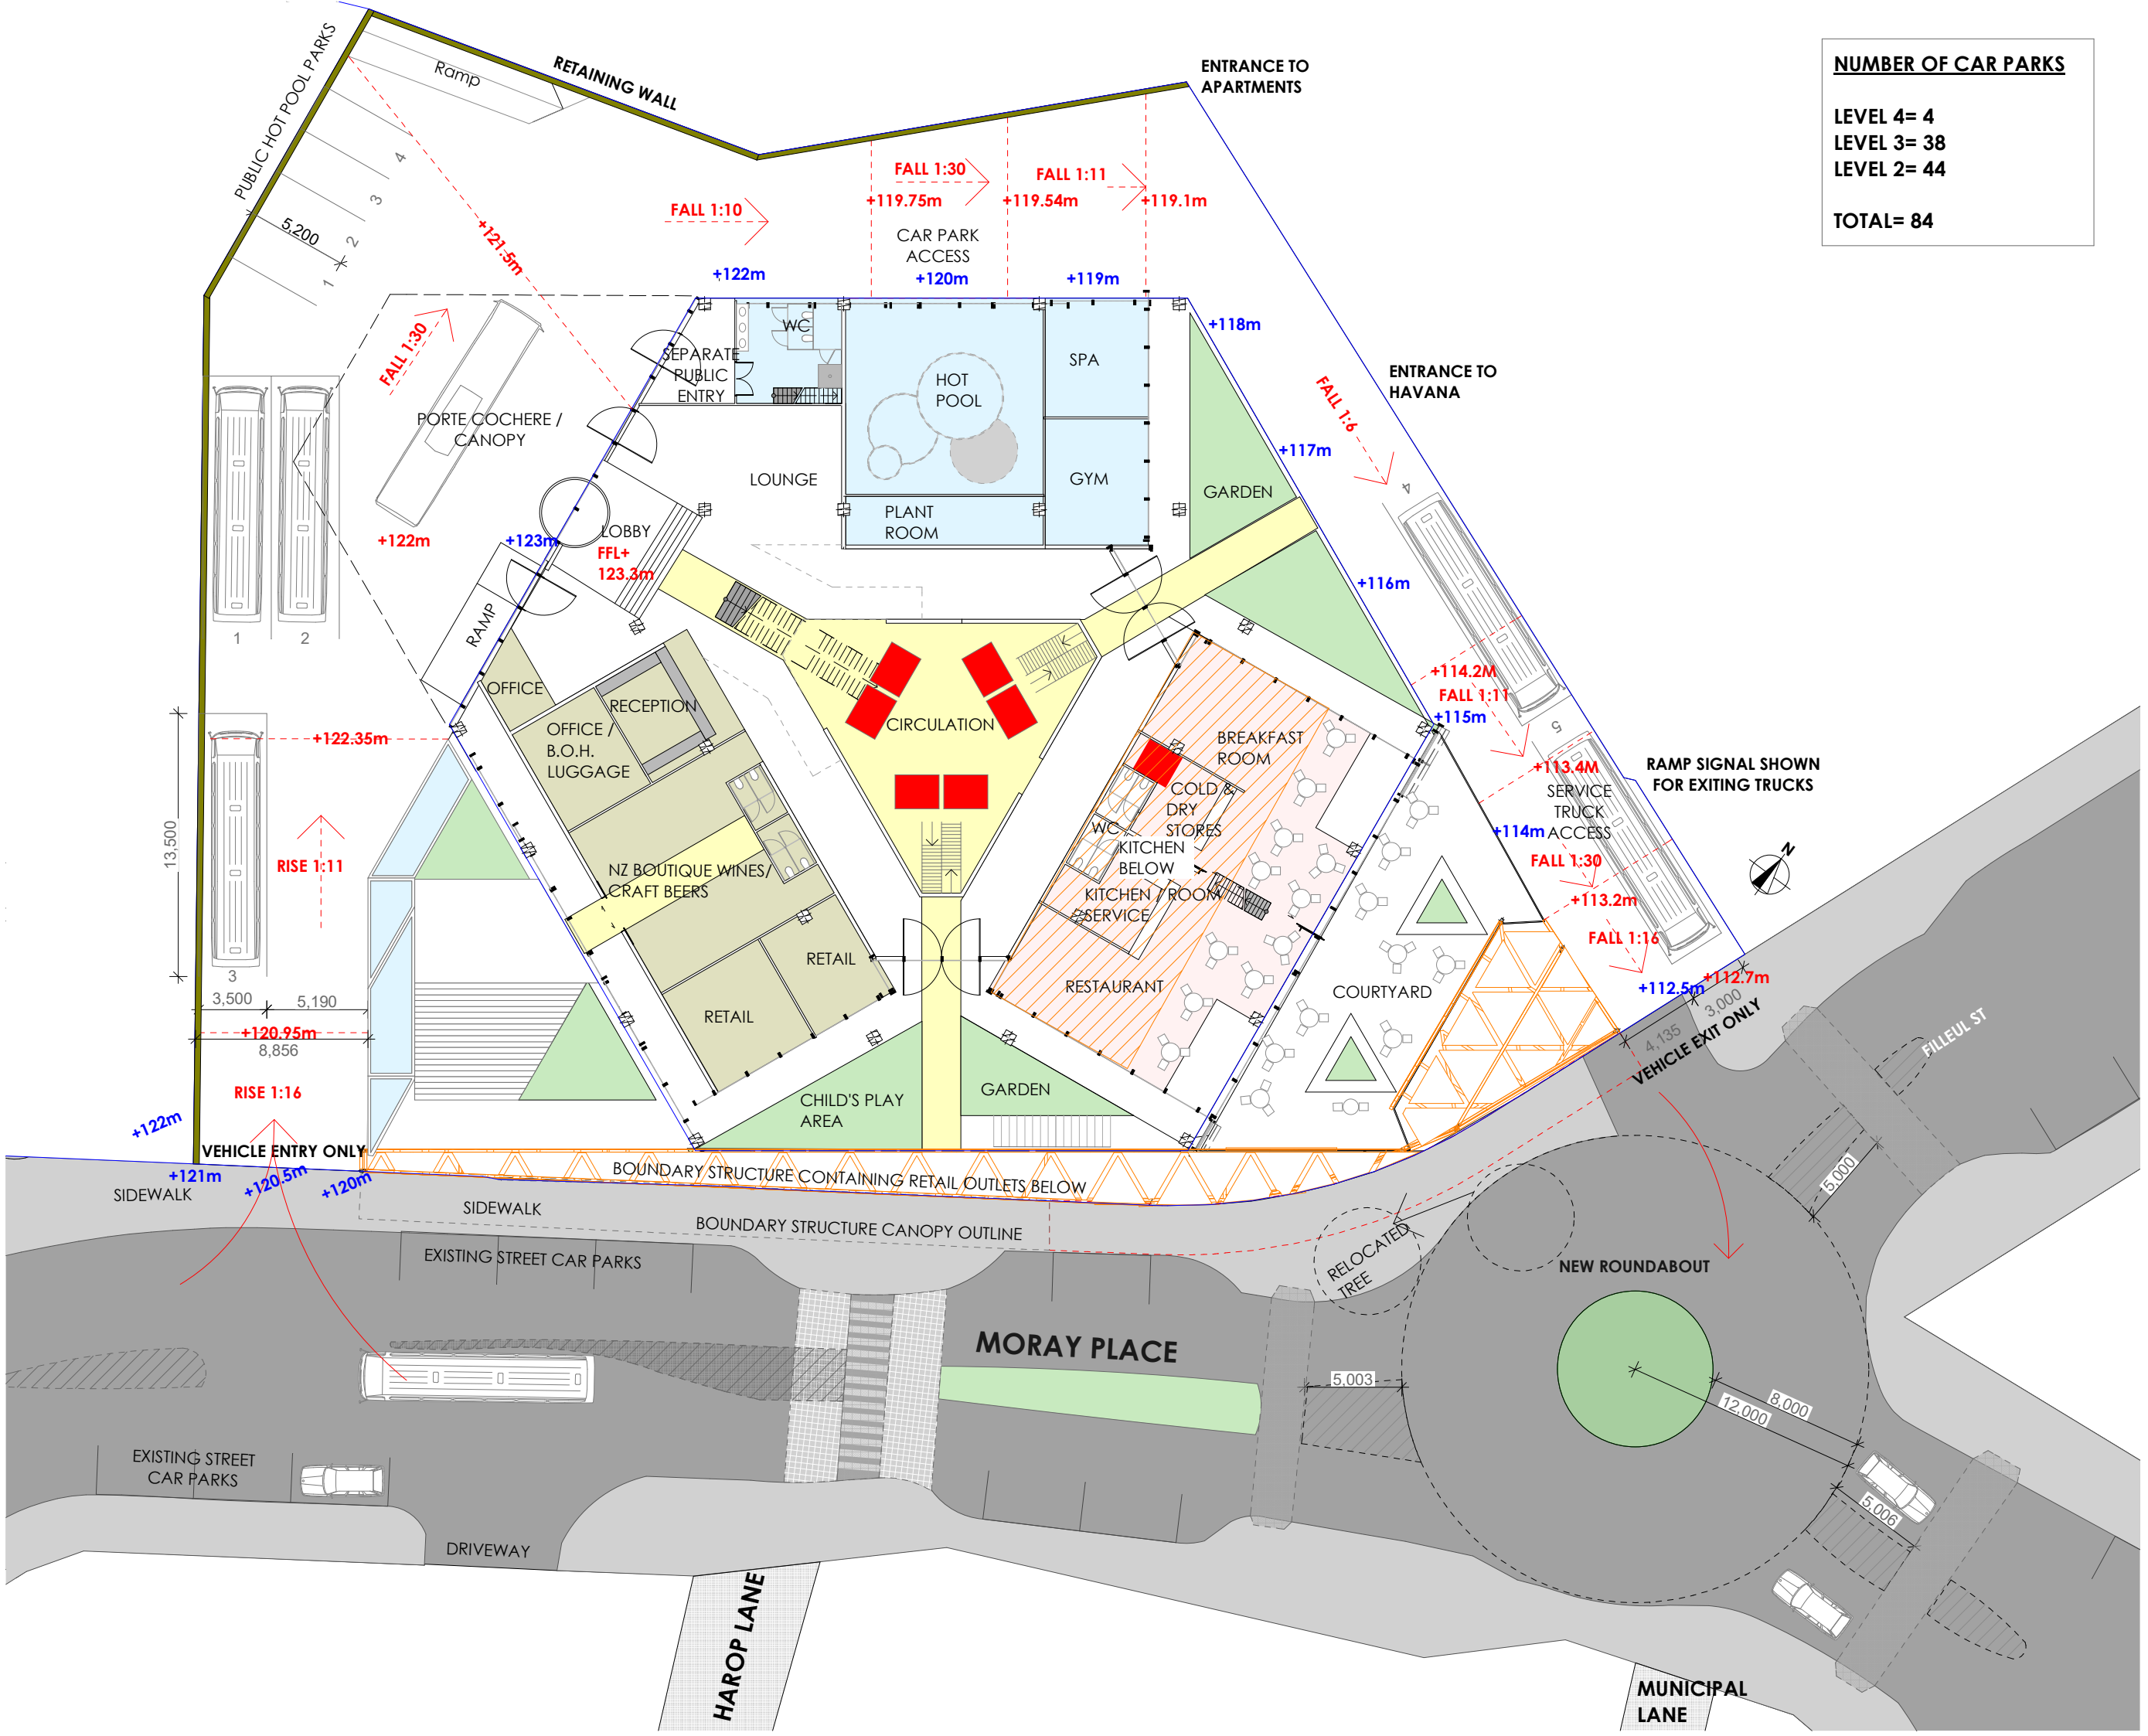

| NUMBER OF CAR PARKS |    |
|---------------------|----|
| LEVEL 4=            | 4  |
| LEVEL 3=            | 38 |
| LEVEL 2=            | 44 |
| TOTAL= 84           |    |



DUNEDIN MORAY PLACE HOTEL  
MORAY PLACE, DUNEDIN

LEVEL 4

DATE: 1/08/2017 SCALE: 1:300 @ A3

THOM CRAIG ARCHITECTS LTD

94 Coleridge Street, Sydenham TEL: 64 3 943 9980  
PO Box 7520 Sydenham 8014 FAX: 64 3 943 9981  
Christchurch, New Zealand WEB: thomcraig.com

COPYRIGHT 2009, THOM CRAIG ARCHITECTS LTD. ALL DESIGNS, PLANS, DRAWINGS, IMAGES, INTELLECTUAL PROPERTY BELONGS TO THOM CRAIG ARCHITECTS LTD AND IS SUBJECT TO COPYRIGHT