


**APPENDIX 1:
BUILDING CONSENT PLANS (ABA-
2008-533)**

DUNEDIN CITY COUNCIL
APPROVED BUILDING CONSENT DOCUMENTS

2008 - 533

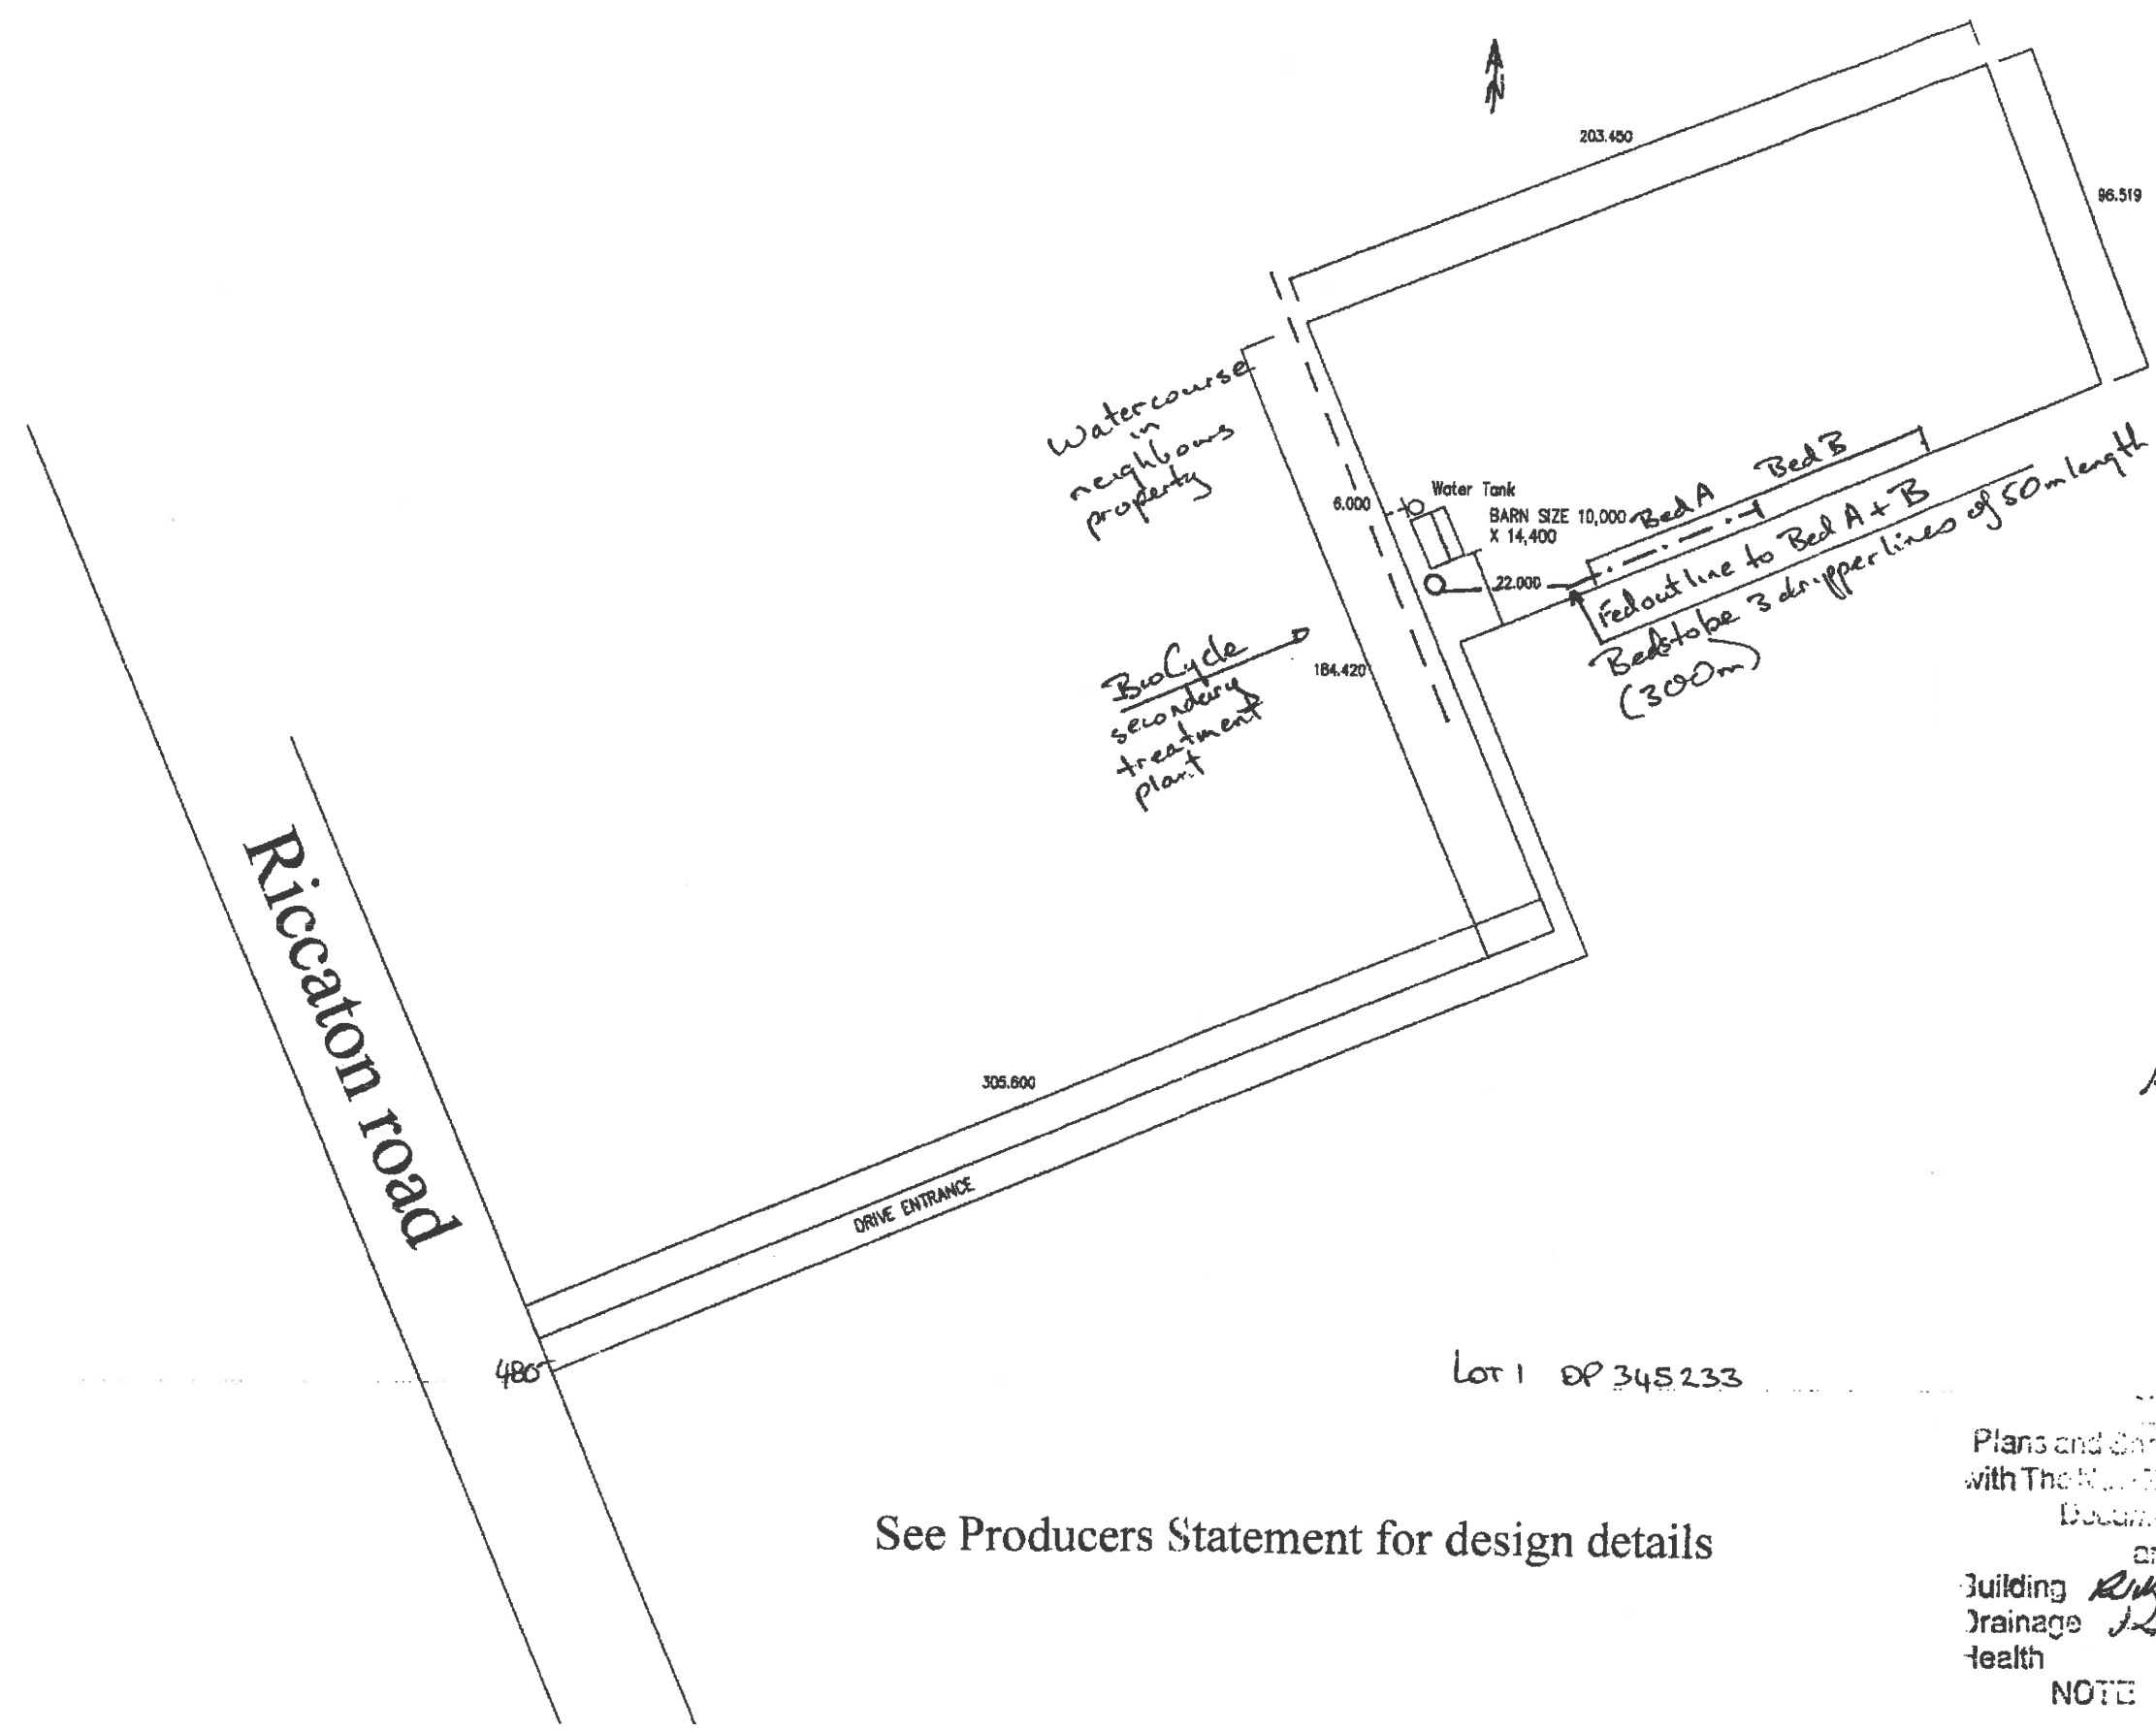

Alan 17/2/01

Lot 1 DP 345233

See Producers Statement for design details

DUNEDIN CITY COUNCIL
Plans and Specifications Approved in accordance
with The New Zealand Building Code and Approved
Documents. To be retained on works
and produced on request
Building *RH* Date 14/3/08
Drainage *RH* Date 17/3/08
Health Date
NOTE

PROJECT: POLE BARN
TITLE: SITE LOCATION PLAN




eCan Ltd
15 School rd, North Taieri

DATE:
17-February-2008

SCALE:
1/1000

THIS DRAWING, INFORMATION AND THE SUBJECT
MATTER THEREOF, ARE THE SOLE AND EXCLUSIVE
PROPERTY OF ECAN LTD.
15 SCHOOL RD, NORTH TAIERI, DUNEDIN, NZ
REPRODUCED BY THE PURCHASER OF THIS DESIGN
& EQUIPMENT FOR THEIR INTERNAL USE ONLY. IT
CANNOT BE DISTRIBUTED TO ANY OTHER PARTY
WITHOUT WRITTEN CONSENT FROM OUR COMPANY.


See Producers Statement for design details

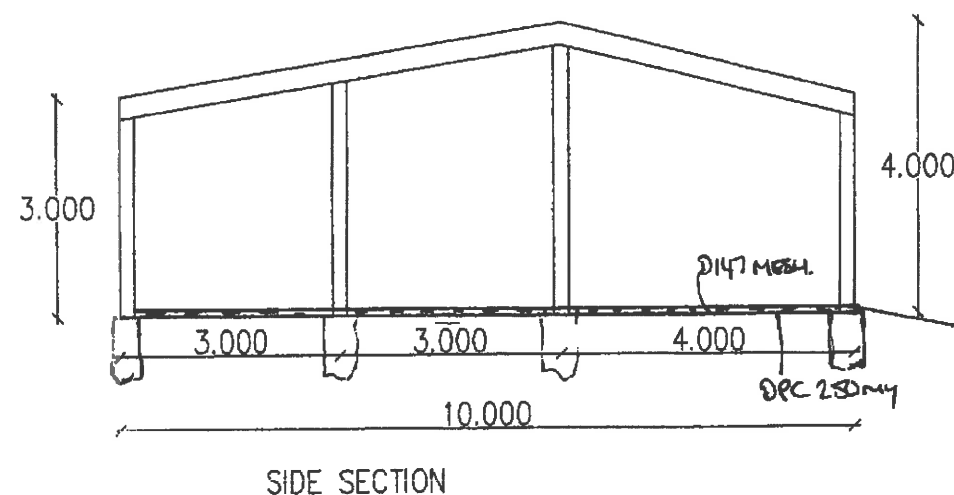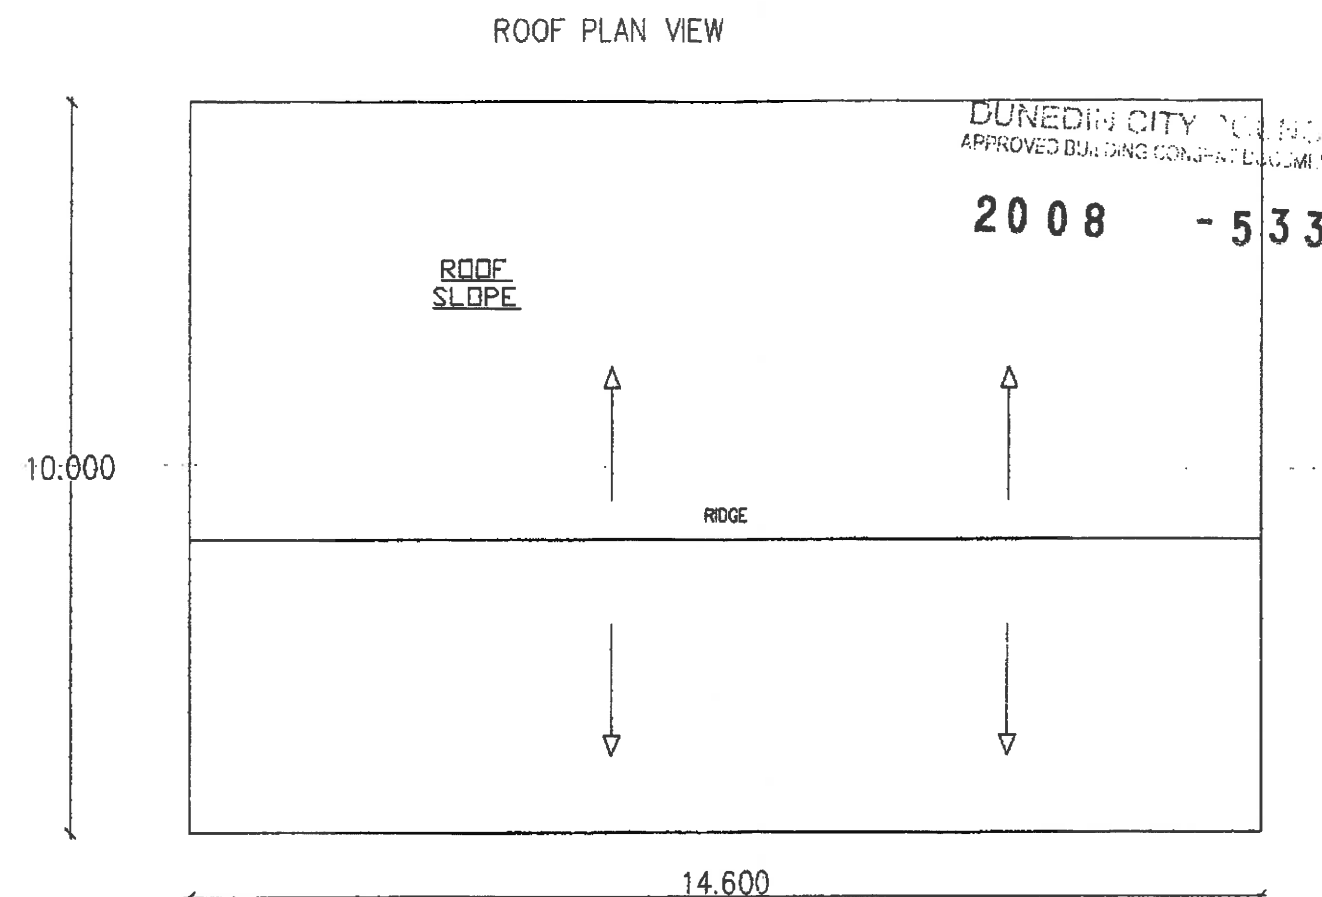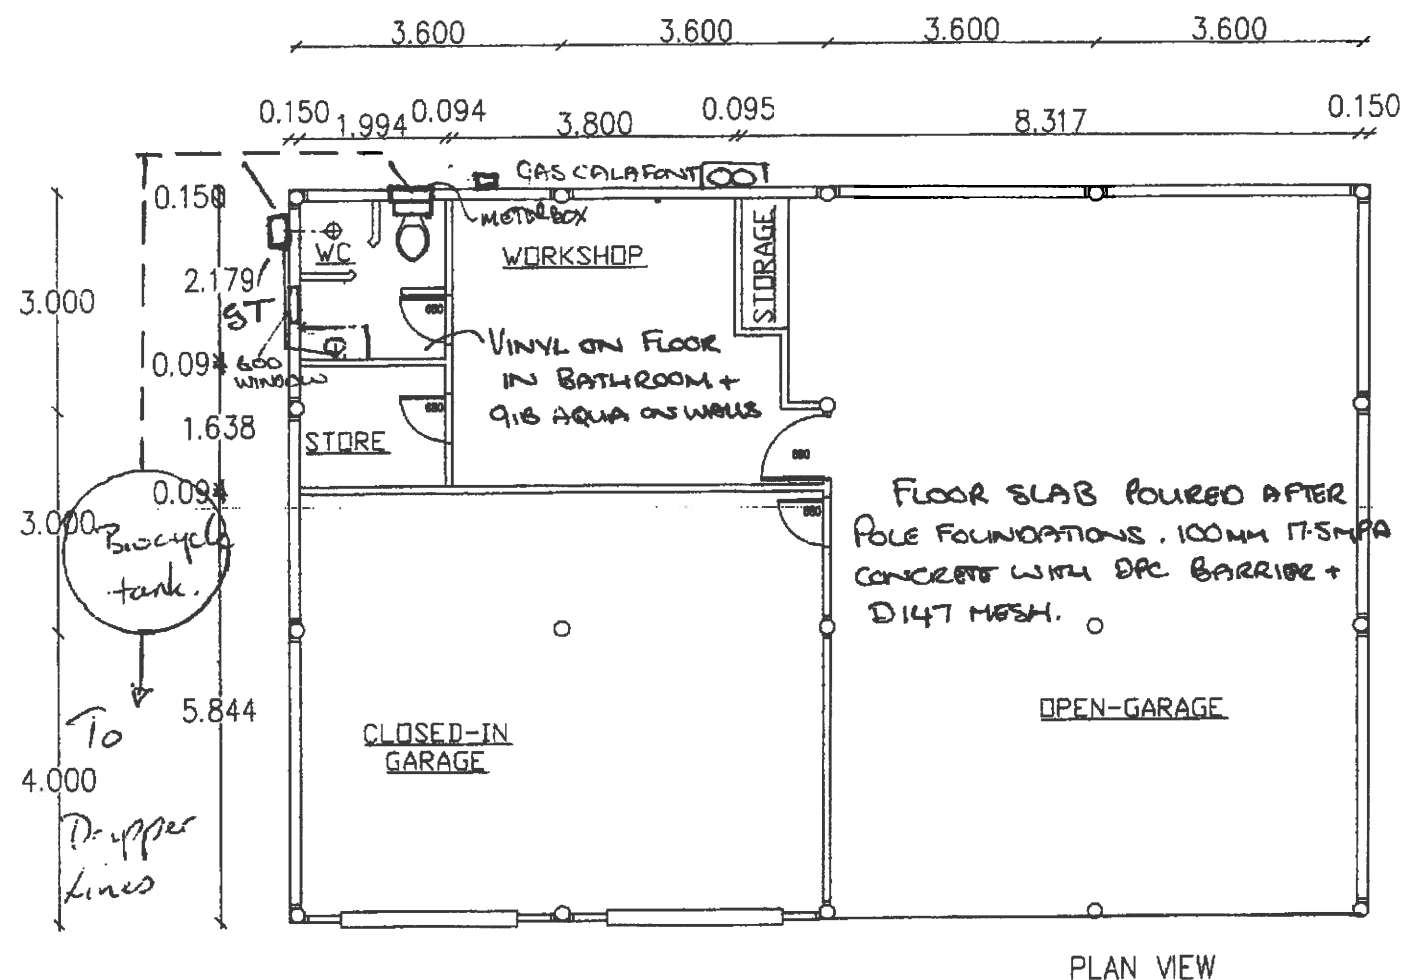


- NOTES
1. APPLICABLE CODES: NZS 3604, BUILDING ACT 2004
 2. FLOOR LEVELS: -
THE HEIGHT OF THE FINISHED FLOOR LEVEL ABOVE ADJACENT GROUND SHALL BE NO LESS THAN:-
100mm FOR MASONARY VENEER WALL CLADDING WITH GROUND PERMANENTLY PAVED
150mm FOR MASONARY VENEER WALL CLADDING WITH GROUND PERMANENTLY UNPAVED
150mm FOR ALL OTHER CLADDING WITH GROUND PERMANENTLY PAVED
225mm FOR ALL OTHER CLADDING WITH GROUND PERMANENTLY UNPAVED

100MM SLAB POURED AFTER POLE FOUNDATIONS WITH DPC + D147 MESH

COLOUR STEEL CORRUGATED IRON ROOF

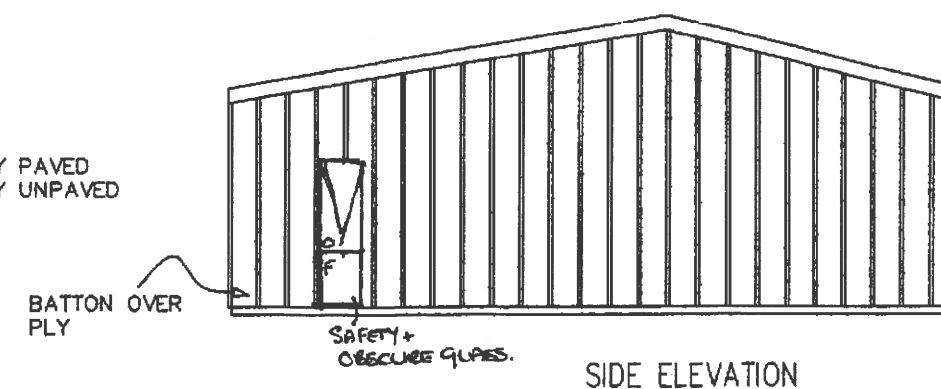

- NOTES
1. APPLICABLE CODES: NZS 3604, BUILDING ACT 2004
 2. PLUMBING & DRAINAGE TO COMPLY WITH APPROVED DOCUMENTS E1/AS1, G12/AS1, G13/AS1 & 2
 3. TO COMPLY WITH AS/NZS 3500.2.2 VM1 & VM2
 6. ELECTRICAL METER BOX &
 7. SEE PRODUCERS STATEMENT FOR ALL CONSTRUCTION DETAILS

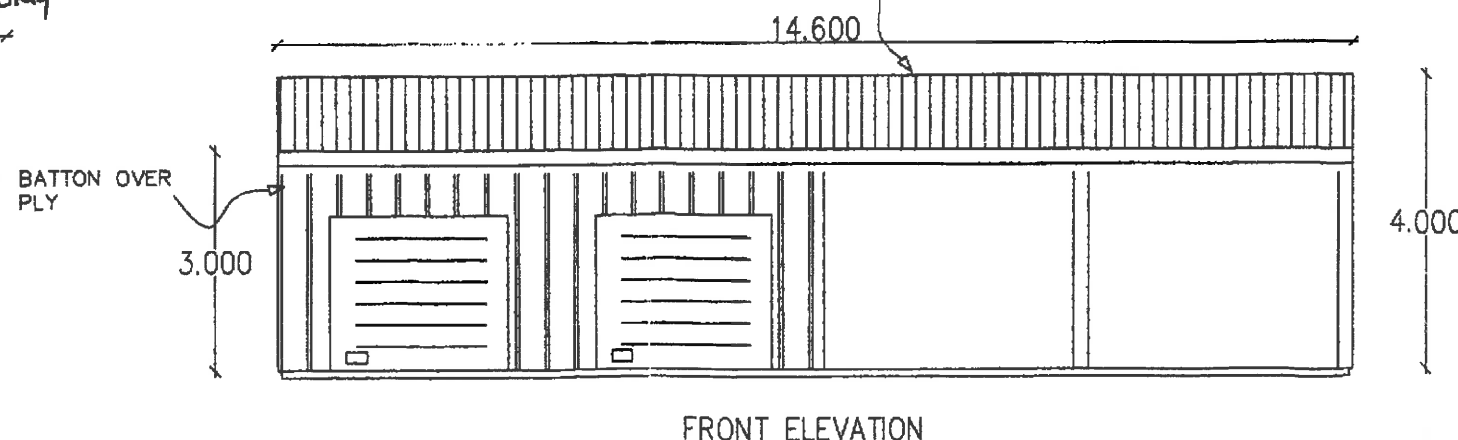

BUILDING AREA:
180 Square Meters
59.75 mtr. Perimeter

STUD HEIGHTS:
2.4 mtr. ALL AREAS

PROJECT:

TITLE:

POLE BARN

POLE BARN

eCan Ltd

15 School rd, North Taieri

DATE:

17-February-2008

SCALE:

1/1000

THIS DRAWING, INFORMATION AND THE SUBJECT MATTER THEREOF, ARE THE SOLE AND EXCLUSIVE PROPERTY OF ECON Ltd.
15 SCHOOL RD, NORTH TAIERI, OTAGO, NZ
REPRODUCED BY THE PURCHASER OF THIS DESIGN & EQUIPMENT FOR THEIR INTERNAL USE ONLY. IT CANNOT BE DISTRIBUTED TO ANY OTHER FIRM OR PARTY WITHOUT WRITTEN CONSENT FROM OUR COMPANY.