




Diag. A

Part Lot 13 Blk XXV
DP 587

Part Lot 1 Block XXV
DP 587

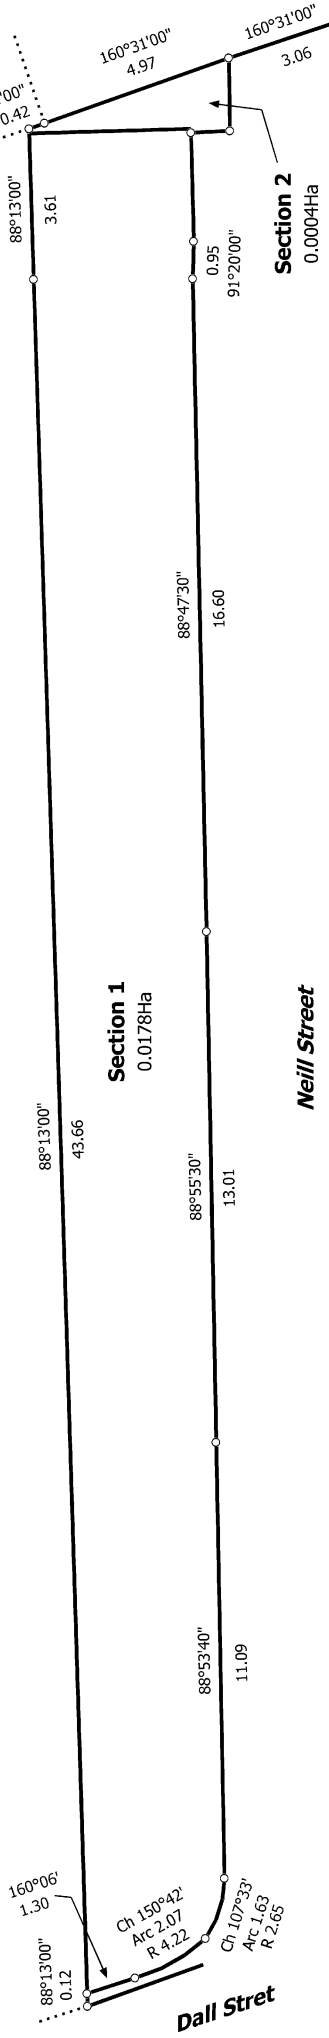


Land District: Otago	Sections 1 and 2	Surveyor: Kurt Alistair Bowen Firm: Paterson Pitts Limited Partnership (D	Title Plan SO 619506 Approved on: 24/09/2025
Digitally Generated Plan Generated on: 24/09/2025 1:49pm Page 3 of 4			



Part Lot 13 Blk XXV
DP 587

Part Lot 1 Block XXV
DP 587

Diag. C

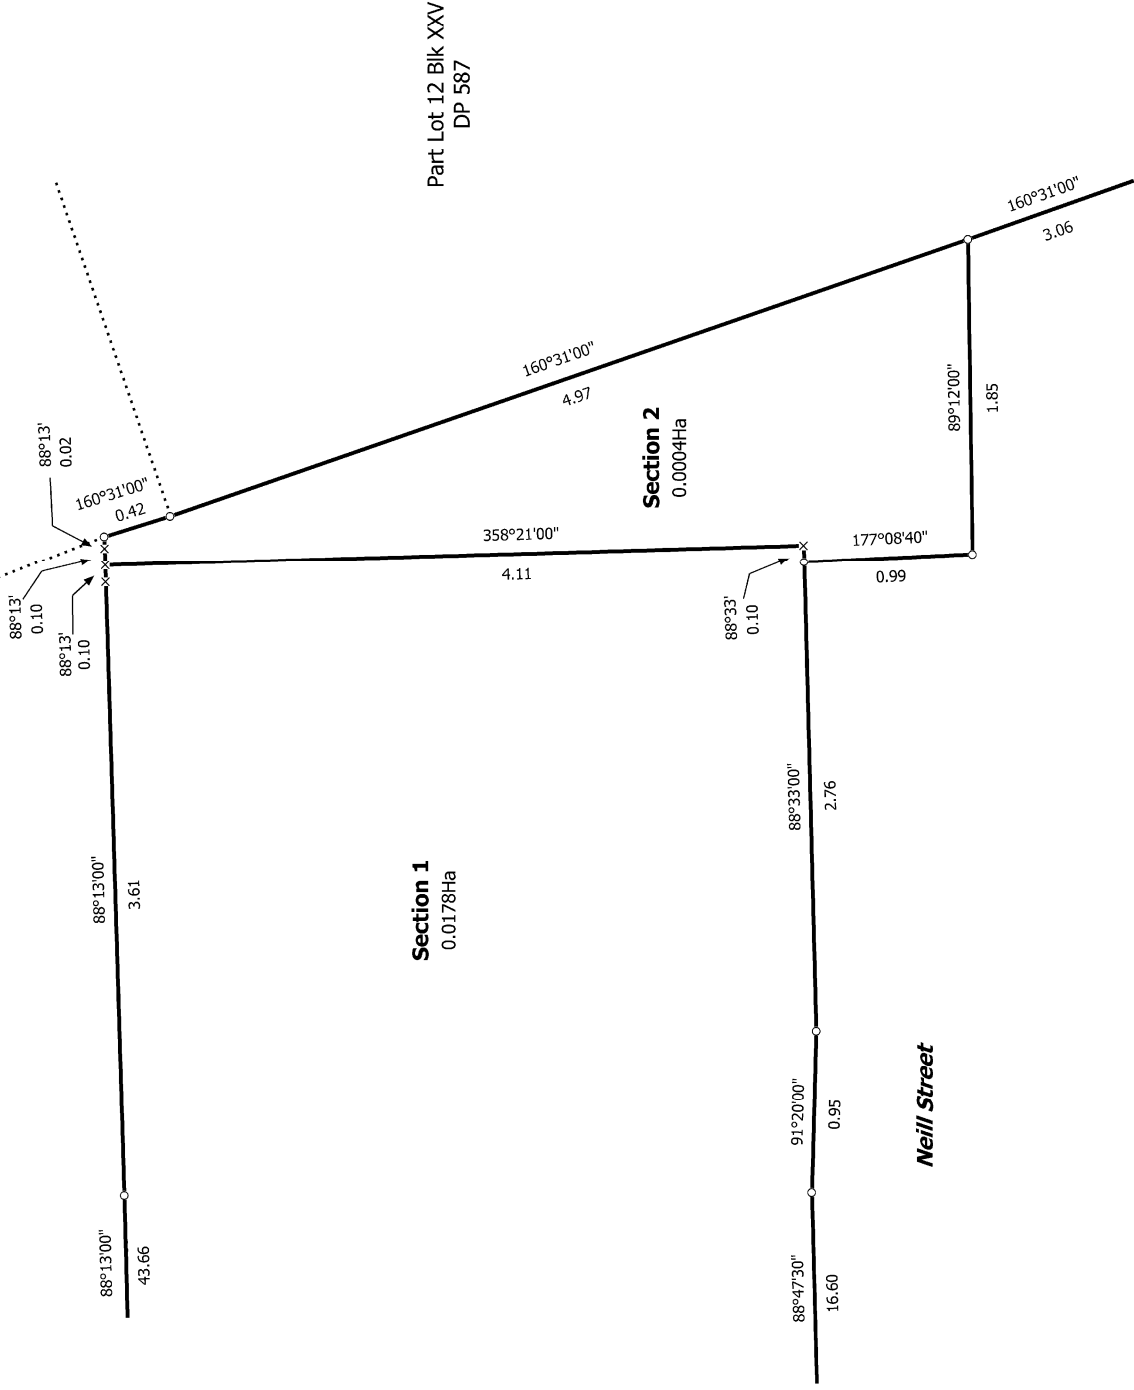

Part Lot 12 Blk XXV
DP 587

Section 1
0.0178Ha

Section 2
0.0004Ha

Neill Street

T 2/2

Land District: Otago

Digitally Generated Plan

Generated on: 24/09/2025 1:49pm Page 4 of 4

Sections 1 and 2

Surveyor: Kurt Alistair Bowen
Firm: Paterson Pitts Limited Partnership (D

Title Plan
SO 619506
Approved on: 24/09/2025