



Notes:

- 1. Shading is based on Lidar ground levels, except where shadows are interrupted by existing buildings.
- 2. RL's (Otago Datum): Top of Ring, RL: 176.85m; Top of Building, RL: 172.10m
- 3. Transitional shading, where the proposed structure partially obscures sunlight (i.e. at the edges of the full shading areas illustrated) is not shown on this diagram.

P124

FILLEUL STREET

MORAY PLACE

Hotel Shading

Existing Shading

OCTAGON SHADING
WINTER SOLSTICE 4pm

Purpose/Drawing Title:
Shade Diagram
Using Lidar Ground Contours
Additional Set

© COPYRIGHT. This drawing, content and design remains the property of Paterson Pitts Partners Limited and may not be reproduced in part or full or altered without the written permission of Paterson Pitts Partners Limited. This drawing and its content shall only be used for the purpose for which it is intended. No liability shall be accepted by Paterson Pitts Partners Limited for its unauthorized use

Surveyed by:	-	Original Size: A3	Scale: 1:1000	
Designed by:	-			
Drawn by:	BWM			
Checked by:	KAB		DO NOT SCALE	
Approved by:	KAB			
Job Ref: D15132	Sheet No: 7 of 13		Revision No: C	Date Created: 30/06/2017

PATERSONPITTSGROUP
Surveying • Planning • Engineering
Your Land Professionals
www.ppgroup.co.nz
0800 PPGROUP

DUNEDIN:
229 Moray Place.
PO Box 5933,
Dunedin 9058.
T 03 477 3245
F 03 474 0484
E dunedin@ppgroup.co.nz

Client/Location:
Dunedin Moray Place Hotel

Aerial photography DCC,

P125



PATERSONPITTSGROUP
Surveying • Planning • Engineering
Your Land Professionals
www.ppgroup.co.nz
0800 PPGROUP




DUNEDIN:
229 Moray Place.
PO Box 5933,
Dunedin 9058.
T 03 477 3245
F 03 474 0484
E dunedin@ppgroup.co.nz

Client/Location:
Dunedin Moray Place Hotel

**Shading from Possible 9m/11m
High Buildings on Southern
Boundary**

© COPYRIGHT. This drawing, content and design remains the property of Paterson Pitts Partners Limited and may not be reproduced in part or full or altered without the written permission of Paterson Pitts Partners Limited. This drawing and its content shall only be used for the purpose for which it is intended. No liability shall be accepted by Paterson Pitts Partners Limited for its unauthorized use

Surveyed by:	-	Original Size:	Scale:
Designed by:	-	A3	1:1000
Drawn by:	BWM	DO NOT SCALE	
Checked by:	KAB		
Approved by:	KAB		
Job Ref:	D15132	Sheet No:	Revision No:
		12 of 13	C
			Date Created:
			30/06/2017

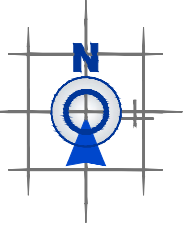

WINTER SOLSTICE

PATERSONPITTSGROUP
Surveying • Planning • Engineering
Your Land Professionals
www.ppgroup.co.nz
0800 PPGROUP

DUNEDIN:
229 Moray Place,
PO Box 5933,
Dunedin 9058.
T 03 477 3245
F 03 474 0484
E dunedin@ppgroup.co.nz

Client/Location:

Dunedin Moray Place Hotel

Shading from Possible 9m/11m
High Building on Southern
Boundary

© COPYRIGHT. This drawing, content and design remains the property of Paterson Pitts Partners Limited and may not be reproduced in part or full or altered without the written permission of Paterson Pitts Partners Limited. This drawing and its content shall only be used for the purpose for which it is intended. No liability shall be accepted by Paterson Pitts Partners Limited for its unauthorized use

Surveyed by:	-	Original Size: A3	Scale: <	
--------------	---	--------------------------	---	--

P127



Notes:

1. Shading is based on Lidar ground levels, except where shadows are interrupted by existing buildings. These interruptions are indicated by a yellow line around the outside of the applicable shadow.
2. RL's (Otago Datum): Top of Ring, RL: 176.85m; Top of Building, RL: 172.10m
3. Shading created by existing buildings or environment has not been illustrated on this diagram
4. Transitional shading, where the proposed structure partially obscures sunlight (i.e. at the edges of the full shading areas illustrated) is not shown on this diagram.

SUMMER SOLSTICE - 11m HIGH BUILDING

PATERSONPITTSGROUP
 Surveying • Planning • Engineering
 Your Land Professionals
 www.ppgroup.co.nz
 0800 PPGROUP

DUNEDIN:
 229 Moray Place.
 PO Box 5933,
 Dunedin 9058.
 T 03 477 3245
 F 03 474 0484
 E dunedin@ppgroup.co.nz

Client/Location:

Dunedin Moray Place Hotel

Purpose/Drawing Title:

Shade Diagram
 Using Lidar Ground Contours
 Additional Set

© COPYRIGHT. This drawing, content and design remains the property of Paterson Pitts Partners Limited and may not be reproduced in part or full or altered without the written permission of Paterson Pitts Partners Limited. This drawing and its content shall only be used for the purpose for which it is intended. No liability shall be accepted by Paterson Pitts Partners Limited for its unauthorized use

Surveyed by:	-	Original Size:	Scale:
Designed by:	-	A3	1:1000
Drawn by:	BWM	DO NOT SCALE	
Checked by:	KAB		
Approved by:	KAB		
Job Ref:	D15132	Sheet No:	Revision No:
		8 of 13	C
			Date Created:
			30/06/2017

P128



Notes:

1. Shading is based on Lidar ground levels, except where shadows are interrupted by existing buildings. These interruptions are indicated by a yellow line around the outside of the applicable shadow.
2. RL's (Otogo Datum): Top of Ring, RL: 176.85m; Top of Building, RL: 172.10m
3. Shading created by existing buildings or environment has not been illustrated on this diagram
4. Transitional shading, where the proposed structure partially obscures sunlight (i.e. at the edges of the full shading areas illustrated) is not shown on this diagram.

EQUINOX - 11m HIGH BUILDING

PATERSONPITTSGROUP
Surveying • Planning • Engineering
Your Land Professionals
www.ppgroup.co.nz
0800 PPGROUP



DUNEDIN:
229 Moray Place.
PO Box 5933,
Dunedin 9058.
T 03 477 3245
F 03 474 0484
E dunedin@ppgroup.co.nz

Client/Location:

Dunedin Moray Place Hotel

Purpose/Drawing Title:

Shade Diagram
Using Lidar Ground Contours
Additional Set

© COPYRIGHT. This drawing, content and design remains the property of Paterson Pitts Partners Limited and may not be reproduced in part or full or altered without the written permission of Paterson Pitts Partners Limited. This drawing and its content shall only be used for the purpose for which it is intended. No liability shall be accepted by Paterson Pitts Partners Limited for its unauthorized use

Surveyed by:	-
Designed by:	-
Drawn by:	BWM
Checked by:	KAB
Approved by:	KAB
Job Ref:	D15132

Original Size:	A3	Scale:	1:1000
		DO NOT SCALE	
Sheet No:	9 of 13	Revision No:	C
		Date Created:	30/06/2017



Notes:

1. Shading is based on Lidar ground levels, except where shadows are interrupted by existing buildings. These interruptions are indicated by a yellow line around the outside of the applicable shadow.
2. RL's (Otago Datum): Top of Ring, RL: 176.85m; Top of Building, RL: 172.10m
3. Shading created by existing buildings or environment has not been illustrated on this diagram
4. Transitional shading, where the proposed structure partially obscures sunlight (i.e. at the edges of the full shading areas illustrated) is not shown on this diagram.

WINTER SOLSTICE - 11m HIGH BUILDING

PATERSONPITTSGROUP
Surveying • Planning • Engineering
Your Land Professionals
www.ppgroup.co.nz
0800 PPGROUP

DUNEDIN:
229 Moray Place.
PO Box 5933,
Dunedin 9058.
T 03 477 3245
F 03 474 0484
E dunedin@ppgroup.co.nz

Client/Location:
Dunedin Moray Place Hotel

Purpose/Drawing Title:
**Shade Diagram
Using Lidar Ground Contours
Additional Set**

© COPYRIGHT. This drawing, content and design remains the property of Paterson Pitts Partners Limited and may not be reproduced in part or full or altered without the written permission of Paterson Pitts Partners Limited. This drawing and its content shall only be used for the purpose for which it is intended. No liability shall be accepted by Paterson Pitts Partners Limited for its unauthorized use		Surveyed by: -	Original Size: A3	Scale: 1:1000
Designed by: -		Drawn by: BWM		
Checked by: KAB		Approved by: KAB		
Job Ref: D15132	Sheet No: 10 of 13	Revision No: C	Date Created: 30/06/2017	DO NOT SCALE

P130



Notes:

- 1. Shading is based on Lidar ground levels, except where shadows are interrupted by existing buildings. These interruptions are indicated by a yellow line around the outside of the applicable shadow.
- 2. RL's (Otago Datum): Top of Ring, RL: 176.85m; Top of Building, RL: 172.10m
- 3. Shading created by existing buildings or environment has not been illustrated on this diagram
- 4. Transitional shading, where the proposed structure partially obscures sunlight (i.e. at the edges of the full shading areas illustrated) is not shown on this diagram.

WINTER SOLSTICE - 16m HIGH BUILDING

PATERSONPITTSGROUP

Surveying • Planning • Engineering

Your Land Professionals

www.ppgroup.co.nz


0800 PPGROUP

DUNEDIN:
229 Moray Place.
PO Box 5933,
Dunedin 9058.
T 03 477 3245
F 03 474 0484
E dunedin@ppgroup.co.nz

Client/Location:
Dunedin Moray Place Hotel

Purpose/Drawing Title:
**Shade Diagram
Using Lidar Ground Contours
Additional Set**

© COPYRIGHT. This drawing, content and design remains the property of Paterson Pitts Partners Limited and may not be reproduced in part or full or altered without the written permission of Paterson Pitts Partners Limited. This drawing and its content shall only be used for the purpose for which it is intended. No liability shall be accepted by Paterson Pitts Partners Limited for its unauthorized use		Surveyed by: -	Original Size: A3	Scale: 1:1000
Designed by: -		Drawn by: BWM		
Checked by: KAB		Approved by: KAB		
Job Ref: D15132	Sheet No: 11 of 13	Revision No: C	DO NOT SCALE	
		Date Created: 30/06/2017		

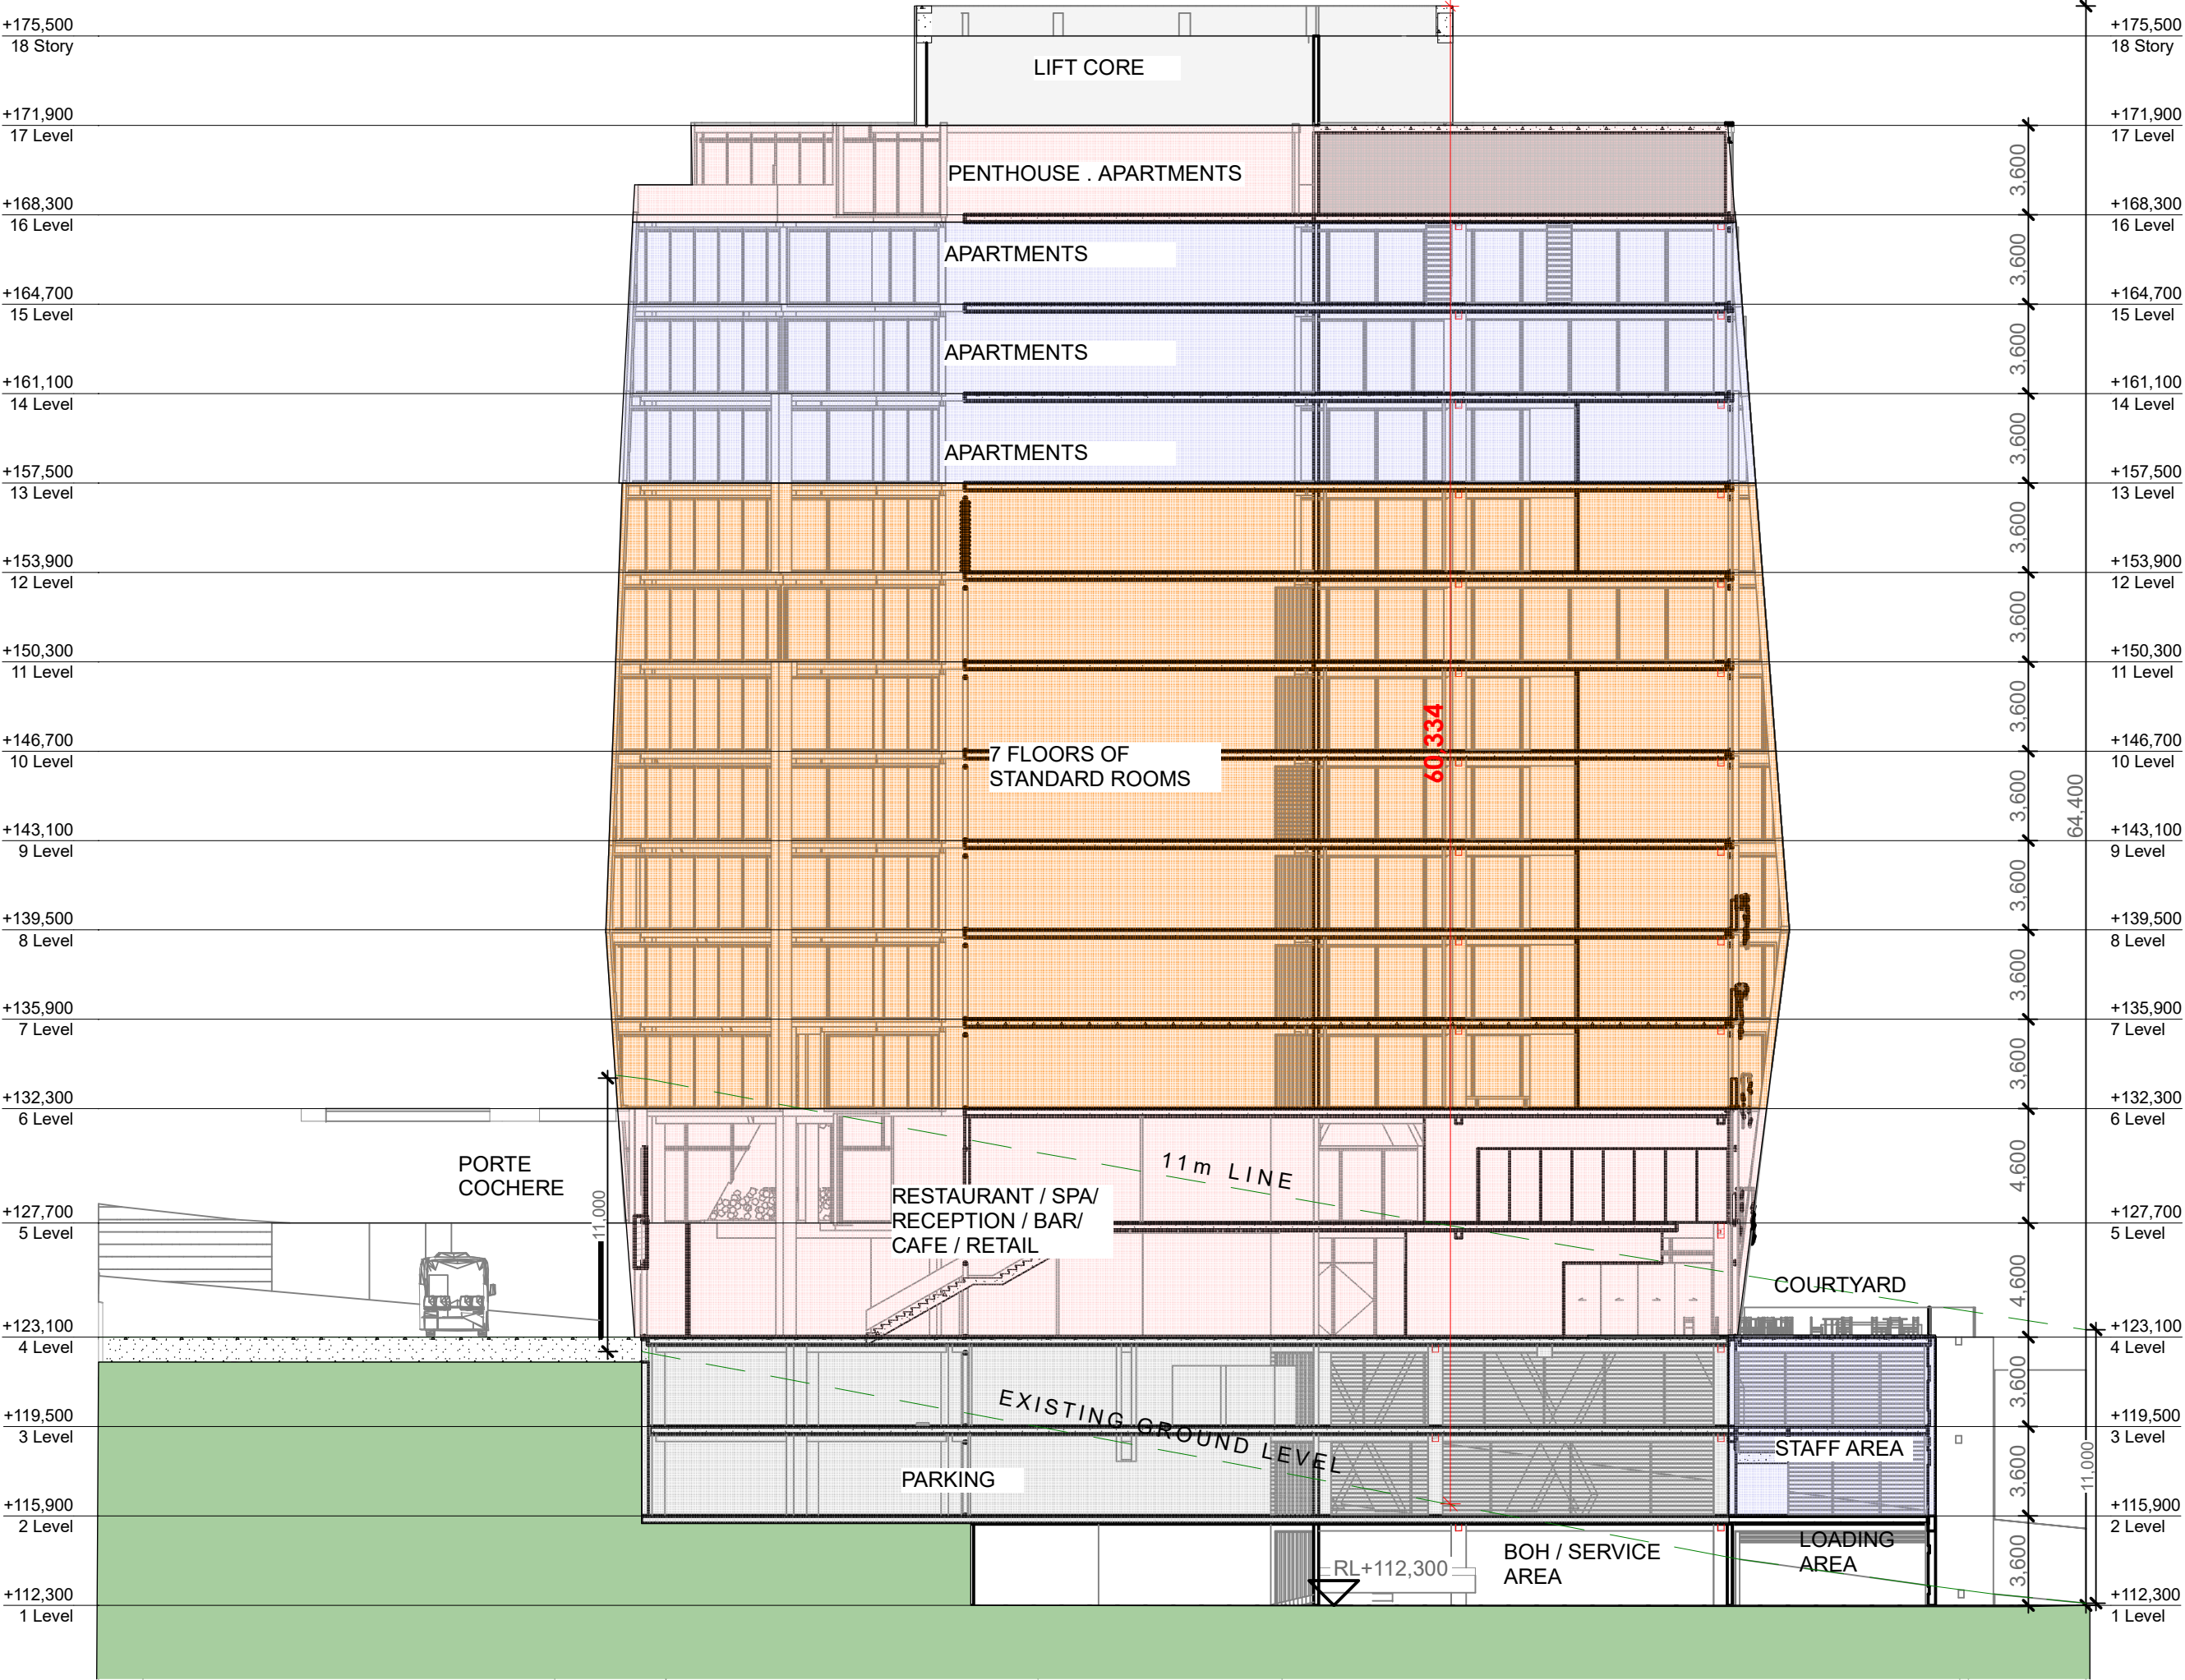

DUNEDIN MORAY PLACE HOTEL
MORAY PLACE, DUNEDIN

LEVEL 1

DATE: 27/06/2017 SCALE: 1:250 @ A3

THOM CRAIG ARCHITECTS LTD

94 Coleridge Street, Sydenham TEL 64 3 943 9980
PO Box 7520 Sydenham 8014 FAX 64 3 943 9981
Christchurch, New Zealand WEB thomcraig.com

COPYRIGHT 2009, THOM CRAIG ARCHITECTS LTD. ALL DESIGNS, PLANS, DRAWINGS, IMAGES, INTELLECTUAL PROPERTY BELONGS TO THOM CRAIG ARCHITECTS LTD AND IS SUBJECT TO COPYRIGHT

