


lower floor 1 to 200

july 2015

resource consent application

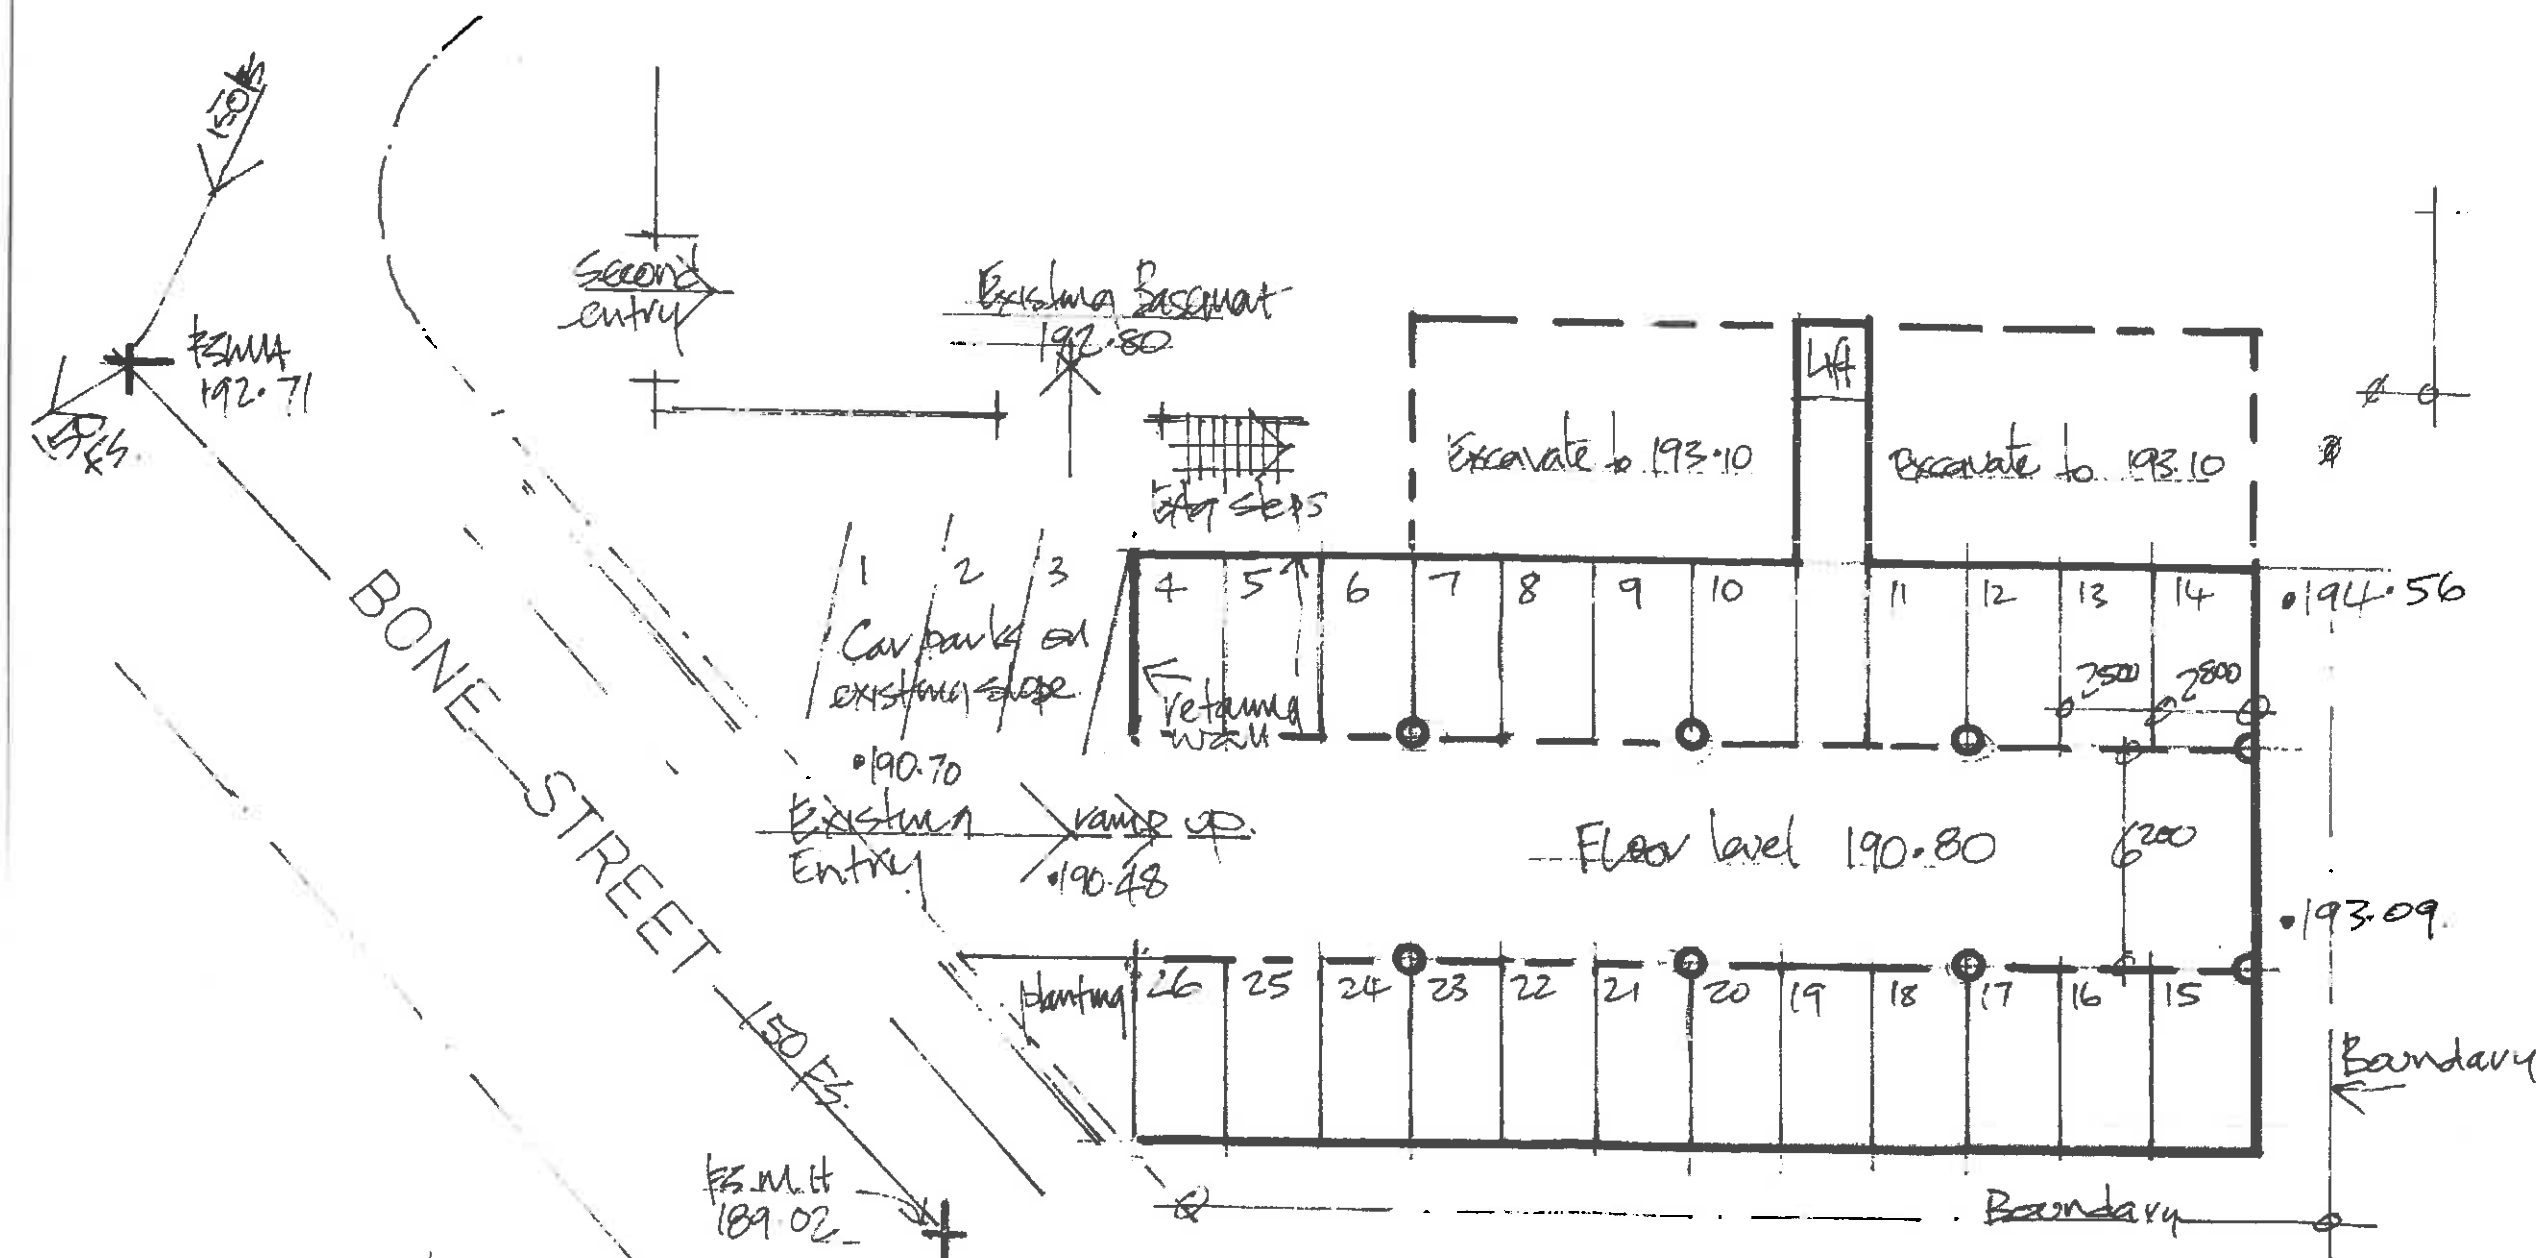




SHIEL HILL : CLUB ROOM & RETIREMENT HOUSING



basement

1 to 200

july 2015

resource consent application

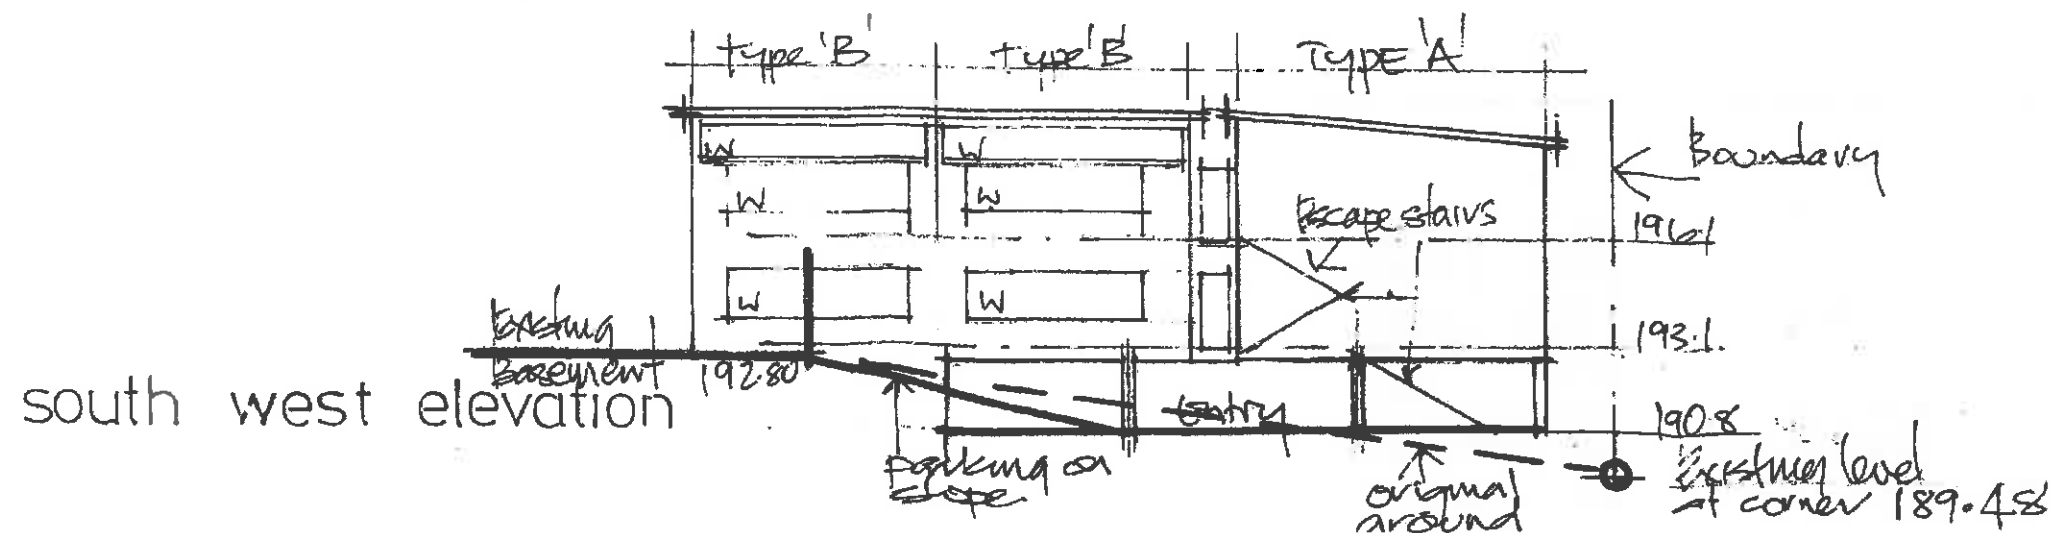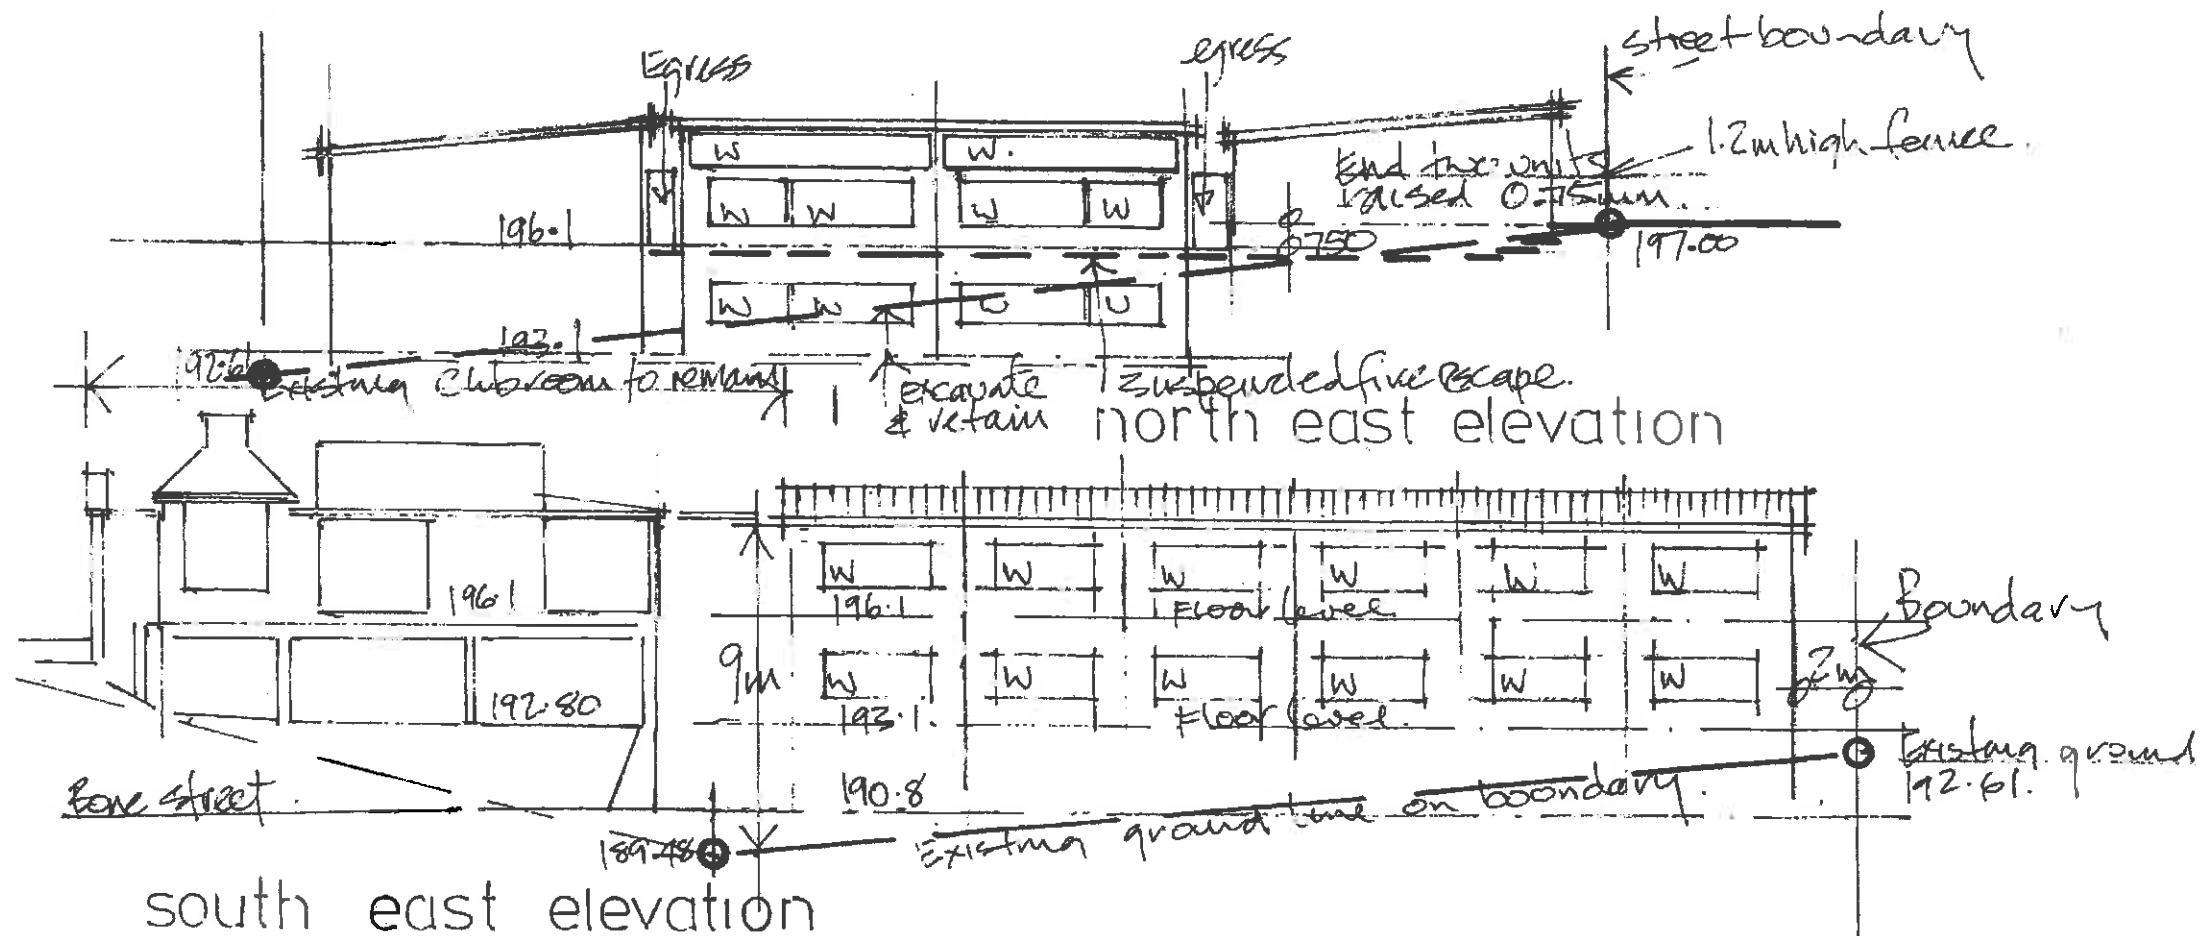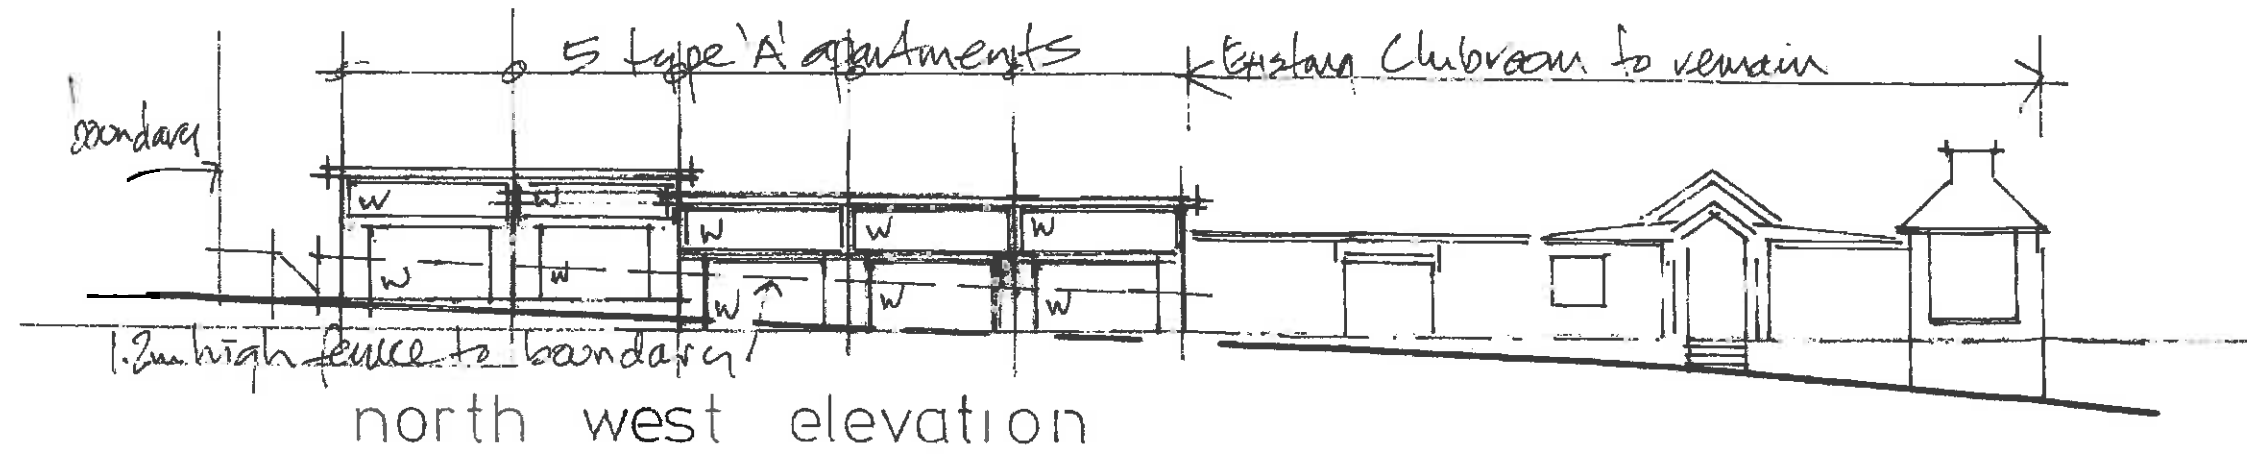

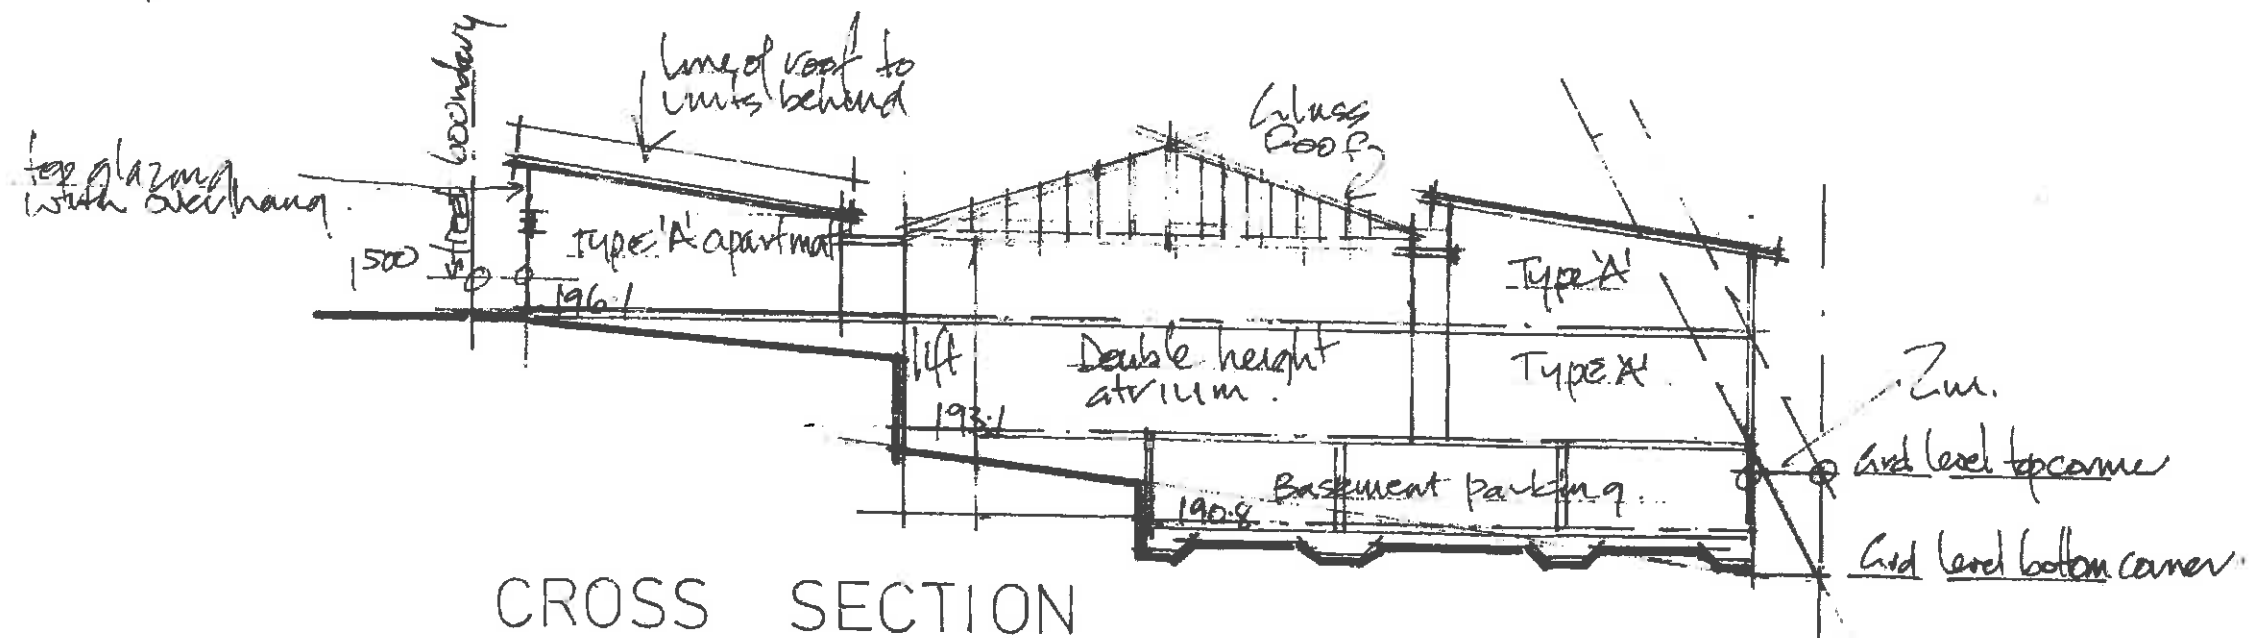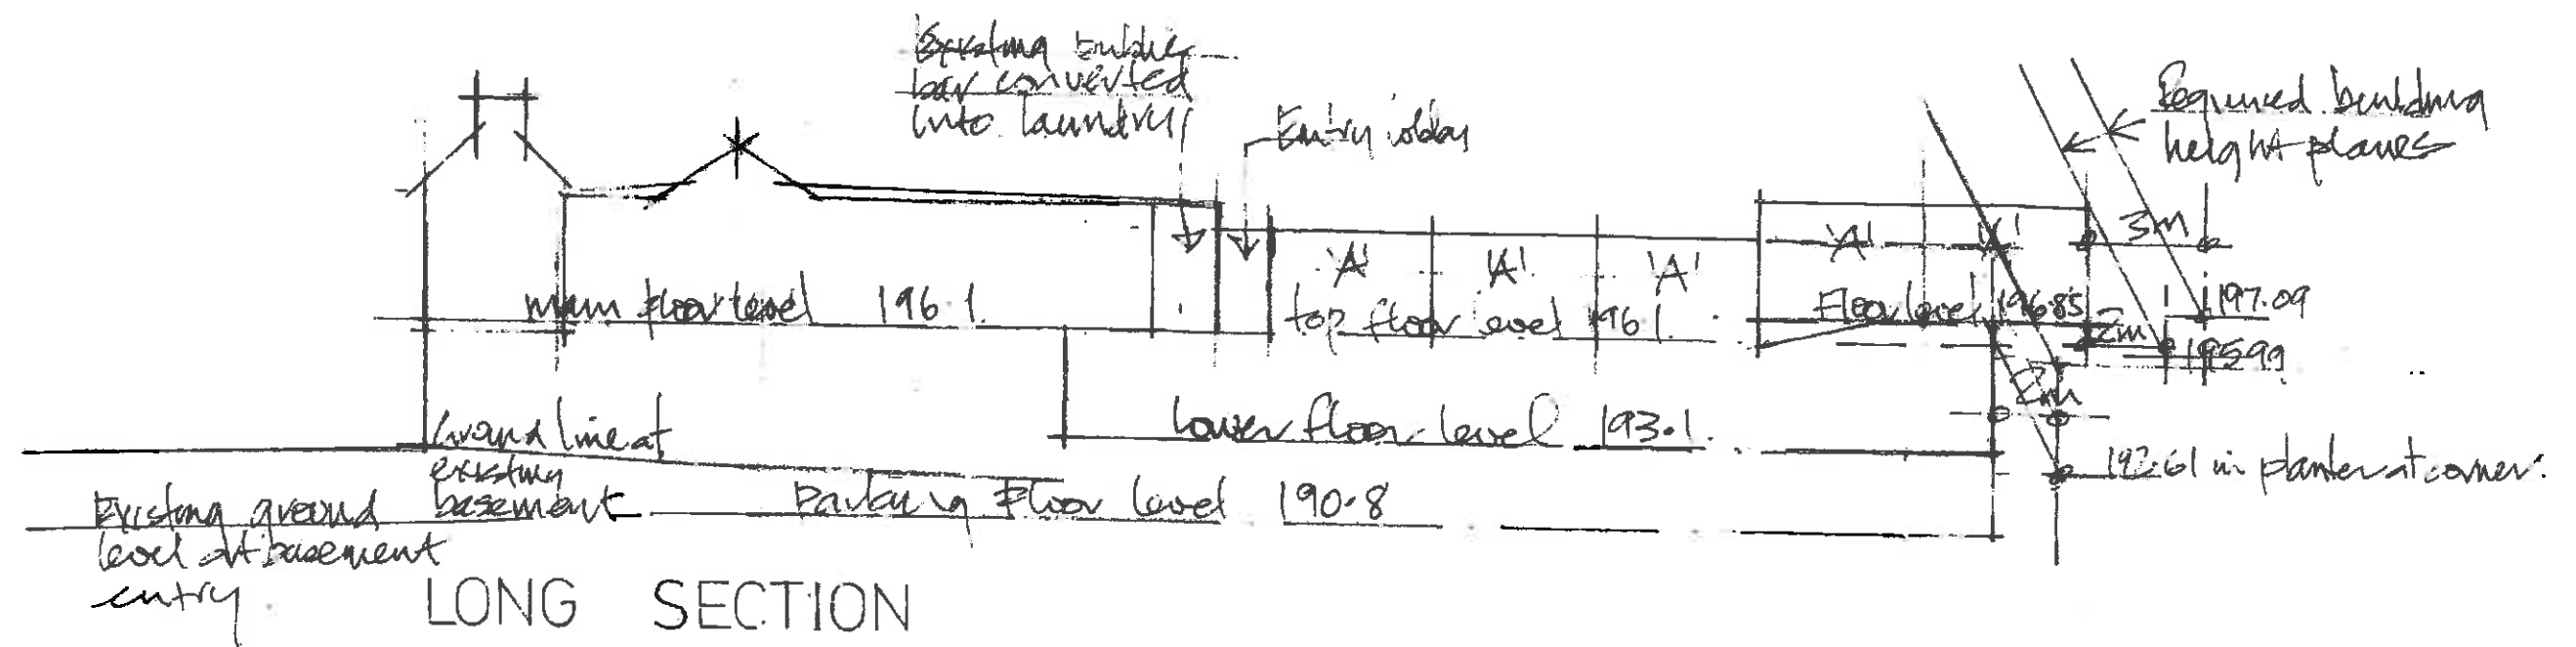

SHIEL HILL CLUB ROOM & RETIREMENT HOUSING

sections 1 to 200

july 2015

resource consent application