


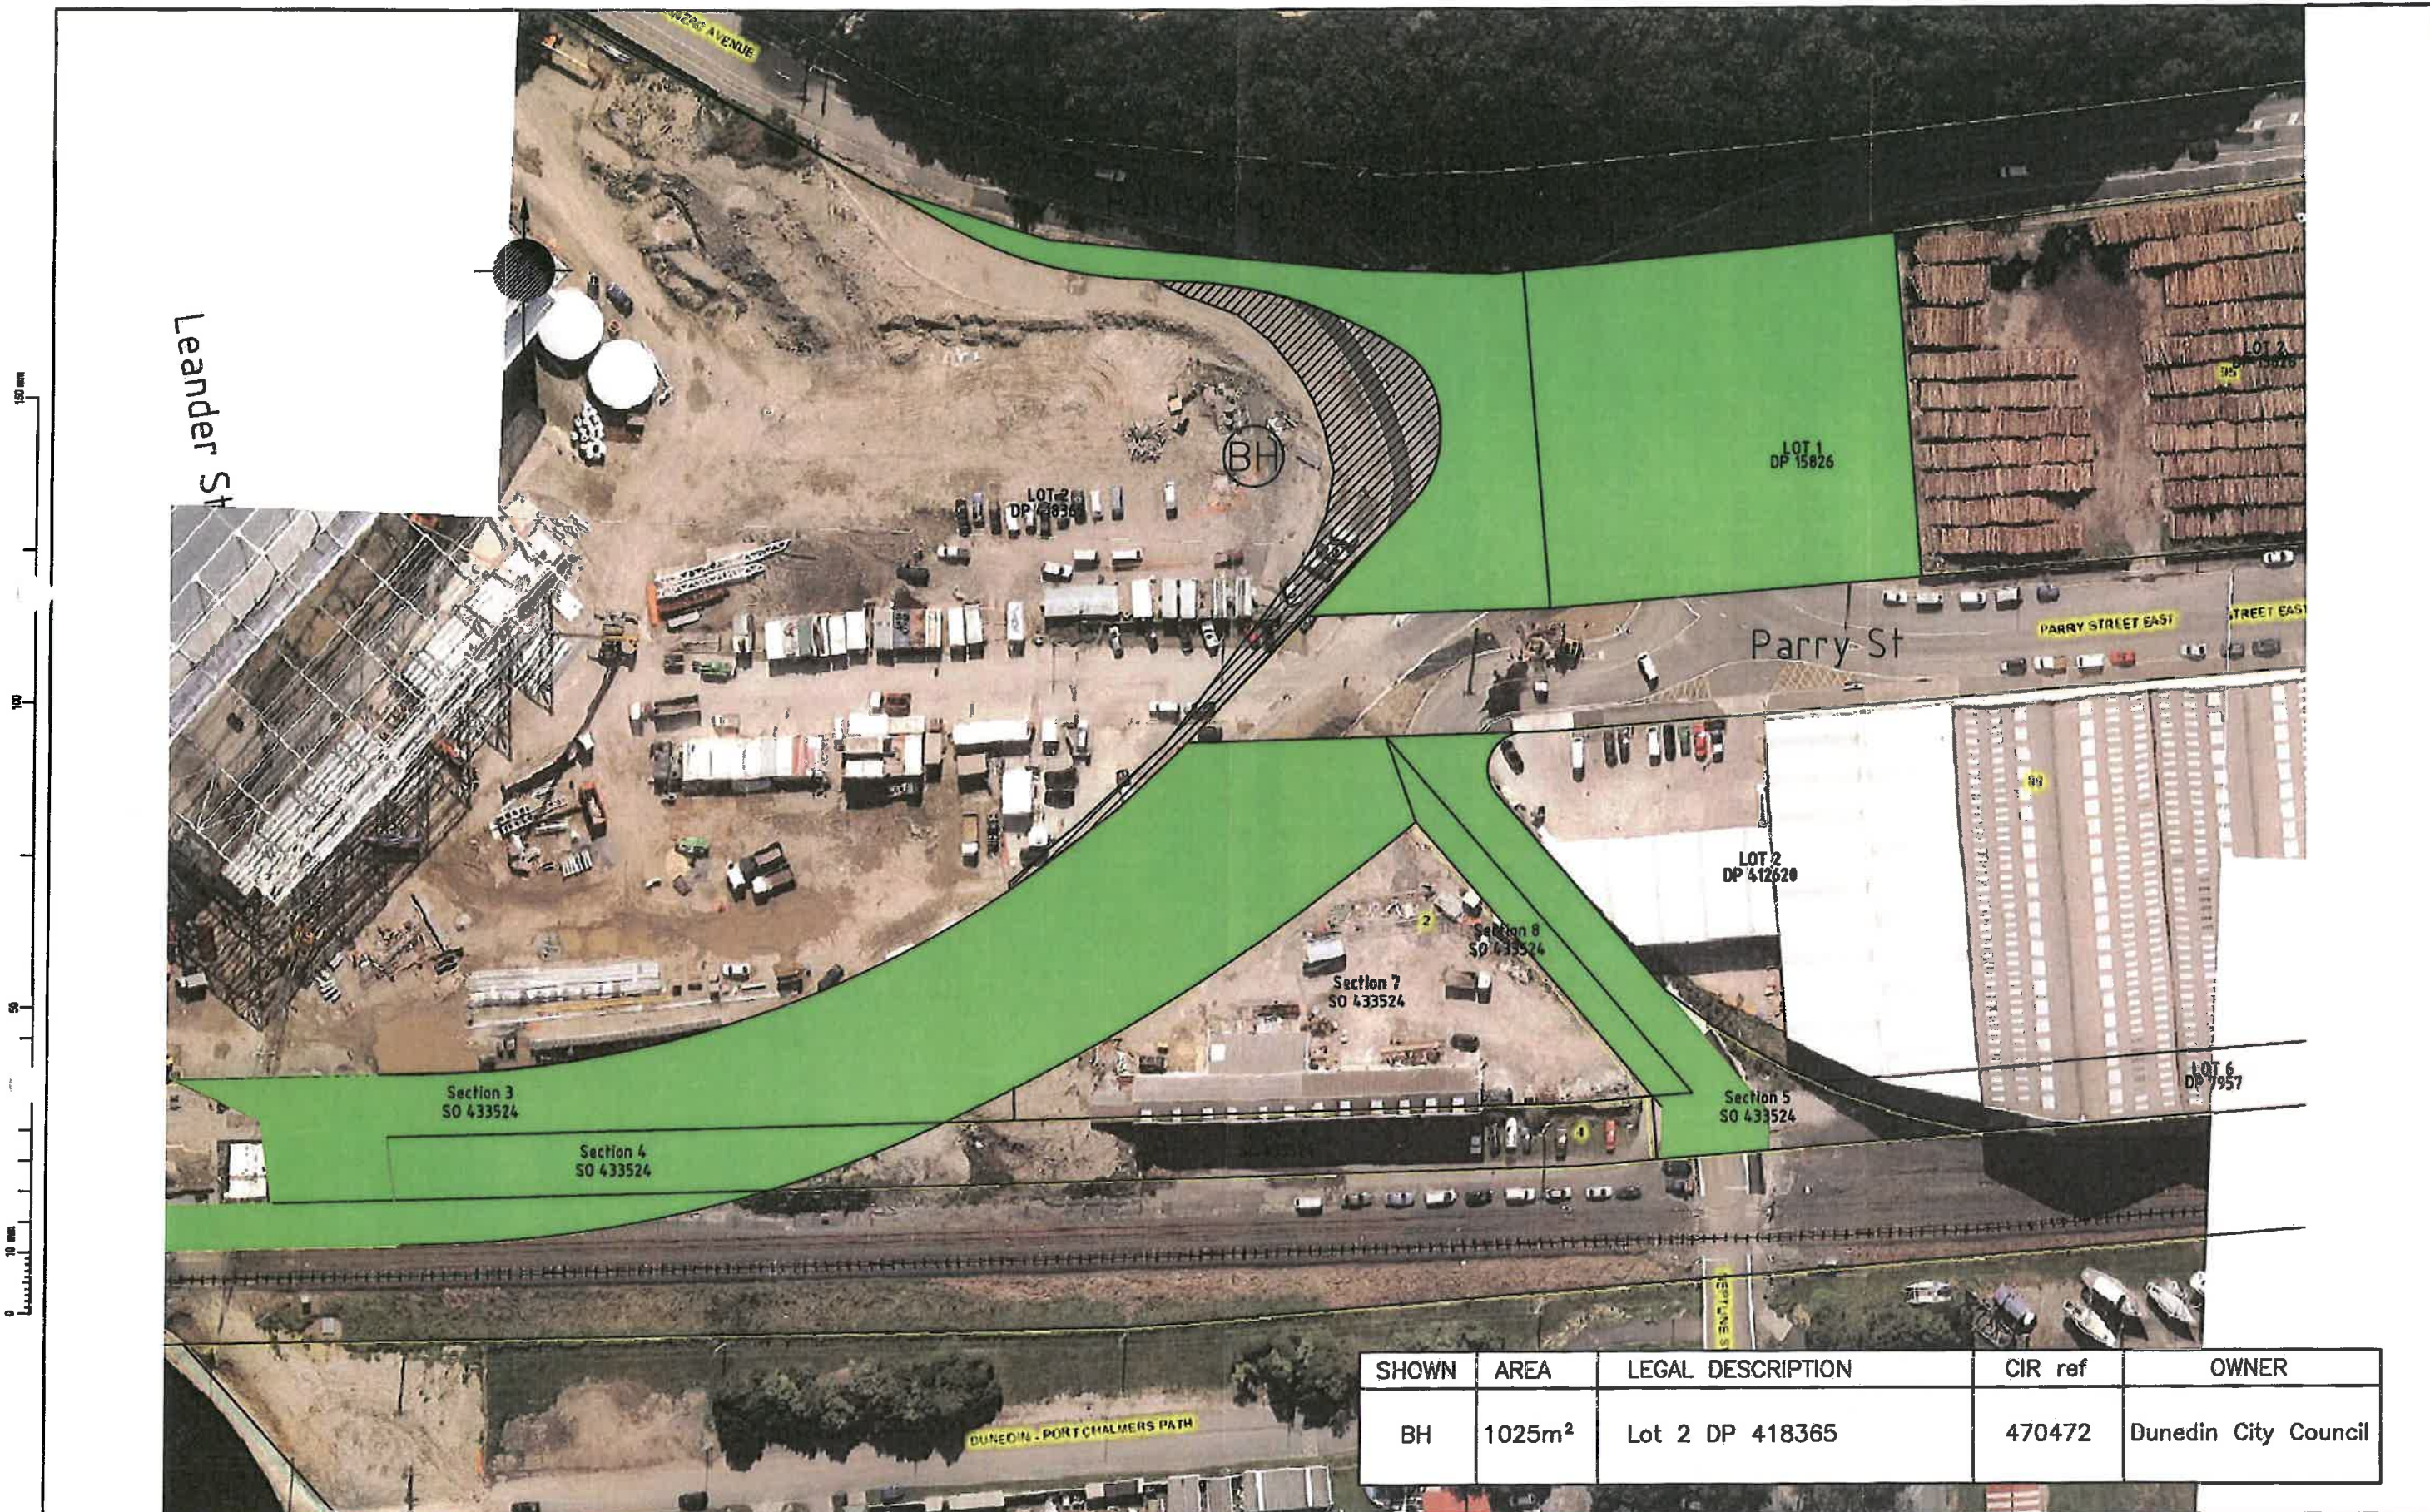

SHOWN	AREA	LEGAL DESCRIPTION	CIR ref	OWNER
BH	1025m ²	Lot 2 DP 418365	470472	Dunedin City Council



**PROPOSED ARTERIAL DESIGNATION
(DESIGNATION 1)**

EXISTING DESIGNATION



OPUS

Dunedin Office
Private Bag 1913
Dunedin 9018, New Zealand
+64 3 471 9500

Drawn	Checked	Approved	Publication Date
R Underwood		J McKinn	04/12
Project No.	Scale		Drawing No.
6CD026.00	1:1000		7/583/130/3704

**DUNEDIN CITY COUNCIL
DUNEDIN STRATEGIC CORRIDOR**

PROPOSED DESIGNATION PLAN

Sheet No.	Revision
101	R0