


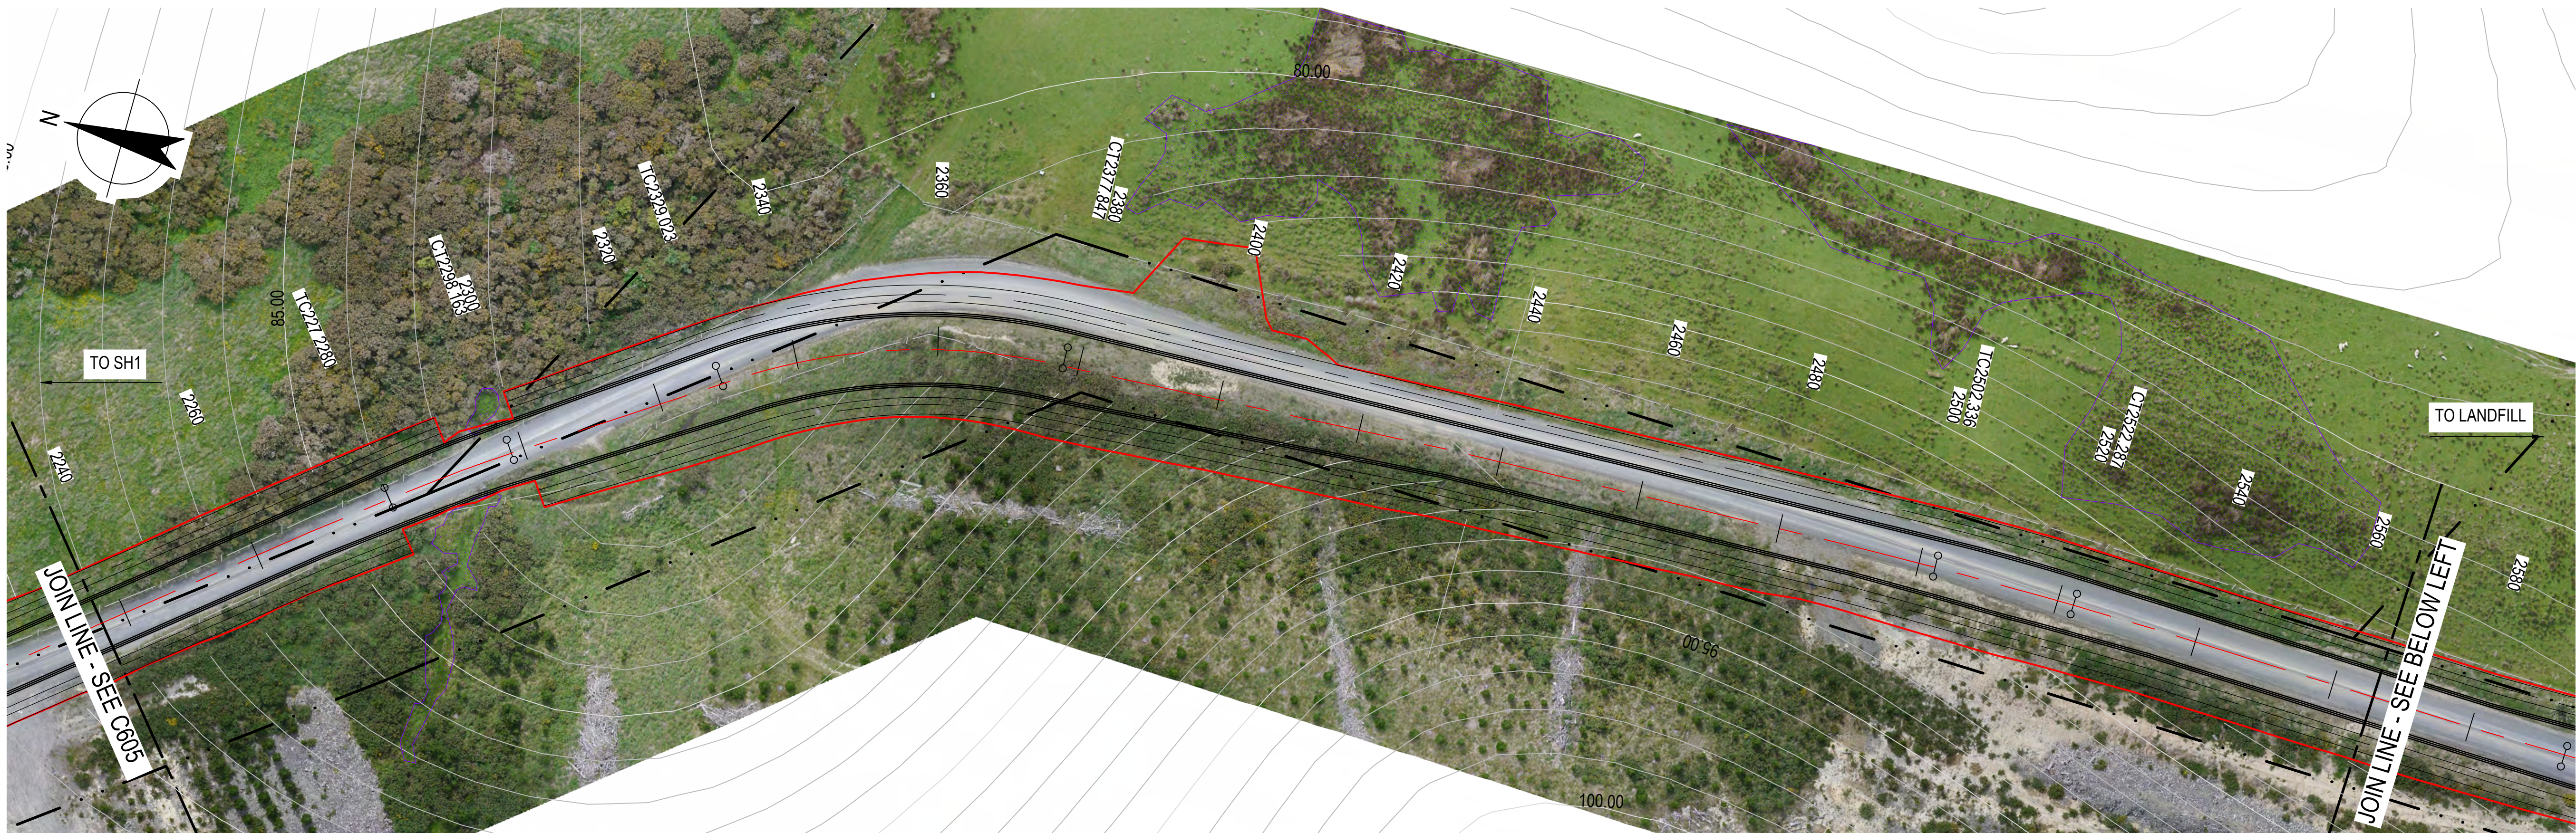

PROPOSED ROAD IMPROVEMENT CORRIDOR

SCALE 1:500




PROPOSED ROAD IMPROVEMENT CORRIDOR

SCALE 1:500

LEGEND:	
	PROPERTY BOUNDARY
	EXISTING FENCE
	INDICATIVE CENTERLINE
	EXTENT OF EARTHWORKS (1m BEYOND DESIGN)
	CARRIAGEWAY
	SWALE
	WETLANDS

FOR CONSENT
NOT FOR CONSTRUCTION

No	Revision	Note: * indicates signatures on original issue of drawing or last revision of drawing	Drawn	Job Manager	Project Director	Date
2	RE-ISSUE FOR CONSENT		RG	NE*	SD*	21.05.21
1	FOR CONSENT		SLP	NE*	SD*	14.08.20

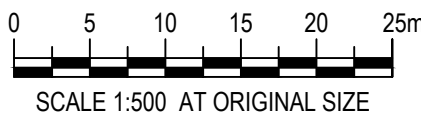

DO NOT SCALE
GHD Limited
Conditions of Use.
This document may only be used by GHD's client (and any other person who GHD has agreed can use this document) for the purpose for which it was prepared and must not be used by any other person or for any other purpose.

Drawn	S. LE PAGE
Drafting Check	G. DOUGHERTY*
Approved (Project Director)	S. DOUGLASS*
Date	14.08.2020
Scale	1:500

Designer	S. LE PAGE
Design Check	A. WHALEY*
This Drawing must not be used for Construction unless signed as Approved	

Client	DUNEDIN CITY COUNCIL
Project	SMOOTH HILL LANDFILL
Title	MCLARENS GULLY ROAD IMPROVEMENTS PLAN
Original Size	A1
Drawing No:	12506381-01-C606
Rev:	2



PROPOSED ROAD IMPROVEMENT CORRIDOR

SCALE 1:500




PROPOSED ROAD IMPROVEMENT CORRIDOR

SCALE 1:500

LEGEND:	
	PROPERTY BOUNDARY
	EXISTING FENCE
	INDICATIVE CENTERLINE
	EXTENT OF EARTHWORKS (1m BEYOND DESIGN)
	CARRIAGEWAY
	SWALE
	WETLANDS

FOR CONSENT
NOT FOR CONSTRUCTION

No	Revision	Note: * indicates signatures on original issue of drawing or last revision of drawing	Drawn	Job Manager	Project Director	Date
2	RE-ISSUE FOR CONSENT		RG	NE*	SD*	21.05.21
1	FOR CONSENT		SLP	NE*	SD*	14.08.20

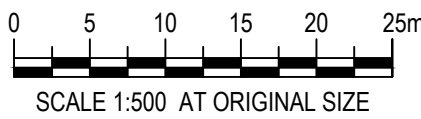


DO NOT SCALE
GHD Limited
Conditions of Use.
This document may only be used by GHD's client (and any other person who GHD has agreed can use this document) for the purpose for which it was prepared and must not be used by any other person or for any other purpose.

Drawn	S. LE PAGE
Drafting Check	G. DOUGHERTY*
Design Check	A. WHALEY*
Approved (Project Director)	S. DOUGLASS*
Date	14.08.2020
Scale	1:500


Designer	S. LE PAGE
Design Check	A. WHALEY*
Approved (Project Director)	S. DOUGLASS*
Date	14.08.2020
Scale	1:500

Client	DUNEDIN CITY COUNCIL
Project	SMOOTH HILL LANDFILL
Title	MCLARENS GULLY ROAD IMPROVEMENTS PLAN
Original Size	A1
Drawing No:	12506381-01-C607
Rev:	2

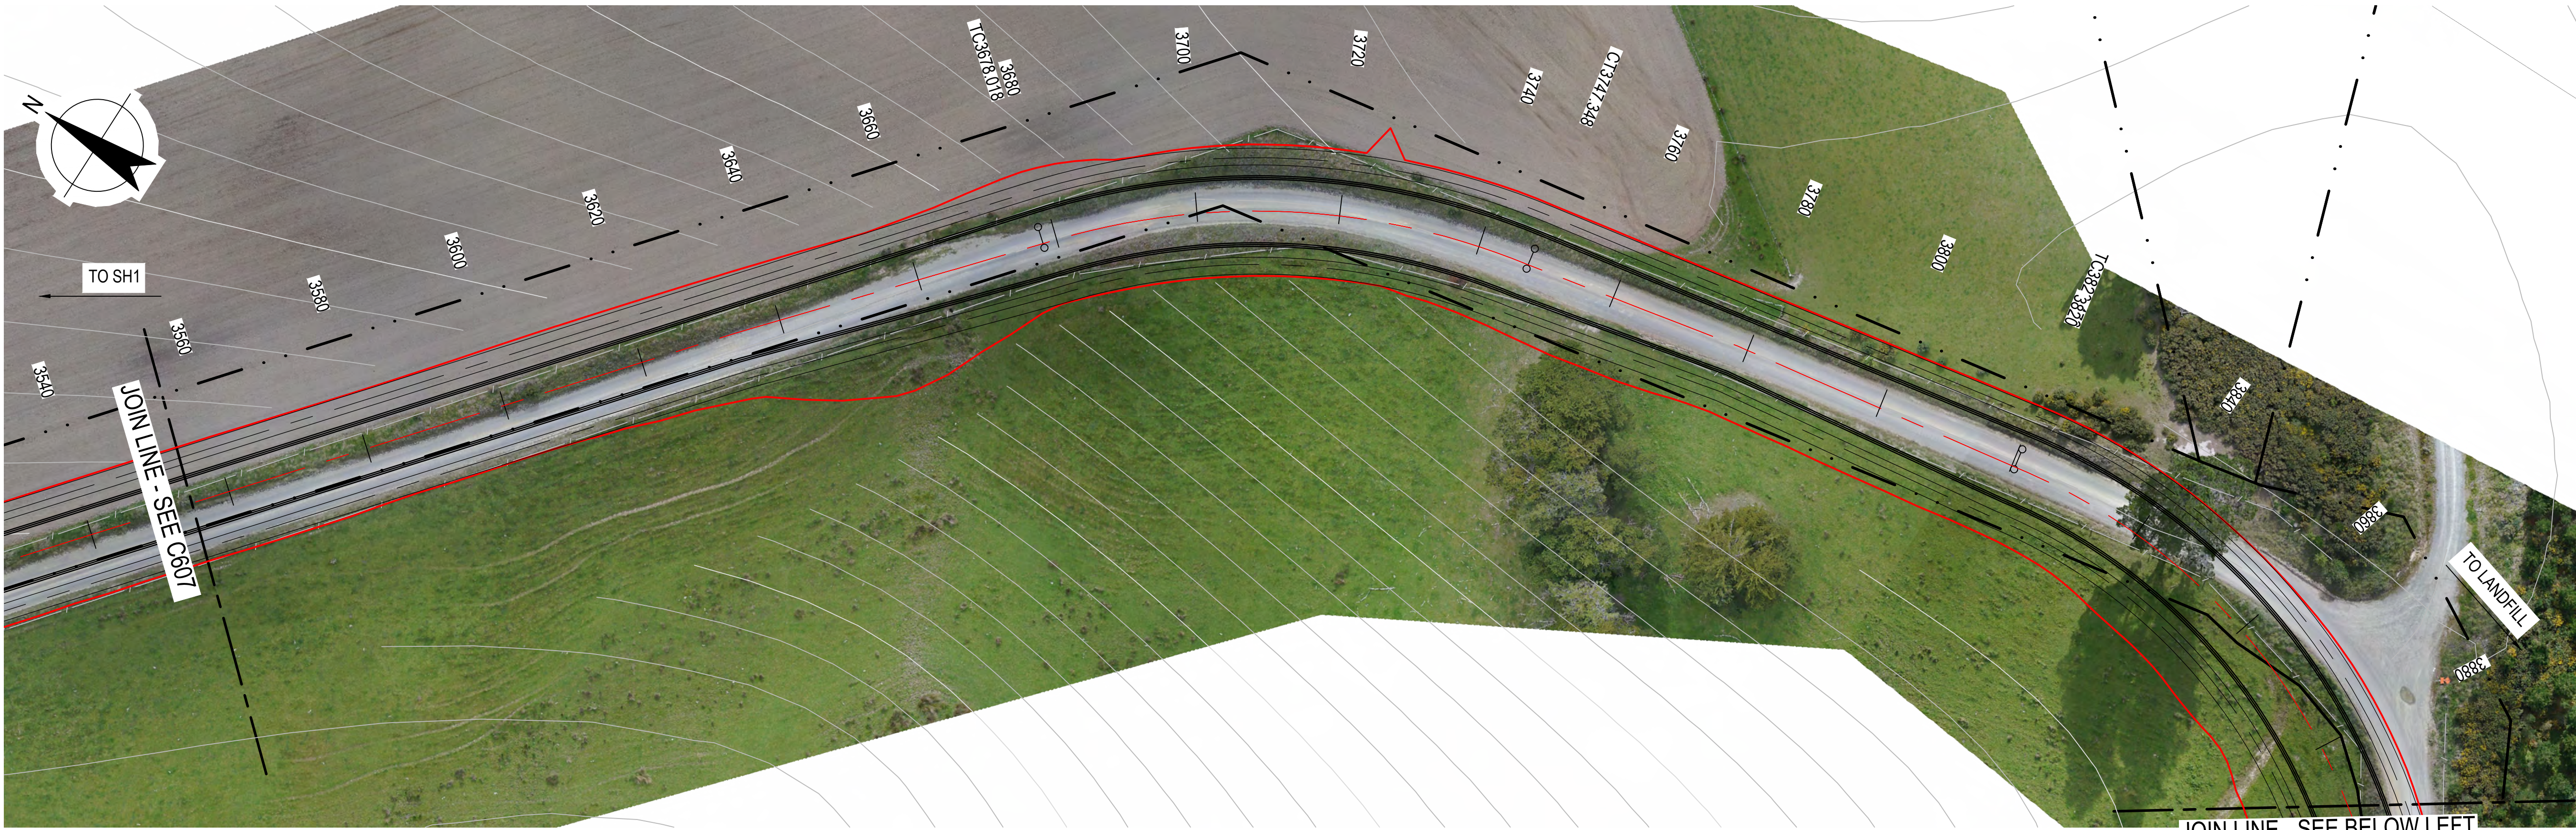

PROPOSED ROAD IMPROVEMENT CORRIDOR

SCALE 1:500

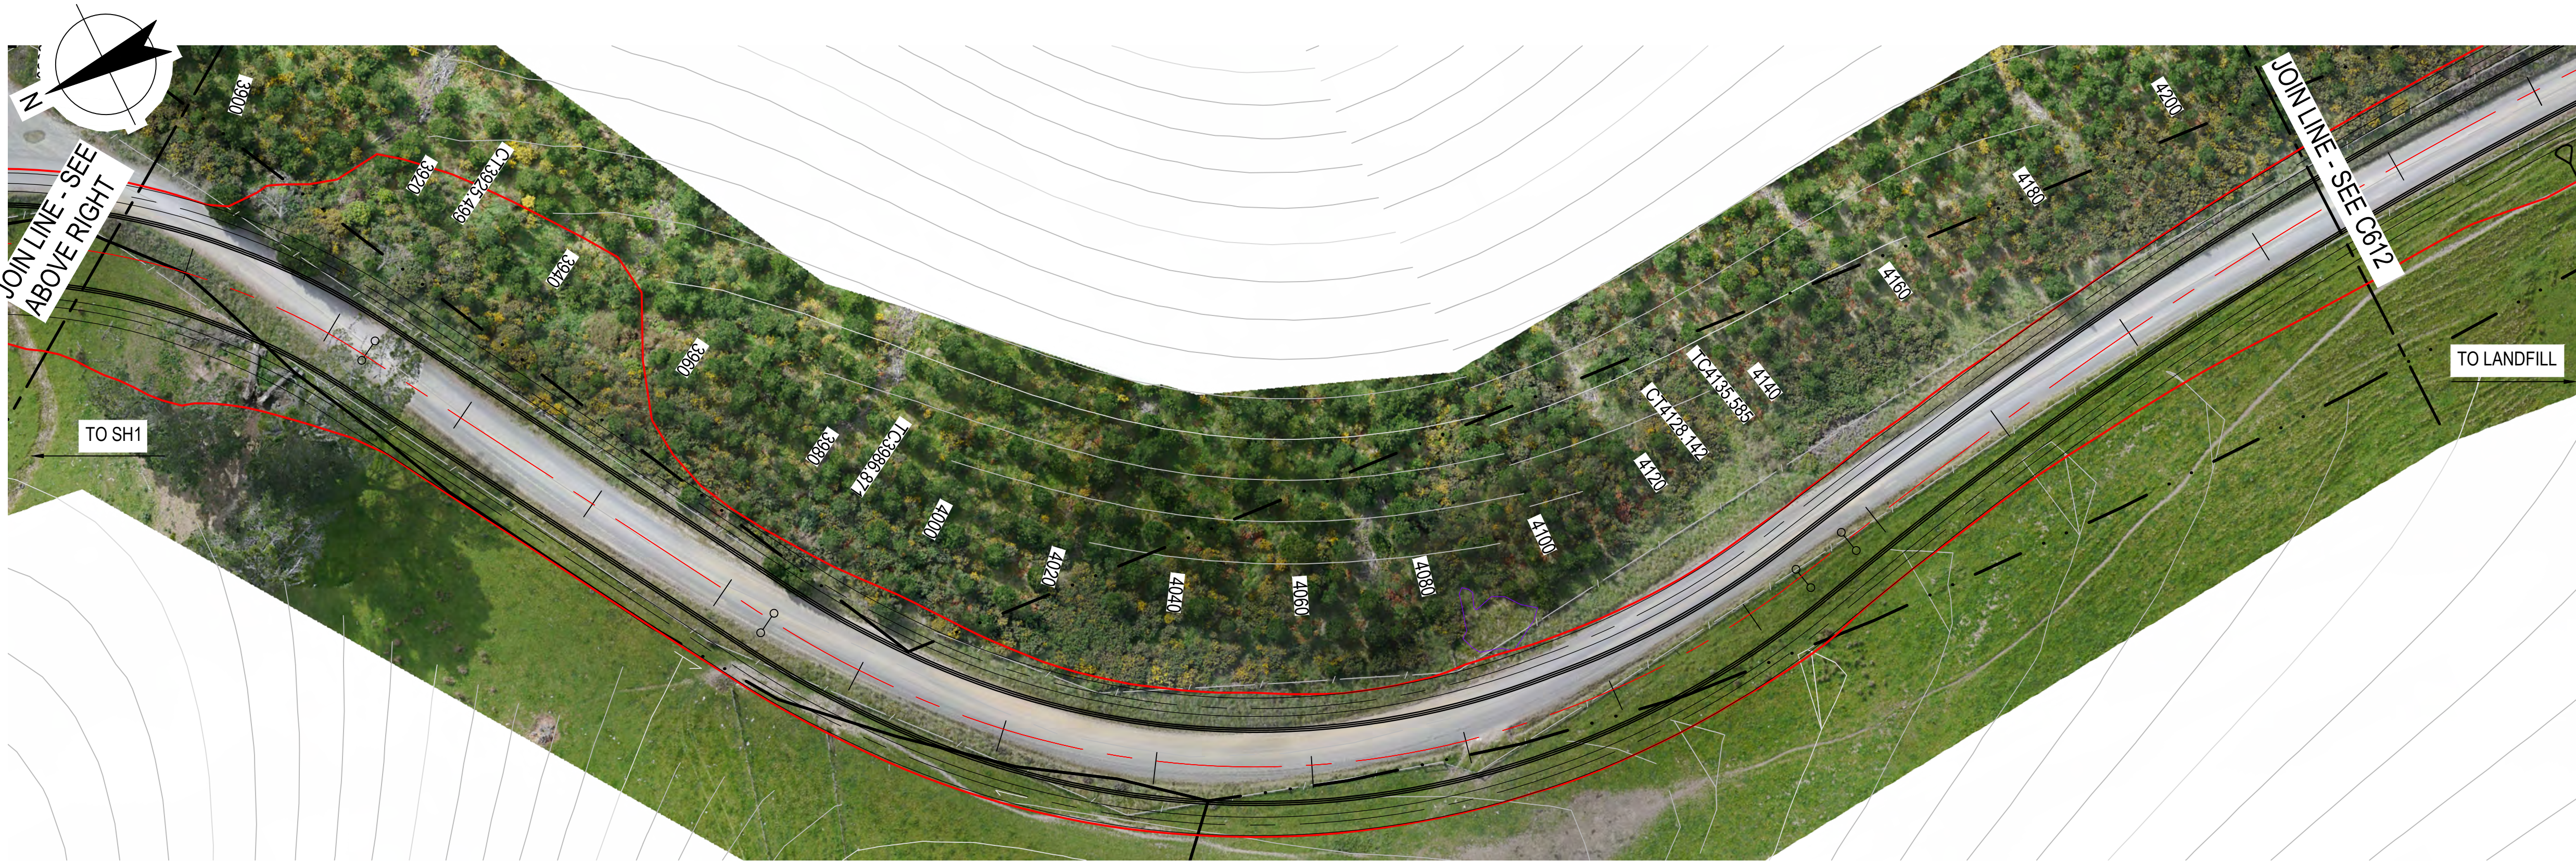


PROPOSED ROAD IMPROVEMENT CORRIDOR

SCALE 1:500

LEGEND:	
	PROPERTY BOUNDARY
	EXISTING FENCE
	INDICATIVE CENTERLINE
	EXTENT OF EARTHWORKS (1m BEYOND DESIGN)
	CARRIAGEWAY
	SWALE
	WETLANDS

FOR CONSENT
NOT FOR CONSTRUCTION

No	Revision	Note: * indicates signatures on original issue of drawing or last revision of drawing	Drawn	Job Manager	Project Director	Date
2	RE-ISSUE FOR CONSENT		RG	NE*	SD*	21.05.21
1	FOR CONSENT		SLP	NE*	SD*	14.08.20

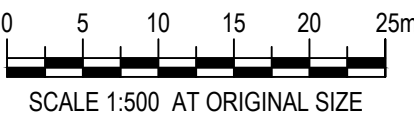

DO NOT SCALE	
GHD Limited Conditions of Use. This document may only be used by GHD's client (and any other person who GHD has agreed can use this document) for the purpose for which it was prepared and must not be used by any other person or for any other purpose.	
Drawn S. LE PAGE	Designer S. LE PAGE
Drafting Check G. DOUGHERTY*	Design Check A. WHALEY*
Approved (Project Director) S. DOUGLASS*	
Date 14.08.2020	
Scale 1:500	This Drawing must not be used for Construction unless signed as Approved

Client	DUNEDIN CITY COUNCIL
Project	SMOOTH HILL LANDFILL
Title	MCLARENS GULLY ROAD IMPROVEMENTS PLAN
Original Size	A1
Drawing No:	12506381-01-C611
Rev:	2