




PROPOSED ROAD IMPROVEMENT CORRIDOR
SCALE 1:500

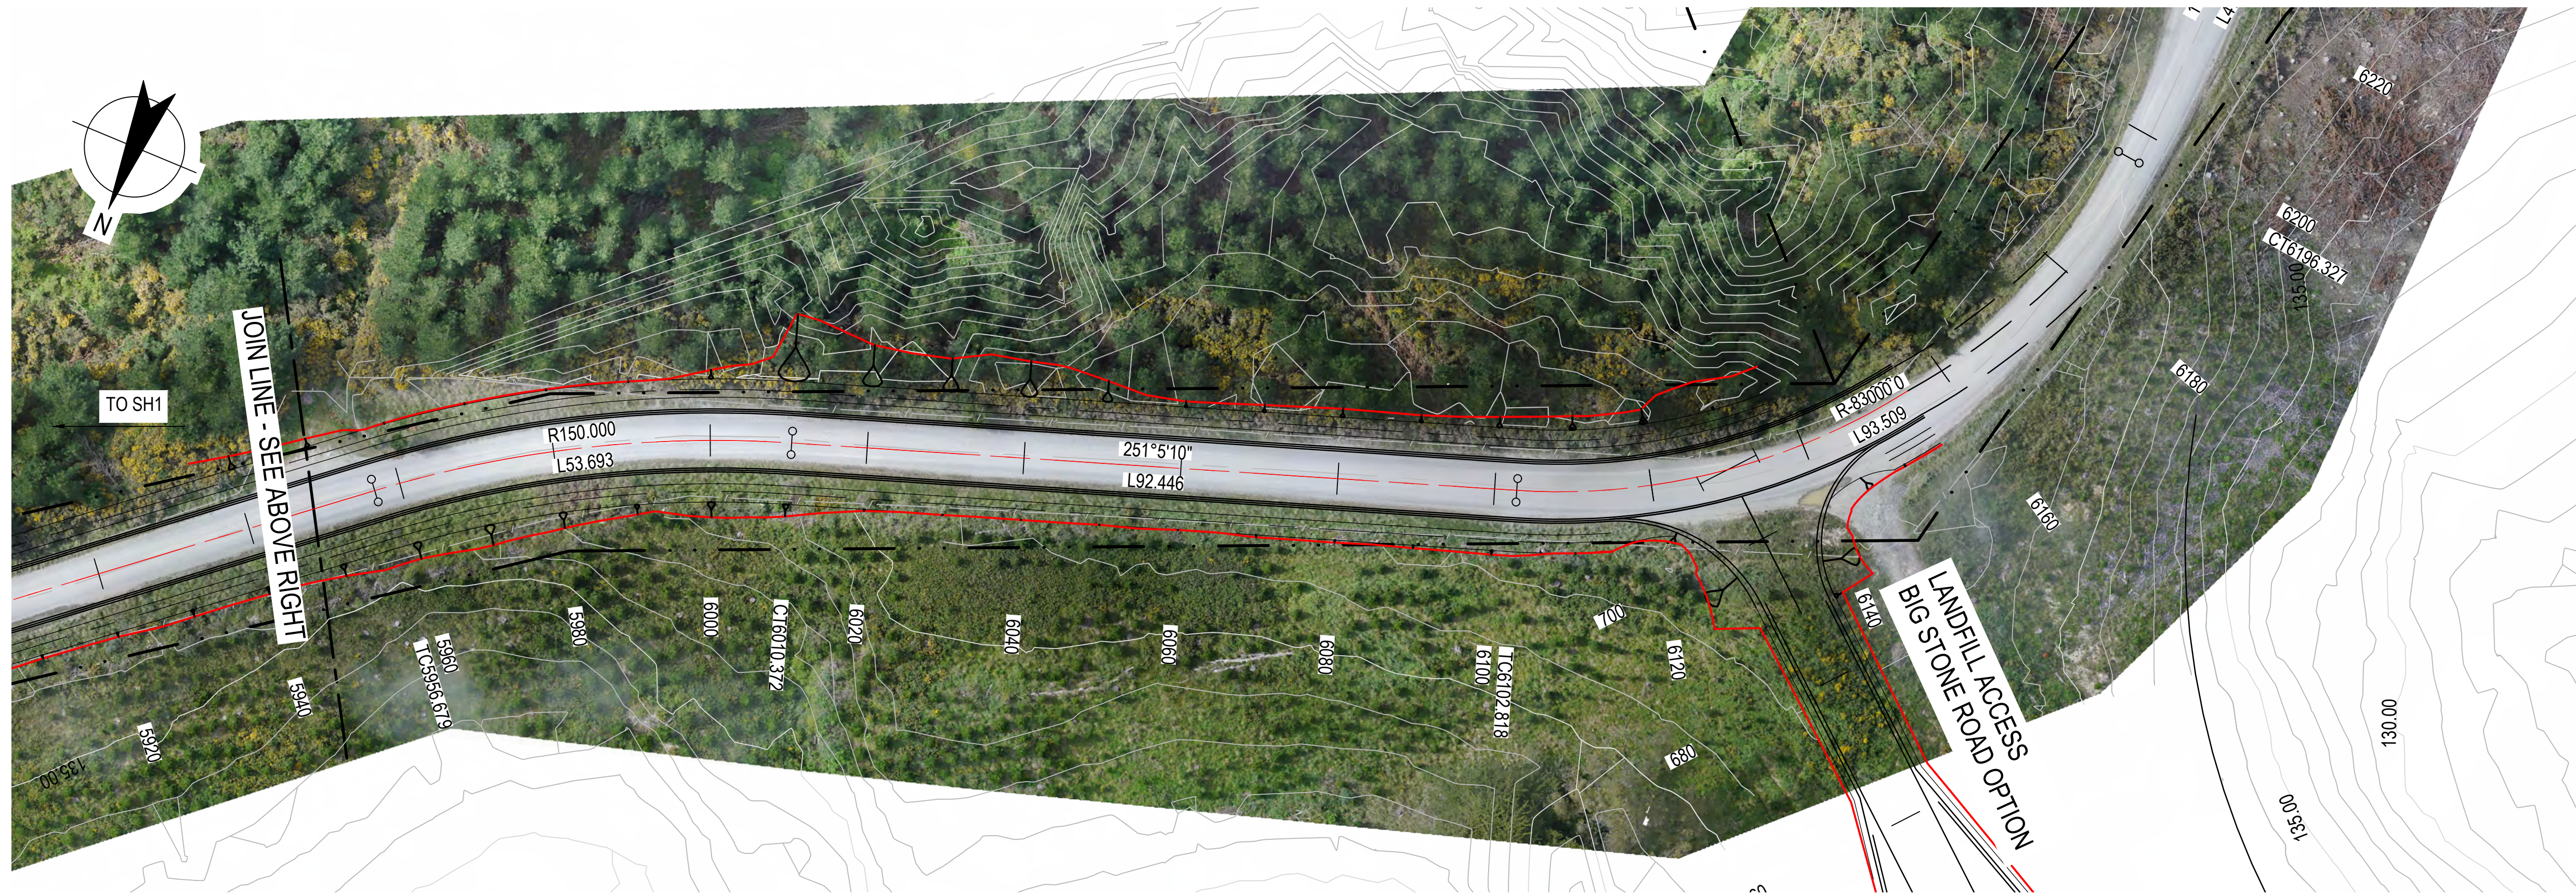


PROPOSED ROAD IMPROVEMENT CORRIDOR
SCALE 1:500

LEGEND:	
	PROPERTY BOUNDARY
	EXISTING FENCE
	INDICATIVE CENTERLINE
	EXTENT OF EARTHWORKS (1m BEYOND DESIGN)
	CARRIAGEWAY
	SWALE
	WETLANDS

FOR CONSENT
NOT FOR CONSTRUCTION

No	Revision	Note: * indicates signatures on original issue of drawing or last revision of drawing	Drawn	Job Manager	Project Director	Date
2	RE-ISSUE FOR CONSENT		RG	NE*	SD*	21.05.21
1	FOR CONSENT		SLP	NE*	SD*	14.08.20

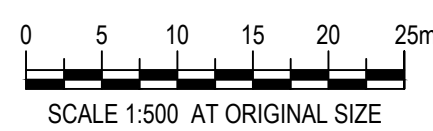

DO NOT SCALE		Drawn	S. LE PAGE	Designer	S. LE PAGE	Client	DUNEDIN CITY COUNCIL	
GHD Limited Conditions of Use. This document may only be used by GHD's client (and any other person who GHD has agreed can use this document) for the purpose for which it was prepared and must not be used by any other person or for any other purpose.		Drafting Check	G. DOUGHERTY*	Design Check	A. WHALEY*	Project	SMOOTH HILL LANDFILL	
		Approved (Project Director)	S. DOUGLASS*			Title	MCLARENS GULLY ROAD IMPROVEMENTS PLAN	
		Date	14.08.2020			Original Size		
Scale		1:500		This Drawing must not be used for Construction unless signed as Approved		A1	Drawing No:	12506381-01-C612
							Rev:	2

