



**AUGUST 2020 DESIGN PRESENTED
FOR COMPARISON PURPOSES ONLY
- NOT FOR CONSENT**

2	RE-ISSUE FOR CONSENT	RG	NE*	SD*	21.05.21
1	FOR CONSENT	SLP	NE*	SD*	14.08.20
No	Revision	Note: * indicates signatures on original issue of drawing or last revision of drawing	Drawn	Job Manager	Project Director

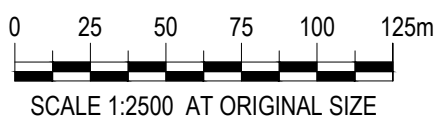

DO NOT SCALE		Drawn	E. LEGASPI	Designer	R. COOMBE
GHD Limited Conditions of Use. This document may only be used by GHD's client (and any other person who GHD has agreed can use this document) for the purpose for which it was prepared and must not be used by any other person or for any other purpose.	Drafting Check	G. DOUGHERTY*		Design Check	N. ELDRED*
	Approved (Project Director)	S. DOUGLASS*			
	Date	14.08.20			
	Scale	1:2500		This Drawing must not be used for Construction unless signed as Approved	

Client	DUNEDIN CITY COUNCIL				
Project	SMOOTH HILL LANDFILL				
Title	AUGUST 2020 DESIGN - NOT FOR CONSENT				
Original Size					
A1	Drawing No:	12506381-01-C104			Rev: 2

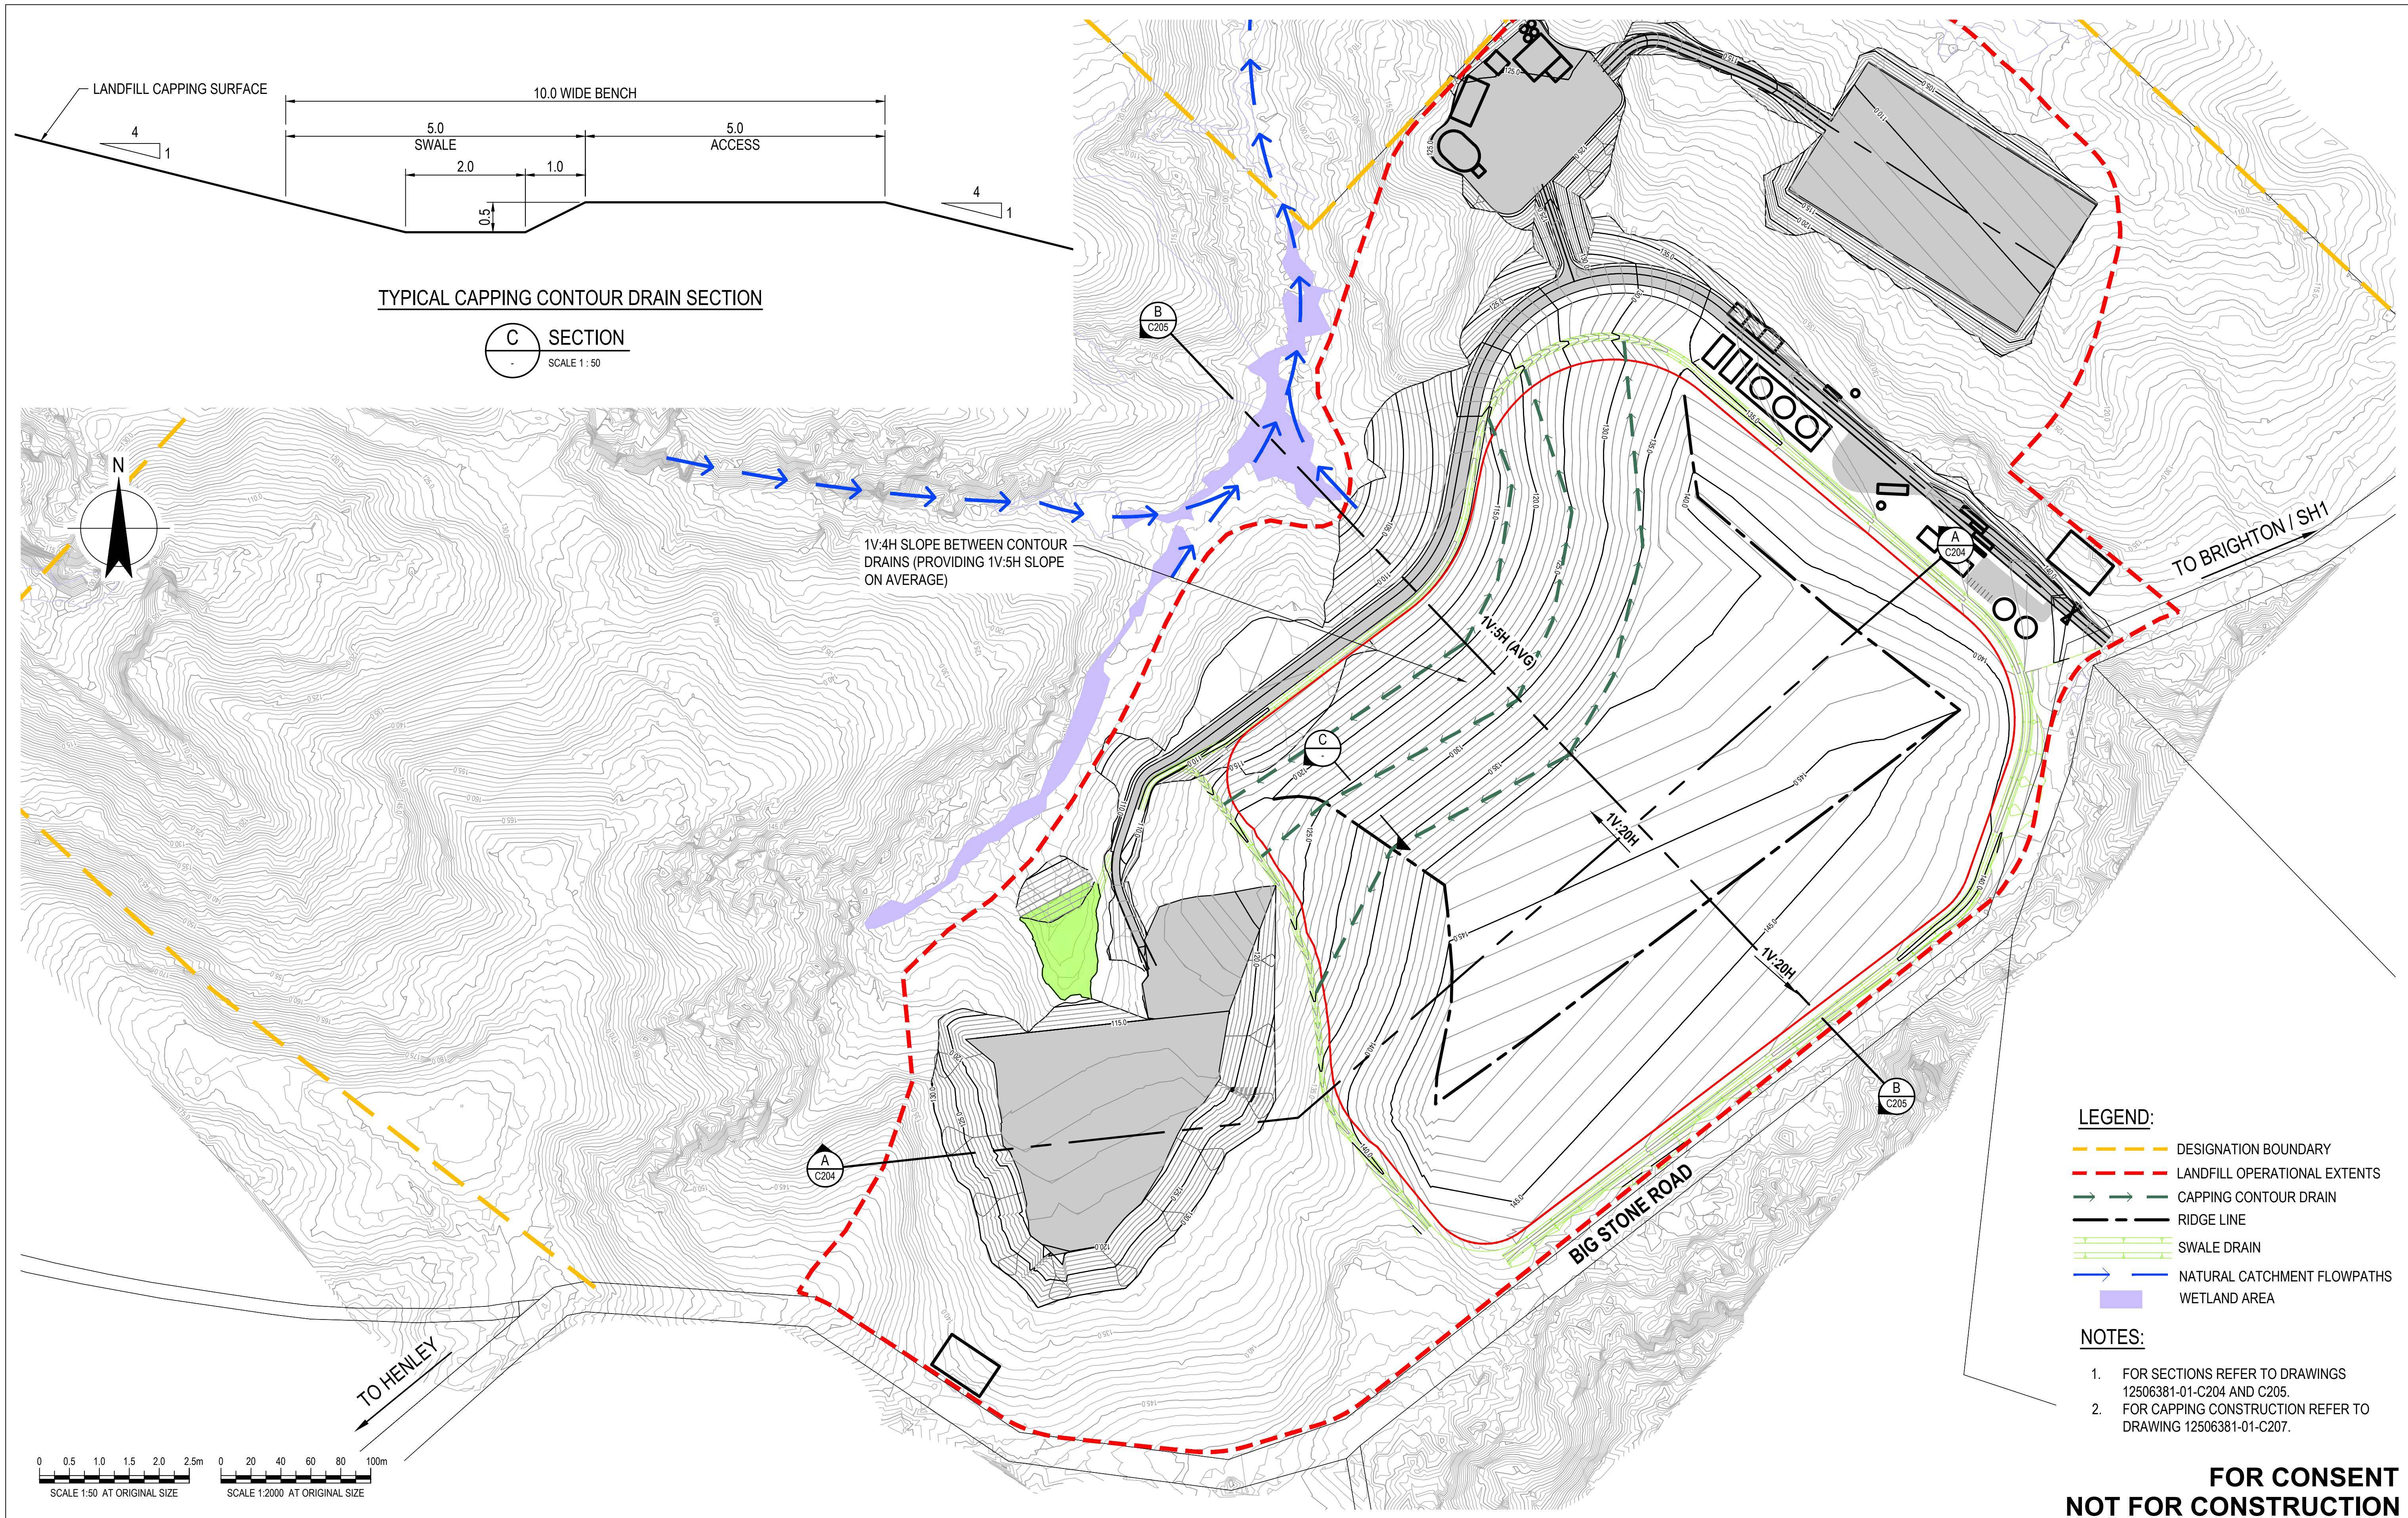

FOR CONSENT
NOT FOR CONSTRUCTION

2	RE-ISSUE FOR CONSENT	RG	NE*	SD*	21.05.21
1	FOR CONSENT	SLP	NE*	SD*	14.08.20
No	Revision	Note: * indicates signatures on original issue of drawing or last revision of drawing	Drawn	Job Manager	Project Director

DUNEDIN | kaunihera
CITY COUNCIL | a-rohe o
ōtepoti



Level 3, 138 Victoria Street
Christchurch 8013, New Zealand
T 64 3 378 0900 F 64 3 370 8001
E chtml@ghd.com W www.ghd.com

DO NOT SCALE

GHD Limited
Conditions of Use.
This document may only be used by
GHD's client (and any other person who
GHD has agreed can use this document)
for the purpose for which it was prepared
and must not be used by any other
person or for any other purpose.

Drawn R. GERONIMO

Designer R. COOMBE

Drafting G. DOUGHERTY*

Design N. ELDRED*

Approved S. DOUGLASS*

(Project Director)

Date 14.08.20

Scale AS SHOWN


This Drawing must not be
used for Construction unless
signed as Approved

Client **DUNEDIN CITY COUNCIL**
Project **SMOOTH HILL LANDFILL**
Title **LANDFILL CAPPING PLAN**

Original Size
A1 Drawing No: **12506381-01-C202**



Rev: 2

1. FOR GENERAL ARRANGEMENT PLAN, REFER TO DRAWING 12506381-01-C102.
2. FOR SECTION LOCATION REFER TO DRAWING 12506381-01-C201 AND C202

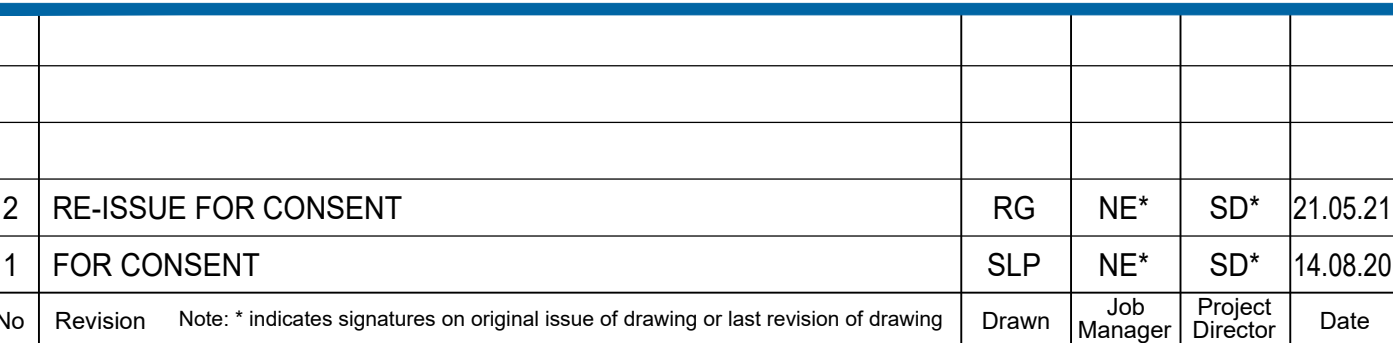

**FOR CONSENT
NOT FOR CONSTRUCTION**


- NOTES:
- FOR GENERAL ARRANGEMENT PLAN, REFER TO DRAWING 12506381-01-C102.
 - FOR SECTION LOCATION REFER TO DRAWING 12506381-01-C201 AND C202

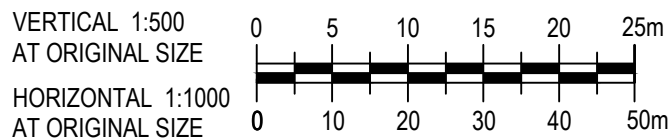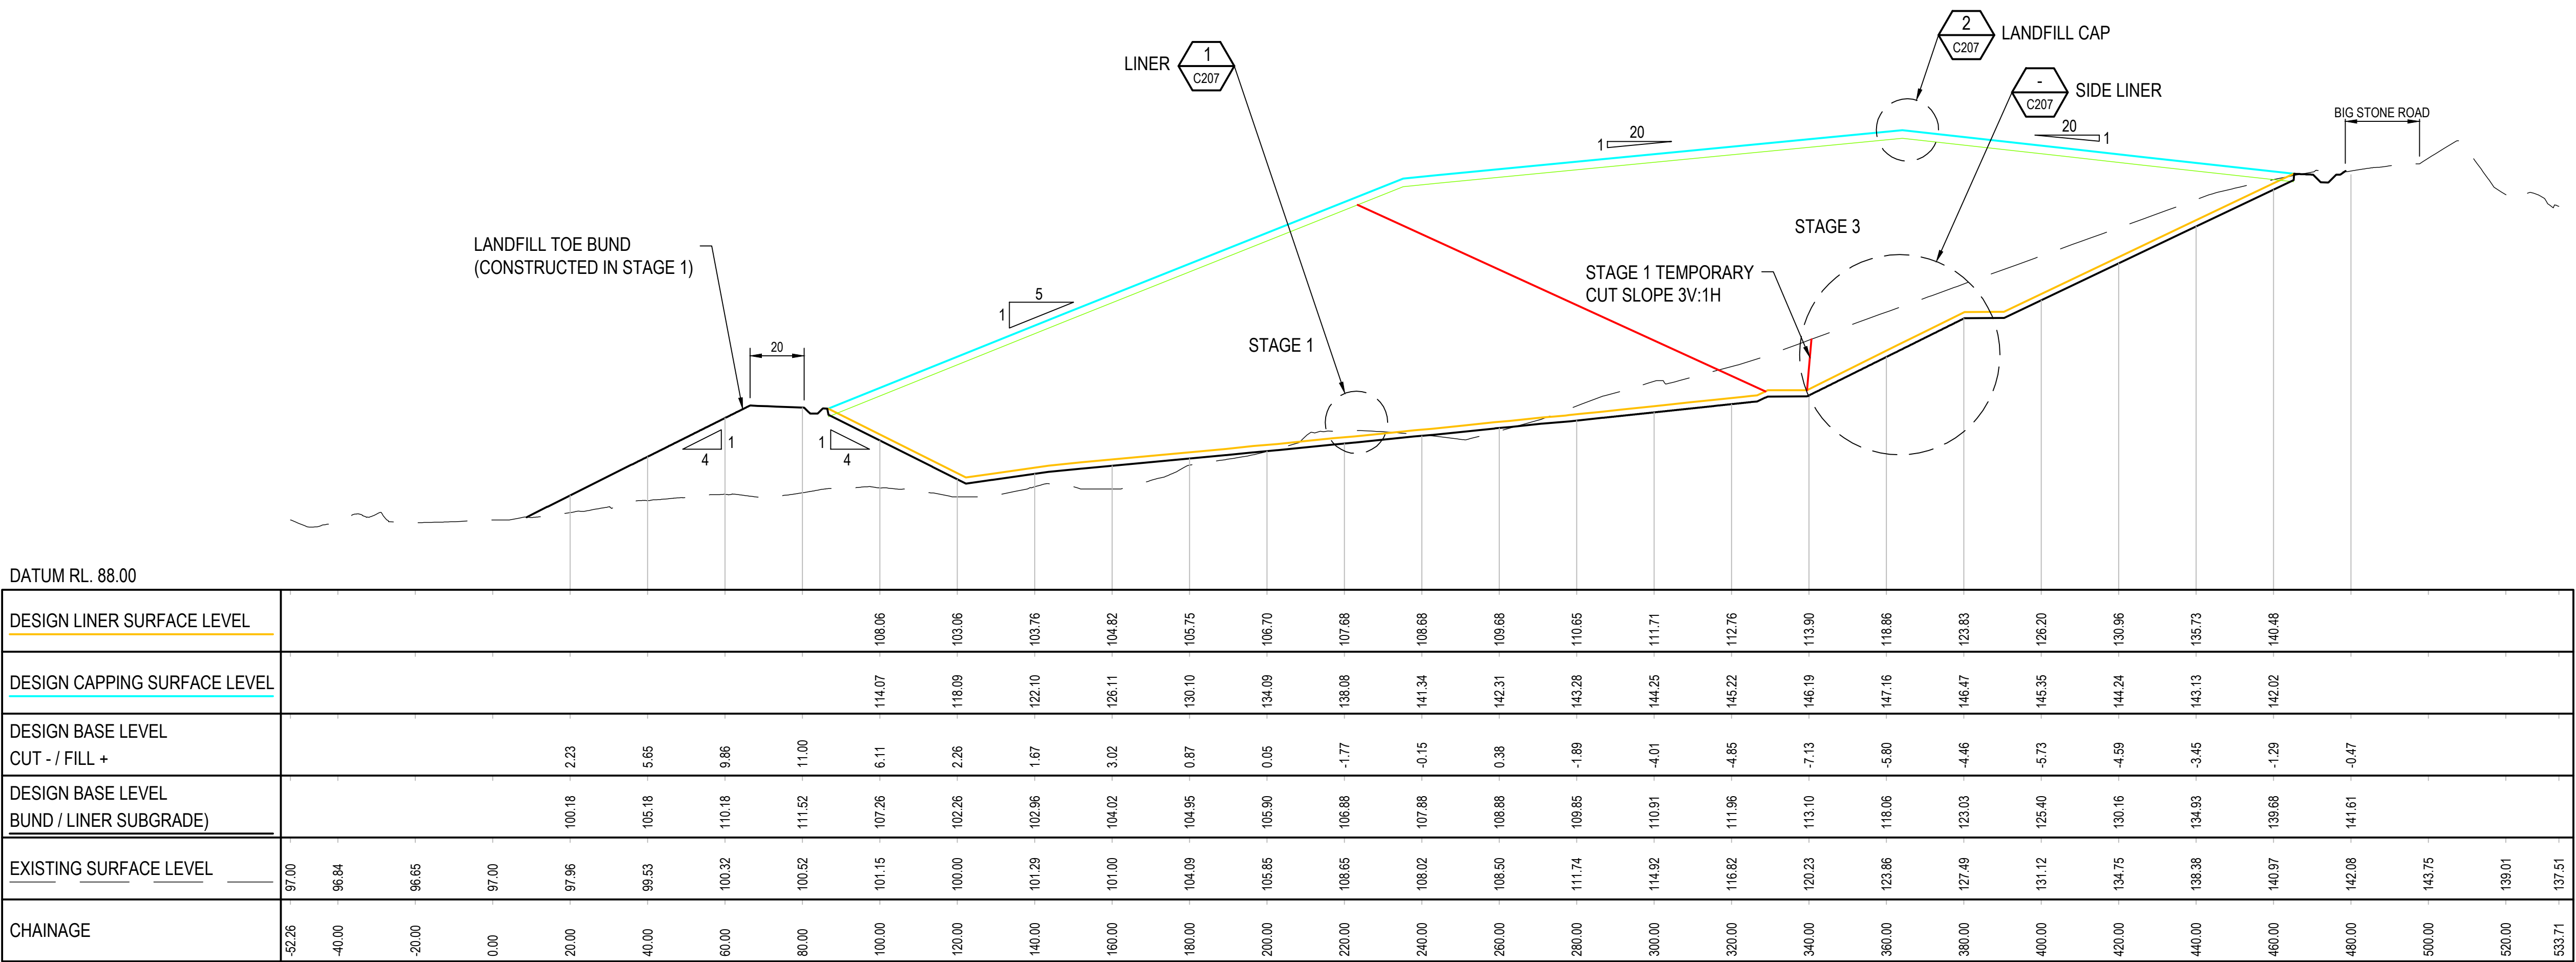

LONGITUDINAL SECTION - SECTION B (LANDFILL)

FOR CONSENT
NOT FOR CONSTRUCTION

--	--	

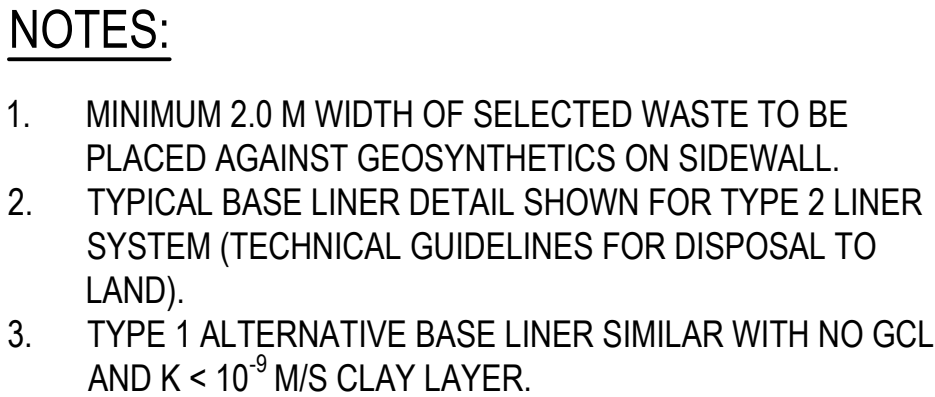

**FOR CONSENT
NOT FOR CONSTRUCTION**



Level 3, 138 Victoria Street
Christchurch 8013, New Zealand
T 64 3 378 0900 F 64 3 370 8001
E chcmail@ghd.com W www.ghd.com

GHD Limited
Conditions of Use.
This document may only be used by
GHD's client (and any other person who
GHD has agreed can use this document)
for the purpose for which it was prepared
and must not be used by any other
person or for any other purpose.

Drawn	R. GERONIMO	Designer	R. COOMBE
Drafting Check	G. DOUGHERTY*	Design Check	N. ELDRED*
Approved (Project Director) Date	S. DOUGLASS* 14.08.20		
Scale	AS SHOWN		This Drawing must not be used for Construction signed as Approved

Client	DUNEDIN CITY COUNCIL		
Project	SMOOTH HILL LANDFILL		
Title	TYPICAL LINER / CAPPING DETAILS		
Original Size	A1		Rev: 2
	Drawing No:	12506381-01-C207	