


- LEGEND:**
- EXISTING DESIGN DESIGNATION BOUNDARY
 - LANDFILL OPERATIONAL EXTENTS
 - REVISED DESIGN LANDFILL FOOTPRINT
 - NATURAL CATHCMENT FLOWPATHS
 - 10m CONTOUR - DESIGN
 - 10m CONTOUR - EXISTING GROUND
 - WETLANDS
 - LINER CONTOURS
 - EXISTING CONTOURS
 - LANDFILLED WASTE CONTOURS (INTERMEDIATE CAP)
 - FINAL CONTOURS (FINAL CAP)

- NOTE:**
- STAGE LINER TO BE PROGRESSIVELY INSTALLED FOR 1 TO 2 YEAR WASTE CAPACITY.

**FOR CONSENT
NOT FOR CONSTRUCTION**

1	ISSUE FOR CONSENT		PK	NE*	SD*	21.05.21
No	Revision	Note: * indicates signatures on original issue of drawing or last revision of drawing	Drawn	Job Manager	Project Director	Date

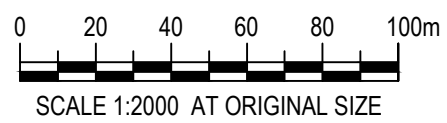


DO NOT SCALE

GHD Limited
Conditions of Use.
This document may only be used by GHD's client (and any other person who GHD has agreed can use this document) for the purpose for which it was prepared and must not be used by any other person or for any other purpose.

Drawn	R. GERONIMO	Designer	R. COOMBE
Drafting Check	G. DOUGHERTY*	Design Check	N. ELDRED*
Approved (Project Director)	S. DOUGLASS*	Date	21.05.21
Scale	1:2000	This Drawing must not be used for Construction unless signed as Approved	

Client	DUNEDIN CITY COUNCIL
Project	SMOOTH HILL LANDFILL
Title	STAGE 2 FILLED AND STAGE 3 LINER
Original Size	A1
Drawing No:	12506381-01-C212
Rev:	1

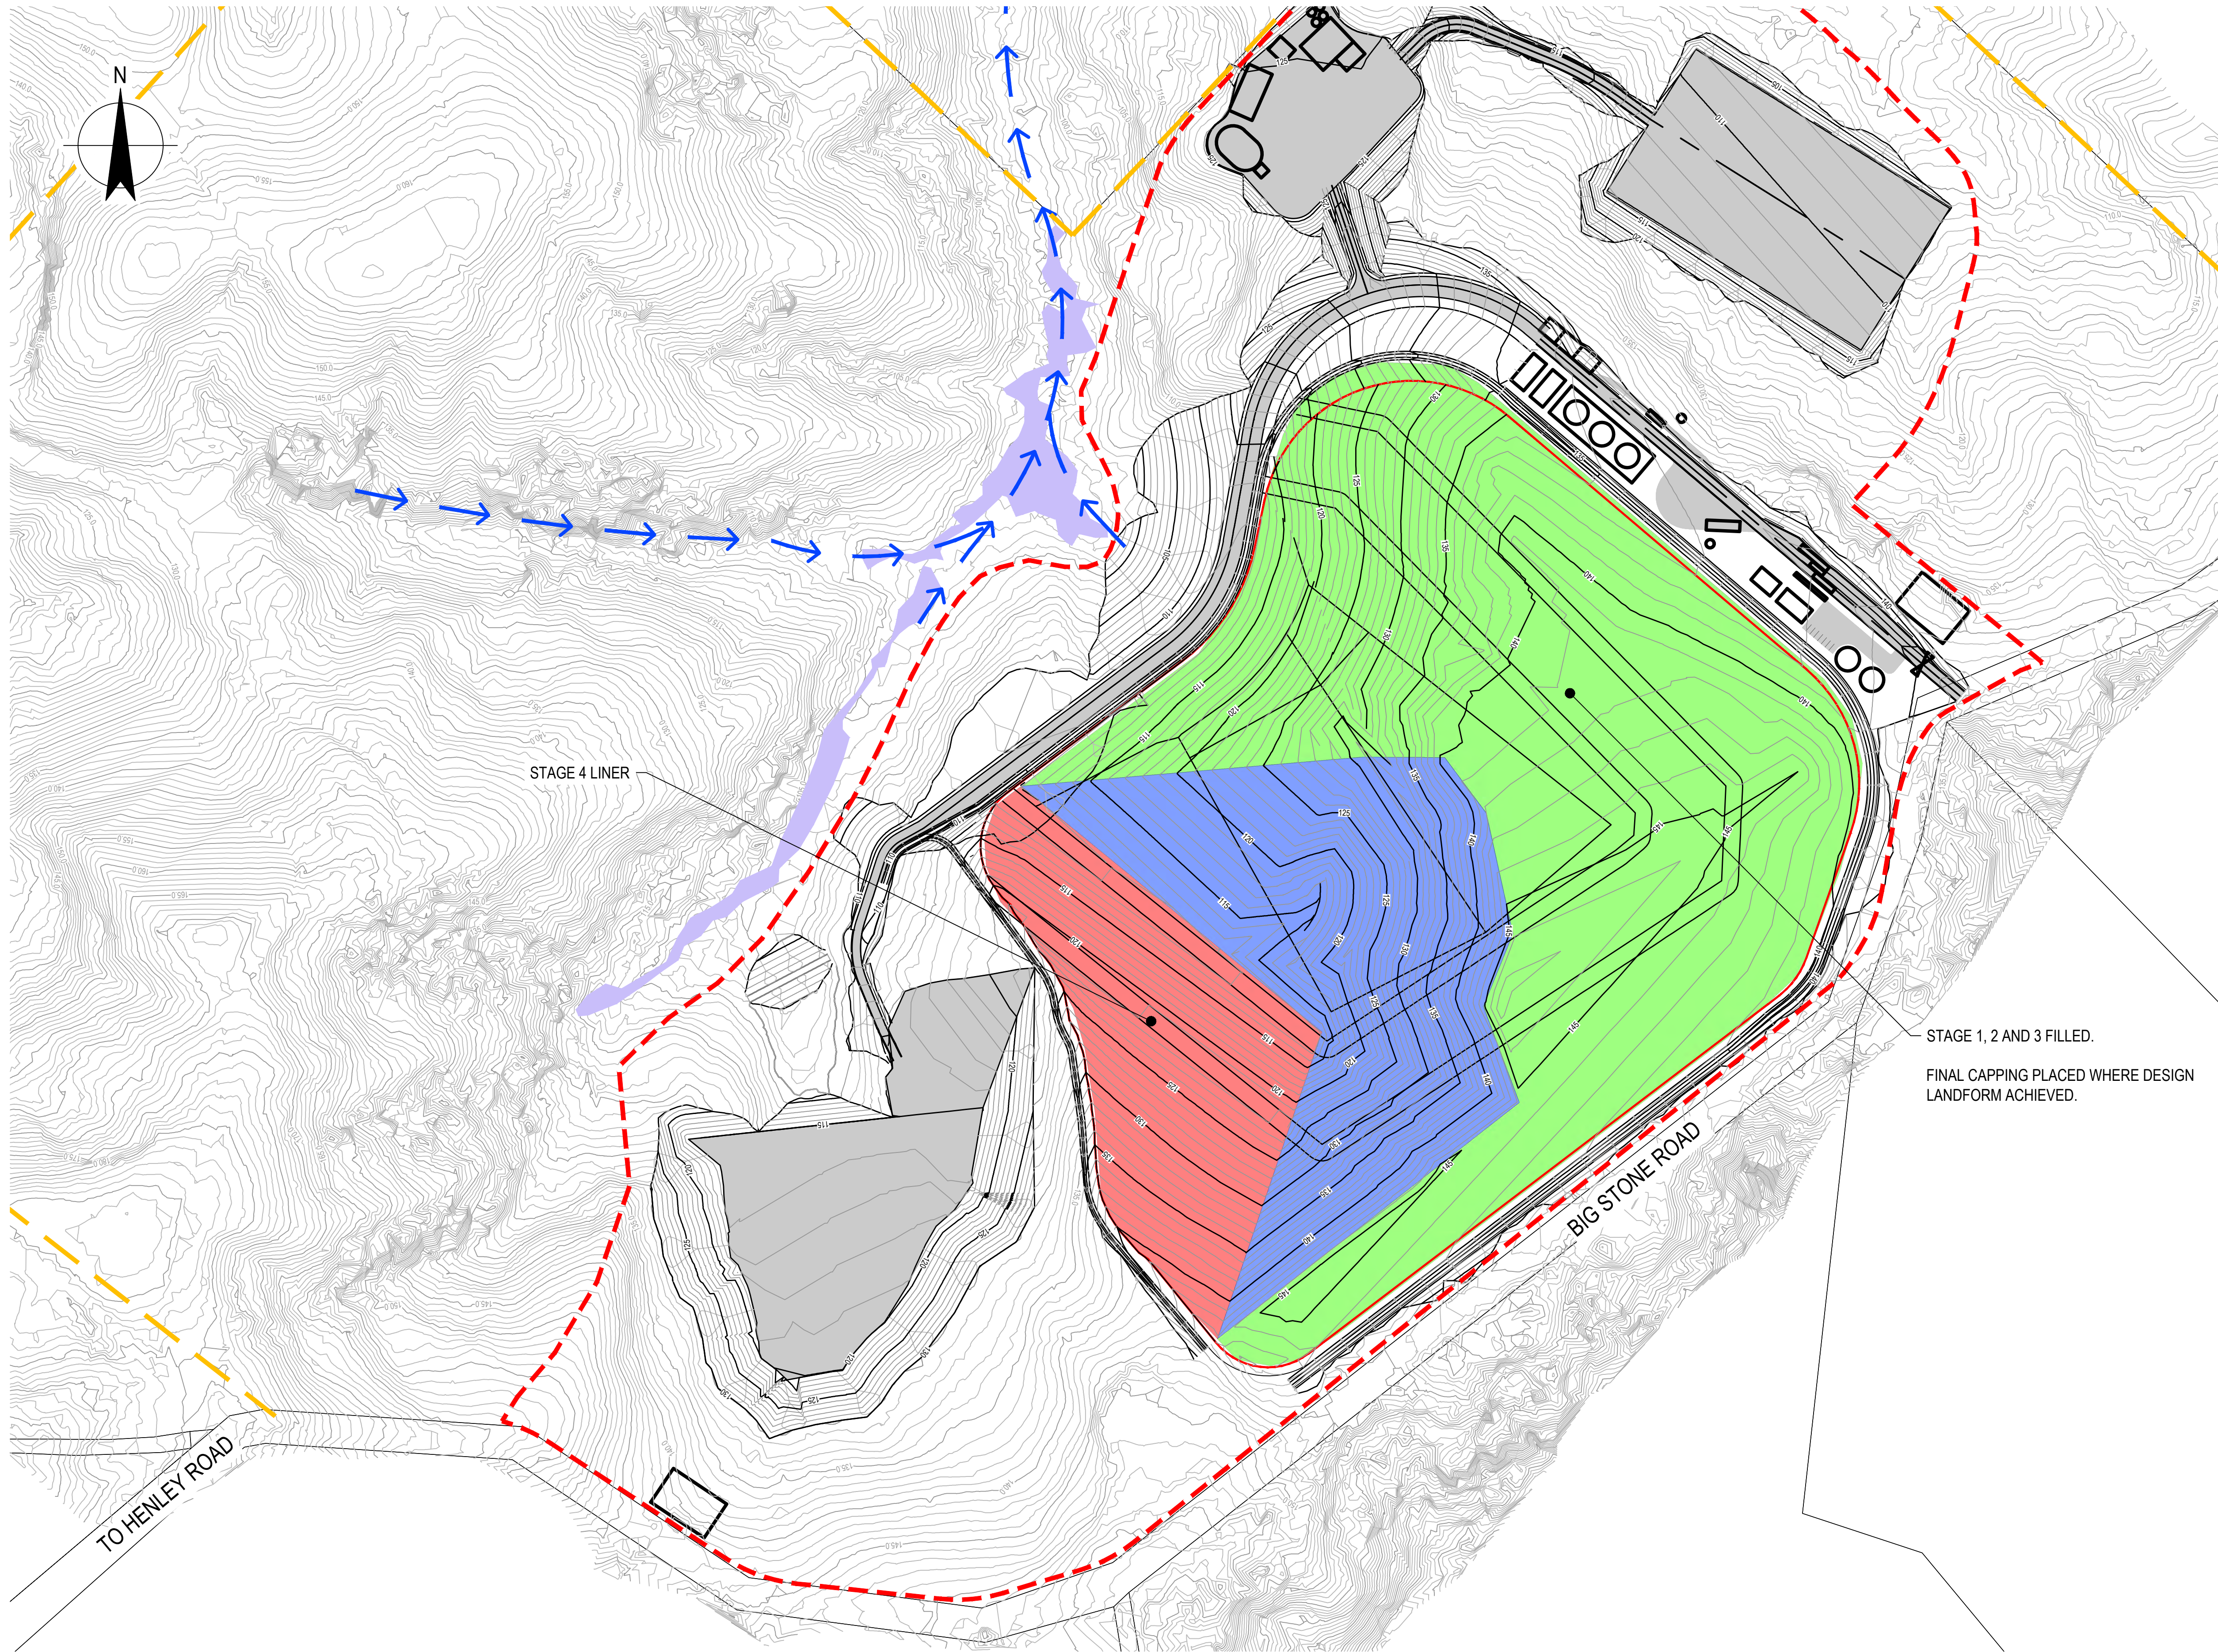

- LEGEND:**
- EXISTING DESIGN DESIGNATION BOUNDARY
 - LANDFILL OPERATIONAL EXTENTS
 - REVISED DESIGN LANDFILL FOOTPRINT
 - NATURAL CATHCMENT FLOWPATHS
 - 10m CONTOUR - DESIGN
 - 10m CONTOUR - EXISTING GROUND
 - WETLANDS
 - LINER CONTOURS
 - EXISTING CONTOURS
 - LANDFILLED WASTE CONTOURS (INTERMEDIATE CAP)
 - FINAL CONTOURS (FINAL CAP)

- NOTE:**
- STAGE LINER TO BE PROGRESSIVELY INSTALLED FOR 1 TO 2 YEAR WASTE CAPACITY.

STAGE 1, 2 AND 3 FILLED.
FINAL CAPPING PLACED WHERE DESIGN LANDFORM ACHIEVED.


**FOR CONSENT
NOT FOR CONSTRUCTION**

1	ISSUE FOR CONSENT	PK	NE*	SD*	21.05.21
No	Revision	Note: * Indicates signatures on original issue of drawing or last revision of drawing	Drawn	Job Manager	Project Director



DO NOT SCALE	Drawn R. GERONIMO	Designer R. COOMBE
GHD Limited Conditions of Use. This document may only be used by GHD's client (and any other person who GHD has agreed can use this document) for the purpose for which it was prepared and must not be used by any other person or for any other purpose.	Drafting Check G. DOUGHERTY*	Design Check N. ELDRED*
	Approved (Project Director) S. DOUGLASS*	
	Date 21.05.21	
	Scale 1:2000	This Drawing must not be used for Construction unless signed as Approved


Client	DUNEDIN CITY COUNCIL
Project	SMOOTH HILL LANDFILL
Title	STAGE 3 FILLED AND STAGE 4 LINER
Original Size	
A1	Drawing No: 12506381-01-C213
Rev: 1	

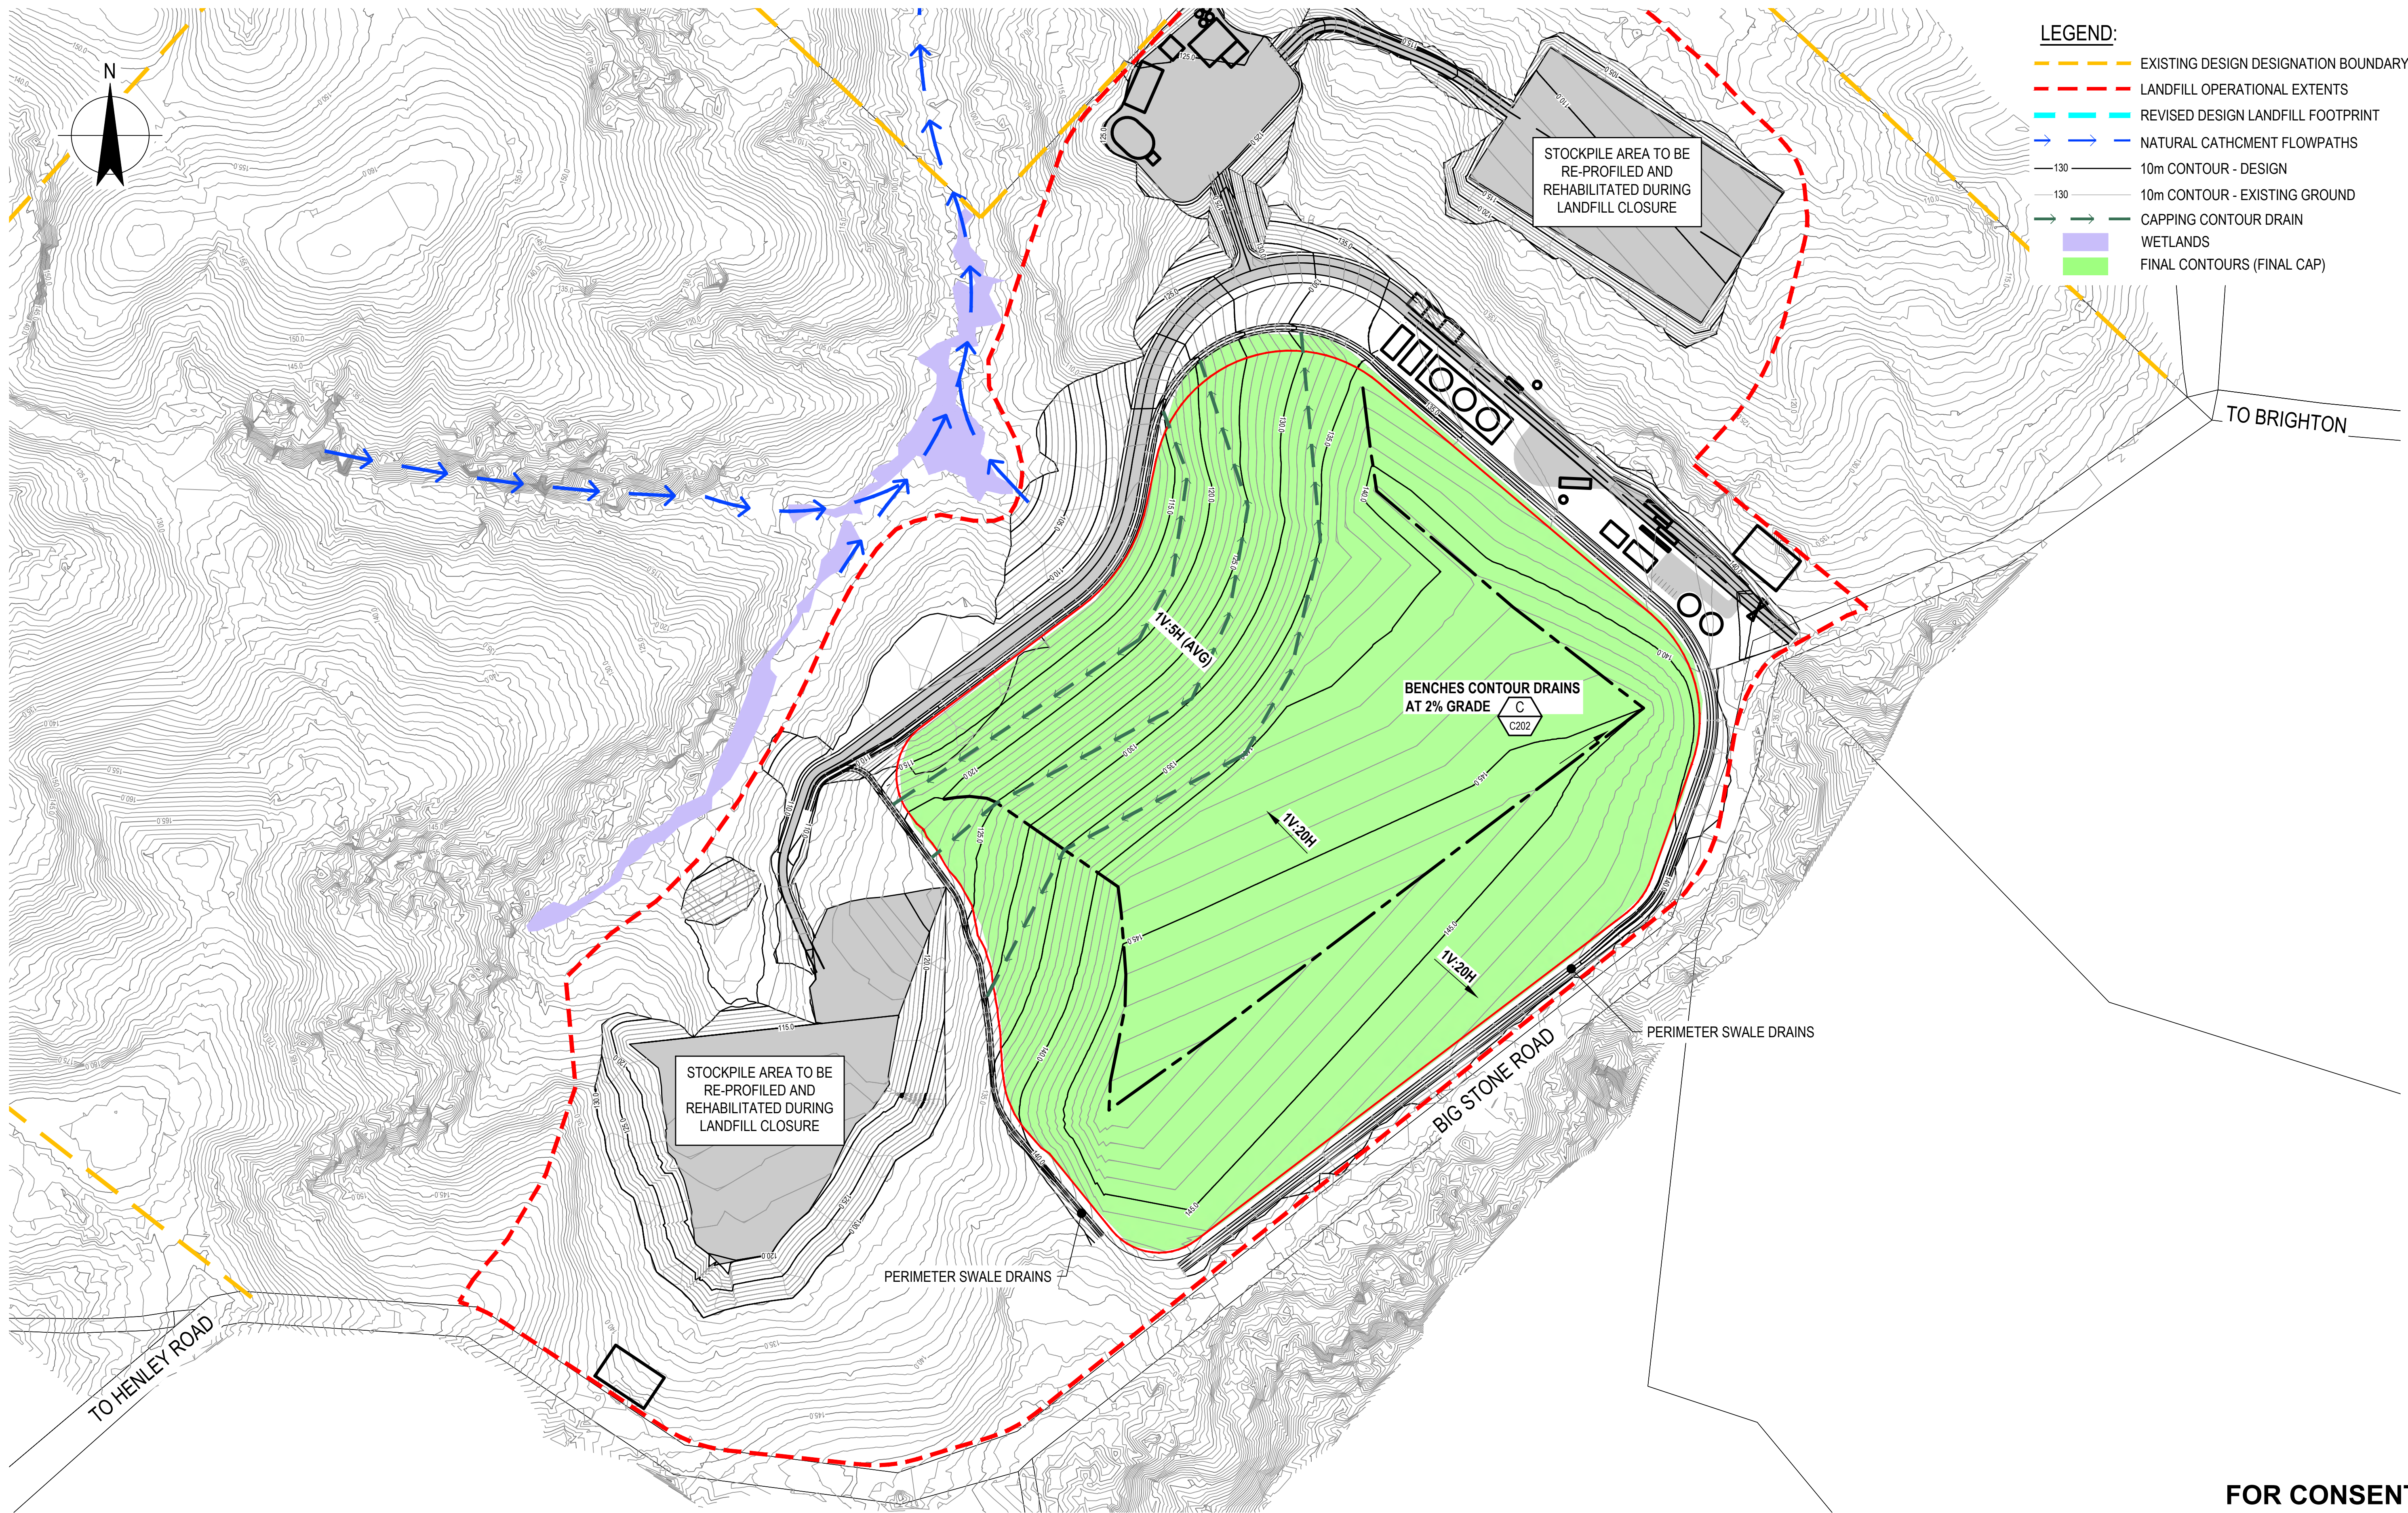

- LEGEND:**
- EXISTING DESIGN DESIGNATION BOUNDARY
 - LANDFILL OPERATIONAL EXTENTS
 - REVISED DESIGN LANDFILL FOOTPRINT
 - NATURAL CATHCMENT FLOWPATHS
 - 10m CONTOUR - DESIGN
 - 10m CONTOUR - EXISTING GROUND
 - CAPPING CONTOUR DRAIN
 - WETLANDS
 - FINAL CONTOURS (FINAL CAP)

**FOR CONSENT
NOT FOR CONSTRUCTION**

1	ISSUE FOR CONSENT				PK NE* SD* 21.05.21
No	Revision	Note: * Indicates signatures on original issue of drawing or last revision of drawing			Drawn Job Manager Project Director Date

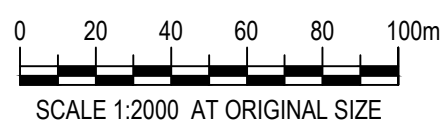

DO NOT SCALE

GHD Limited
Conditions of Use.
This document may only be used by GHD's client (and any other person who GHD has agreed can use this document) for the purpose for which it was prepared and must not be used by any other person or for any other purpose.

Drawn	R. GERONIMO	Designer	R. COOMBE
Drafting Check	G. DOUGHERTY*	Design Check	N. ELDRED*
Approved (Project Director)	S. DOUGLASS*		
Date	21.05.21		
Scale	1:2000		
This Drawing must not be used for Construction unless signed as Approved			

Client	DUNEDIN CITY COUNCIL		
Project	SMOOTH HILL LANDFILL		
Title	FINAL FILLED LANDFORM		
Original Size	A1		
Drawing No:	12506381-01-C214		
Rev:	1		