



**TYPICAL RURAL ROAD CROSS SECTION
(SEALED AND UNSEALED WITHOUT WATERTABLES)**

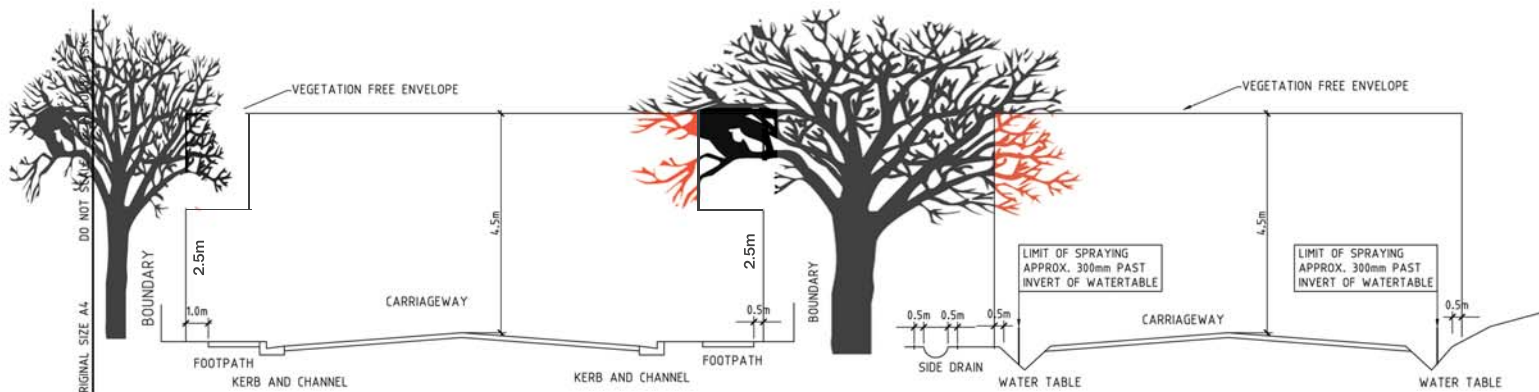

1. TYPICAL URBAN CROSS SECTION (KERB AND CHANNEL)

2. TYPICAL RURAL ROAD CROSS SECTION (SEALED AND UNSEALED)

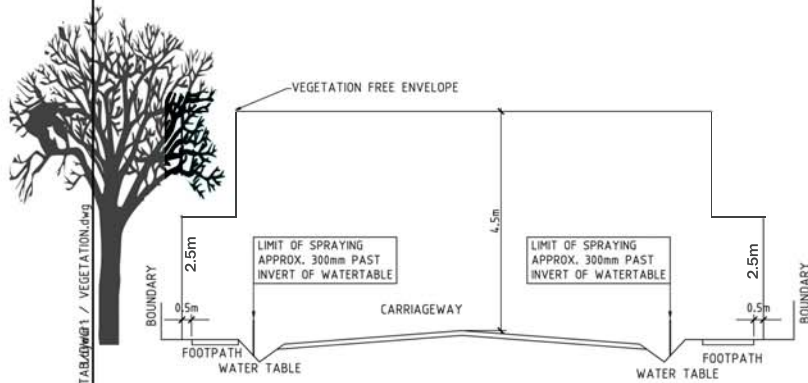

3. TYPICAL URBAN CROSS SECTION (WATER TABLES)