


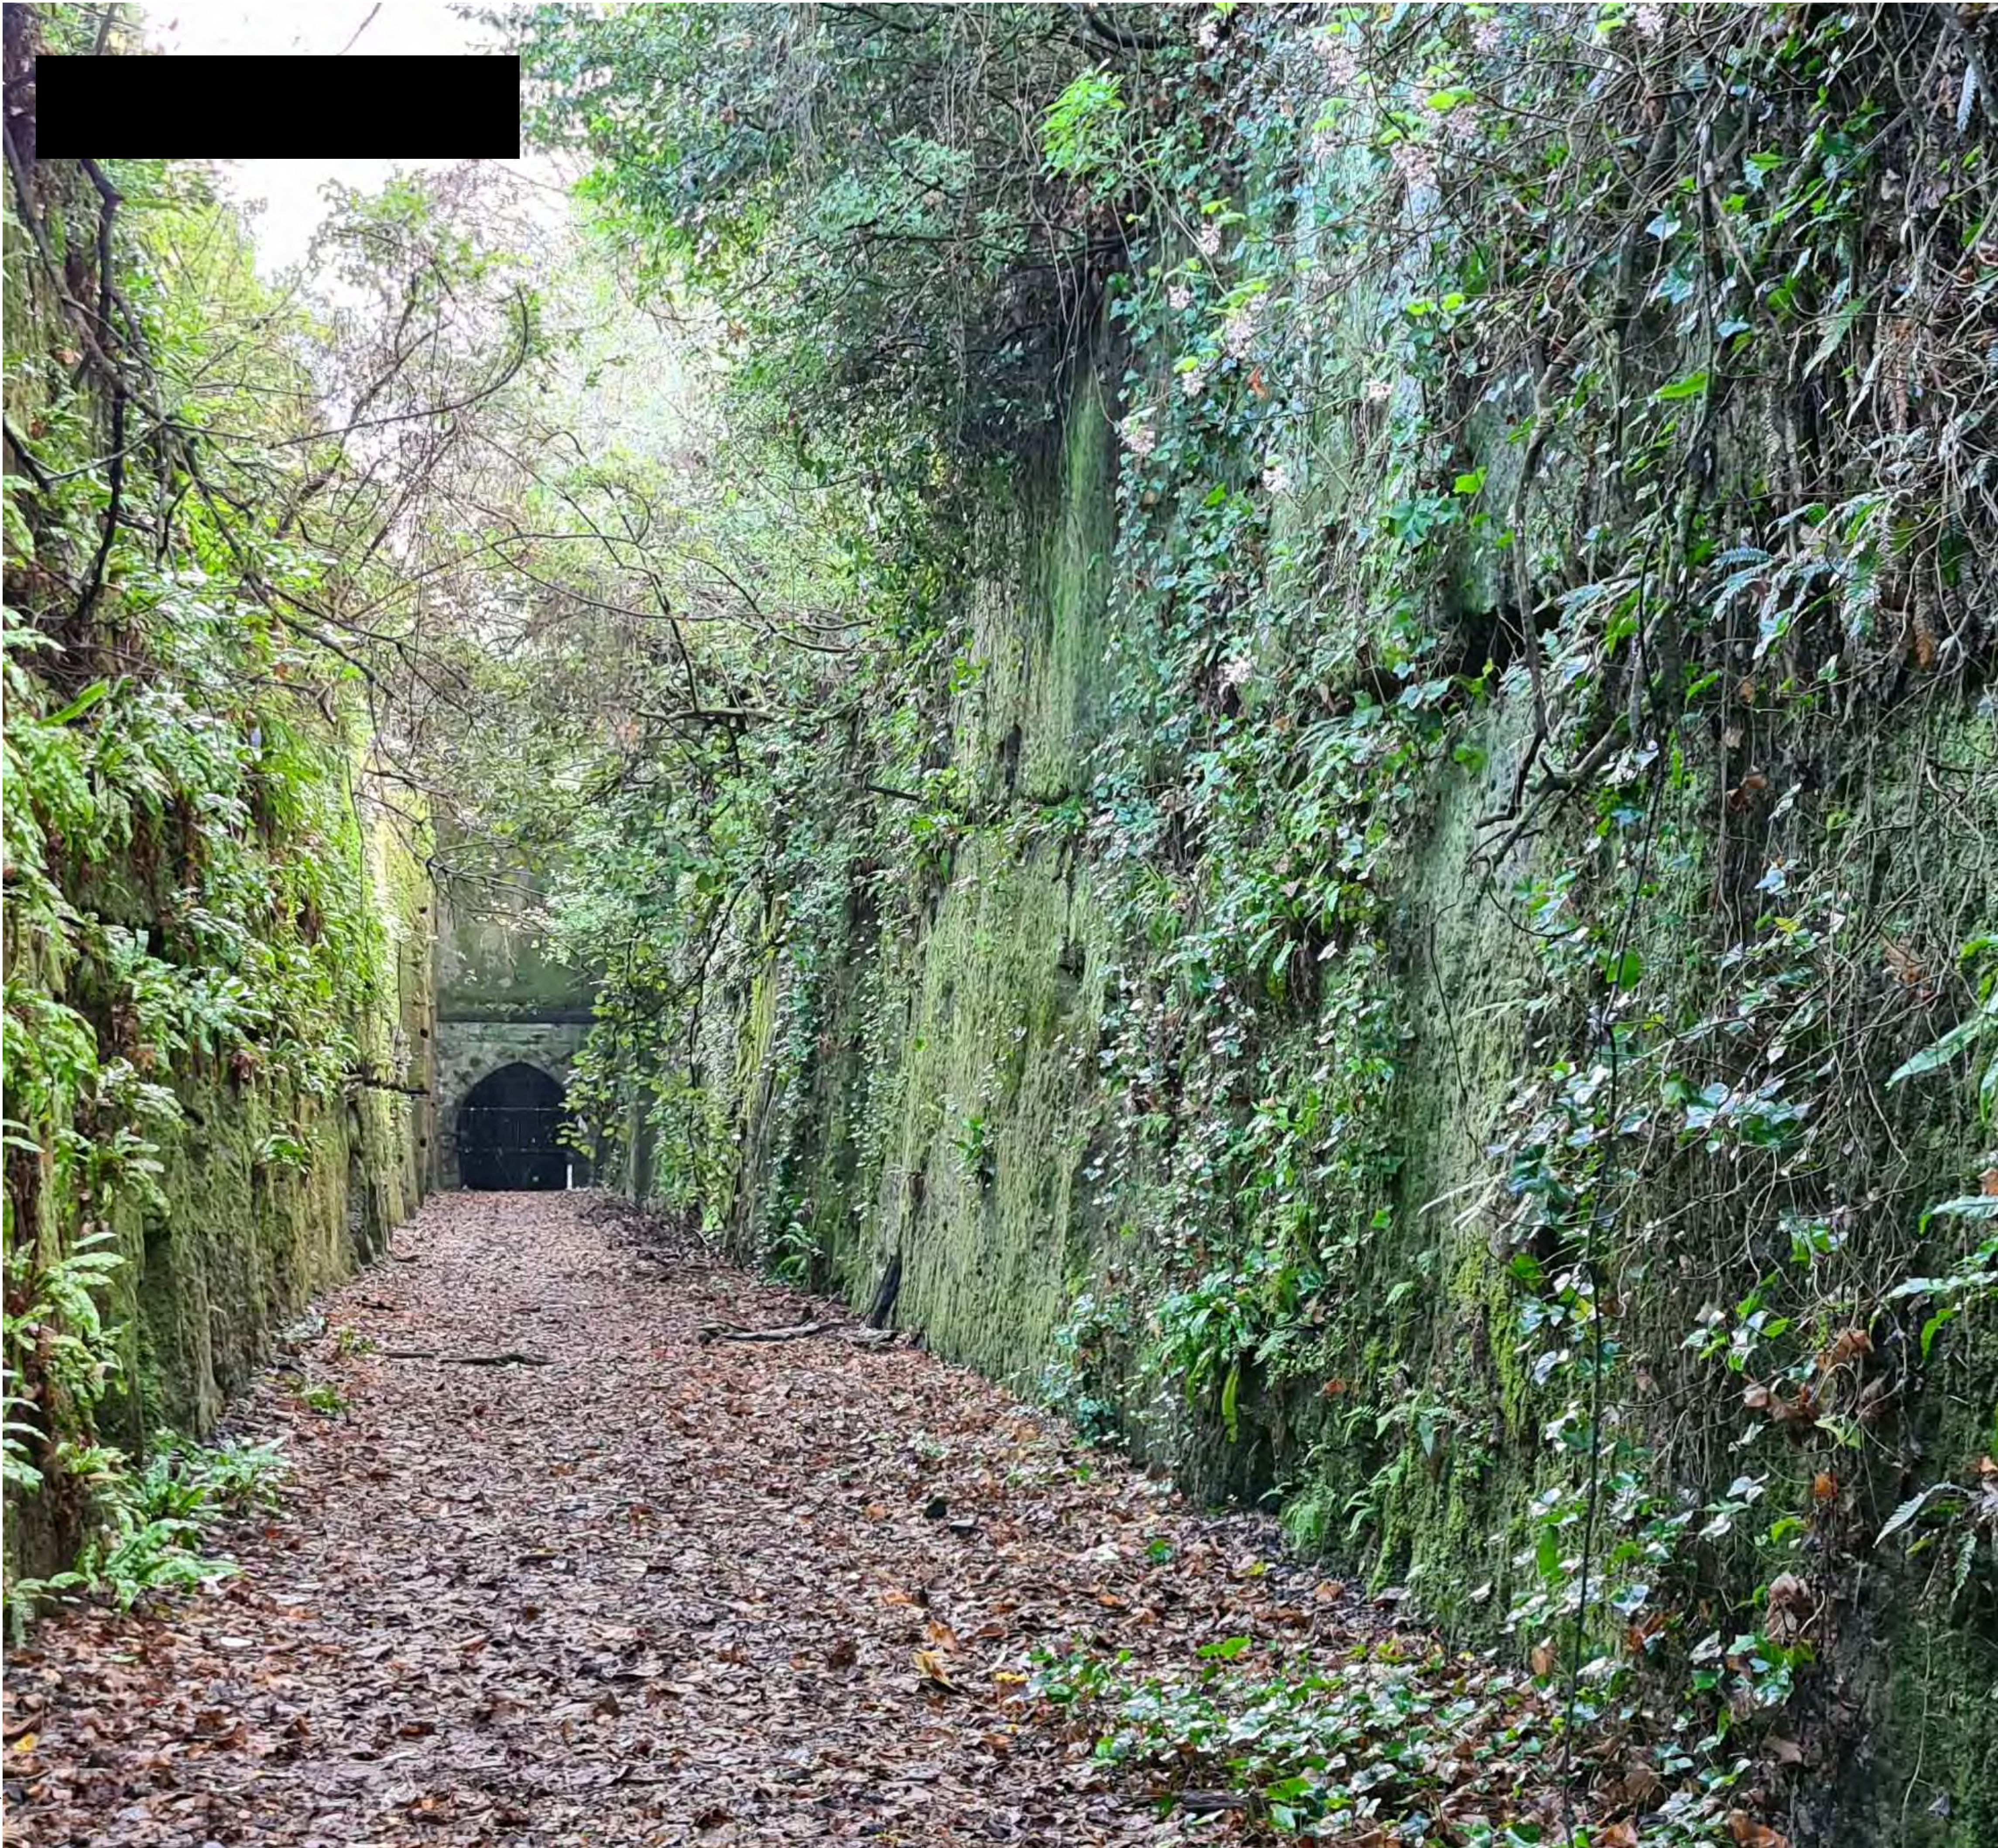

DUNEDIN TUNNELS TRAIL (CYT) - CONCEPT

CONCEPT DESIGN


ROUTE OPTION 4 & 5

REVISION: A
16/02/2021

- PLEASE REFER TO THE ACCOMPANYING CONCEPT DESIGN REPORT FOR FULL CONTENT.
2. CONCEPT DESIGN HAS BEEN COMPLETED AS A LARGE-SCALE DESKTOP EXERCISE TO ASSESS LIKELY APPROXIMATE 2D DESIGN ARRANGEMENTS FOR THE OVERALL ROUTE. THIS HAS BEEN UNDERTAKEN CONSIDERING THE FOLLOWING INFORMATION RESOURCES TO UNDERSTAND THE EXISTING ENVIRONMENT AND CONSTRAINTS:
- SITE DRIVE OVER SUPPLEMENTED BY GOOGLE STREETVIEW (WHERE ACCESSIBLE)
 - AERIAL PHOTOGRAPH (VIA LINZ DATA SERVICE)
 - DCC GIS
 - BEFORE/DIG CABLE PLAN RE-UEST
 - DCC SUPPLIED LIDAR CONTOURS SHOWN ON THE PLANS AT 1m INTERVALS
 - NZ CONTOURS TOPO, 1:50K (VIA LINZ DATA SERVICE) SHOWN ON THE PLANS AT 5m INTERVALS IN LOCATIONS WHERE LIDAR IS NOT AVAILABLE
 - NZ LAND PARCELS (VIA LINZ DATA SERVICE)
 - KIWI RAIL TRACK VIDEO (SUPPLIED BY KIWI RAIL)
 - INFORMATION GATHERED FROM BUSINESS CASE DEVELOPMENT TO DATE
3. THE CONCEPT DESIGN IS LIMITED IN SCOPE AND ACCURACY, HAVING BEEN COMPLETED TO ACHIEVE ONLY THE OBJECTIVES OF THIS PHASE OF THE PROJECT. IT DOES NOT INCLUDE 3D DESIGN, IS NOT SURVEY-ACCURATE AND IS NOT SUPPORTED BY DETAILED INVESTIGATIONS. KEY ITEMS EXCLUDED FROM THIS CONCEPT DESIGN INCLUDE:
- KEY DESIGN INTERVENTIONS SUCH AS INTERSECTION LAYOUTS, RETAINING WALLS AND OTHER STRUCTURE ARRANGEMENTS, WHERE LIKELY INTERVENTIONS ARE REQUIRED THESE WILL BE NOTED FOR FUTURE CONSIDERATION.
 - DESIGN ARRANGEMENT WITHIN THE TUNNELS.
 - STREETLIGHTING
 - 3D DESIGN
 - DRAINAGE AND SERVICES DESIGN
4. CONCEPT DESIGN HAS BEEN COMPLETED IN TERMS OF NZGD2000/ NZTM 2000
5. EXISTING SERVICES ARE NOT SHOWN.

CONCEPT

REV. REVISION DETAILS				DRN / CHK / APP / DATE				bonisch consultants T 03 218 2546 F 03 214 4285 FP 0800 802 546 19 The Crescent, P.O. Box 1262, Invercargill 9840 E admin@bonisch.nz W www.bonisch.nz				CLIENT:				PROJECT:				SHEET TITLE:				SURVEYED:				SCALE (ORIGINAL SIZE A1)			
A				NRW / SJC / PGO / 15/02/2021								DUNEDIN TUNNELS TRAIL (CYT) - CONCEPT				NOTES AND LEGEND				DESIGNED: SJC / 15/02/2021				1:							
																				DRAWN: NRW / 15/02/2021				DATE ISSUED							
																				DRAWING CHECK: SJC / 15/02/2021				16/02/2021							
																				DESIGN CHECK: PGO / 15/02/2021				JOB NO							
																				APPROVED: PGO / 15/02/2021				SHEET							
																				7332				1 of 25							
																								REV.							
																								A							

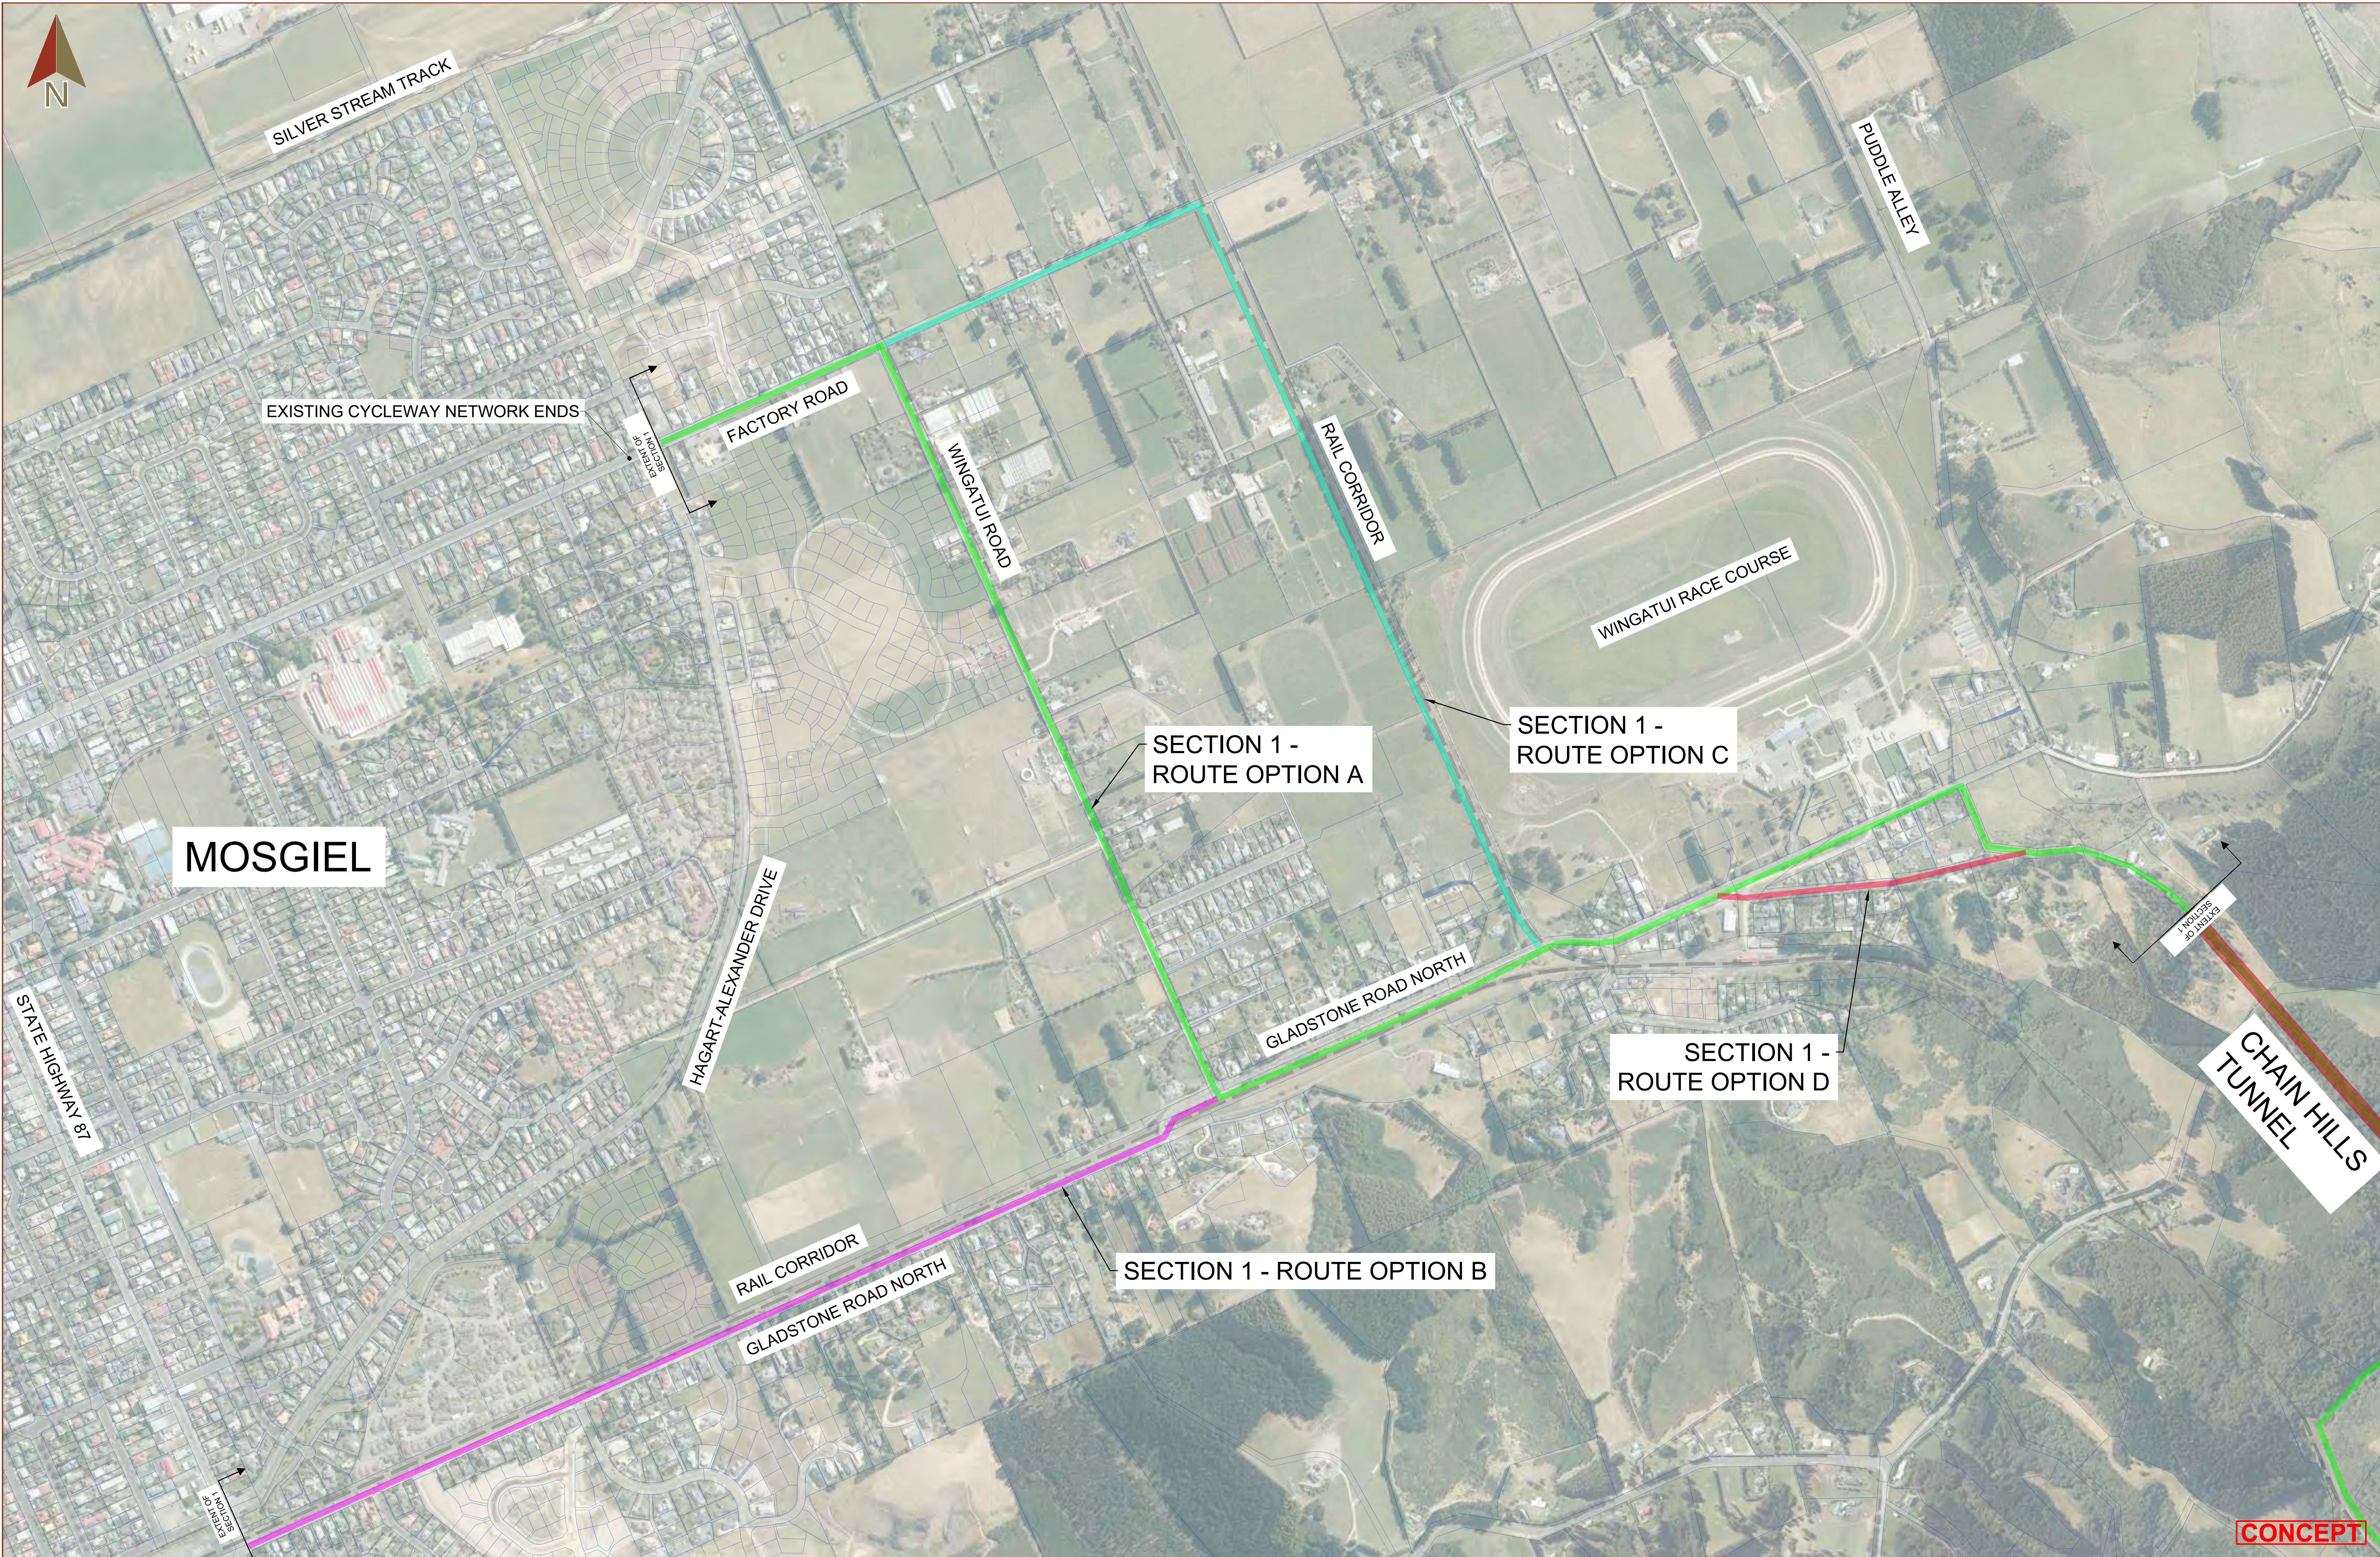

Last Edited by: Simon on 14/02/2021 9:40:15 AM

REV	REVISION DETAILS	DRN	CHK	APP	DATE
A		NRW	SJC	PGO	15/02/2021



bonisch
consultants

T 03 218 2546 F 03 214 4285 FP 0800 802 546
19 The Crescent, P.O. Box 1262, Invercargill 9840
E admin@bonisch.nz W www.bonisch.nz

CLIENT:



DUNEDIN
CITY COUNCIL

kaunihera
a-rohe o
ōtepoti


PROJECT:

DUNEDIN TUNNELS TRAIL (CYT) - CONCEPT


SHEET TITLE:

SECTION 1 - MOSGIEL TO CHAIN HILLS TUNNEL

SURVEYED:			SCALE (ORIGINAL SIZE A1)	1:5000
DESIGNED:	SJC	15/02/2021	DATE ISSUED	16/02/2021
DRAWN:	NRW	15/02/2021	JOB NO	7332
DRAWING CHECK:	SJC	15/02/2021	SHEET	2 of 25
DESIGN CHECK:	PGO	15/02/2021	REV.	A
APPROVED:	PGO	15/02/2021		

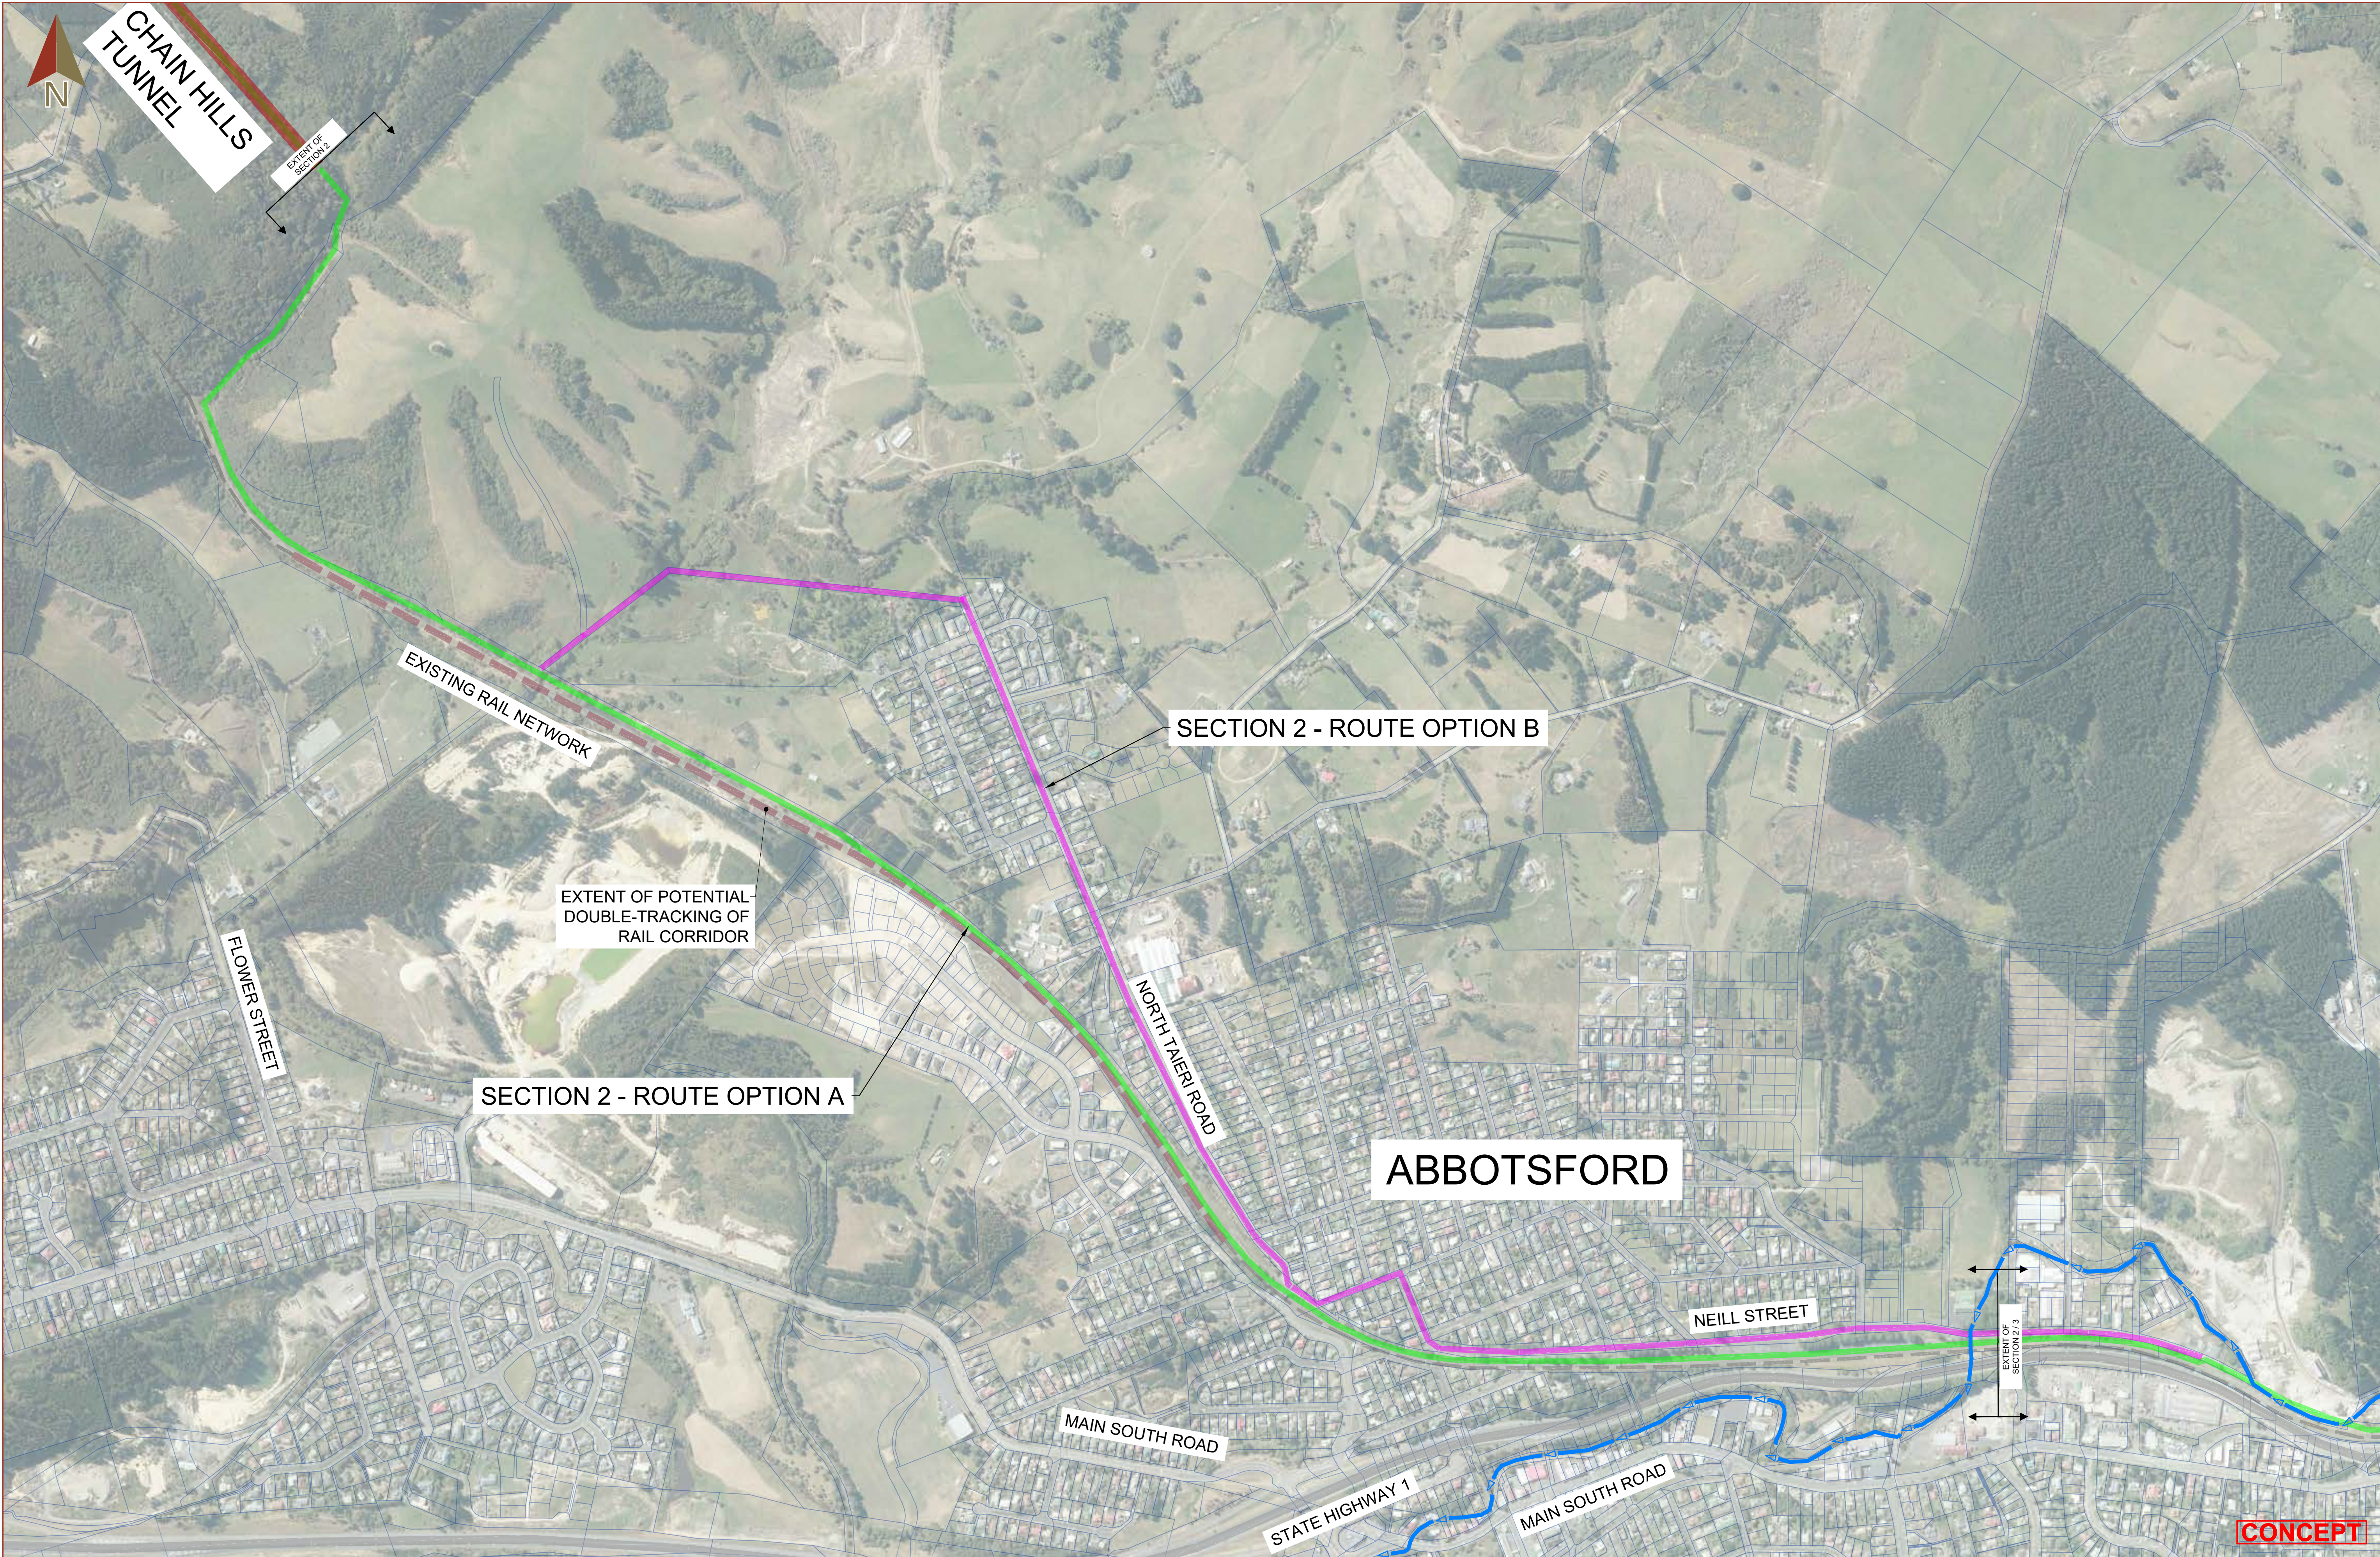


REVISION DETAILS					CLIENT:				PROJECT:				SHEET TITLE:				SURVEYED:				SCALE (ORIGINAL SIZE A1)			
REV	A	CHK	NRW	APP	PGO	DATE	15/02/2021																	
					bonisch consultants				DUNEDIN CITY COUNCIL				SECTION 2 - CHAIN HILLS TUNNEL TO BURNSIDE				DESIGNED: SJC 15/02/2021				1:5000			
					T 03 218 2546 F 03 214 4285 FP 0800 802 546				kaunihera a-rohe o ōtepoti				DRAWN: NRW 15/02/2021				DATE ISSUED				16/02/2021			
					19 The Crescent, P.O. Box 1262, Invercargill 9840								DRAWING CHECK: SJC 15/02/2021				JOB NO				7332			
					E admin@bonisch.nz W www.bonisch.nz								DESIGN CHECK: PGO 15/02/2021				SHEET				3 of 25			
													APPROVED: PGO 15/02/2021				REV				A			

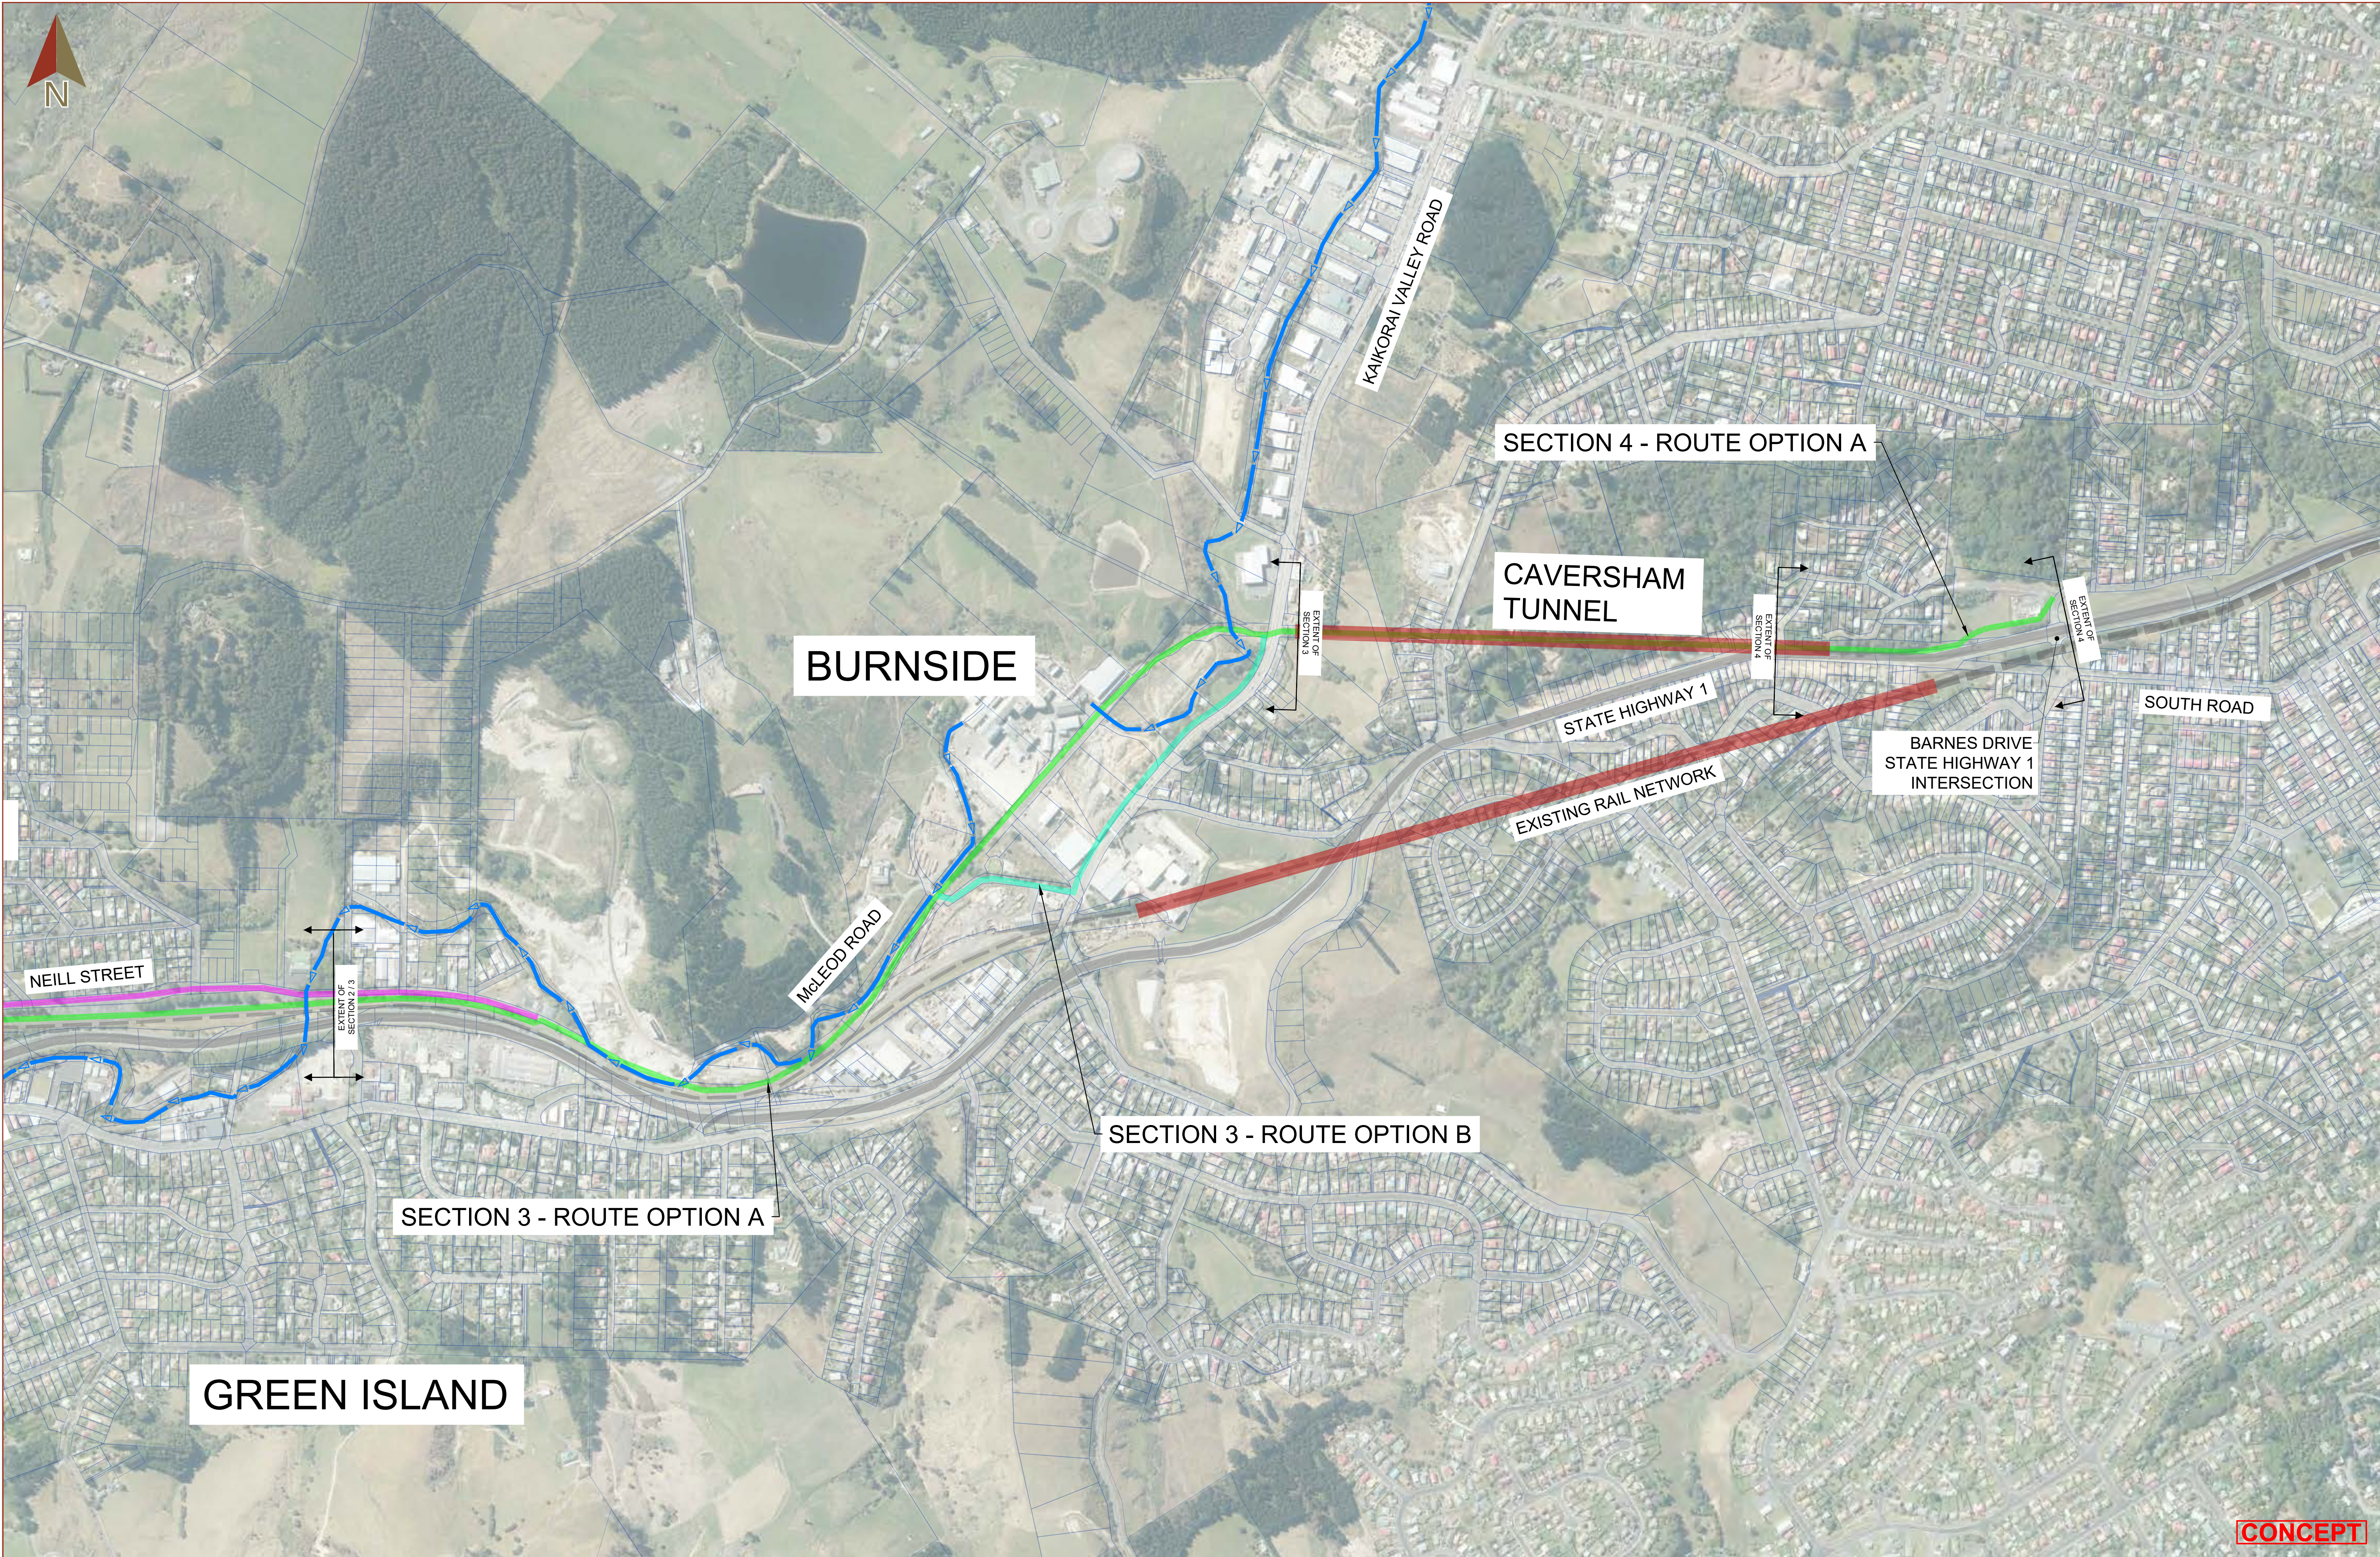

CONCEPT

REVISION DETAILS					DRN	CHK	APP	DATE		CLIENT:  kaunihera a-rohe o Ōtepoti	PROJECT: DUNEDIN TUNNELS TRAIL (CYT) - CONCEPT	SHEET TITLE: SECTION 3 4 - BURNSIDE TO CAVERSHAM	SURVEYED:			SCALE (ORIGINAL SIZE A1) 1:5000			
A				NRW	SJC	PGO	15/02/2021	DESIGNED:					SJC	15/02/2021	DRAWN:	NRW	15/02/2021	DRAWING CHECK:	SJC
									T 03 218 2546 F 03 214 4285 FF 0800 802 546 19 The Crescent, P.O. Box 1262, Invercargill 9840 E admin@bonisch.nz W www.bonisch.nz										

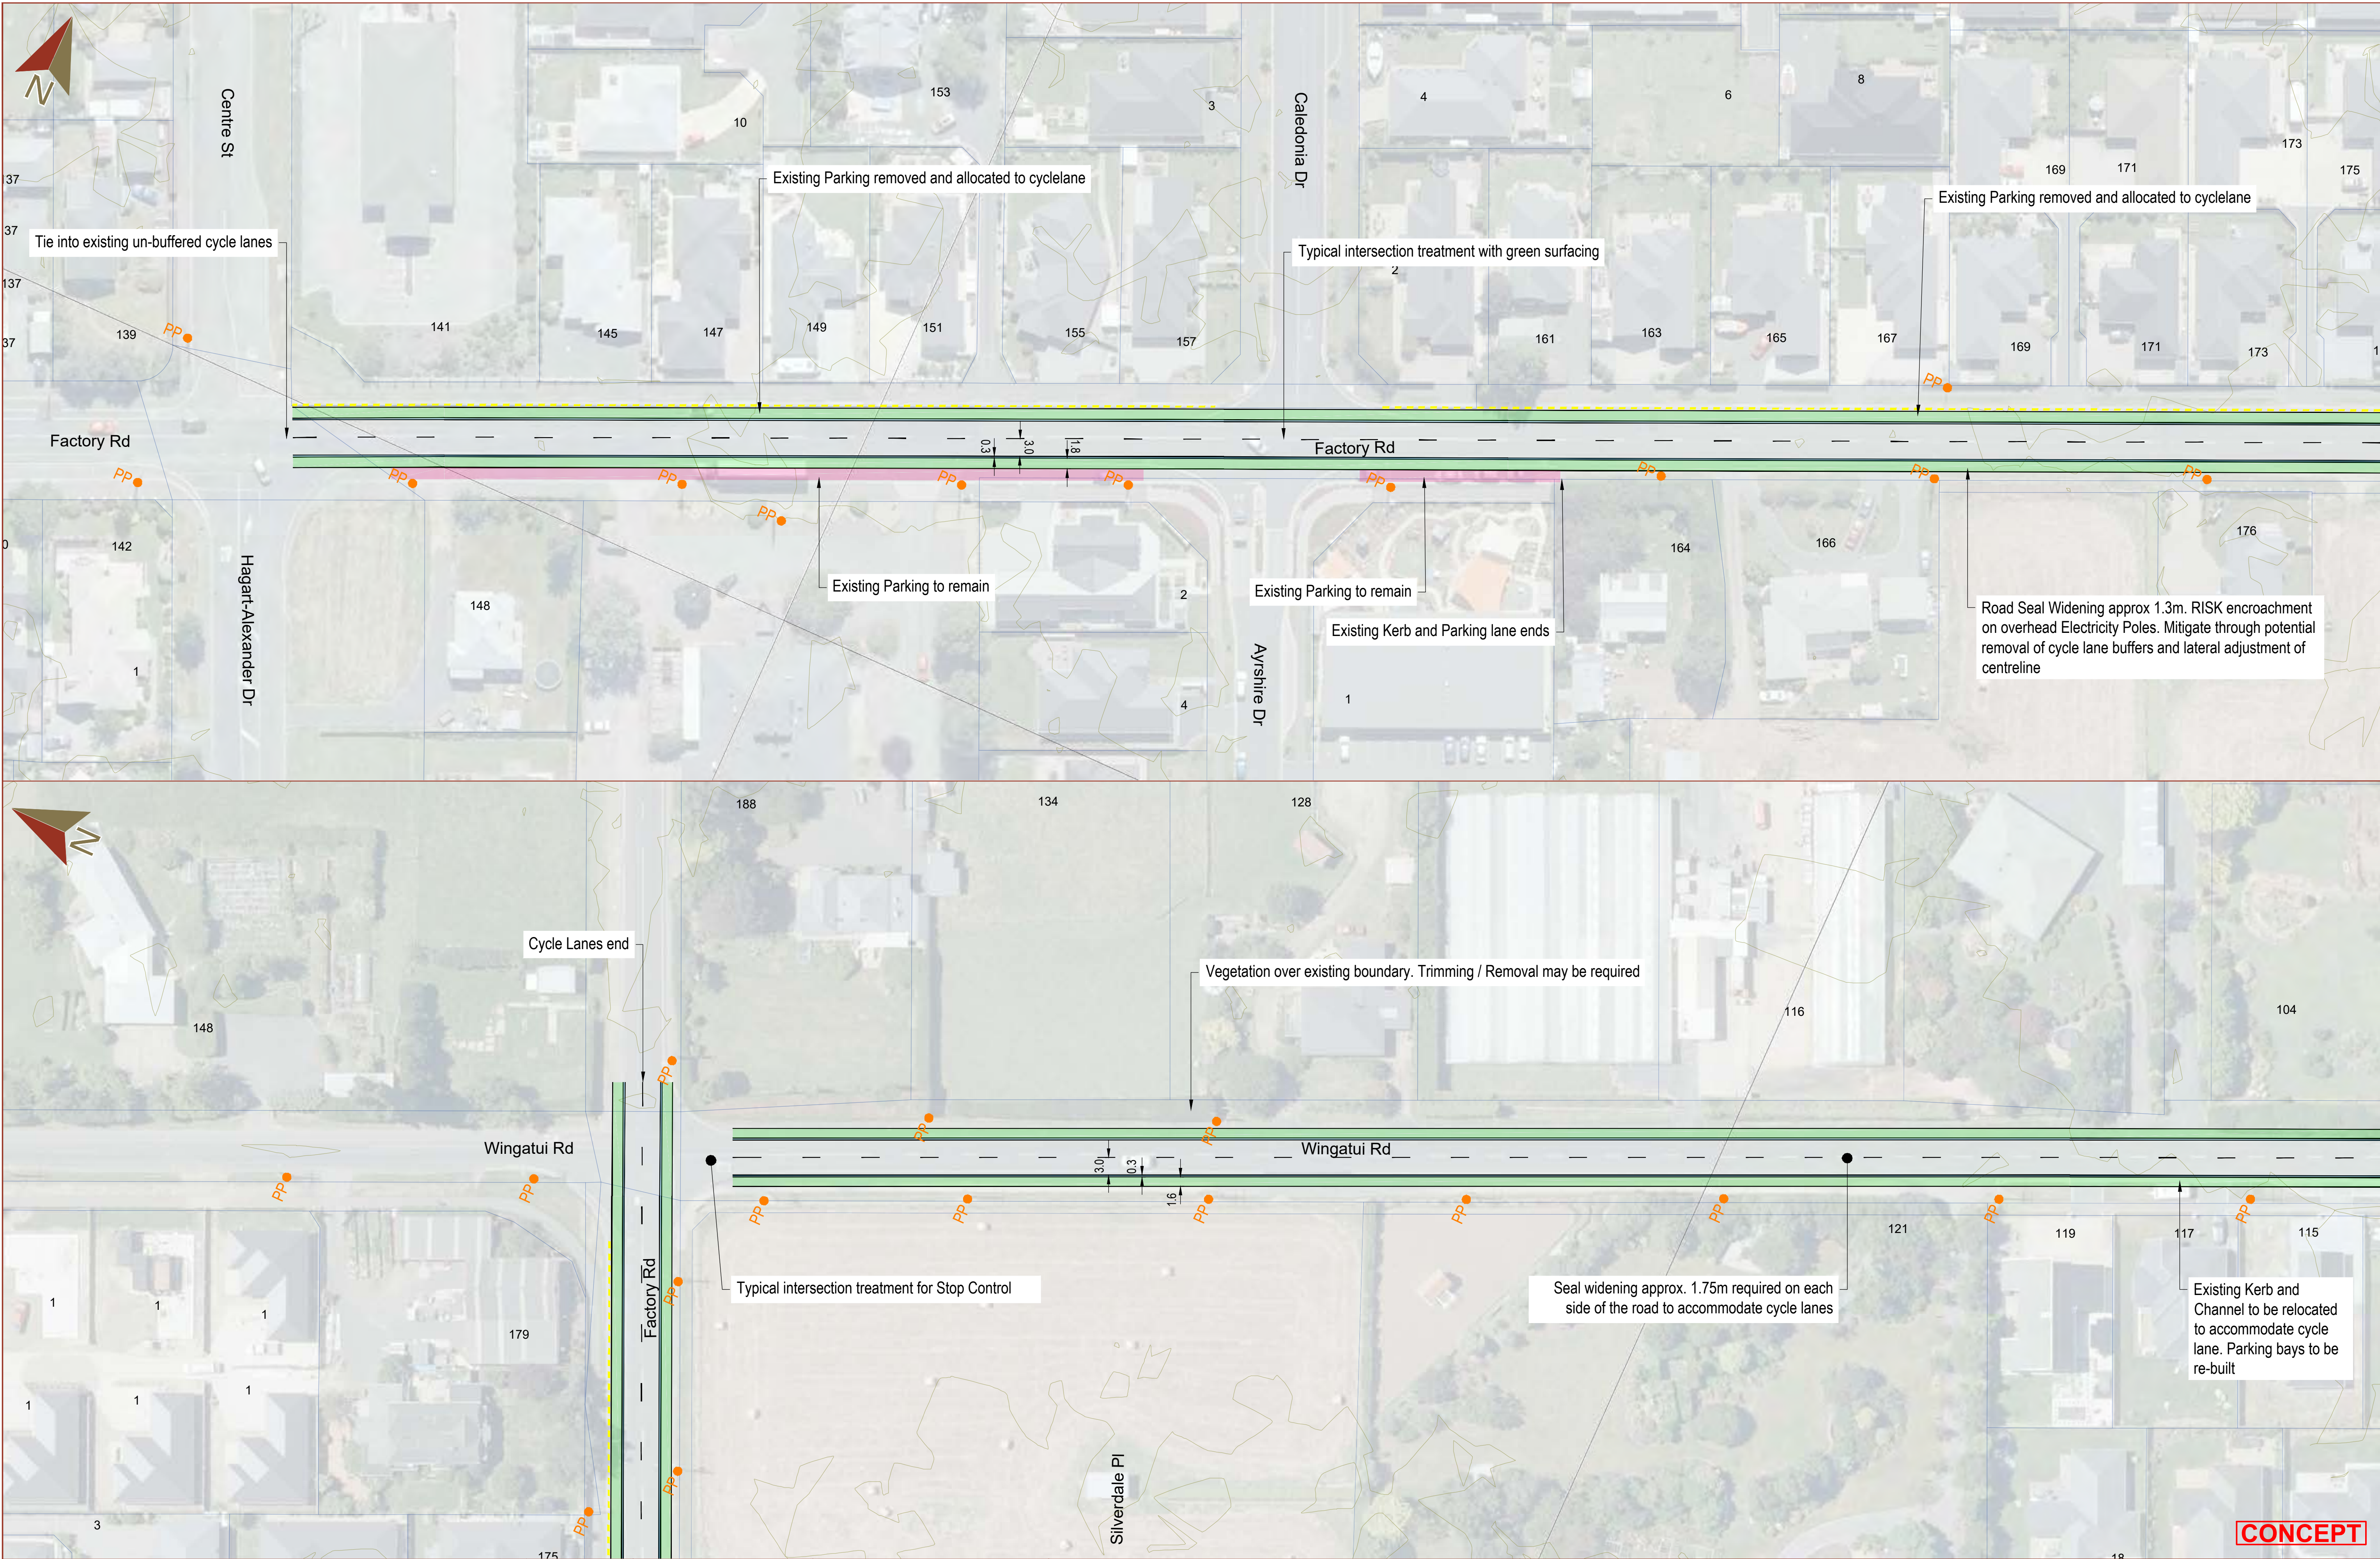

CONCEPT

REVISION DETAILS				DATE	
REV	DESCRIPTION	CHK	APP	DATE	
A		NRW	SJC	15/02/2021	

bonisch
consultants
T 03 218 2546 F 03 214 4285 FP 0800 802 546
19 The Crescent, P.O. Box 1262, Invercargill 9840
E admin@bonisch.nz W www.bonisch.nz

CLIENT:
DUNEDIN CITY COUNCIL kaunihera a-rohe o ōtepoti

PROJECT:
DUNEDIN TUNNELS TRAIL (CYT) - CONCEPT


SHEET TITLE:
SECTION 1 - ROUTE OPTION A - FACTORY WINGATUI 01

SURVEYED:			SCALE (ORIGINAL SIZE A1)	1:500
DESIGNED:	SJC	15/02/2021	DATE ISSUED	16/02/2021
DRAWN:	NRW	15/02/2021	JOB NO	7332
DRAWING CHECK:	SJC	15/02/2021	SHEET	5 of 25
DESIGN CHECK:	PGO	15/02/2021	REV.	A
APPROVED:	PGO	15/02/2021		

Last Edited by: Simon on 16/02/2021 4:14:03 PM

© COPYRIGHT 2021: These drawings remain the property of Bonisch Consultants Limited and may only be used for its intended purpose. No part of this document may be reproduced or distributed in any form without the written approval of Bonisch Consultants Limited. Do not scale from plans.

C:\BONISCH\Bonisch Consultants\Bonisch Consultants Team Site - JOB\7300 - 7399\7332 DCC CYT, Tunnels, Dunedin\06 AutoCAD\2. Printing\7332 - CONCEPT DESIGN PRINTING.dwg

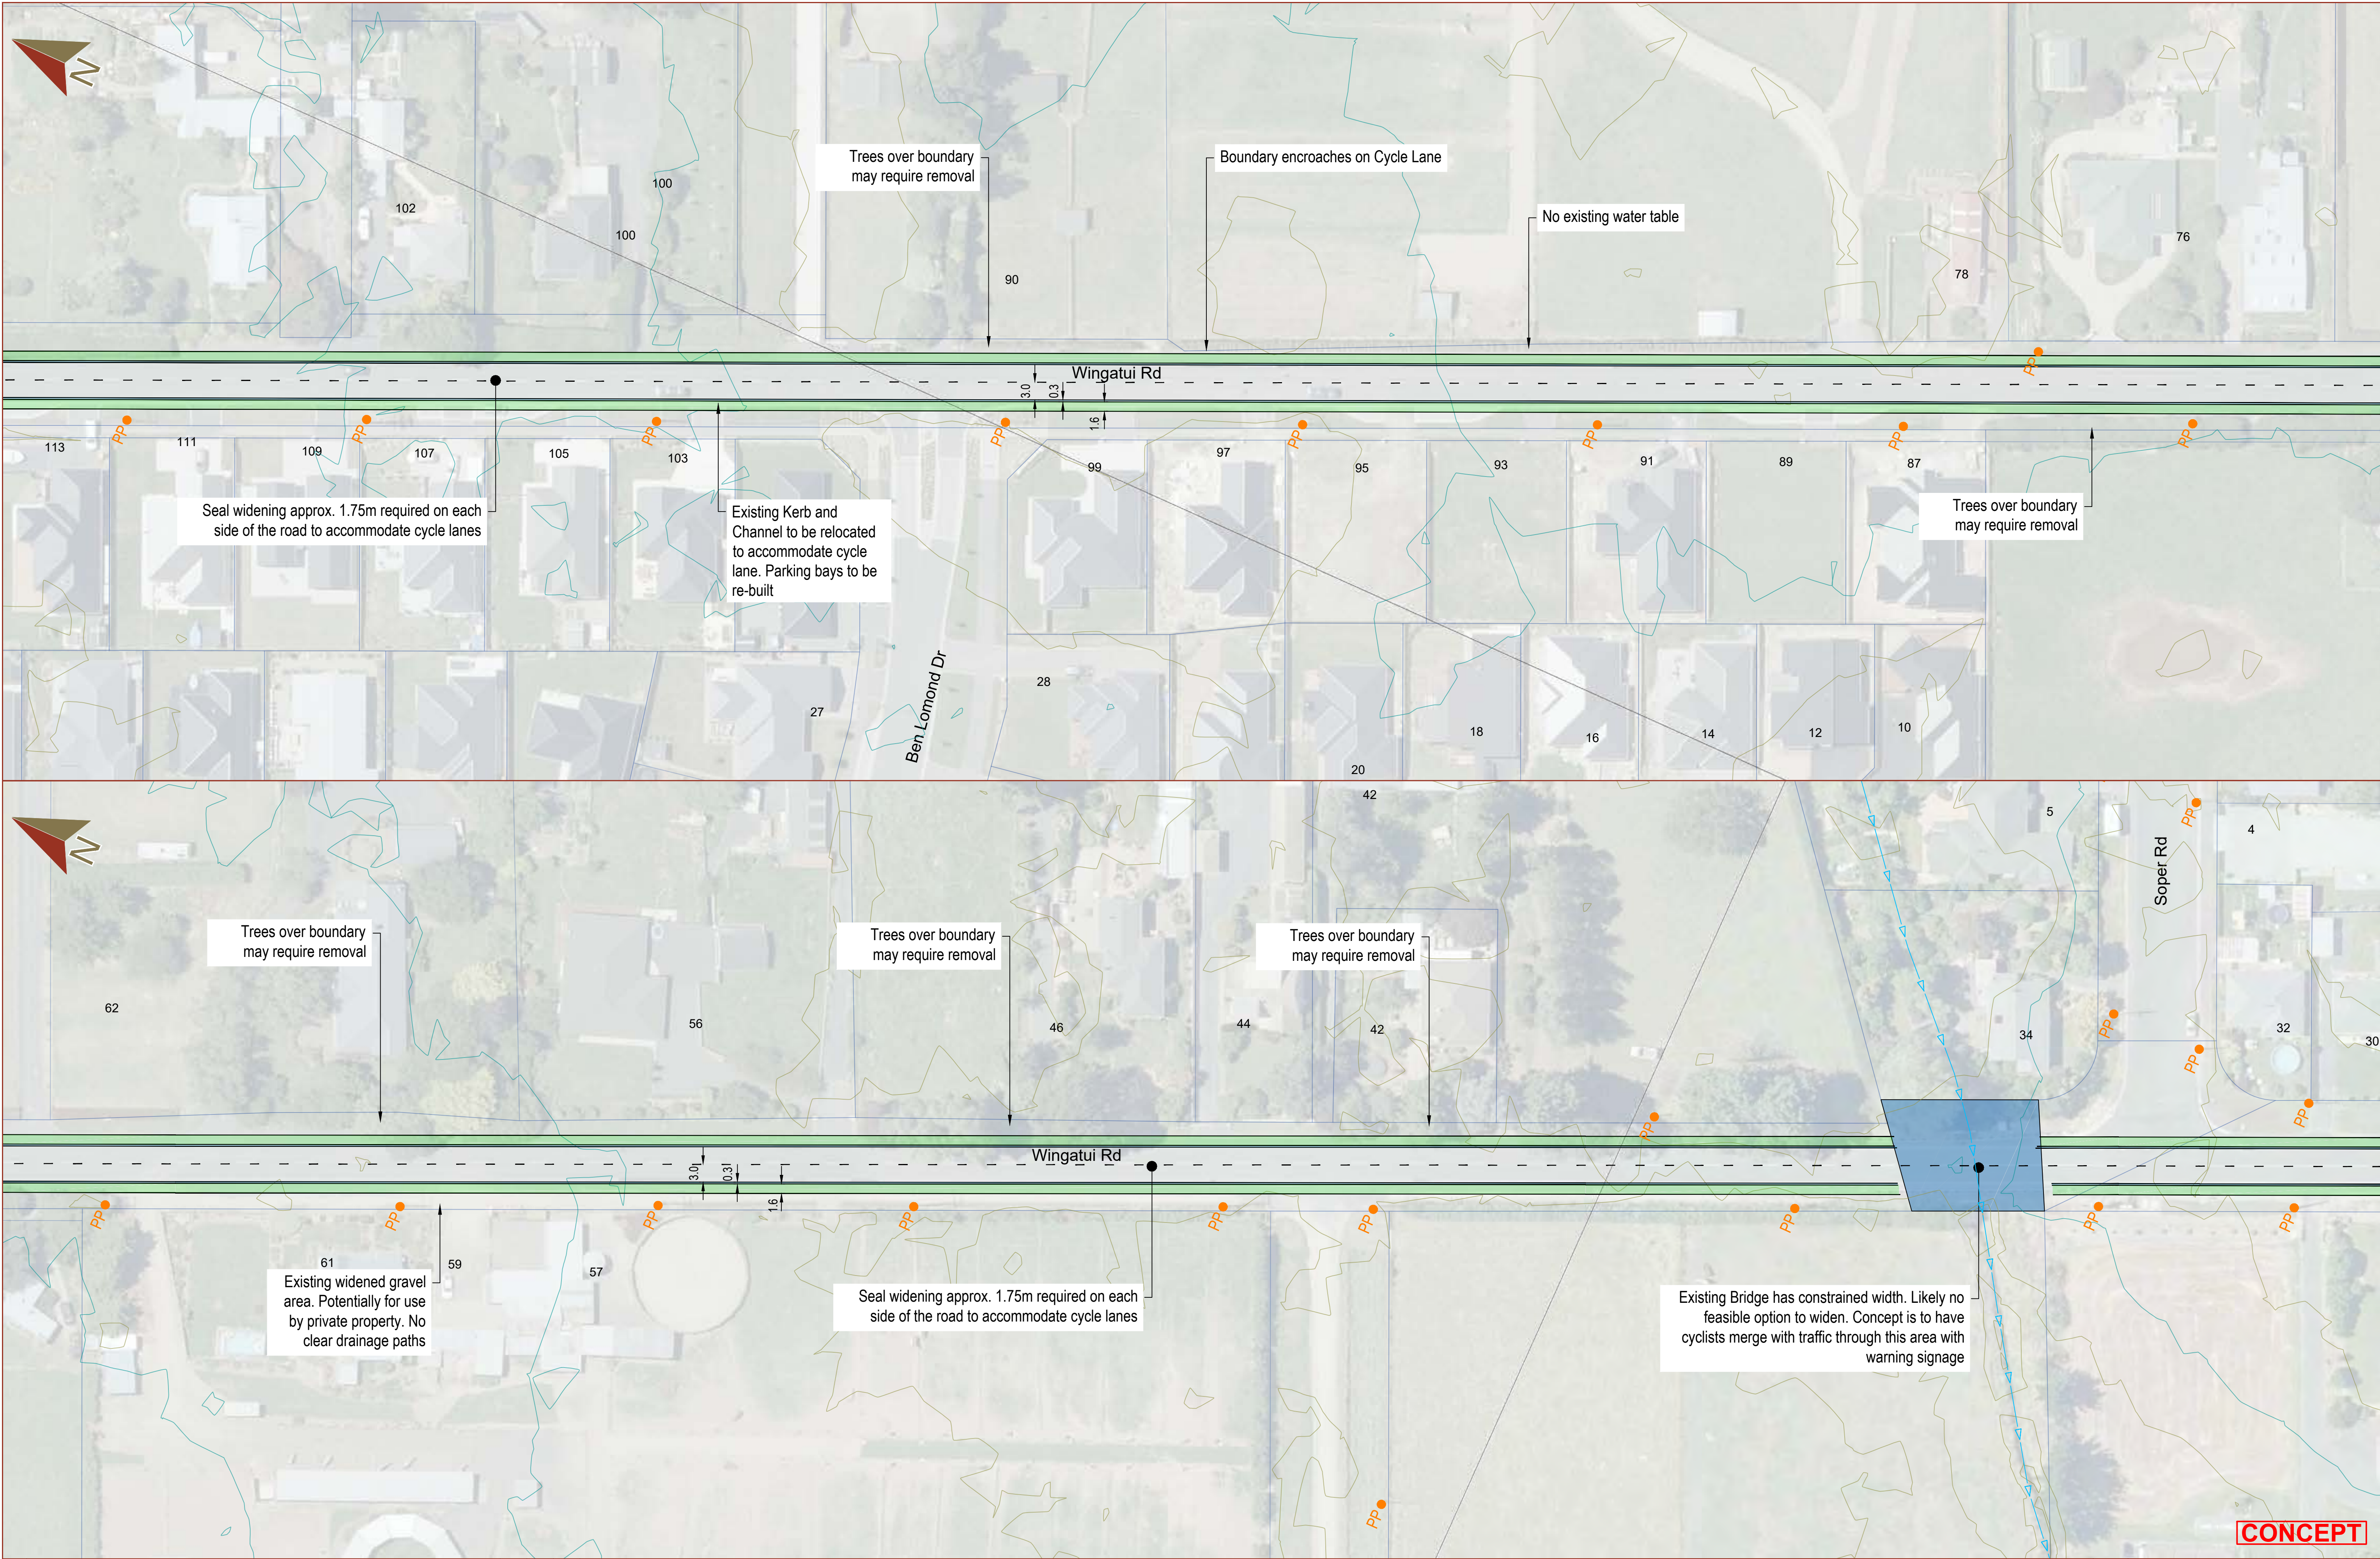



REVISION DETAILS					DRN		CHK		APP		DATE	
REV	A				NRW	SJC	PGO				15/02/2021	

	
T 03 218 2546 F 03 214 4285 FP 0800 802 546 19 The Crescent, P.O. Box 1262, Invercargill 9840 E admin@bonisch.nz W www.bonisch.nz	

CLIENT:	PROJECT:	SHEET TITLE:
	DUNEDIN TUNNELS TRAIL (CYT) - CONCEPT	SECTION 1 - ROUTE OPTION A - WINGATUI 02

SURVEYED:			SCALE (ORIGINAL SIZE A1)	1:500
DESIGNED:	SJC	15/02/2021	DATE ISSUED	16/02/2021
DRAWN:	NRW	15/02/2021	JOB NO	7332
DRAWING CHECK:	SJC	15/02/2021	SHEET	6 of 25
DESIGN CHECK:	PGO	15/02/2021	REV.	A
APPROVED:	PGO	15/02/2021		

Last Edited by: Simon on 16/02/2021 4:14:03 PM

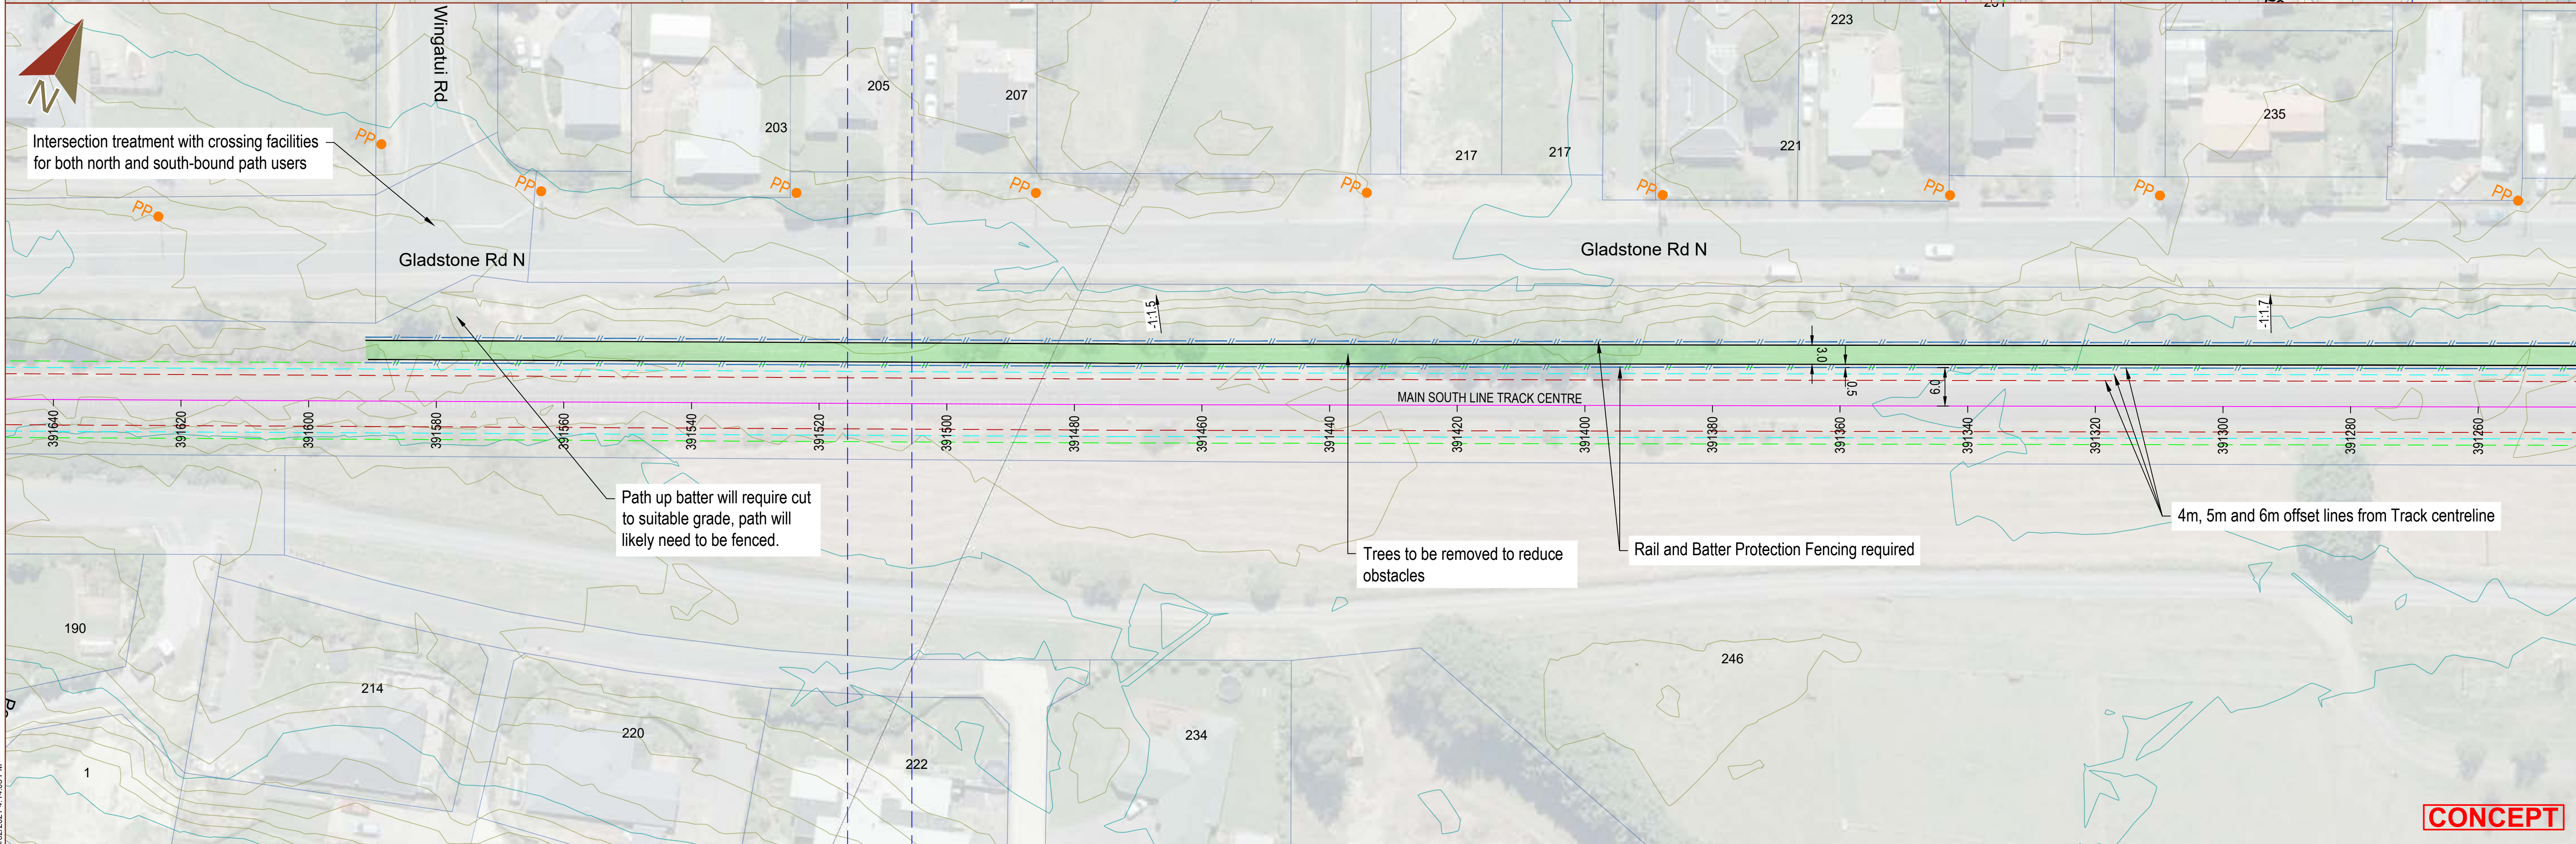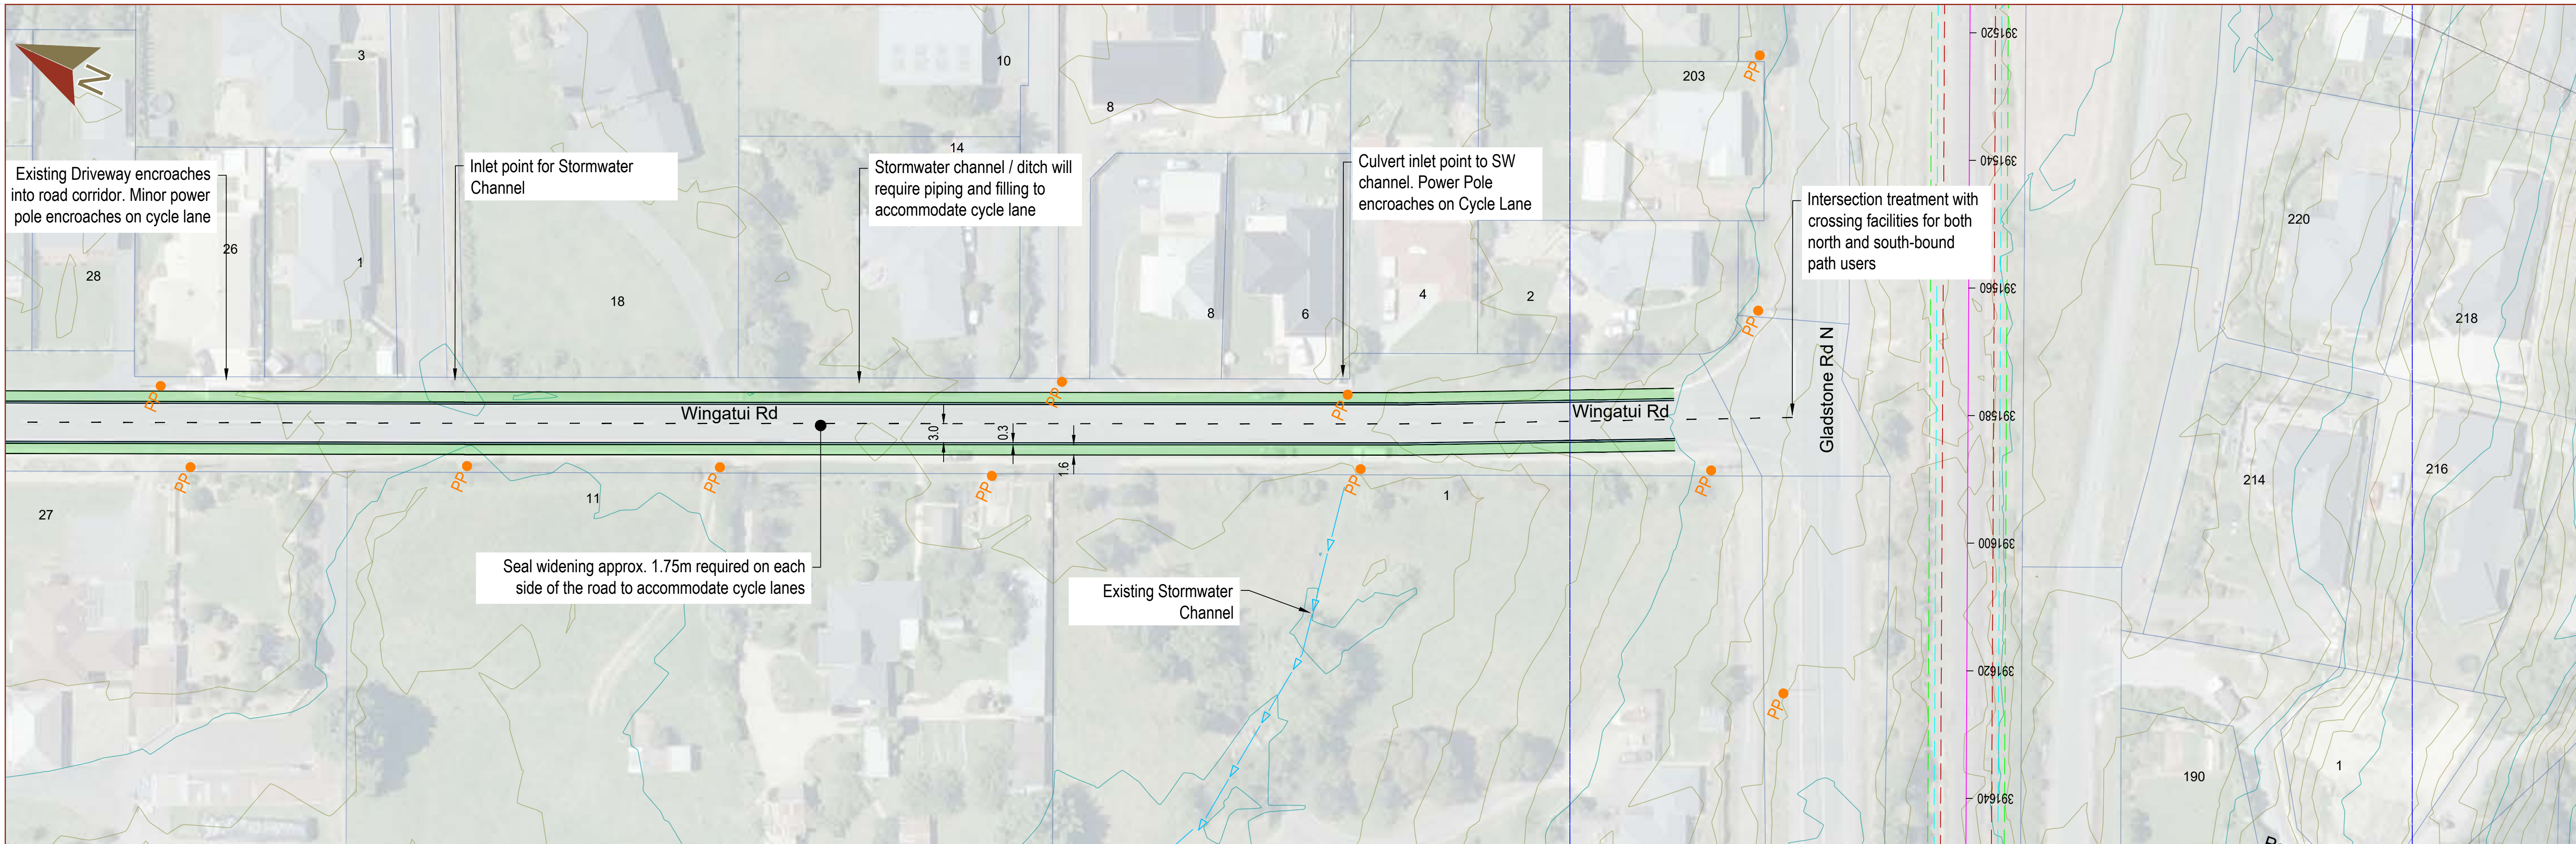



CONCEPT

REV A					REVISION DETAILS		DRN NRW		CHK SJC		APP PGO		DATE 15/02/2021		 bonisch consultants T 03 218 2546 F 03 214 4285 FP 0800 802 546 19 The Crescent, P.O. Box 1262, Invercargill 9840 E admin@bonisch.nz W www.bonisch.nz		CLIENT:		 DUNEDIN CITY COUNCIL kaunihera a-rohe o Ōtepoti		PROJECT:		DUNEDIN TUNNELS TRAIL (CYT) - CONCEPT		SHEET TITLE:		SECTION 1 - ROUTE OPTION A - WINGATUI 01 GLADSTONE 01		SURVEYED: DESIGNED: DRAWN: DRAWING CHECK: DESIGN CHECK: APPROVED: SJC NRW SJC PGO PGO PGO 15/02/2021 15/02/2021 15/02/2021 15/02/2021 15/02/2021 15/02/2021		SCALE (ORIGINAL SIZE A1)		1:500	
														DATE ISSUED			16/02/2021																	
														JOB NO			7332																	
														SHEET			7 of 25																	
														REV.			A																	

© COPYRIGHT 2021: These drawings remain the property of Bonisch Consultants Limited and may only be used for its intended purpose. No part of this document may be reproduced or distributed in any form without the written approval of Bonisch Consultants Limited. Do not scale from plans.

C:\BONISCH\Bonisch Consultants\Bonisch Consultants Team Site - JOB\7300 - 7399\7332 DCC CYT, Tunnels, Dunedin\06 AutoCAD\2 Printing\7332 - CONCEPT DESIGN PRINTING.dwg

Last Edited by: Simon on 16/02/2021 4:14:03 PM

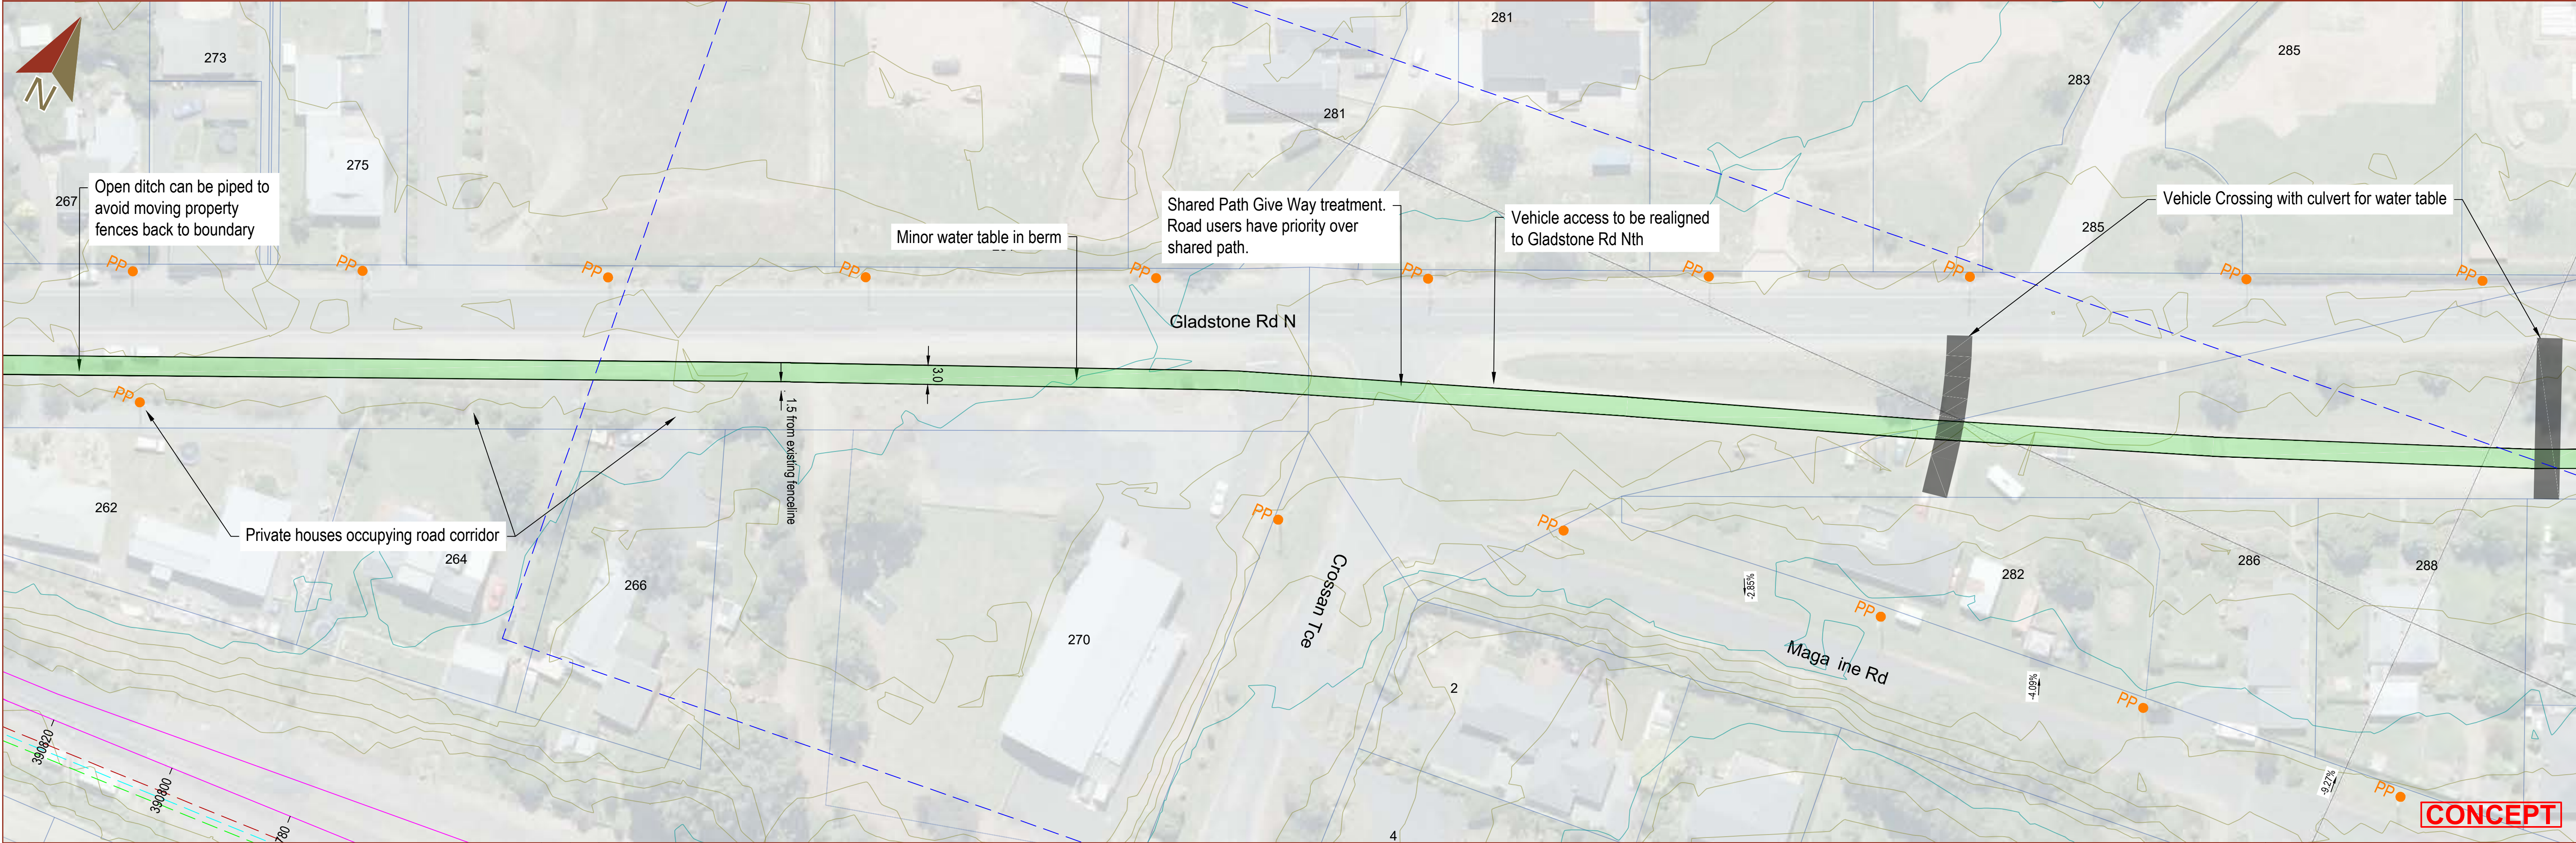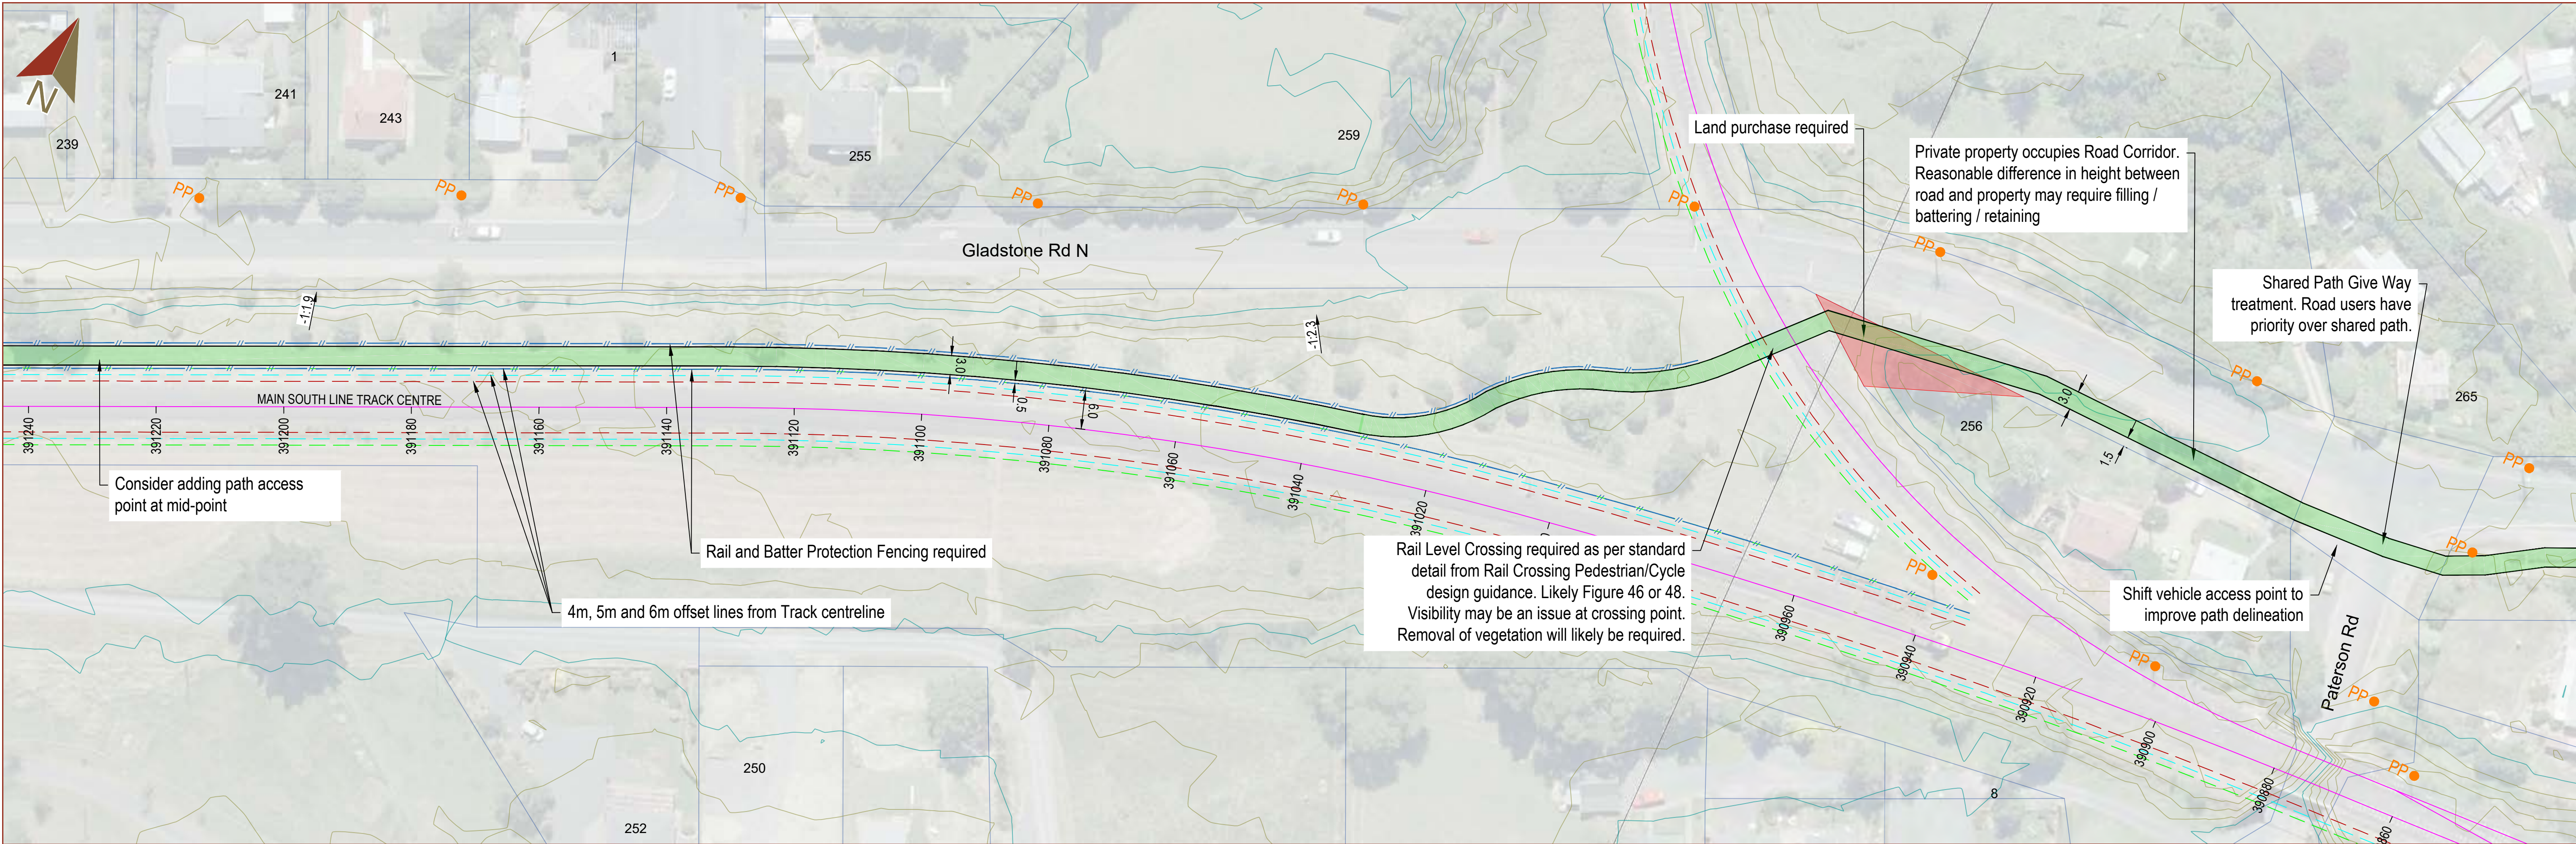

REV/ A				REVISION DETAILS				DRN/ NRW				CHK/ SJC				APP/ PGO				DATE/ 15/02/2021			

bonisch

consultants

T 03 218 2546 F 03 214 4285 FP 0800 802 546
19 The Crescent, P.O. Box 1262, Invercargill 9840
E admin@bonisch.nz W www.bonisch.nz

DUNEDIN

CITY COUNCIL

kaunihera
a-rohe o
ōtepoti

CLIENT:

DUNEDIN TUNNELS TRAIL (CYT) - CONCEPT

PROJECT:

SECTION 1 - ROUTE OPTION A - GLADSTONE 02

SHEET TITLE:

SECTION 1 - ROUTE OPTION A - GLADSTONE 02

SURVEYED:

DESIGNED:

DRAWN:

DRAWING CHECK:

DESIGN CHECK:

APPROVED:

SJC

NRW

SJC

PGO

PGO

PGO

15/02/2021

15/02/2021

15/02/2021

15/02/2021

15/02/2021

15/02/2021

SCALE (ORIGINAL SIZE A1)

1:500

DATE ISSUED

16/02/2021

JOB NO

7332

SHEET



8 of 25

REV.

A

CONCEPT

Last Edited by: Simon on 16/02/2021 4:14:03 PM

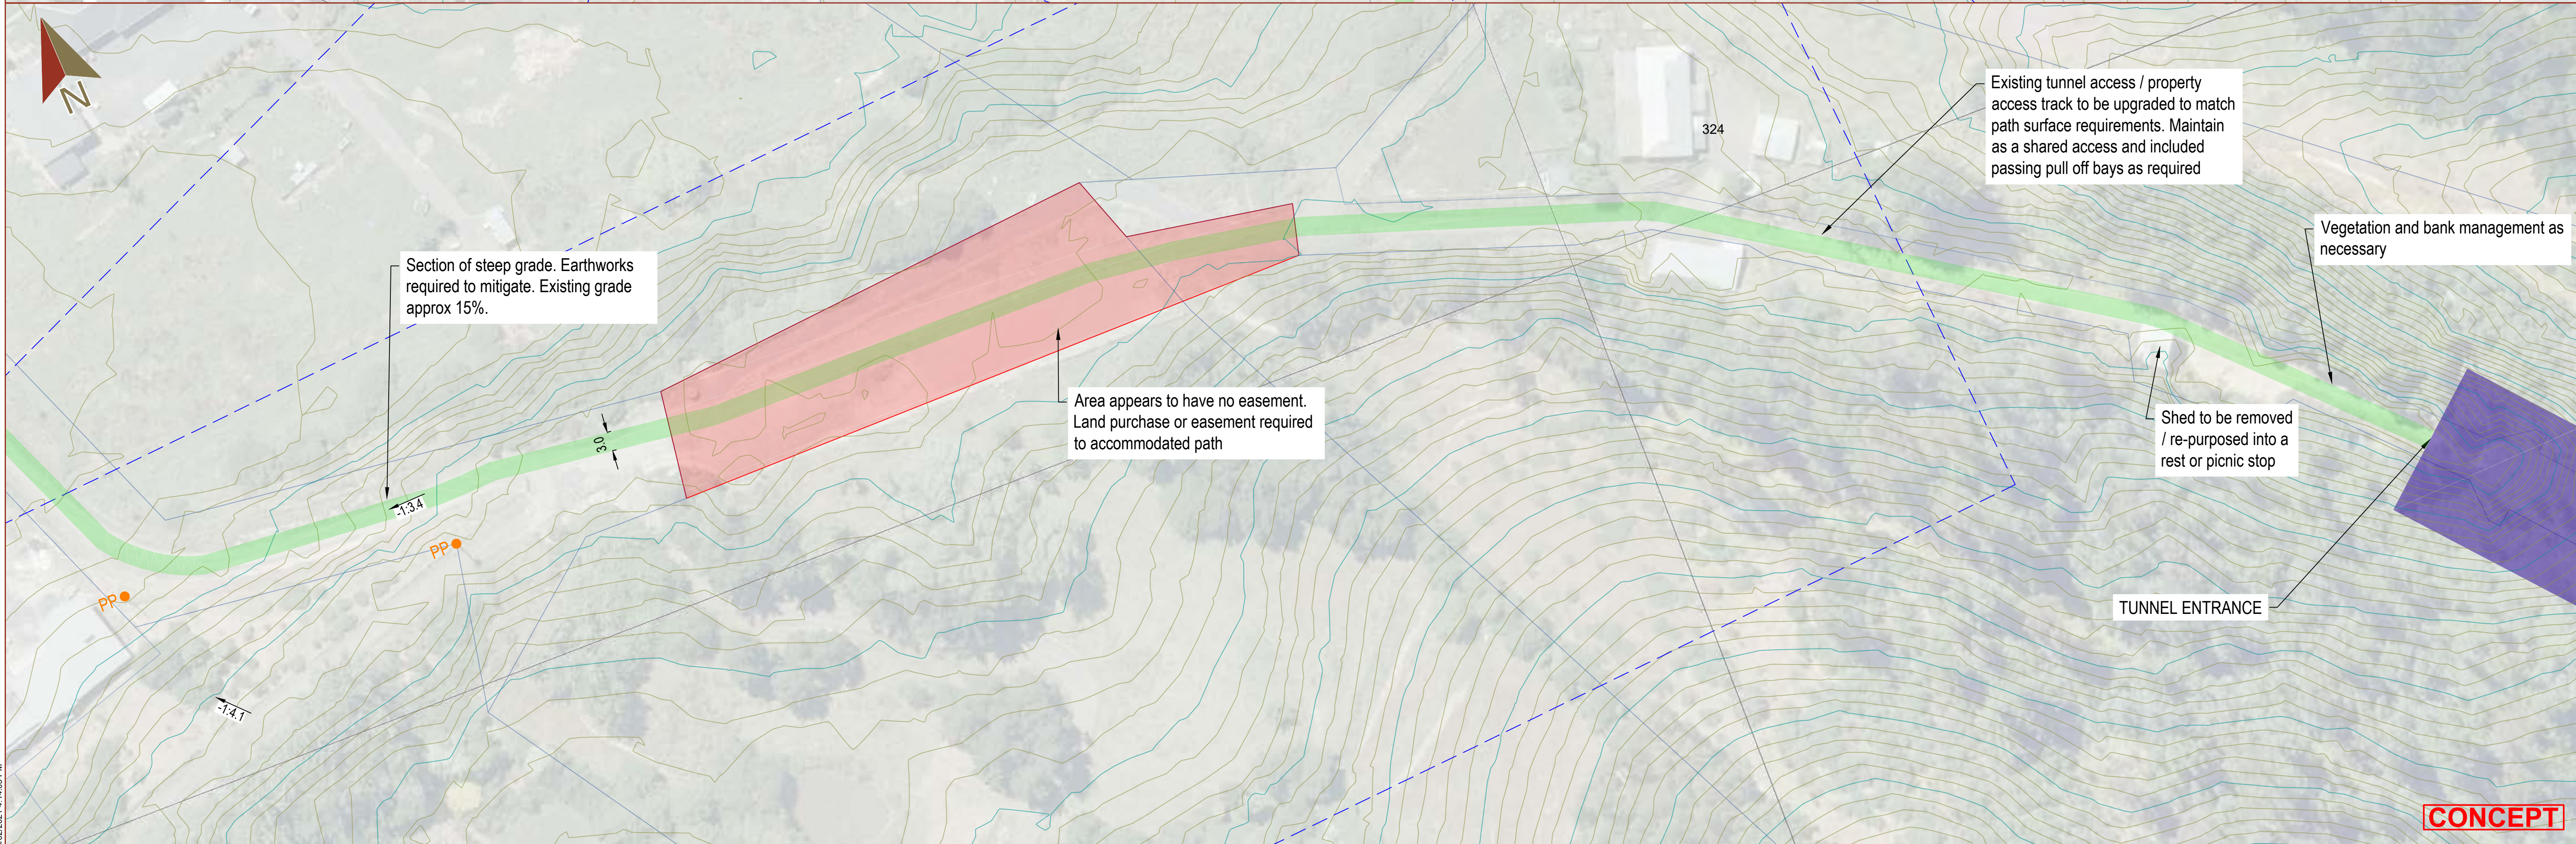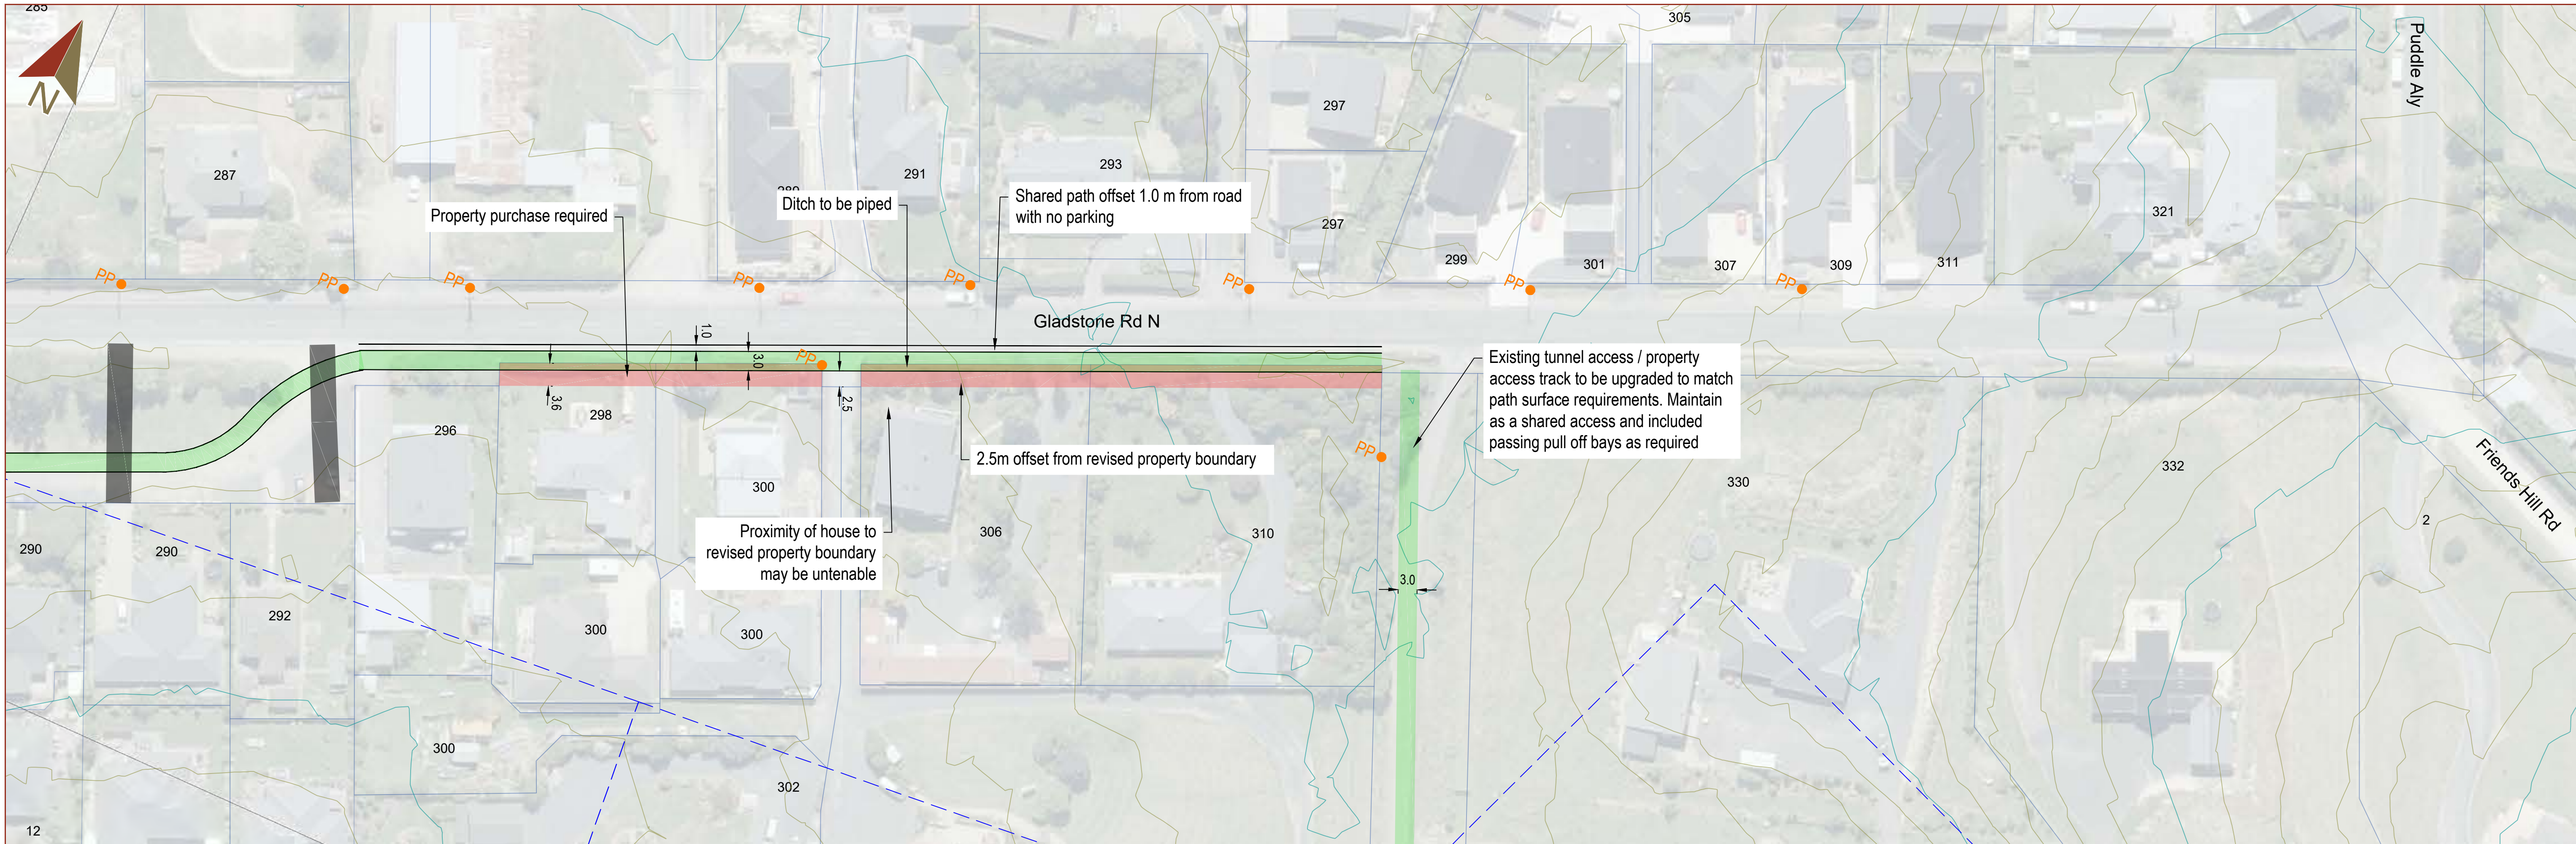

REV / A				REVISION DETAILS				DRN / NRW				CHK / SJC				APP / PGO				DATE / 15/02/2021			

© COPYRIGHT 2021: These drawings remain the property of Bonisch Consultants Limited and may only be used for its intended purpose. No part of this document may be reproduced or distributed in any form without the written approval of Bonisch Consultants Limited. Do not scale from plans.



CLIENT: DUNEDIN CITY COUNCIL

PROJECT: DUNEDIN TUNNELS TRAIL (CYT) - CONCEPT

SHEET TITLE: SECTION 1 - ROUTE OPTION A - GLADSTONE 03 CHAIN HILLS TRACK


SURVEYED:	SJC	15/02/2021
DESIGNED:	NRW	15/02/2021
DRAWN:	SJC	15/02/2021
DRAWING CHECK:	PGO	15/02/2021
DESIGN CHECK:	PGO	15/02/2021
APPROVED:	PGO	15/02/2021

SCALE (ORIGINAL SIZE A1)	1:500
DATE ISSUED	16/02/2021
JOB NO	7332
SHEET	9 of 25
REV.	A

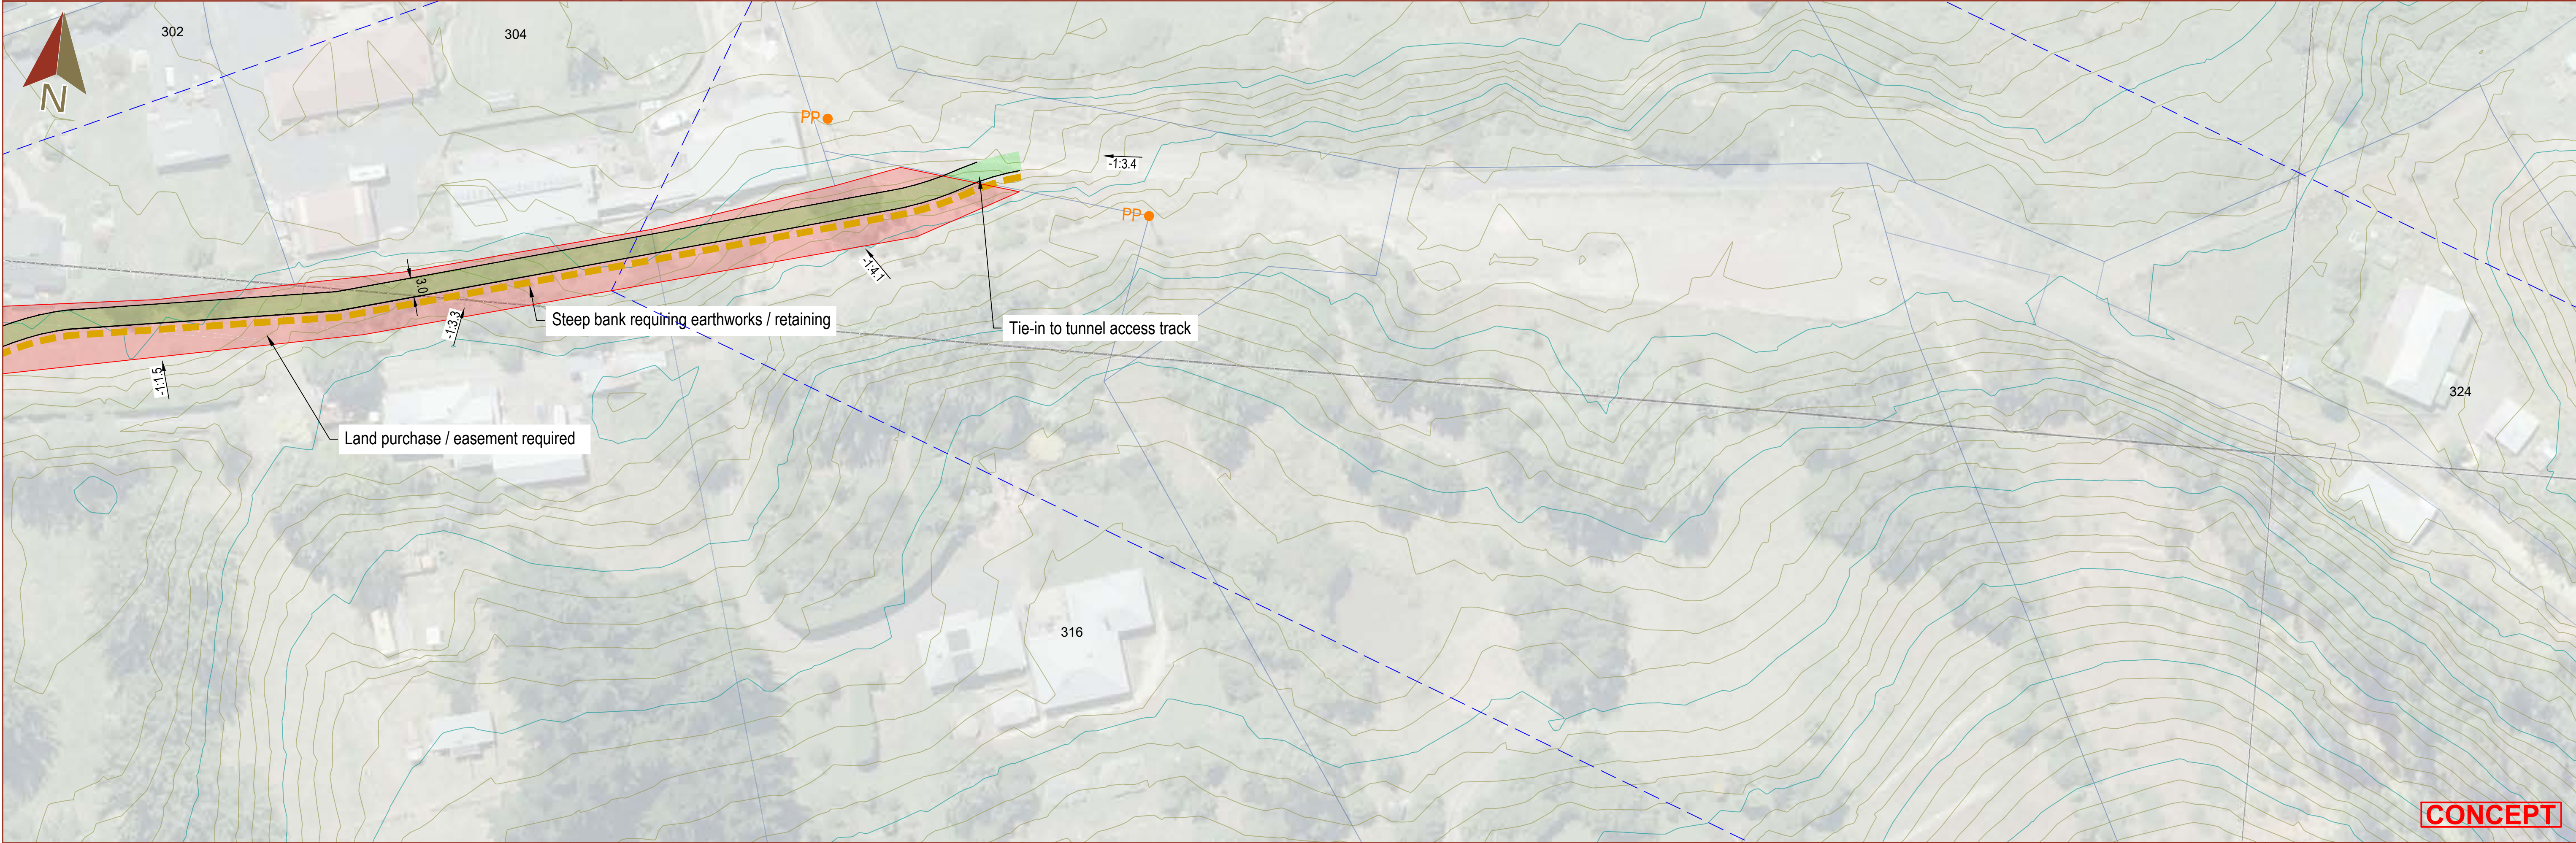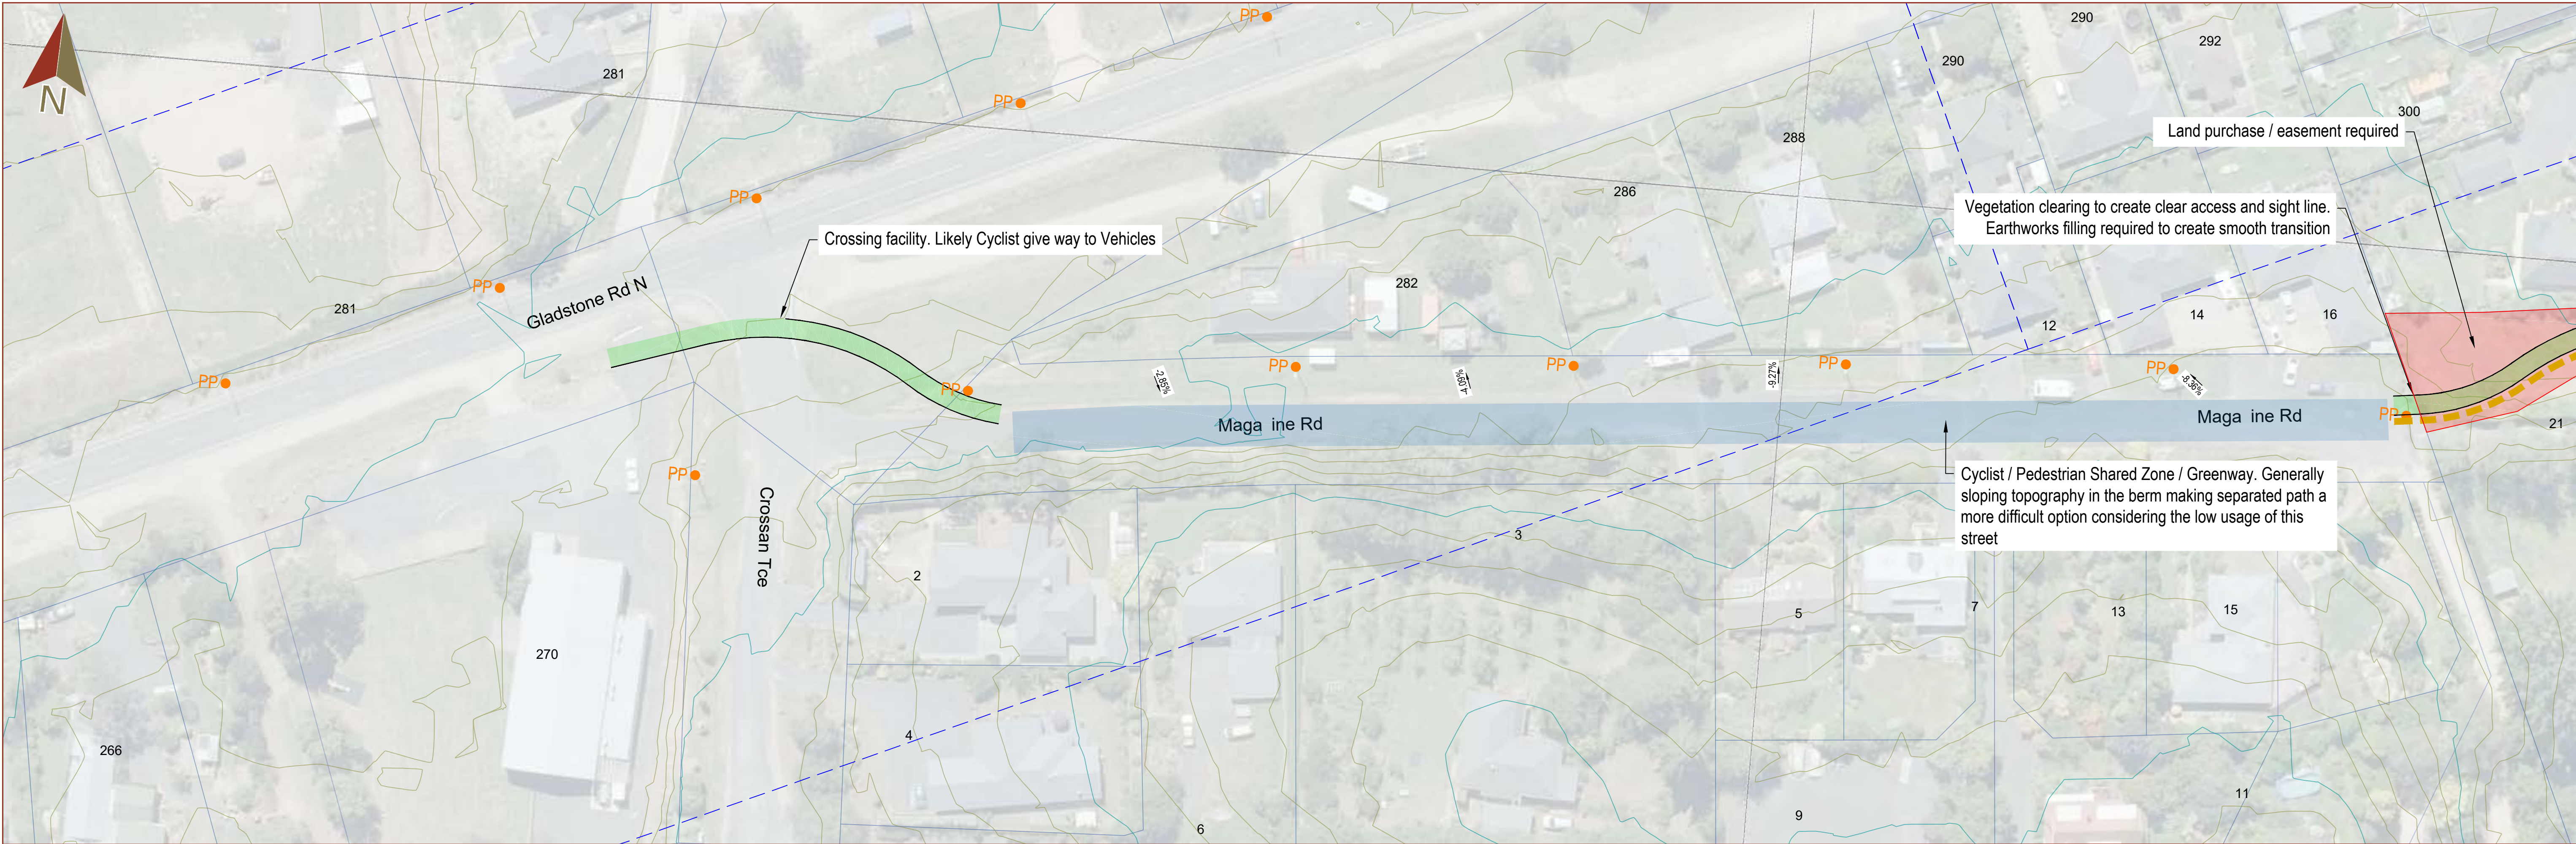


CONCEPT

REVISION DETAILS					DRN	CHK	APP	DATE		CLIENT:	PROJECT:	SHEET TITLE:	SURVEYED:			SCALE (ORIGINAL SIZE A1)					
A				NRW	SJC	PGO	15/02/2021	DESIGNED:					SJC	15/02/2021	DRAWN:	NRW	15/02/2021	DRAWING CHECK:	SJC	15/02/2021	DATE ISSUED
									T 03 218 2546 F 03 214 4285 FP 0800 802 546 19 The Crescent, P.O. Box 1262, Invercargill 9840 E admin@bonisch.nz W www.bonisch.nz	 kaunihera a-rohe o ōtepoti	DUNEDIN TUNNELS TRAIL (CYT) - CONCEPT	SECTION 1 - ROUTE OPTION D - MAGAZINE RD	DESIGN CHECK: <td>PGO</td> <td>15/02/2021</td> <td>JOB NO<td>7332</td><td>SHEET</td><td>10 of 25</td><td>REV</td><td>A</td></td>	PGO	15/02/2021	JOB NO <td>7332</td> <td>SHEET</td> <td>10 of 25</td> <td>REV</td> <td>A</td>	7332	SHEET	10 of 25	REV	A
								APPROVED: <td>PGO</td> <td>15/02/2021</td> <td></td> <td></td> <td></td> <td></td> <td></td> <td></td>					PGO	15/02/2021							


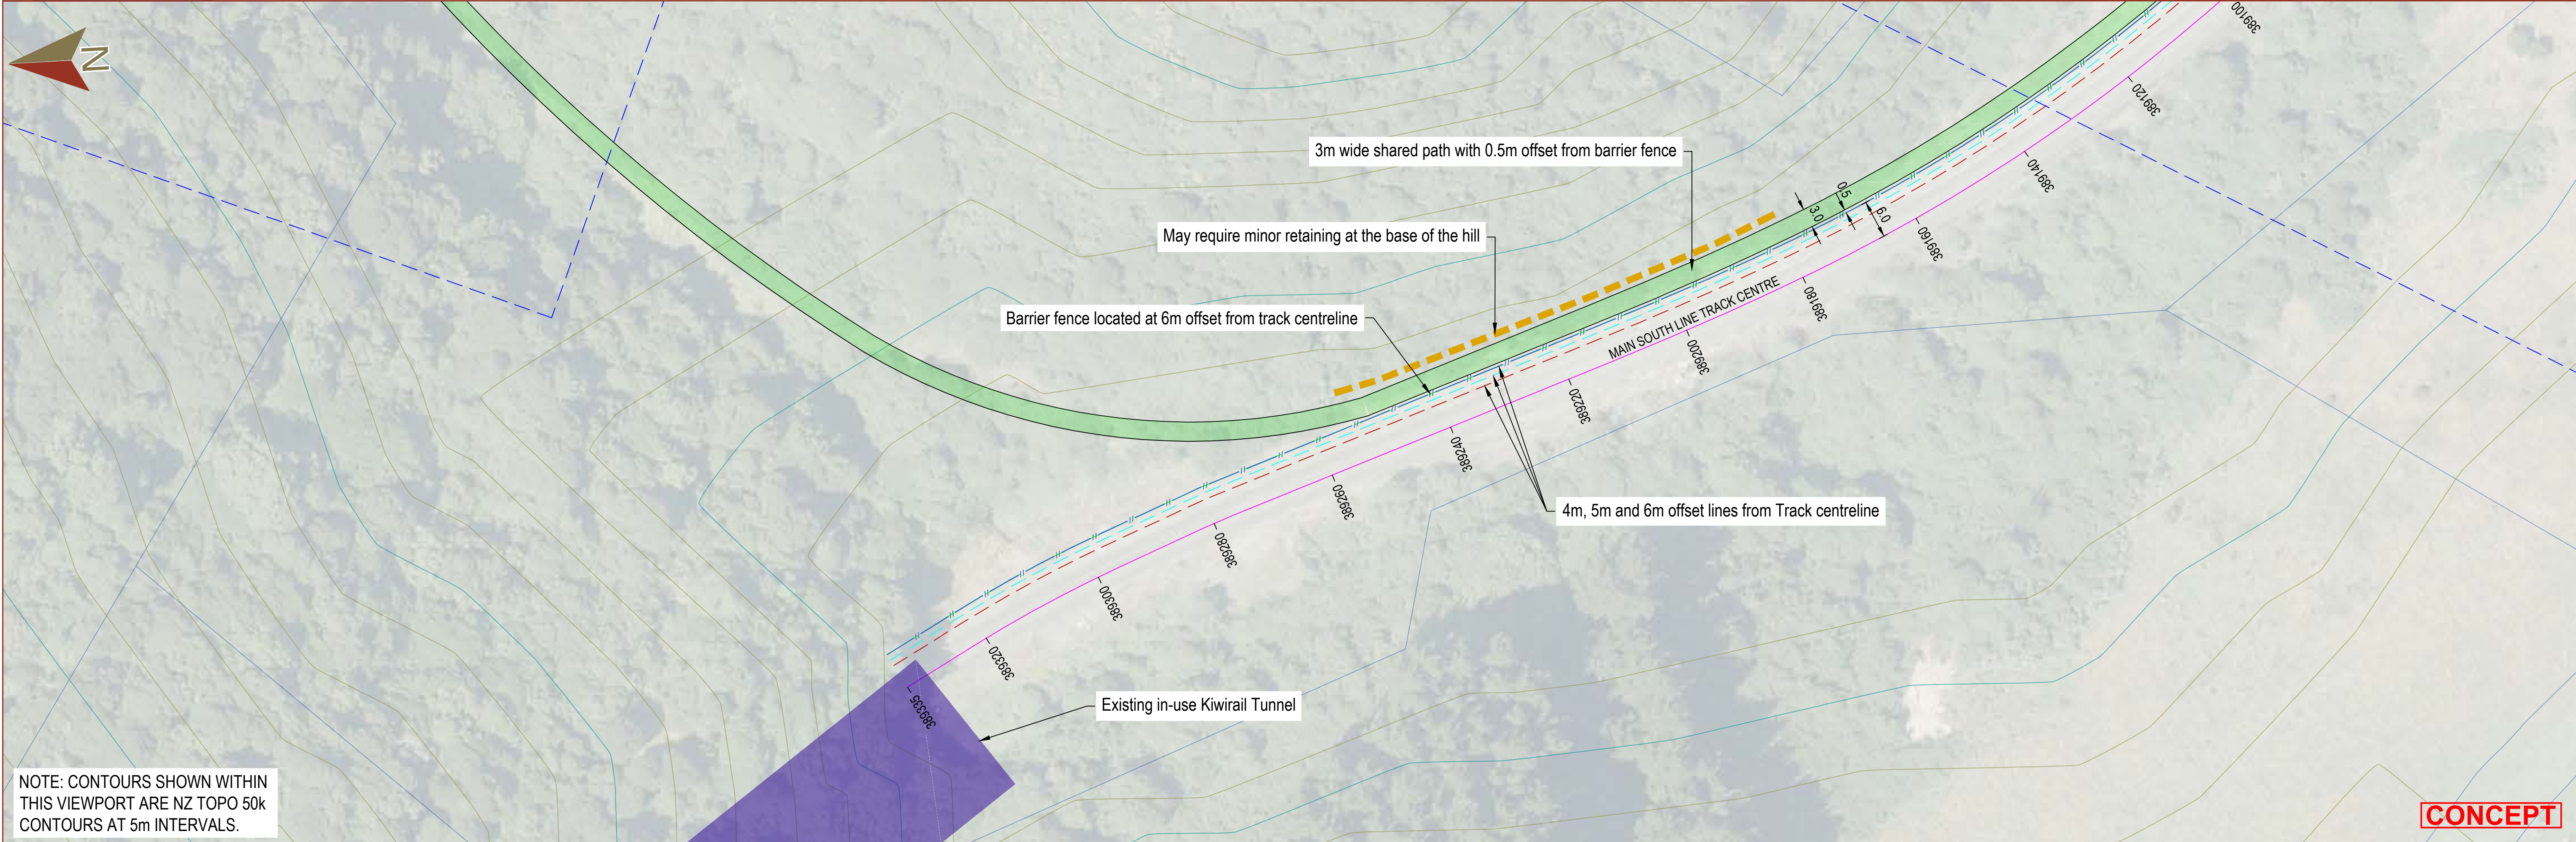


CONCEPT


REVISION DETAILS					CLIENT:	PROJECT:	SHEET TITLE:	SURVEYED:			SCALE (ORIGINAL SIZE A1)		
REV	DESCRIPTION	DRN	CHK	APP				DESIGNED:	DATE	SCALE	DATE ISSUED	JOB NO	SHEET
A		NRW	SJC	PGO	15/02/2021			SJC	15/02/2021	1:500	16/02/2021	7332	11 of 25
					DUNEDIN CITY COUNCIL			DRAWN: NRW			DATE ISSUED		
					kaunihera a-rohe o ōtepoti			DRAWING CHECK: SJC			JOB NO		
								DESIGN CHECK: PGO			SHEET		
								APPROVED: PGO			REV		
											A		

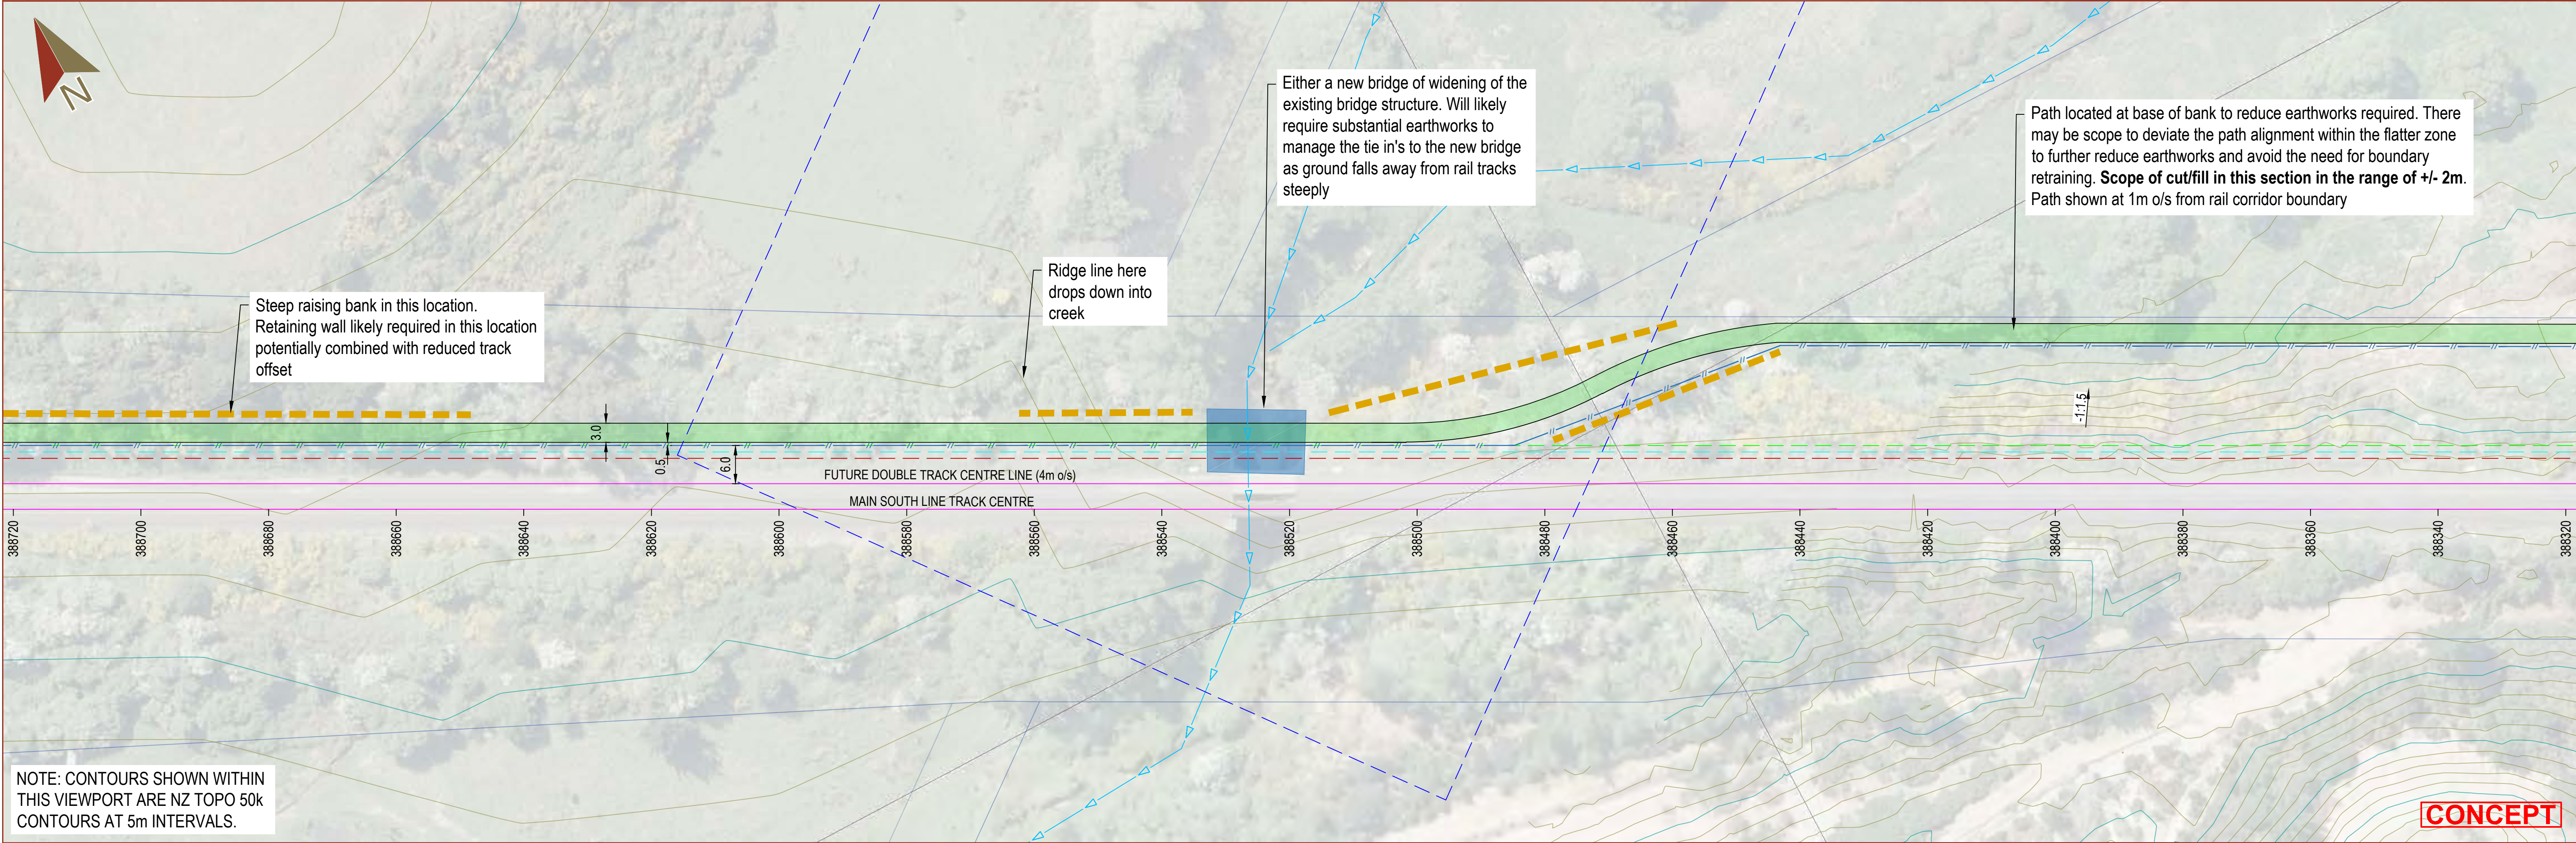

REV / REVISION DETAILS				DRN / CHK / APP / DATE				bonisch consultants T 03 218 2546 F 03 214 4285 FP 0800 802 546 19 The Crescent, P.O. Box 1262, Invercargill 9840 E admin@bonisch.nz W www.bonisch.nz				CLIENT:				PROJECT:				SHEET TITLE:				SURVEYED:				SCALE											
A				NRW	SJC	PGO	15/02/2021					DUNEDIN CITY COUNCIL				kaunihera a-rohe o Ōtepoti				SECTION 2 - ROUTE OPTION A - RAIL CORRIDOR 02				DESIGNED:				SJC 15/02/2021				ORIGINAL SIZE A1) 1:500							
																				DRAWN:				NRW 15/02/2021				DATE ISSUED				16/02/2021							
																				DRAWING CHECK:				SJC 15/02/2021															
																				DESIGN CHECK:				PGO 15/02/2021				JOB NO				SHEET				REV.			
																				APPROVED:				PGO 15/02/2021				7332				12 of 25				A			

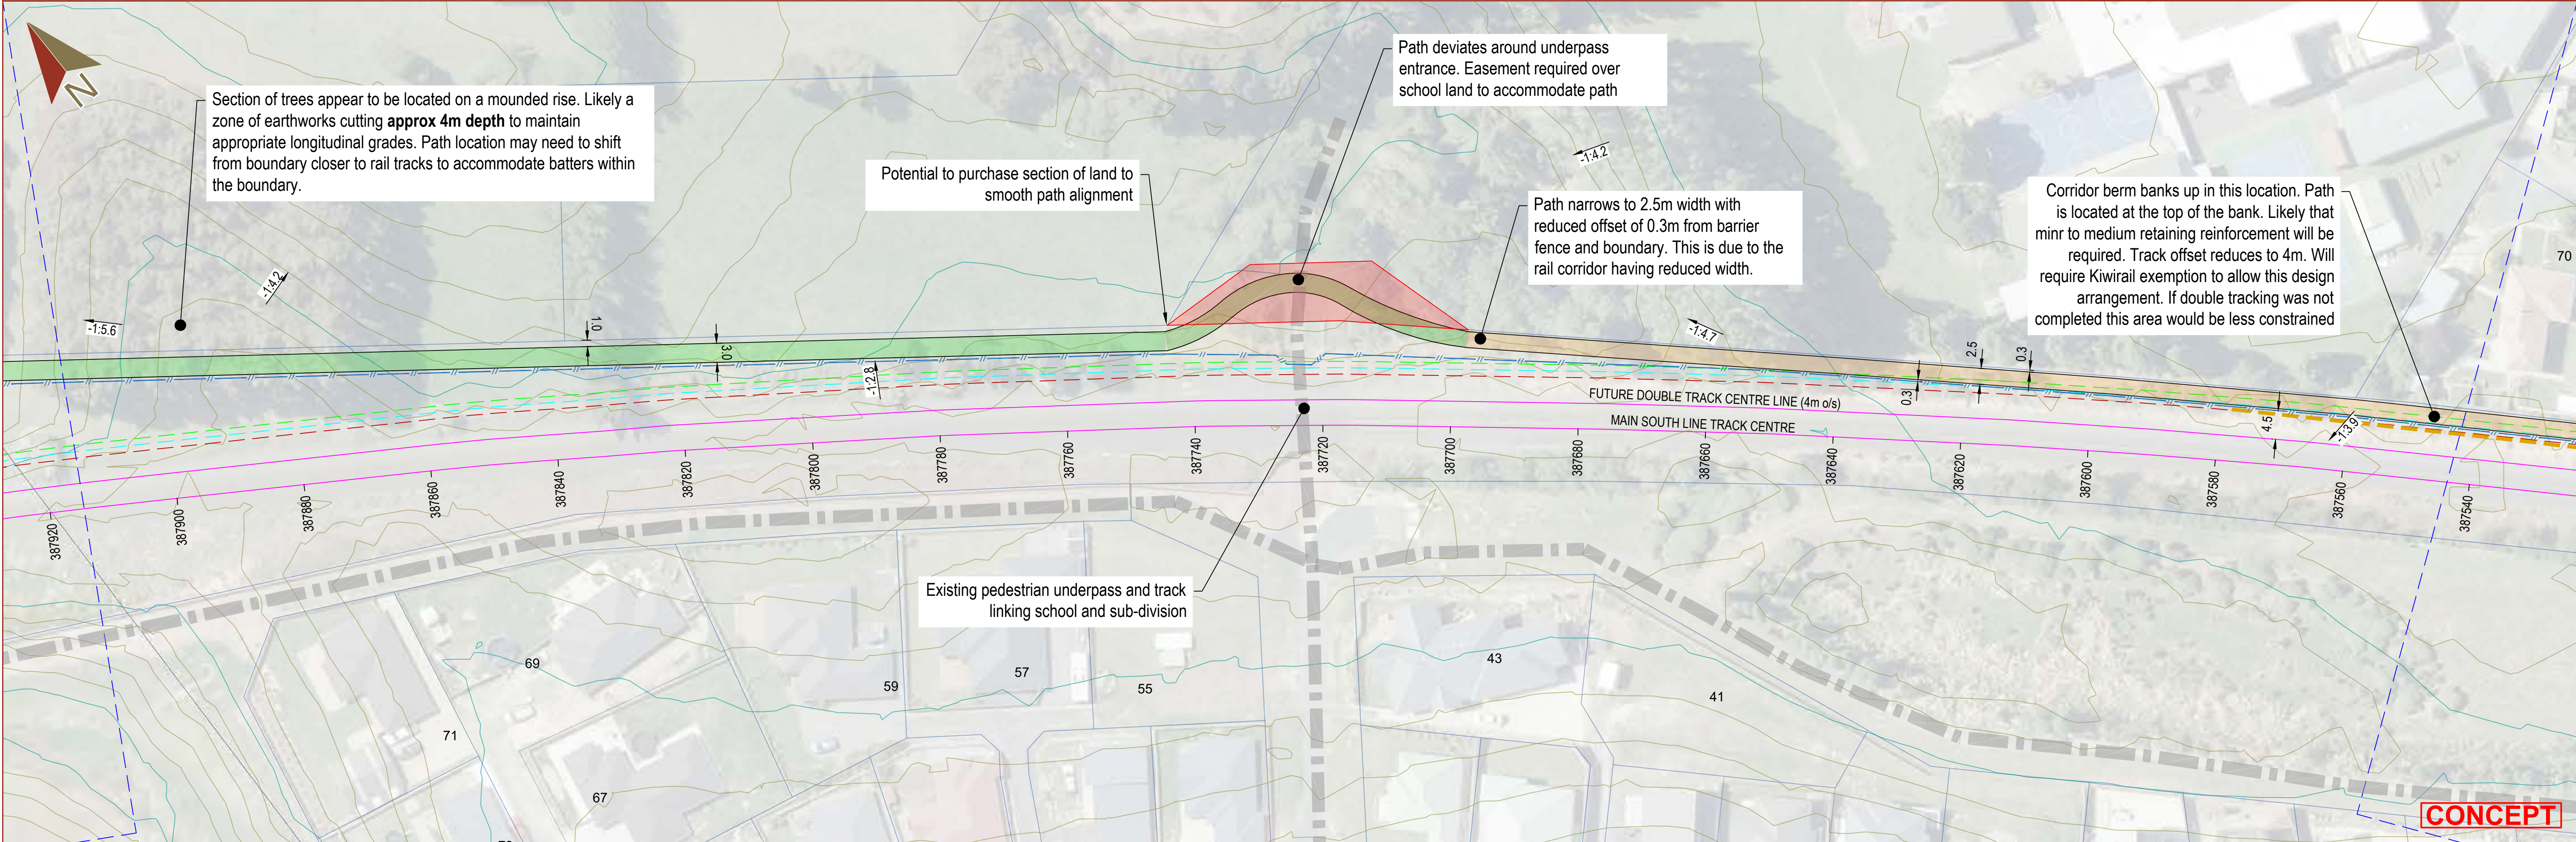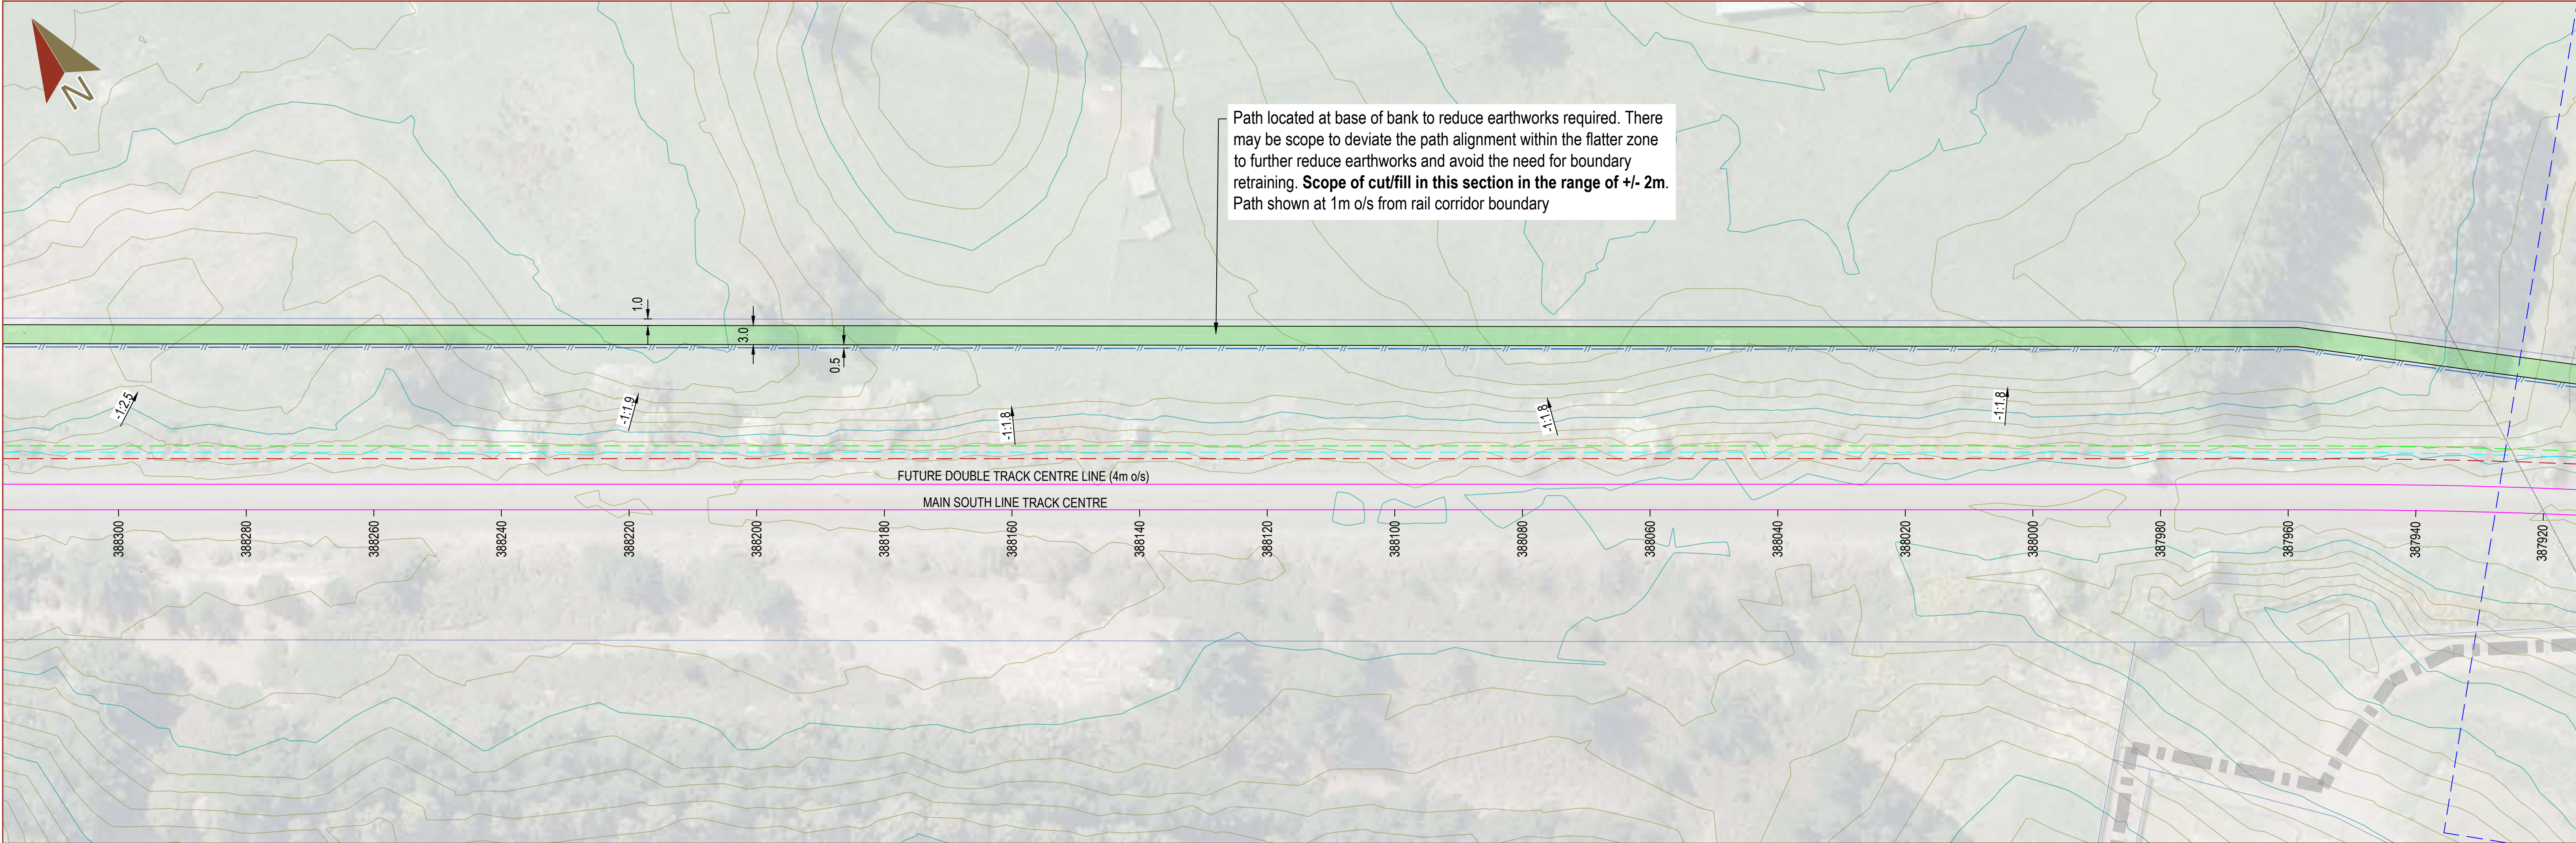

REV / A				REVISION DETAILS				DRN / CHK / APP / DATE				15/02/2021			

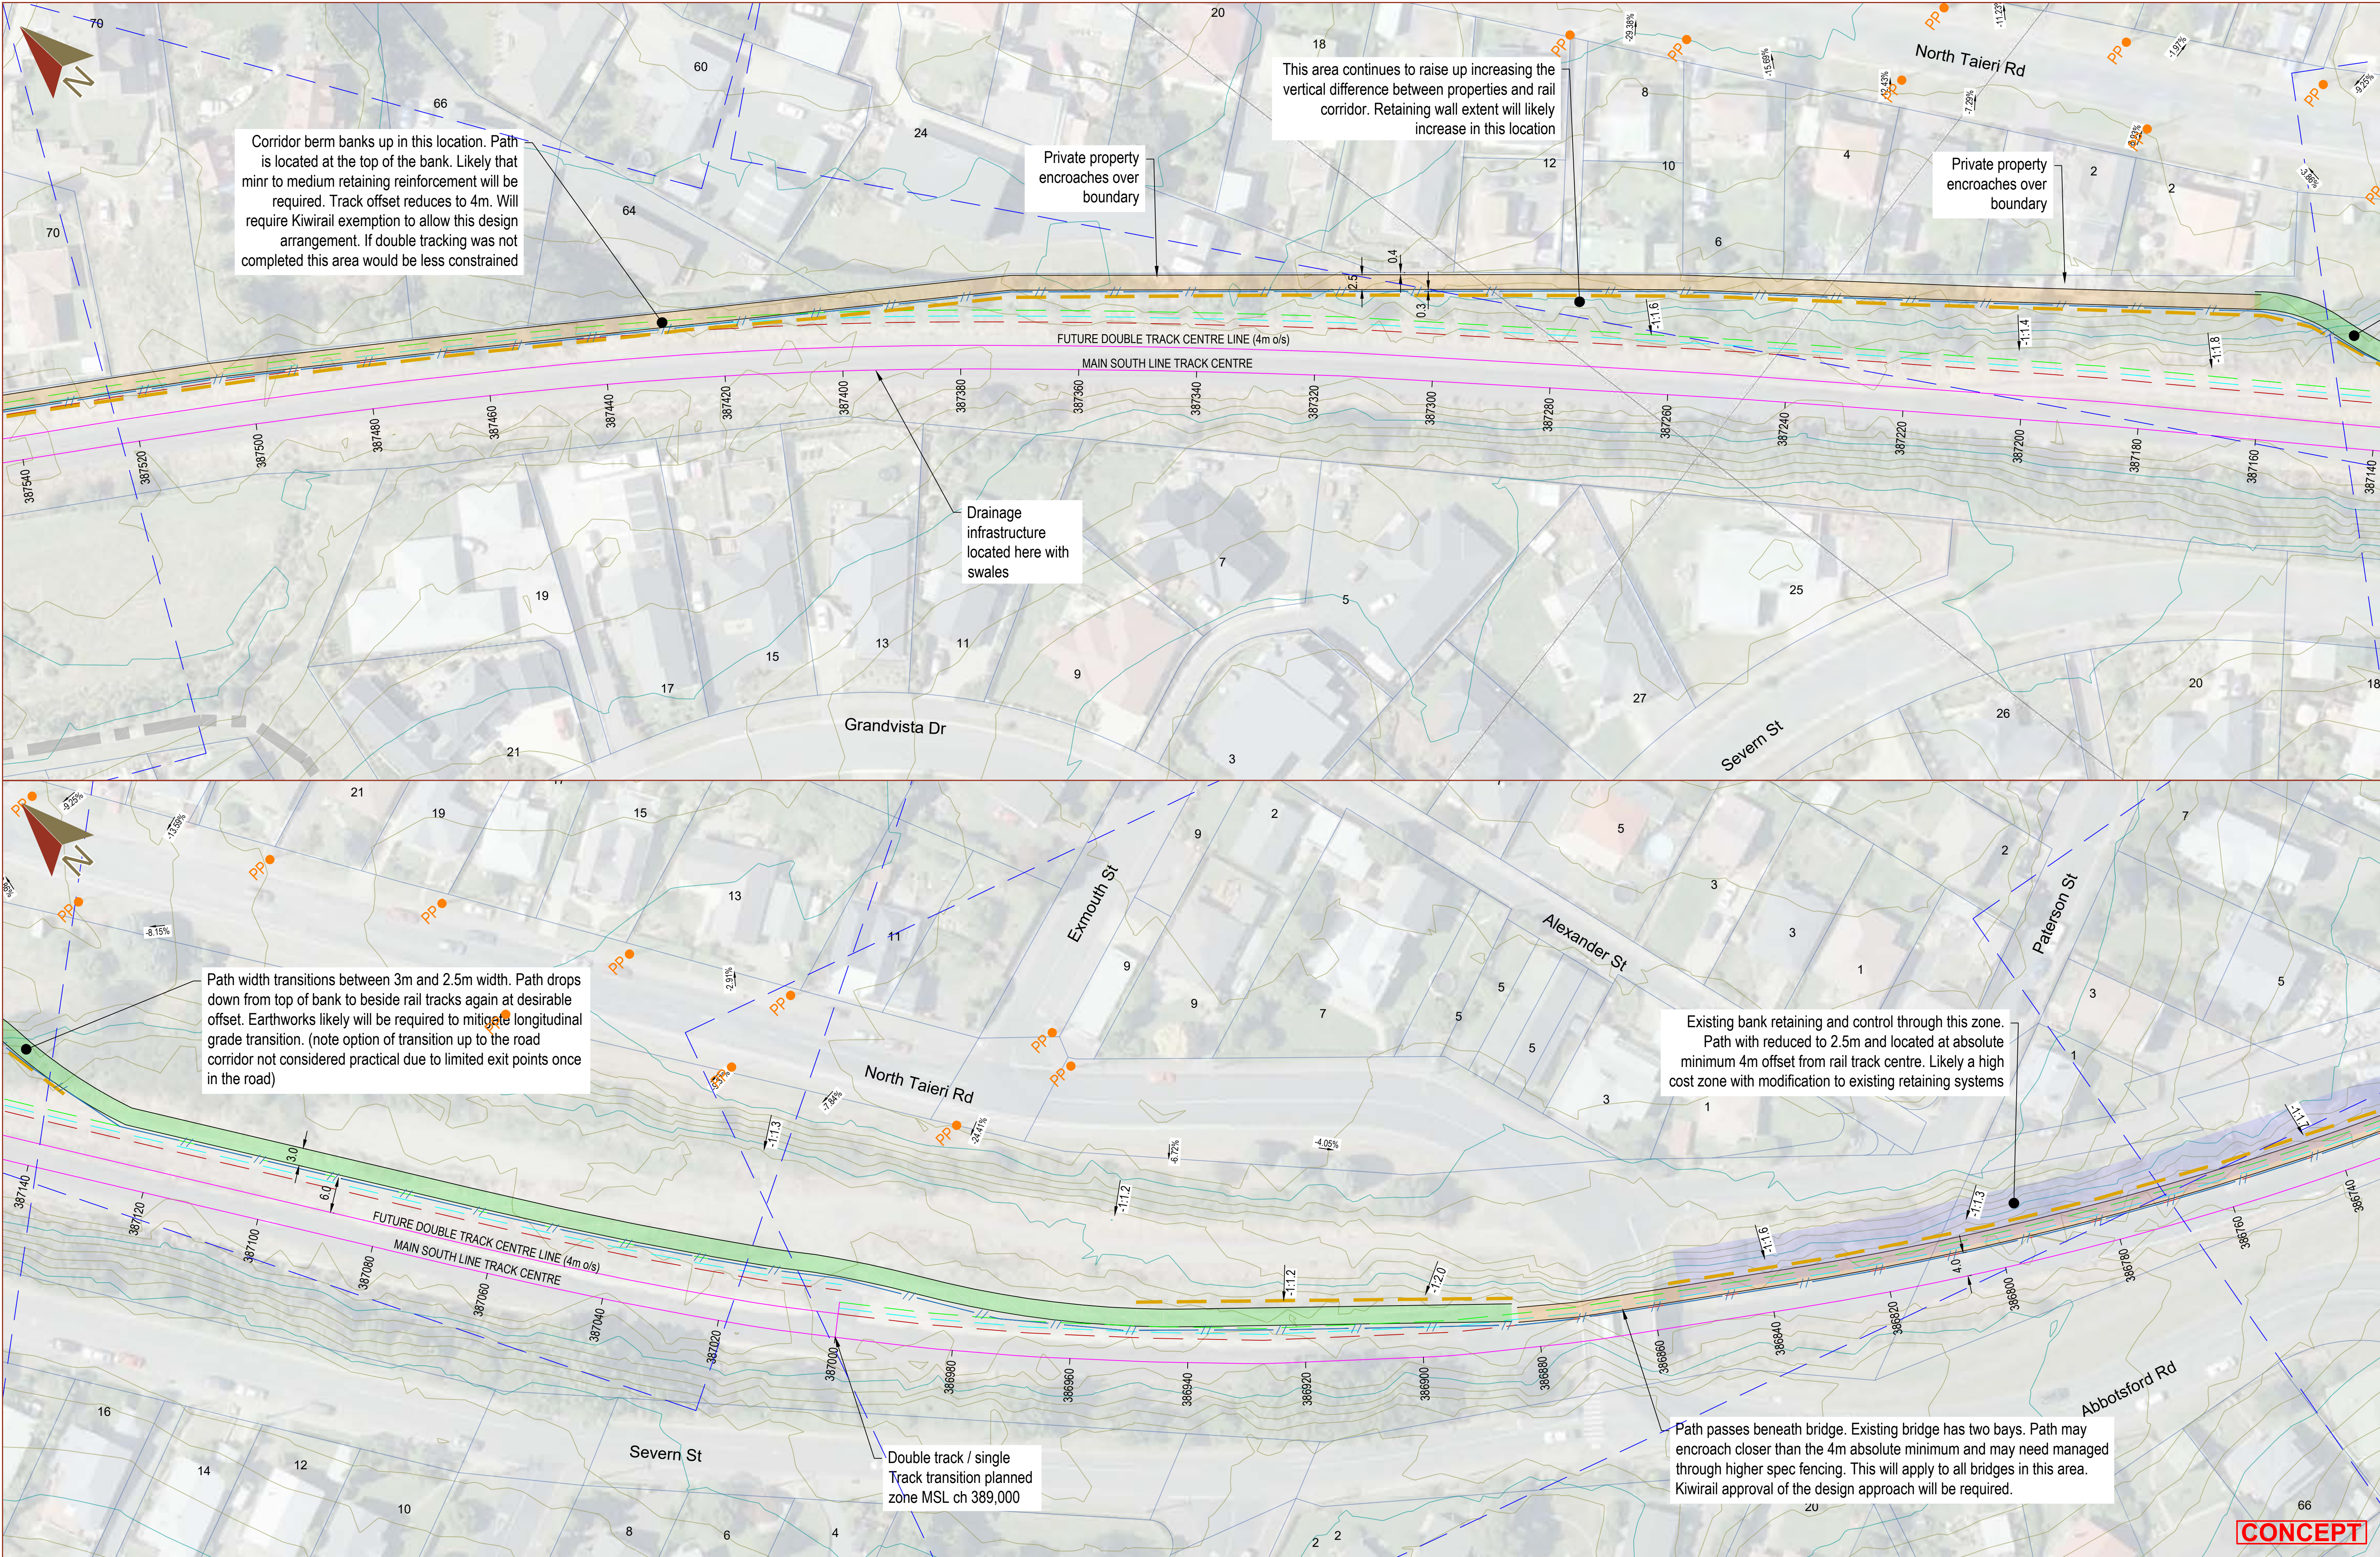

CONCEPT

REVISION DETAILS					CLIENT:	PROJECT:	SHEET TITLE:	SURVEYED:				SCALE	
REV	A	CHK	APP	DATE				DESIGNED:	SJC	15/02/2021	DATE ISSUED	1:500	
		DRN	CHK	APP				DRAWN:	NRW	15/02/2021	16/02/2021	JOB NO	SHEET
		NRW	SJC	PGO	15/02/2021			DRAWING CHECK:	SJC	15/02/2021		7332	14 of 25
								DESIGN CHECK:	PGO	15/02/2021			REV
								APPROVED:	PGO	15/02/2021			A

bonisch

consultants

T 03 218 2546 F 03 214 4285 FP 0800 802 546

19 The Crescent, P.O. Box 1262, Invercargill 9840

E admin@bonisch.nz W www.bonisch.nz

DUNEDIN

CITY COUNCIL

kaunihera

a-rohe o



ōtepoti

DUNEDIN TUNNELS TRAIL (CYT) - CONCEPT

SECTION 2 - ROUTE OPTION A - RAIL CORRIDOR 04

© COPYRIGHT 2021: These drawings remain the property of Bonisch Consultants Limited and may only be used for its intended purpose. No part of this document may be reproduced or distributed in any form without the written approval of Bonisch Consultants Limited. Do not scale from plans.

C:\BONISCH\Bonisch Consultants\Bonisch Consultants Team Site - JOB\7300 - 7399\7332 DCC CYT, Tunnels, Dunedin\06 AutoCAD\2. Printing\7332 - CONCEPT DESIGN PRINTING.dwg

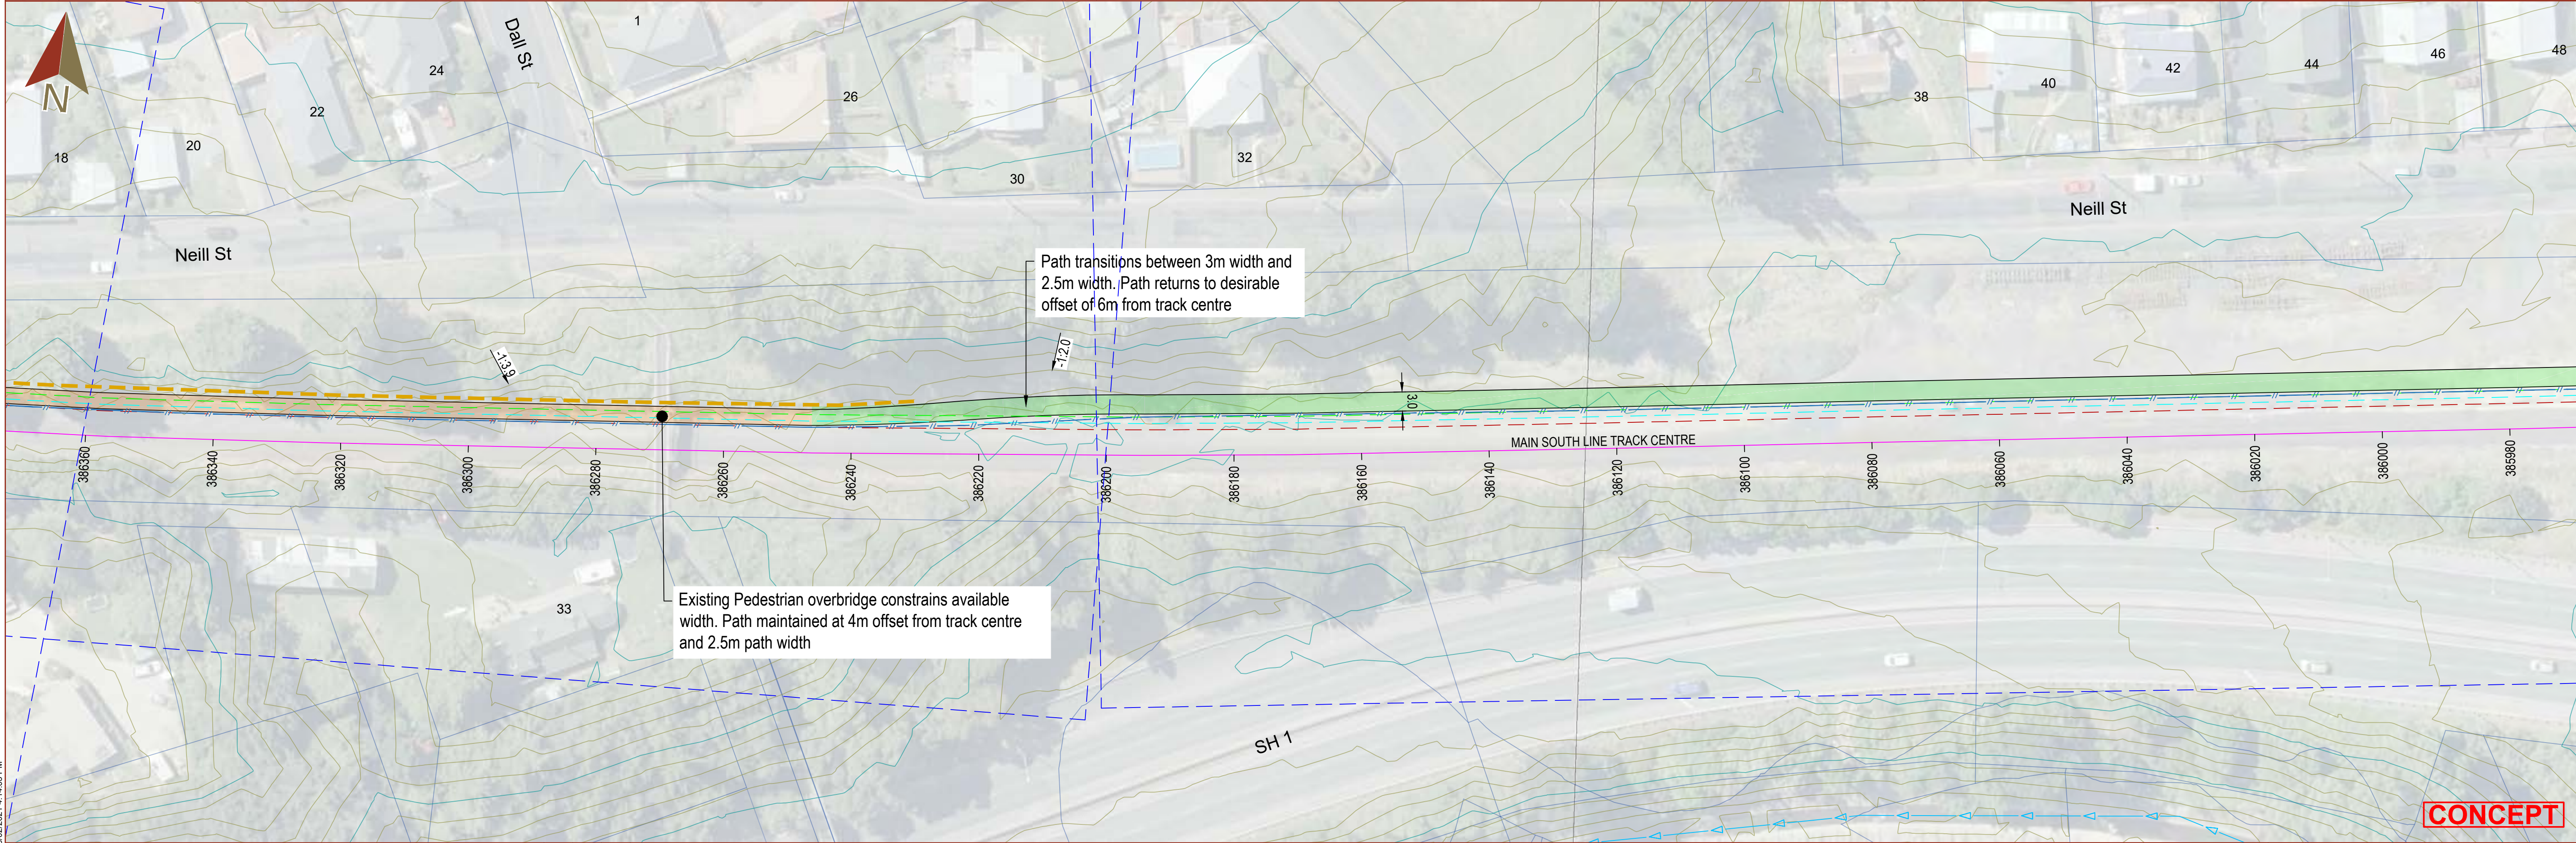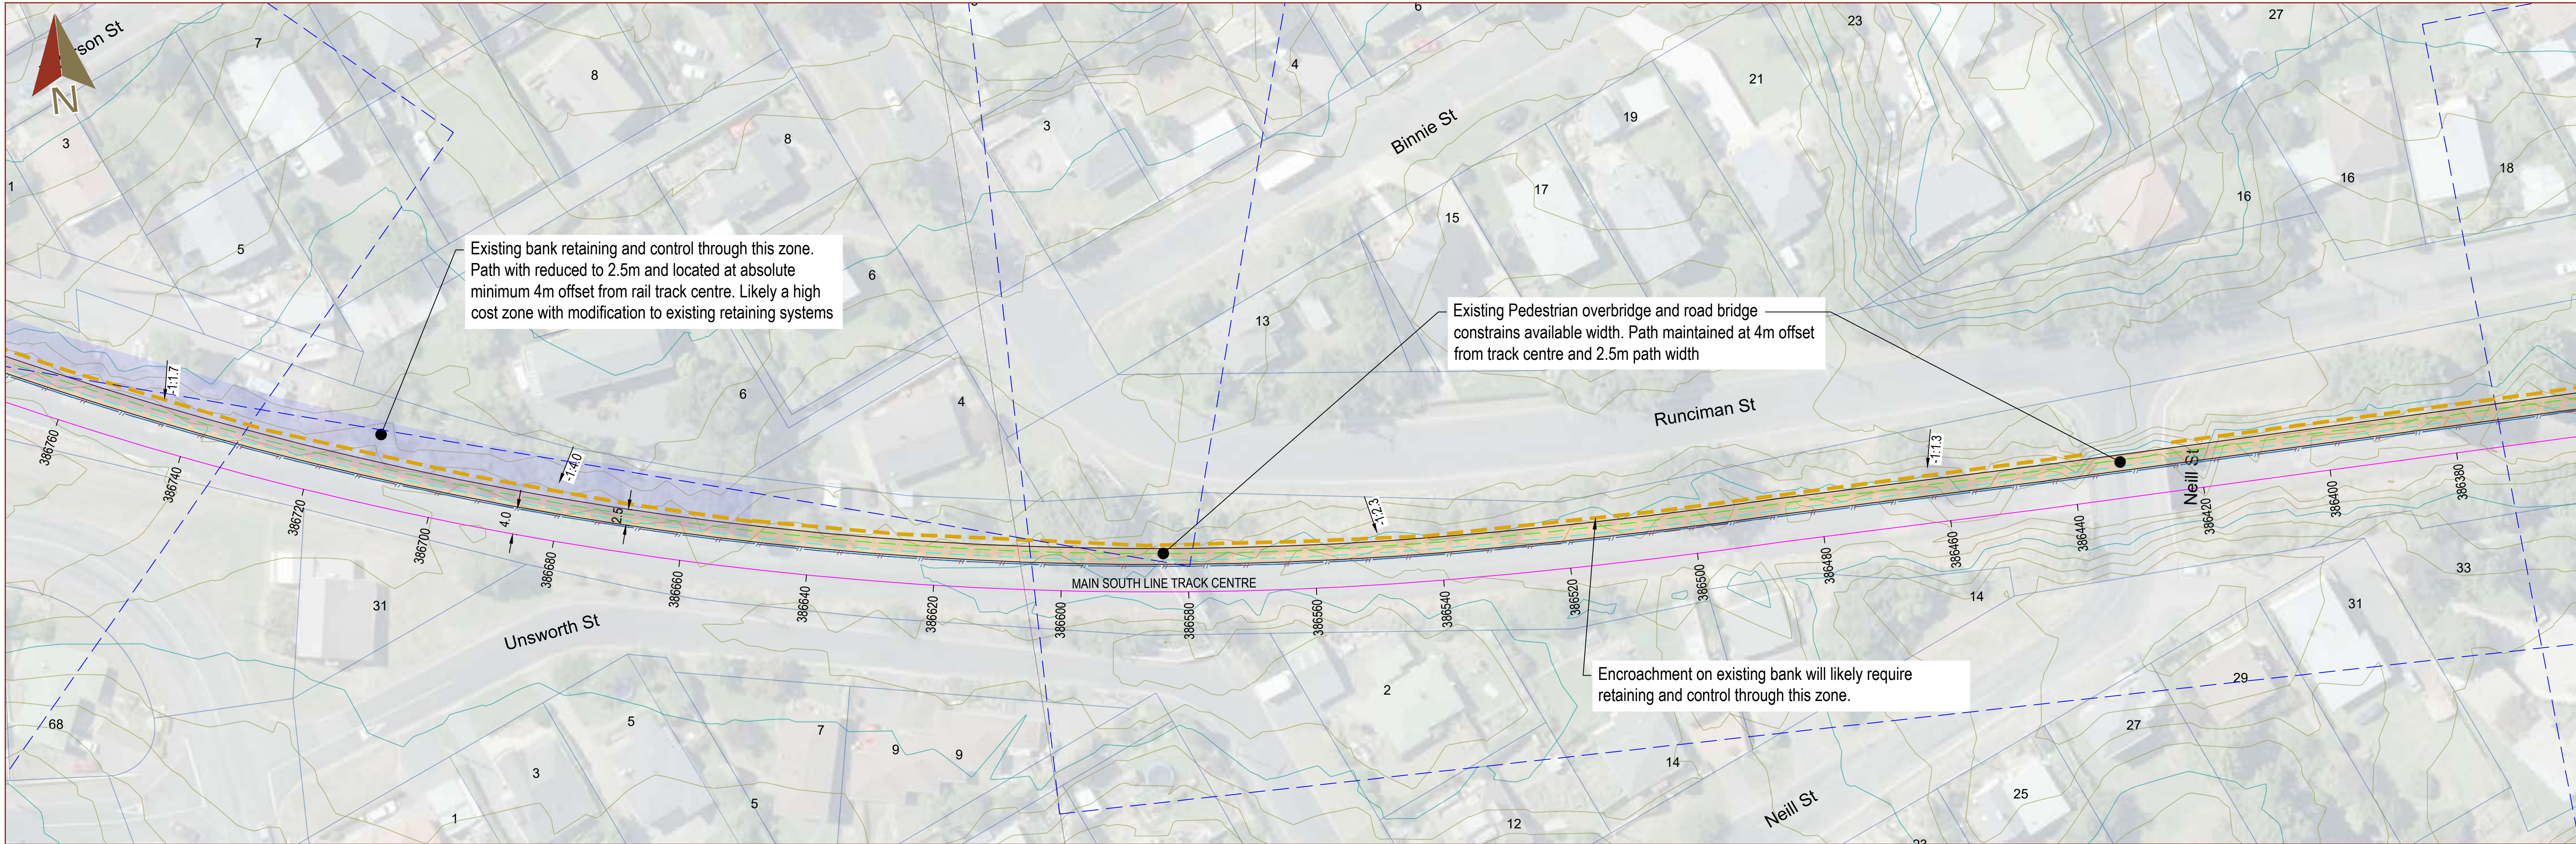


CONCEPT

REVISION DETAILS					DRN	CHK	APP	DATE	 bonisch consultants T 03 218 2546 F 03 214 4285 FP 0800 802 546 19 The Crescent, P.O. Box 1262, Invercargill 9840 E admin@bonisch.nz W www.bonisch.nz	CLIENT:	 DUNEDIN CITY COUNCIL kaunihera a-rohe o ōtepoti	PROJECT:	DUNEDIN TUNNELS TRAIL (CYT) - CONCEPT	SHEET TITLE:	SECTION 2 - ROUTE OPTION A - RAIL CORRIDOR 05	SURVEYED:		SCALE (ORIGINAL SIZE A1)	1:500
A					15/02/2021	DESIGNED:	SJC	15/02/2021		DATE ISSUED		16/02/2021							
						DRAWN:	NRW	15/02/2021		JOB NO 7332		SHEET 15 of 25		REV. A					
						DRAWING CHECK:	SJC	15/02/2021											
						DESIGN CHECK:	PGO	15/02/2021											
													APPROVED:	PGO	15/02/2021				



CONCEPT

REVISION DETAILS				
REV	DESCRIPTION	DRN	CHK	APP
A		NRW	SJC	PGO

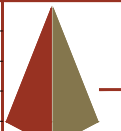

bonisch
consultants

T 03 218 2546 F 03 214 4285 FP 0800 802 546
19 The Crescent, P.O. Box 1262, Invercargill 9840
E admin@bonisch.nz W www.bonisch.nz

CLIENT:



DUNEDIN
CITY COUNCIL

kaunihera
a-rohe o
ōtepoti

PROJECT:



DUNEDIN TUNNELS TRAIL (CYT) - CONCEPT

SHEET TITLE:

**SECTION 2 - ROUTE OPTION B -
ABBOTSFORD 01**


SURVEYED:			SCALE (ORIGINAL SIZE A1)	1:500
DESIGNED:	SJC	15/02/2021	DATE ISSUED	16/02/2021
DRAWN:	NRW	15/02/2021	JOB NO	7332
DRAWING CHECK:	SJC	15/02/2021	SHEET	16 of 25
DESIGN CHECK:	PGO	15/02/2021	REV	A
APPROVED:	PGO	15/02/2021		

Last Edited by: Simon on 16/02/2021 4:14:03 PM

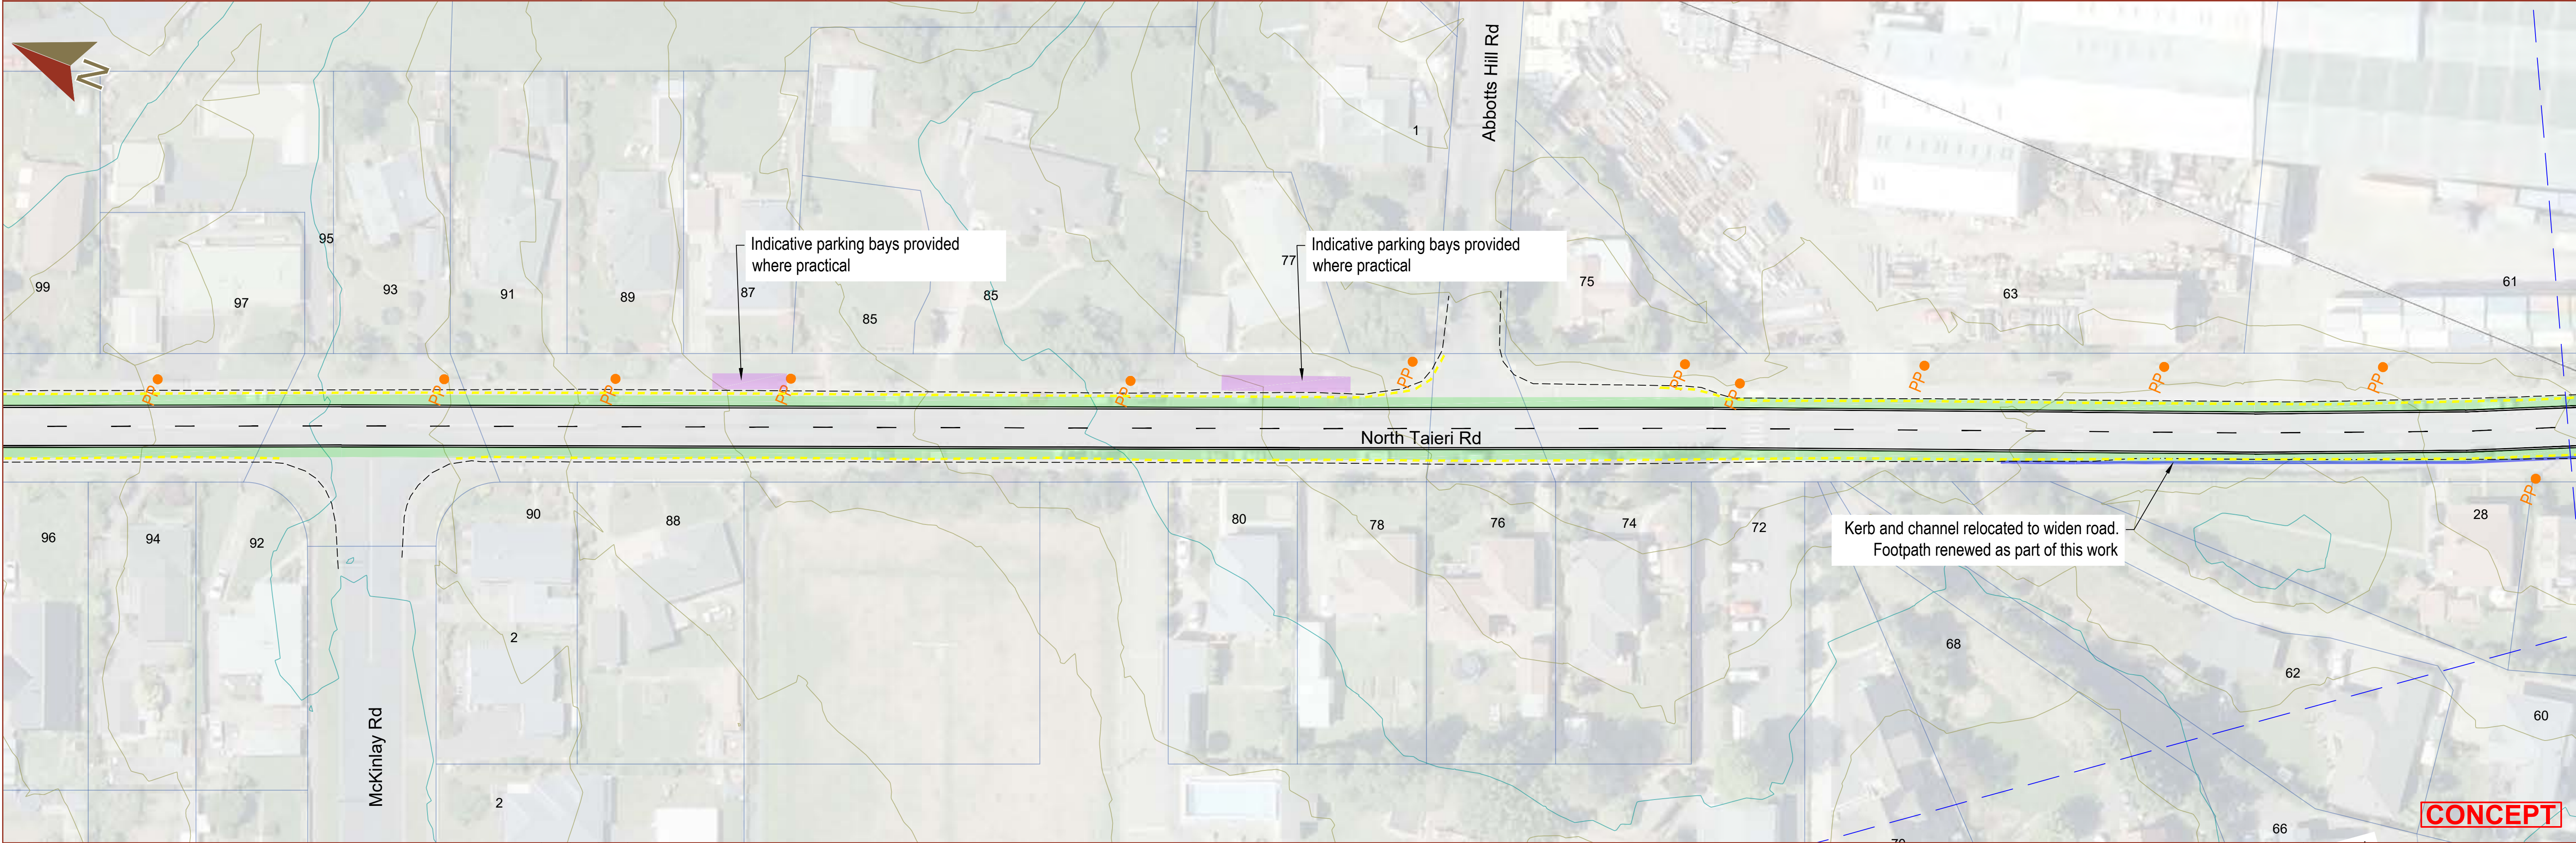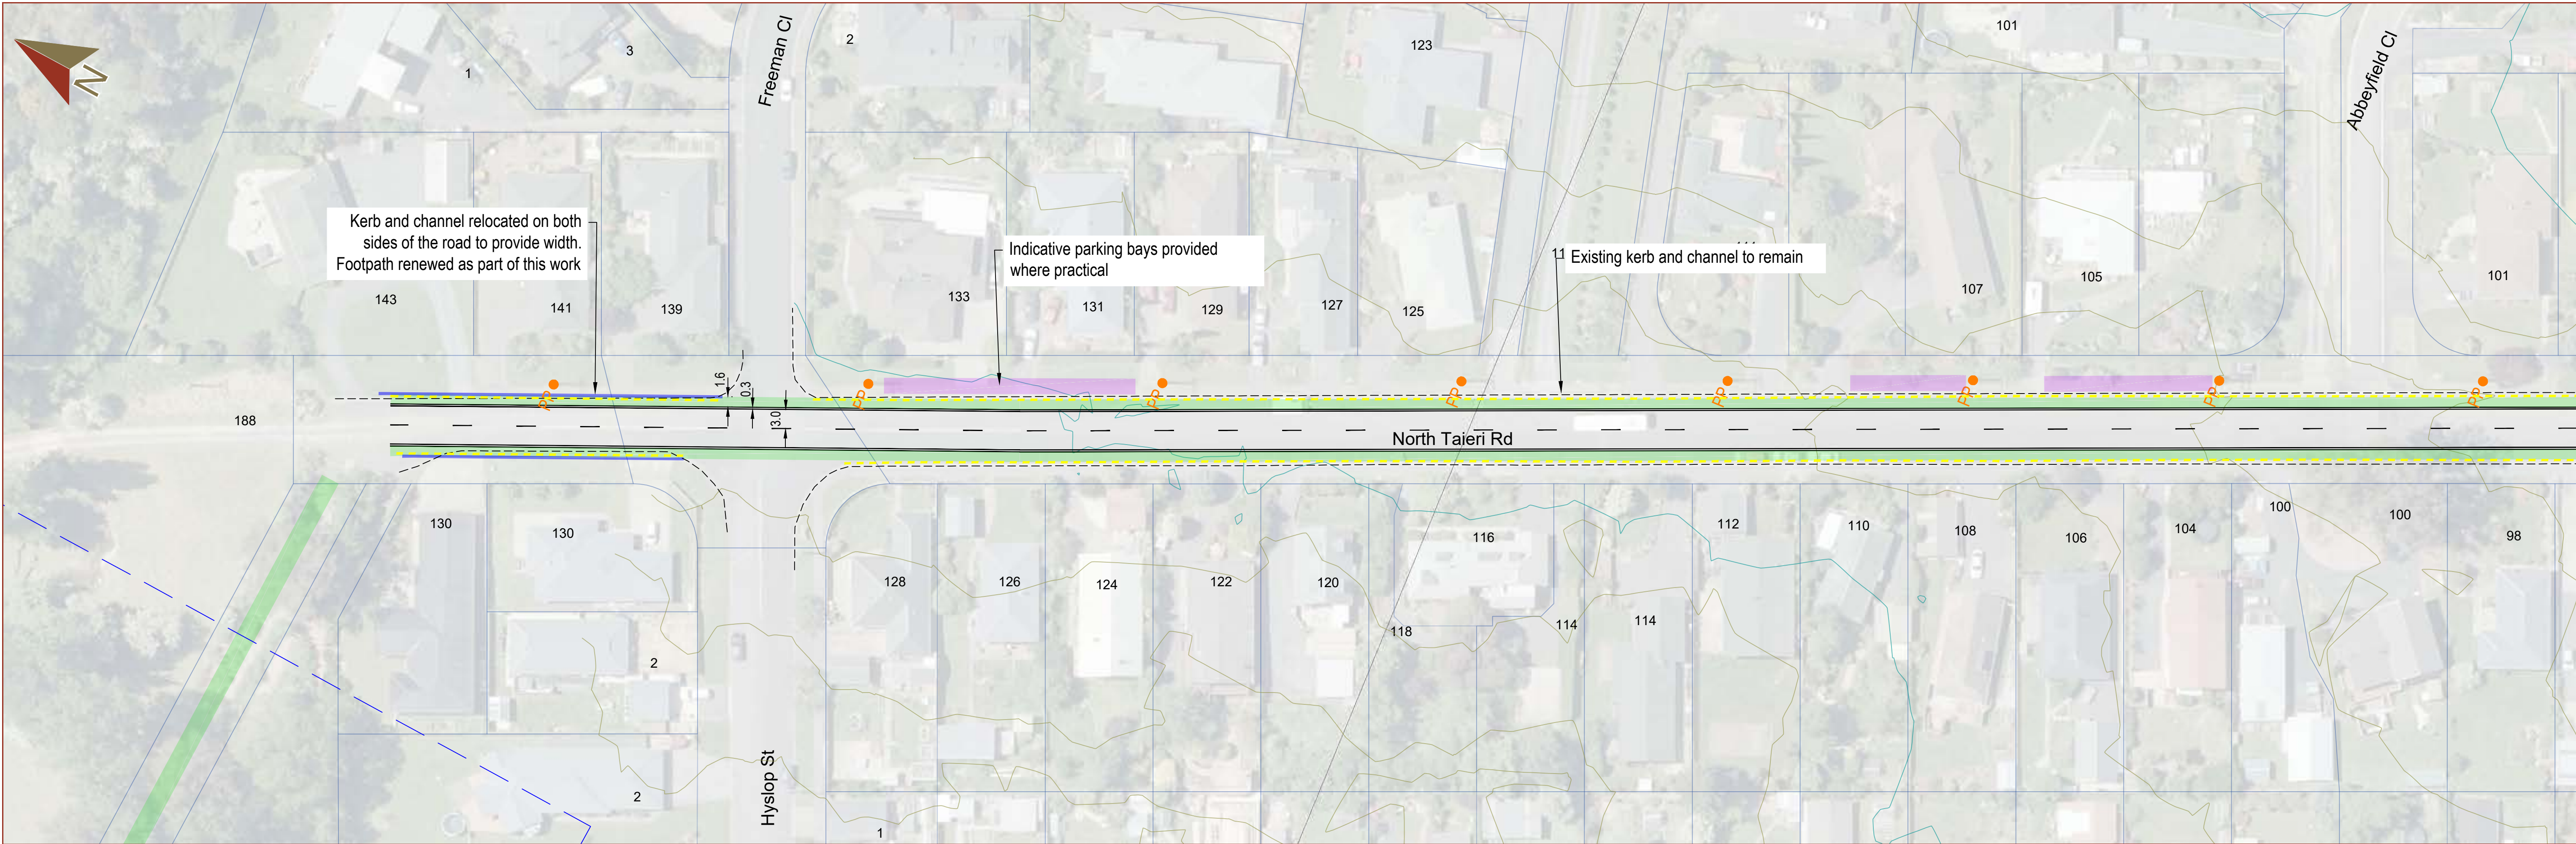

CONCEPT


REVISION DETAILS					CLIENT:					PROJECT:					SHEET TITLE:					SURVEYED:					SCALE (ORIGINAL SIZE A1)											
REV	A				DRN	CHK	APP	DATE	 T 03 218 2546 F 03 214 4285 FF 0800 802 546 19 The Crescent, P.O. Box 1262, Invercargill 9840 E admin@bonisch.nz W www.bonisch.nz	 kaunihera a-rohe o Ōtepoti	DUNEDIN TUNNELS TRAIL (CYT) - CONCEPT					SECTION 2 - ROUTE OPTION B - ABBOTSFORD 02					DESIGNED:					1:500										
																											DATE ISSUED					16/02/2021				
																											DRAWN:					15/02/2021				
																											DRAWING CHECK:					15/02/2021				
																											DESIGN CHECK:					15/02/2021				
										APPROVED:					15/02/2021					JOB NO					SHEET					REV.						
																				7332					17 of 25					A						

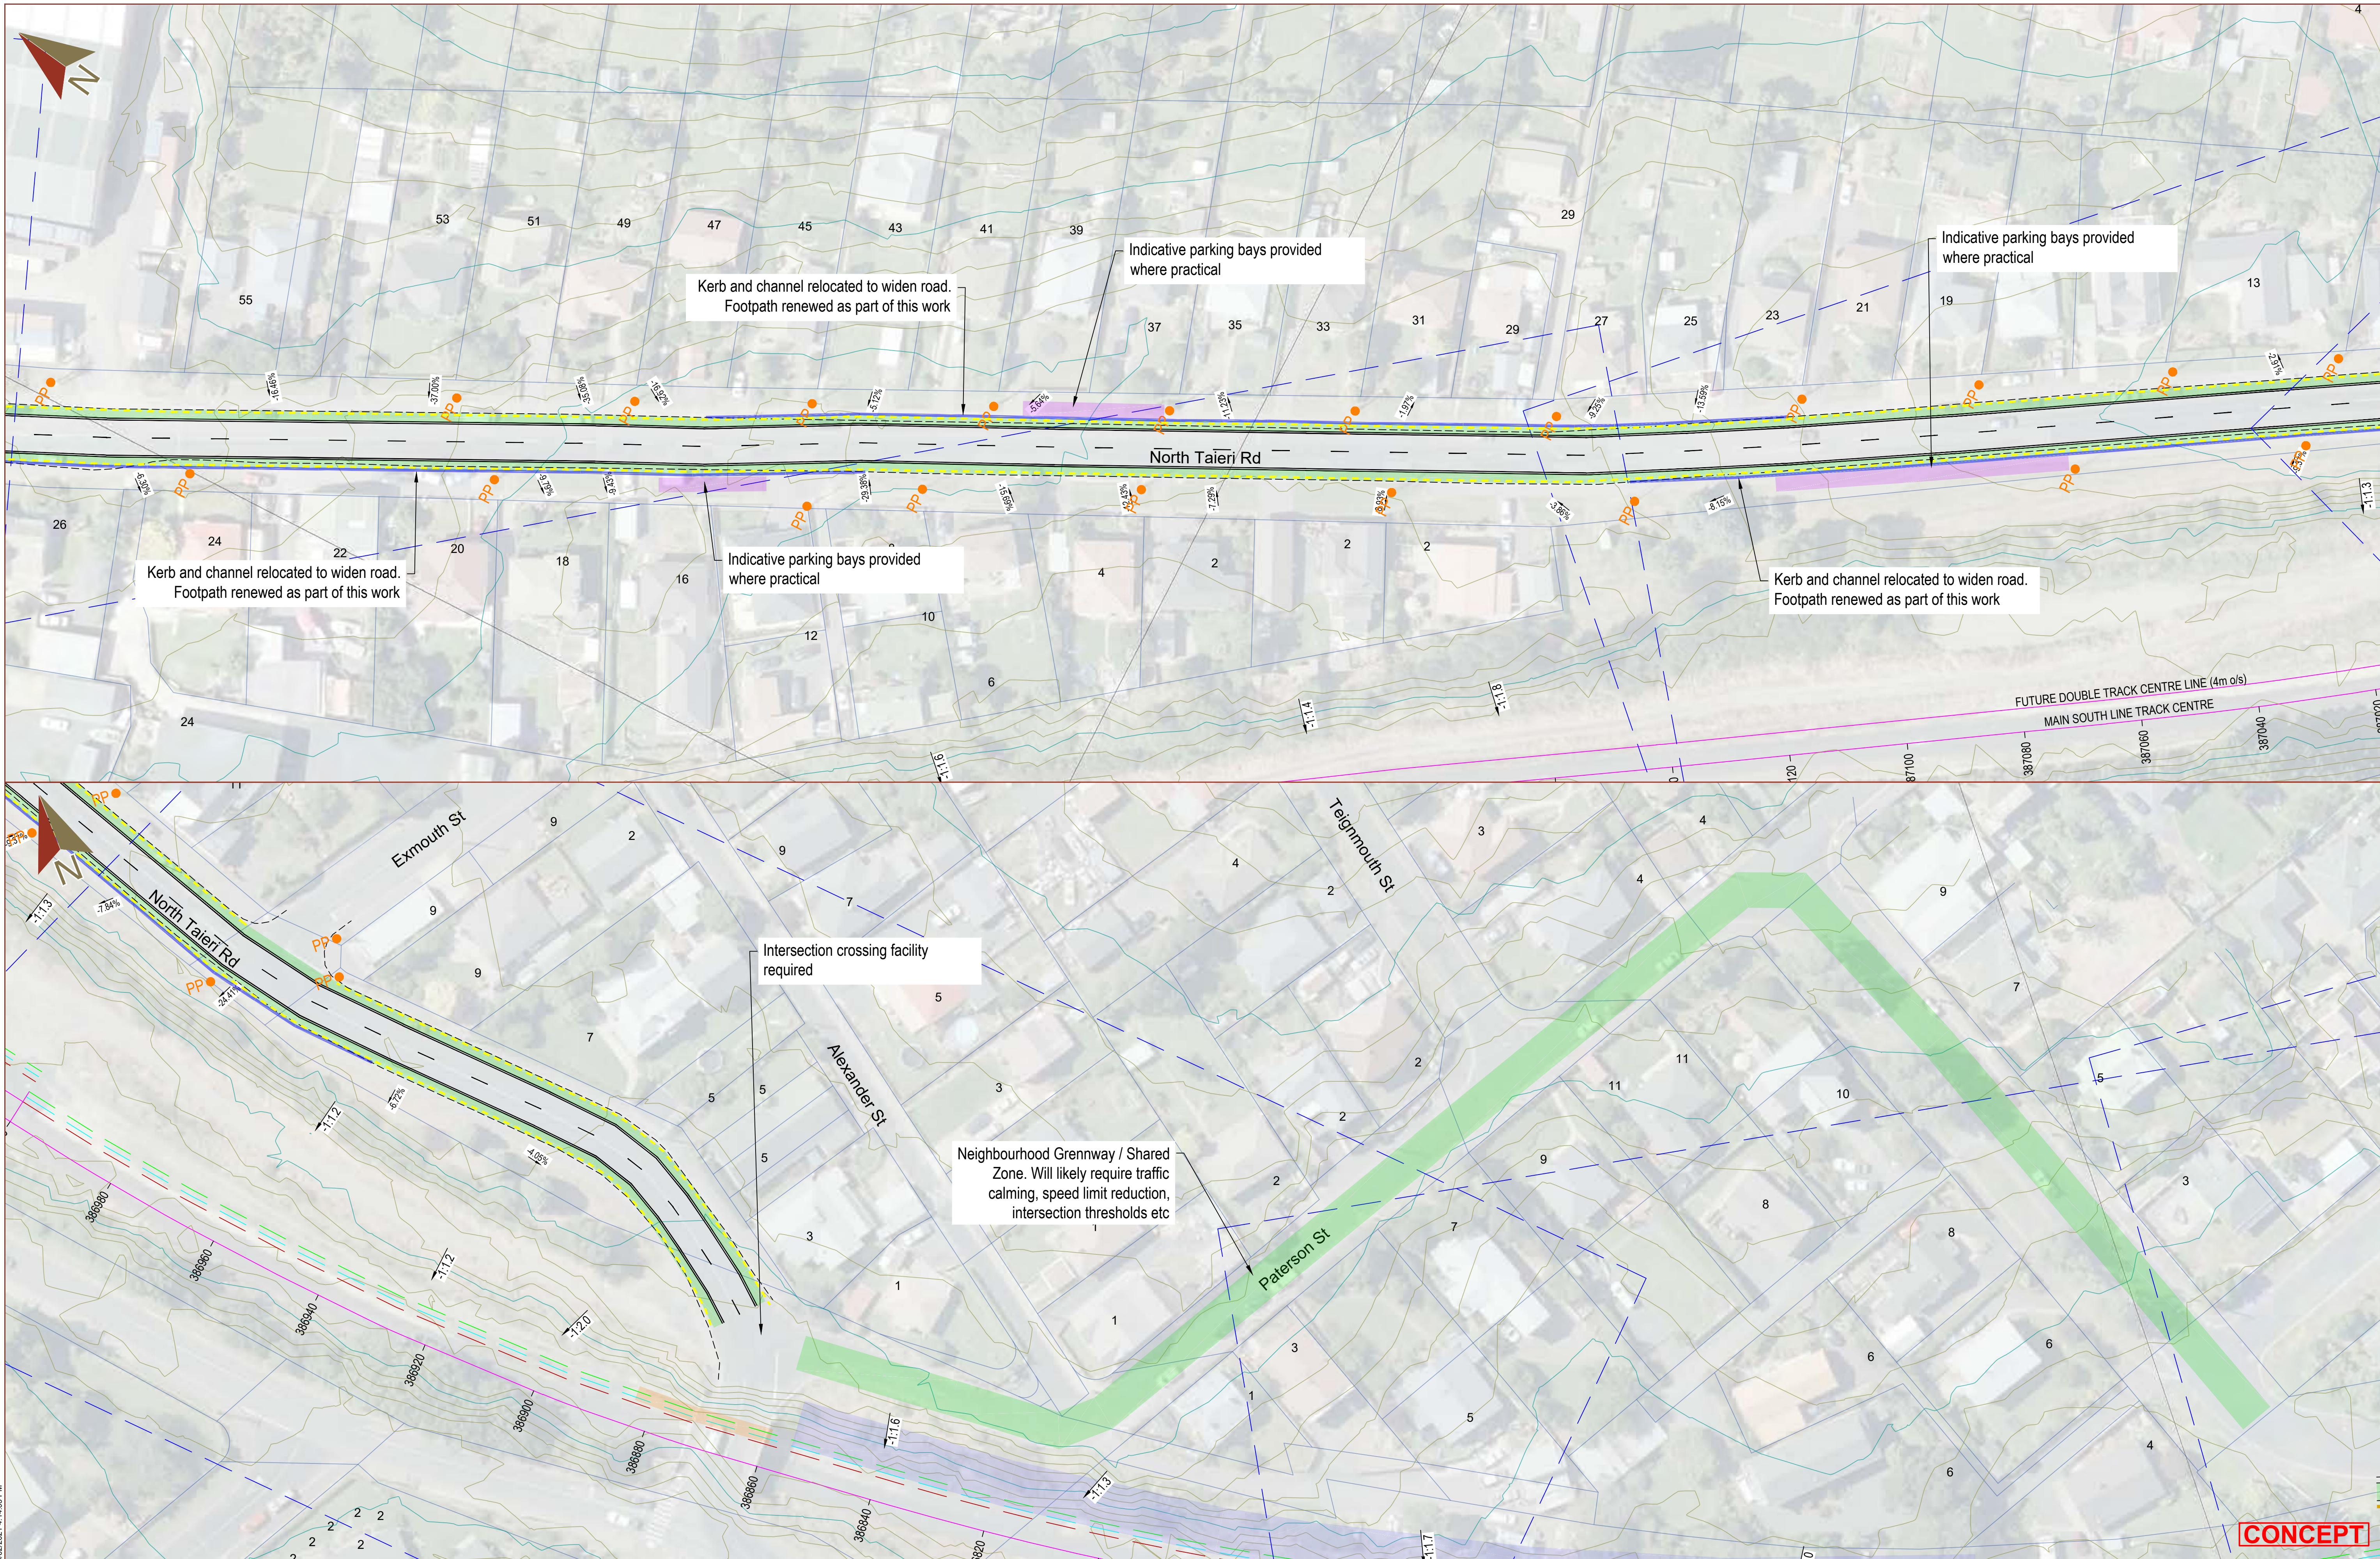

CONCEPT


REV					REVISION DETAILS					DRN		CHK		APP		DATE		CLIENT:	PROJECT:	SHEET TITLE:	SURVEYED:		SCALE		
A										NRW		SJC		PGO		15/02/2021		 T 03 218 2546 F 03 214 4285 FP 0800 802 546 19 The Crescent, P.O. Box 1262, Invercargill 9840 E admin@bonisch.nz W www.bonisch.nz	 kaunihera a-rohe o Ōtepoti	DUNEDIN TUNNELS TRAIL (CYT) - CONCEPT	SECTION 2 - ROUTE OPTION B - ABBOTSFORD 03	DESIGNED: SJC 15/02/2021		SCALE (ORIGINAL SIZE A1) 1:500	
																					DATE ISSUED 16/02/2021				
																					JOB NO 7332				
																					SHEET 18 of 25				
																					REV. A				

Last Edited by: Simon on 16/02/2021 4:14:03 PM

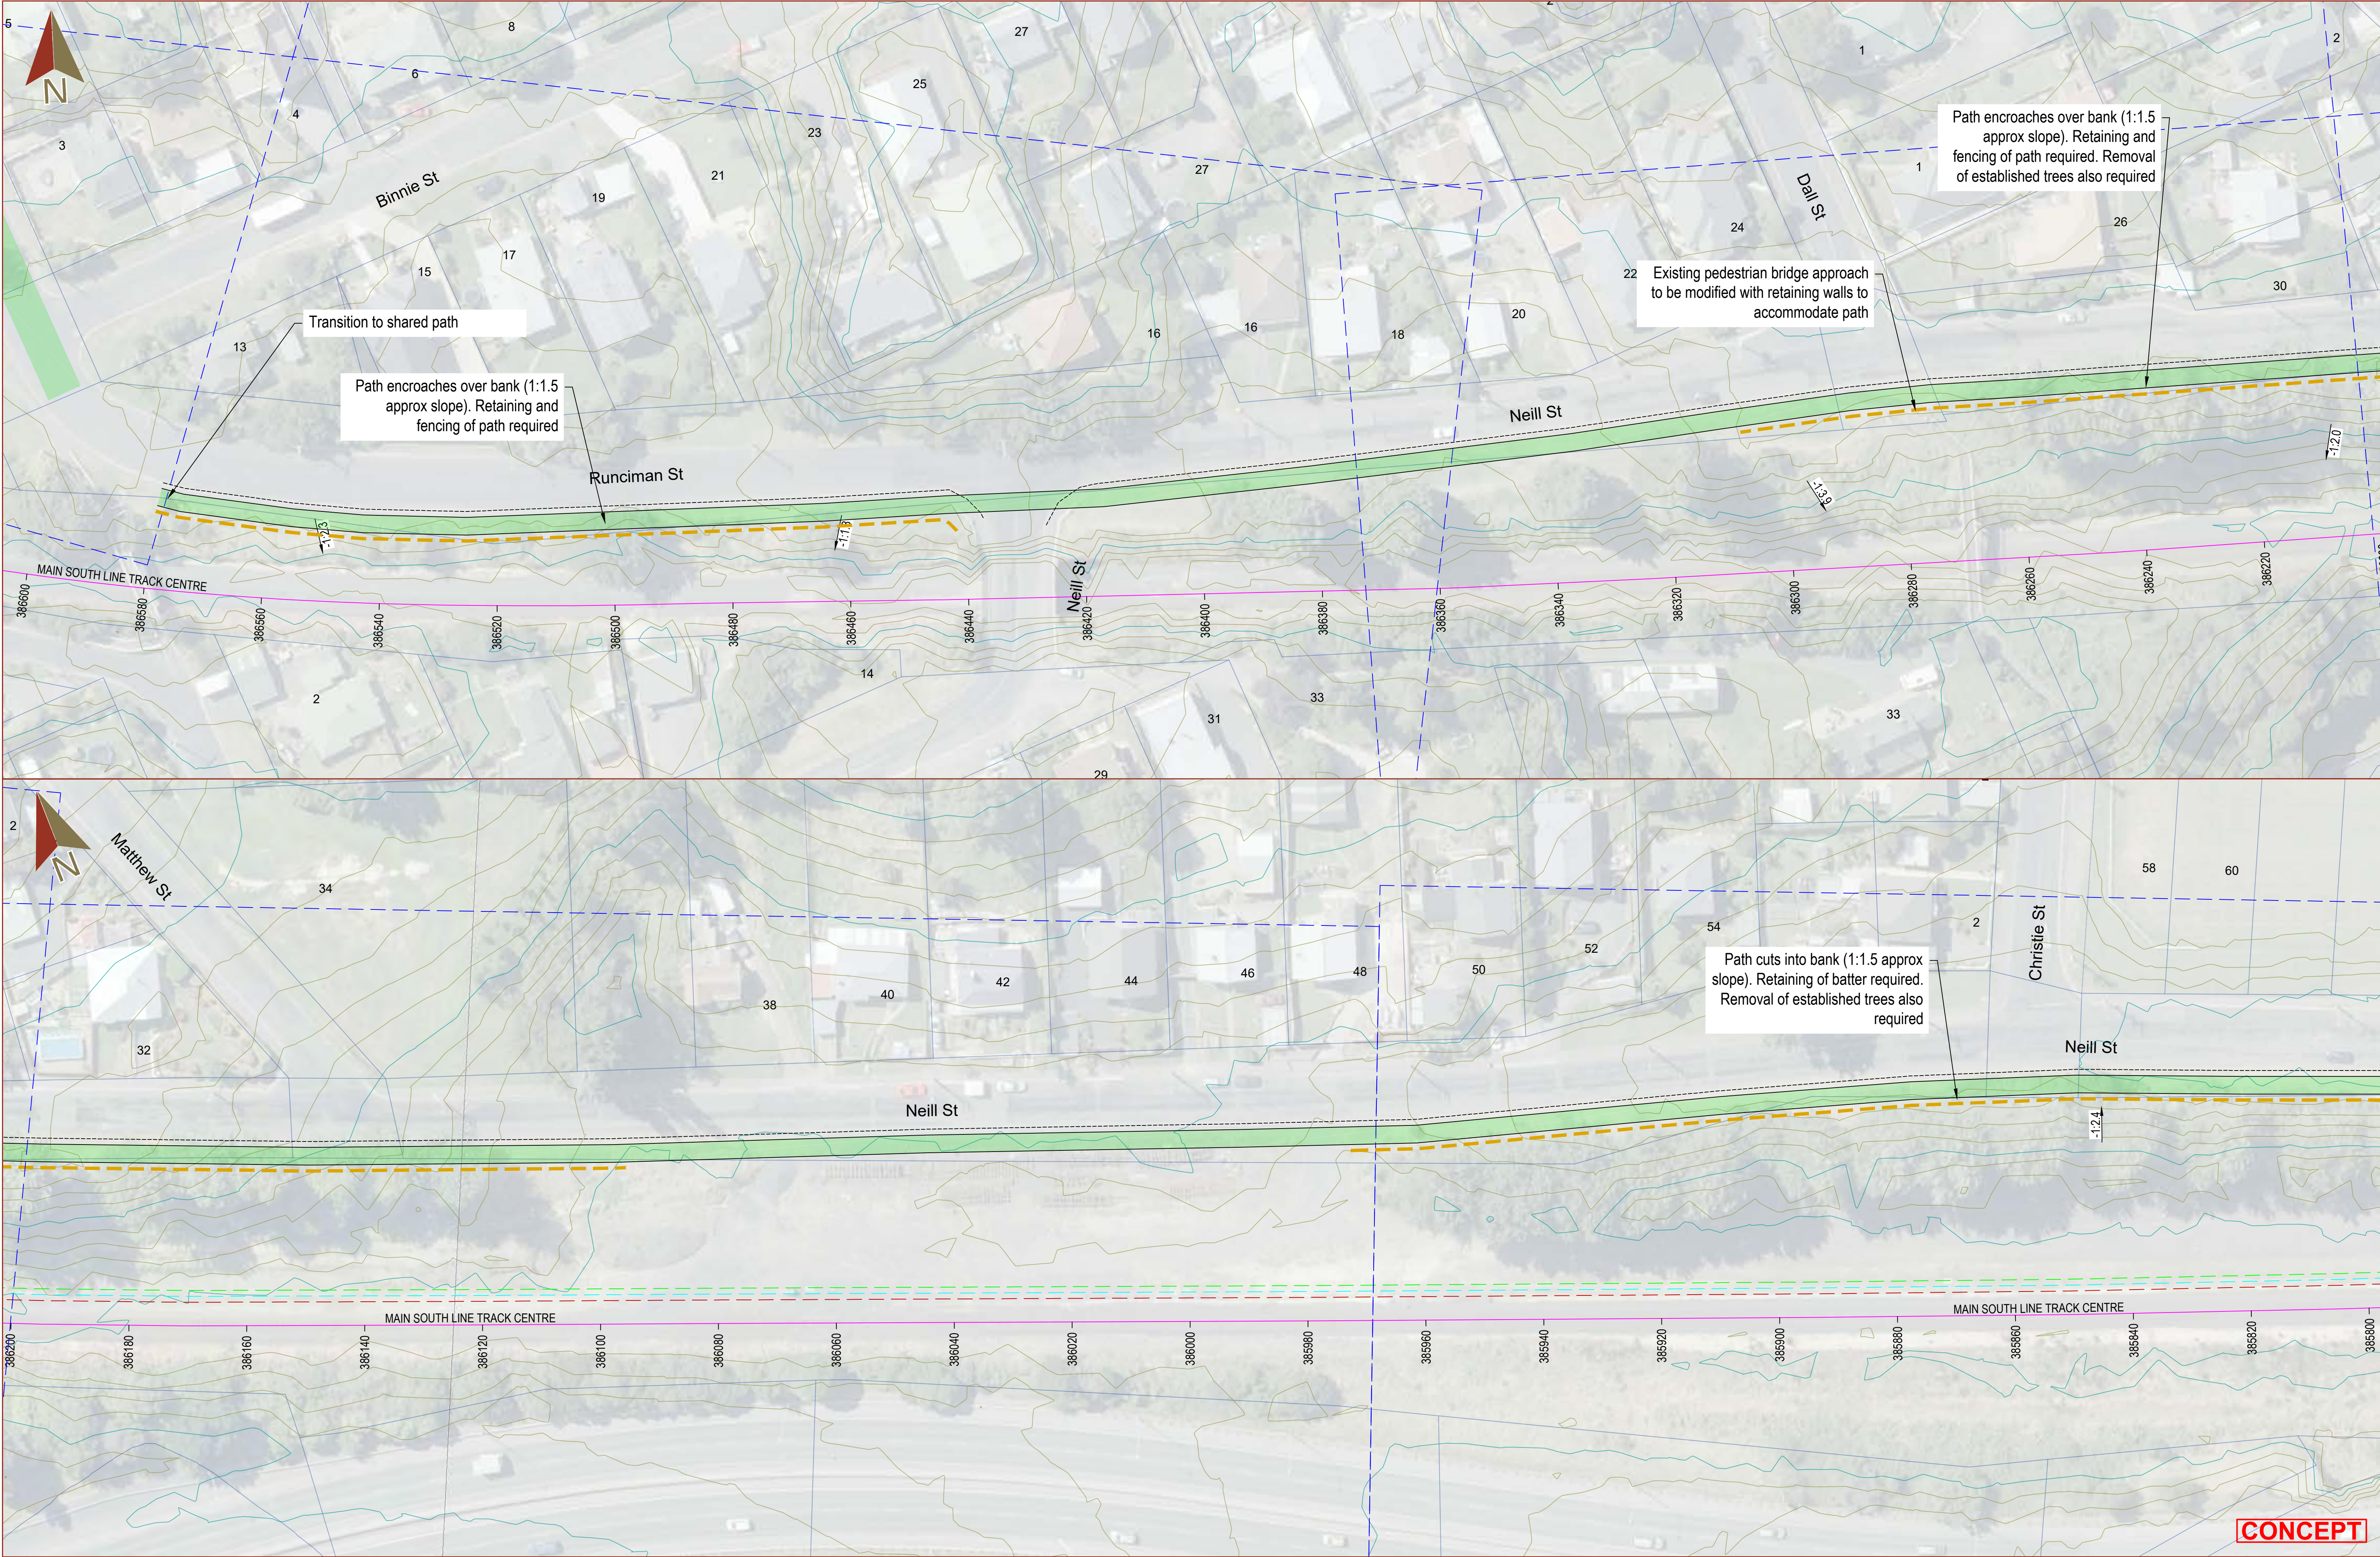


CONCEPT

REVISION DETAILS					DRN CHK APP DATE				CLIENT:										PROJECT:										SHEET TITLE:										SURVEYED:				SCALE															
A					NRW	SJC	PGO	15/02/2021	 T 03 218 2546 F 03 214 4285 FP 0800 802 546 19 The Crescent, P.O. Box 1262, Invercargill 9840 E admin@bonisch.nz W www.bonisch.nz										 kaunihera a-rohe o ōtepoti										DUNEDIN TUNNELS TRAIL (CYT) - CONCEPT										SECTION 2 - ROUTE OPTION B - ABBOTSFORD 04										SJC 15/02/2021				1:500					
																																							DATE ISSUED				16/02/2021															
																																							DRAWING CHECK:				SJC 15/02/2021				JOB NO				SHEET				REV.			
																																							DESIGN CHECK:				PGO 15/02/2021				7332				19 of 25				A			
																																							APPROVED:				PGO 15/02/2021															

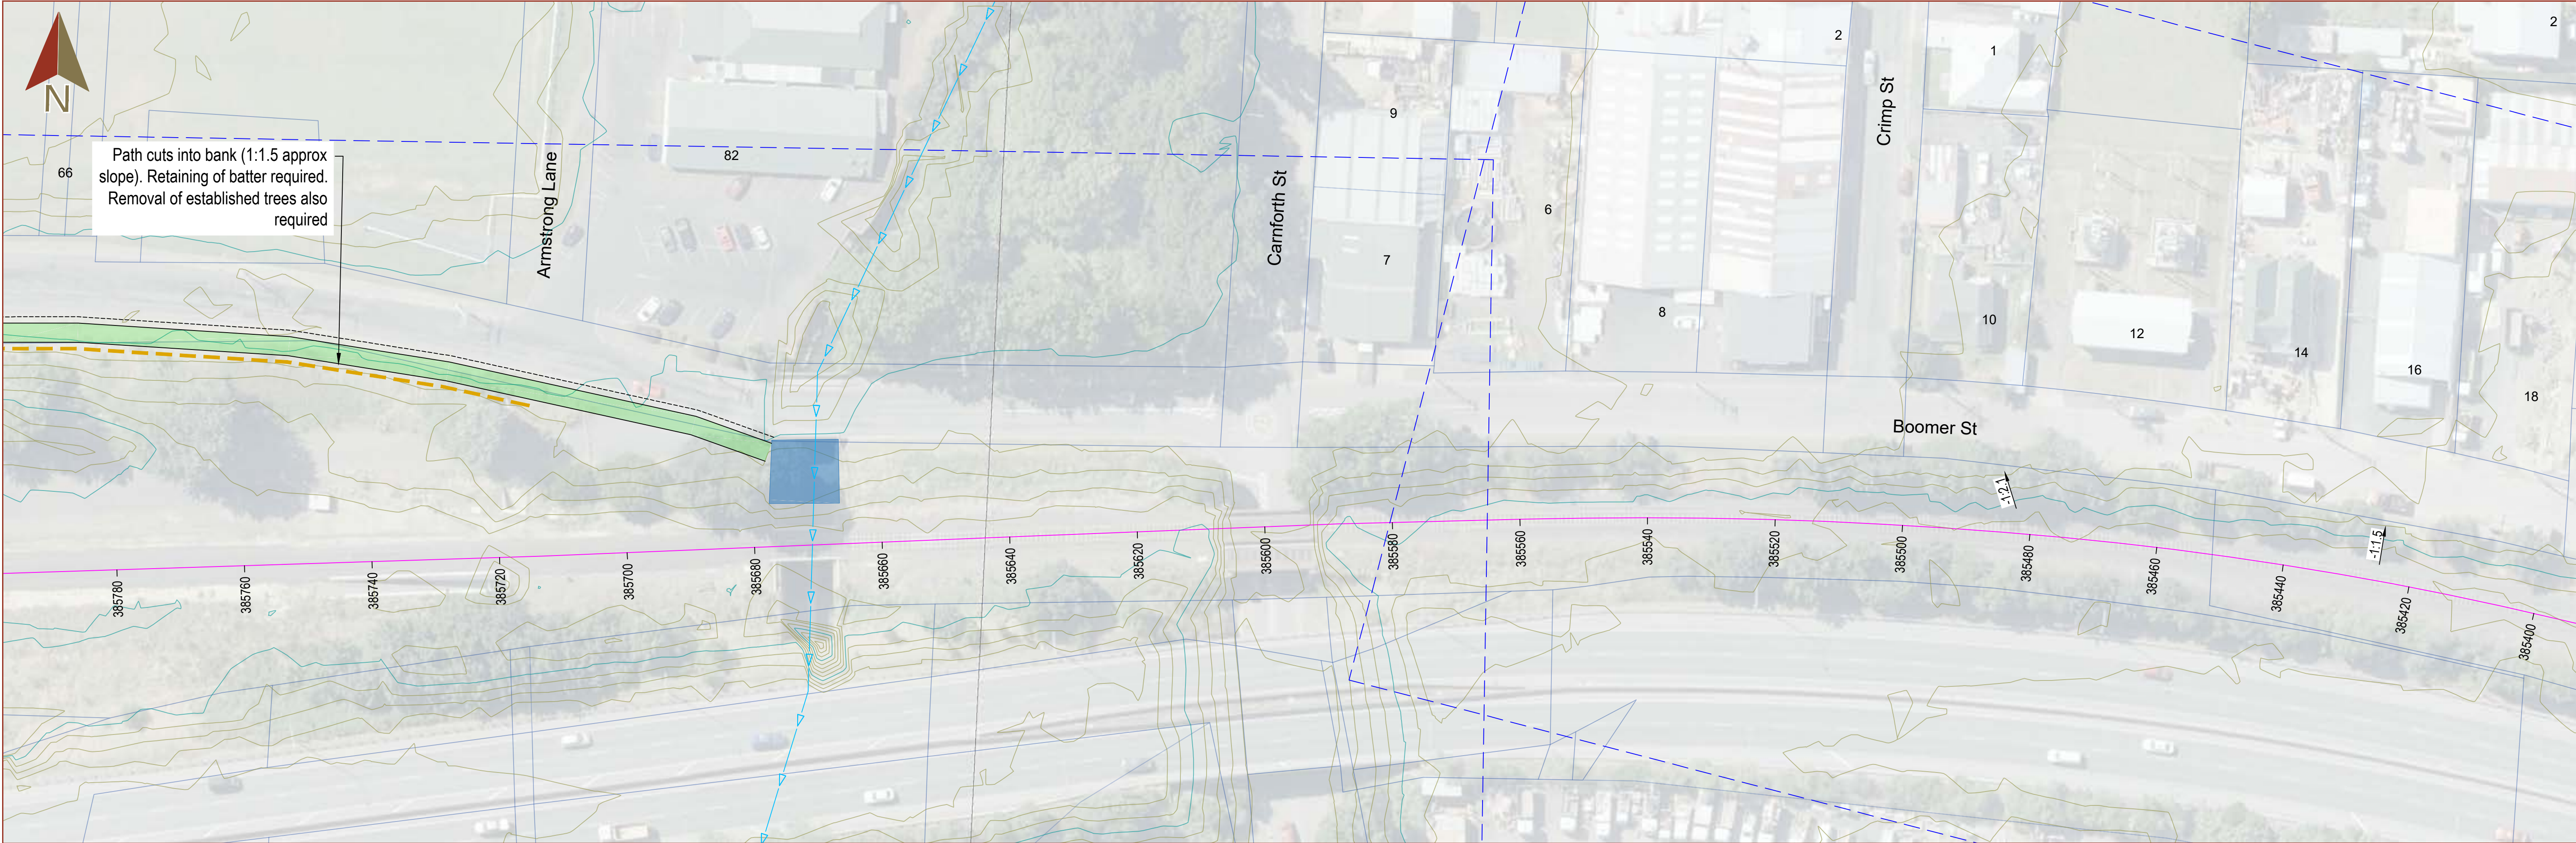

CONCEPT

REV	REVISION DETAILS	DRN	CHK	APP	DATE
A		NRW	SJC	PGO	15/02/2021

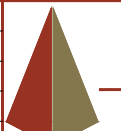

bonisch
consultants

T 03 218 2546 F 03 214 4285 FP 0800 802 546
19 The Crescent, P.O. Box 1262, Invercargill 9840
E admin@bonisch.nz W www.bonisch.nz

CLIENT:



DUNEDIN
CITY COUNCIL

kaunihera
a-rohe o
ōtepoti

PROJECT:



DUNEDIN TUNNELS TRAIL (CYT) - CONCEPT

SHEET TITLE:

**SECTION 2 - ROUTE OPTION B -
ABBOTSFORD 05**



SURVEYED:			SCALE (ORIGINAL SIZE A1)	1:500
DESIGNED:	SJC	15/02/2021	DATE ISSUED	16/02/2021
DRAWN:	NRW	15/02/2021	JOB NO	7332
DRAWING CHECK:	SJC	15/02/2021	SHEET	20 of 25
DESIGN CHECK:	PGO	15/02/2021	REV.	A
APPROVED:	PGO	15/02/2021		

Last Edited by: Simon on 16/02/2021 4:14:03 PM

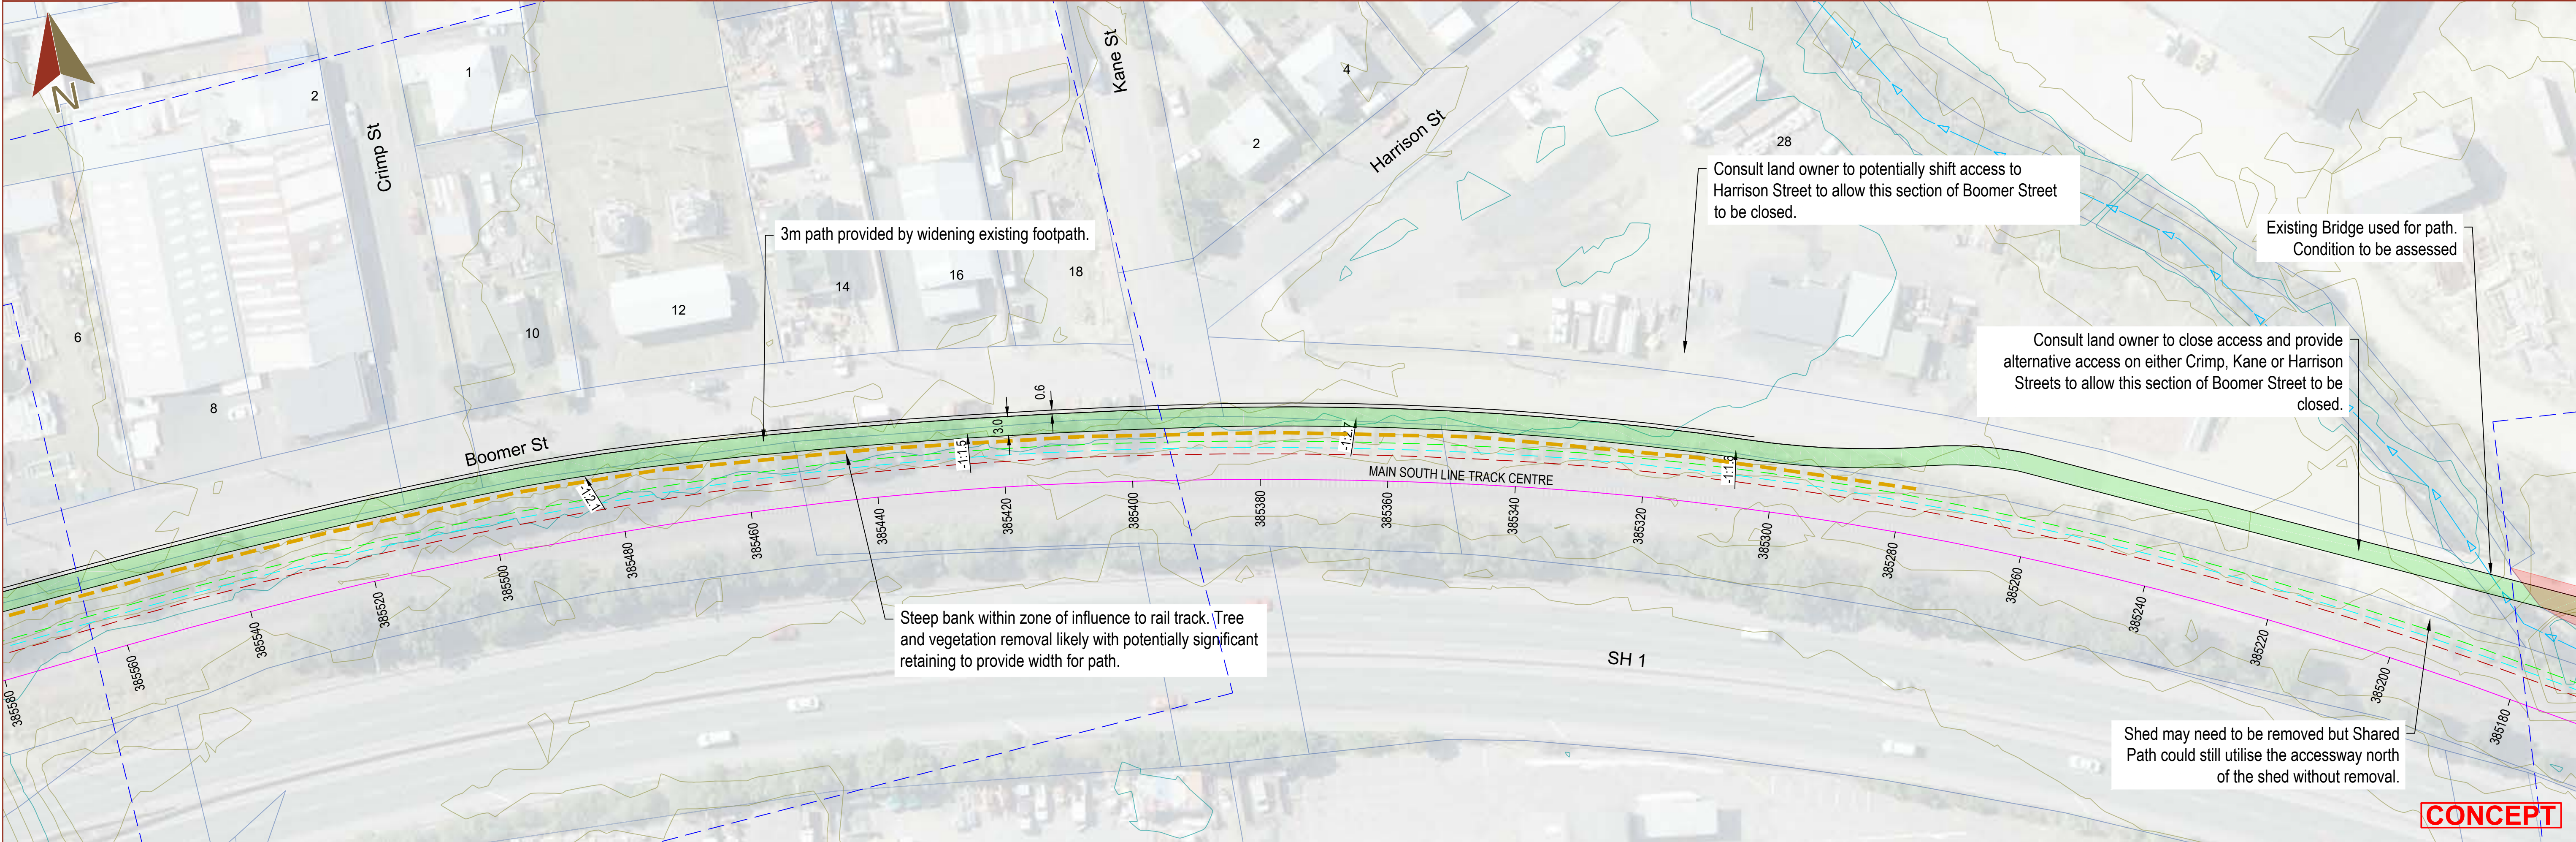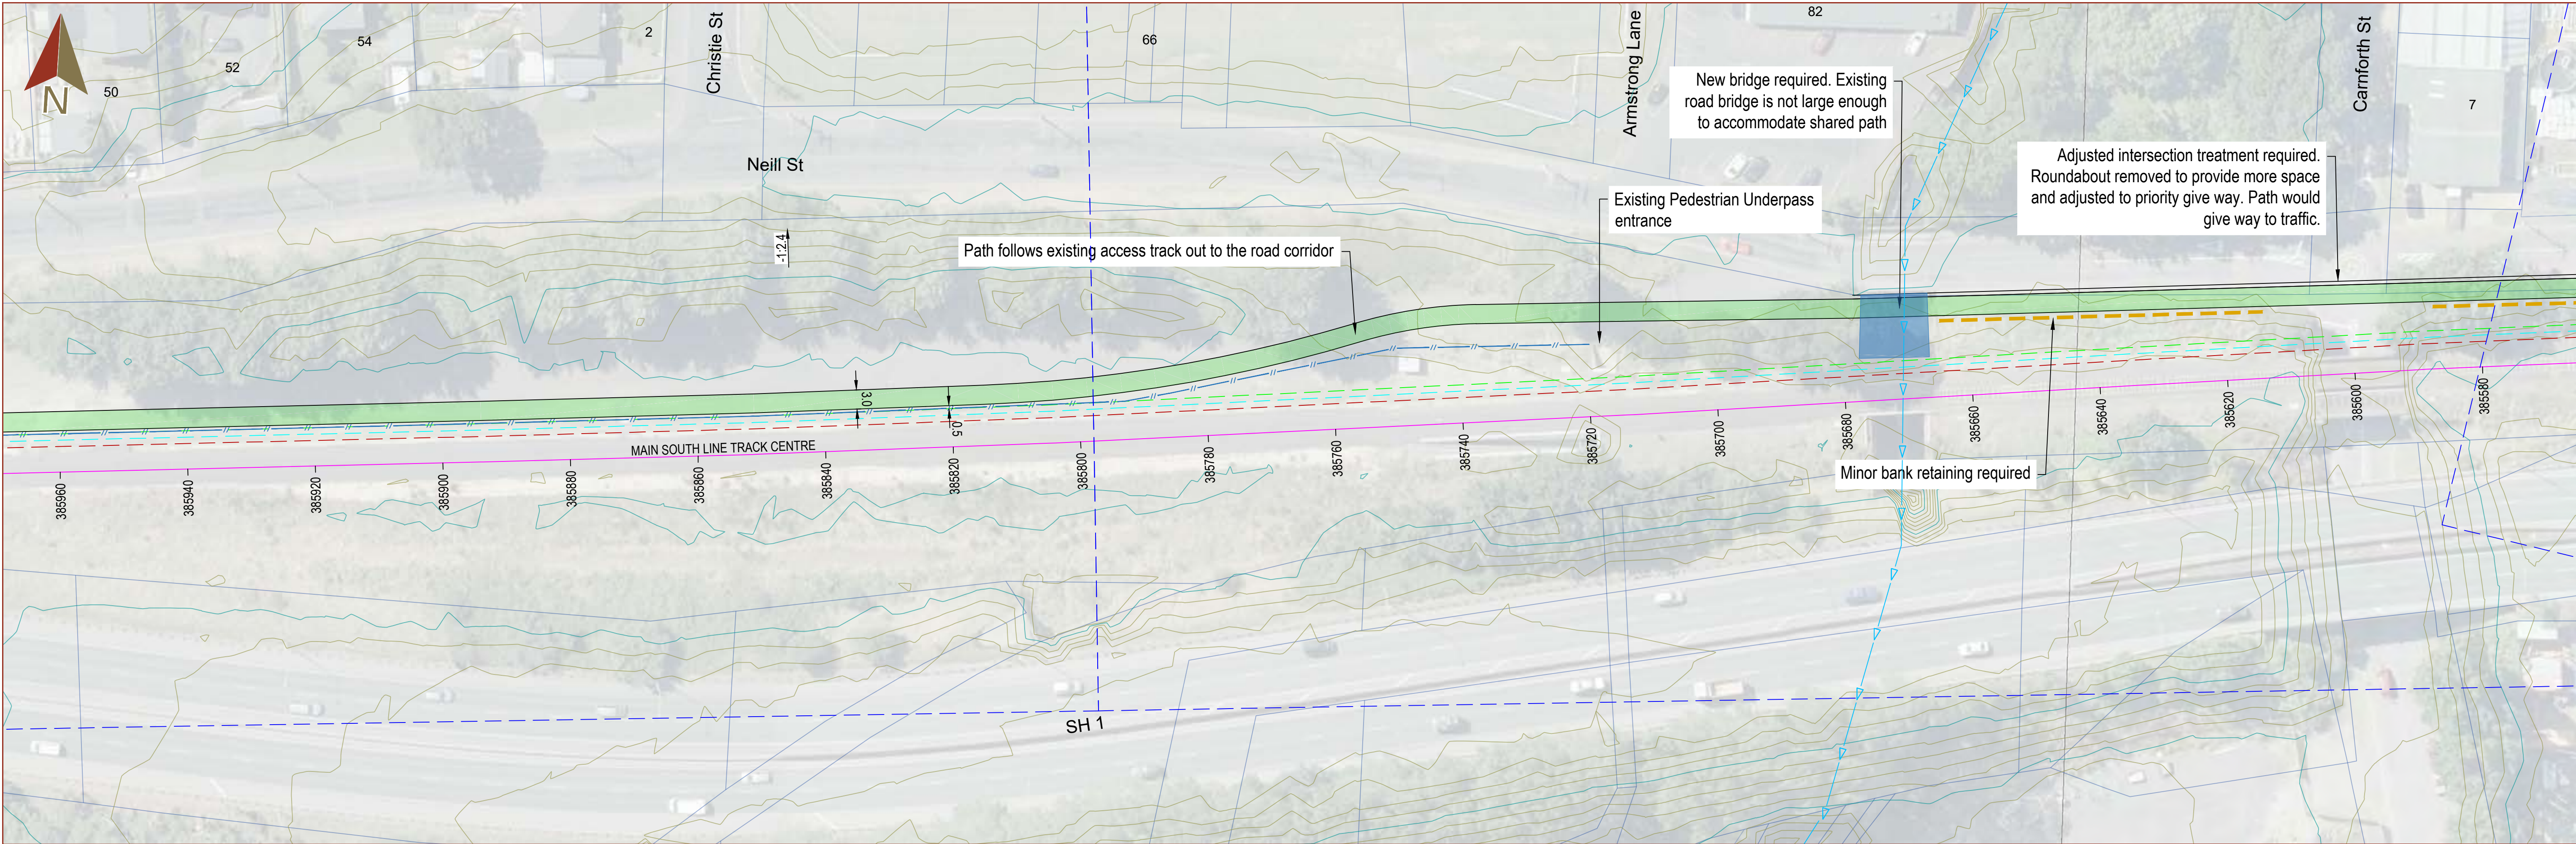

CONCEPT

REVISION DETAILS					CLIENT:					PROJECT:					SHEET TITLE:					SURVEYED:					SCALE (ORIGINAL SIZE A1)	
REV	A				DRN	CHK	APP	DATE	

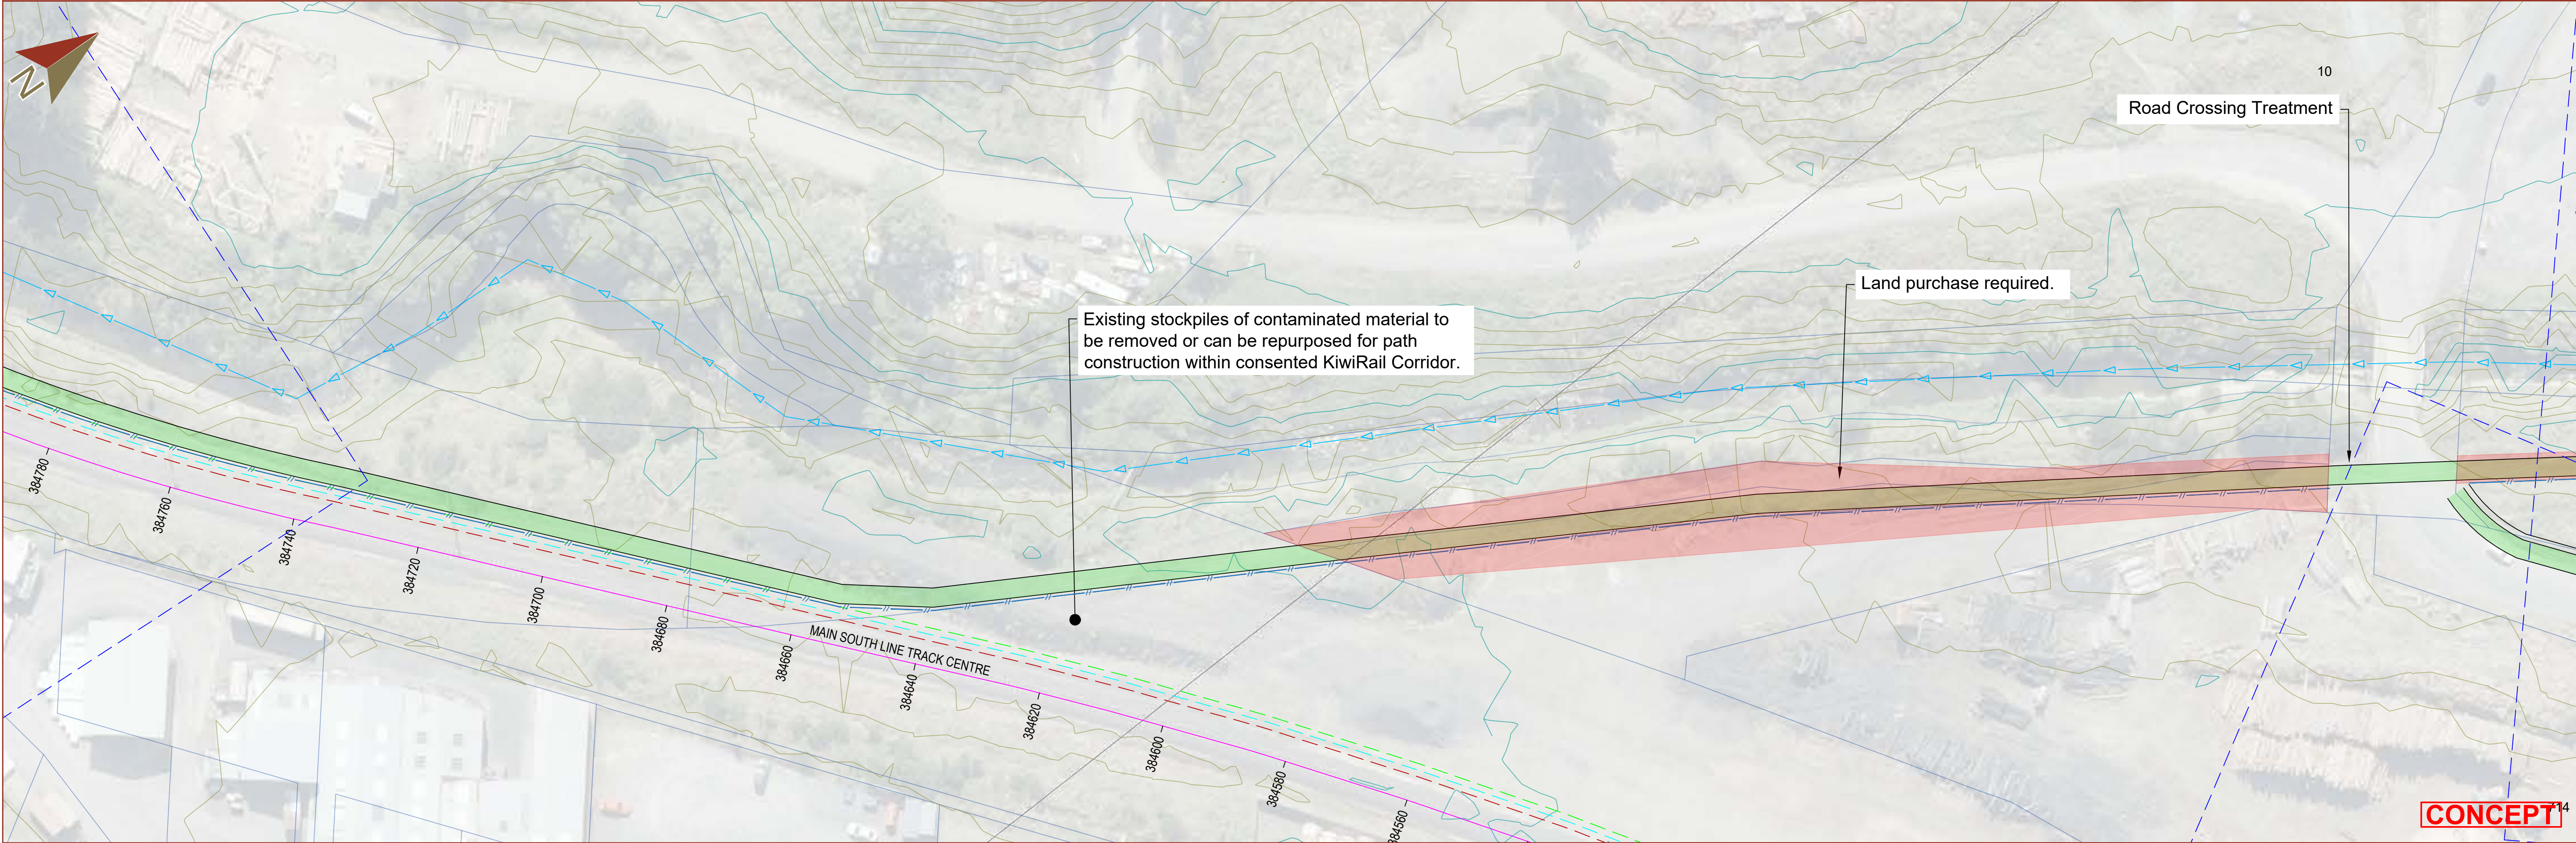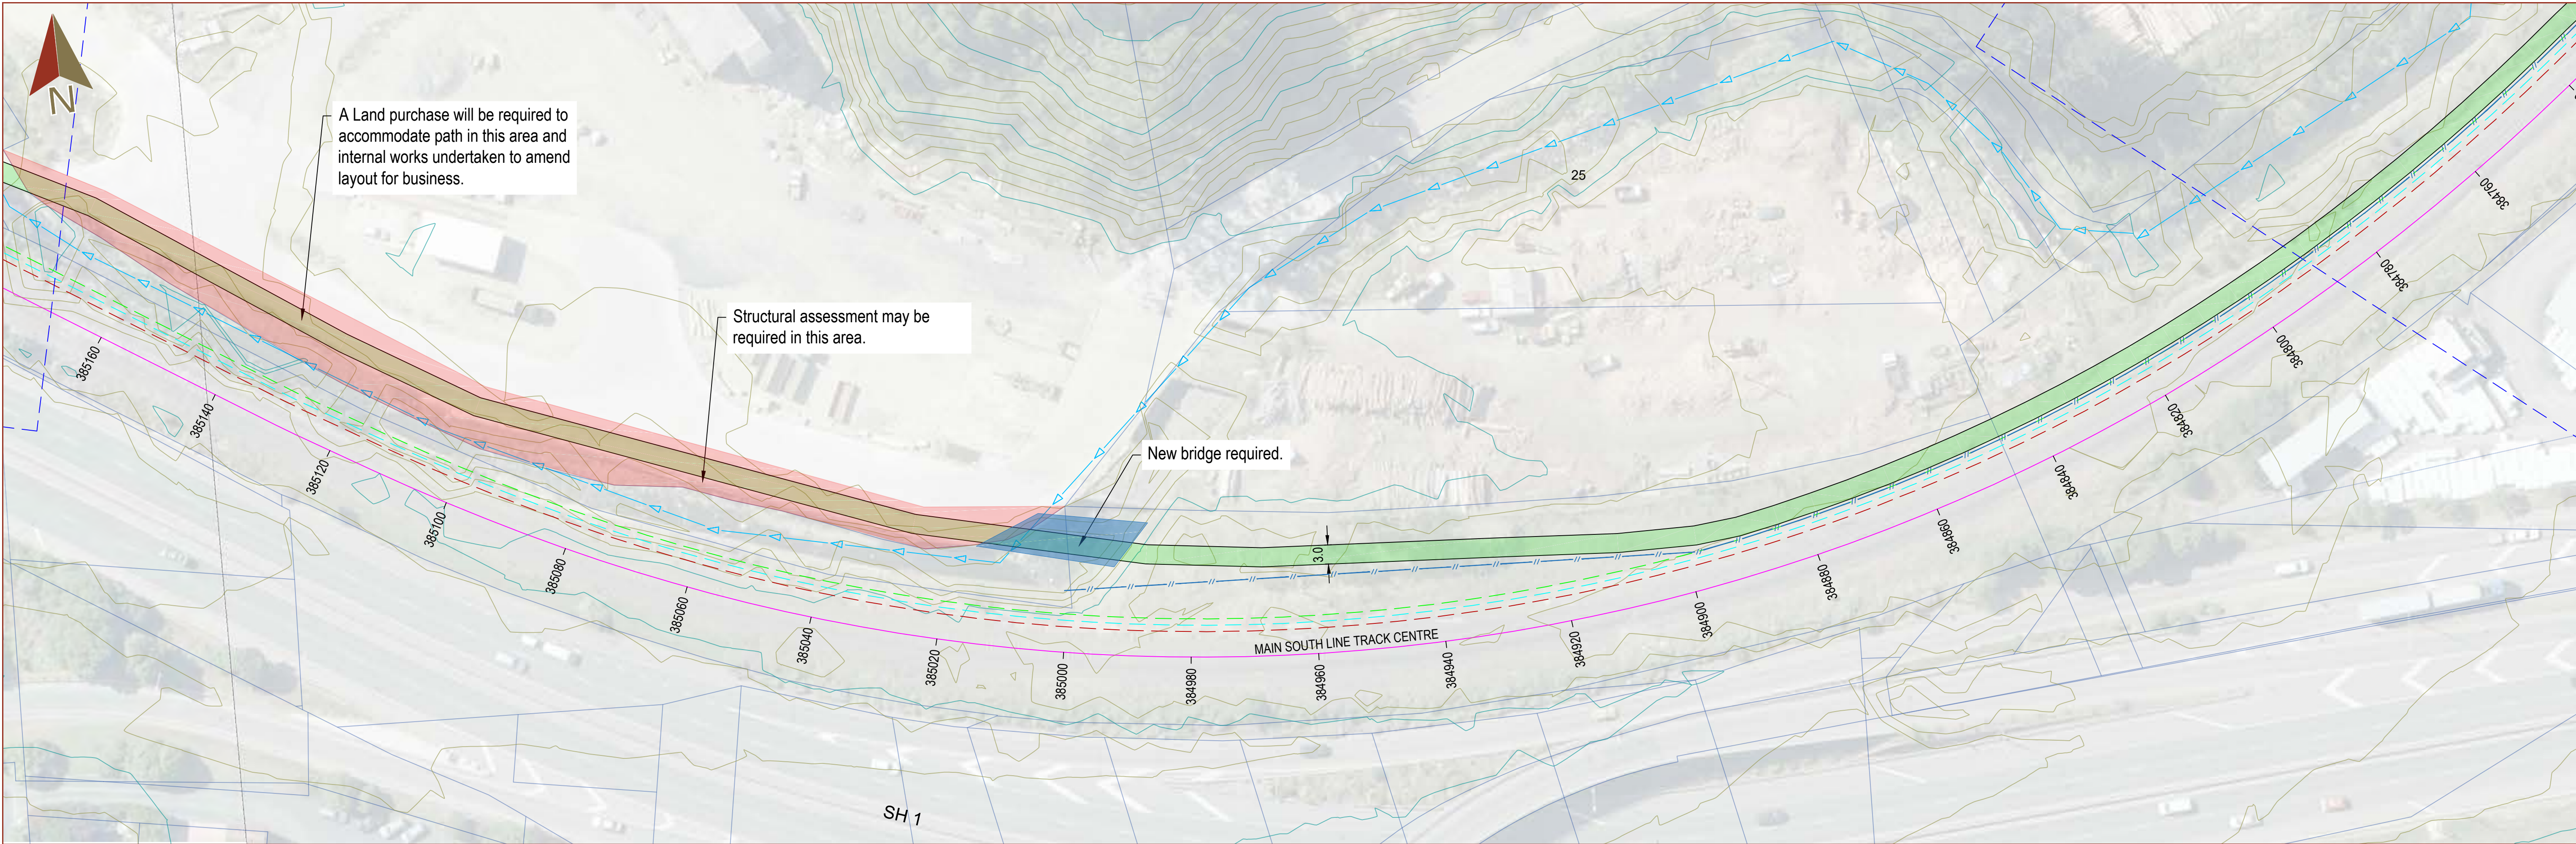


CONCEPT¹⁴

REVISION DETAILS				DRN	CHK	APP	DATE	CLIENT:				PROJECT:				SHEET TITLE:				SURVEYED:				SCALE (ORIGINAL SIZE A1)			
REV	A			NRW	SJC	PGO	15/02/2021	bonisch consultants				DUNEDIN CITY COUNCIL				SECTION 3 - ROUTE OPTION A - RAIL CORRIDOR 02				DESIGNED: SJC 15/02/2021				1:500			
								T 03 218 2546 F 03 214 4285 FP 0800 802 546				DUNEDIN TUNNELS TRAIL (CYT) - CONCEPT				DRAWN: NRW 15/02/2021				DATE ISSUED				16/02/2021			
								19 The Crescent, P.O. Box 1262, Invercargill 9840				DRAWING CHECK: SJC 15/02/2021				DESIGN CHECK: PGO 15/02/2021				JOB NO				SHEET			
								E admin@bonisch.nz W www.bonisch.nz				APPROVED: PGO 15/02/2021				7332				22 of 25				REV			
																				A							

Last Edited by: Simon on 16/02/2021 4:14:03 PM


© COPYRIGHT 2021: These drawings remain the property of Bonisch Consultants Limited and may only be used for its intended purpose. No part of this document may be reproduced or distributed in any form without the written approval of Bonisch Consultants Limited. Do not scale from plans.

C:\BONISCH\Bonisch Consultants\Bonisch Consultants Team Site - JOB\7300 - 7399\7332 DCC CYT, Tunnels, Dunedin\06 AutoCAD\2. Printing\7332 - CONCEPT DESIGN PRINTING.dwg

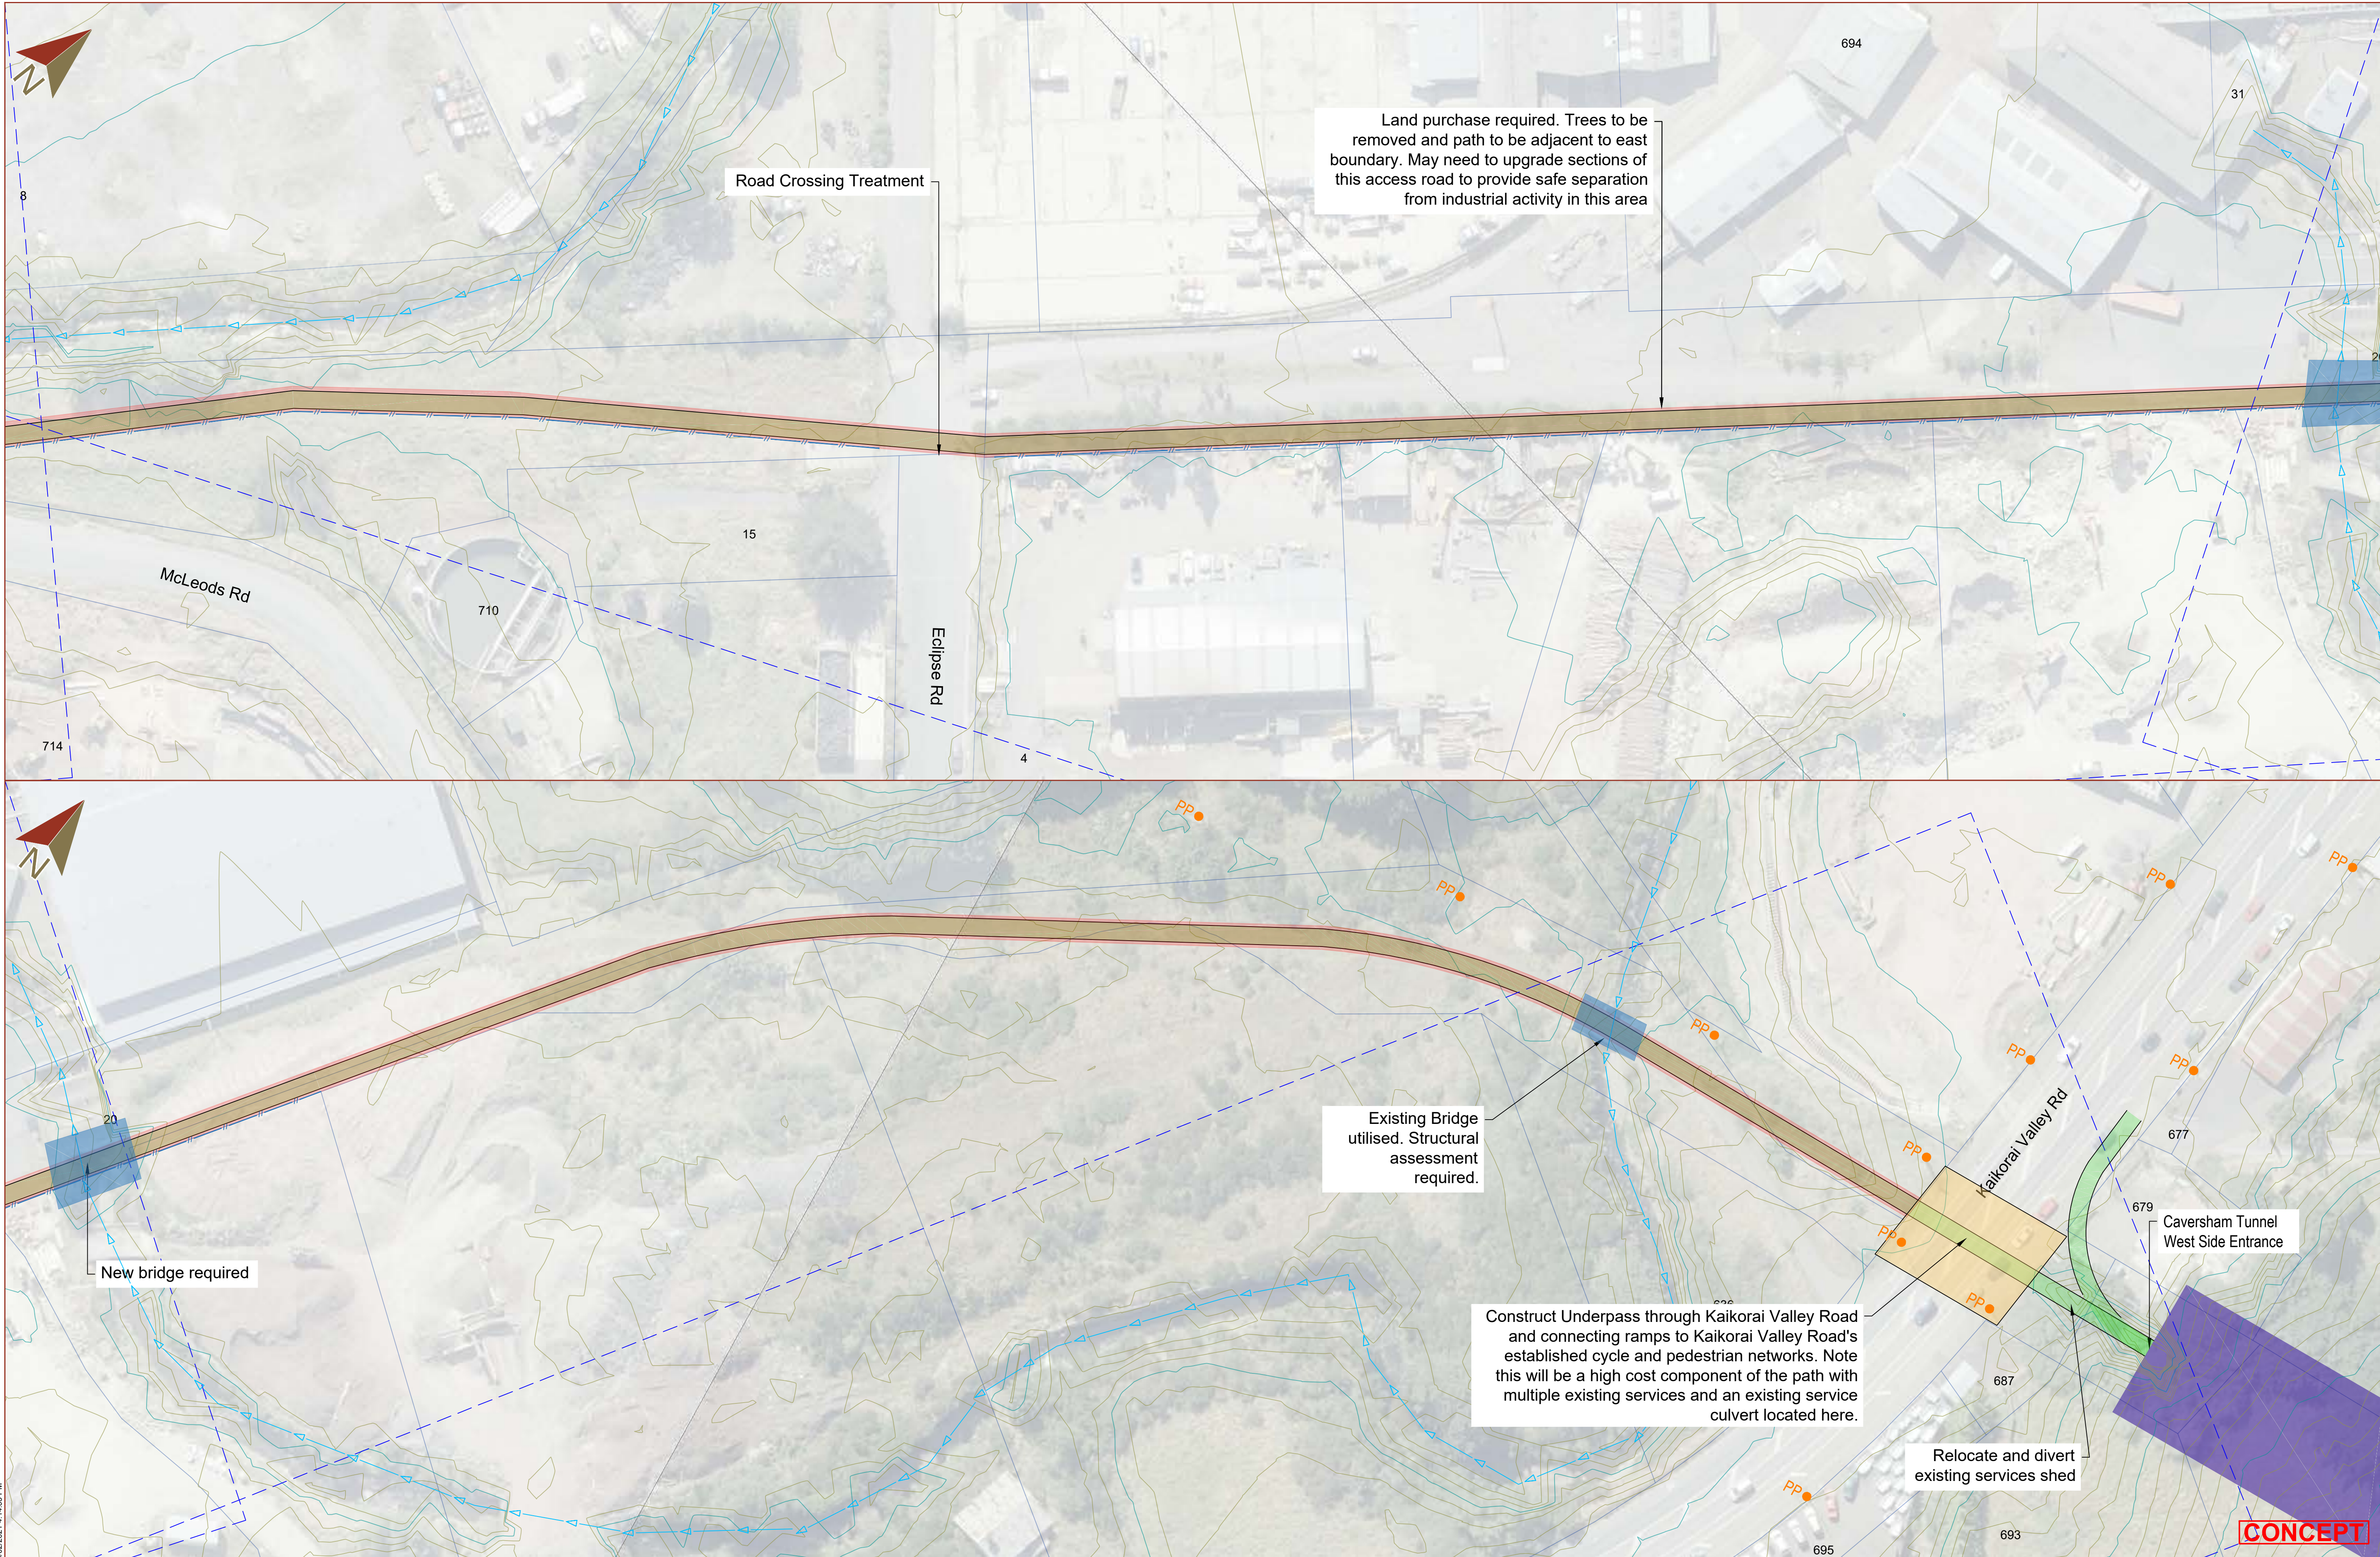

REV		REVISION DETAILS					DRN	CHK	APP	DATE	 bonisch consultants T 03 218 2546 F 03 214 4285 FP 0800 802 546 19 The Crescent, P.O. Box 1262, Invercargill 9840 E admin@bonisch.nz W www.bonisch.nz	CLIENT:		 DUNEDIN CITY COUNCIL kaunihera a-rohe o ōtepoti	PROJECT:		DUNEDIN TUNNELS TRAIL (CYT) - CONCEPT	SHEET TITLE:		SECTION 3 - ROUTE OPTION A - PRIVATE PROPERTY	SURVEYED:				SCALE (ORIGINAL SIZE A1)		1:500	
A						NRW	SJC	PGO	15/02/2021	DESIGNED:		SJC	15/02/2021		DRAWN:			NRW	15/02/2021		DATE ISSUED		16/02/2021					
												DRAWING CHECK:		SJC	15/02/2021	DESIGN CHECK:		PGO	15/02/2021	JOB NO		7332						
												APPROVED:		PGO	15/02/2021				SHEET		23 of 25							
																			REV.		A							

Last Edited by: Simon on 16/02/2021 4:14:03 PM

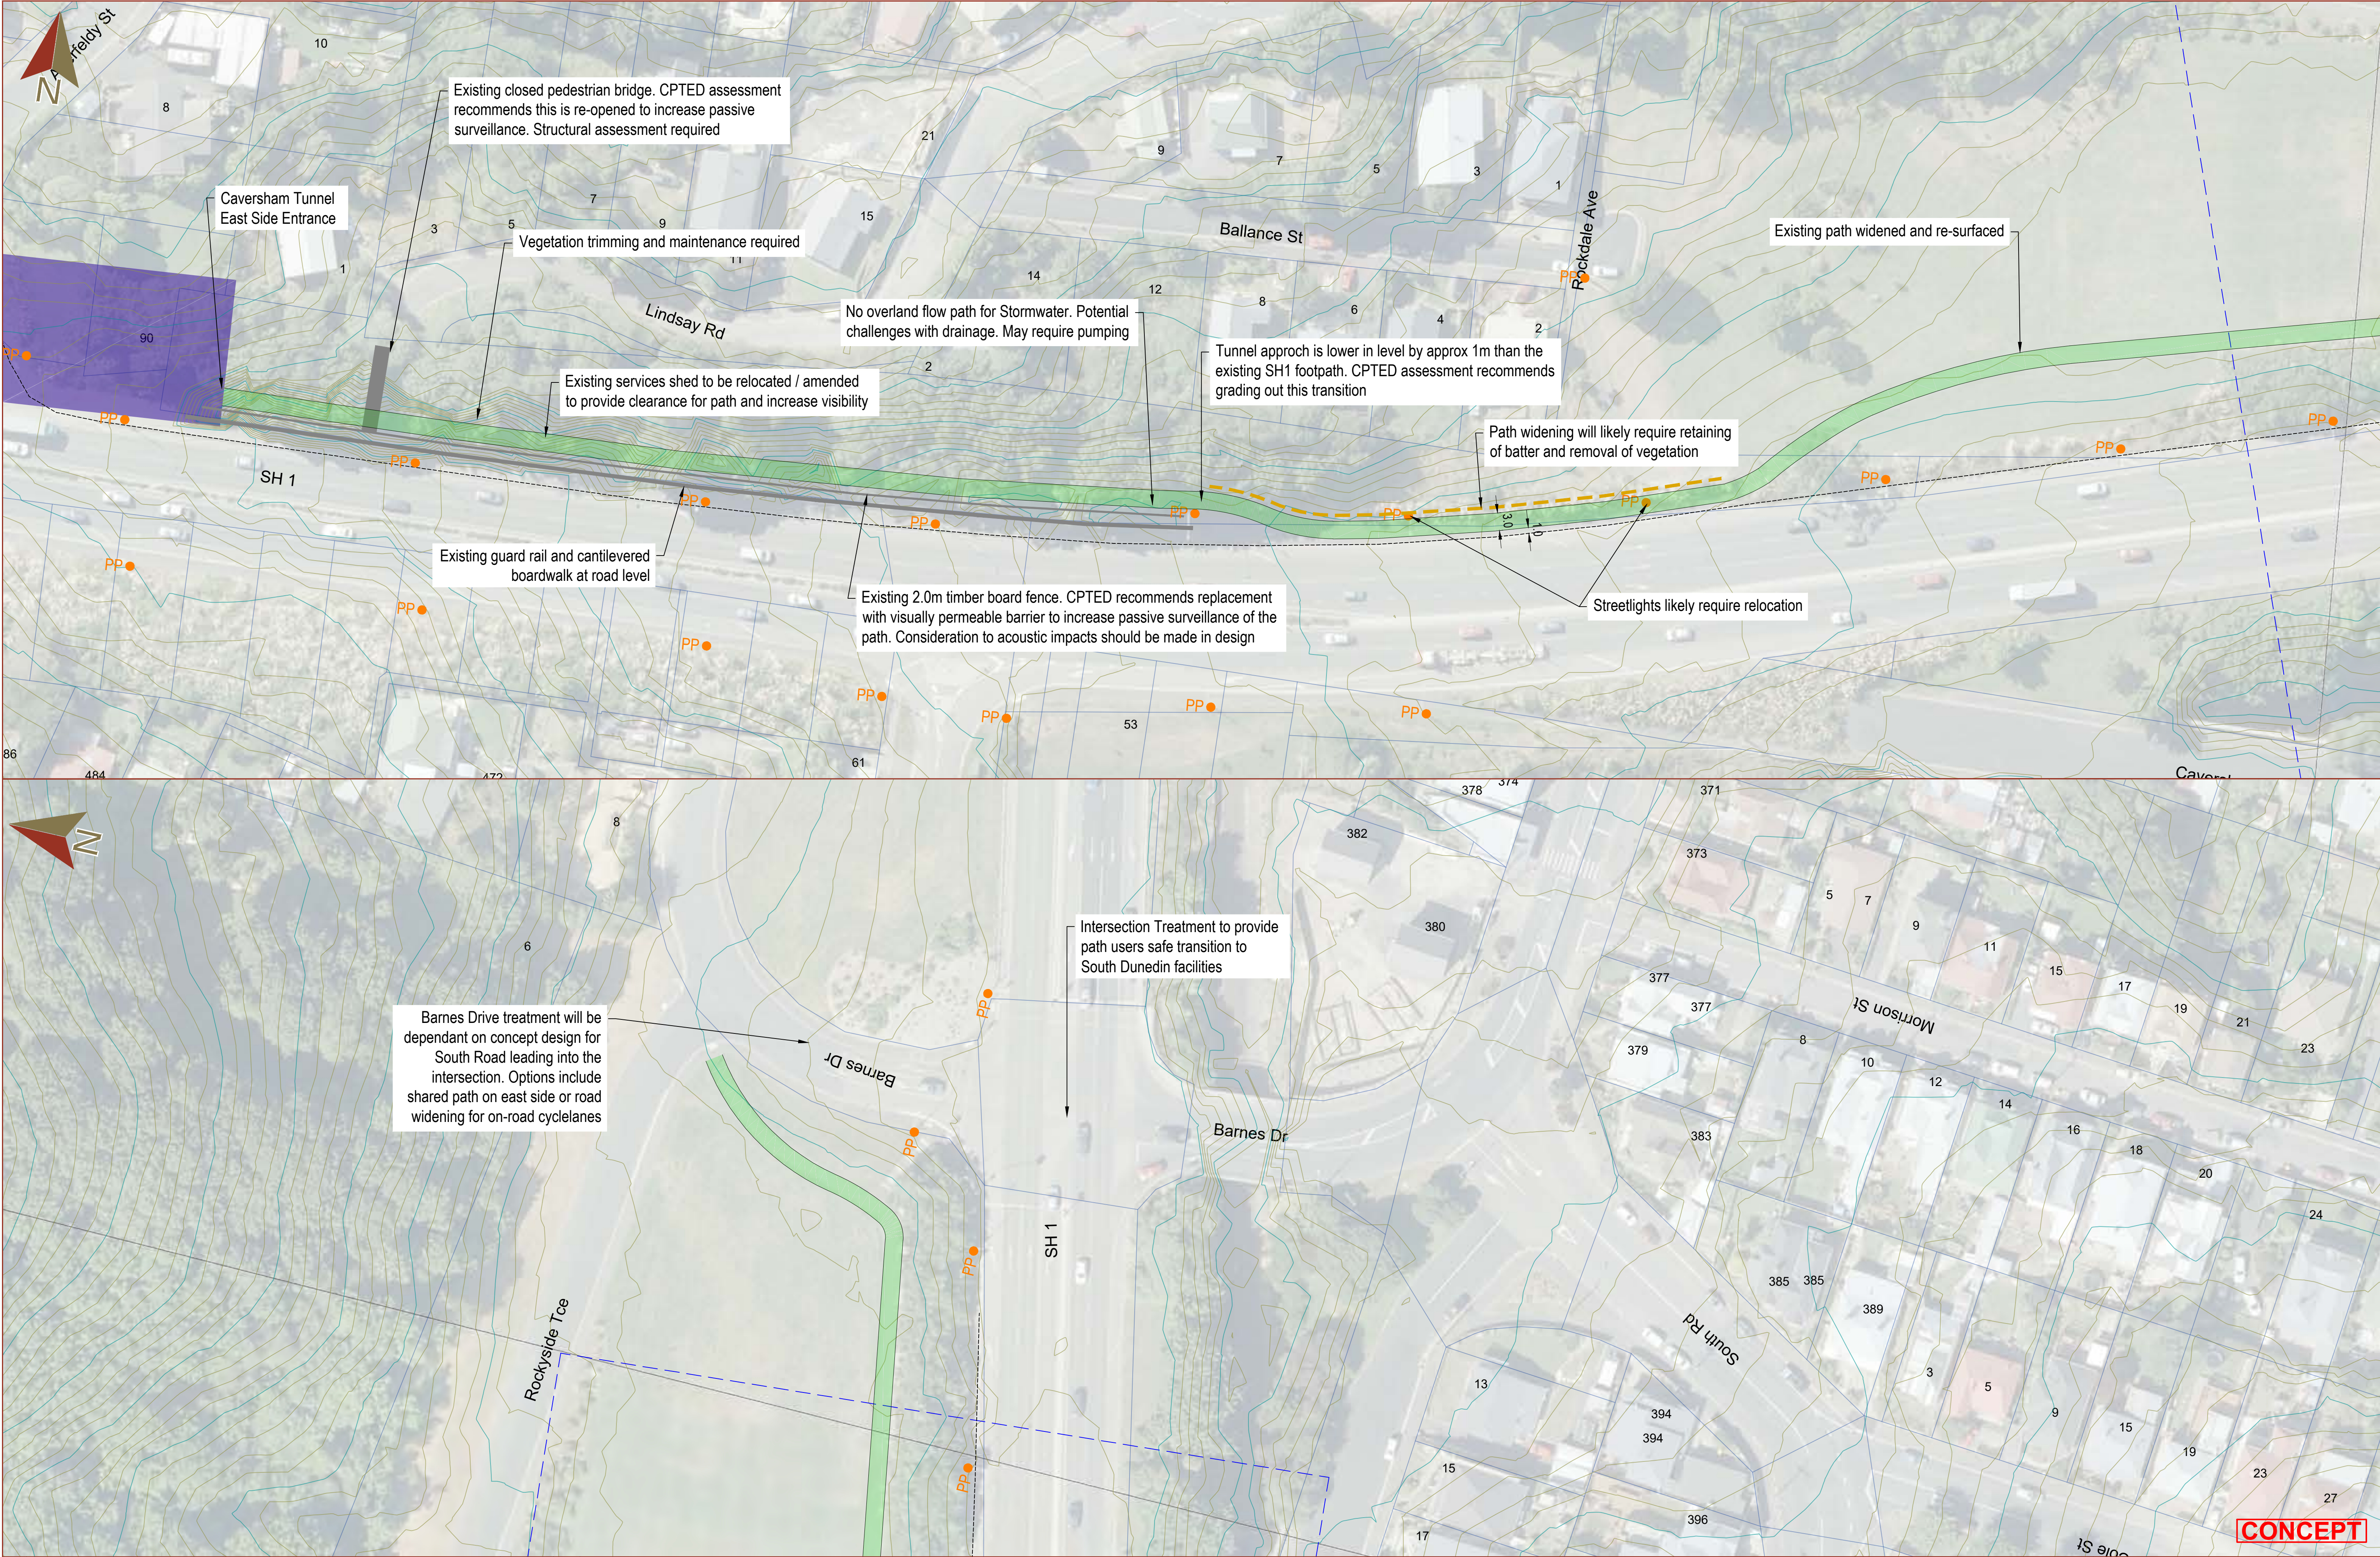

REVISION DETAILS				DRAWN				DATE			
REV	DESCRIPTION	DRN	CHK	APP	DATE	DRN	CHK	APP	DATE	DRN	CHK
A		NRW	SJC	PGO	15/02/2021						

bonisch consultants		DUNEDIN CITY COUNCIL		kaunihera a-rohe o ōtepoti	
T 03 218 2546 F 03 214 4285 FP 0800 802 546		19 The Crescent, P.O. Box 1262, Invercargill 9840		E admin@bonisch.nz W www.bonisch.nz	

PROJECT:		CLIENT:		SHEET TITLE:	
DUNEDIN TUNNELS TRAIL (CYT) - CONCEPT				SECTION 4 - ROUTE OPTION A	

SURVEYED:		SCALE (ORIGINAL SIZE A1)	
DESIGNED:		1:500	
DRAWN:		DATE ISSUED	
DRAWING CHECK:		16/02/2021	
DESIGN CHECK:		JOB NO	
APPROVED:		7332	
		SHEET	
		25 of 25	
		REV	
		A	